
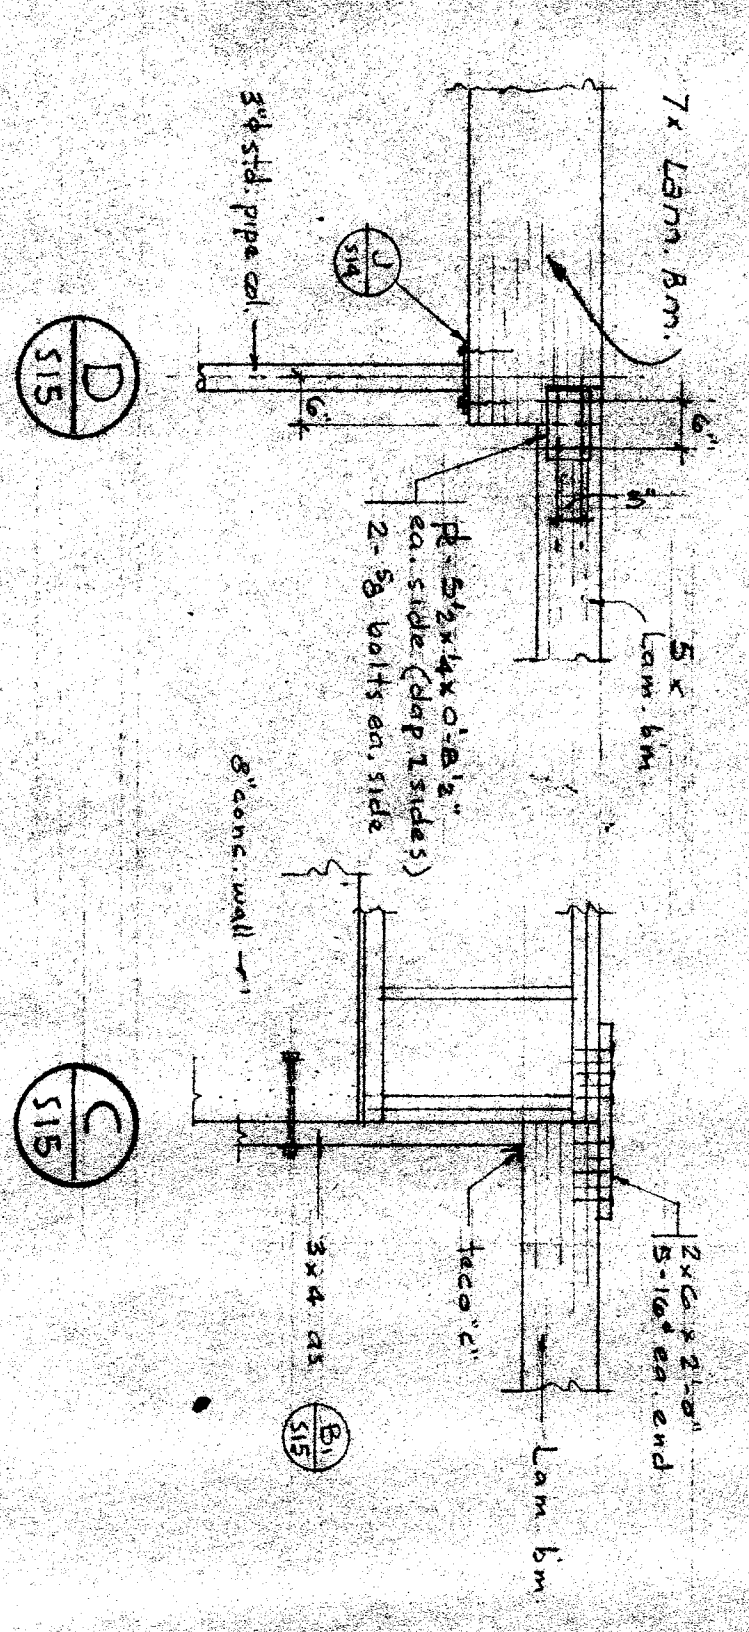


E PLYWOOD PANEL ELEVATIONS
 Scale: 1/8" = 1'-0"

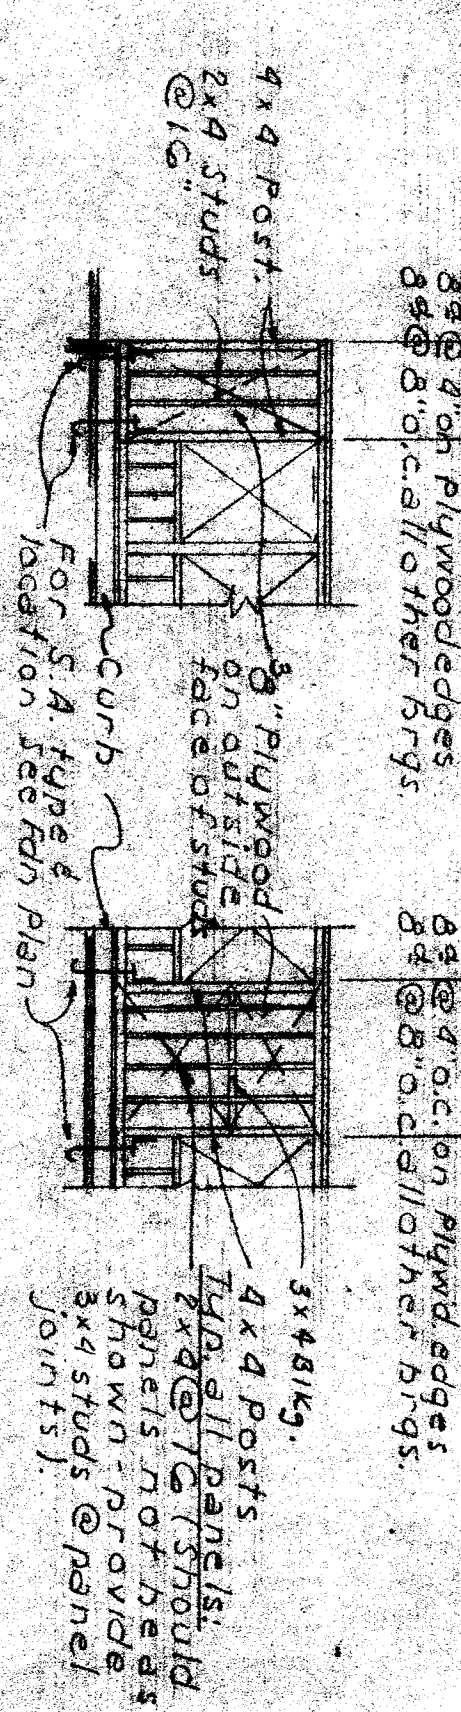

SECTIONS