



EXISTING CAFETERIA

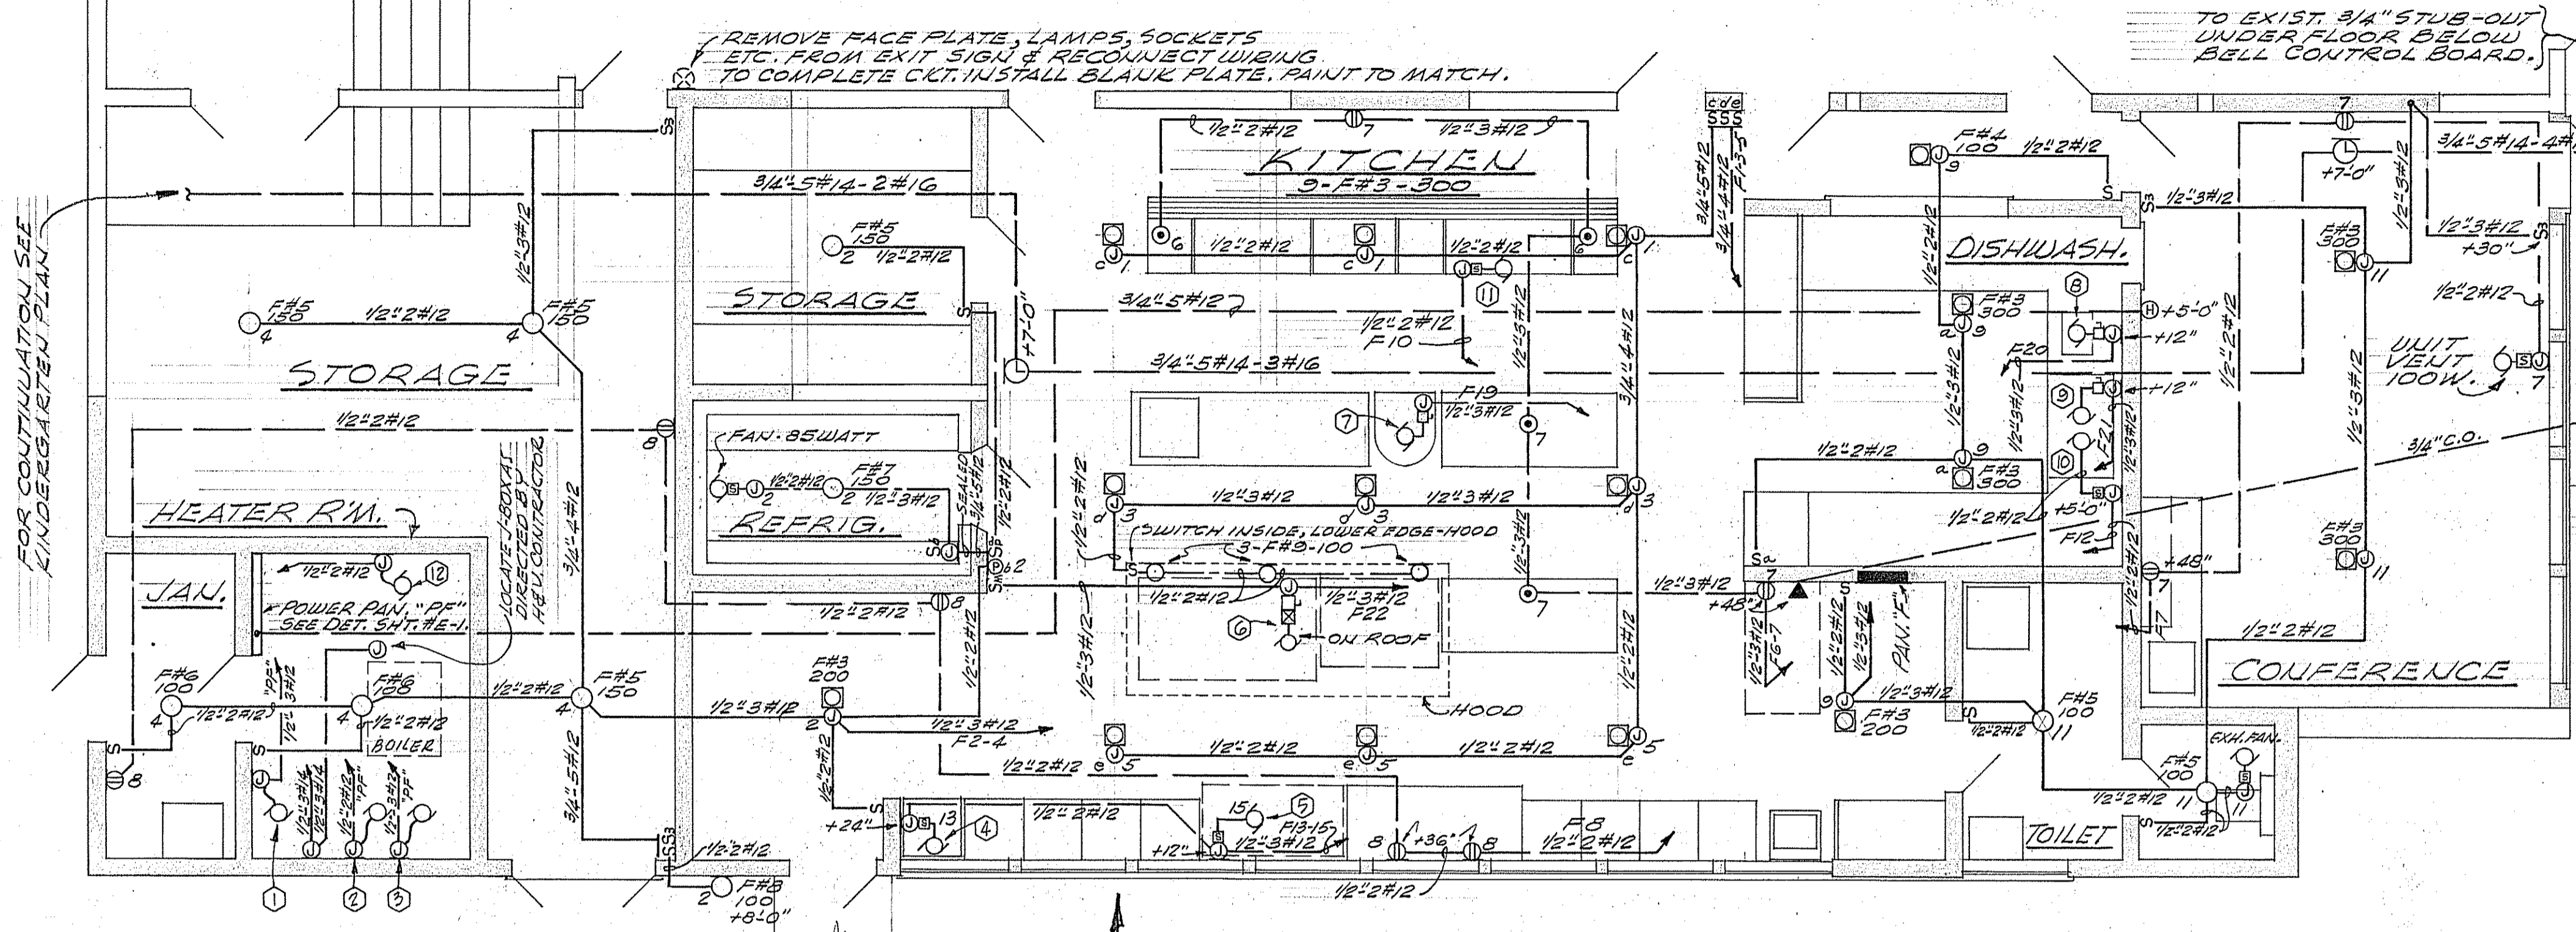


KITCHEN & STORAGE PLAN  
SCALE 1/4" = 1'-0"

KINDERGARTEN PLAN  
SCALE 1/4" = 1'-0"

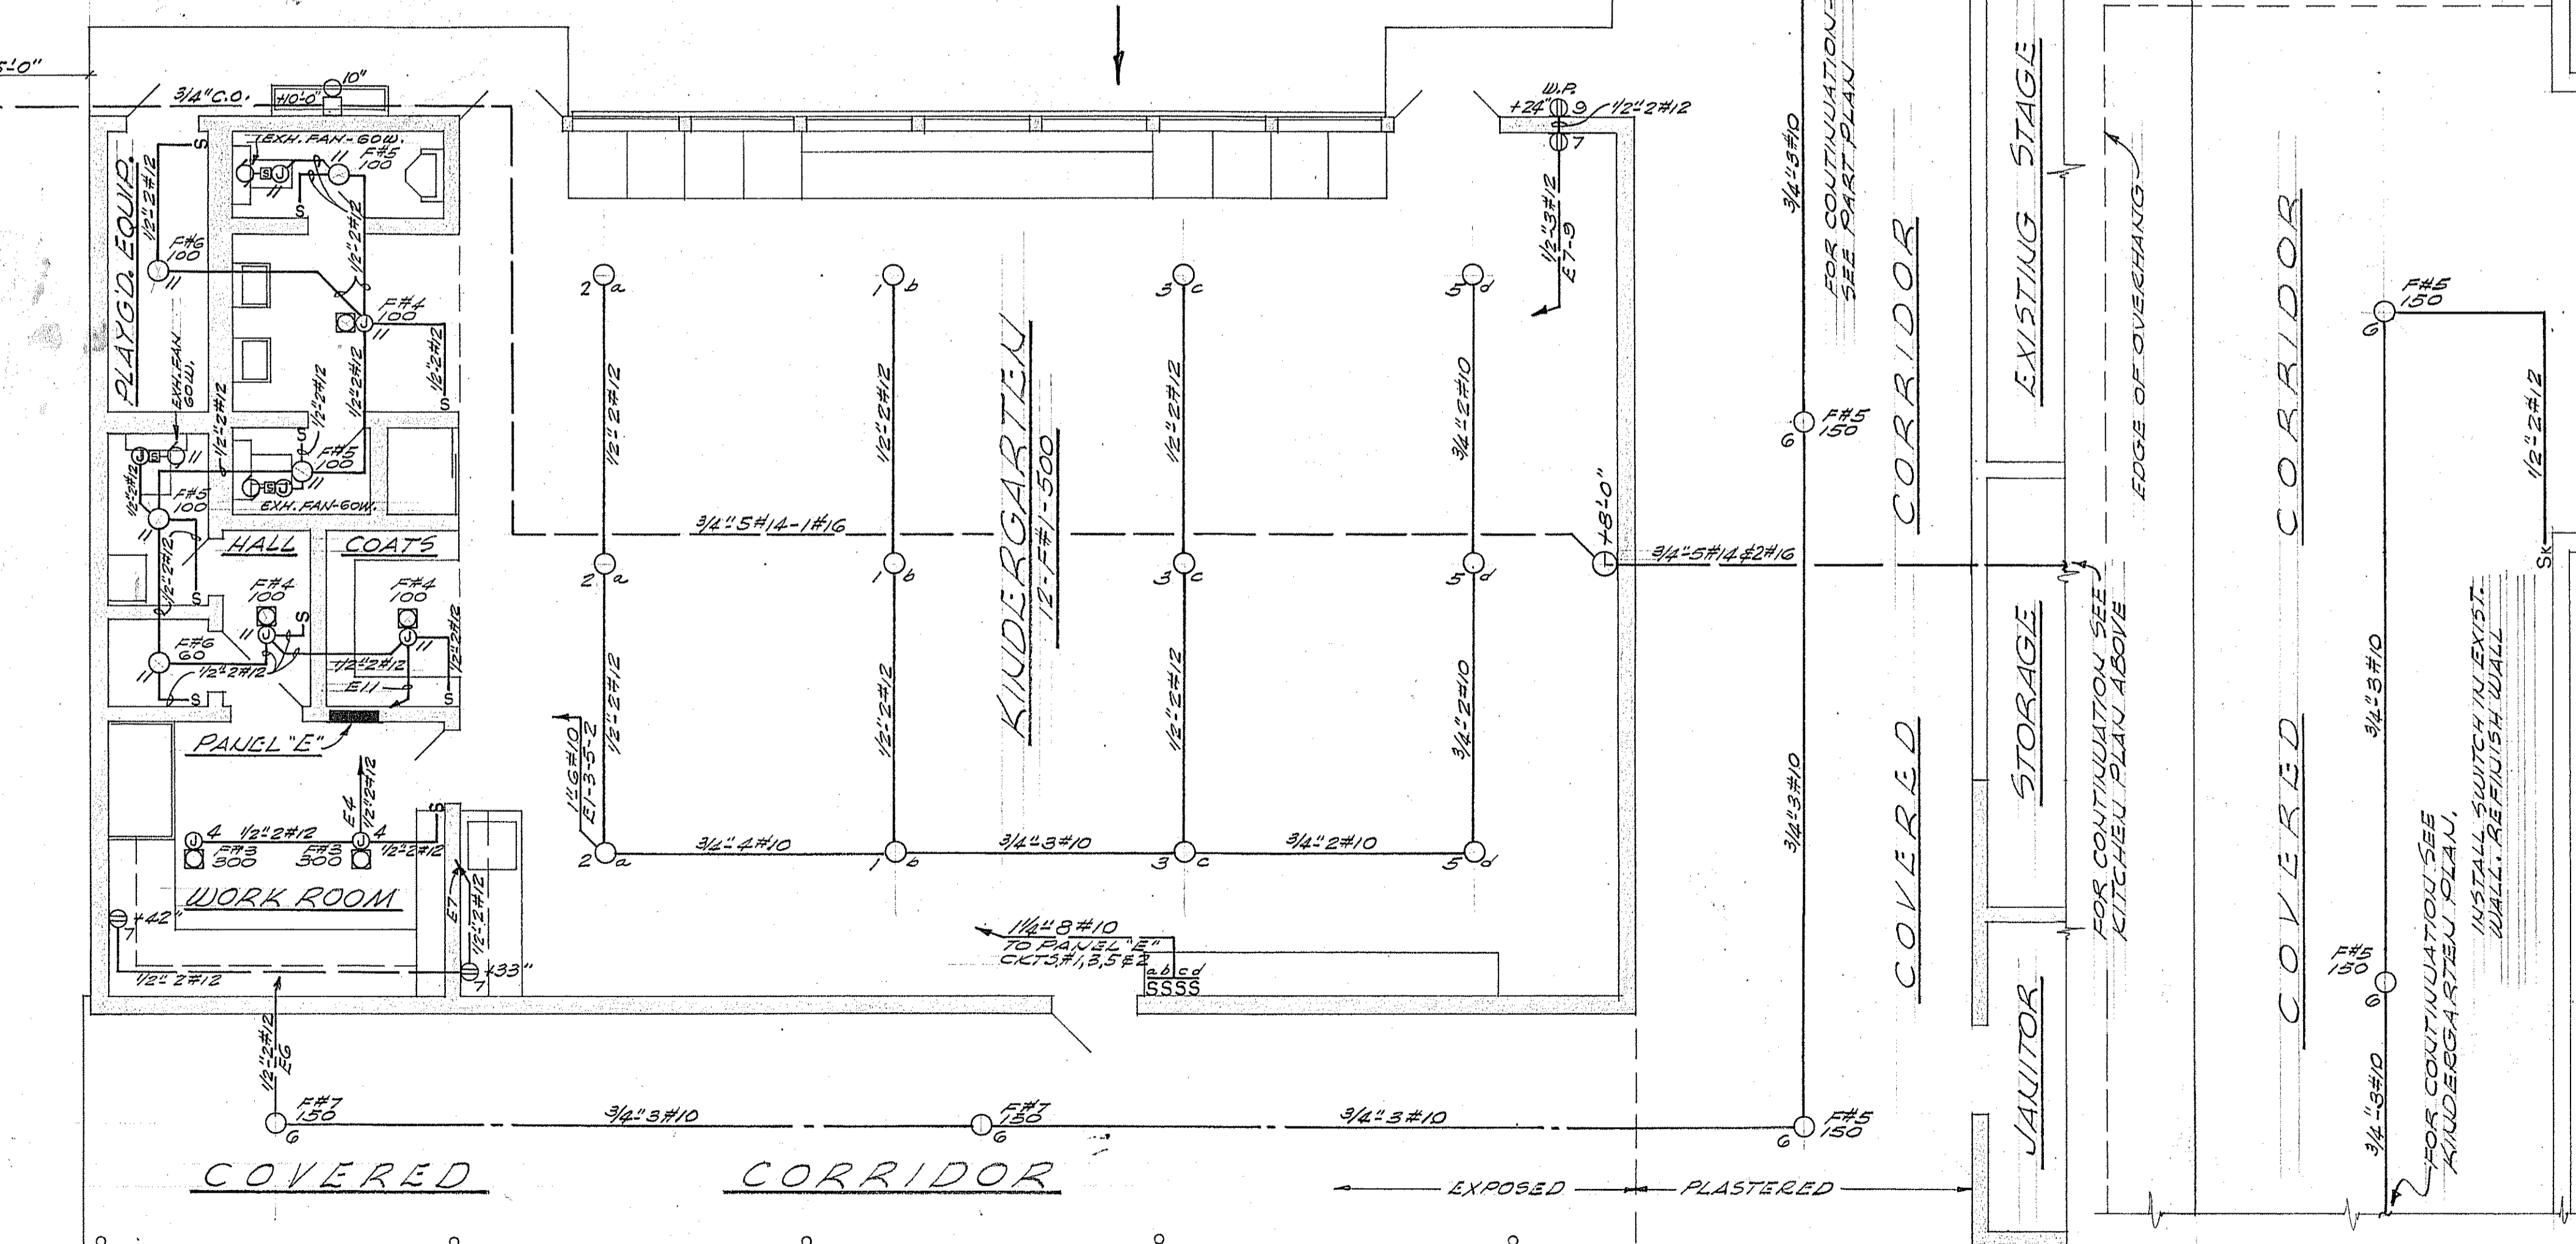

PART PLAN  
SCALE 1/4" = 1'-0"

- LIST OF KITCHEN & HEATER RM. EQUIP.**
- 1 CIRC. PUMP 3/4HP, 208V, 3Φ.
  - 2 CIRC. PUMP 1/4HP, 120V, 1Φ.
  - 3 REF. COMP. 3/4HP, 208V, 3Φ.
  - 4 PEELER 13HP, 120V, 1Φ.
  - 5 REFRIG. 13HP, 120V, 1Φ.
  - 6 HOOD EXH. FAN 1/2HP, 208V, 3Φ.
  - 7 MIXER 1/2HP, 208V, 3Φ.
  - 8 GARBAGE DISR. 1/2HP, 208V, 3Φ.
  - 9 DISHWASHER 1HP, 208V, 3Φ.
  - 10 HOOD EXH. FAN 1/2HP, 120V, 1Φ.
  - 11 ICE CREAM CAB. 1/4HP, 120V, 1Φ.
  - 12 CIRC. PUMP 1/15HP, 120V, 1Φ.

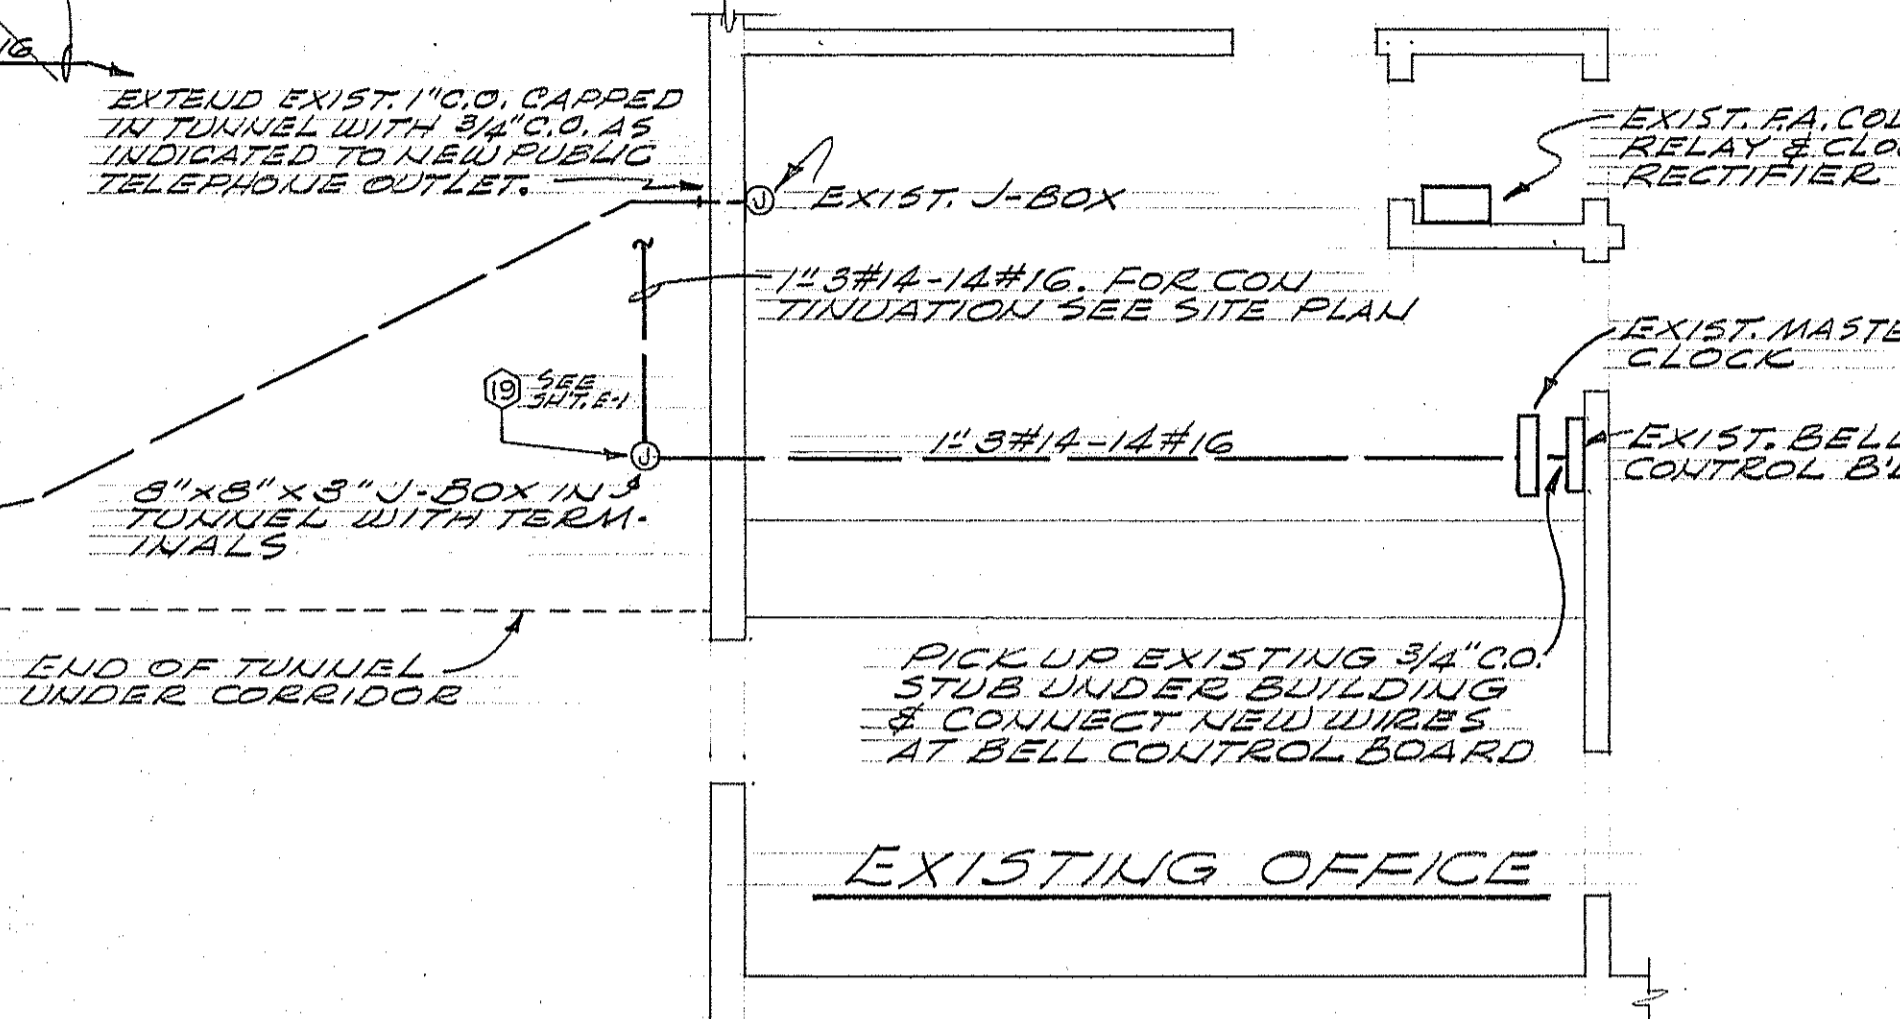

**NOTE:**  
ALL OUTSIDE SWITCH & CONV. OUTLETS SHALL HAVE CHROM. RATED COVERS.

BREAKER	CUT	OUTLETS	MISC.	CONNECTED LOAD			LOCATION
				ΦA	ΦB	ΦC	
1	20	1			900		KITCHEN
1	20	3			1200		KITCHEN
1	20	3			900		KITCHEN
1	20	2	1 FAN	685	650		STORAGE, REF. & KITCHEN
1	20	2	5			1000	STORAGE, JAN. & HTR. RM.
1	20	6	2				KITCHEN
1	20	7	7 FAN	1180			KITCHEN & CONF.
1	20	9	4		300		DISHWASH. & KITCHEN
1	20	11	4	FAN		360	CONF. & REST RM.
1	20	8	5		900		JAN., STORAGE & KITCHEN
1	15	10	1	1/2HP		575	ICE CREAM CABINET
1	15	12	1	FAN		145	HOOD EXHAUST FAN
1	15	13	1	1/2HP		670	PEELER
1	15	15	1	1/2HP		670	REFRIGERATOR
1	15	17				700	SPARE
1	20	14					SPARE
1	20	16					SPARE
1	20	18					SPARE
3	15	19	1	1/2HP	2.2A.	2.2A.	MIXER
					2.2A.	2.2A.	
3	15	20	1	1/2HP	2.2A.	2.2A.	GARBAGE DISPOSAL
					3.7A.	3.7A.	
3	15	21	1	1HP	3.7A.	3.7A.	DISHWASHER
					5.3A.	5.3A.	
3	20	22	1	1/2HP	5.3A.	5.3A.	EXHAUST FAN
					29.5A.	28.2A.	
3	50	23	1		29.5A.	28.2A.	PANEL "E" SUB-FEED
					10.0A.	10.0A.	
3	35	24	1		10.0A.	10.0A.	PANEL "F" SUB-FEED
					43.35	39.95	37.65
					35.8	31.8	30.9
					52.9	49.2	51.6
					33.7	31.0	32.3
							FLUSH TYPE PANEL

PANEL "F"

BREAKER	CUT	OUTLETS	MISC.	CONNECTED LOAD			LOCATION
				ΦA	ΦB	ΦC	
1	20	1			1500		KINDERGARTEN
		3			1500		"
		5			1500		"
		2				600	WORK ROOM
		4				800	COVERED CORR.
		6					KINDER. & W.G.
		7	3		540		EXTERIOR
		9	7		1000		TOILET & COA.
		11	3	FANS		980	SPARE
		10					SPARE
		12					SPARE
					35.40	31.00	33.80
					29.5	25.8	28.2
					29.5	25.8	28.2
							FLUSH TYPE PANEL

PANEL "E"

NOTE: CONTRACTOR IS TO VERIFY ALL DIMENSIONS ON THE WORK. THIS DRAWING IS THE PROPERTY OF THE ARCHITECT AND MUST BE RETURNED ON COMPLETION OF THE CONTRACT.

ALBERT E. BYLER  
ELECTRICAL ENGINEER  
3704 WEST THIRD STREET  
LOS ANGELES 5, CALIFORNIA  
DUPLICATE 7-8928  
Albert E. Byler

DIVISION OF SCHOOL  
HOUSE PLANNING

STATE OF CALIFORNIA - DEPARTMENT OF PUBLIC WORKS  
DIVISION OF ARCHITECTURE  
APPROVED NOV 6 - 1953  
11380  
James M. O'Connell  
REGISTERED ELECTRICAL ENGINEER

COUNTY SUPERINTENDENT  
OF SCHOOLS

BOARD OF TRUSTEES  
FINAL APPROVAL  
Virginia O. Bellinger

FRANKLIN SCHOOL ADDITION  
BAKERSFIELD CITY SCHOOL DISTRICT  
BAKERSFIELD CALIFORNIA

C. B. ALFORD • ARCHITECT • W. J.  
602 HABERFELDE BUILDING  
BAKERSFIELD