


Eugene W. Williams
EUGENE W. WILLIAMS
CONSULTING ELECTRICAL ENGINEER
337 N. ELECTORATE AVE., FRESNO, CALIF.
TELEPHONE (209) 281-4811

**BAKERSFIELD
CITY
SCHOOL
DISTRICT**

**FRANKLIN
ELEMENTARY
SCHOOL
MODERNIZATION**

THE GENERAL CONTRACTOR SHALL VERIFY ALL DIMENSIONS AND FIELD CONDITIONS AND REPORT ANY DISCREPANCIES TO THE ARCHITECT IMMEDIATELY UPON DISCOVERY. THE ARCHITECT SHALL BE RESPONSIBLE FOR THE ACCURACY OF THE DIMENSIONS AND FIELD CONDITIONS SHOWN ON THE DRAWINGS. 

KEY PLAN

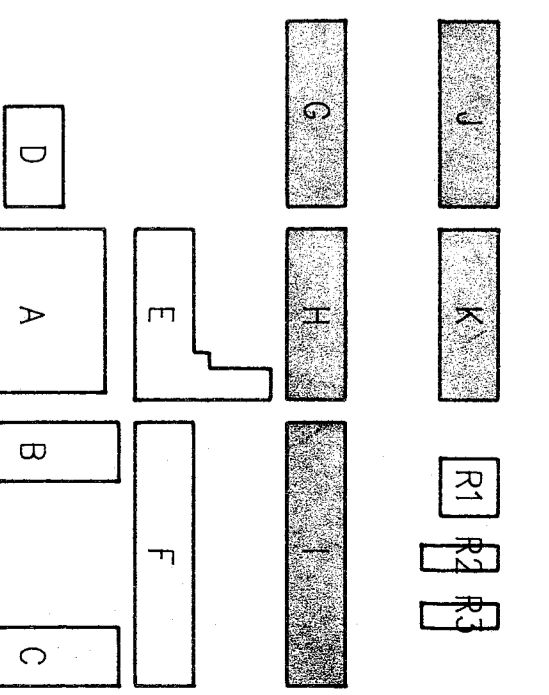


**BAKERSFIELD CITY SCHOOL DISTRICT
BOARD OF EDUCATION**


DATE	APPROVED
DATE	ISSUED FOR
DATE	REVISIONS
DATE	REVISIONS

**SHEET TITLE
ELECTRICAL POWER AND SIGNAL
BUILDINGS G, H, I, J, K**


APPROVED ARCHITECT
CHECKED E. M. J.
DRAWN BY L. J. L.
PROJECT NO. 85-2197K
SHEET NUMBER
852197K2996
E-8

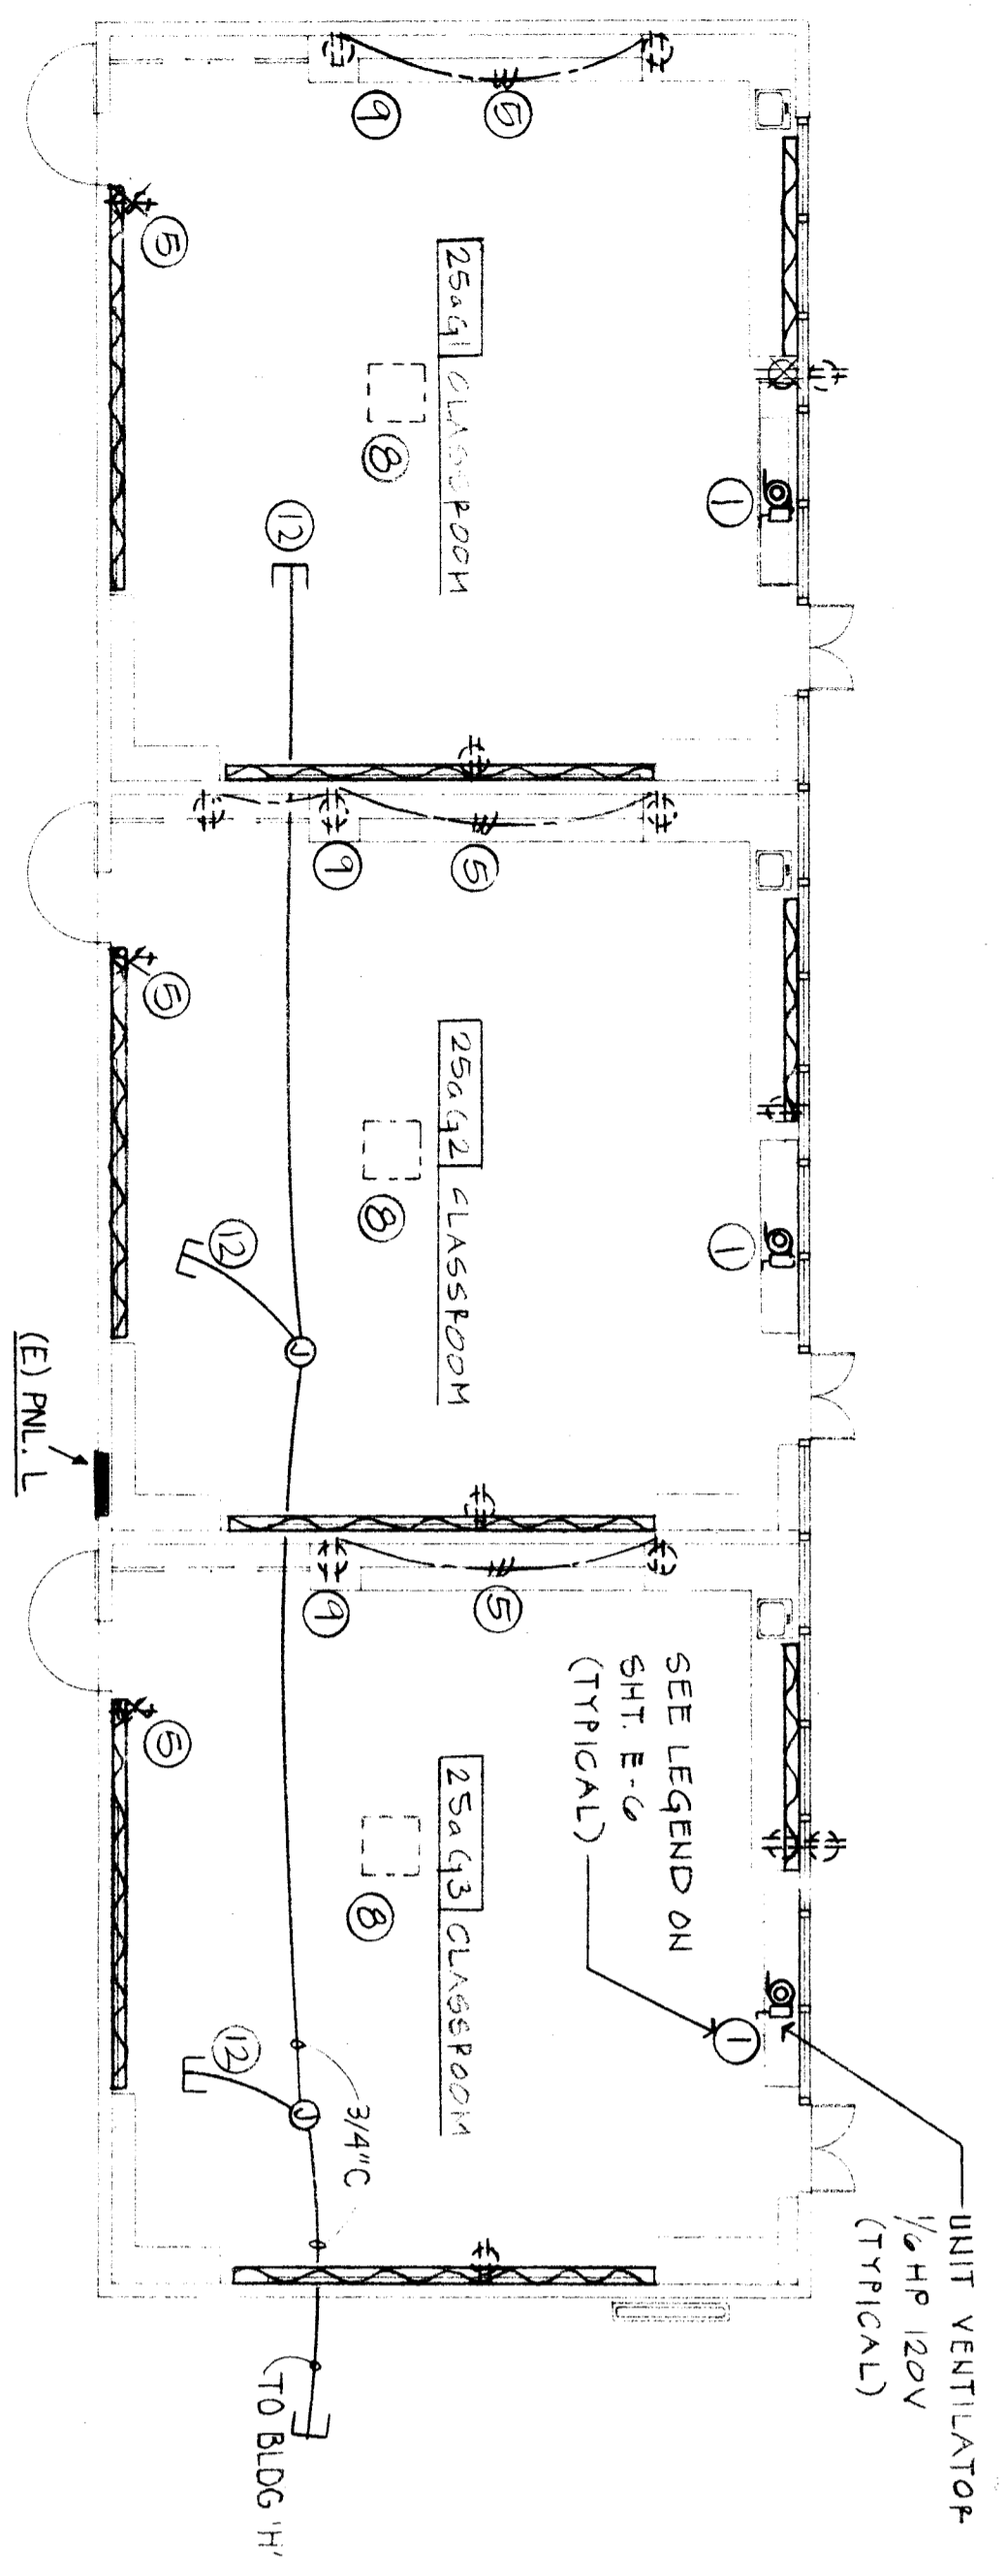


BUILDING G →

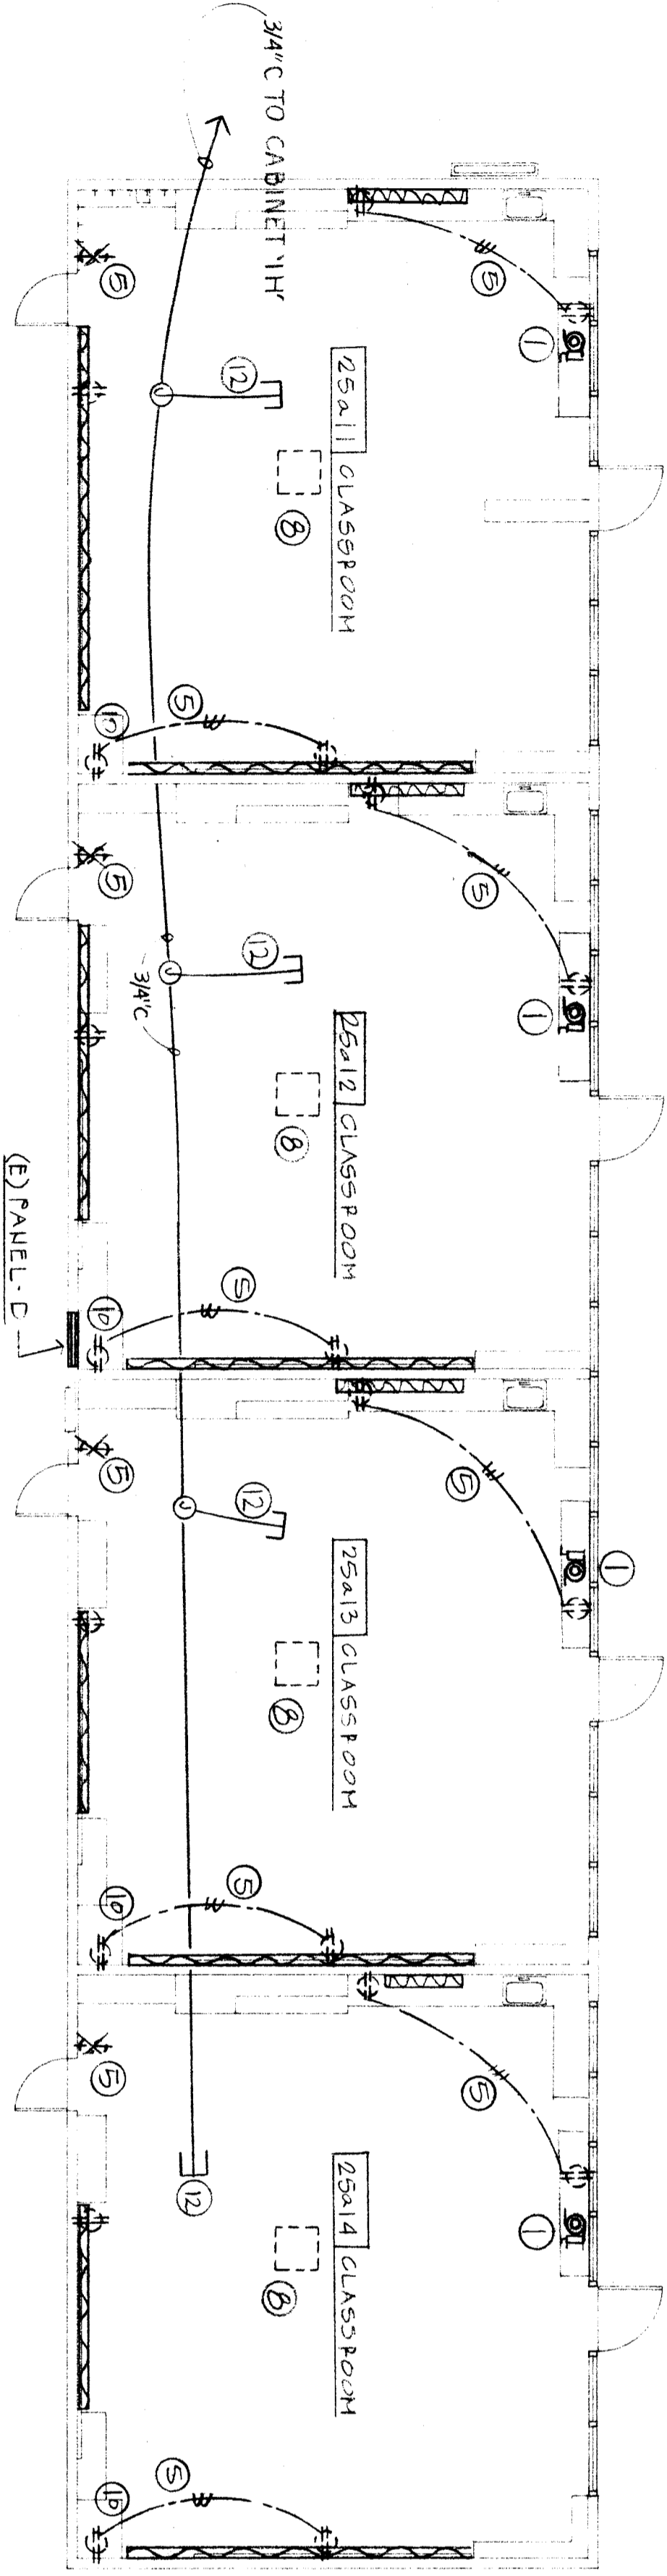


BUILDING I →

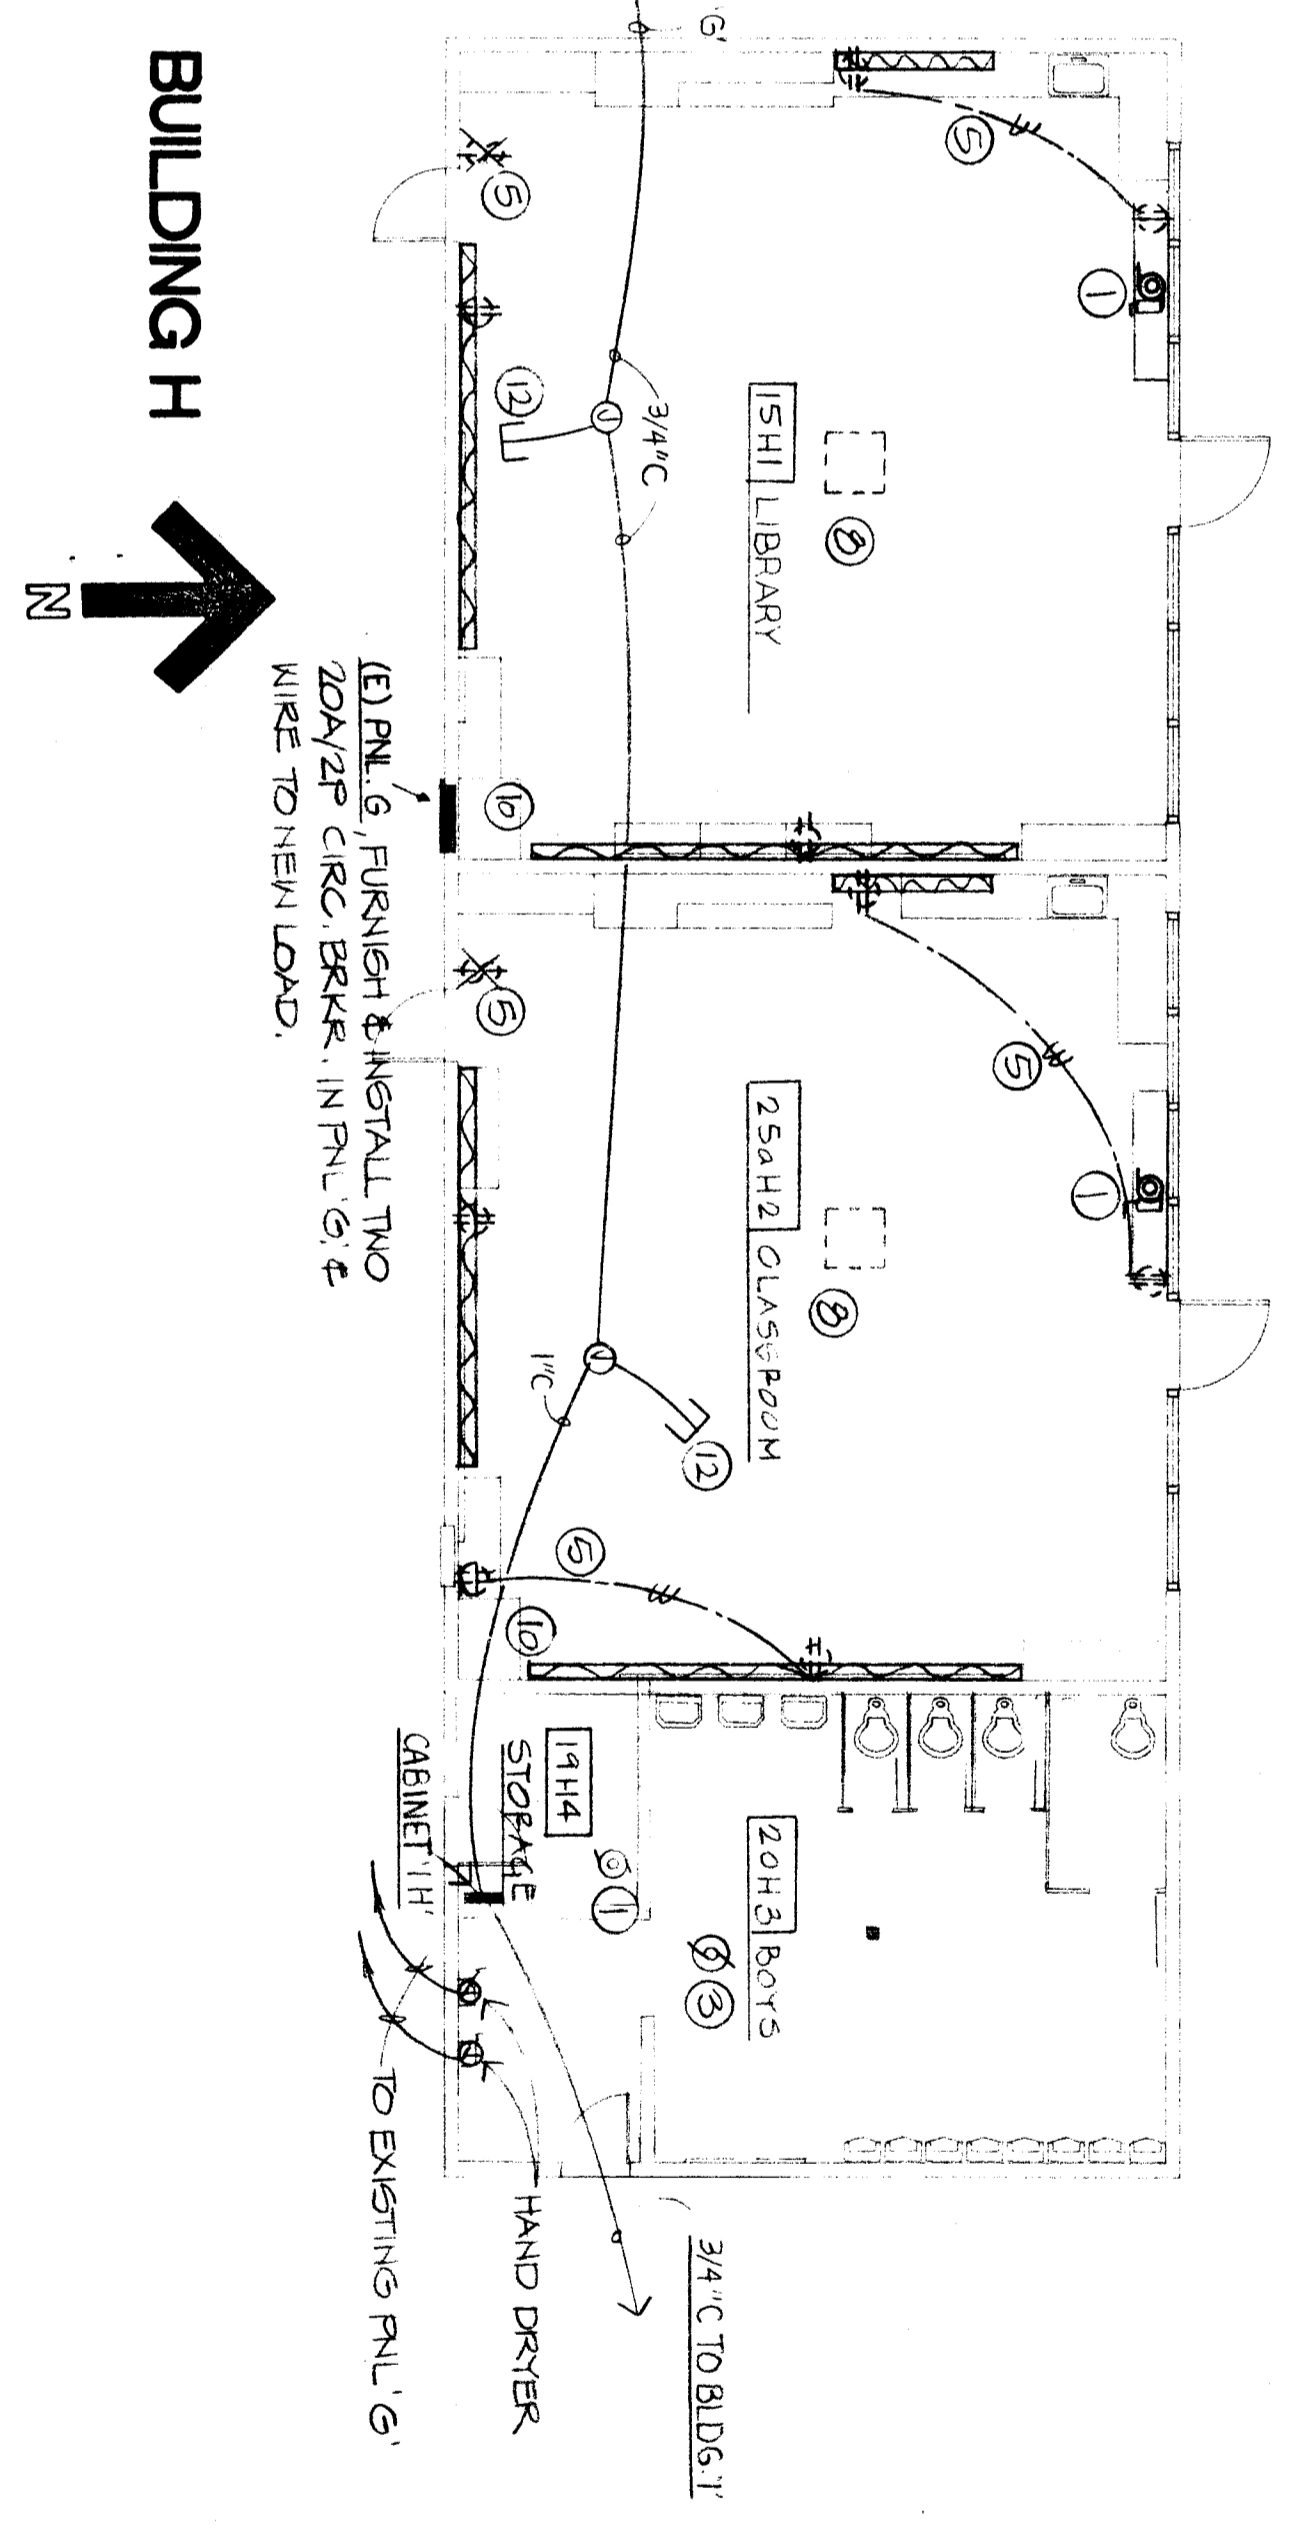

BUILDING H →

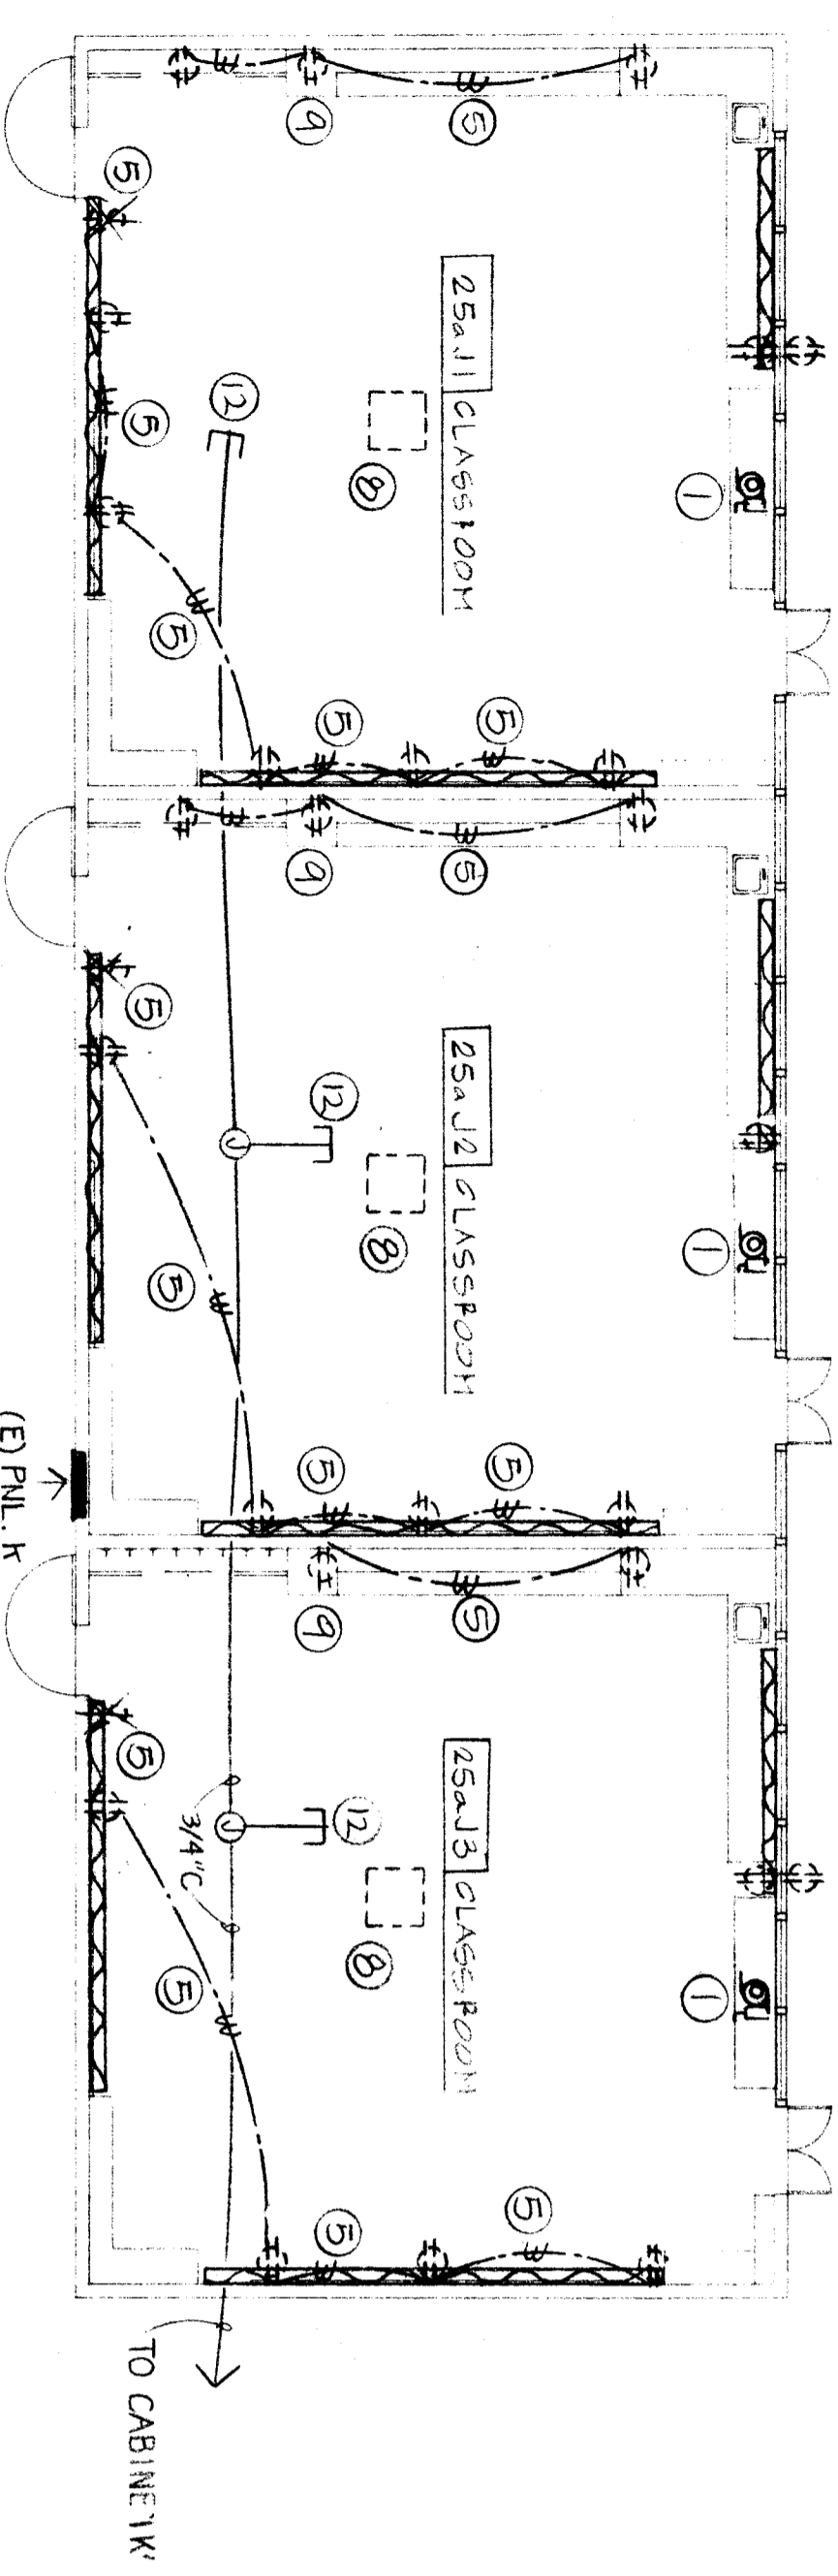

BUILDING J →

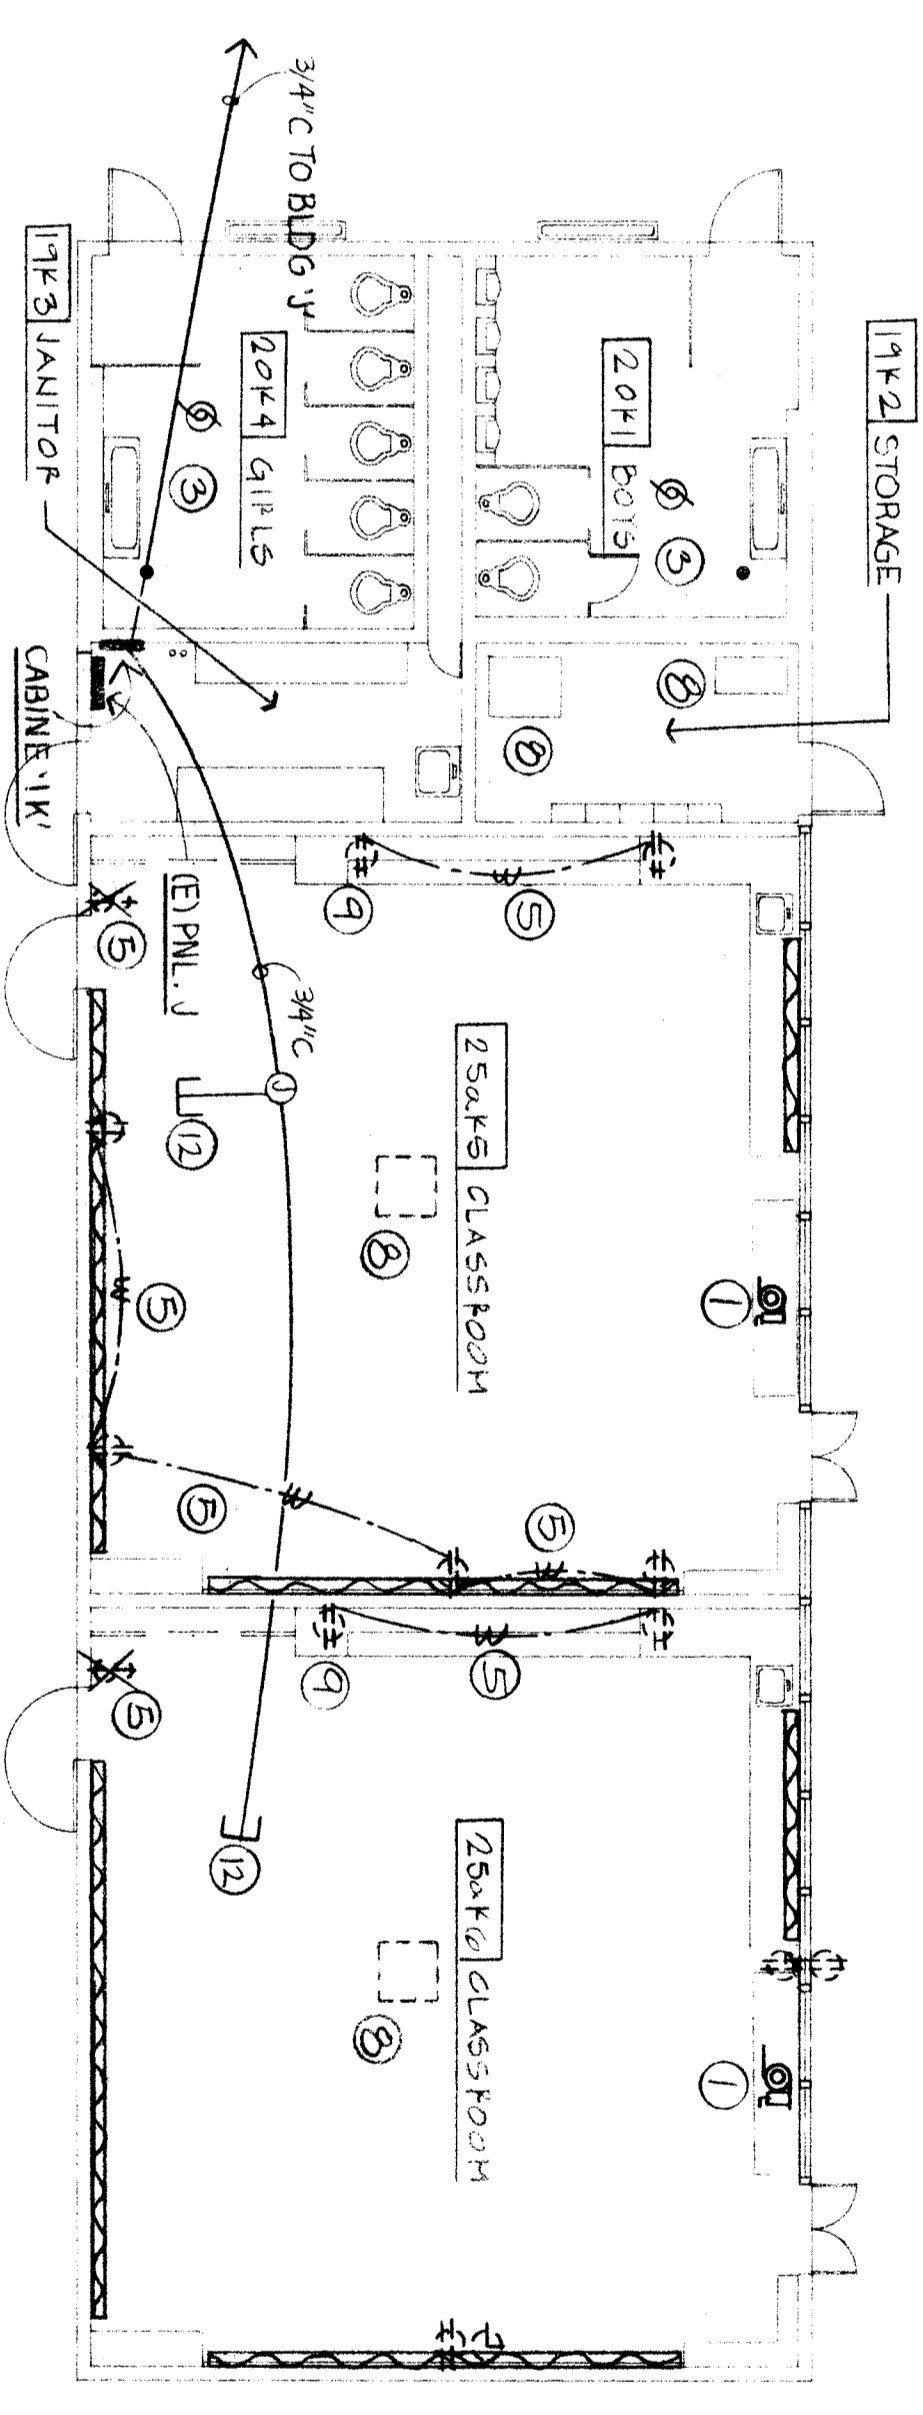

BUILDING K →

NOTE
SEE SHEET E-6 FOR LEGEND.

