



PLAN COVERED CORRIDOR

SCALE: 1/8" = 1'-0"

LOUVER SCHEDULE

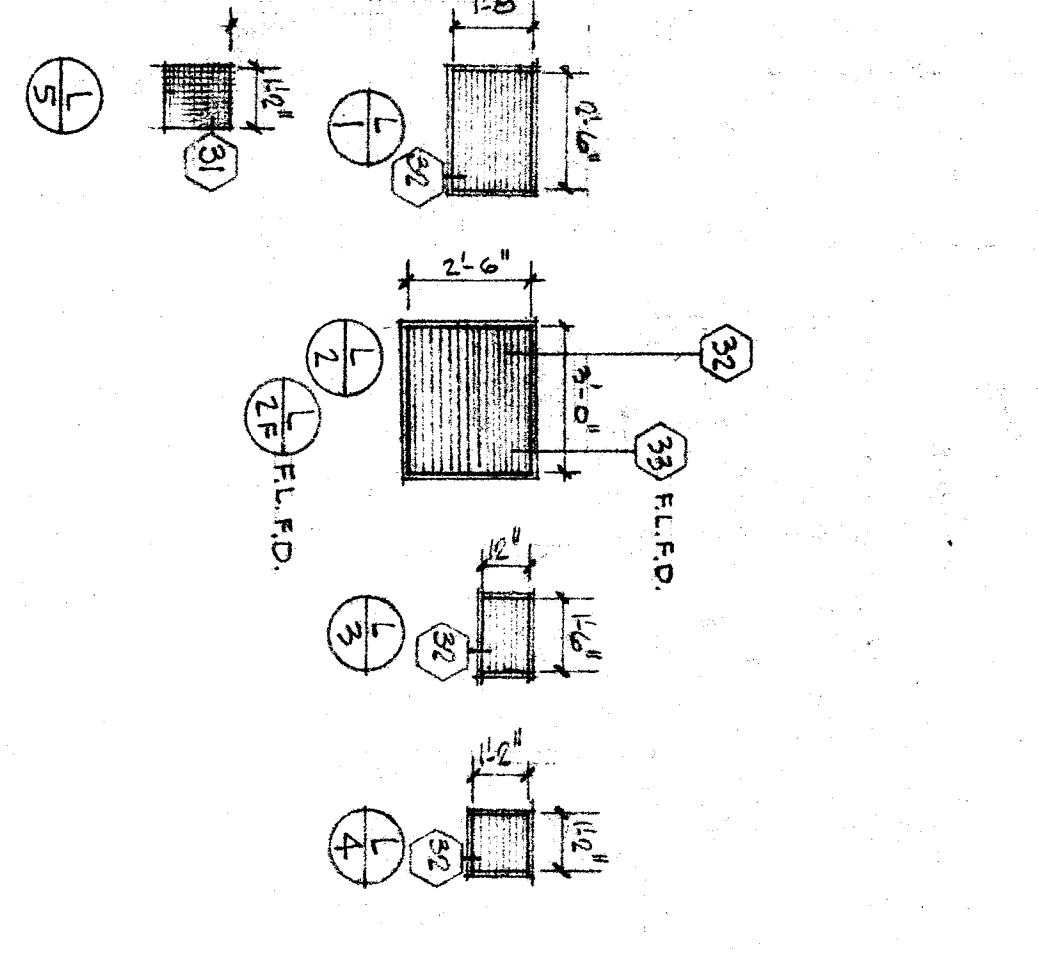

COVERED CORRIDOR ELEVATION

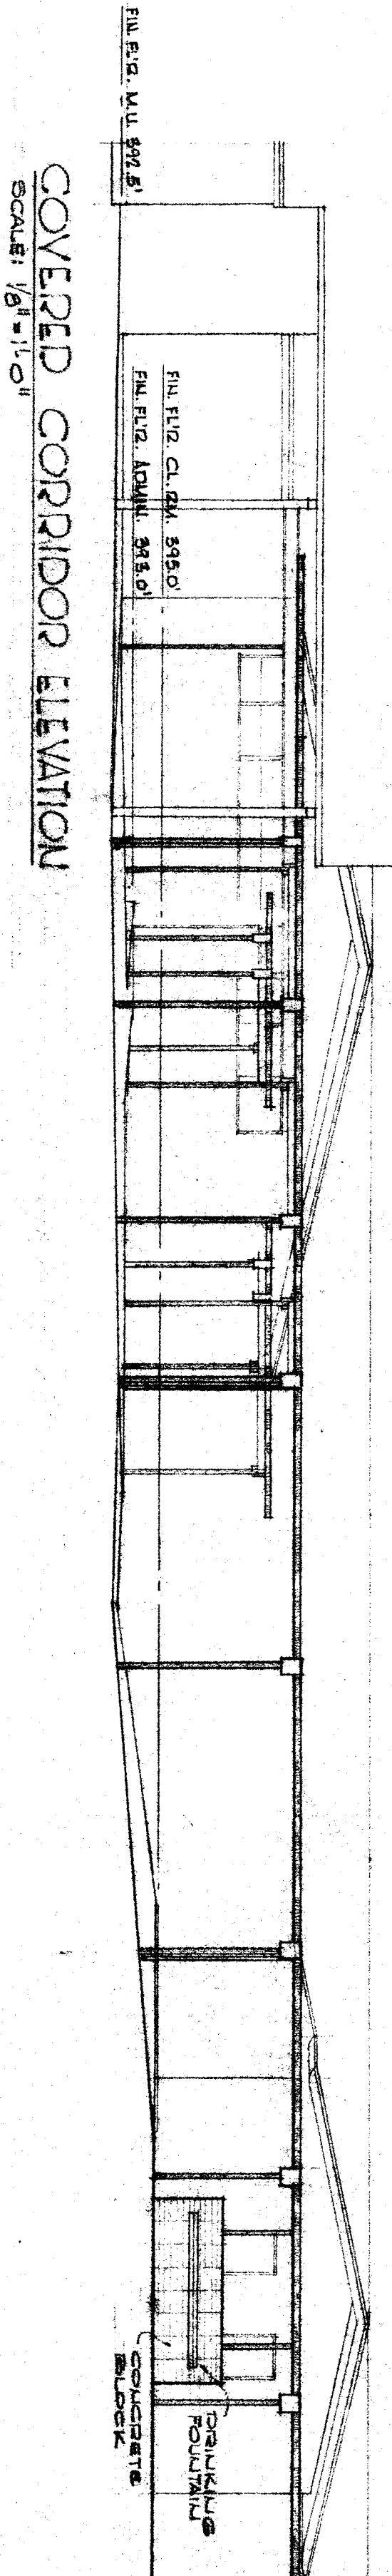


1. SECTIONAL VIEW

2. SECTION DOWN KING FOUNTAIN

3. SECTION DOWN SPOUT

4. TYPICAL SECTION

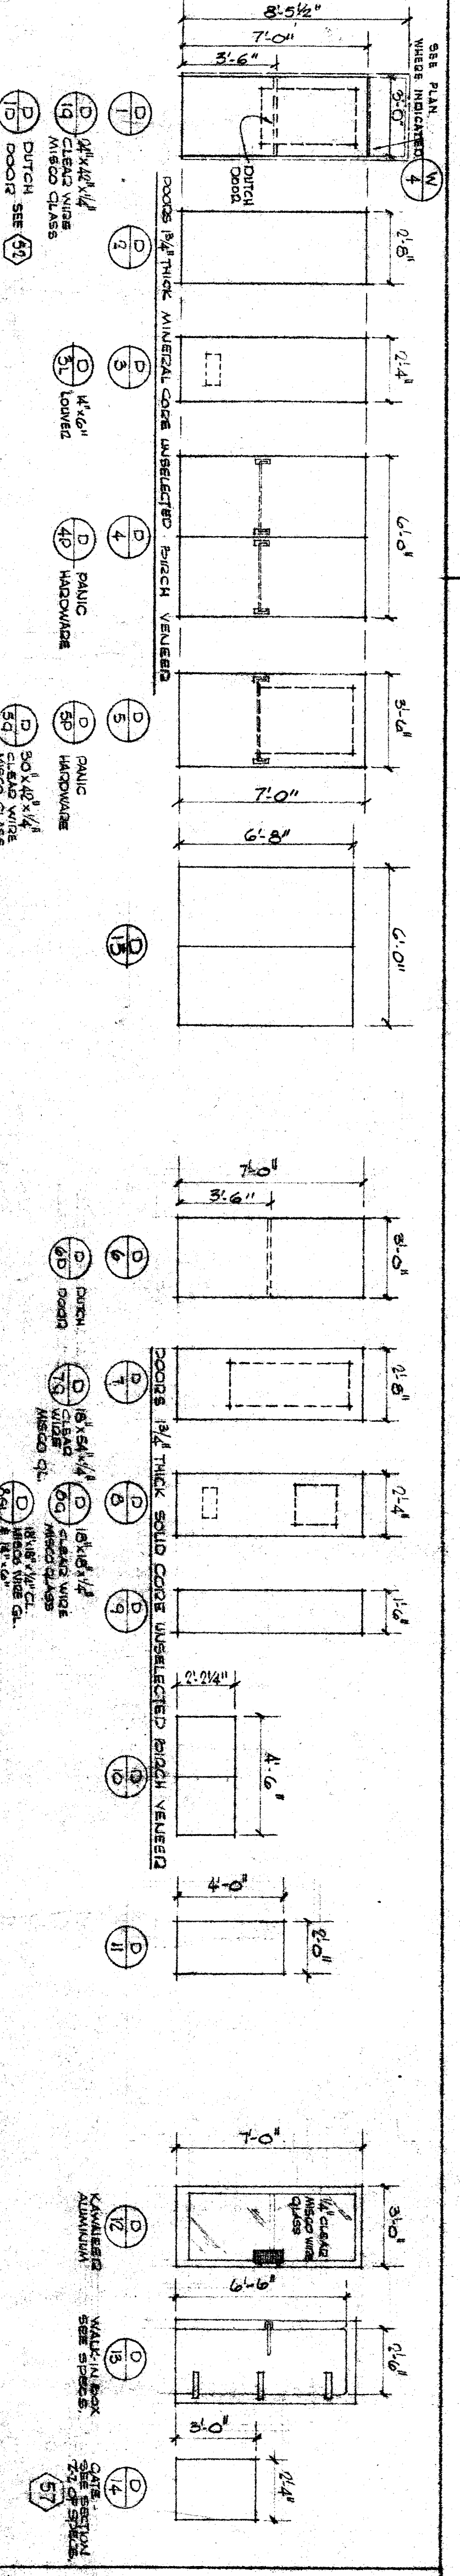

CHECK AND VERIFY ALL DIMENSIONS BEFORE PROCEEDING WITH THE WORK. REPORT ANY DISCREPANCIES TO THE ARCHITECT

STATE OF CALIFORNIA - DEPARTMENT OF PUBLIC WORKS
 DIVISION OF ARCHITECTURE
 JUN 13 1953
 10017

DAKESFIELD CITY SCHOOL DISTRICT
 BOARD OF SUPERVISORS
 JUN 13 1953
 JOB NO. 52-74
 COVERED CORRIDOR

Scale and Title
 June 7, 1953
 Architects

COVERED CORRIDOR - PLAN SECTION
 ELEVATIONS & DETAILS - DOOR, WINDOW & LOUVER SCHEDULE

