
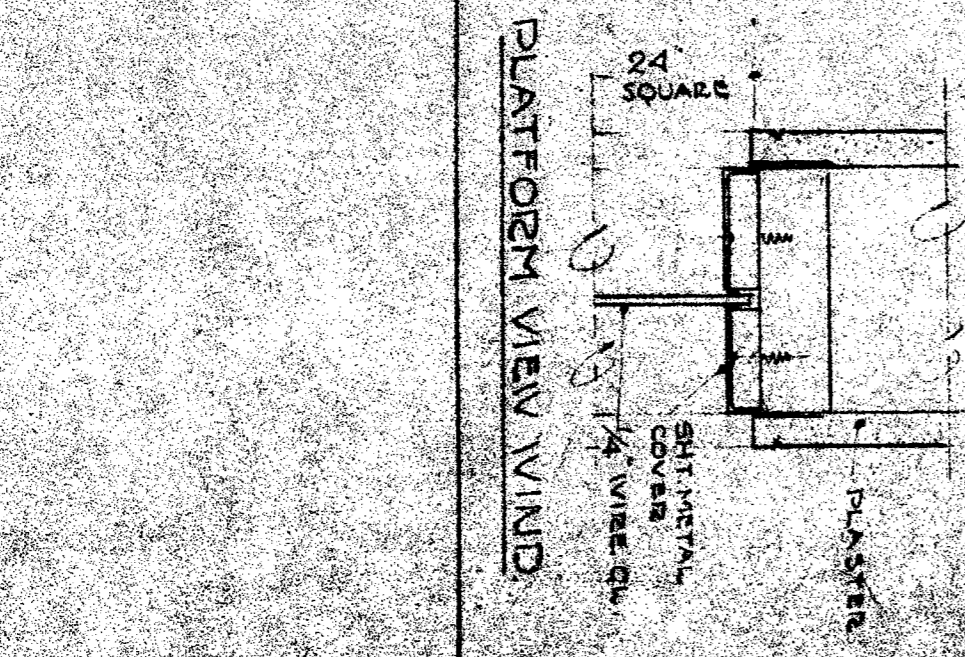
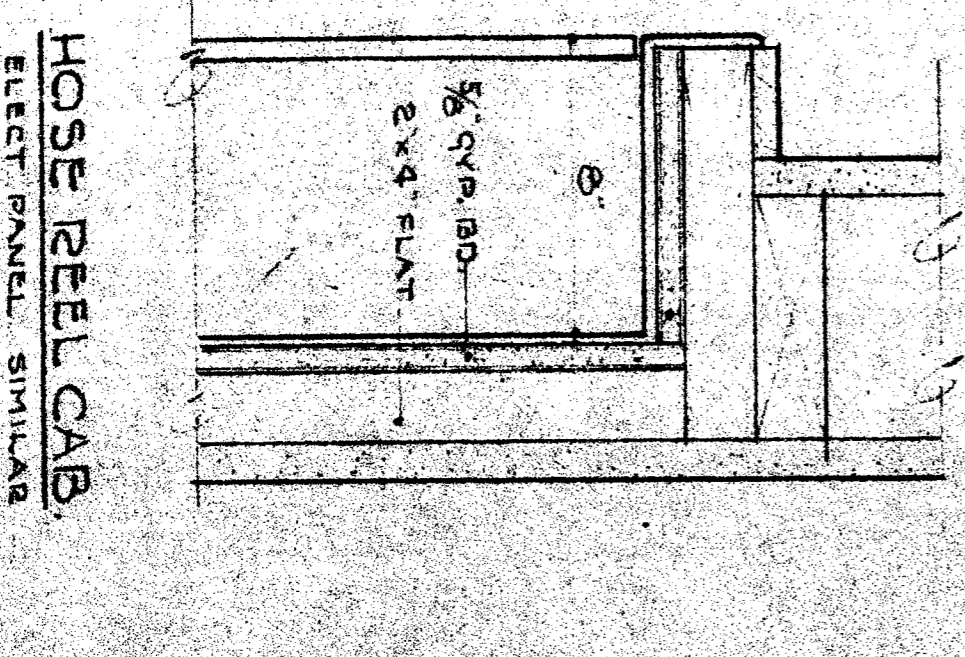
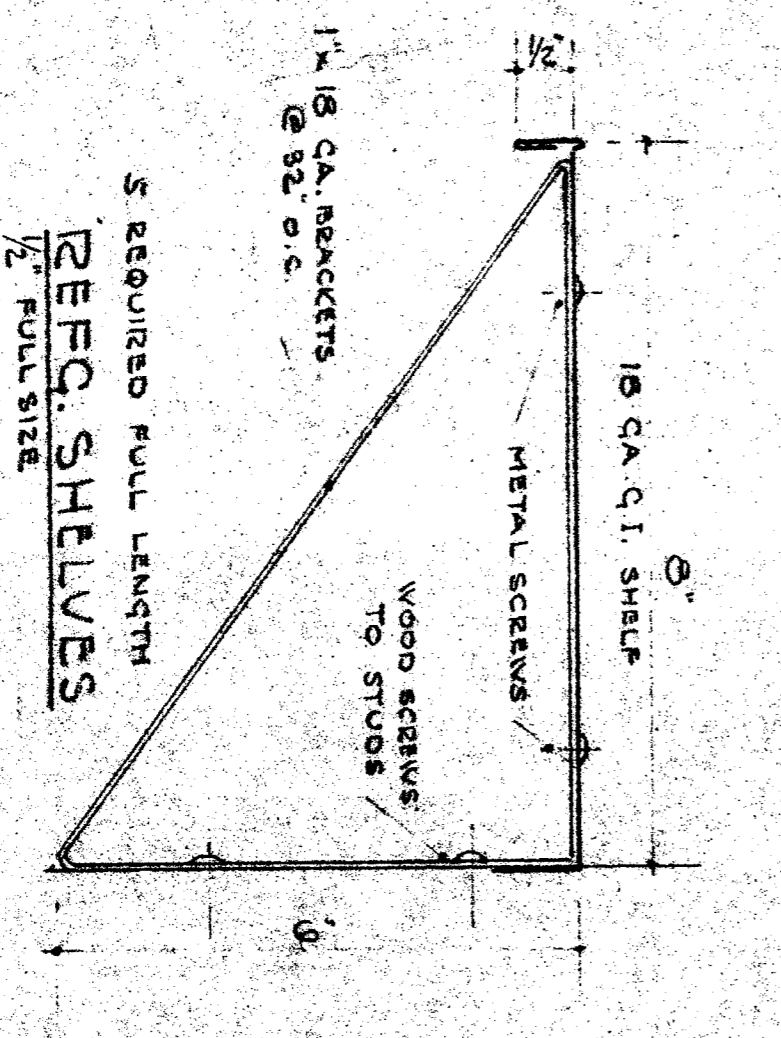
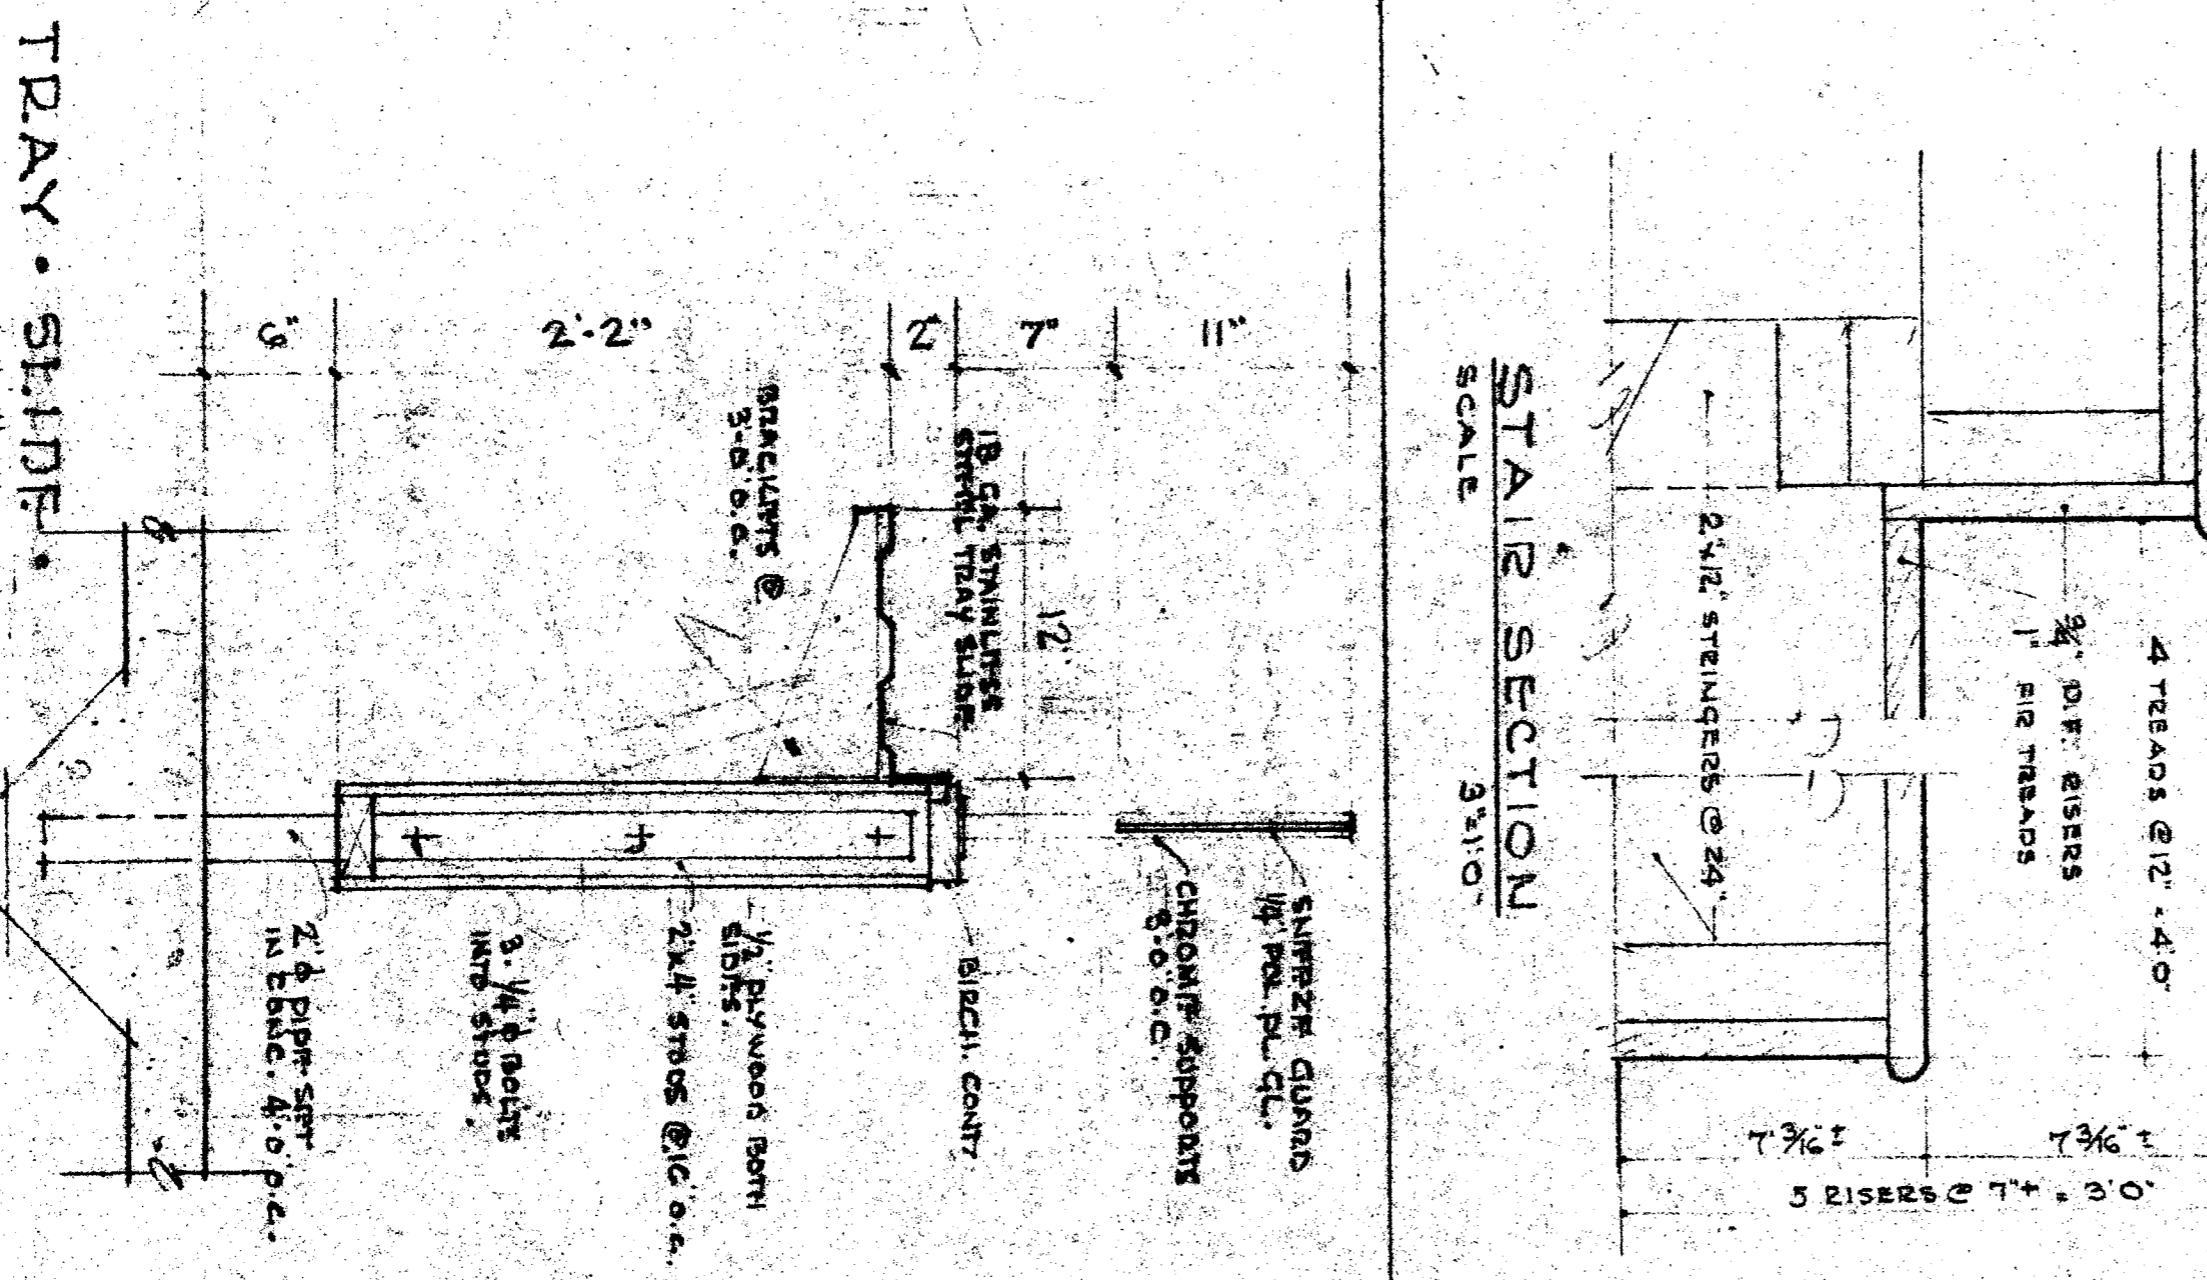
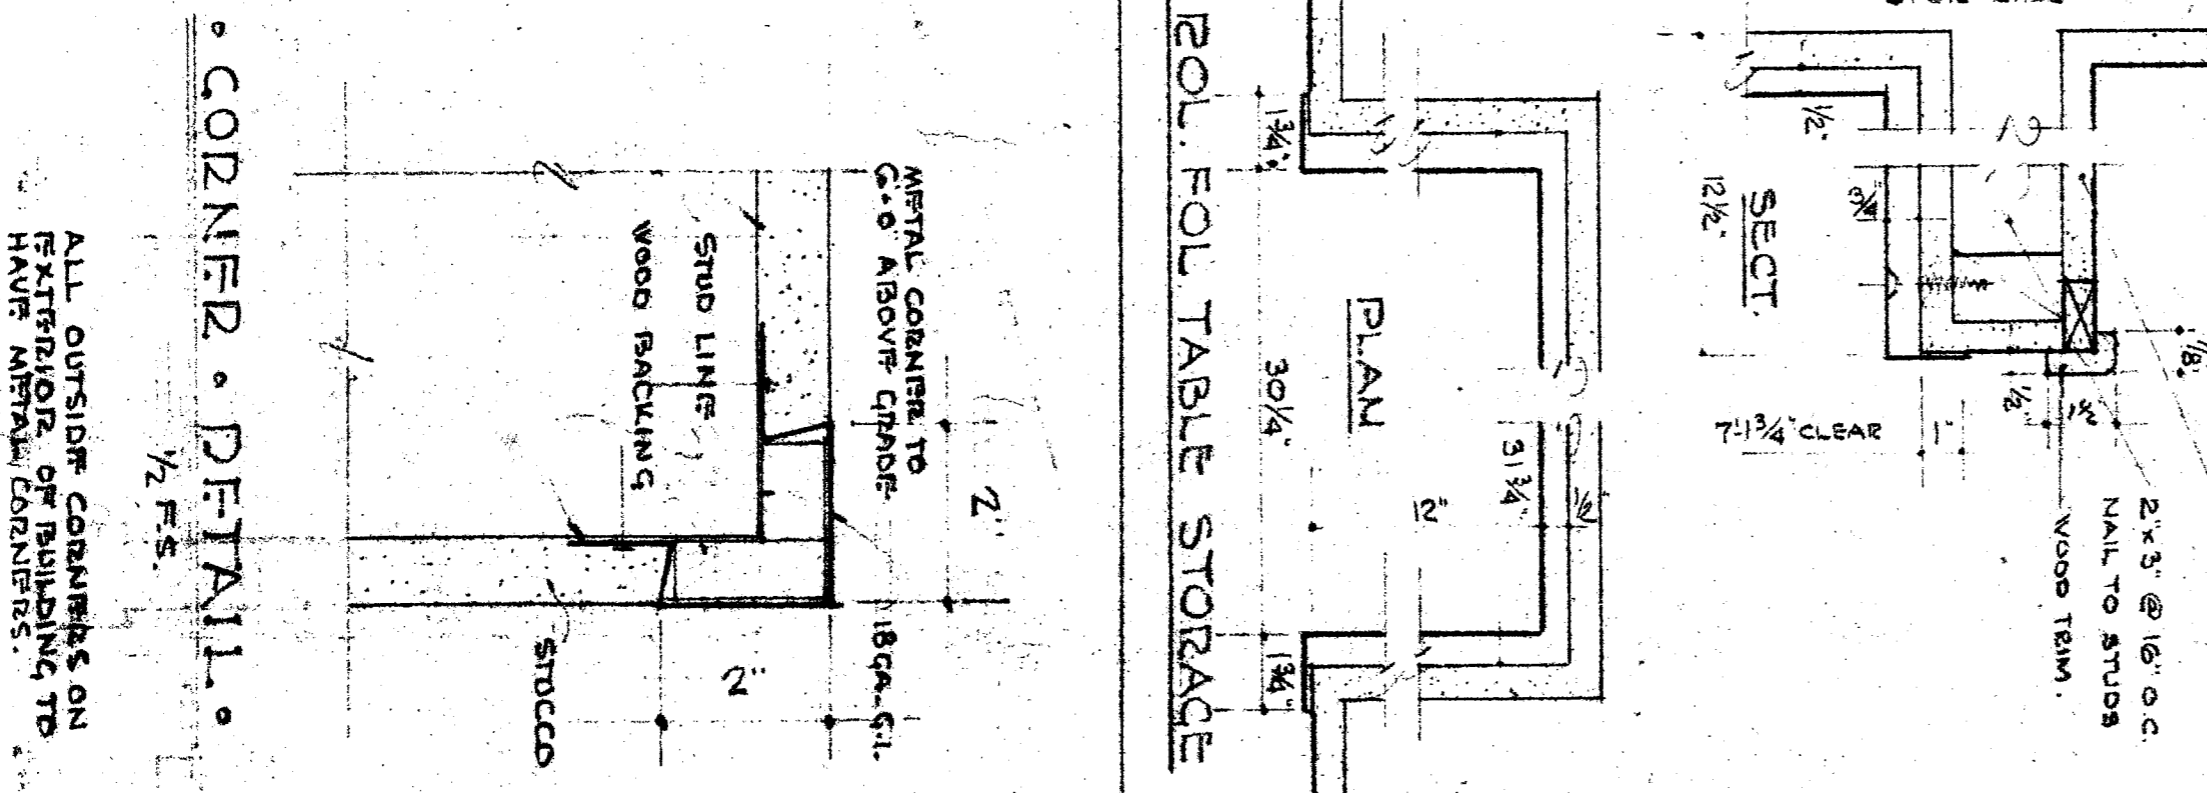
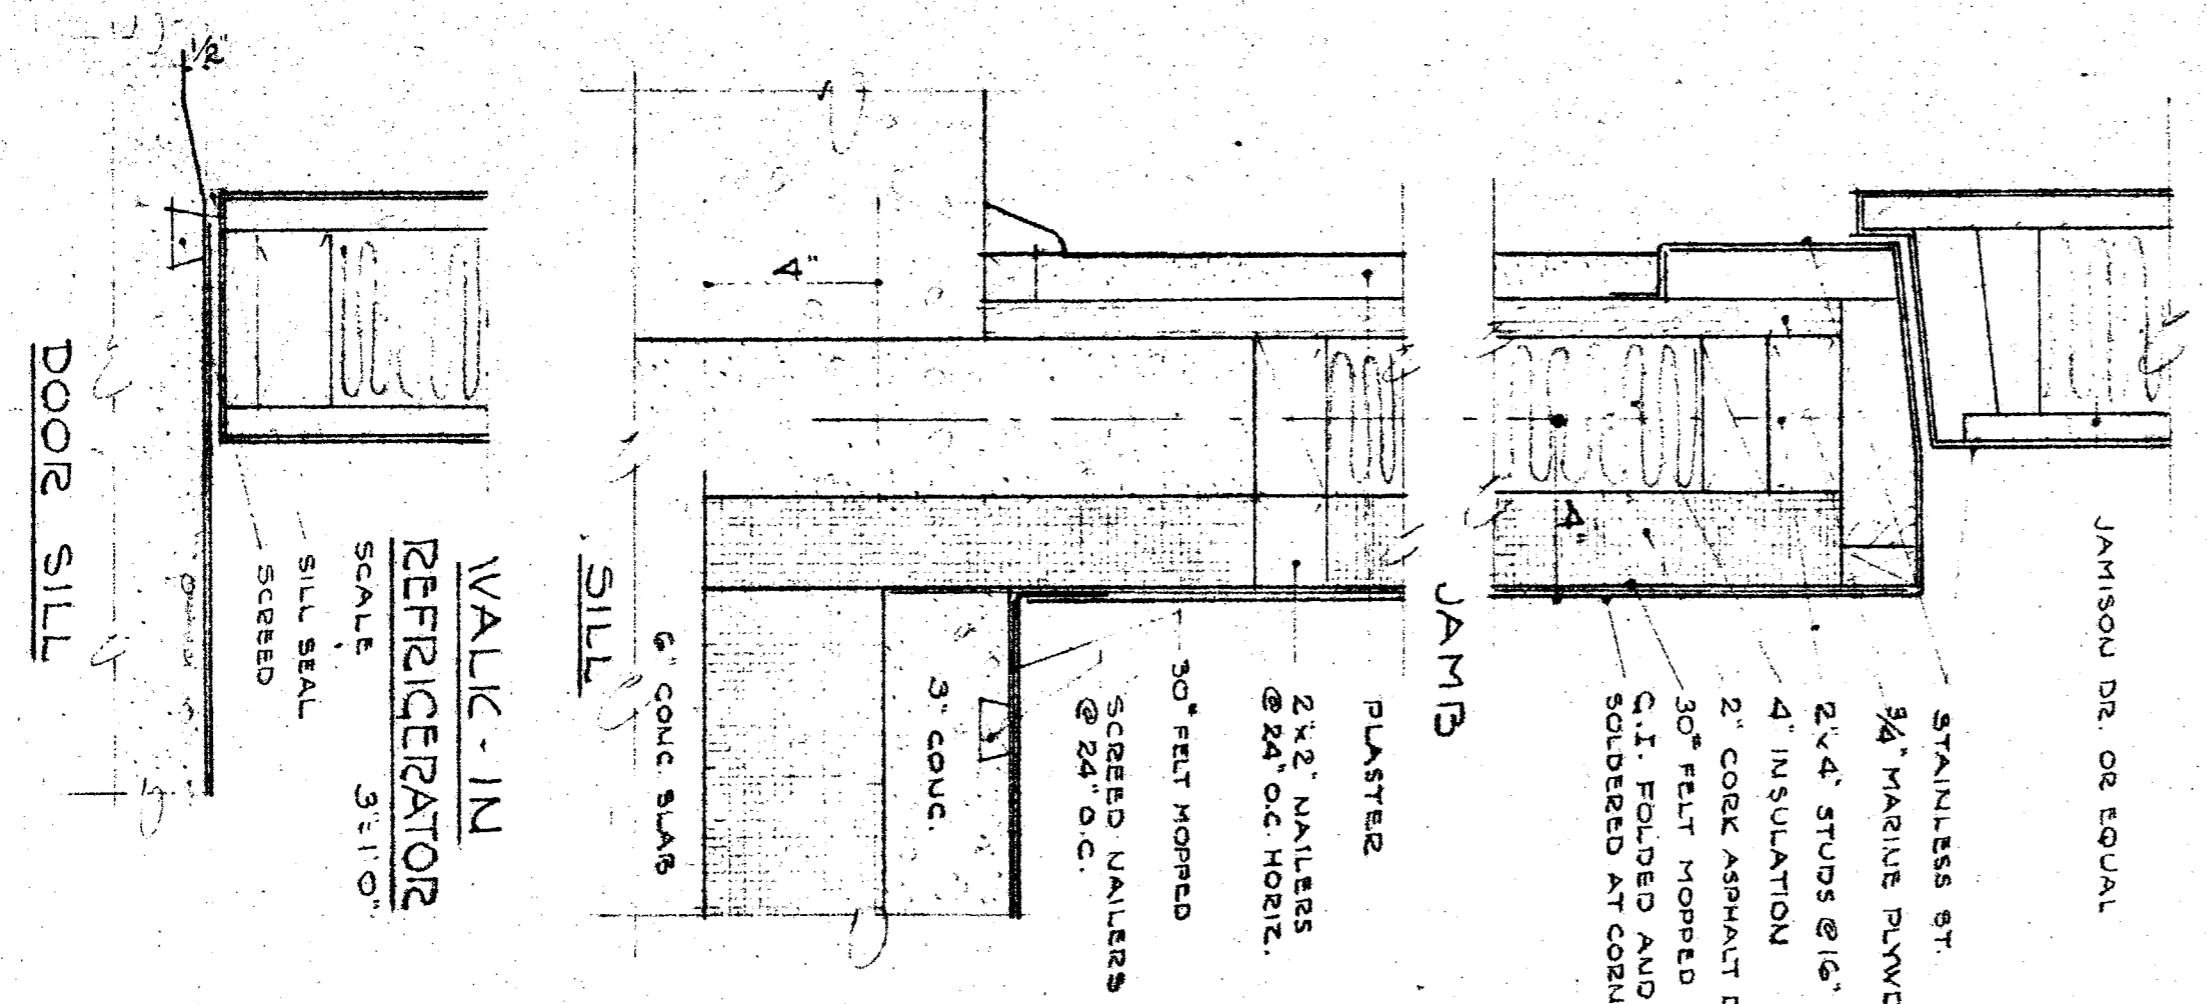
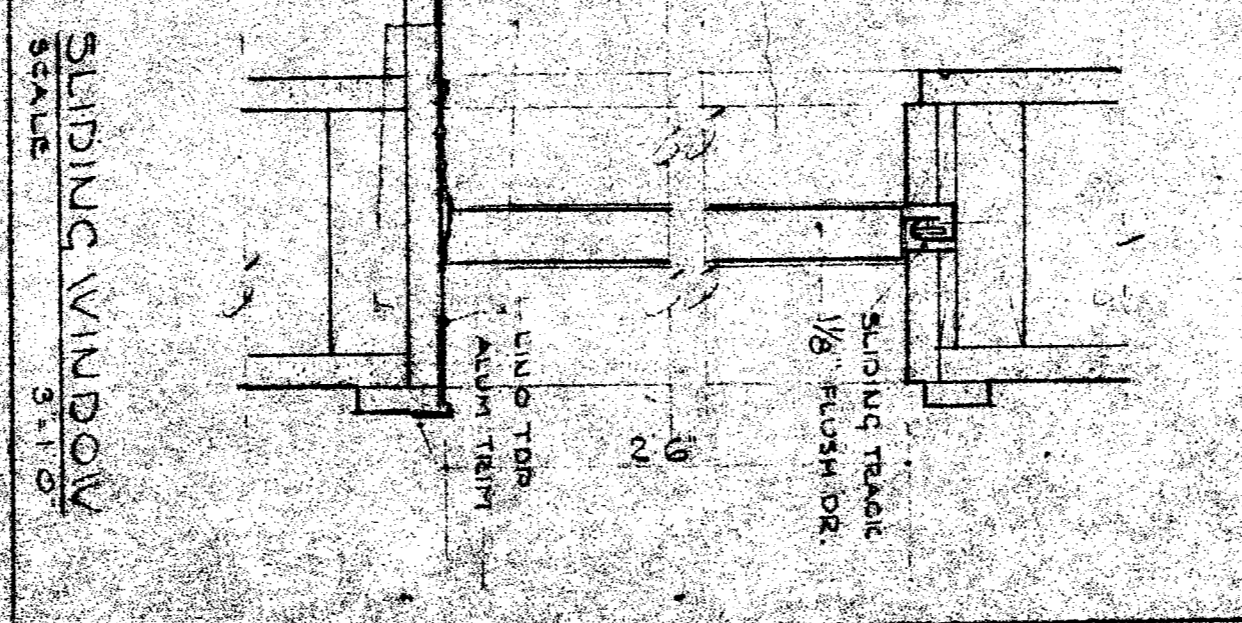
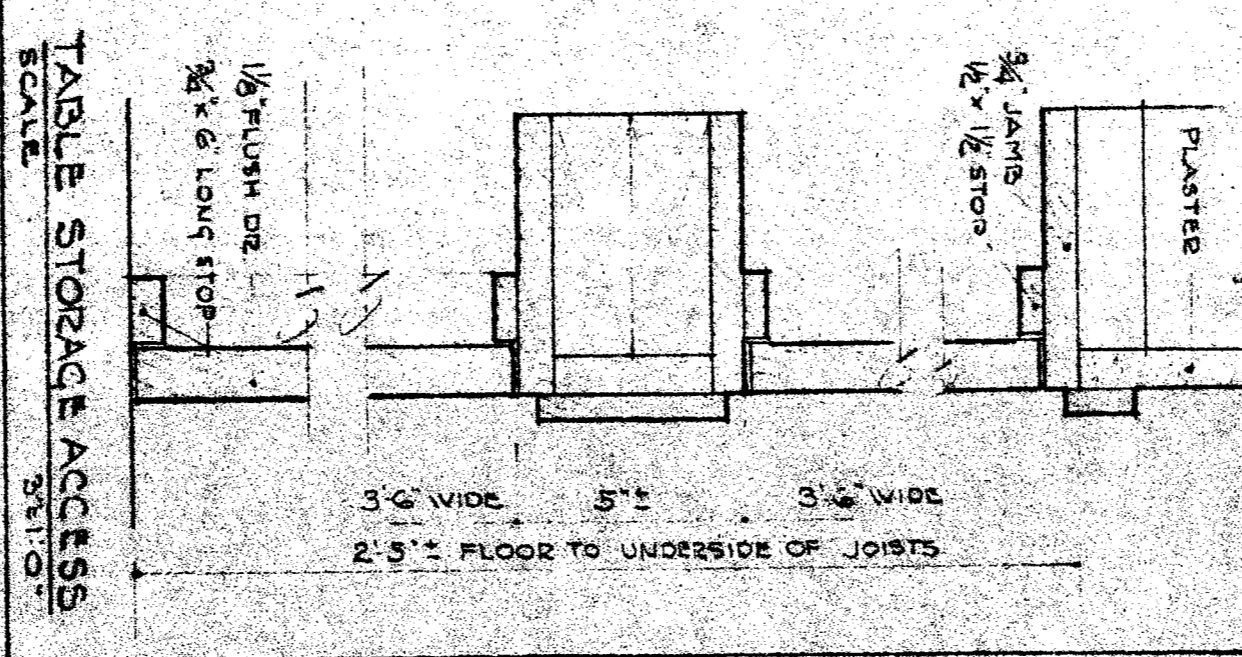
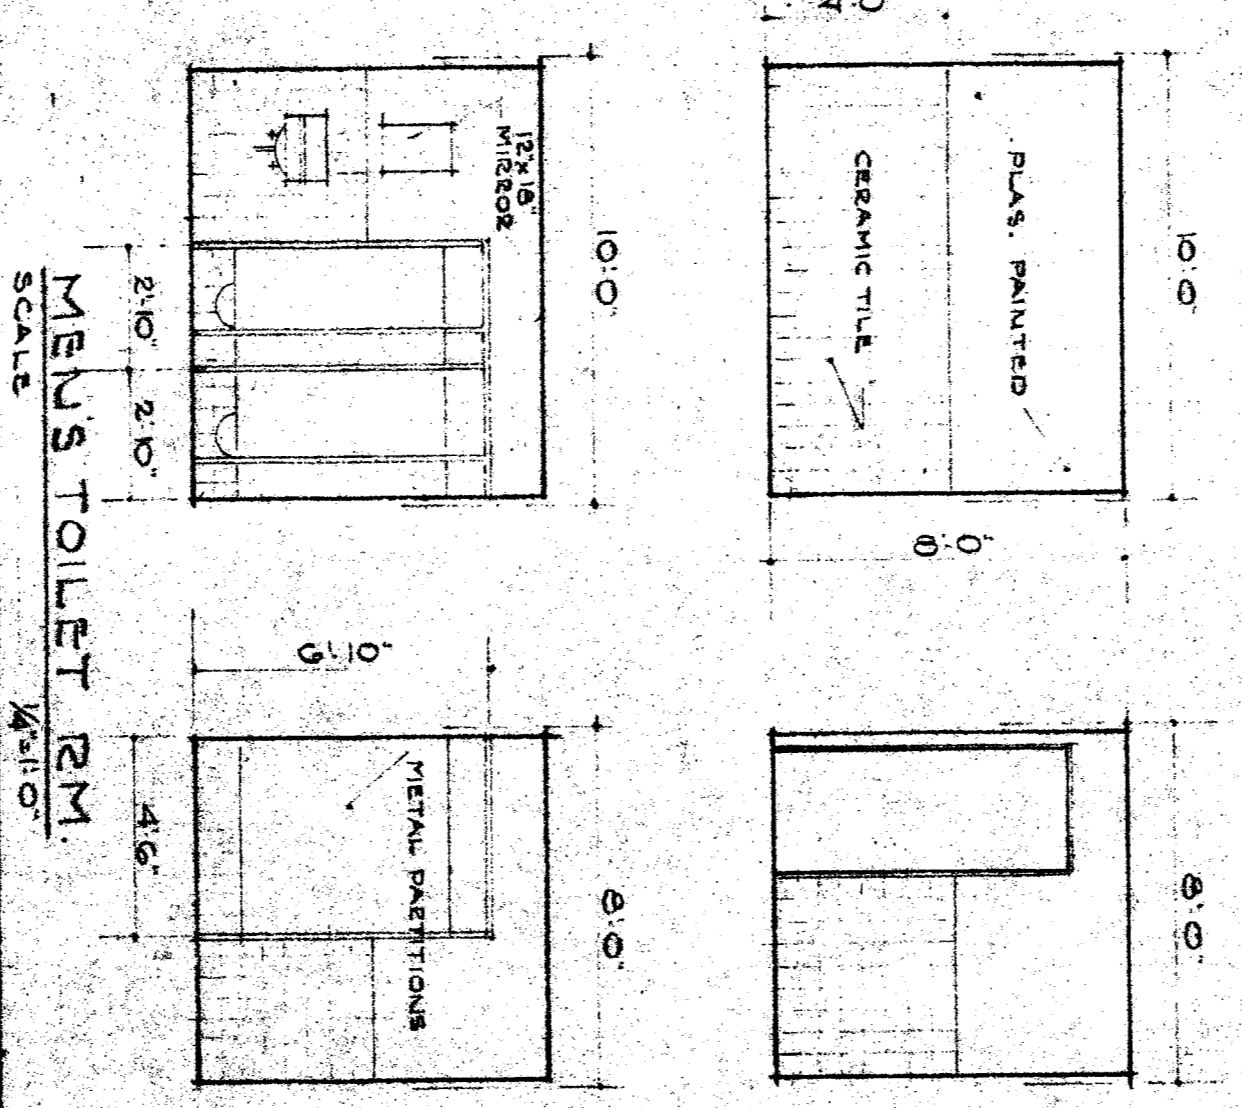
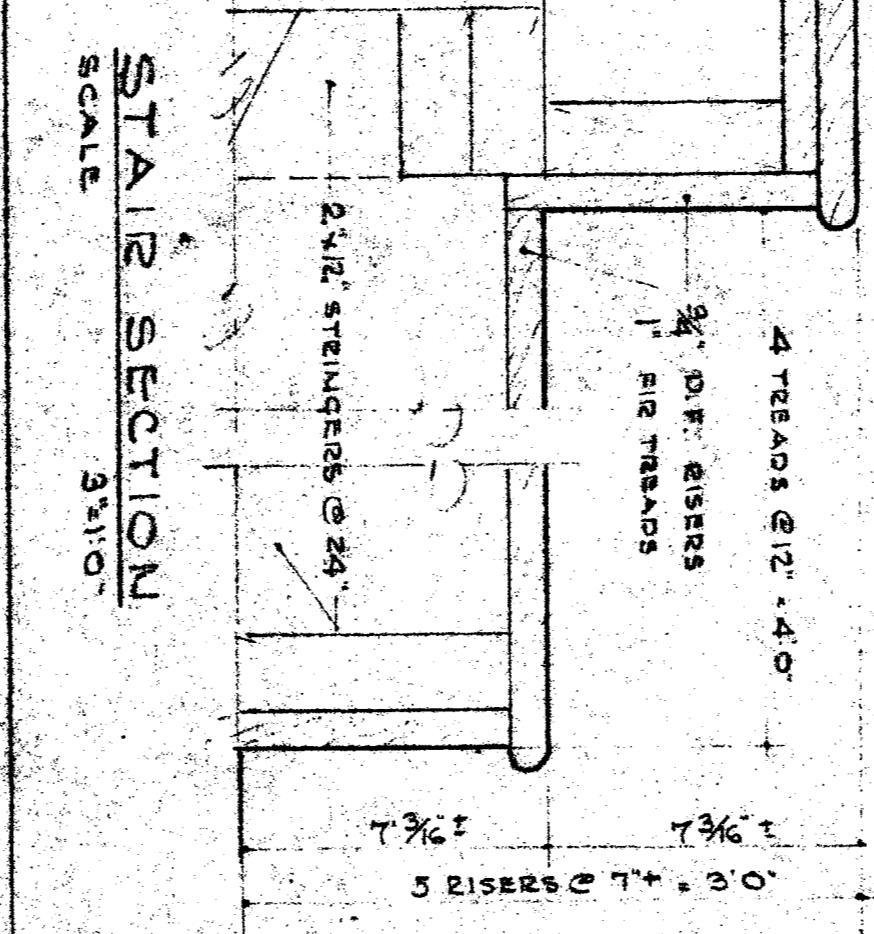


### FOOD STORAGE

SCALE 1/2" = 1'-0"

### REST RM.

### CONFERENCE RM.

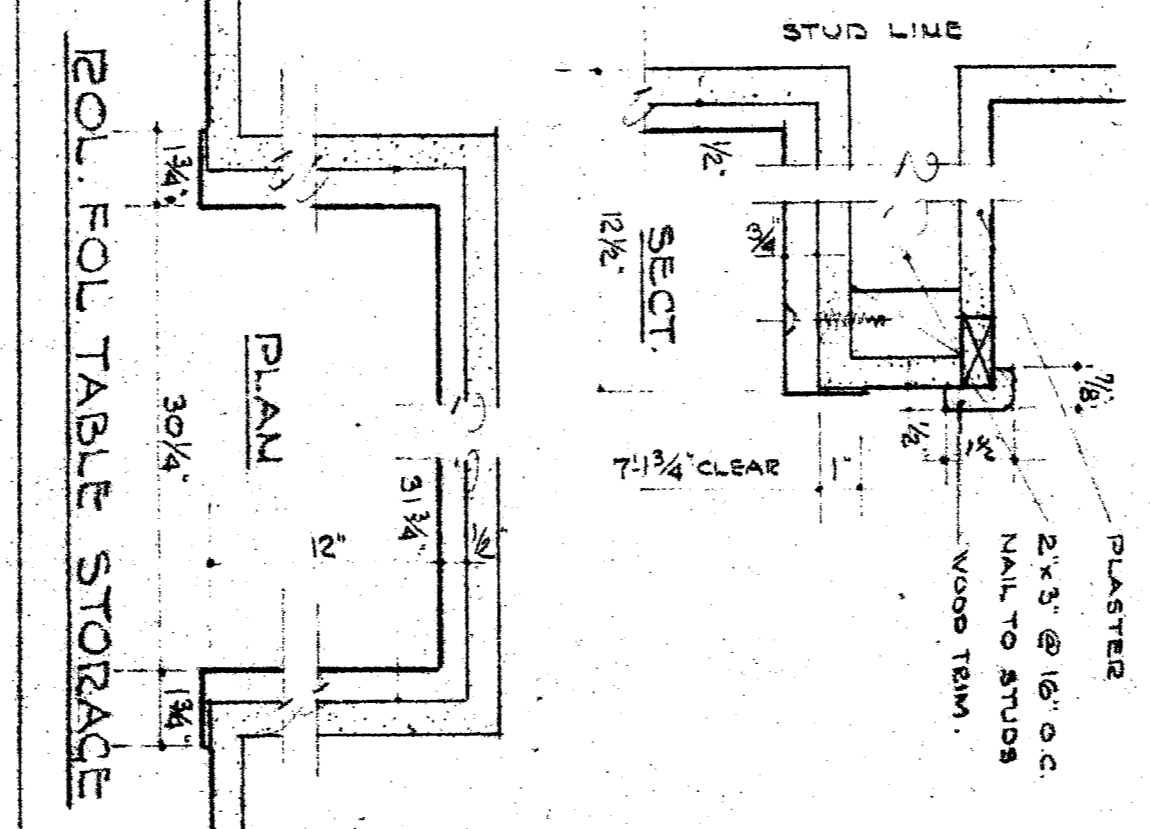

APPROVED BY  
BOARD OF EDUCATION  
BAKERSFIELD CITY SCHOOL DISTRICT

DATE: *10/15/39*

DRAWN BY: *H. P. [illegible]*

DATE OF ESTIMATE: 1917

APPROVED: *S. [illegible]*

MULTI PURPOSE DOOM.  
MT. VERNON SCHOOL.  
BAKERSFIELD CITY SCHOOL DISTRICT.

C. Barton Alford  
A. R. C. H. I. T. E. C.  
1515 CALIFORNIA AVENUE, BAKERSFIELD, CALIFORNIA

KIA