
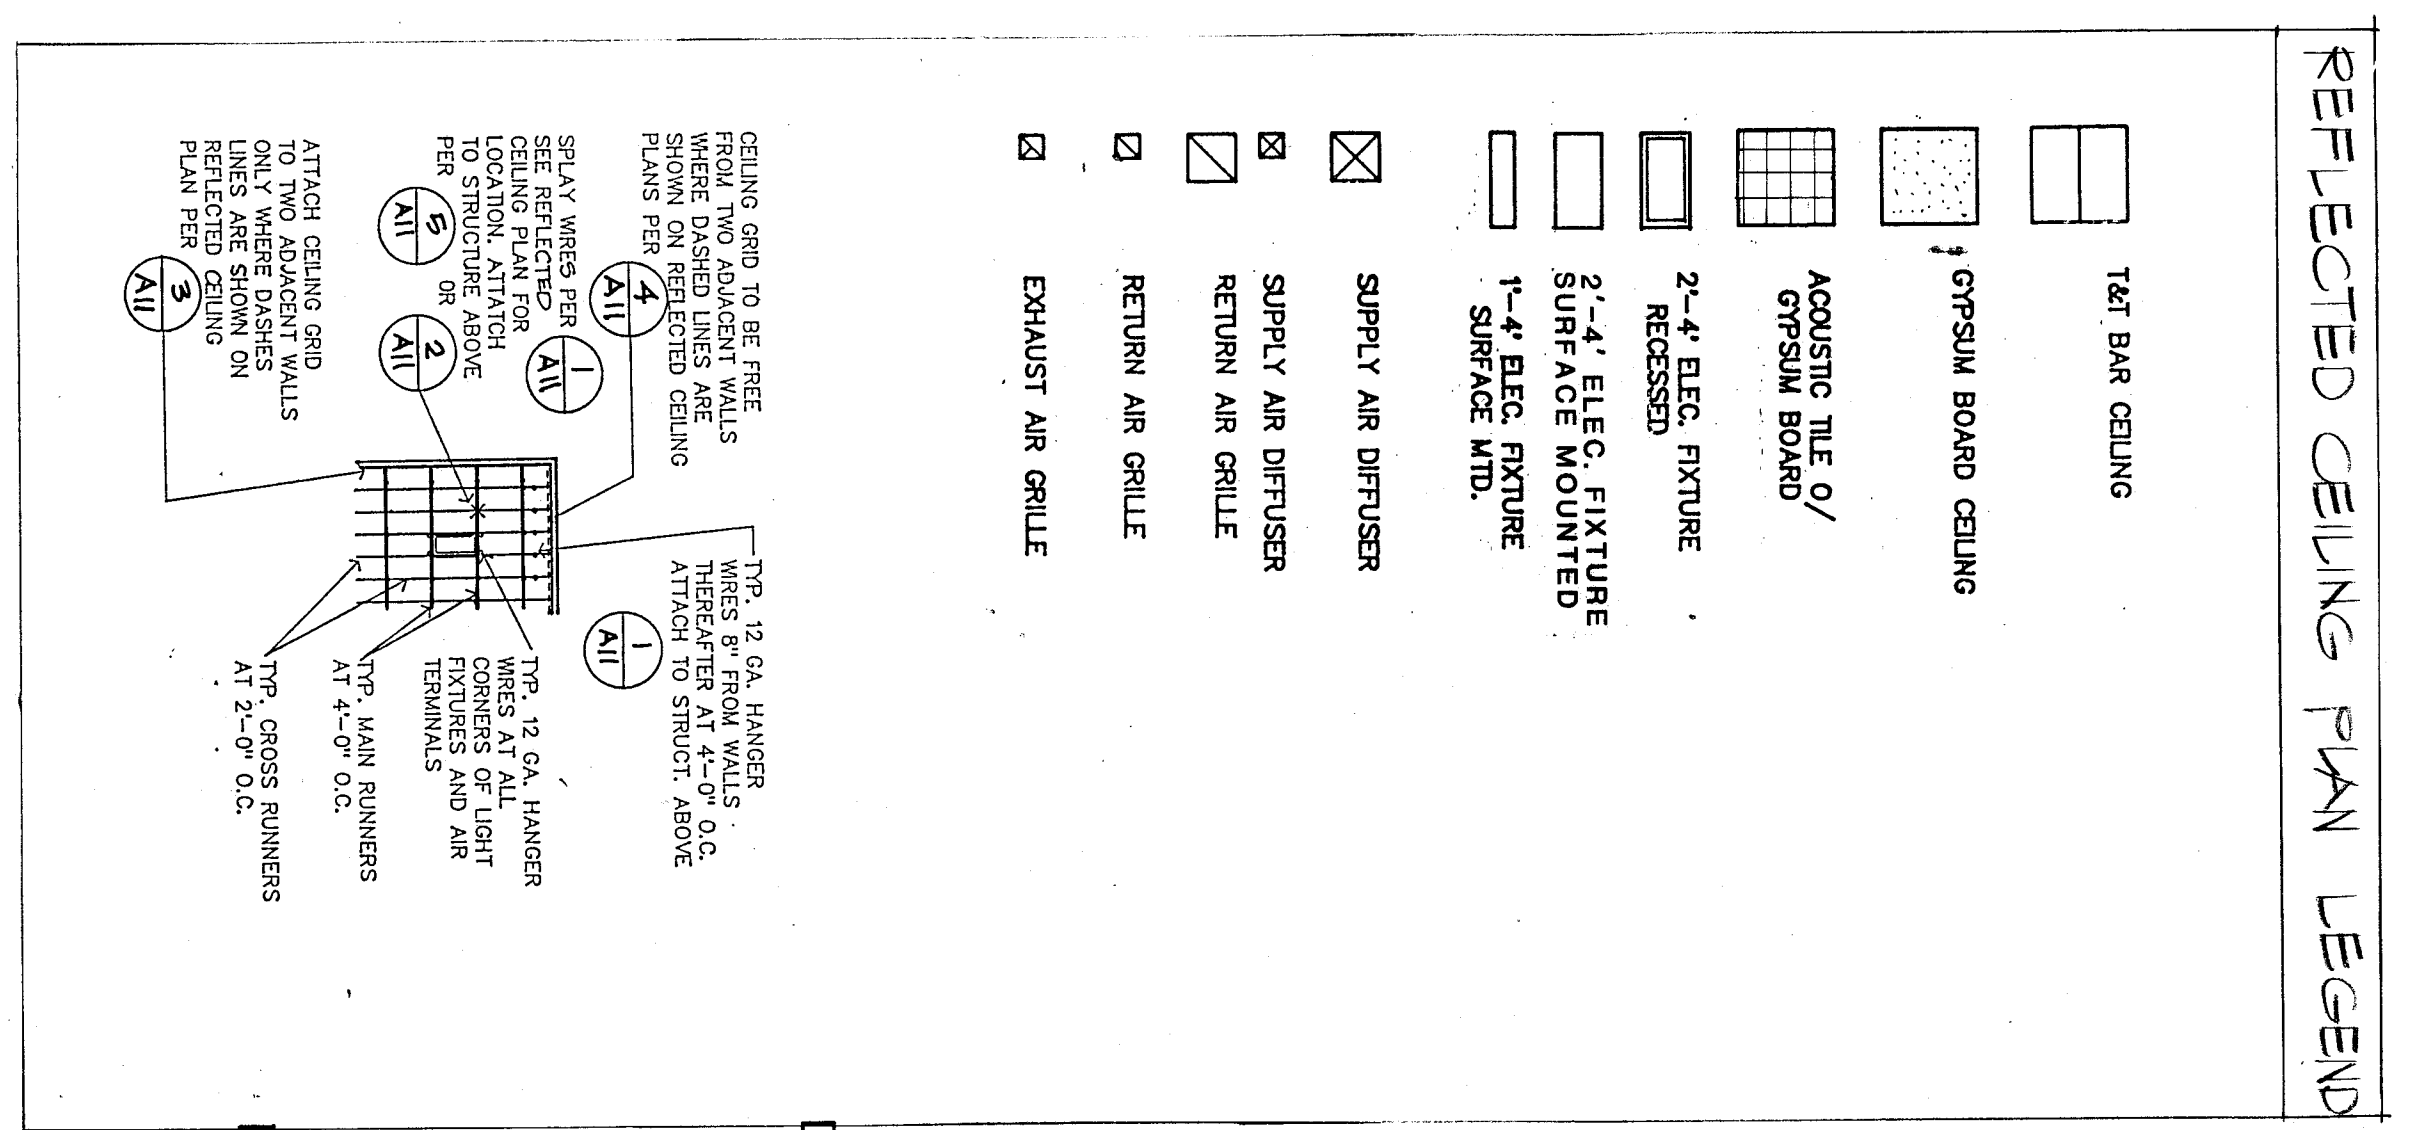


BUILDING 200
BUILDING 300
REFLECTED CEILING PLANS

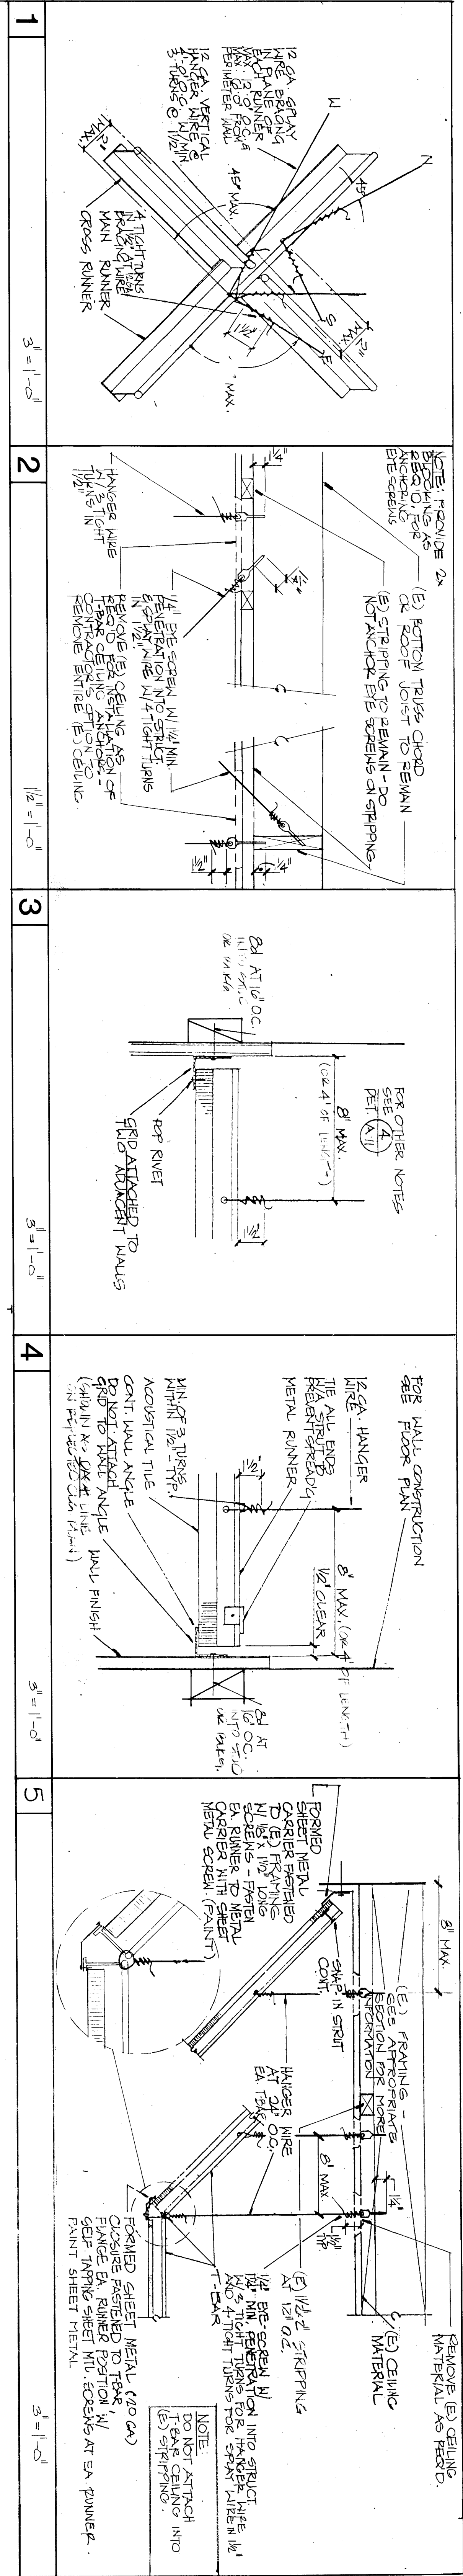

1101 REMOVE (E) SKYLIGHT & INTILL OPENING. SEE DETAIL 2 SHEET A-12
 1102 5/8\"/>

C 3132
 C 3269
 C 6564
 C 8021
 C 8702
 © Copyrighted 1989
DR. ARTINK
 architects planners
 31 South Hill Road Box 9888
 Bakersfield California 93309
 805 832 8122

APPLICATION NO. 77/50602
BUILDING 200/300 REFLECTED CELL PLANS 1/8" = 1'-0"
MT. VERNON MODERNIZATION
 BAKERSFIELD CITY SCHOOL DISTRICT
 2161 POTOMAC AVENUE
 BAKERSFIELD, CALIFORNIA 93307

87-126
 FEB. 1989

