
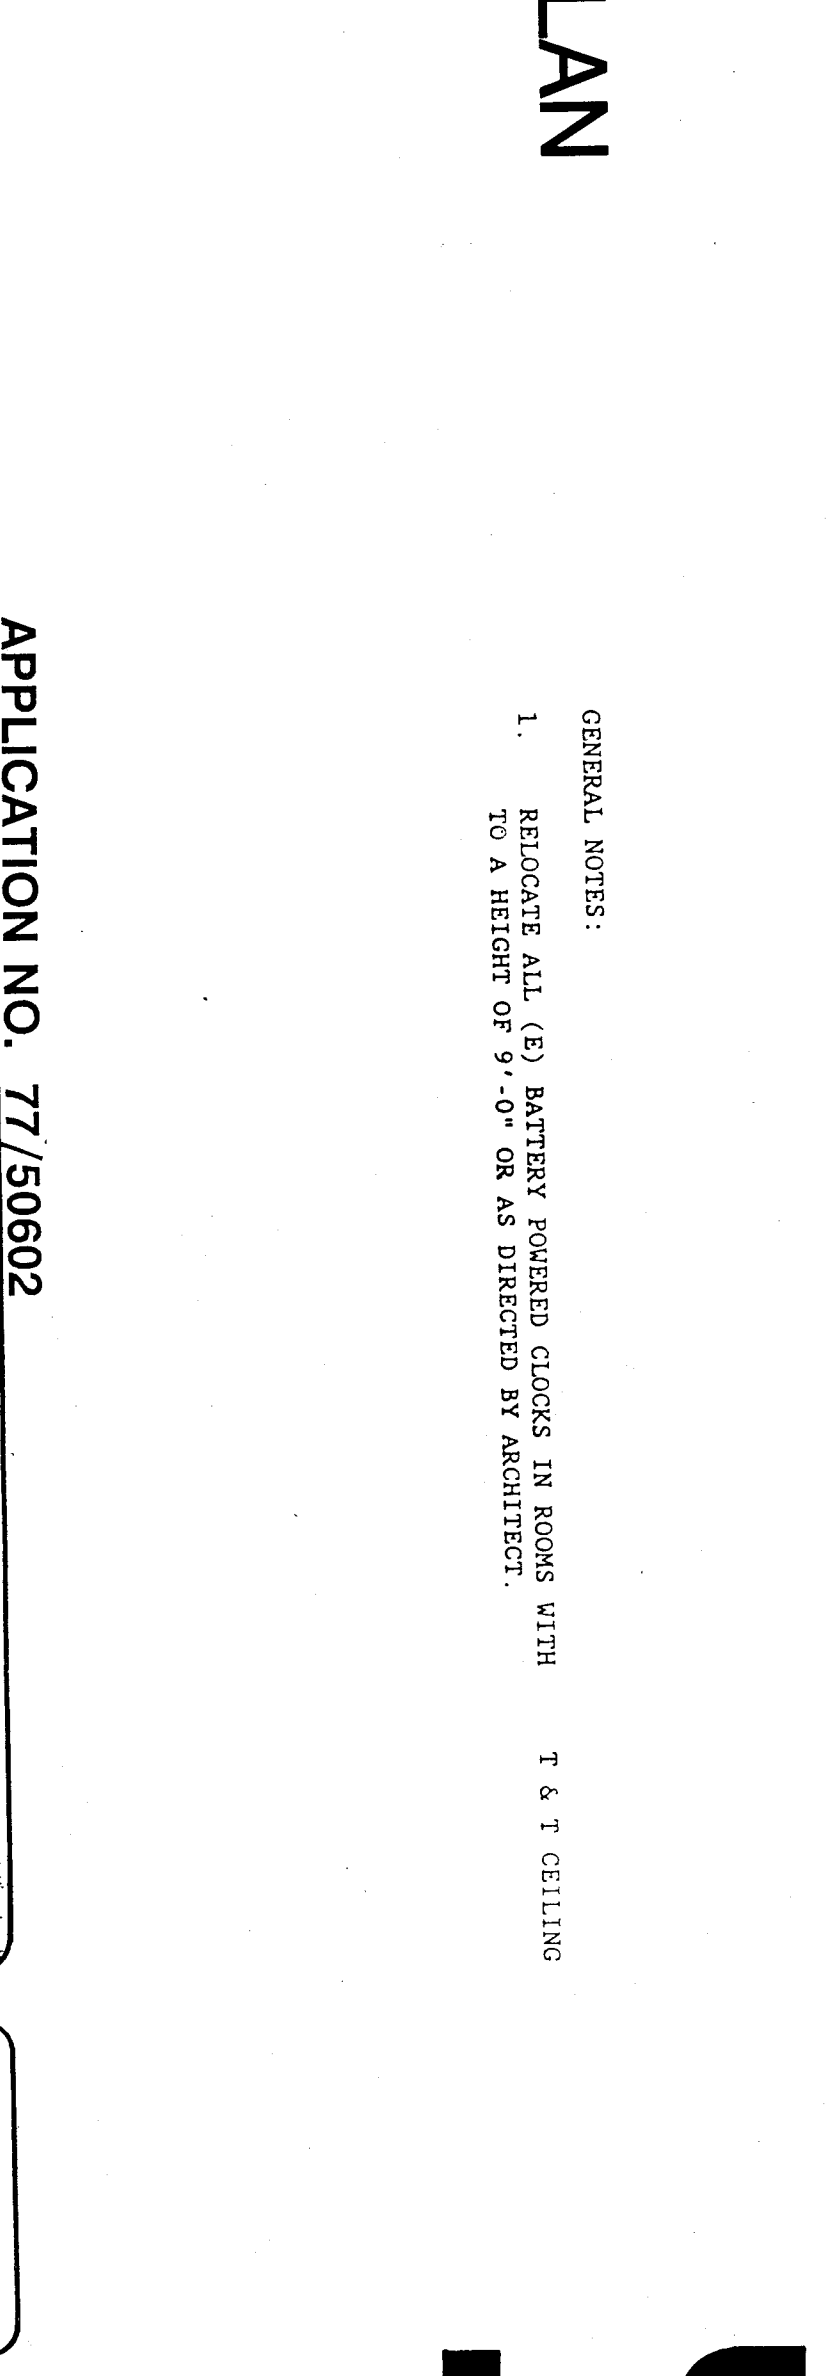
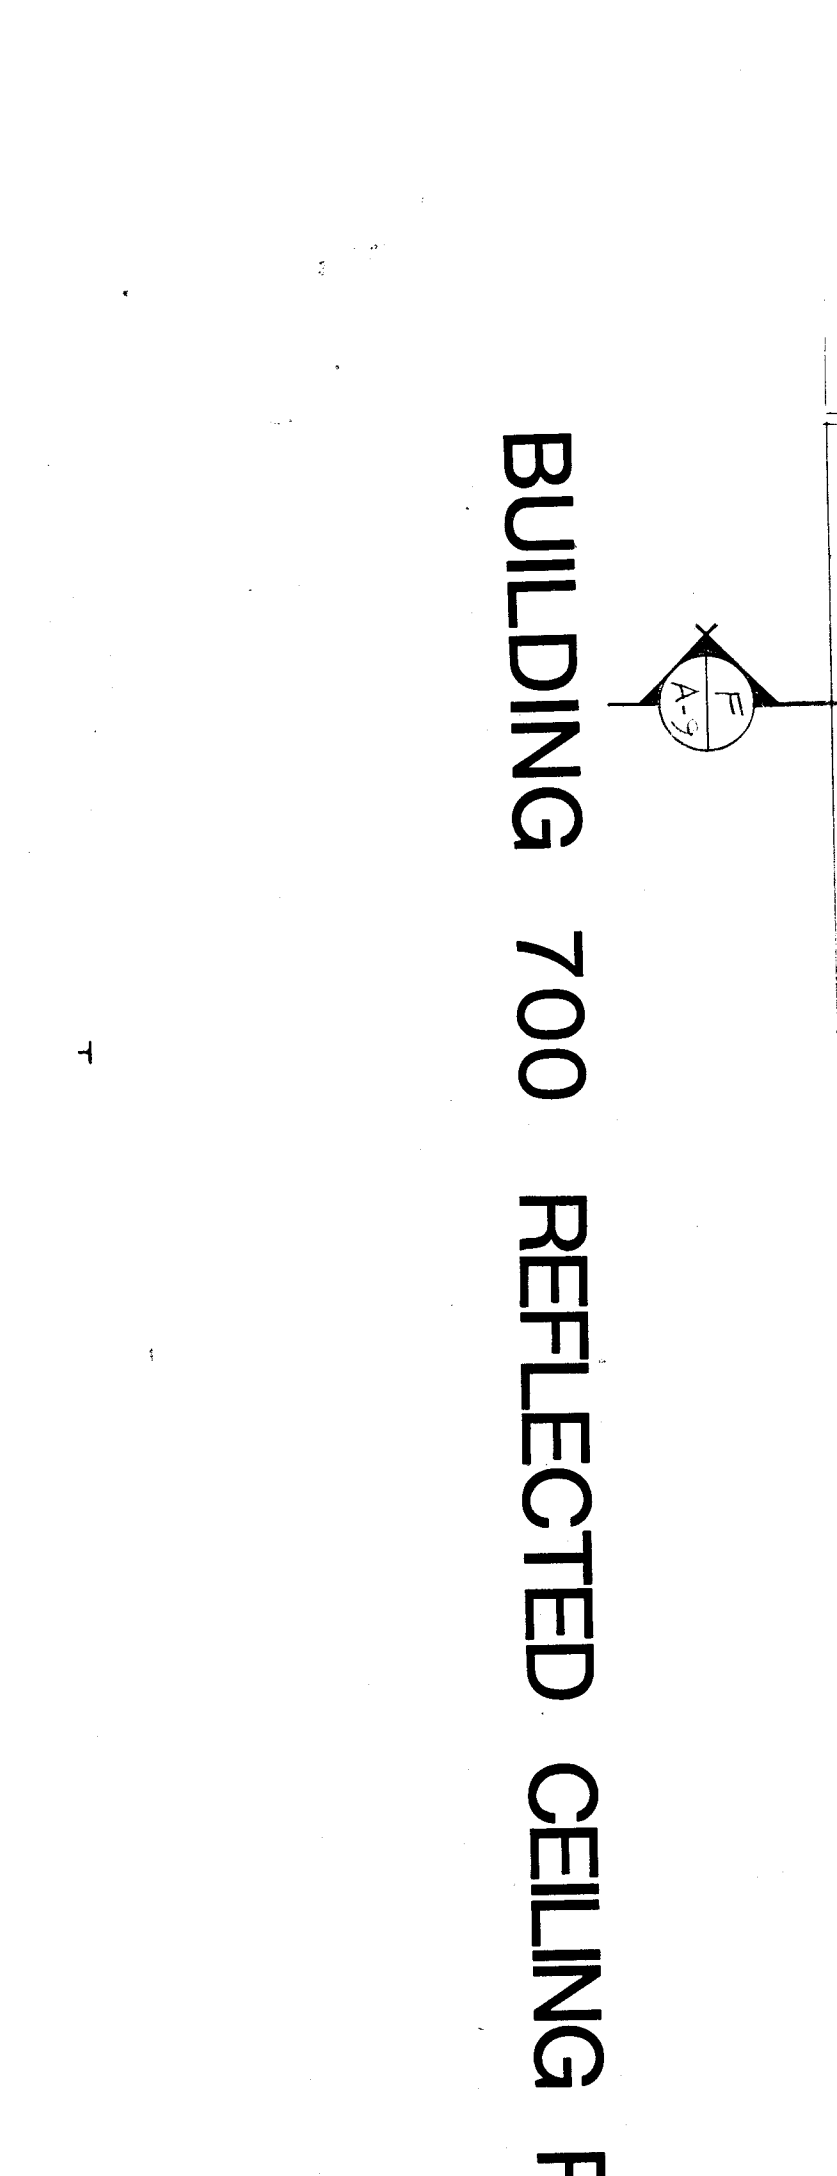


BUILDING 700 REFLECTED CEILING PLAN

BUILDING 800 REFLECTED CEILING PLAN

GENERAL NOTES:
 1. RELOCATE ALL (E) BATTERY POWERED CLASSES IN ROOMS WITH TO A HEIGHT OF 9'-0\"/>

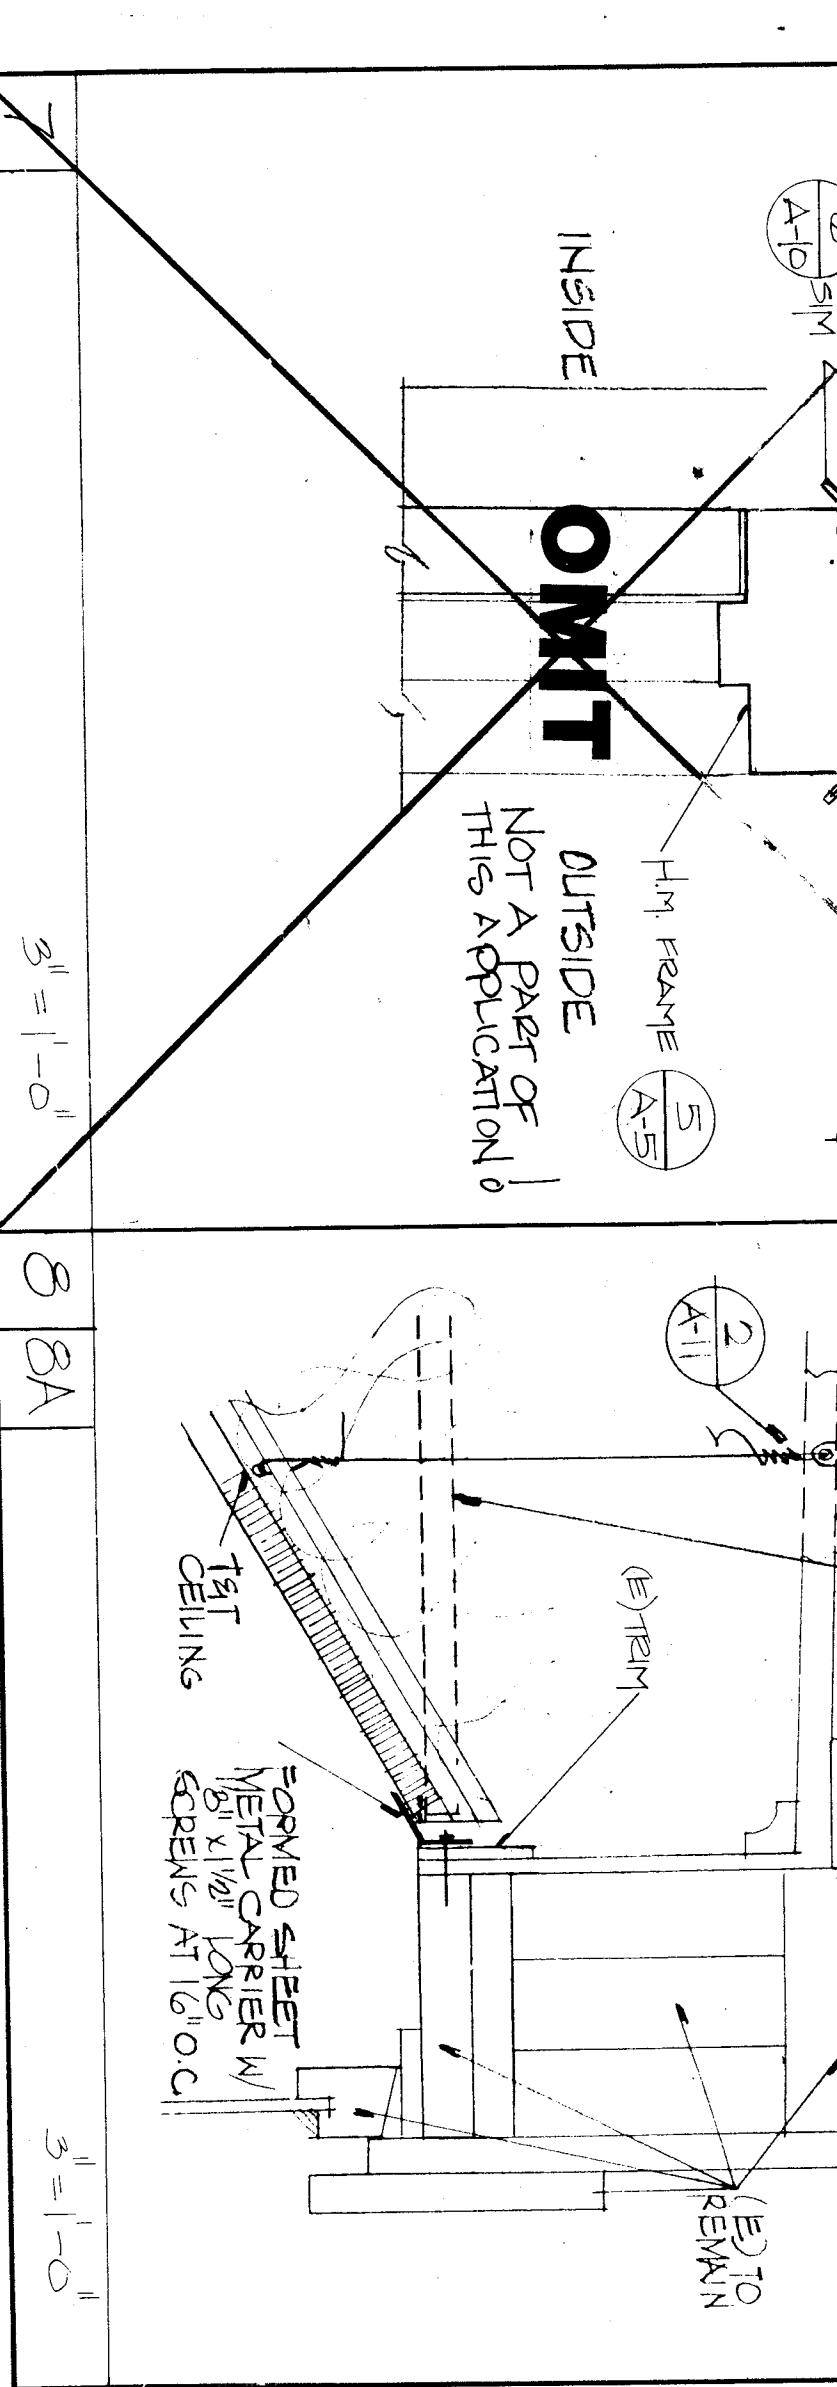

approved

DATE

PROJECT

OWNER

ARCHITECT

DR. Q. Q. Q.

architects planners
 bfgc inc.
 31 South Reed Road, Box 9498
 Champaign, Illinois 61822
 © Copyrighted 1994

APPLICATION NO. 77/50802
 FLOOR & REFLECTED CEILING PLAN - BLDGS 700 & 800, PERMITS UNANIMOUS
 MT. VERNON MODERNIZATION
 BAKERSFIELD CITY SCHOOL DISTRICT
 2161 POTOMAC AVENUE
 BAKERSFIELD, CALIFORNIA 93307

DATE 1 FEB. 89

