
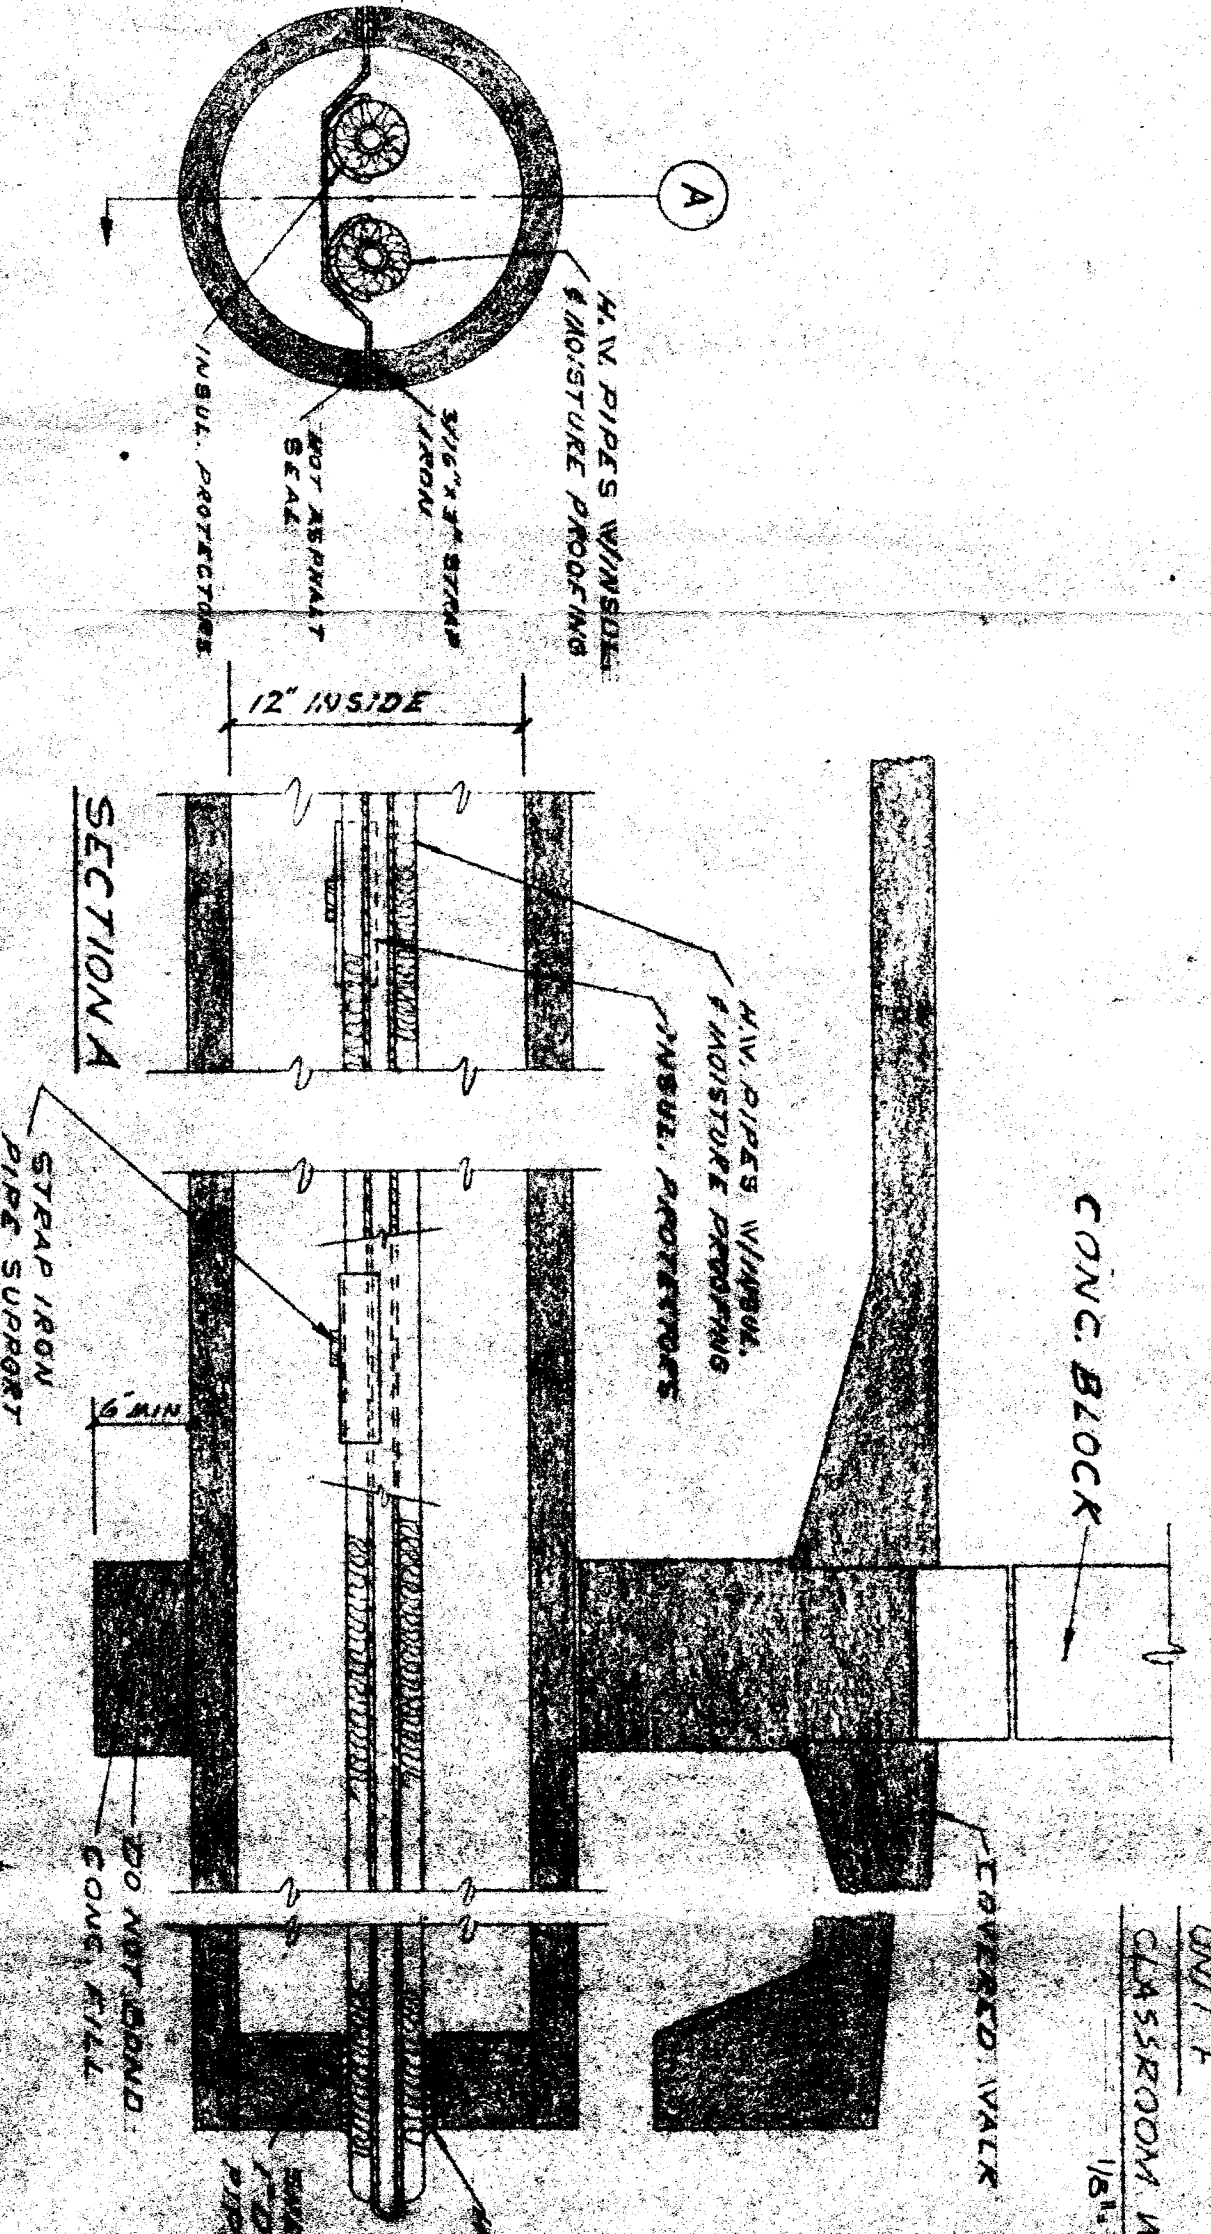


1 SCHEMATIC DIAGRAM - BOILER PIPING

2 DETAIL H.V. PIPE & CONCRETE PIPE INSTALLATION

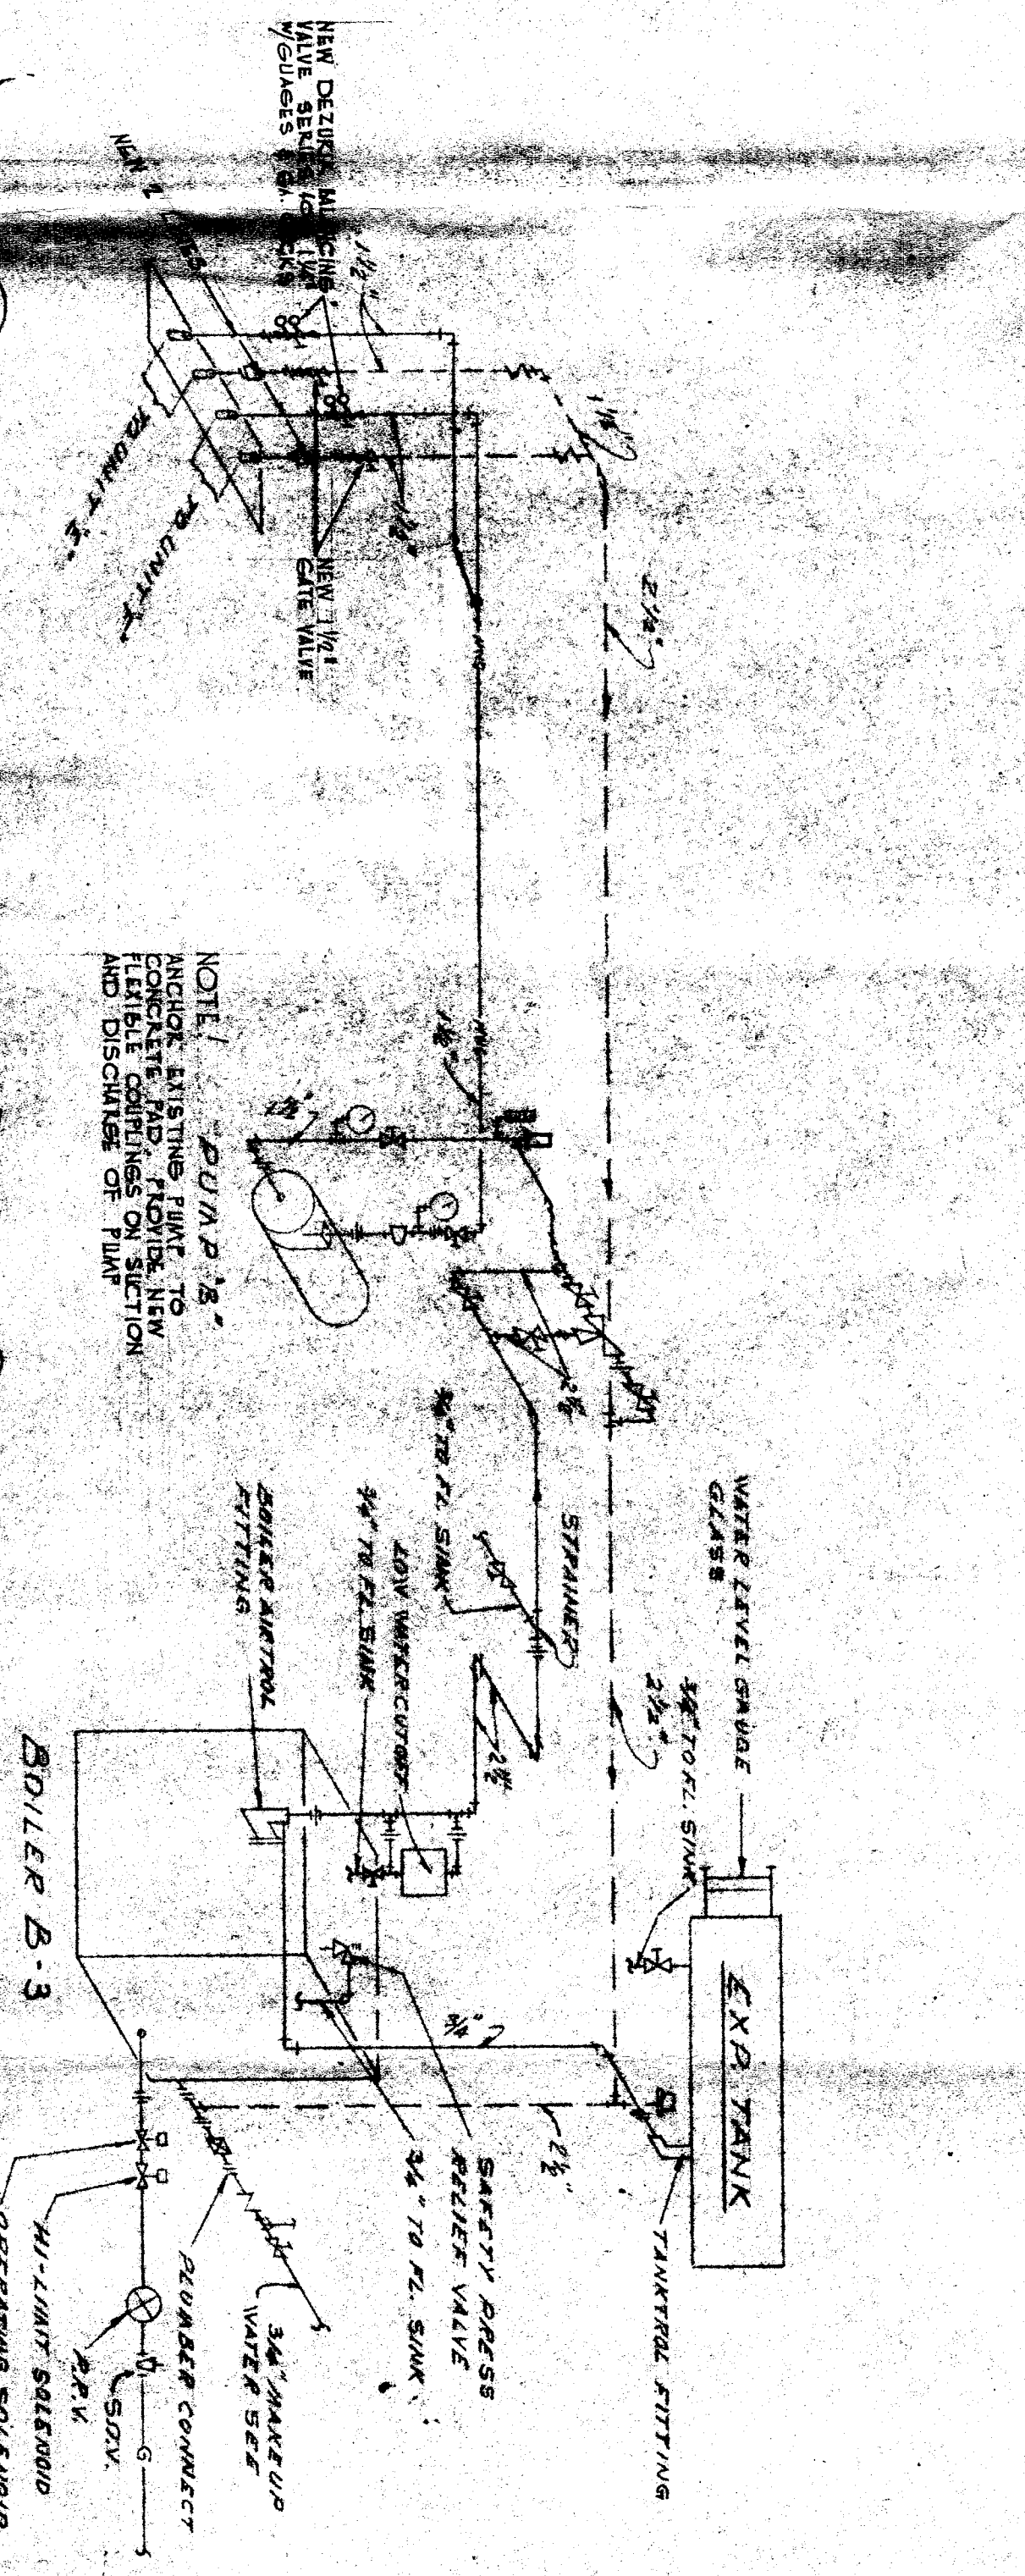

L. H. WILKINSON - ARCHT.
17 MONTELEONE ST.
SAN FRANCISCO, CALIF. 94133

OFFICE OF SUPERINTENDENT OF SCHOOLS
STATE OF CALIFORNIA
DIVISION OF ARCHITECTURE

CHECK AND VERIFY ALL DIMENSIONS AND CONDITIONS AT JOB SITE BEFORE PROCEEDING WITH THE WORK.
SARASFIELD CITY SCHOOL DIST.
SARASFIELD, CALIFORNIA
BOARD OF EDUCATION

HOWARD NICHOLS SCHOOL
PARADISE ST. & KEARNEY ST.
SARASFIELD, CALIFORNIA

REPAIRING OF HEATING LINES

DATE: 10/1/79
DRAWN BY: A. J. A.
CHECKED BY: J. W. S.