




1
GRAVITY EXHAUST FAN
NOT TO SCALE

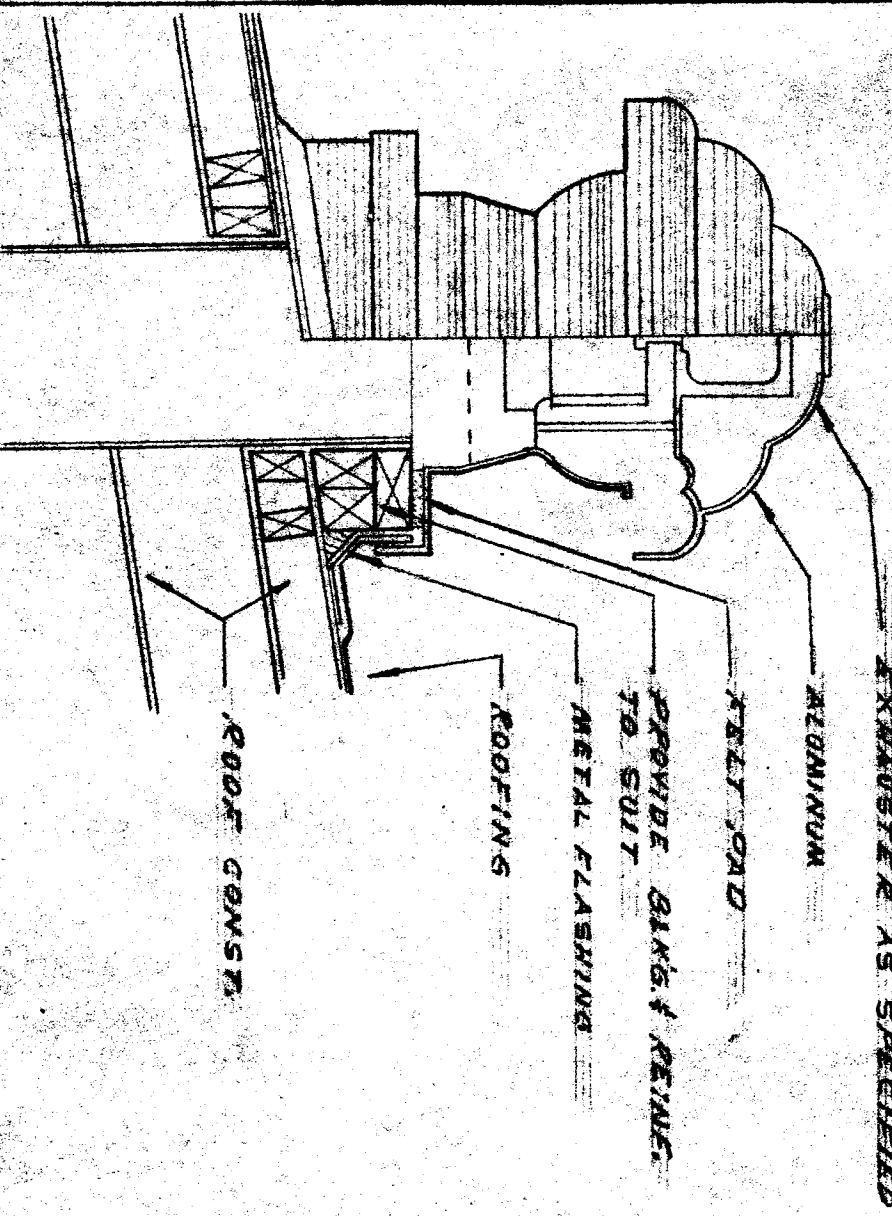


2
ROOF MOUNTED EXHAUST FAN
NOT TO SCALE

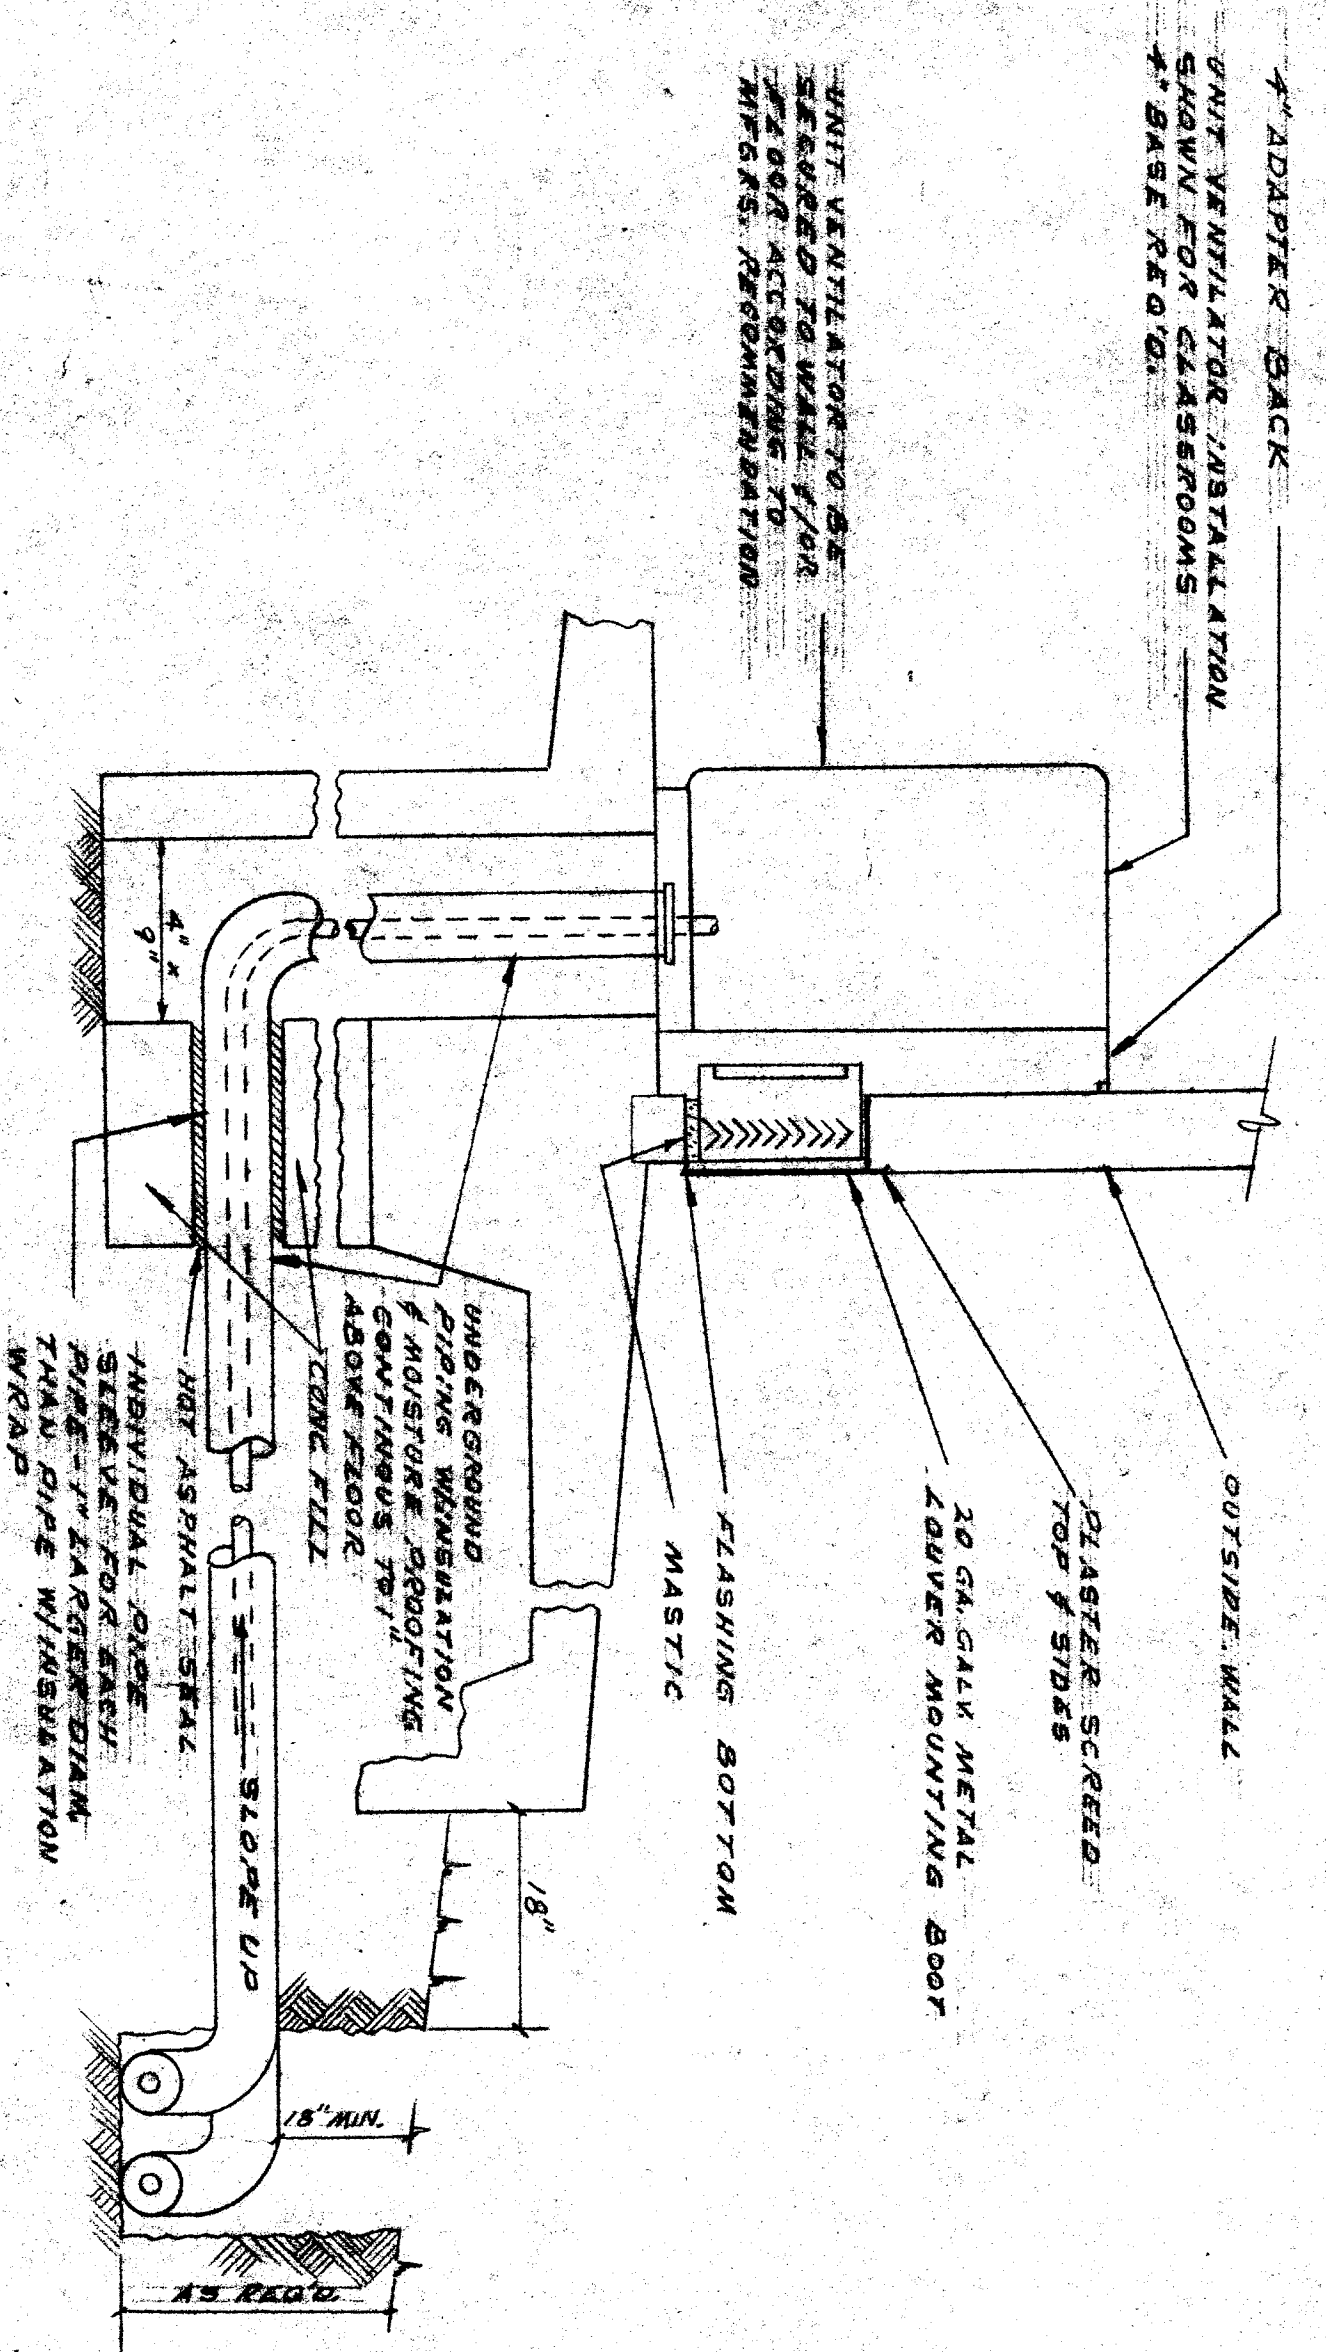


3
UNIT VENTILATOR INSTALLATION DETAIL NOT TO SCALE

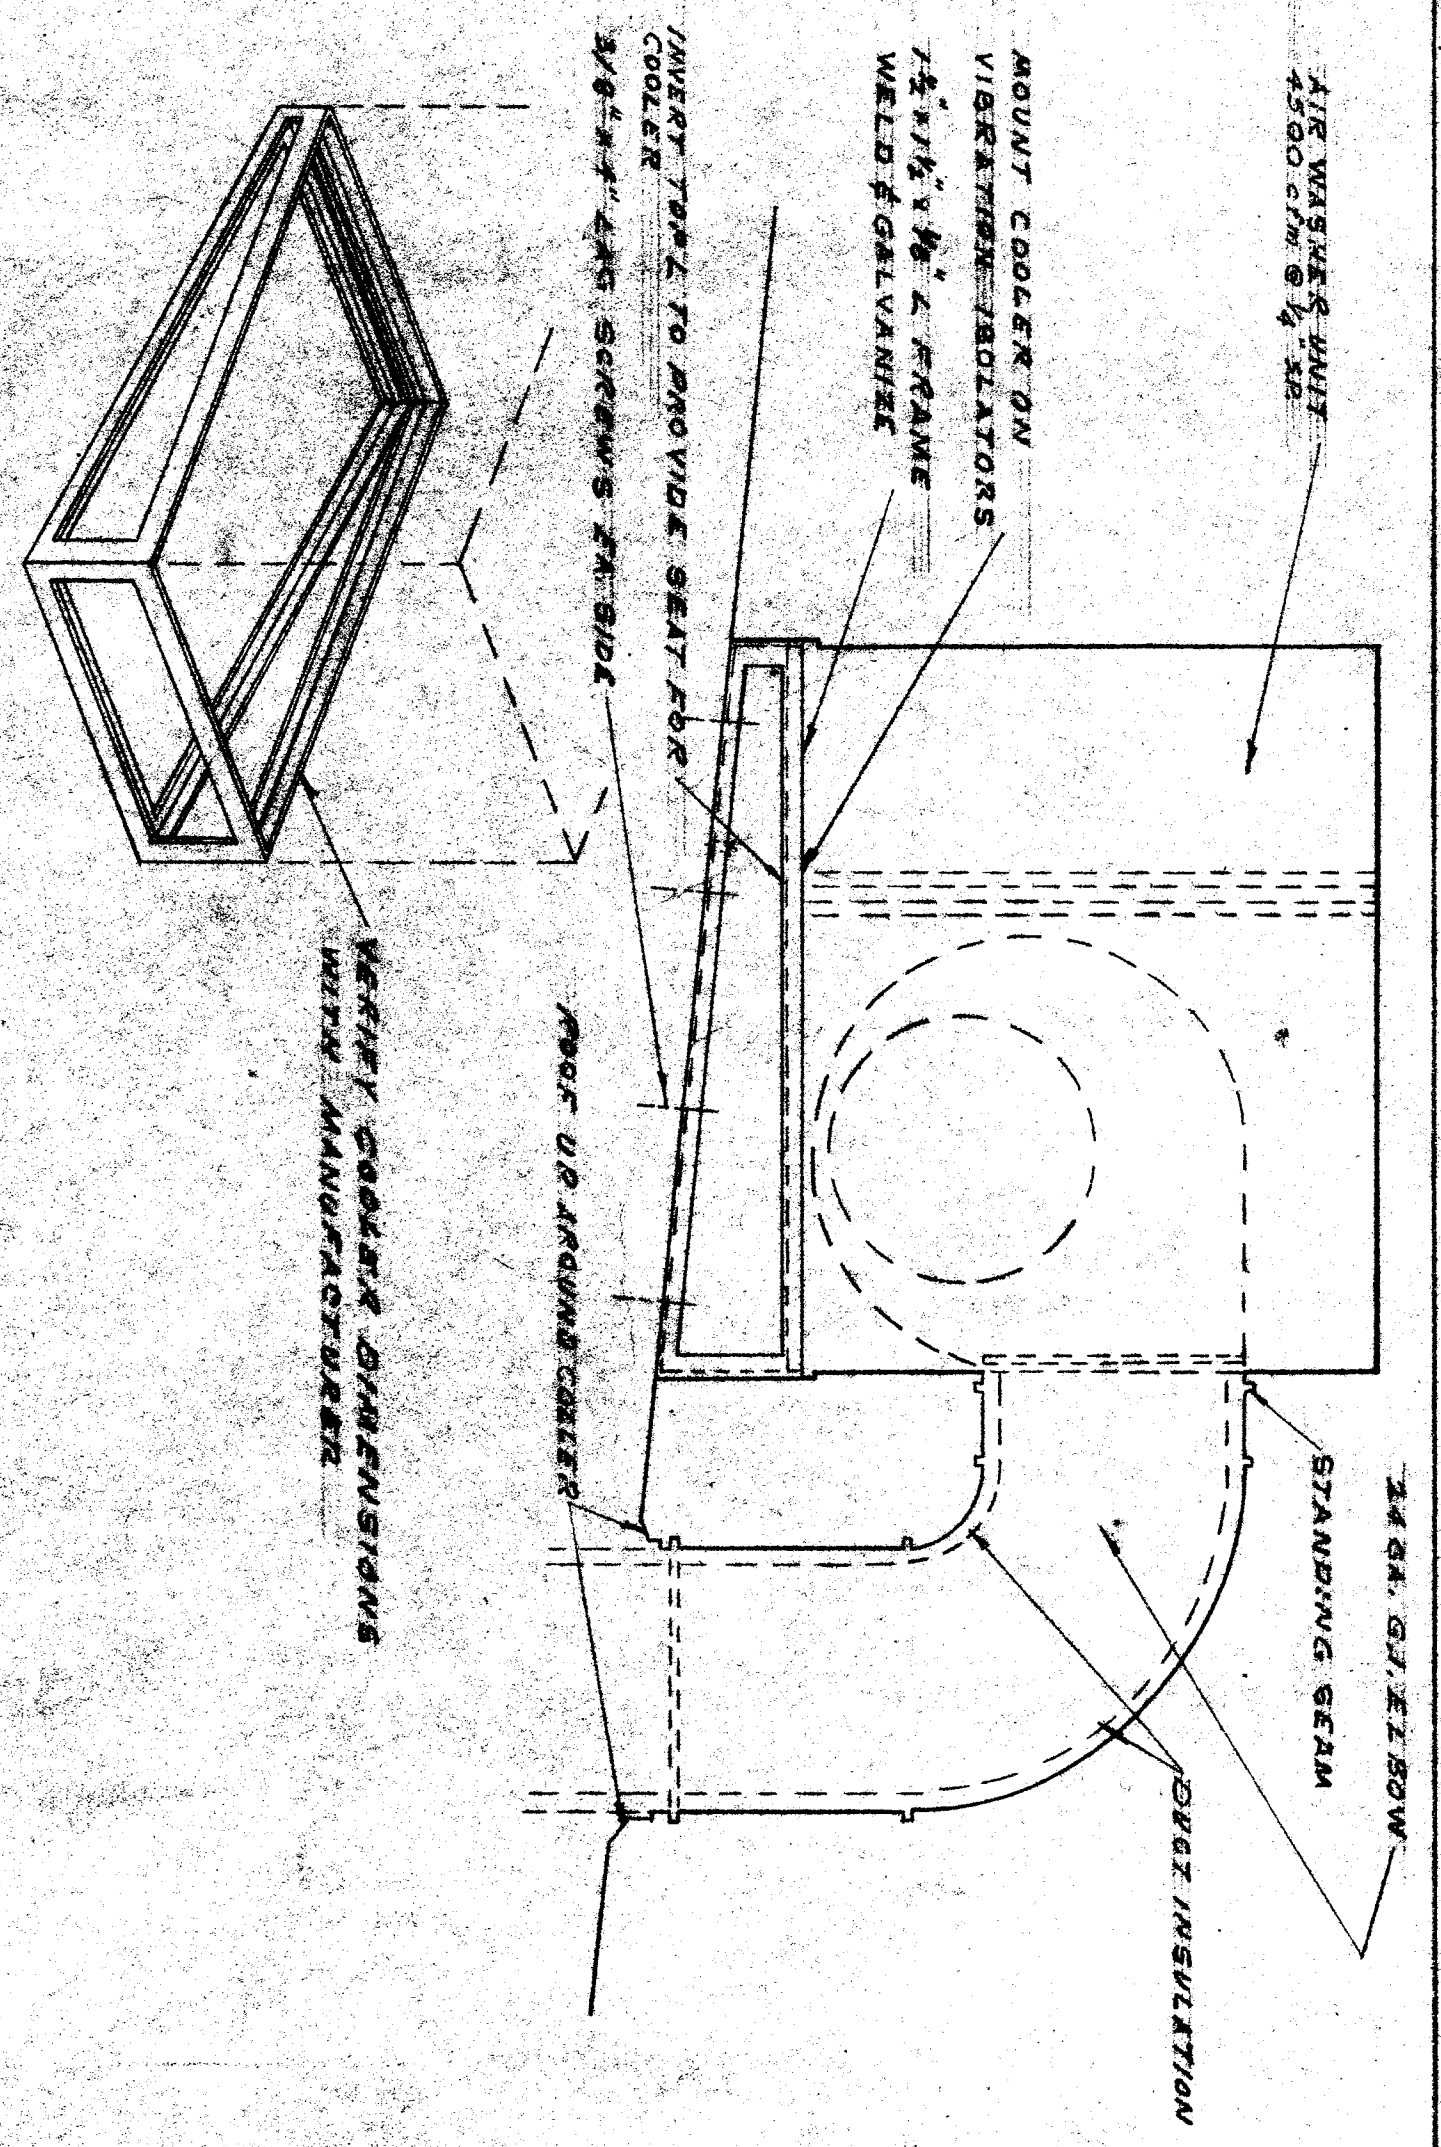


4
AIR WASHER ROOF INSTALLATION SCALE 1/8\"/>

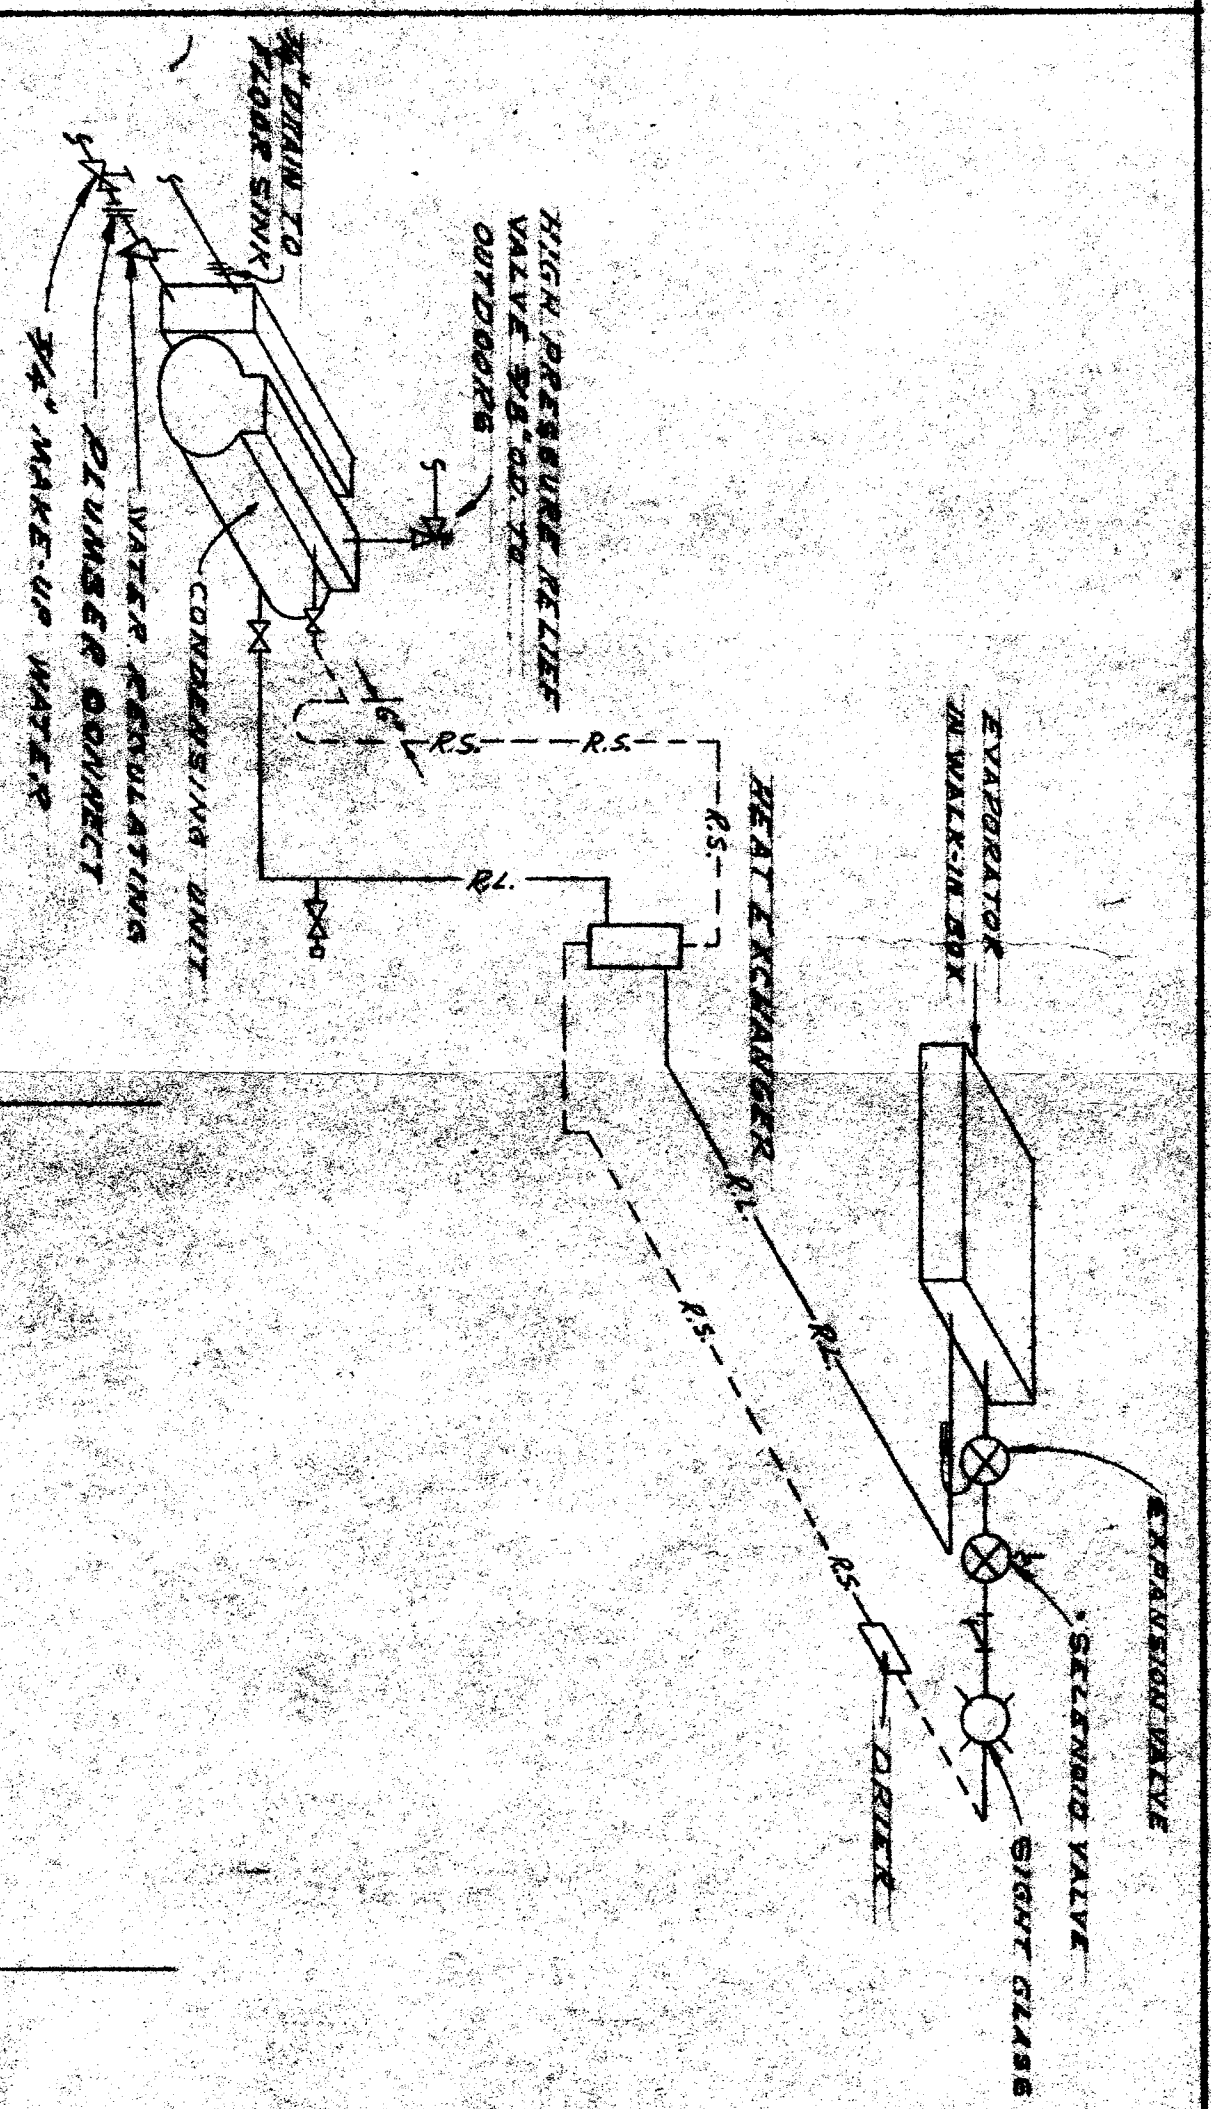

5
SCHEMATIC DIAGRAM HEATING PIPING

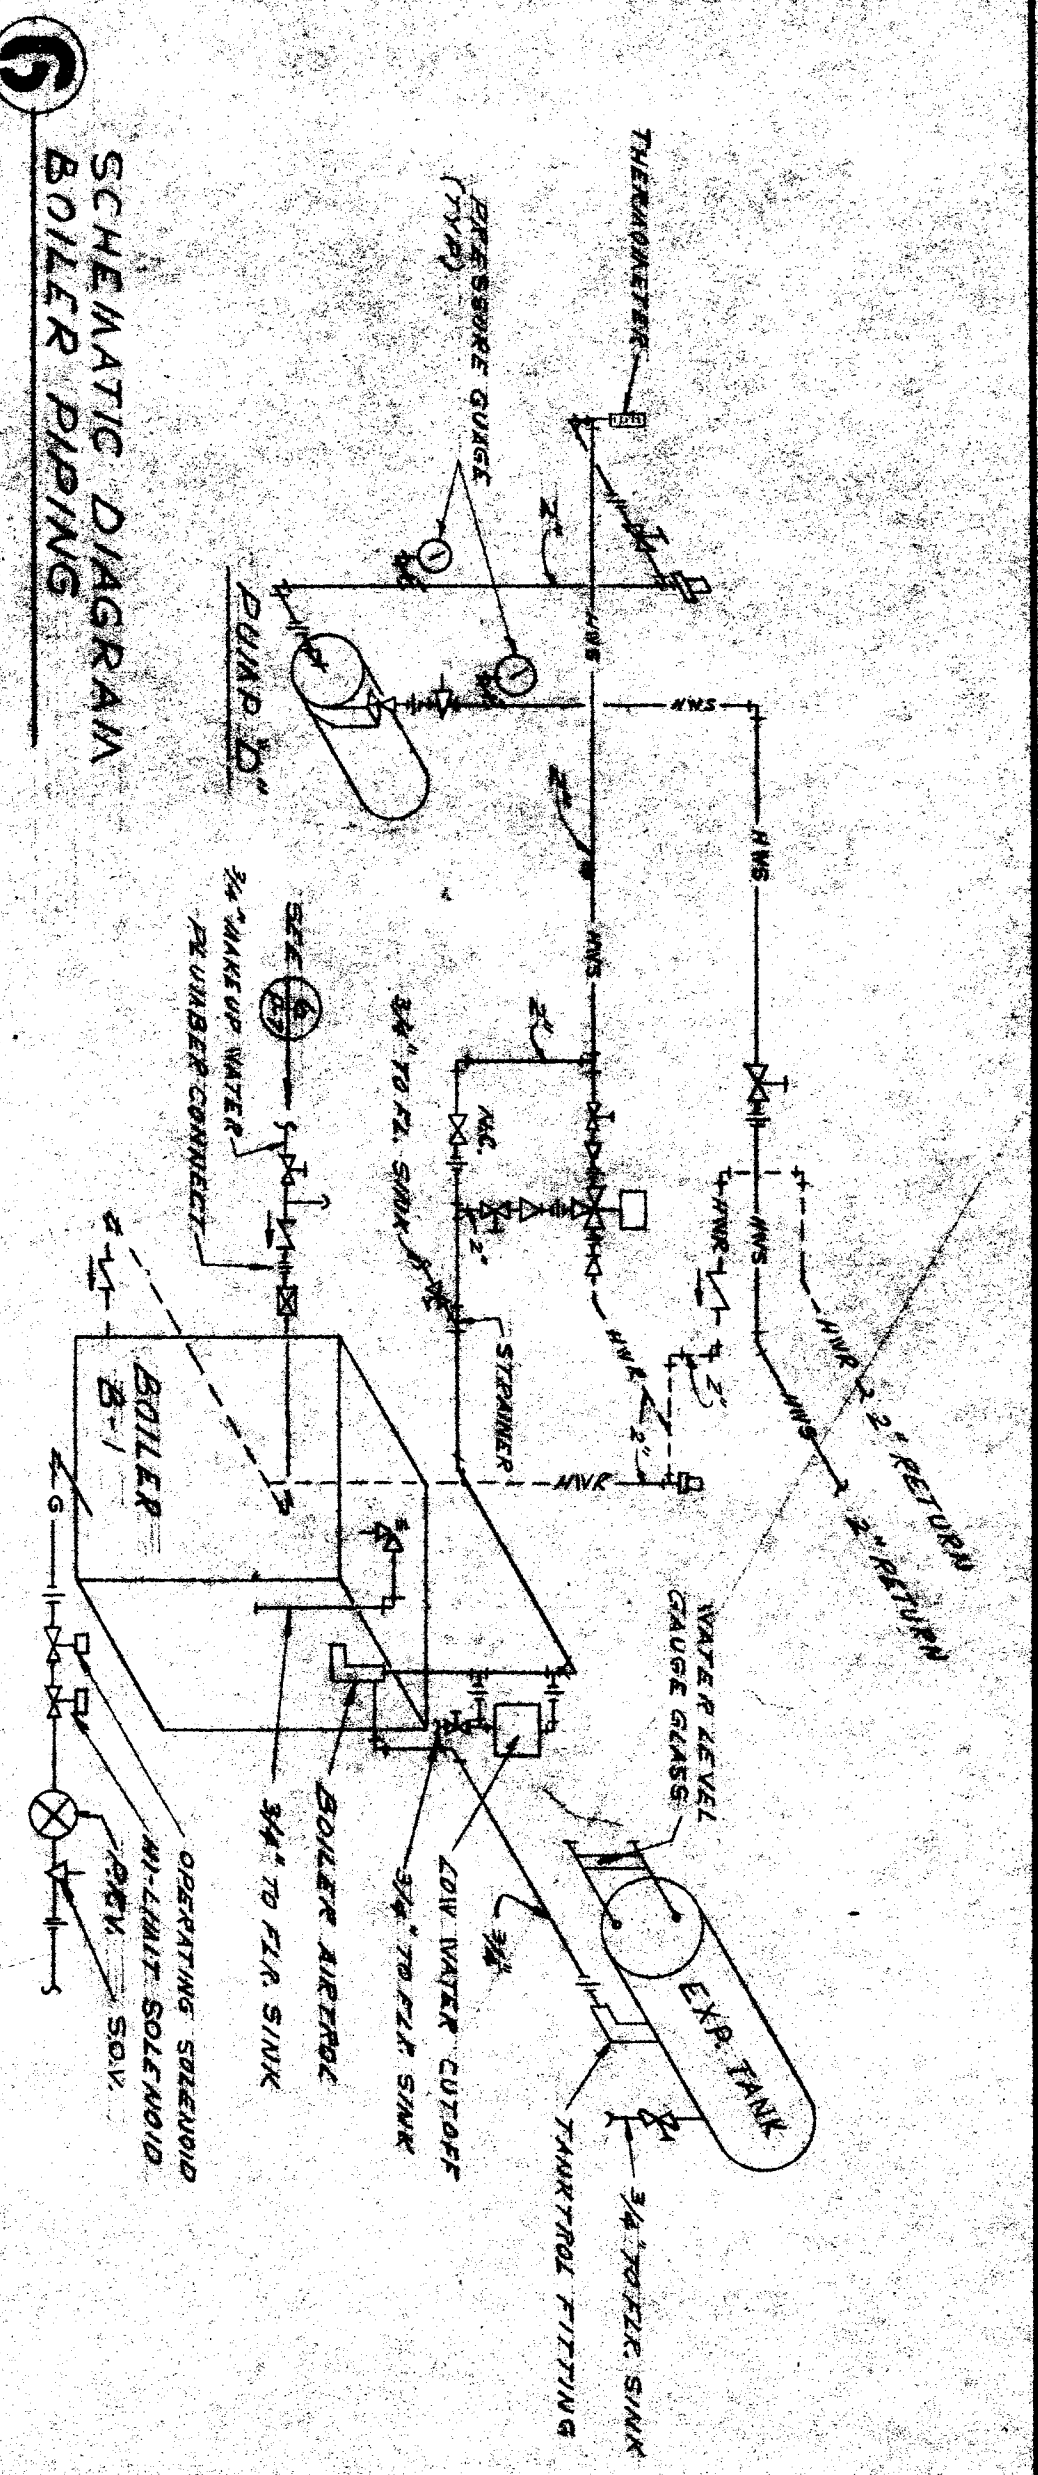

6
SCHEMATIC DIAGRAM BOILER PIPING

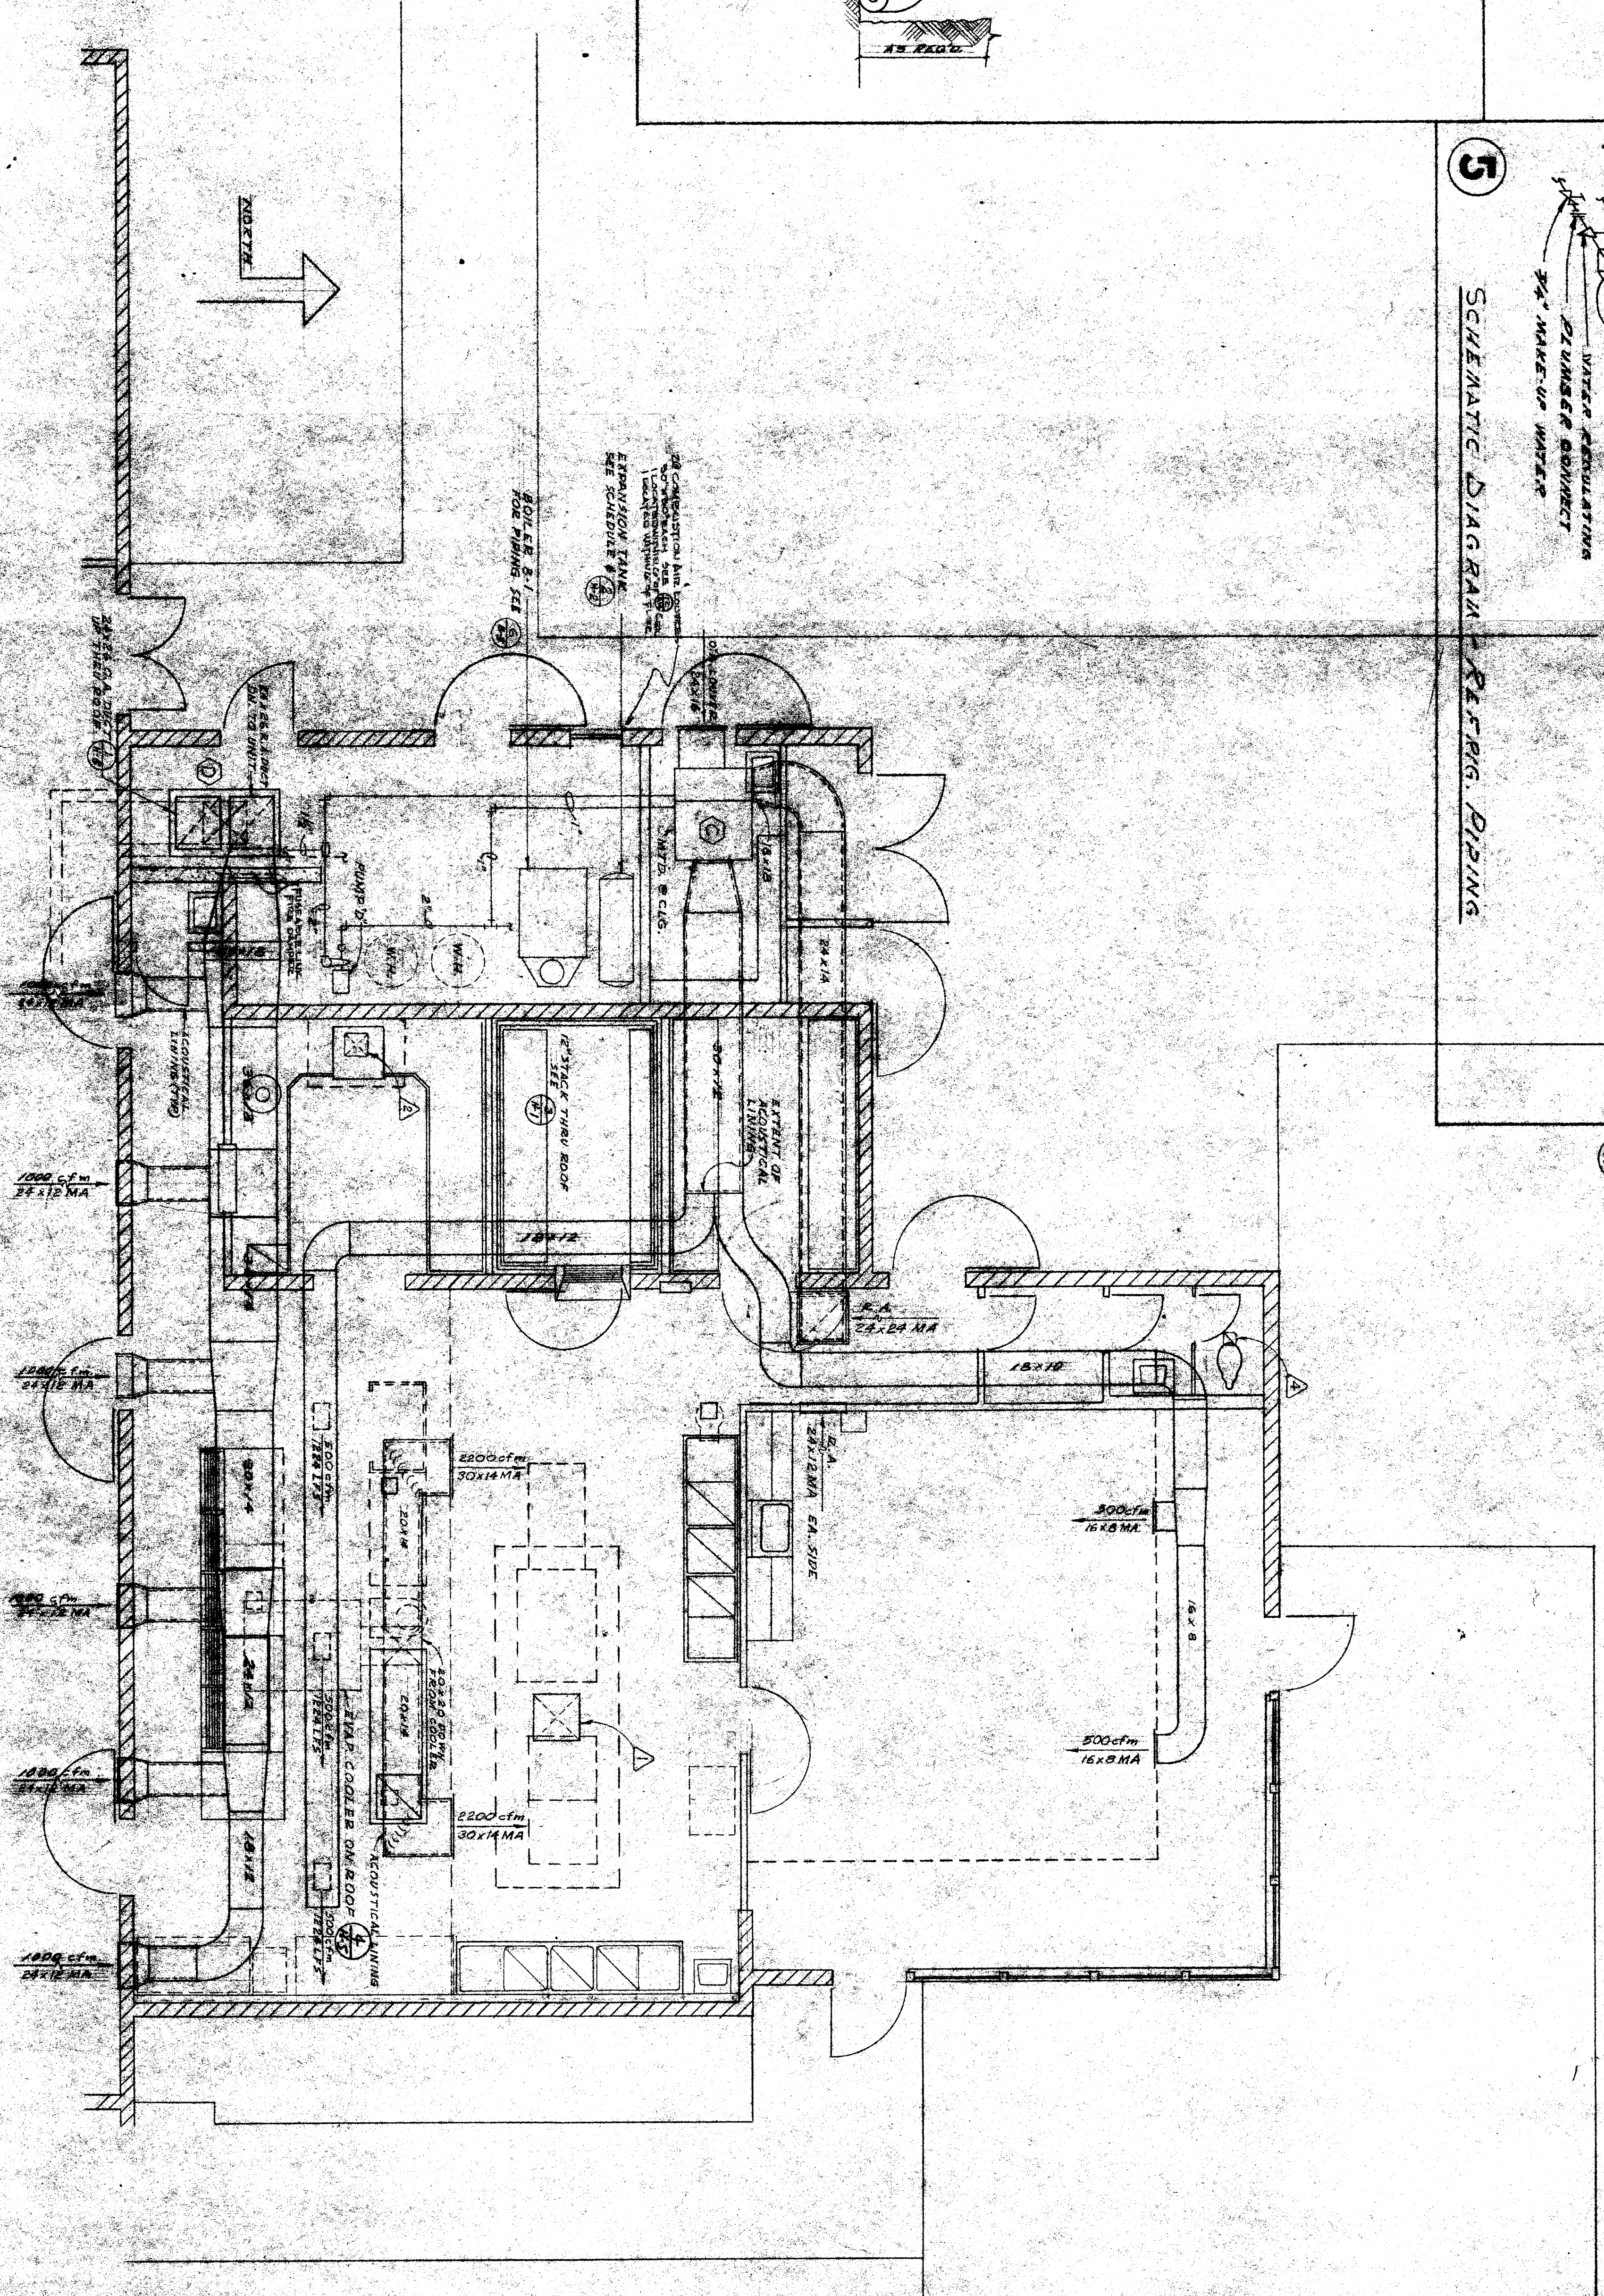

KITCHEN - 11'0\"/>

OFFICE OF SUPERINTENDENT OF SCHOOLS
STATE OF CALIFORNIA
DIVISION OF ARCHITECTURE
2057 J
APPROVED: DEC 19 1940
BREKESFIELD CITY SCHOOL DISTRICT
BREKESFIELD, CALIFORNIA
BOARD OF EDUCATION

ARCHITECT: H. S. SCHMIDT
1425 BROADWAY
SAN FRANCISCO, CALIFORNIA

ENGINEER: L. M. HENRY
1114 ARCHITECT
BREKESFIELD, CALIFORNIA

SECTION: 1/8\"/>