




PART PLAN - UNIT "A"
SCALE 1/4" = 1'-0"

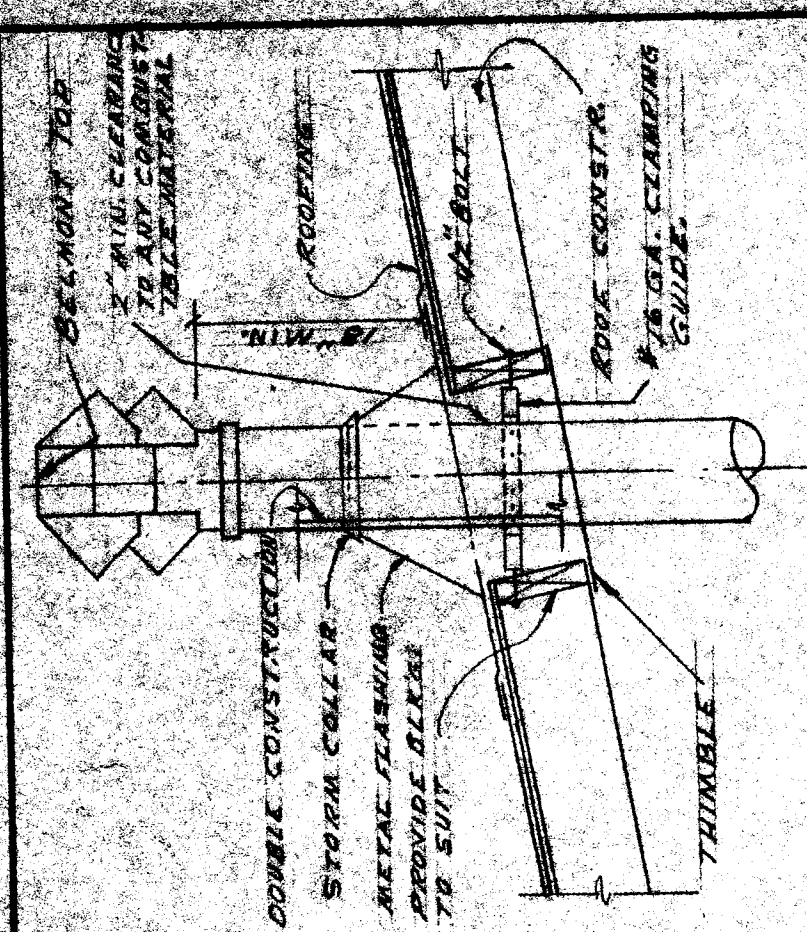


1 DETAIL OF VALVE BOX
NOT TO SCALE

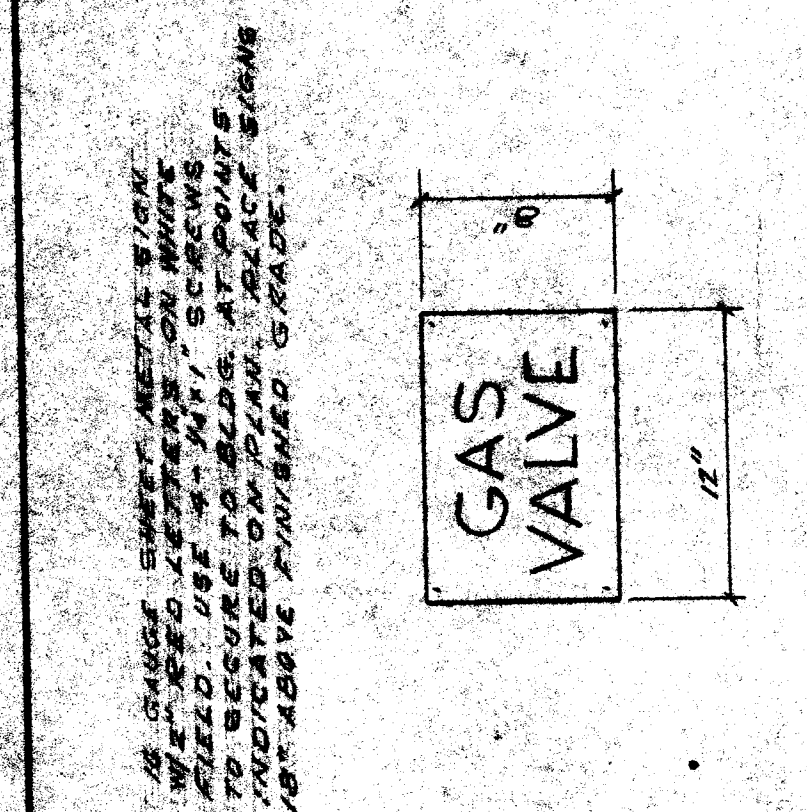

2 DET. OF GAS VALVE SIGN
NOT TO SCALE

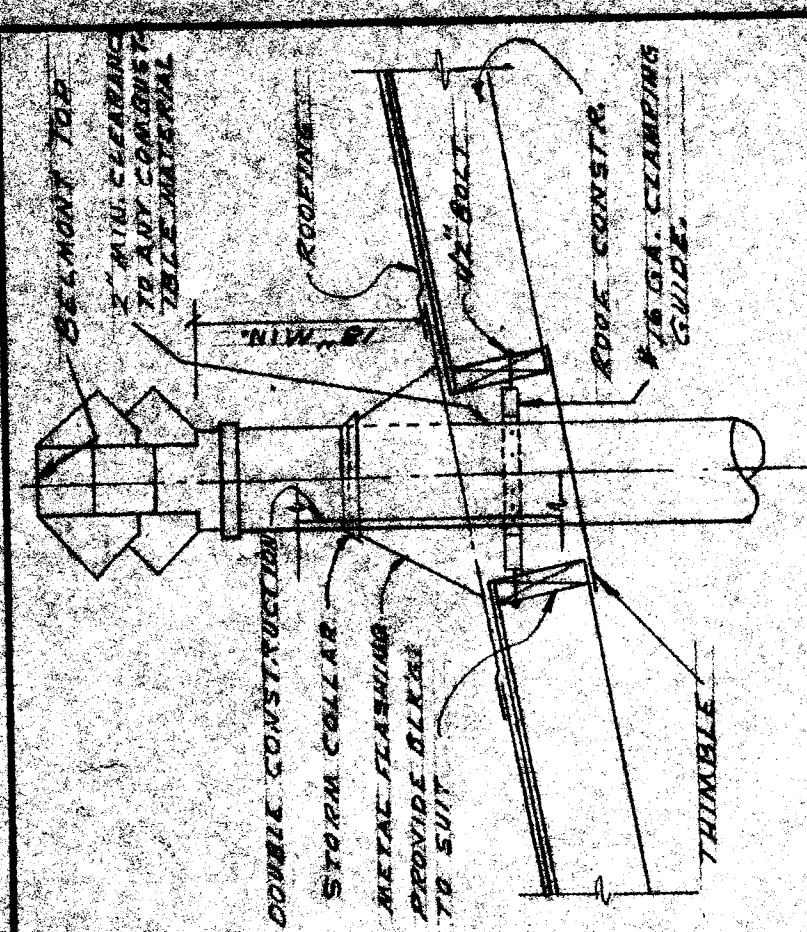

3 DET. OF METALBESTOS
FLUE
NOT TO SCALE

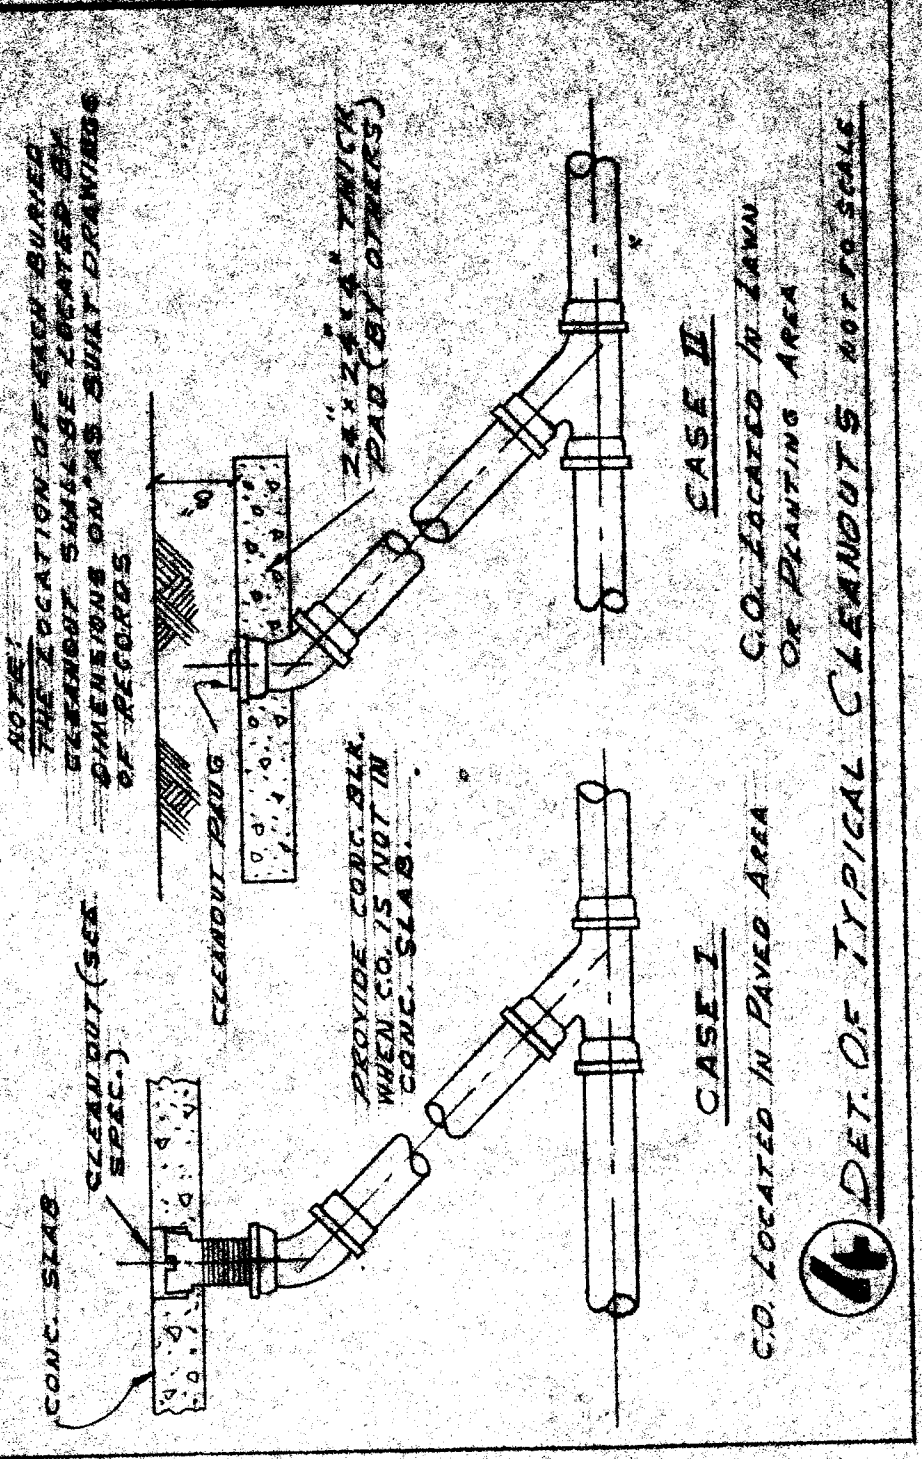

4 DET. OF TYPICAL CLEANOUTS
NOT TO SCALE

CHECK AND VERIFY ALL DIMENSIONS AND CONDITIONS AT JOB SITE BEFORE PROCEEDING WITH THE WORK. REPORT ANY DISCREPANCIES TO THE ARCHITECT. BAKERSFIELD CITY SCHOOL DISTRICT BAKERSFIELD, CALIFORNIA BOARD OF EDUCATION BAKERSFIELD CITY SCHOOL DISTRICT APPROVED: <i>[Signature]</i> DATE:	STATE OF CALIFORNIA DEPARTMENT OF PUBLIC WORKS DIVISION OF ARCHITECTURE APPROVED: <i>[Signature]</i> DATE:	SECTION 15 SCHOOL PASADENA ST. & RANEGADE AVE. BAKERSFIELD, CALIFORNIA ARCHITECT ERNEST L. MCCOY A.T.A. ARCHITECT BAKERSFIELD, CALIFORNIA PHONE 46821 JOB NO. 60-16 DATE:	SHEET NO. 16 OF 17