




SECTION THRU ADMINISTRATION 1

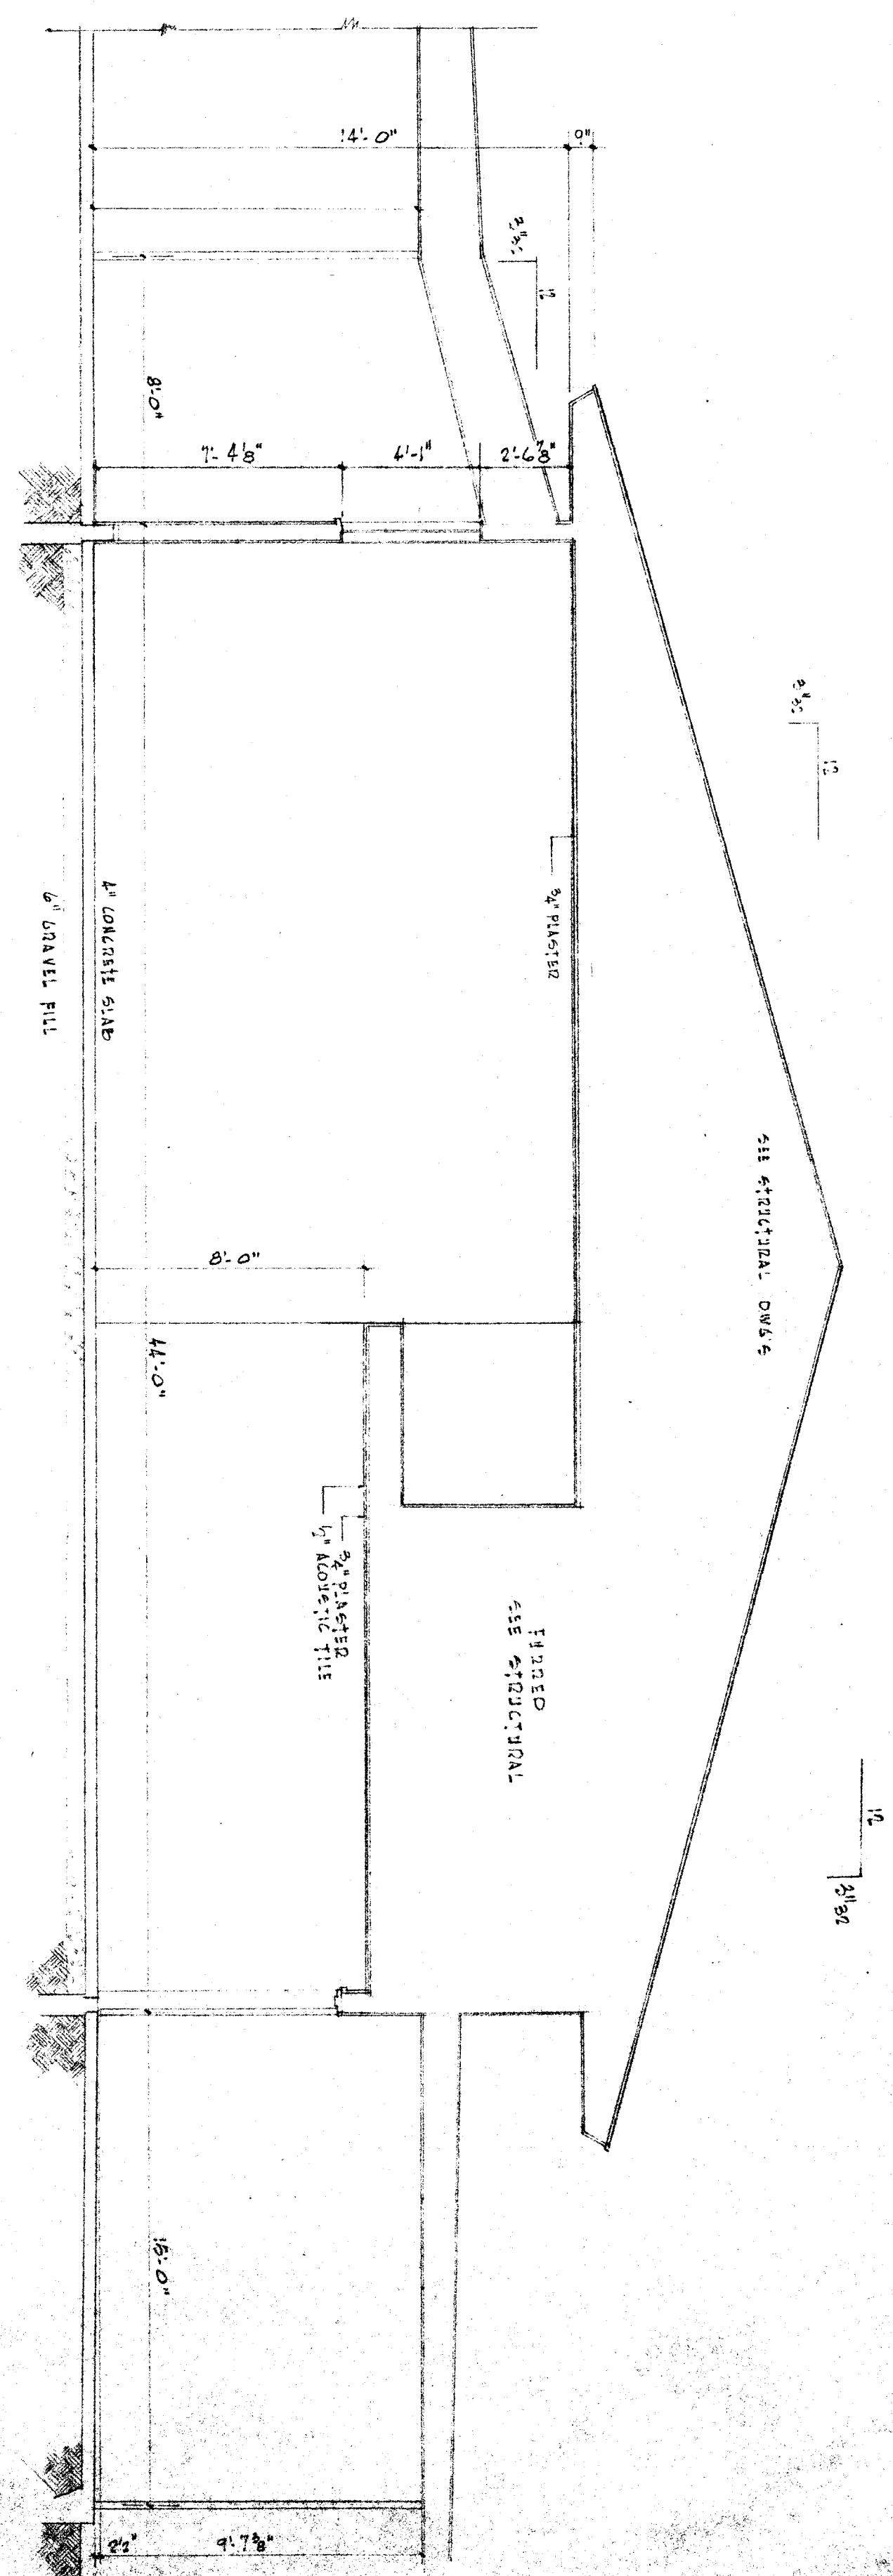


SECTION THRU KITCHEN 2

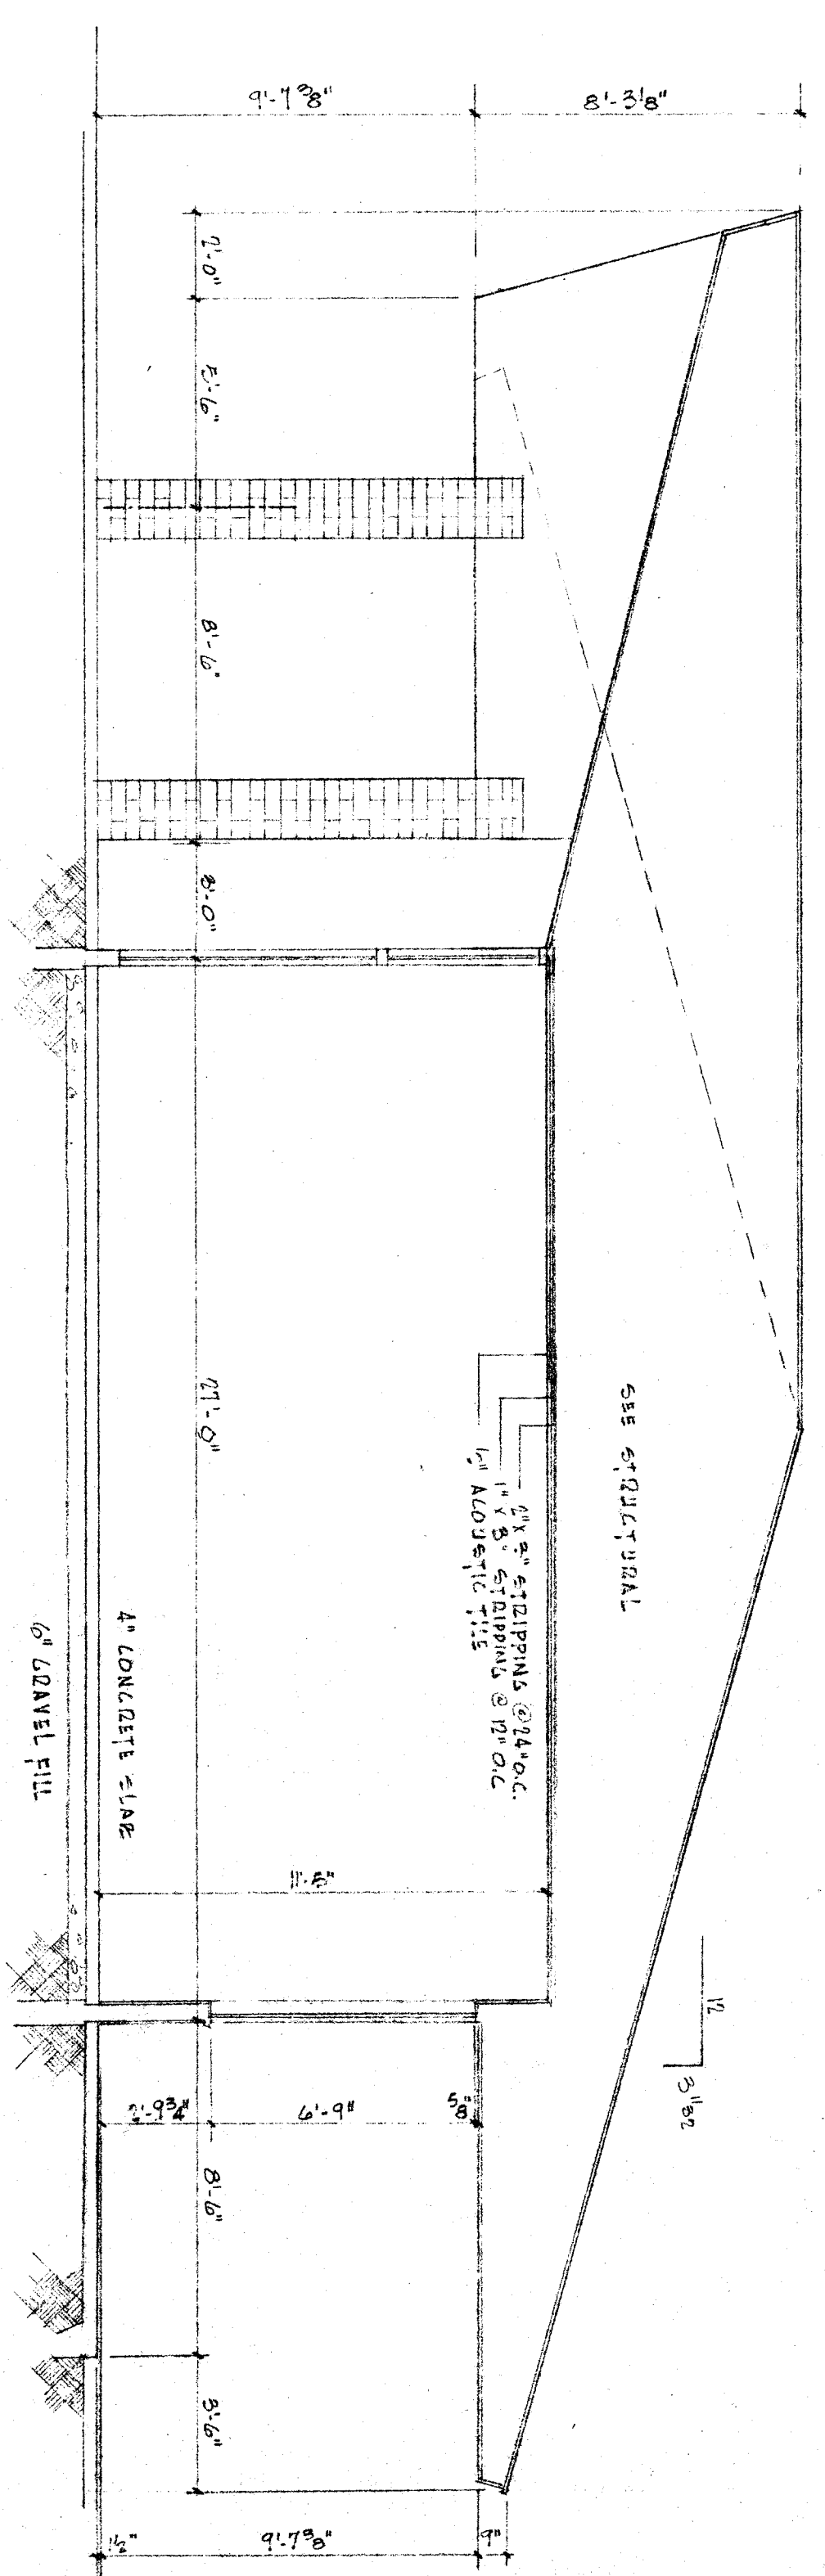

SECTION THRU ADMINISTRATION & ENTRANCE 3

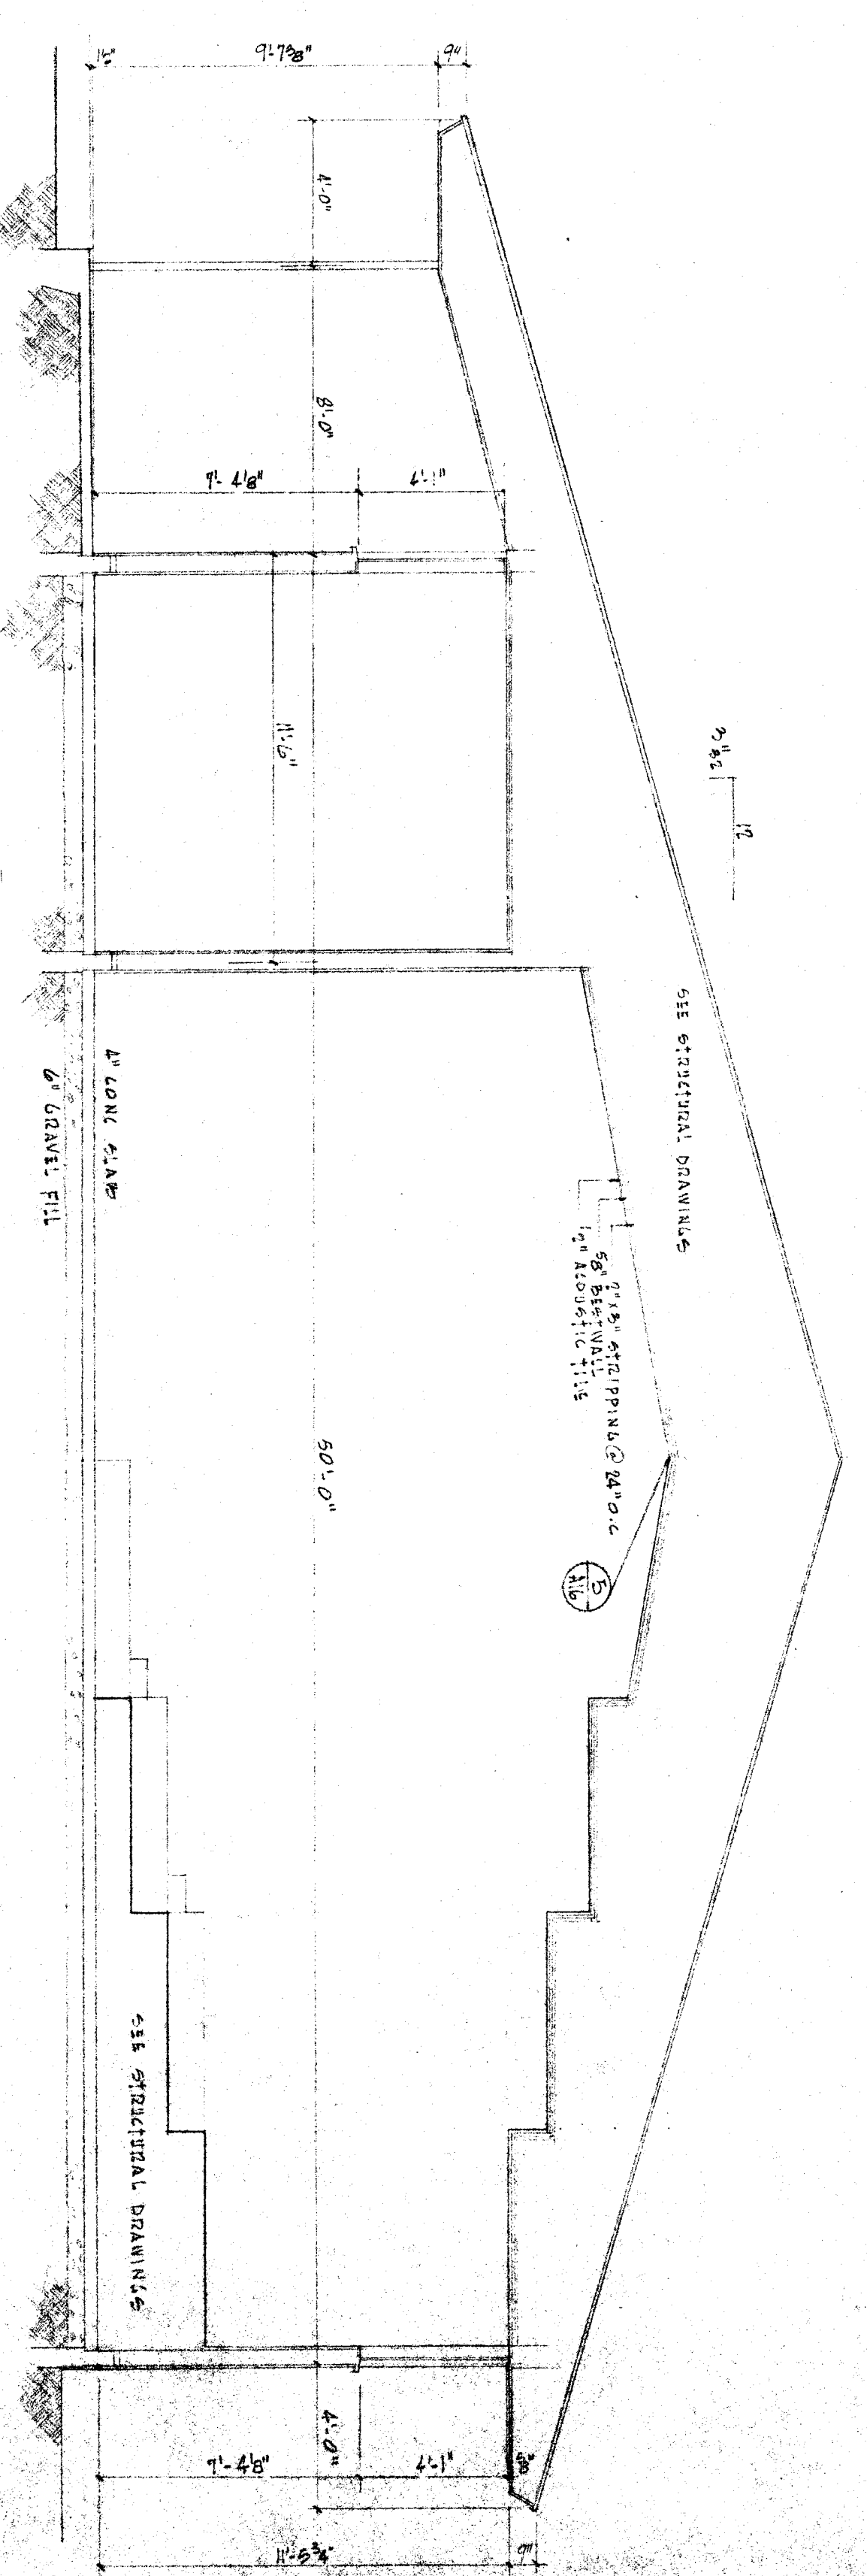

SECTION THRU INSTRUMENTAL MUSIC ROOM 4

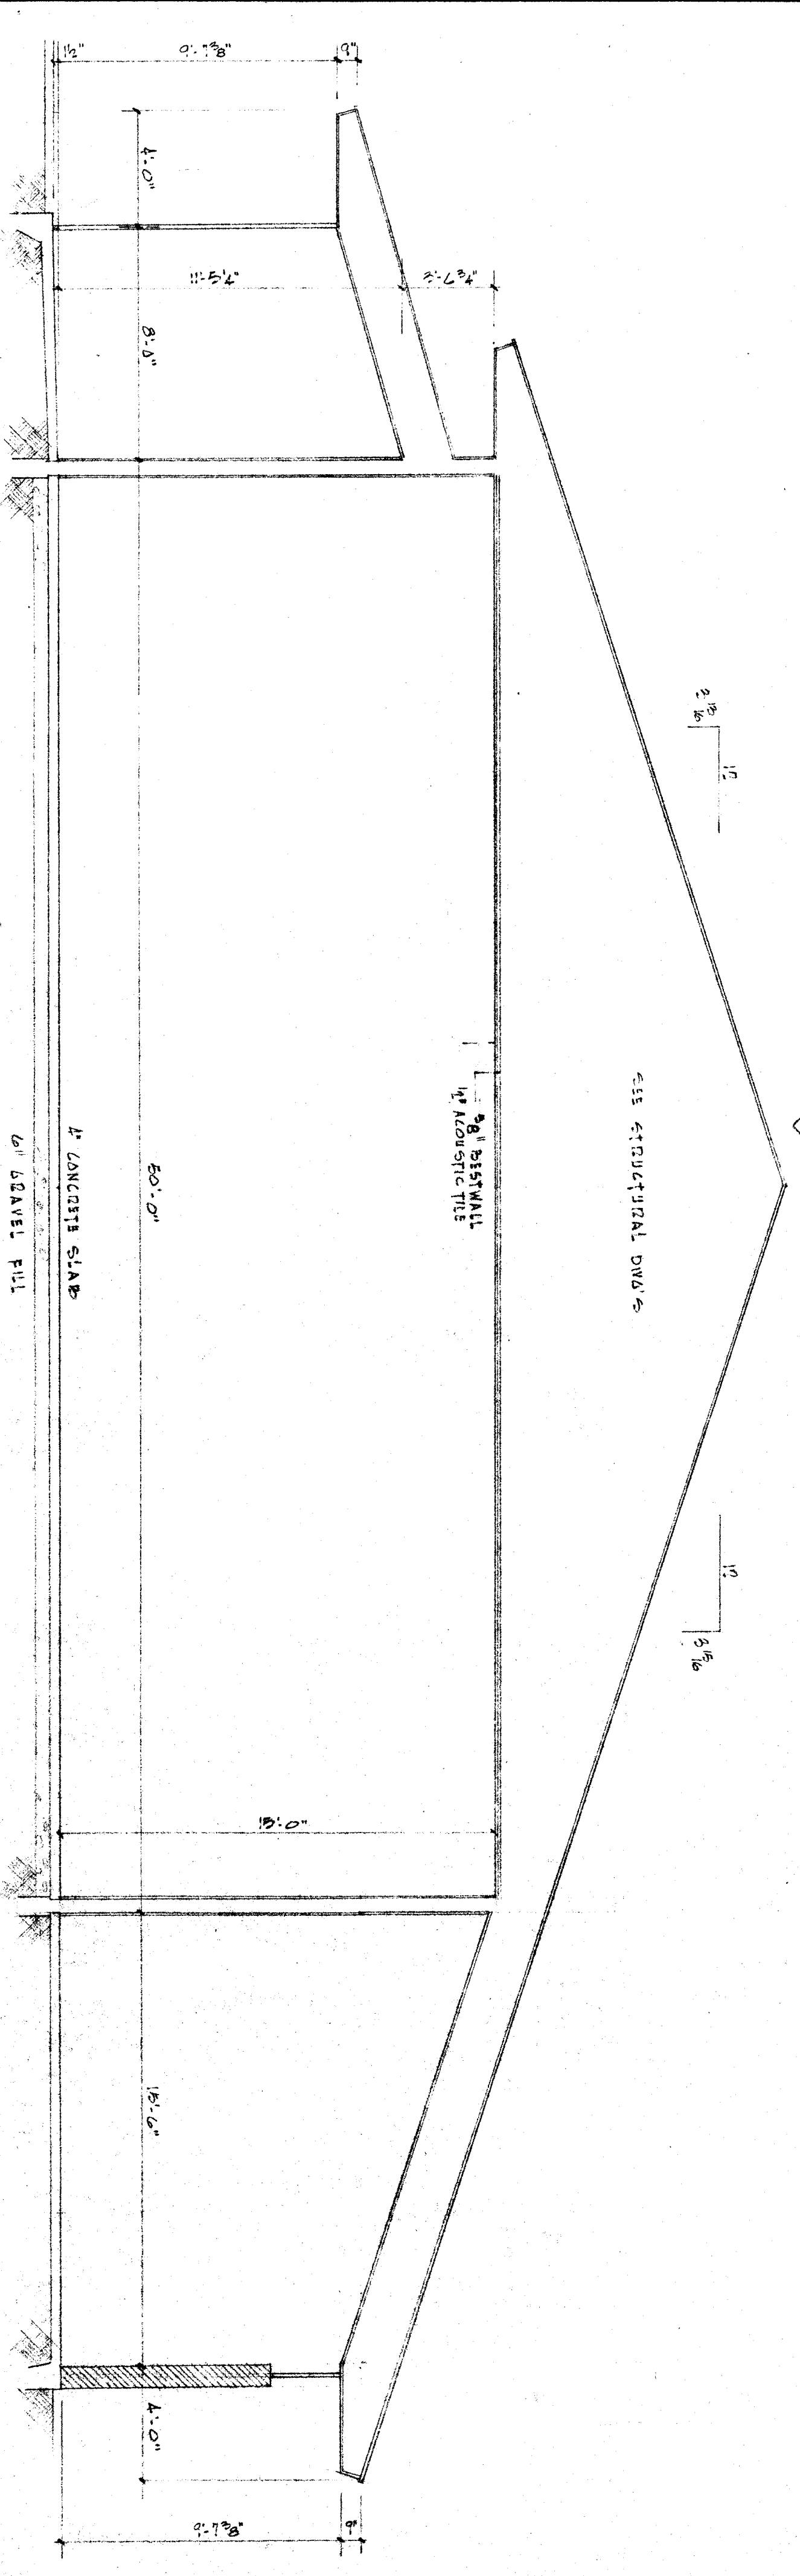

SECTION THRU MULTI-PURPOSE ROOM 5

DATE OF PREPARATION 8/15/54 DRAWING NO. 69 SHEET NO. 126	OFFICE OF SUPERINTENDENT OF SCHOOLS DEPARTMENT OF PUBLIC WORKS DIVISION OF ARCHITECTURE	STATE OF CALIFORNIA DEPARTMENT OF PUBLIC WORKS DIVISION OF ARCHITECTURE	CHECK AND VERIFY ALL DIMENSIONS AND CONDITIONS AT JOB SITE BEFORE PROCEEDING WITH THE WORK. REPORT ANY DISCREPANCIES TO THE ARCHITECT. BAKERSFIELD CITY SCHOOLS 1000 N. ST. BAKERSFIELD CALIF. BOARD OF EDUCATION	APPROVED DATE	WASHINGTON JR. HIGH SCHOOL BAKERSFIELD CITY SCHOOL DISTRICT BAKERSFIELD CALIFORNIA	ERNEST L. MCCOY A.A. ARCHITECT 5011 N STREET BAKERSFIELD CALIFORNIA	C-235 JOB NO. 54-1 ARCHITECT PHONE 44831 CALIFORNIA	DATE 8/15/54 DRAWN BY CHECKED BY 5
---	---	---	--	------------------	--	---	---	--