




REF: A3.01, A3.02, A3.04
ROOF FLASHING AT SIDEWALL SCALE: 6"=1'-0" **16**

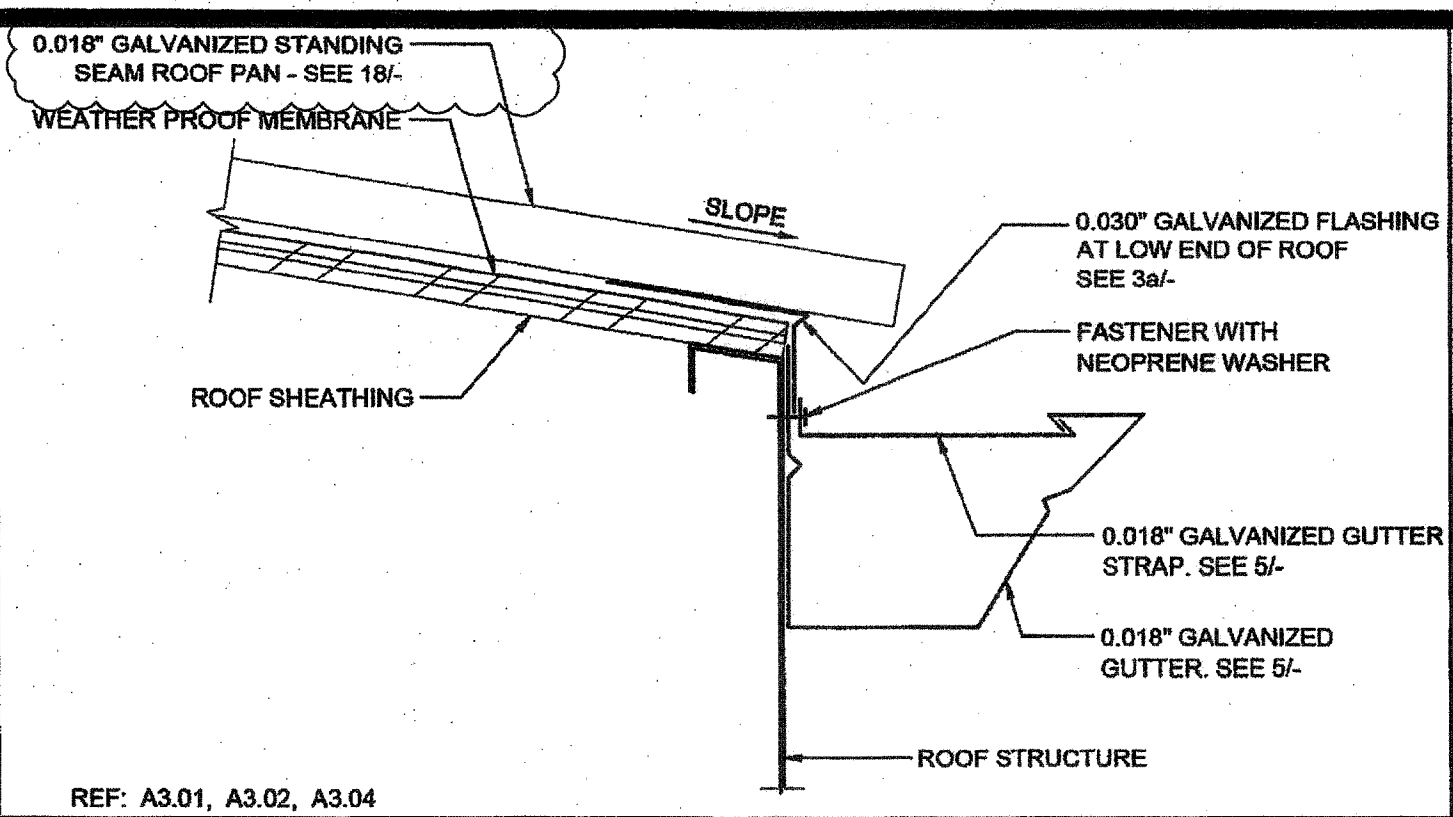

REF: A3.01, A3.02, A3.04
GUTTER AT ROOF FASCIA BEAM SCALE: 3"=1'-0" **11**

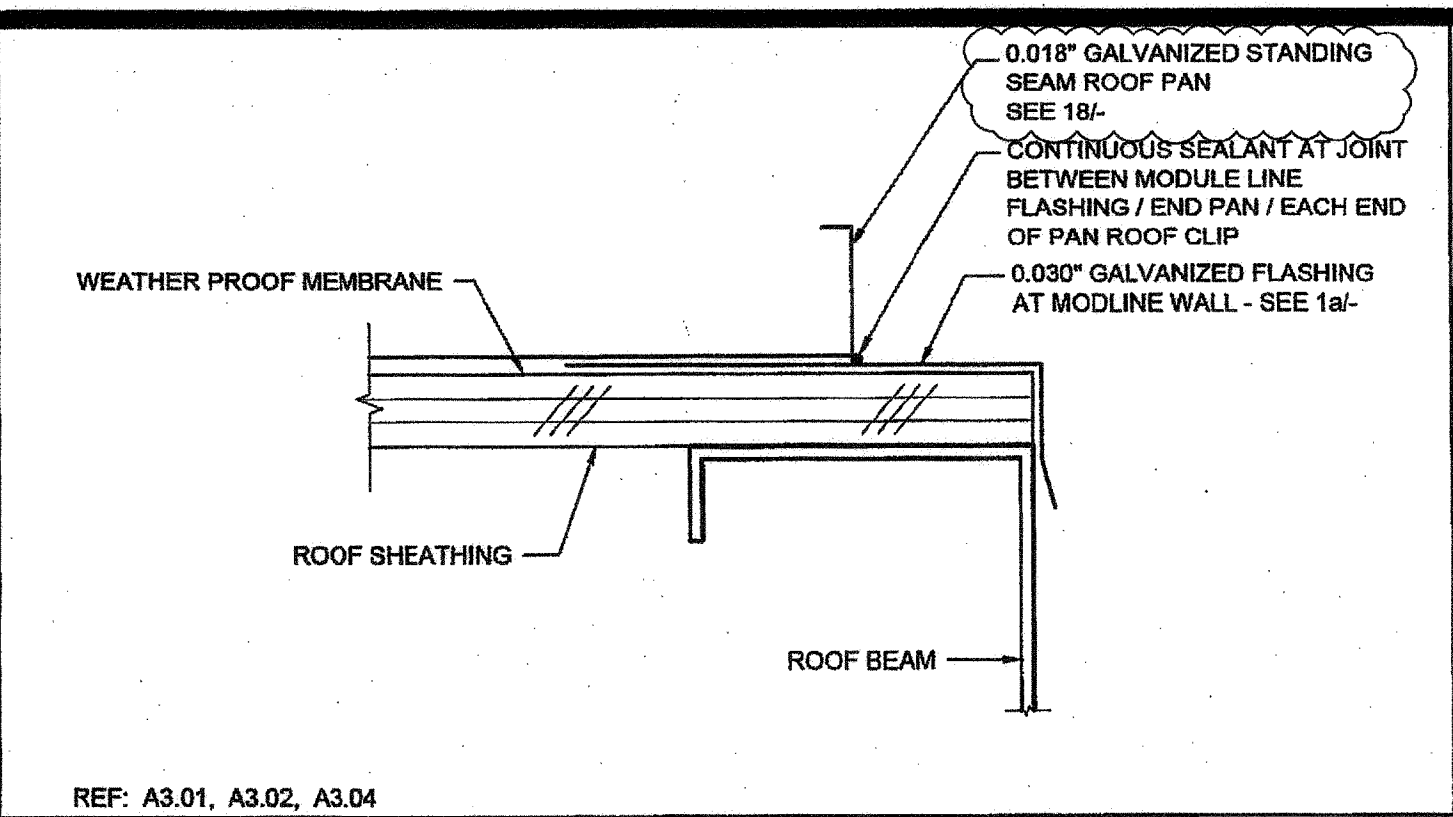

REF: A3.01, A3.02, A3.04
END ROOF PAN CONNECTION SCALE: 6"=1'-0" **6**

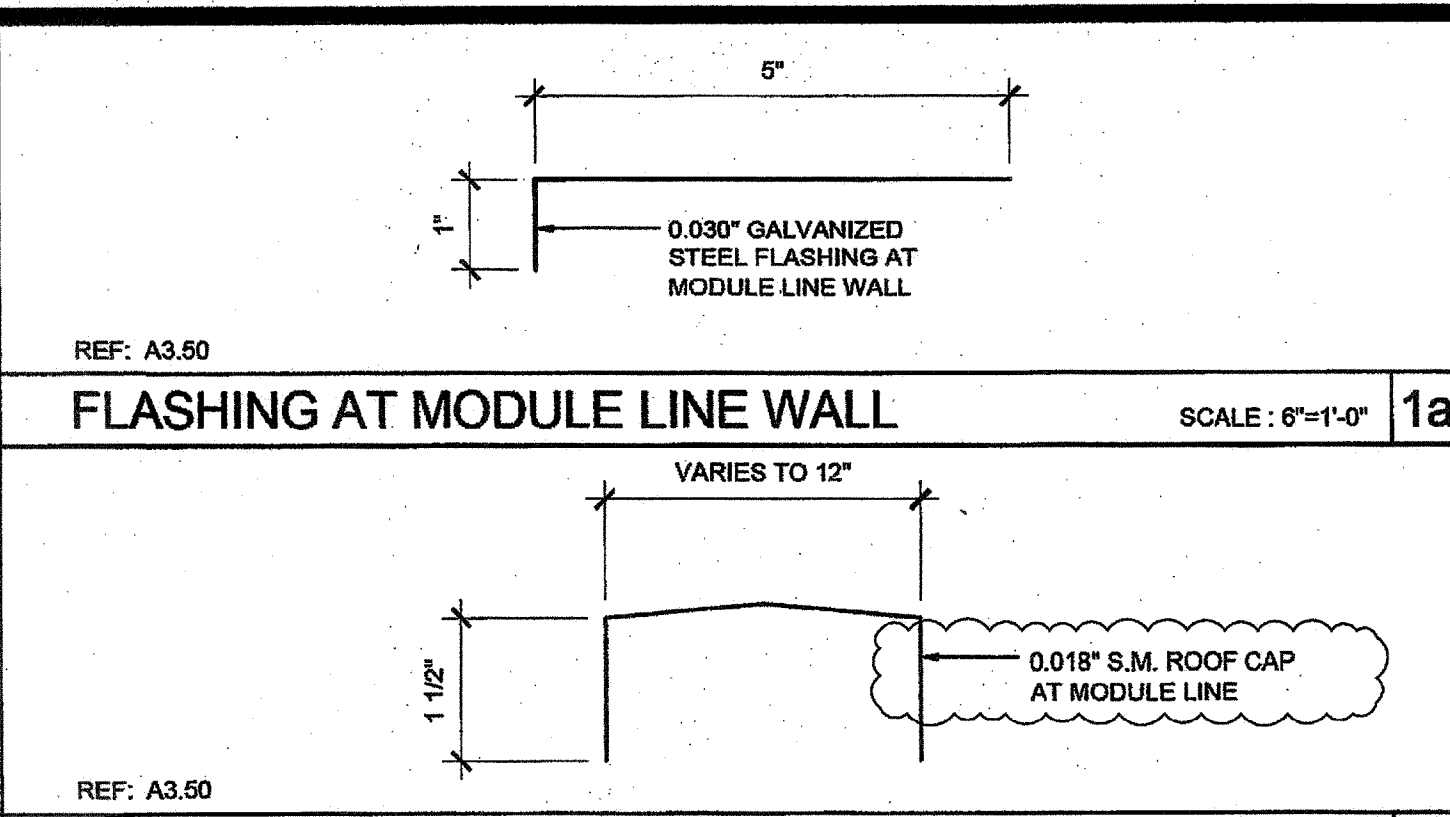


REF: A3.50
FLASHING AT MODULE LINE WALL SCALE: 6"=1'-0" **1a**


THESE DRAWINGS AND ALL MATERIAL CONTAINED HEREIN ARE THE PROPERTY OF SILVERCREEK INDUSTRIES, INC (SCI Inc) AND SHALL NOT BE REPRODUCED, COPIED OR OTHERWISE DISPOSED OF DIRECTLY OR INDIRECTLY AND SHALL NOT BE USED IN WHOLE OR IN PART TO ASSIST IN THE MAKING OF OR FOR THE PURPOSE OF FURNISHING ANY INFORMATION FOR THE MAKING OF DRAWINGS, PRINTS, APPARATUS OR PARTS THEREOF WITHOUT THE FULL KNOWLEDGE AND WRITTEN CONSENT OF SCI Inc. ALL PATENTABLE MATERIAL CONTAINED HEREIN AND ORIGINATING WITH SCI Inc SHALL BE THE PROPERTY OF SCI Inc.

SILVER CREEK
 BUILDING FOR THE NEXT GENERATION


2830 BARRETT AVE PERRIS, CALIFORNIA 92571
 PHONE: 951-943-5393 FAX: 951-943-2211

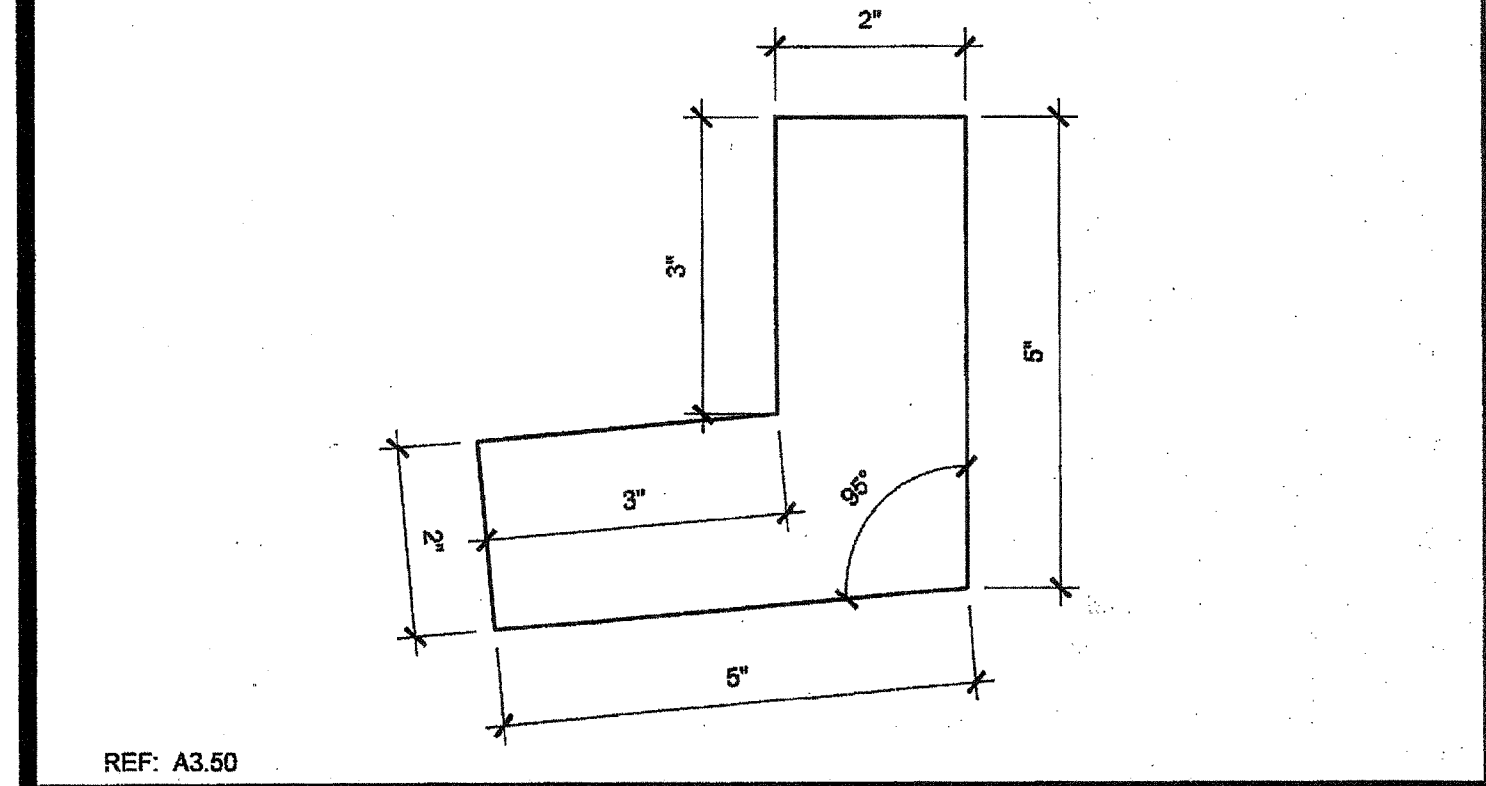


REF: A3.50
DOWNSPOUT ATTACHMENT SCALE: 6"=1'-0" **17**

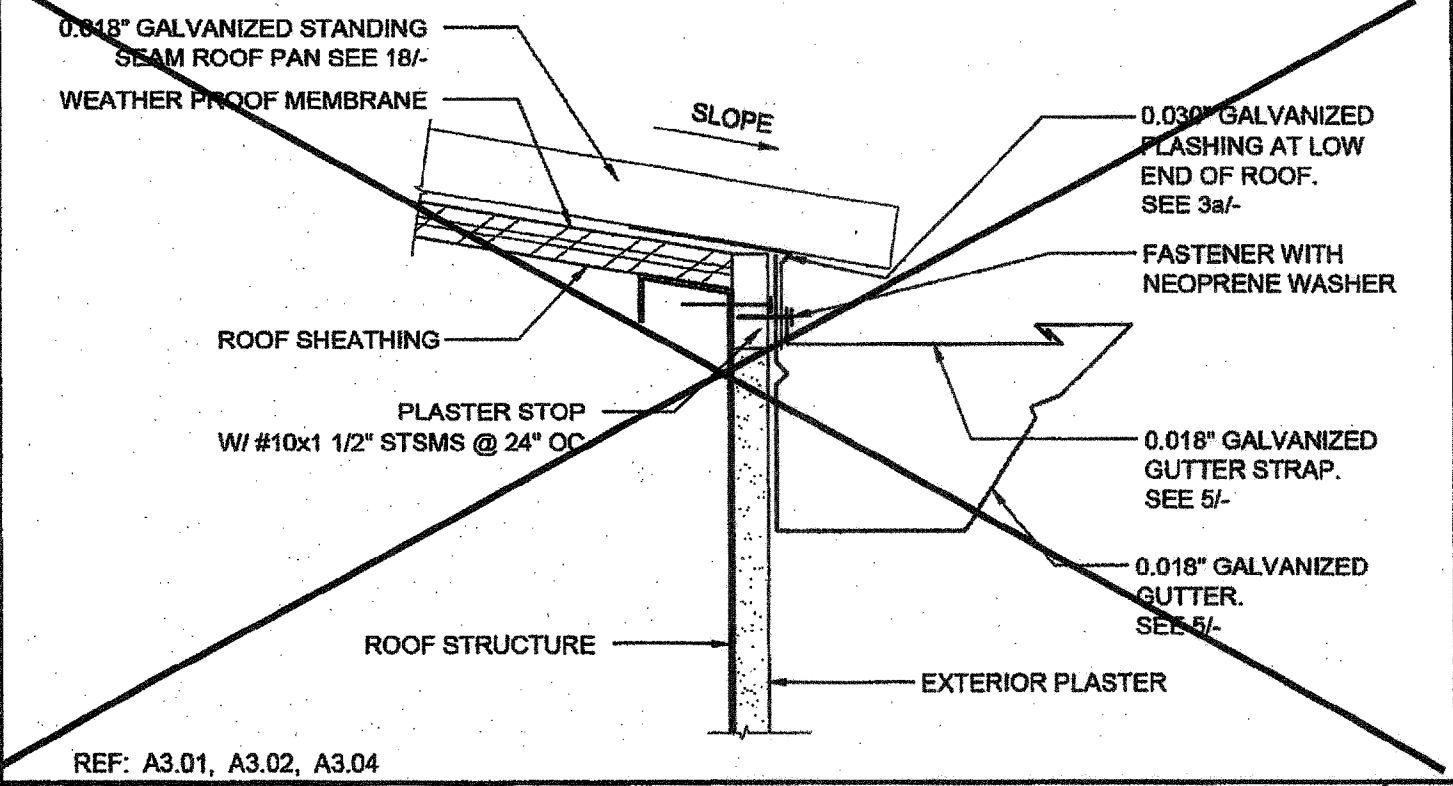

REF: A3.01, A3.02, A3.04
GUTTER AT ROOF FASCIA BEAM SCALE: 3"=1'-0" **12**

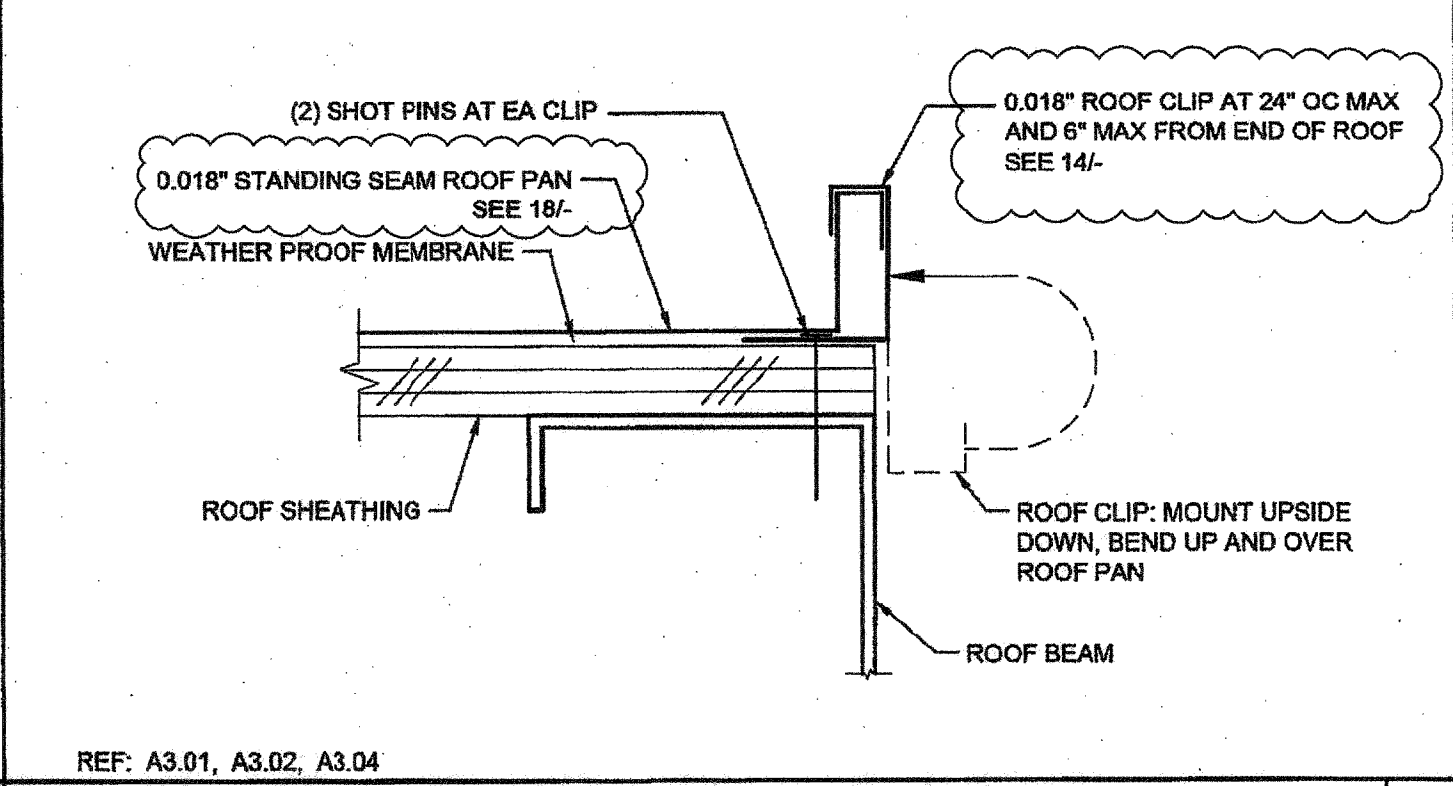


REF: A3.01, A3.02, A3.04
STARTER ROOF PAN CONNECTION SCALE: 6"=1'-0" **7**

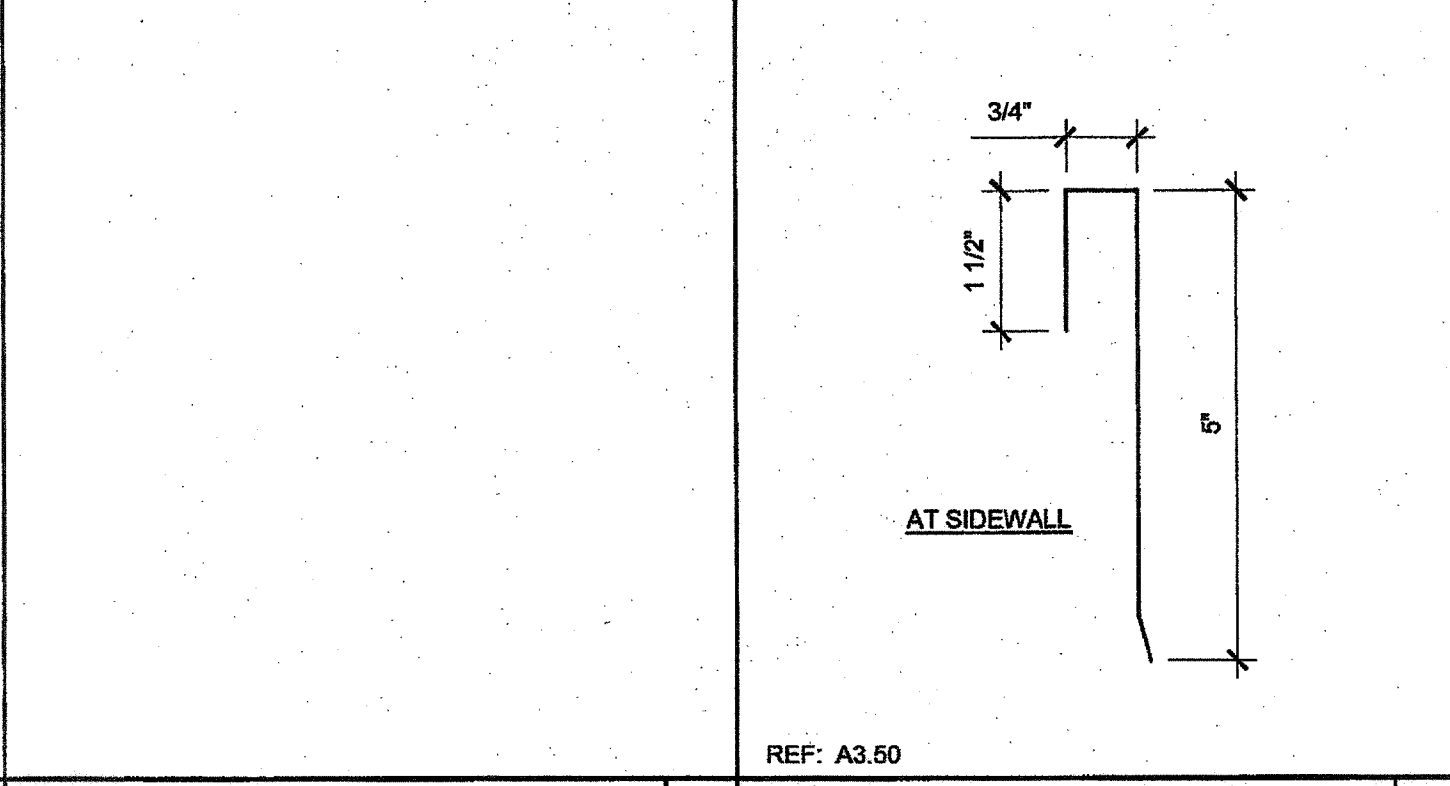


REF: A3.50
0.018\"/>

PROJECT NAME:
24x40 STOCKPILE OFFICE BUILDING


SHEET TITLE:
**ROOF DETAILS
 0.018\"/>**

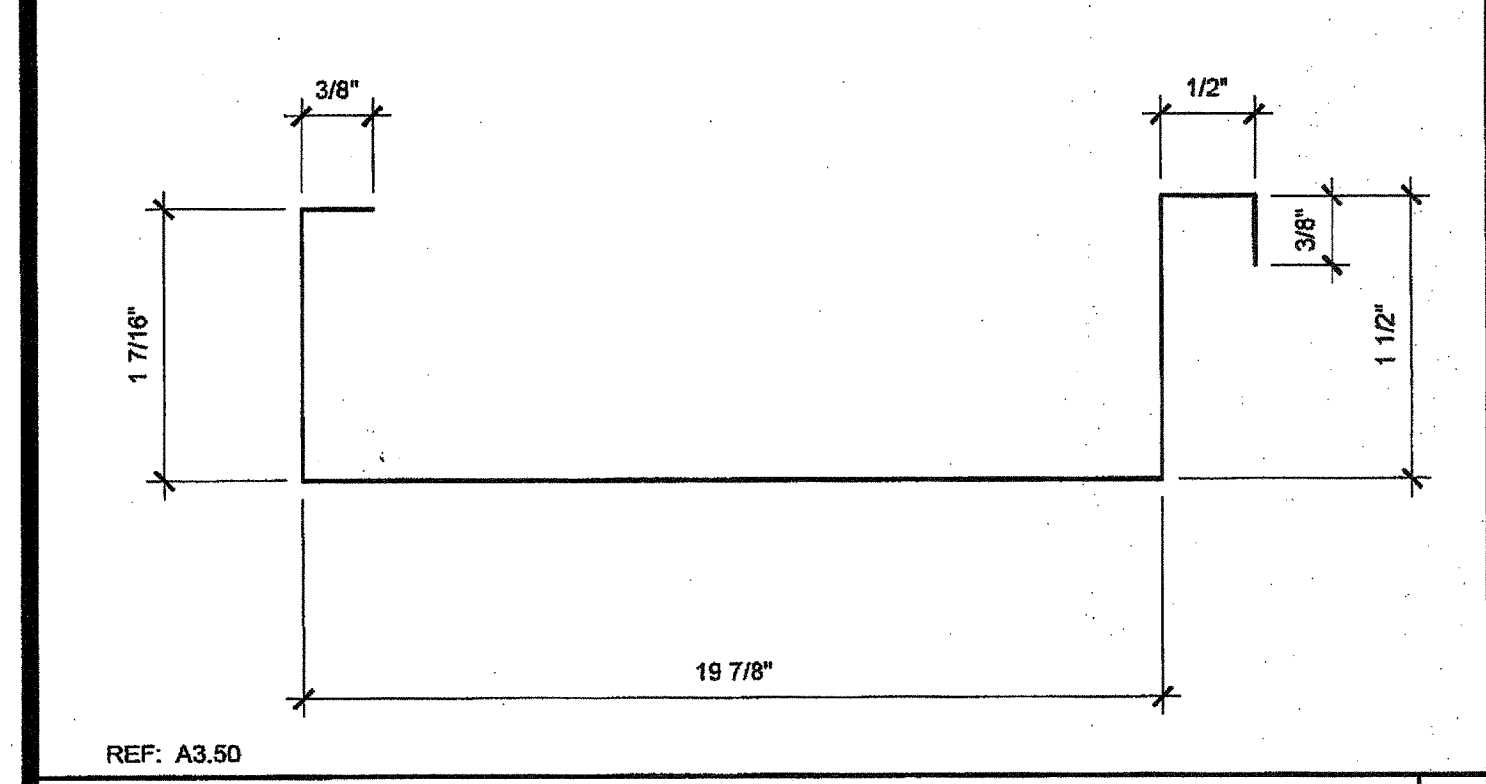


REF: A3.50
ROOF DECK PROFILE SCALE: 6"=1'-0" **18**

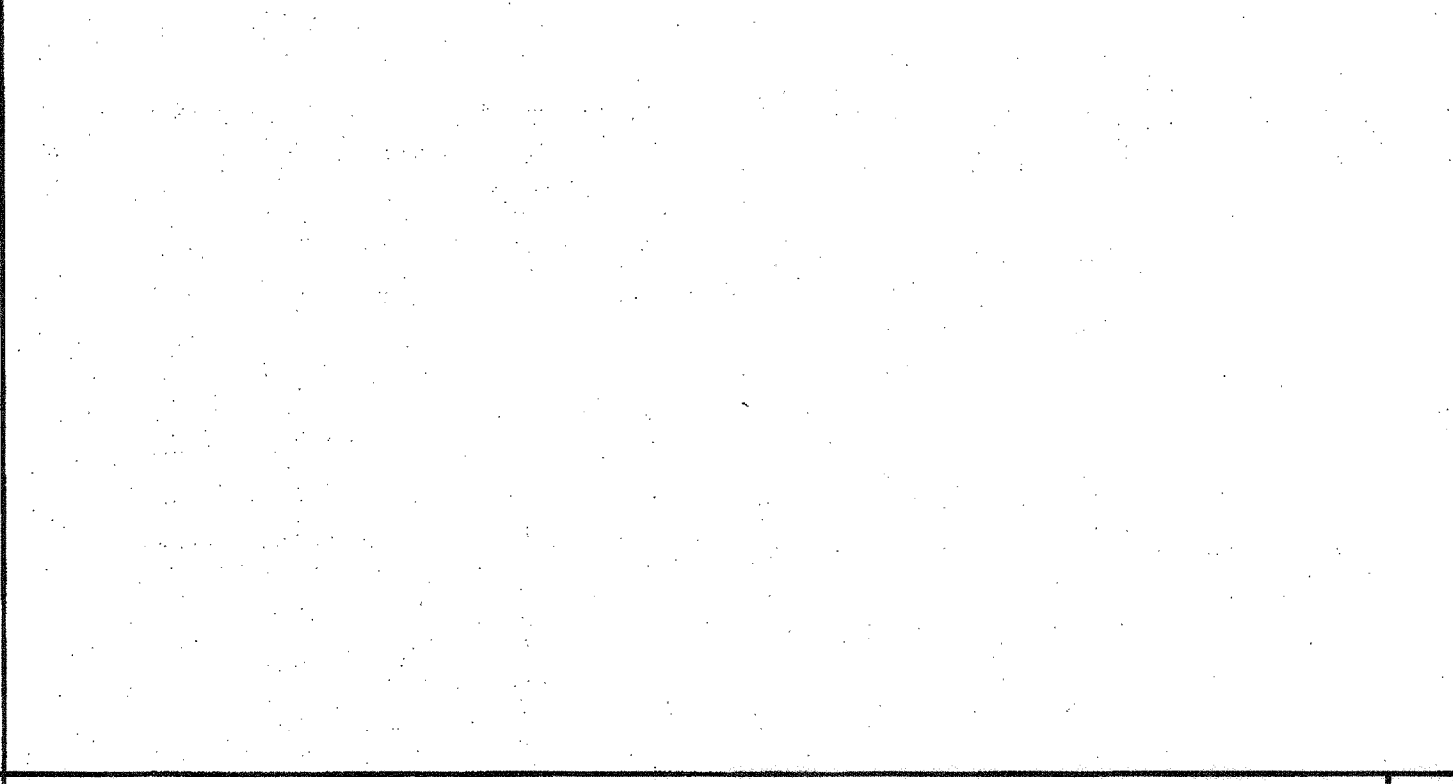

REF: A3.01, A3.02, A3.04
GUTTER AT ROOF FASCIA BEAM SCALE: 3"=1'-0" **13**

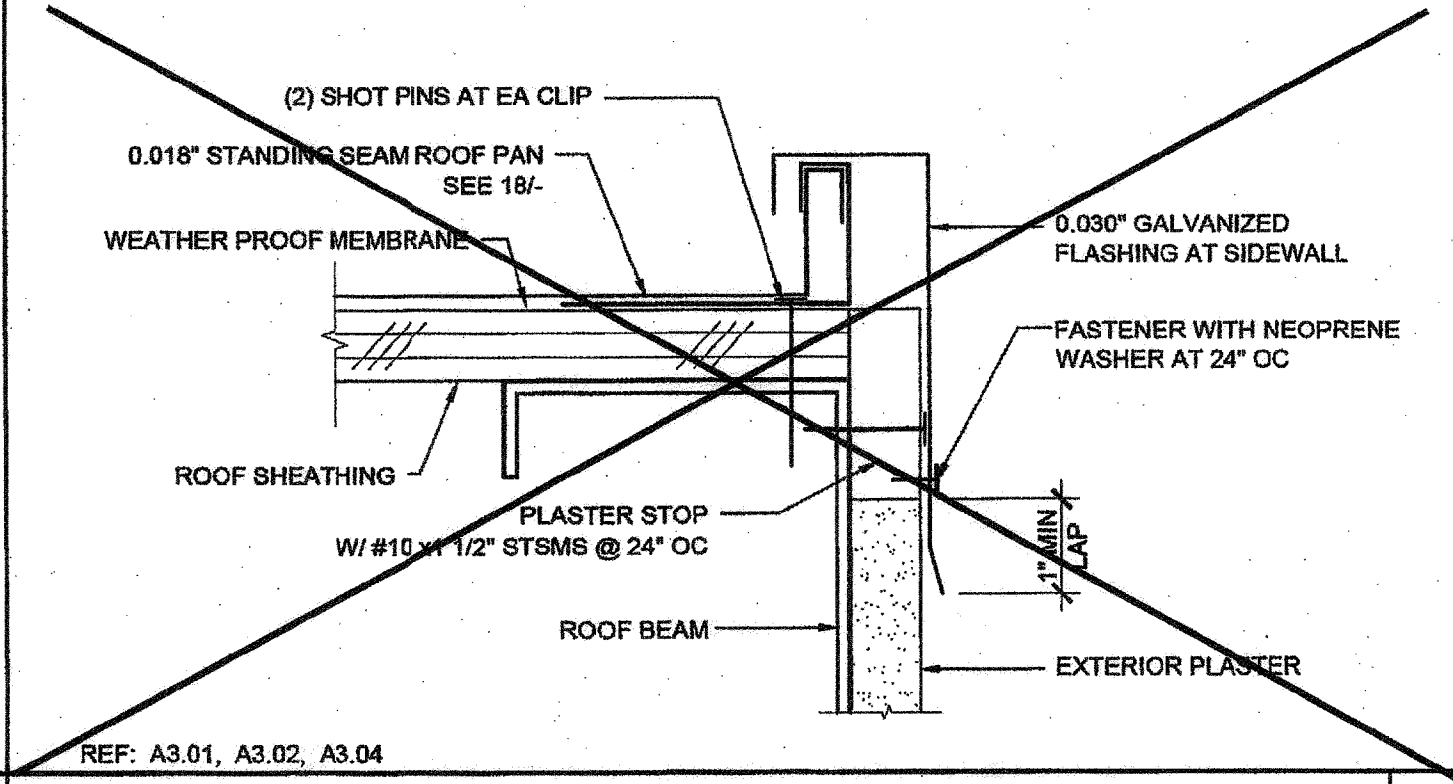


REF: A3.01, A3.02, A3.04
ROOF FLASHING AT SIDEWALL SCALE: 6"=1'-0" **8**

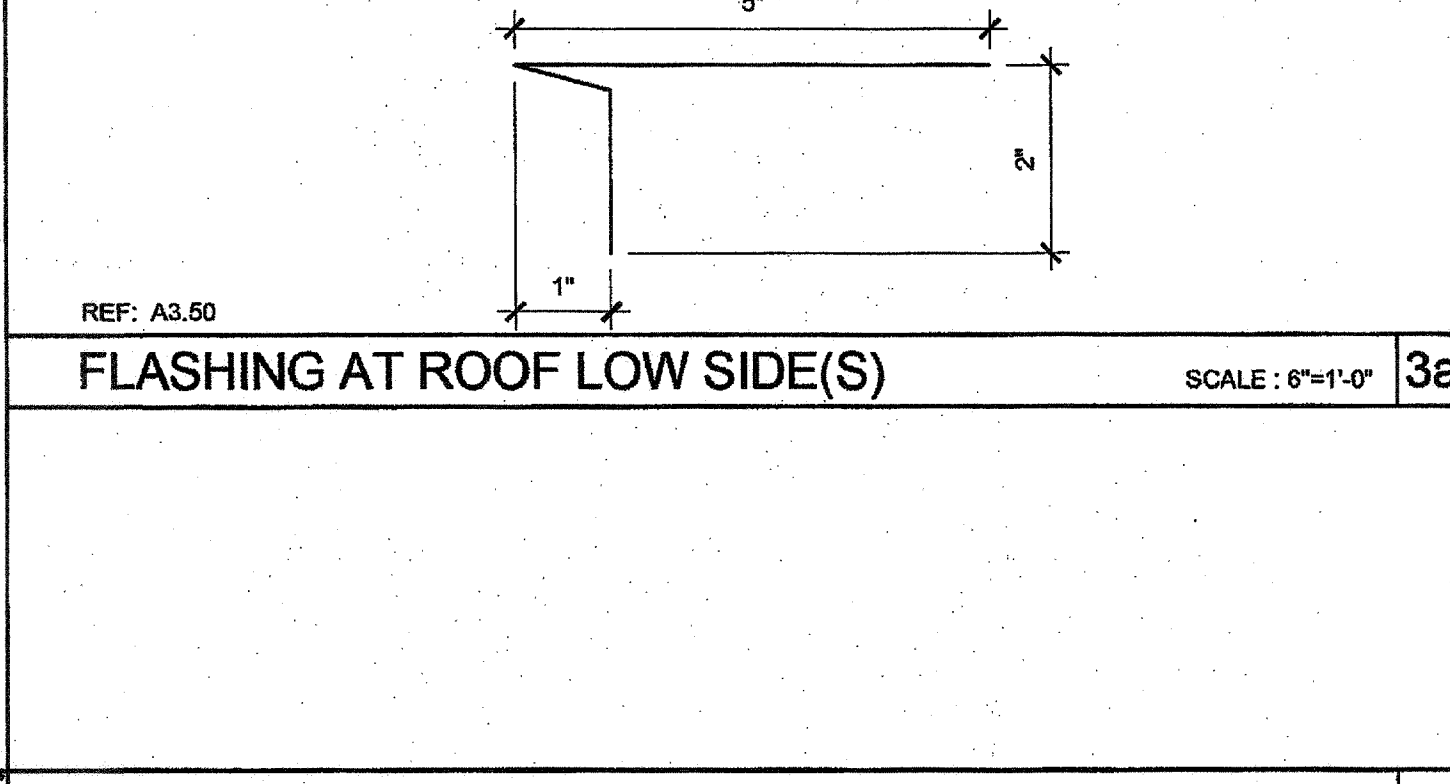


REF: A3.50
FLASHING AT ROOF LOW SIDE(S) SCALE: 6"=1'-0" **3a**

ARCHITECT OF RECORD
 SUBMISSION DATE


FILE # 15-6
 IDENTIFICATION STAMP
 DIV. OF THE STATE ARCHITECT
 OFFICE OF REGULATION SERVICES
 03-118270
 AC FLS SS EAC
 DATE NOV - 8 2017
 TRACKING #: 63221-290

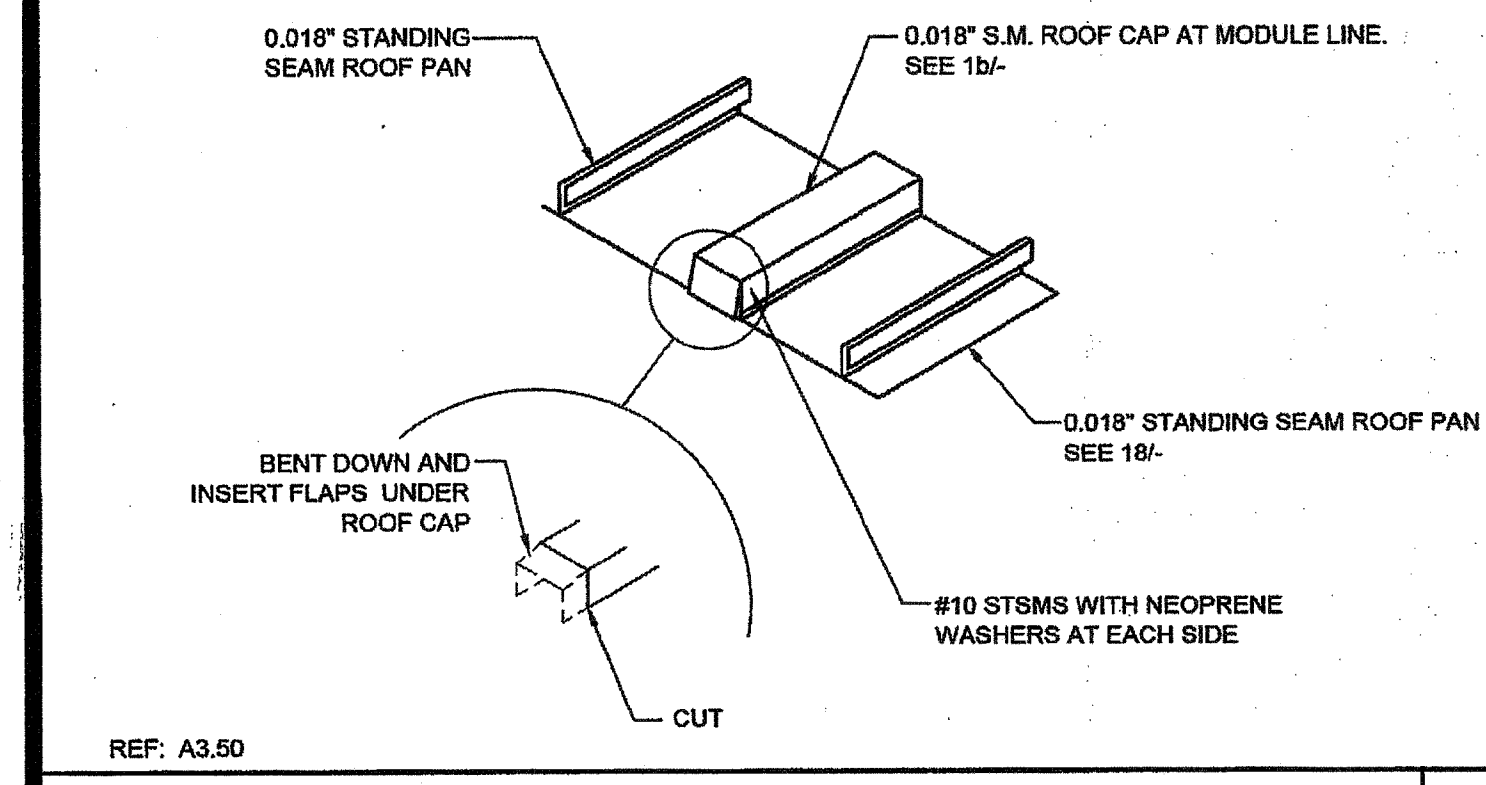


REF: A3.50
MODULE LINE ROOF CAP SCALE: NTS **19**

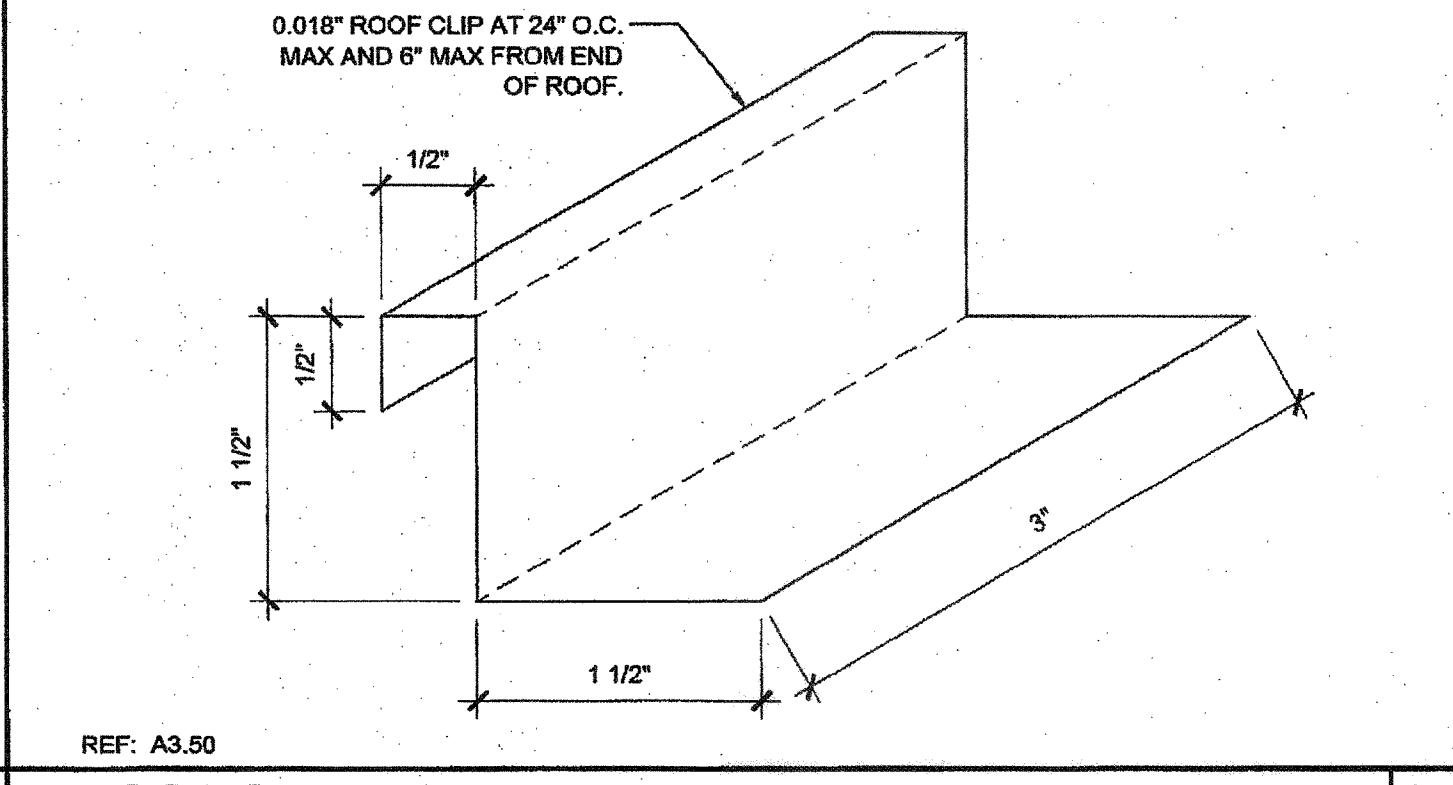

REF: A3.50
ROOF CLIP SCALE: 1'-0"=1'-0" **14**

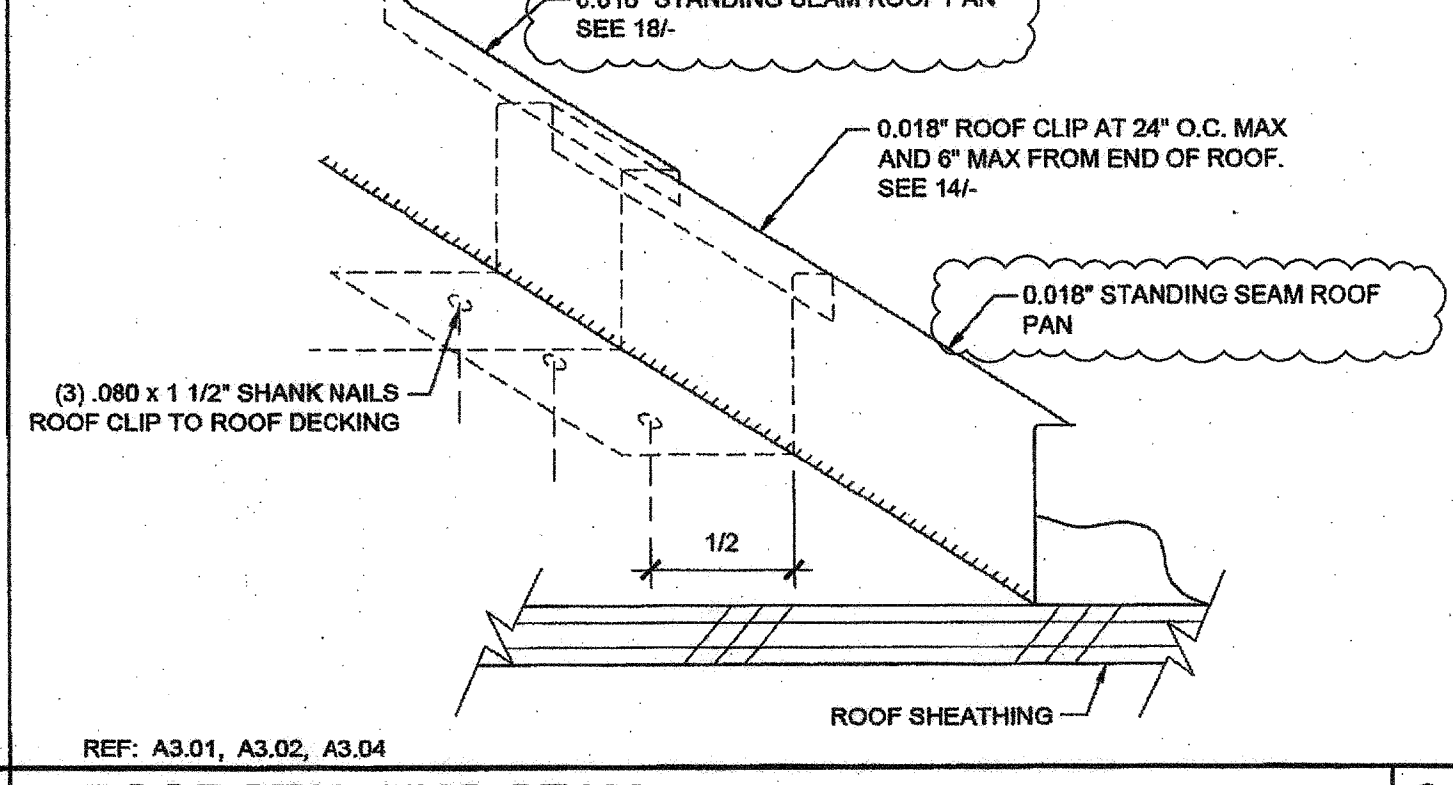

REF: A3.01, A3.02, A3.04
ROOF STANDING SEAM SCALE: NTS **9**

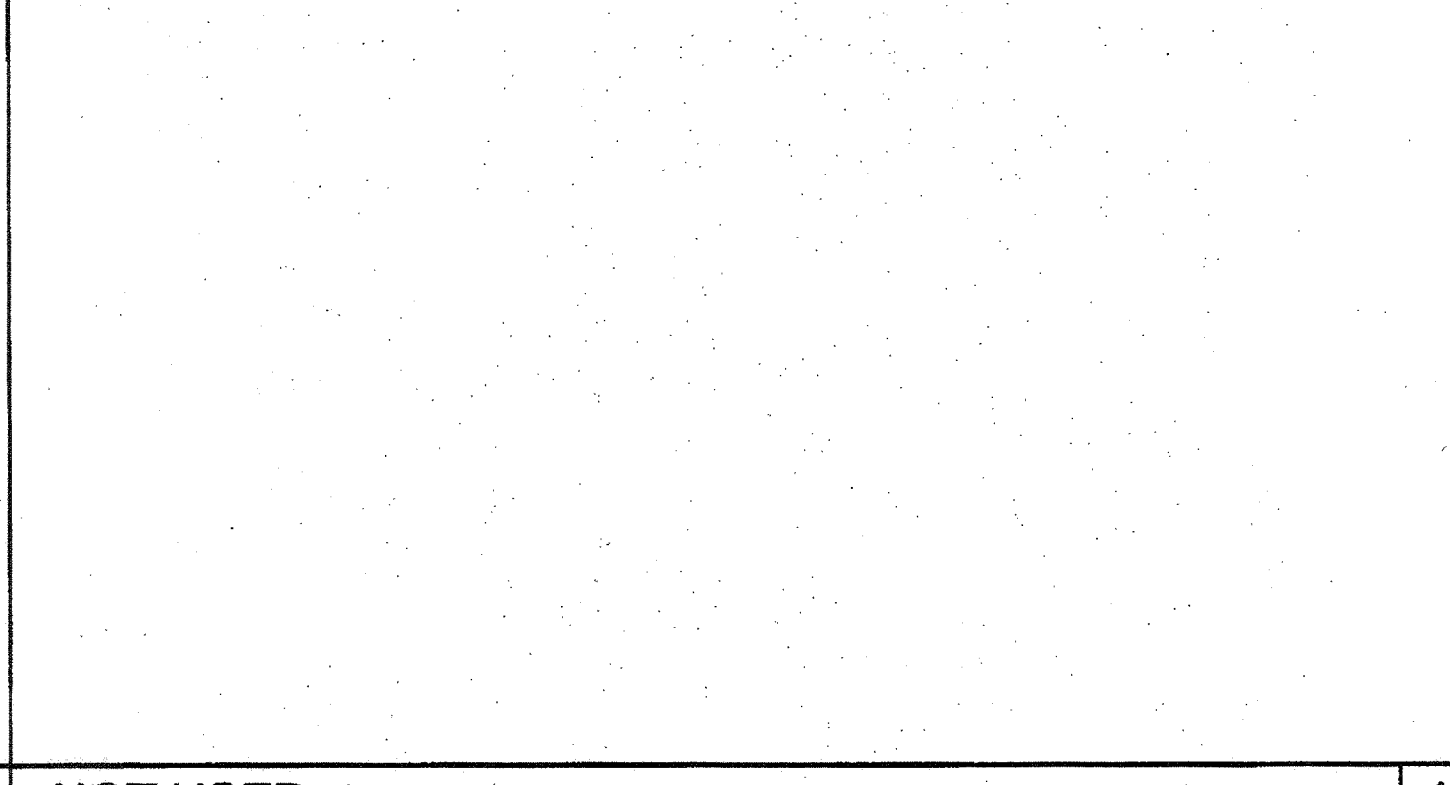


REF: A3.50
FLASHING AT MODULE LINE WALL SCALE: 6"=1'-0" **4**

PROJECT SPECIFIC STATE AGENCY APPROVAL


IDENTIFICATION STAMP
 DIV. OF THE STATE ARCHITECT
 04 118284
 ACS FLS SS EAC
 DATE MAY - 8 2017

ORIGINAL PC STATE AGENCY APPROVAL


IDENTIFICATION STAMP
 DIV. OF THE STATE ARCHITECT
 OFFICE OF REGULATION SERVICES
 PC 04-114102
 AC FLS SS EAC
 DATE AUG - 4 2015

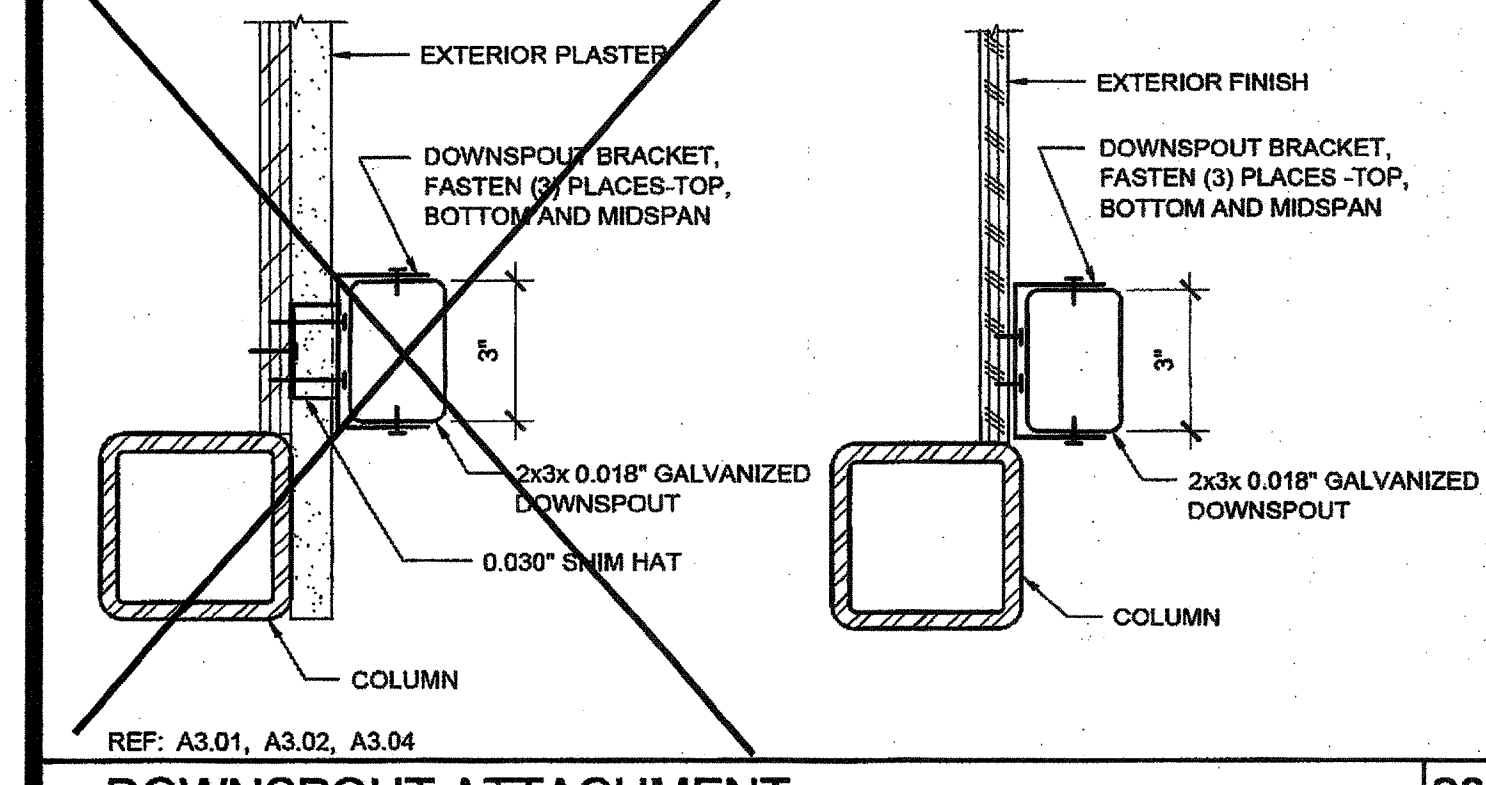


REF: A3.01, A3.02, A3.04
DOWNSPOUT ATTACHMENT SCALE: 3"=1'-0" **20**

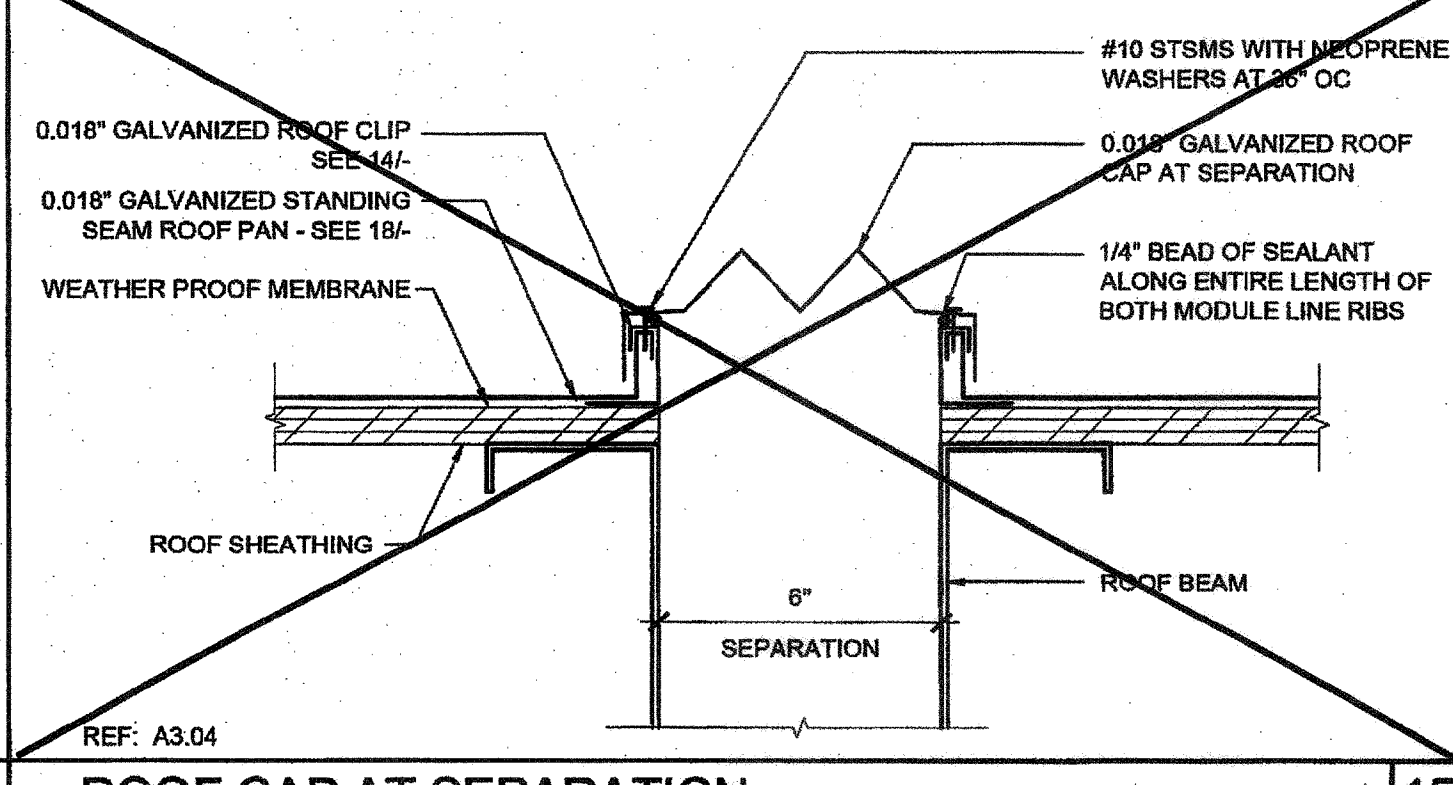

REF: A3.04
ROOF CAP AT SEPARATION SCALE: 3"=1'-0" **15**

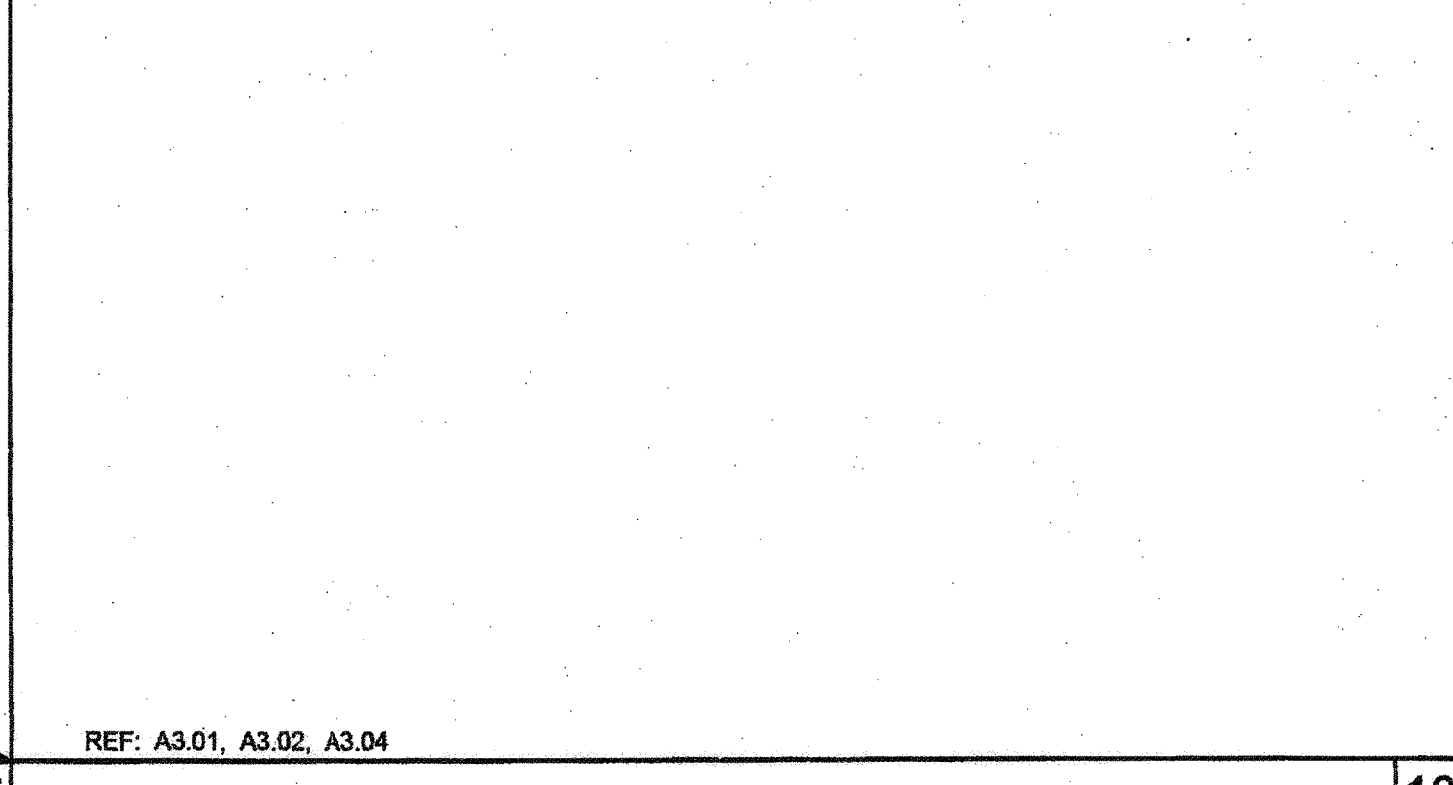

REF: A3.01, A3.02, A3.04
ROOF STANDING SEAM SCALE: NTS **10**

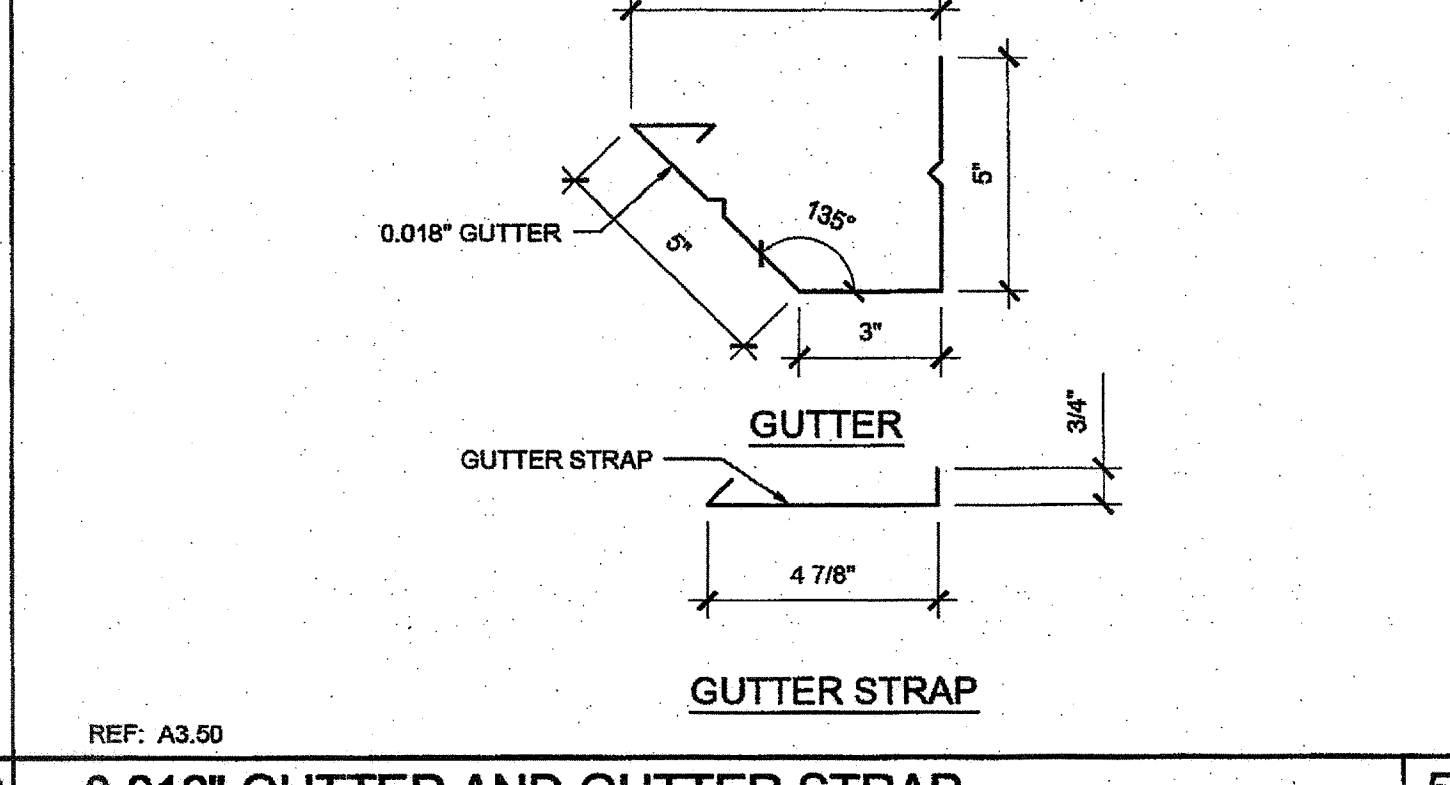

REF: A3.50
0.018\"/>

REVISIONS

SILVER CREEK INDUSTRIES
 24' x 40' PC - 2.12 PITCH

PROJECT NO:
 DRAWN BY:
 SCALE: AS NOTED
 DATE: 01-30-15
 P.C. SHEET NUMBER

A-3.50

REFER TO SHEET "A-3.50N" FOR PROJECT SPECIFIC