




FLUSH TRANSITION AT BOTTOM OF RAMP SCALE: 6" = 1'-0" 15

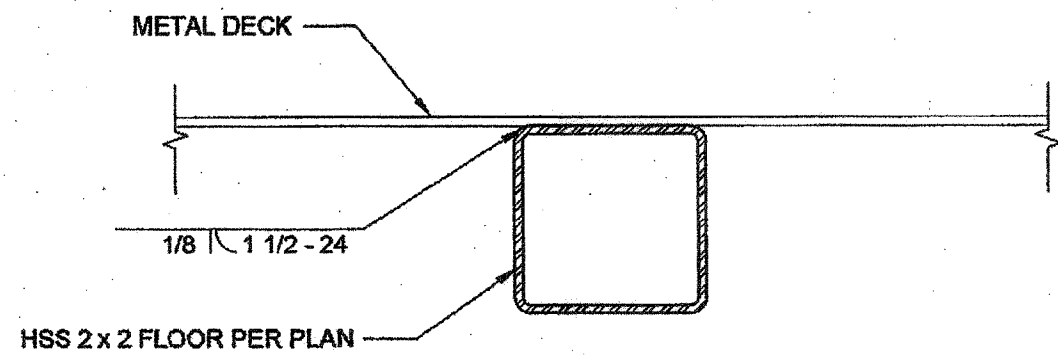


DECK TO FRAME SCALE: 6" = 1'-0" 10

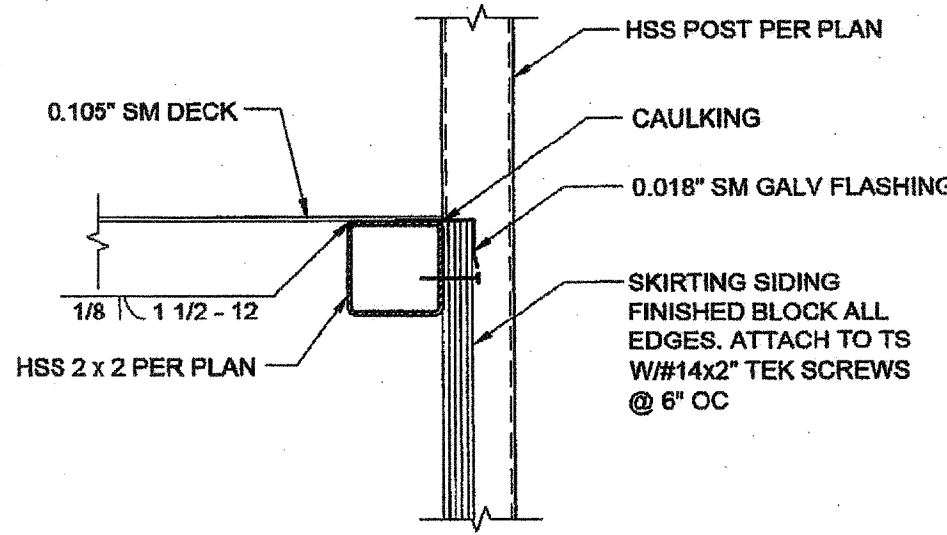

SKIRT FLASHING SCALE: 3" = 1'-0" 5

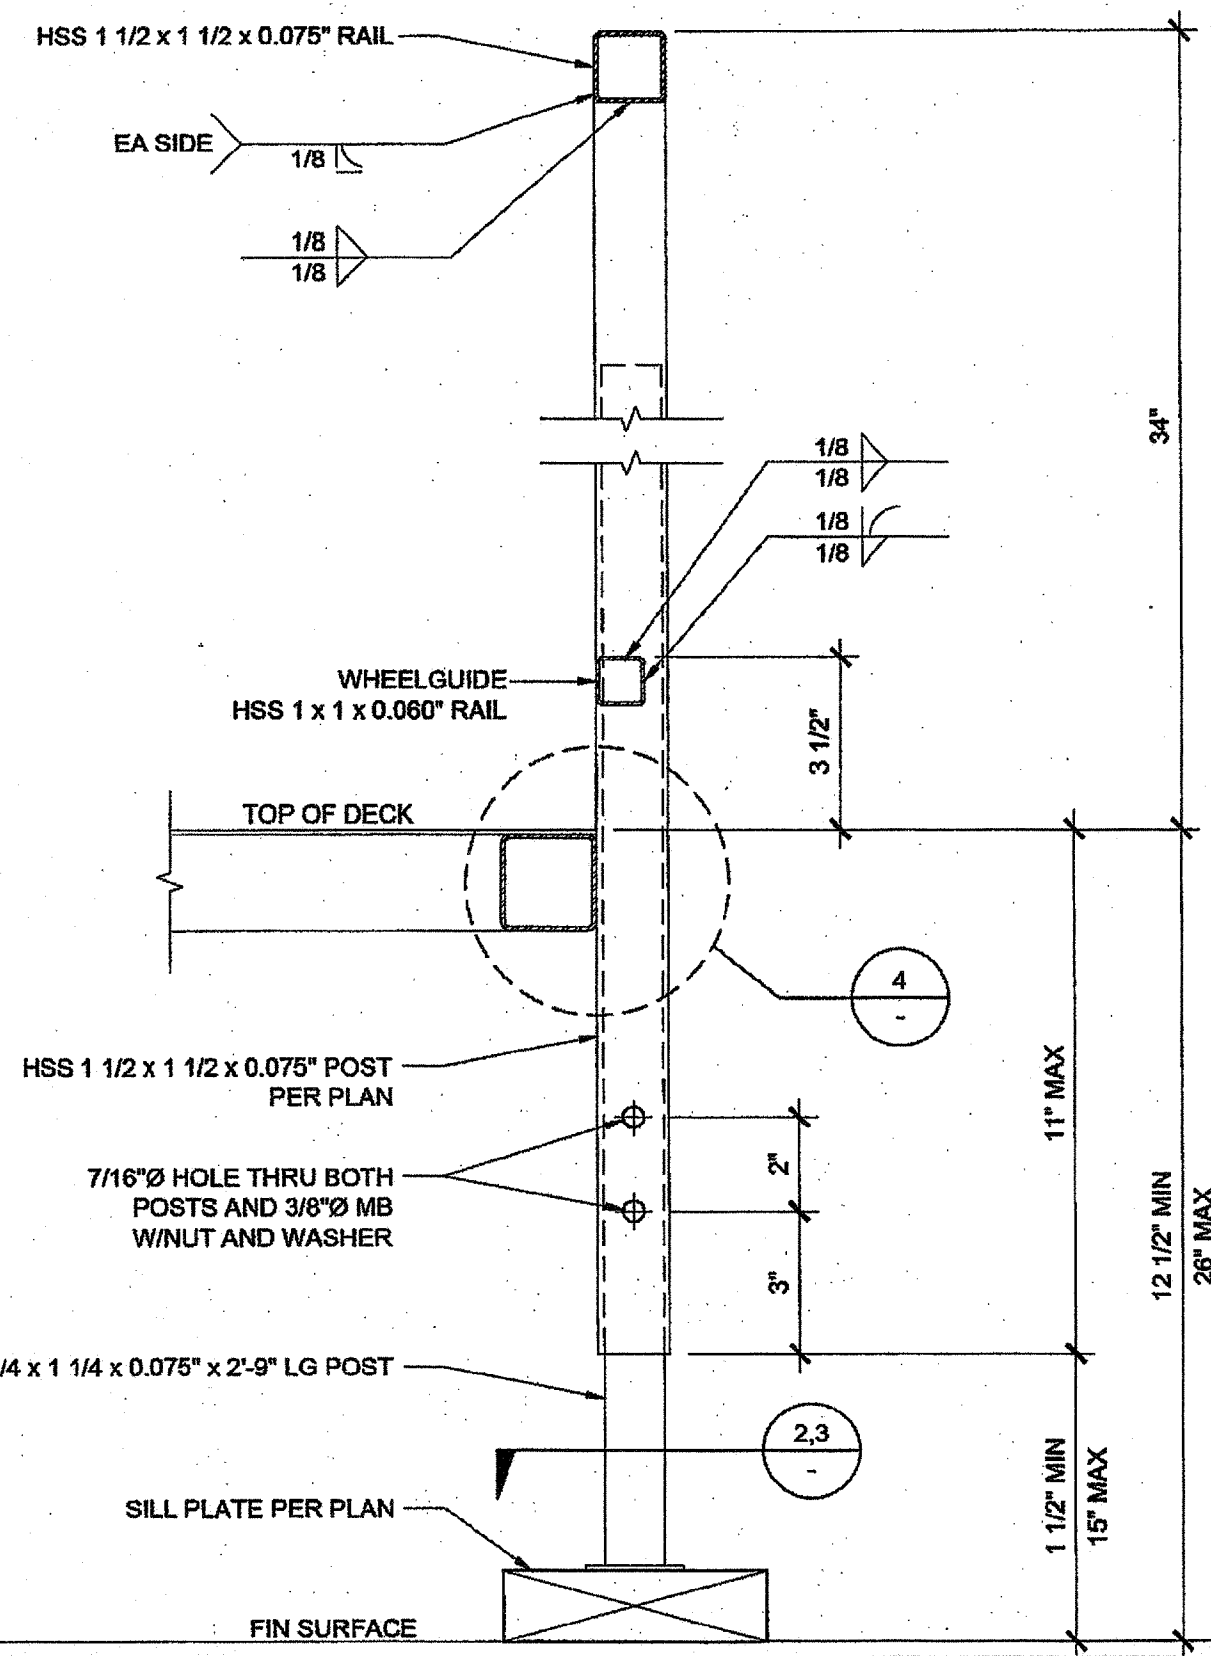


ADJUSTABLE LEG SCALE: 3" = 1'-0" 1

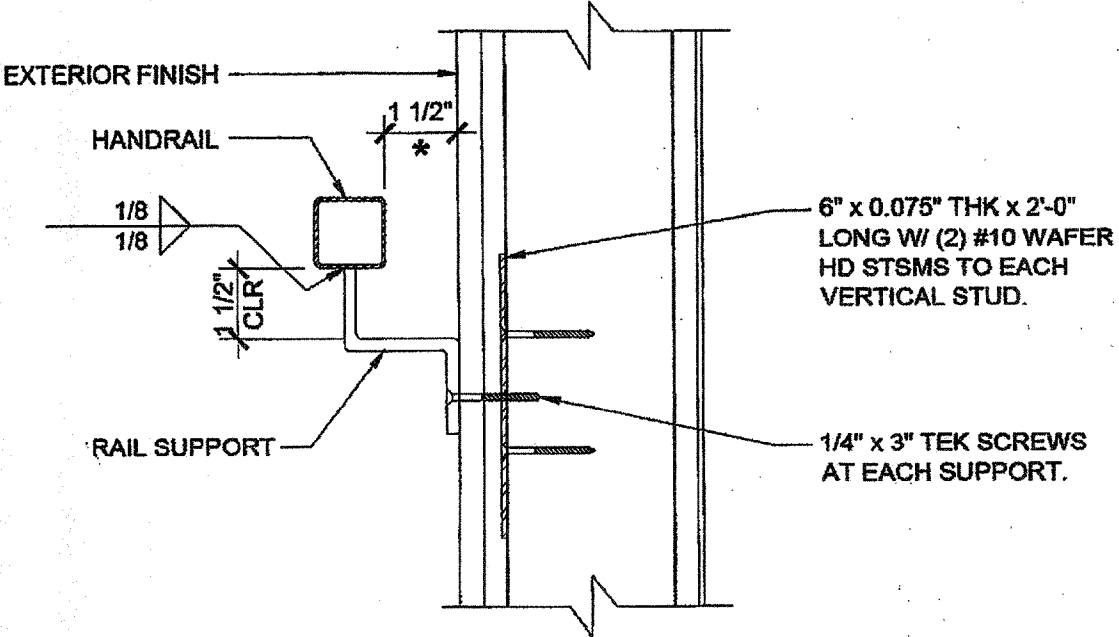


NOTE (a)
1. ALL SURFACES SHALL BE SMOOTH WITH NO SHARP CORNERS, PER CBC 11B-405.8
WALL TO BE SMOOTH AND TO EXTEND 8\"/>

HANDRAIL CONNECTION AT SHEETMETAL BLKG SCALE: 3" = 1'-0" 16

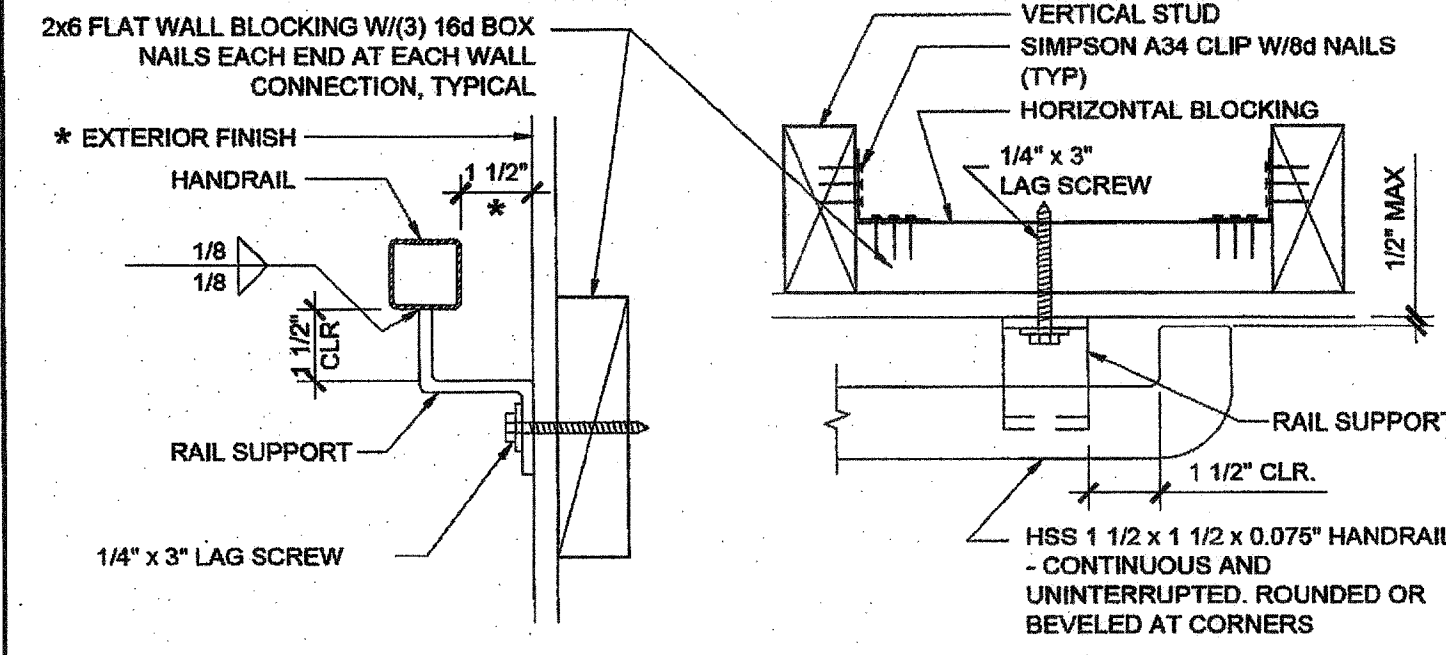


NOTE (a)
1. ALL SURFACES SHALL BE SMOOTH WITH NO SHARP CORNERS, PER CBC 11B-405.8
WALL TO BE SMOOTH AND TO EXTEND 8\"/>


HANDRAIL CONNECTION AT WOOD BLOCKING SCALE: 3" = 1'-0" 11

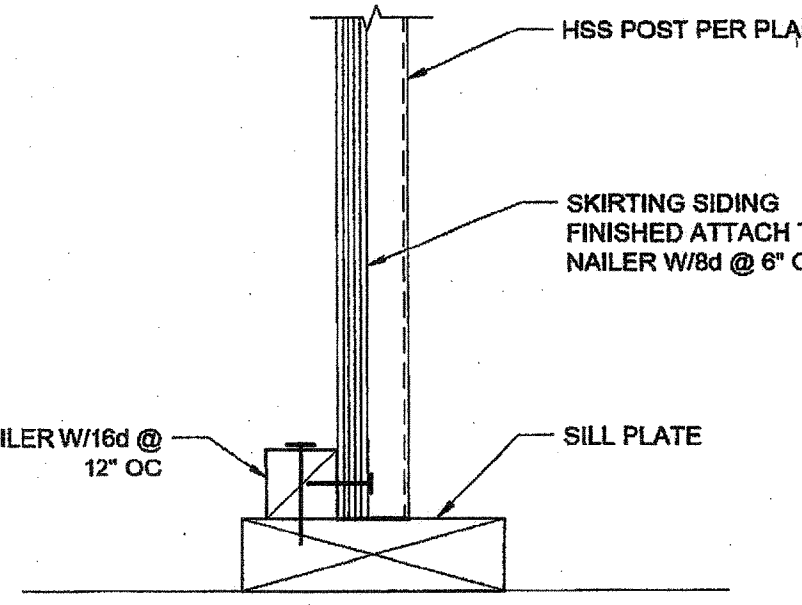


SKIRT FLASHING AT SILL PLATE SCALE: 3" = 1'-0" 6

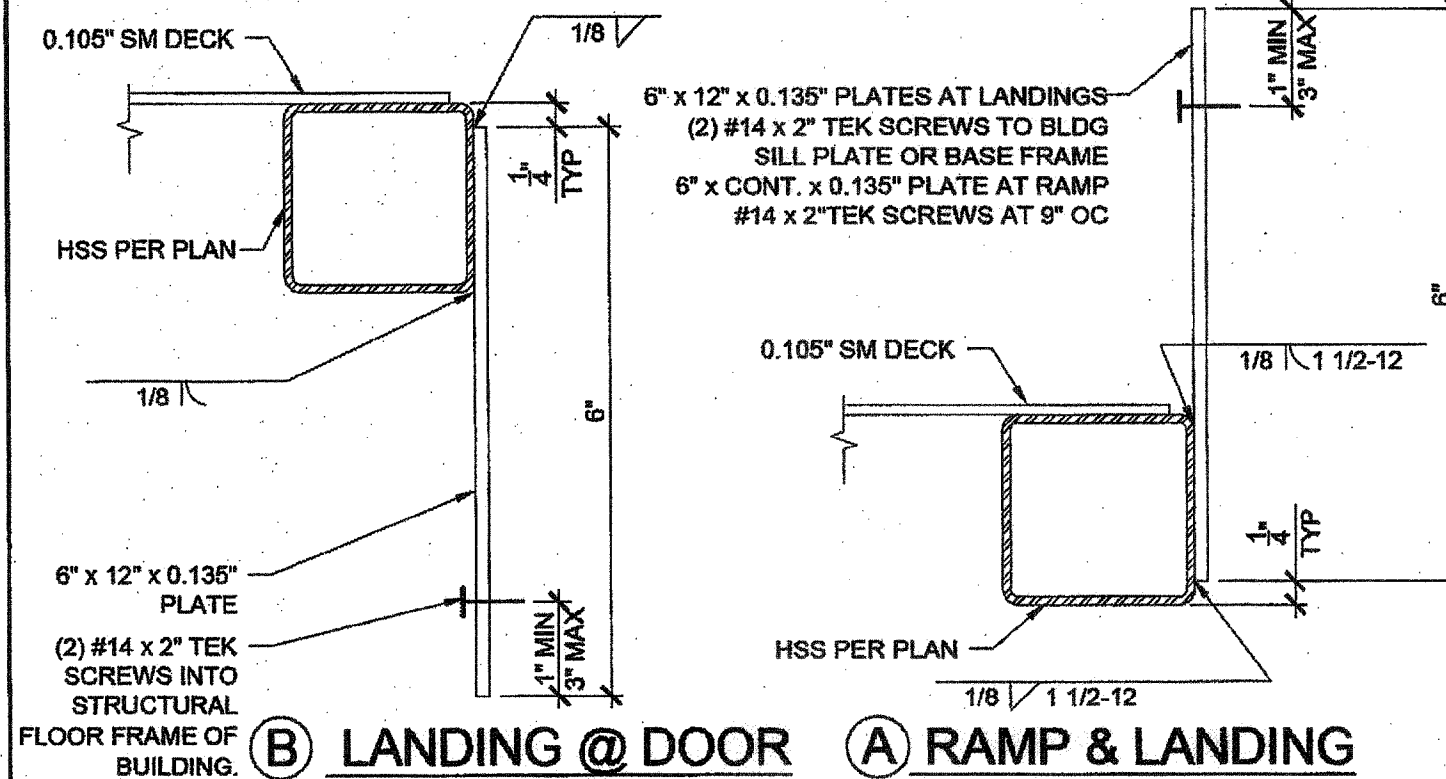


SECTION AT PLATE SCALE: 6" = 1'-0" 17

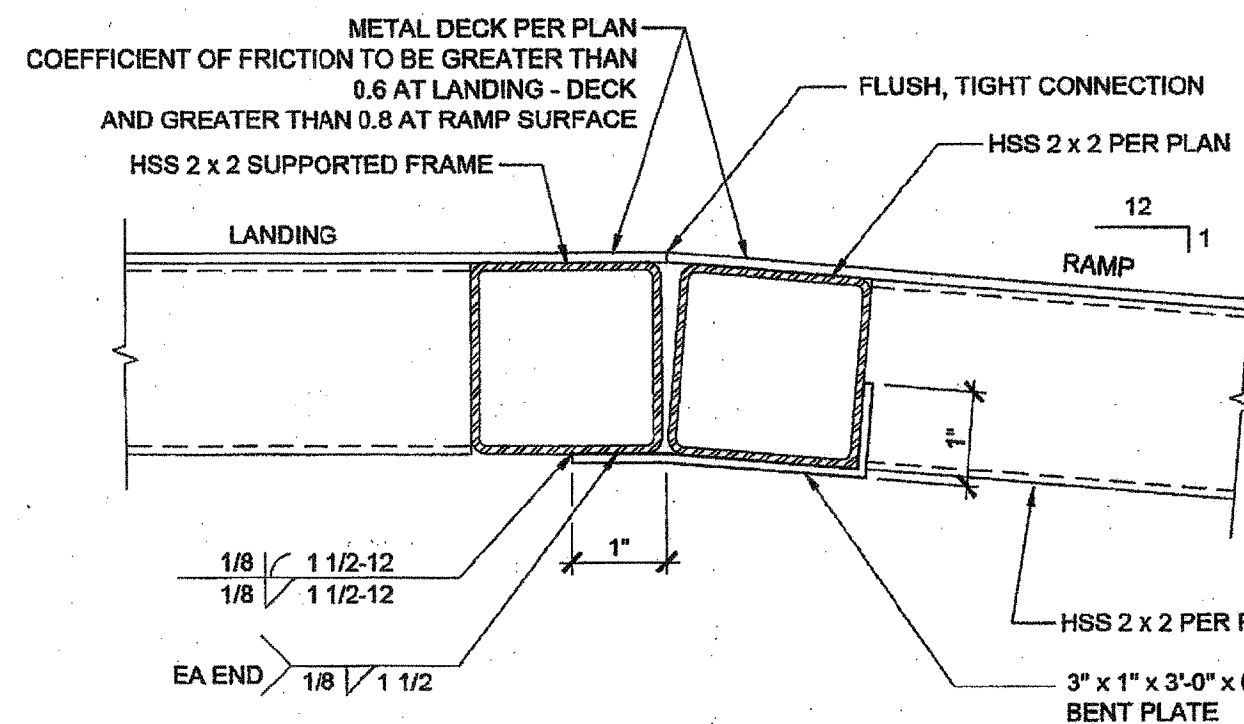


RAMP AT LANDING SCALE: 6" = 1'-0" 7

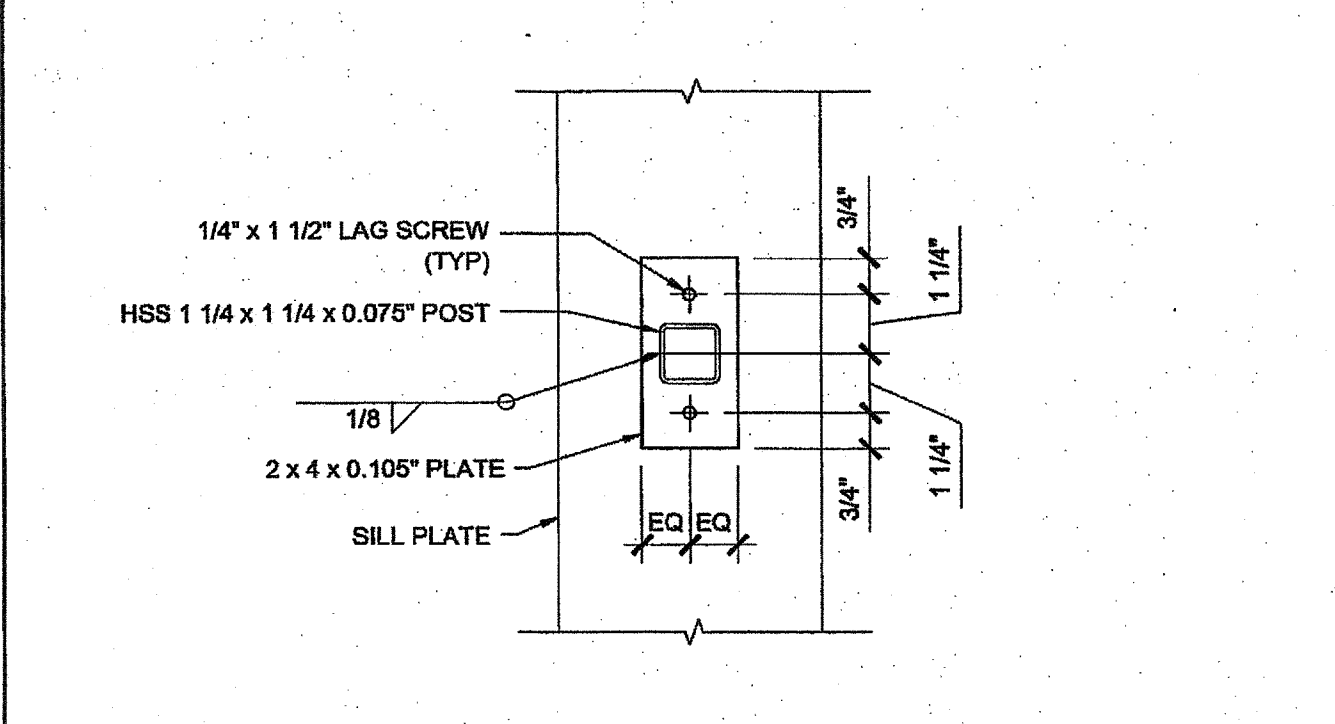


ADJUSTABLE LEG BASE PLATE SCALE: 3" = 1'-0" 2

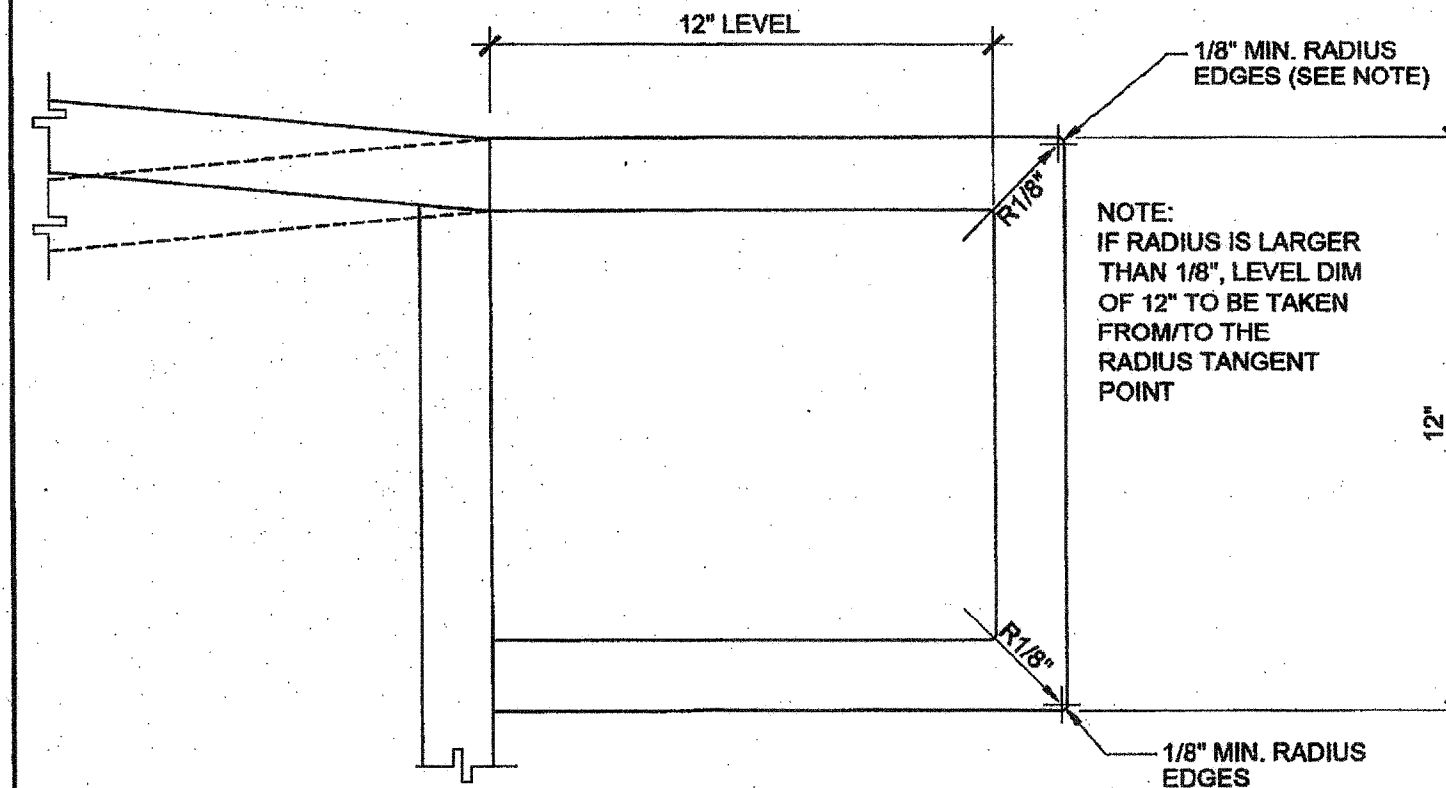


EXTEND HANDRAIL @ TOP OR BOTT. ENDS SCALE: 3" = 1'-0" 13

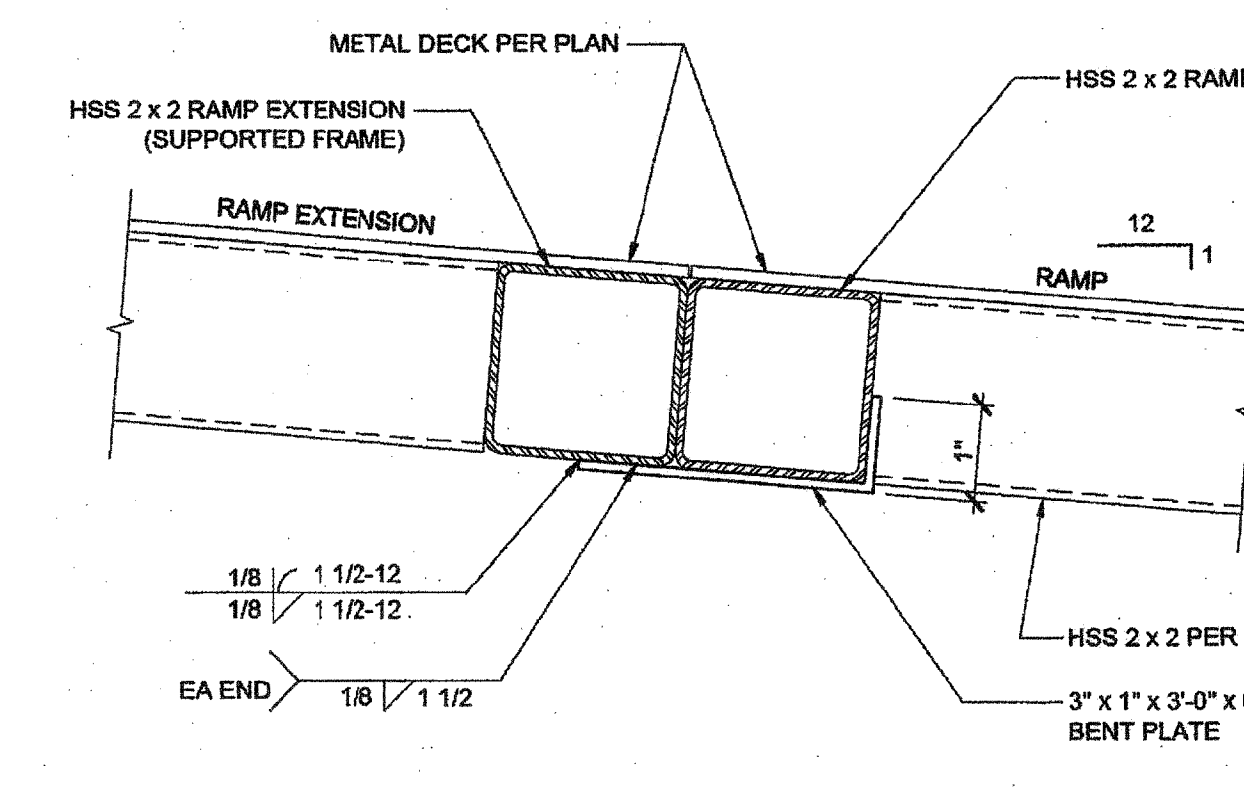


RAMP EXTENSION SCALE: 6" = 1'-0" 8

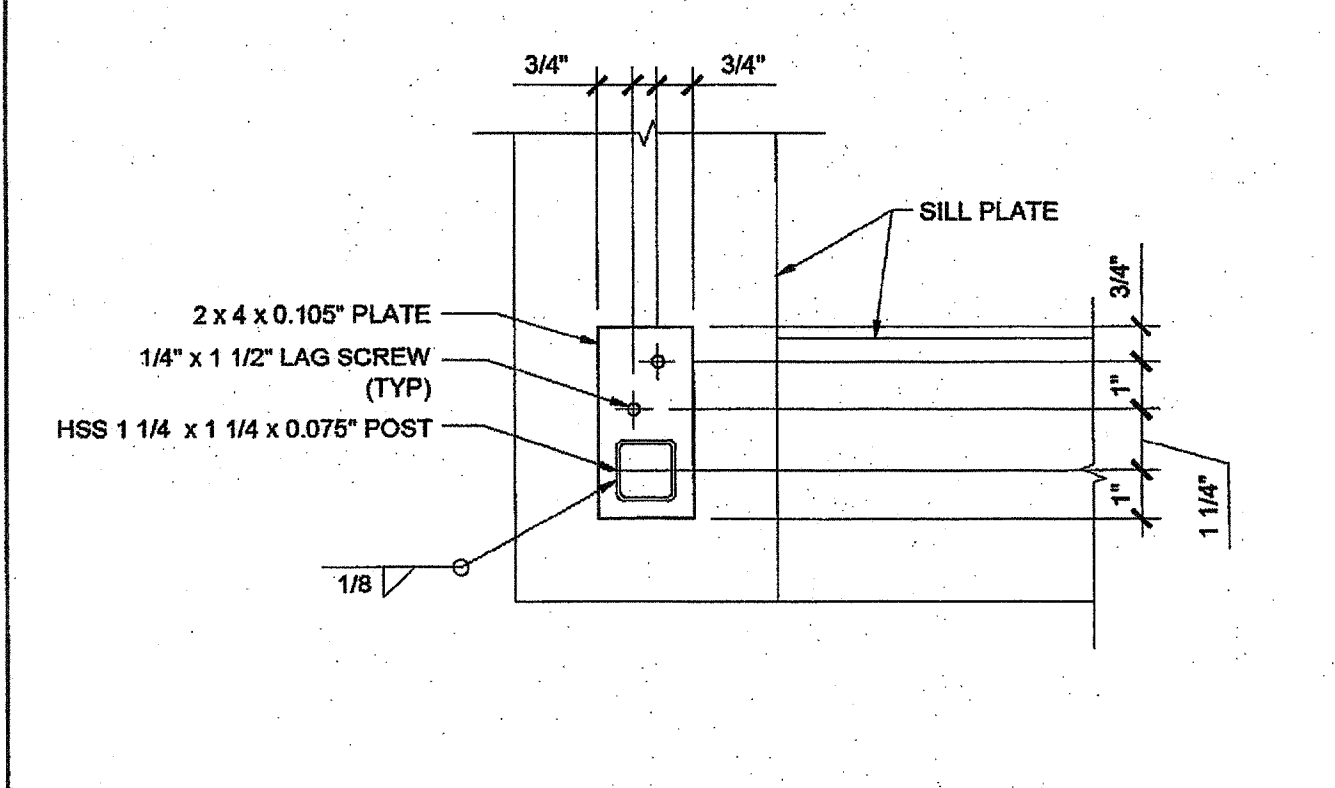


ADJUSTABLE LEG BASE PLATE SCALE: 3" = 1'-0" 3

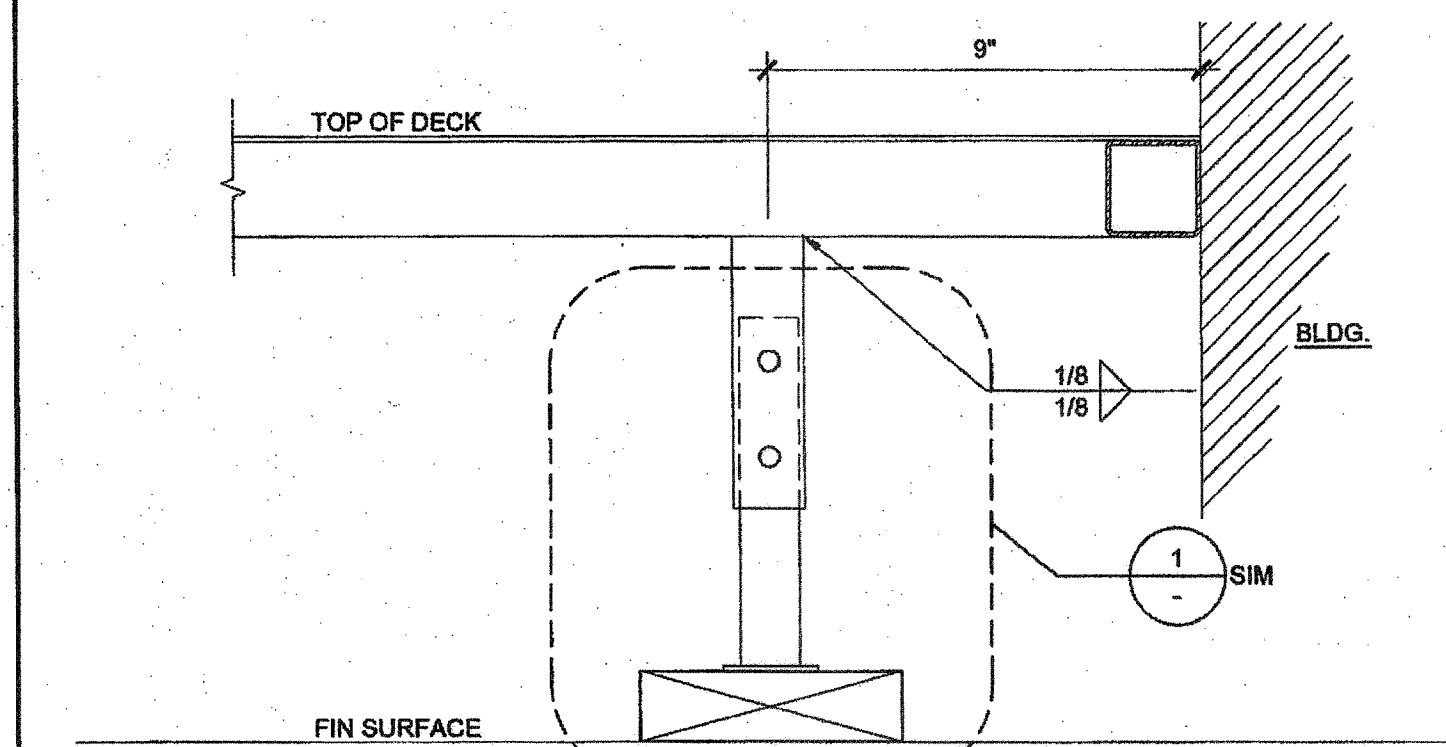

INTERIOR LANDING LEG SECTION SCALE: 3" = 1'-0" 14

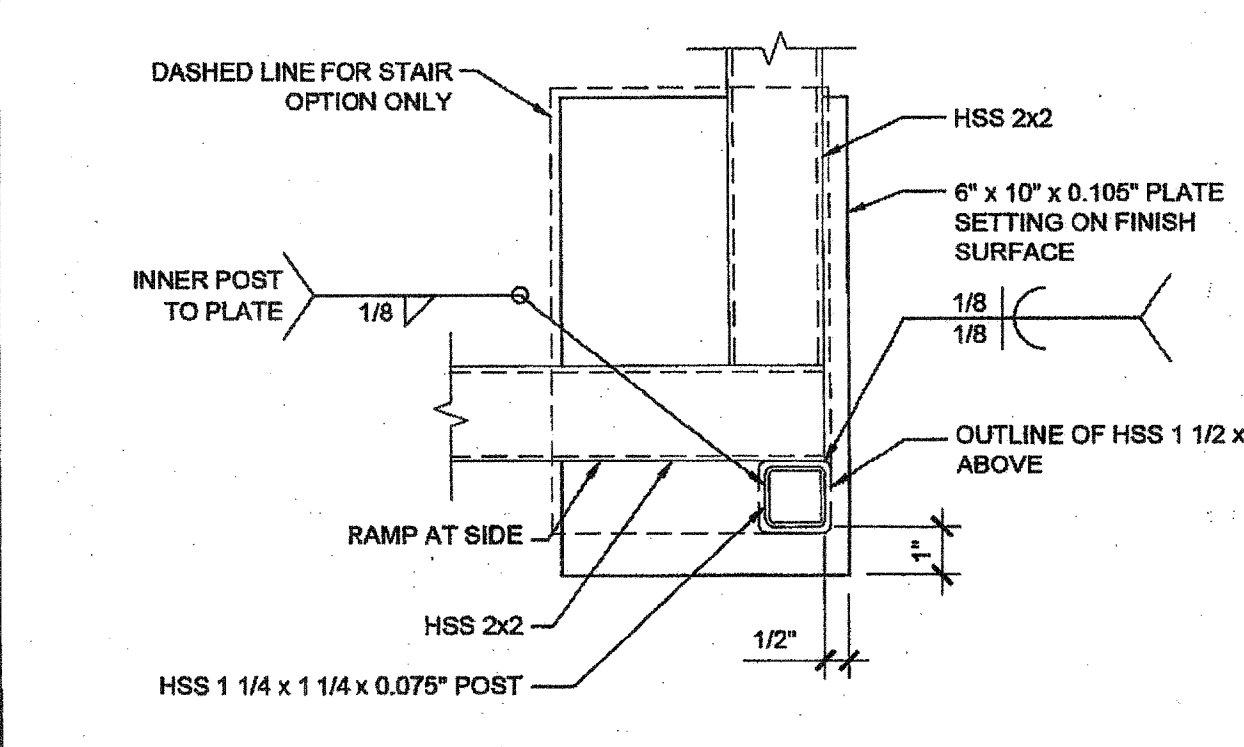


BASE PLATE AT RAMP TOE SCALE: 3" = 1'-0" 9

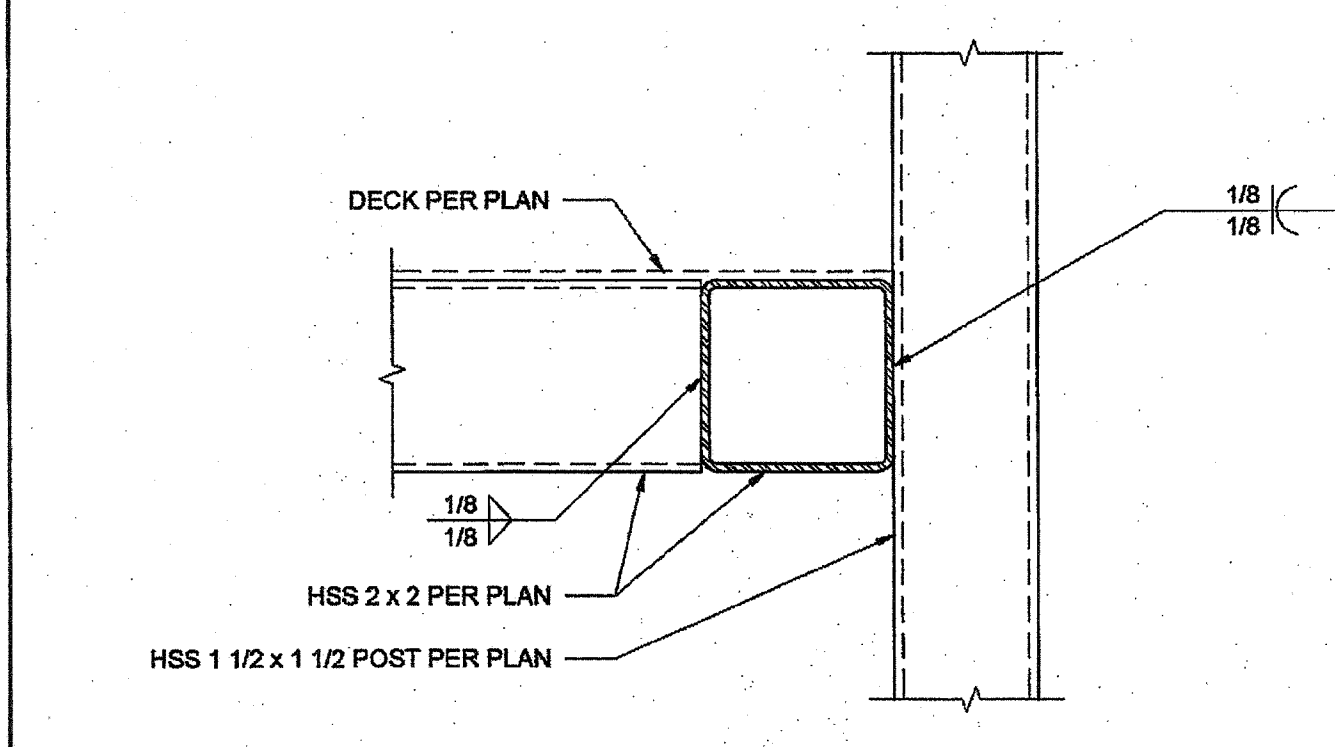

GUARDRAIL POST ATTACHMENT SCALE: 6" = 1'-0" 4

THESE DRAWINGS AND ALL MATERIAL CONTAINED HEREIN ARE THE PROPERTY OF SILVERCREEK INDUSTRIES, INC (SCI Inc) AND SHALL NOT BE REPRODUCED, COPIED OR OTHERWISE DISPOSED OF DIRECTLY OR INDIRECTLY AND SHALL NOT BE USED IN WHOLE OR IN PART TO ASSIST IN THE MAKING OF OR FOR THE PURPOSE OF FURNISHING ANY INFORMATION FOR THE MAKING OF DRAWINGS, PRINTS, APPARATUS OR PARTS THEREOF WITHOUT THE FULL KNOWLEDGE AND WRITTEN CONSENT OF SCI Inc. ALL PATENTABLE MATERIAL CONTAINED HEREIN AND ORIGINATING WITH SCI Inc SHALL BE THE PROPERTY OF SCI Inc

SILVER CREEK INDUSTRIES, INC.

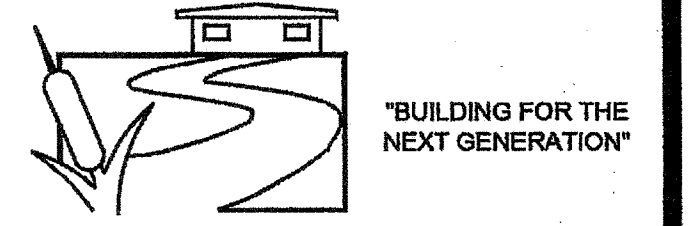

SILVER CREEK


2830 BARRETT AVE PERRIS, CALIFORNIA 92571
PHONE: 951-943-5393 FAX: 951-943-2211

PROJECT NAME:

24x40 STOCKPILE OFFICE BUILDING


SHEET TITLE:

RAMP DETAILS

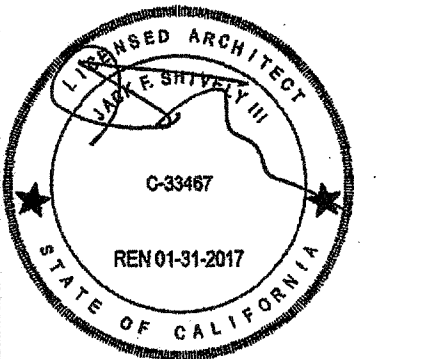


ARCHITECT OF RECORD


SUBMISSION DATE

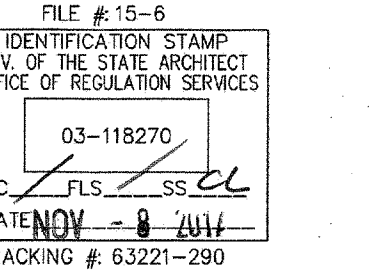

PROJECT SPECIFIC STATE AGENCY APPROVAL

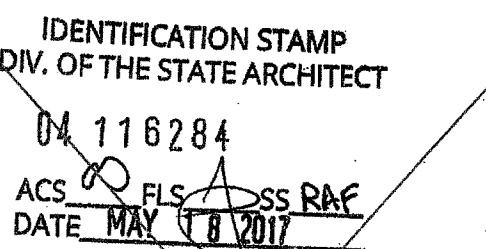

ORIGINAL PC STATE AGENCY APPROVAL

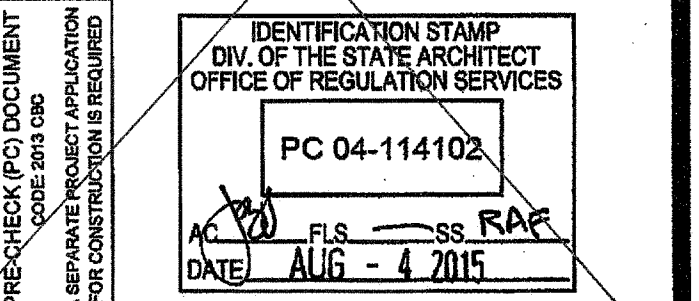

REVISIONS

SILVER CREEK INDUSTRIES

24' x 40' PC - 2:12 PITCH

PROJECT NO:

DRAWN BY:

SCALE: AS NOTED

DATE: 01-30-15

P.C. SHEET NUMBER

R-2.01