
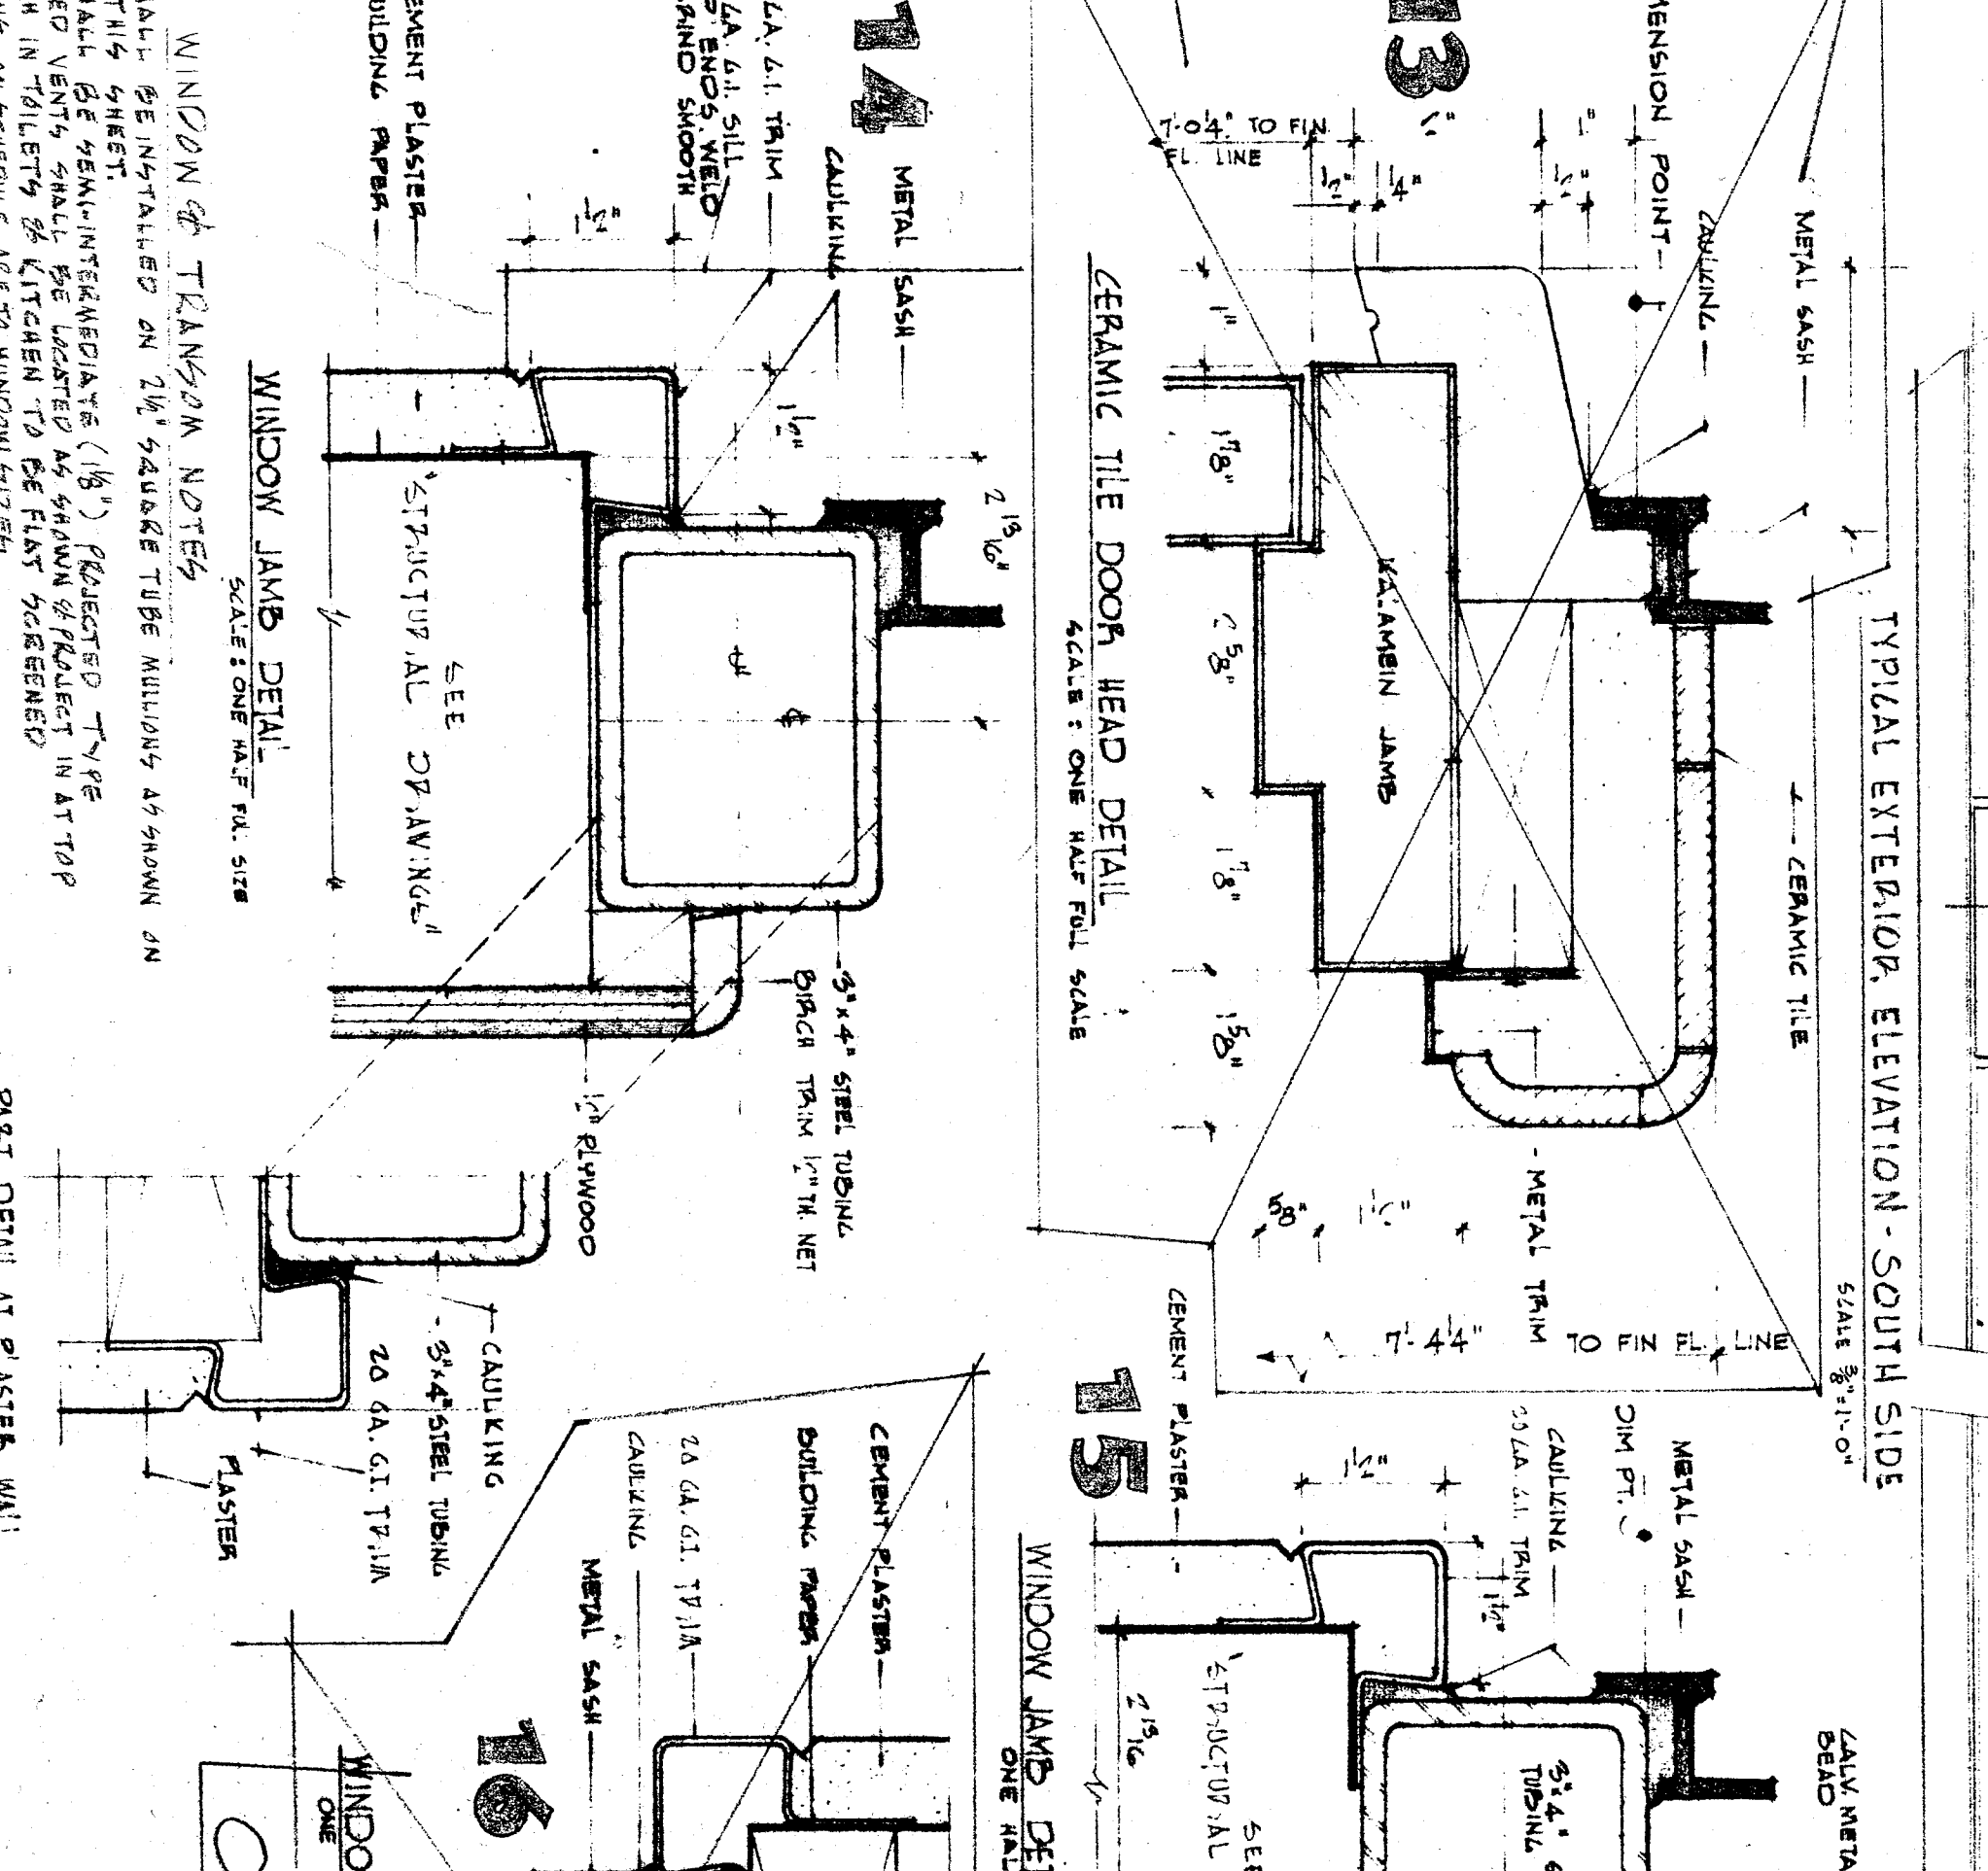
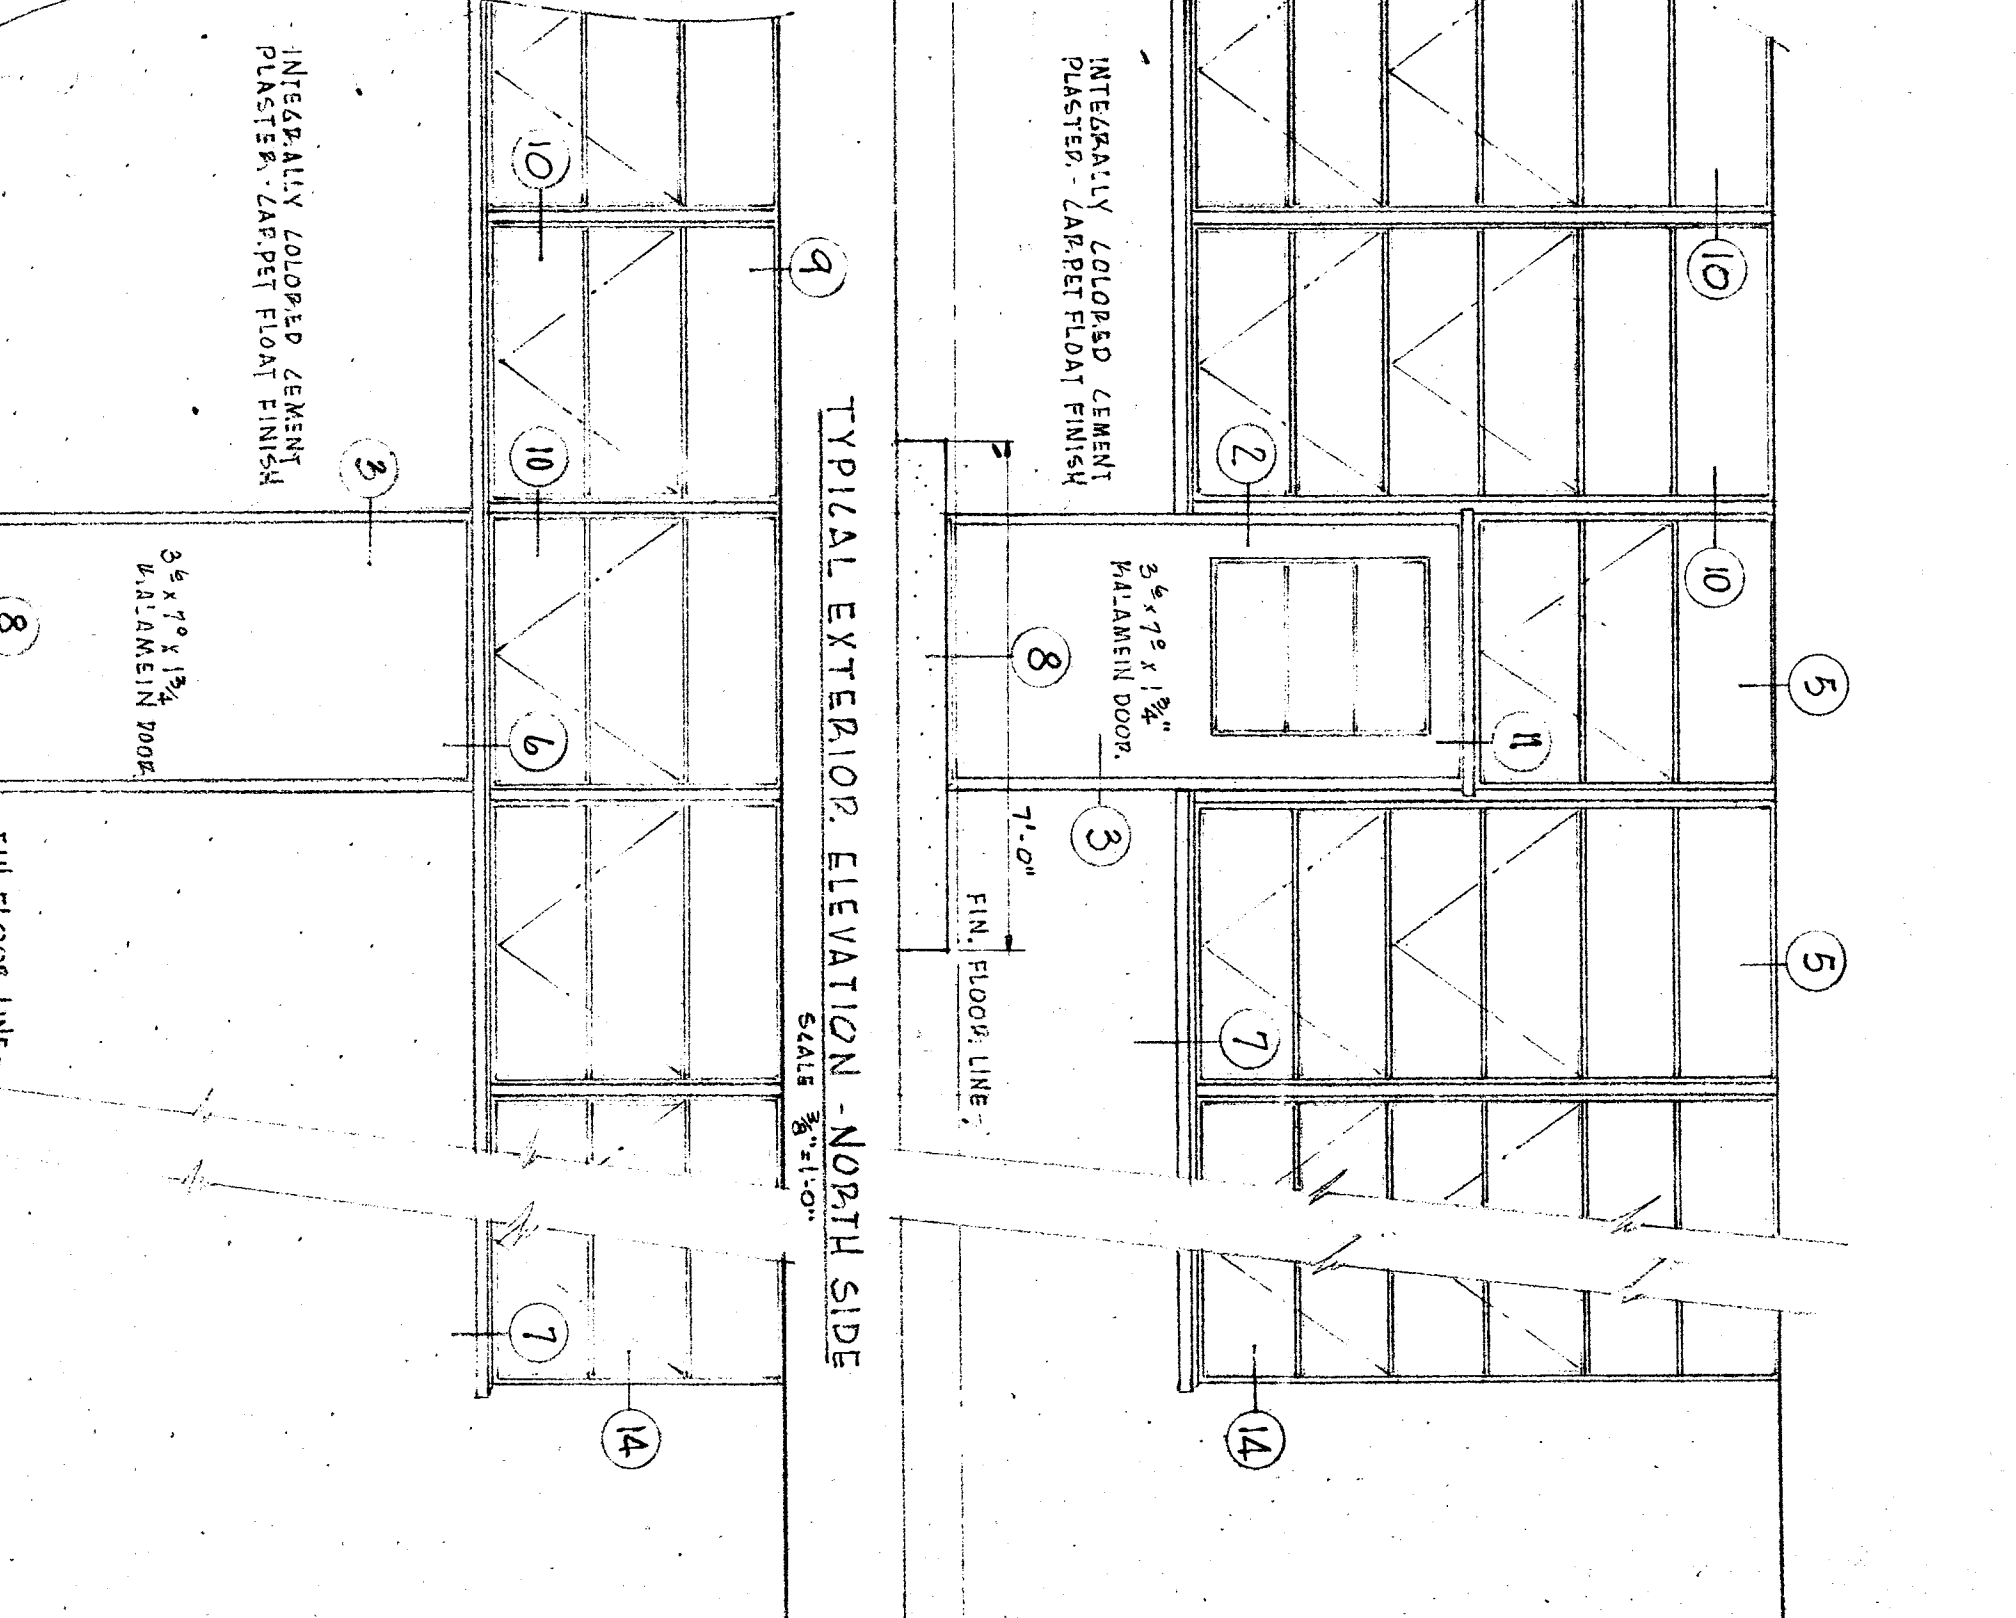
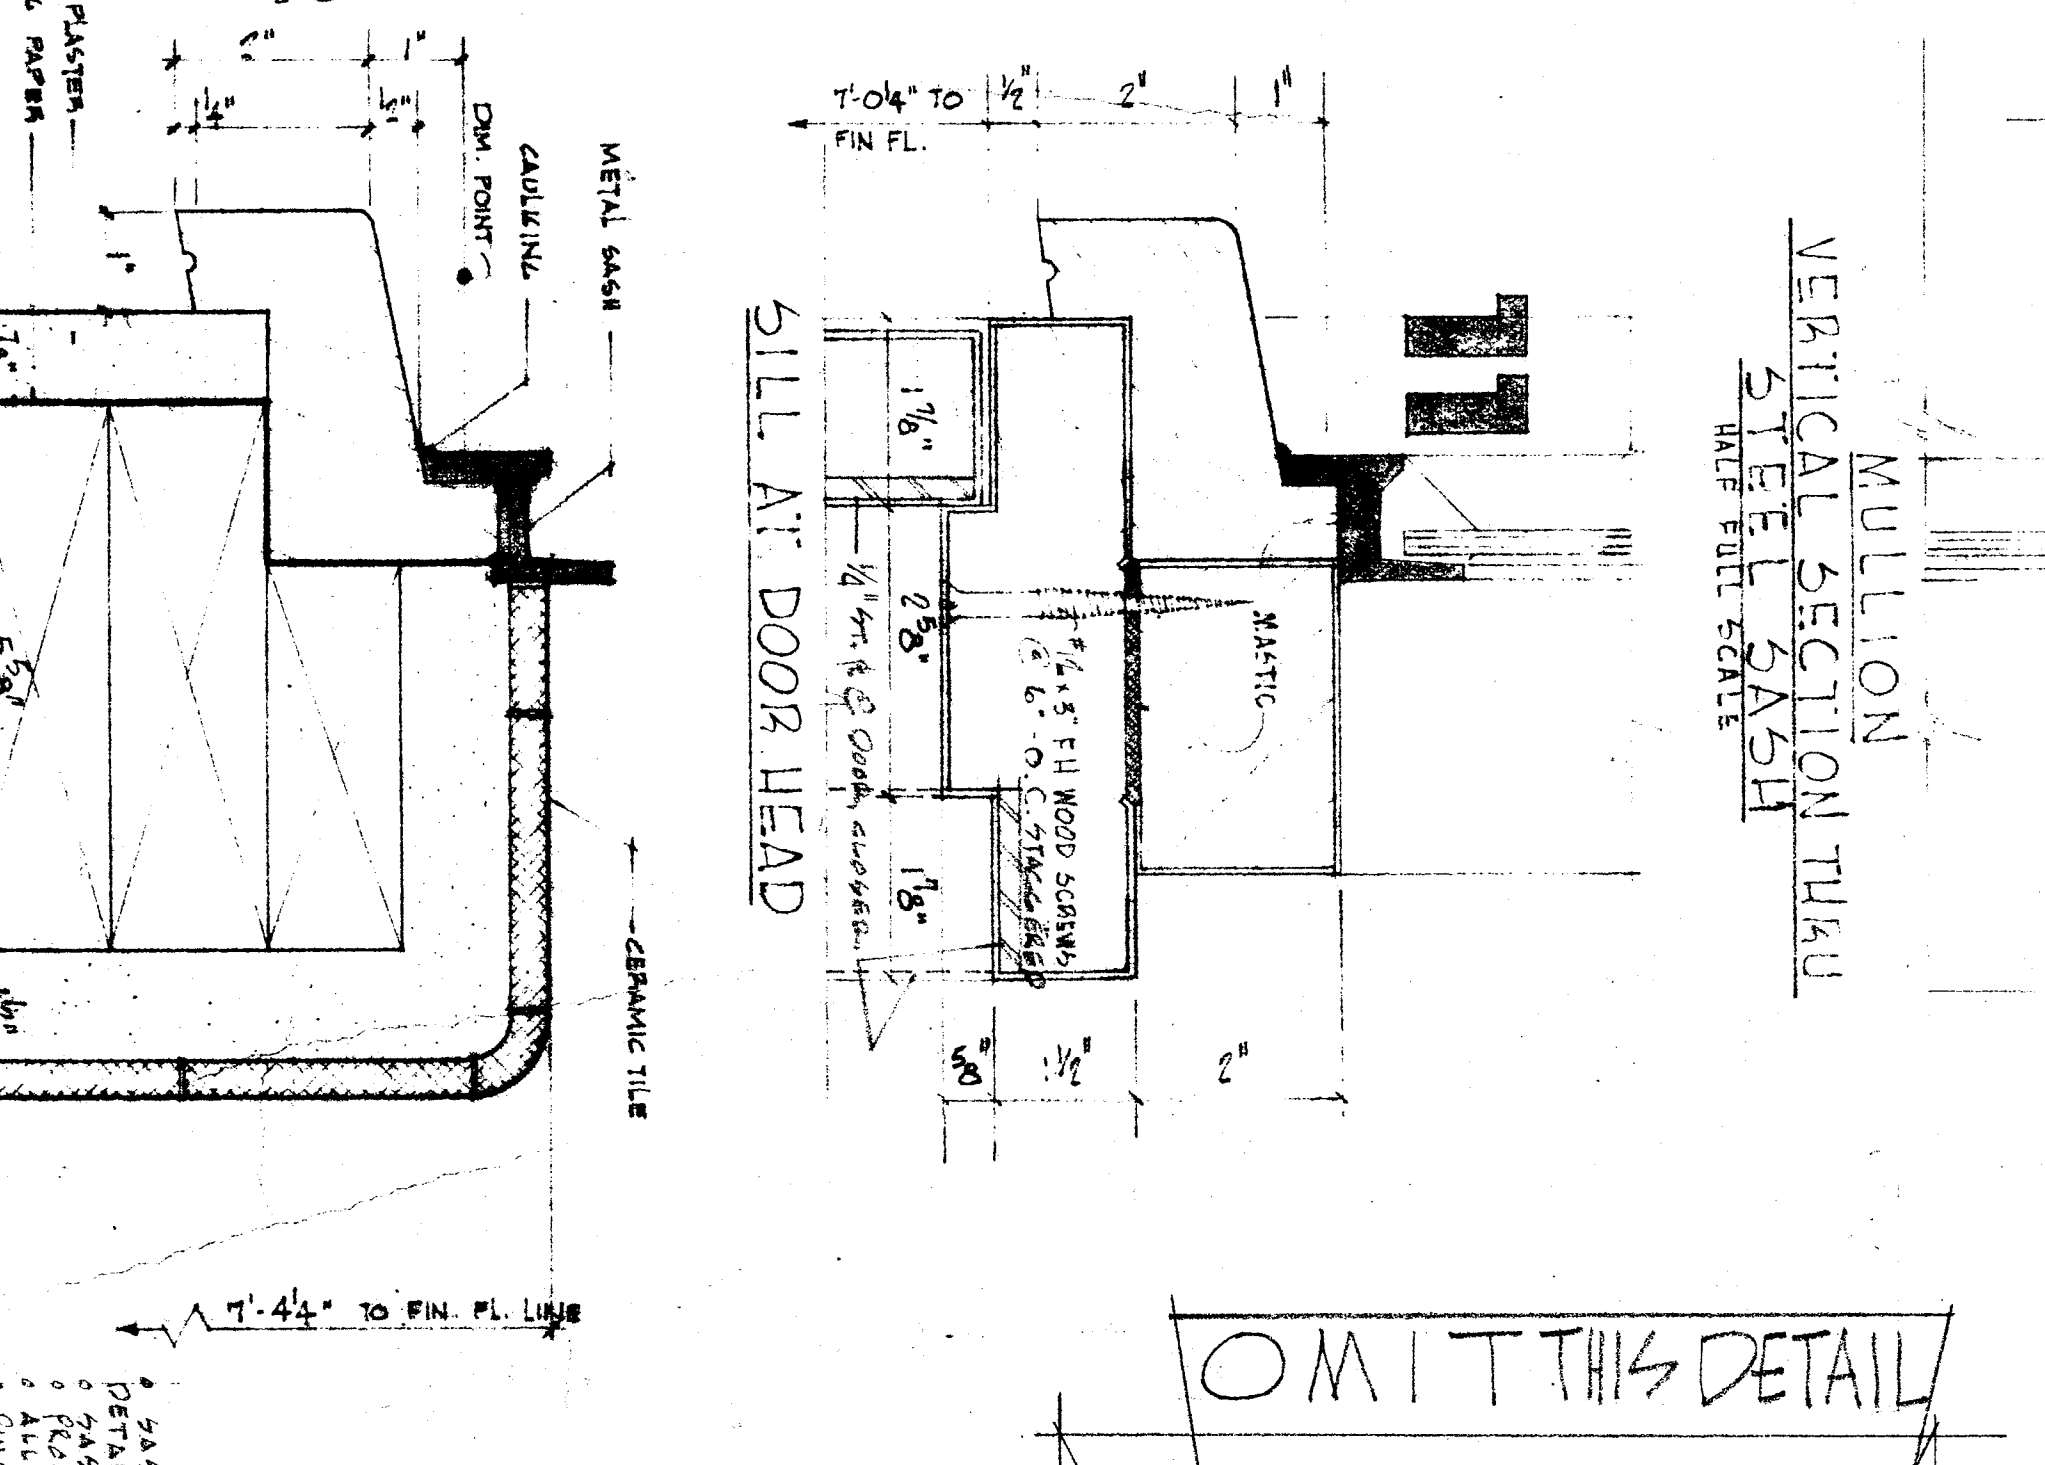
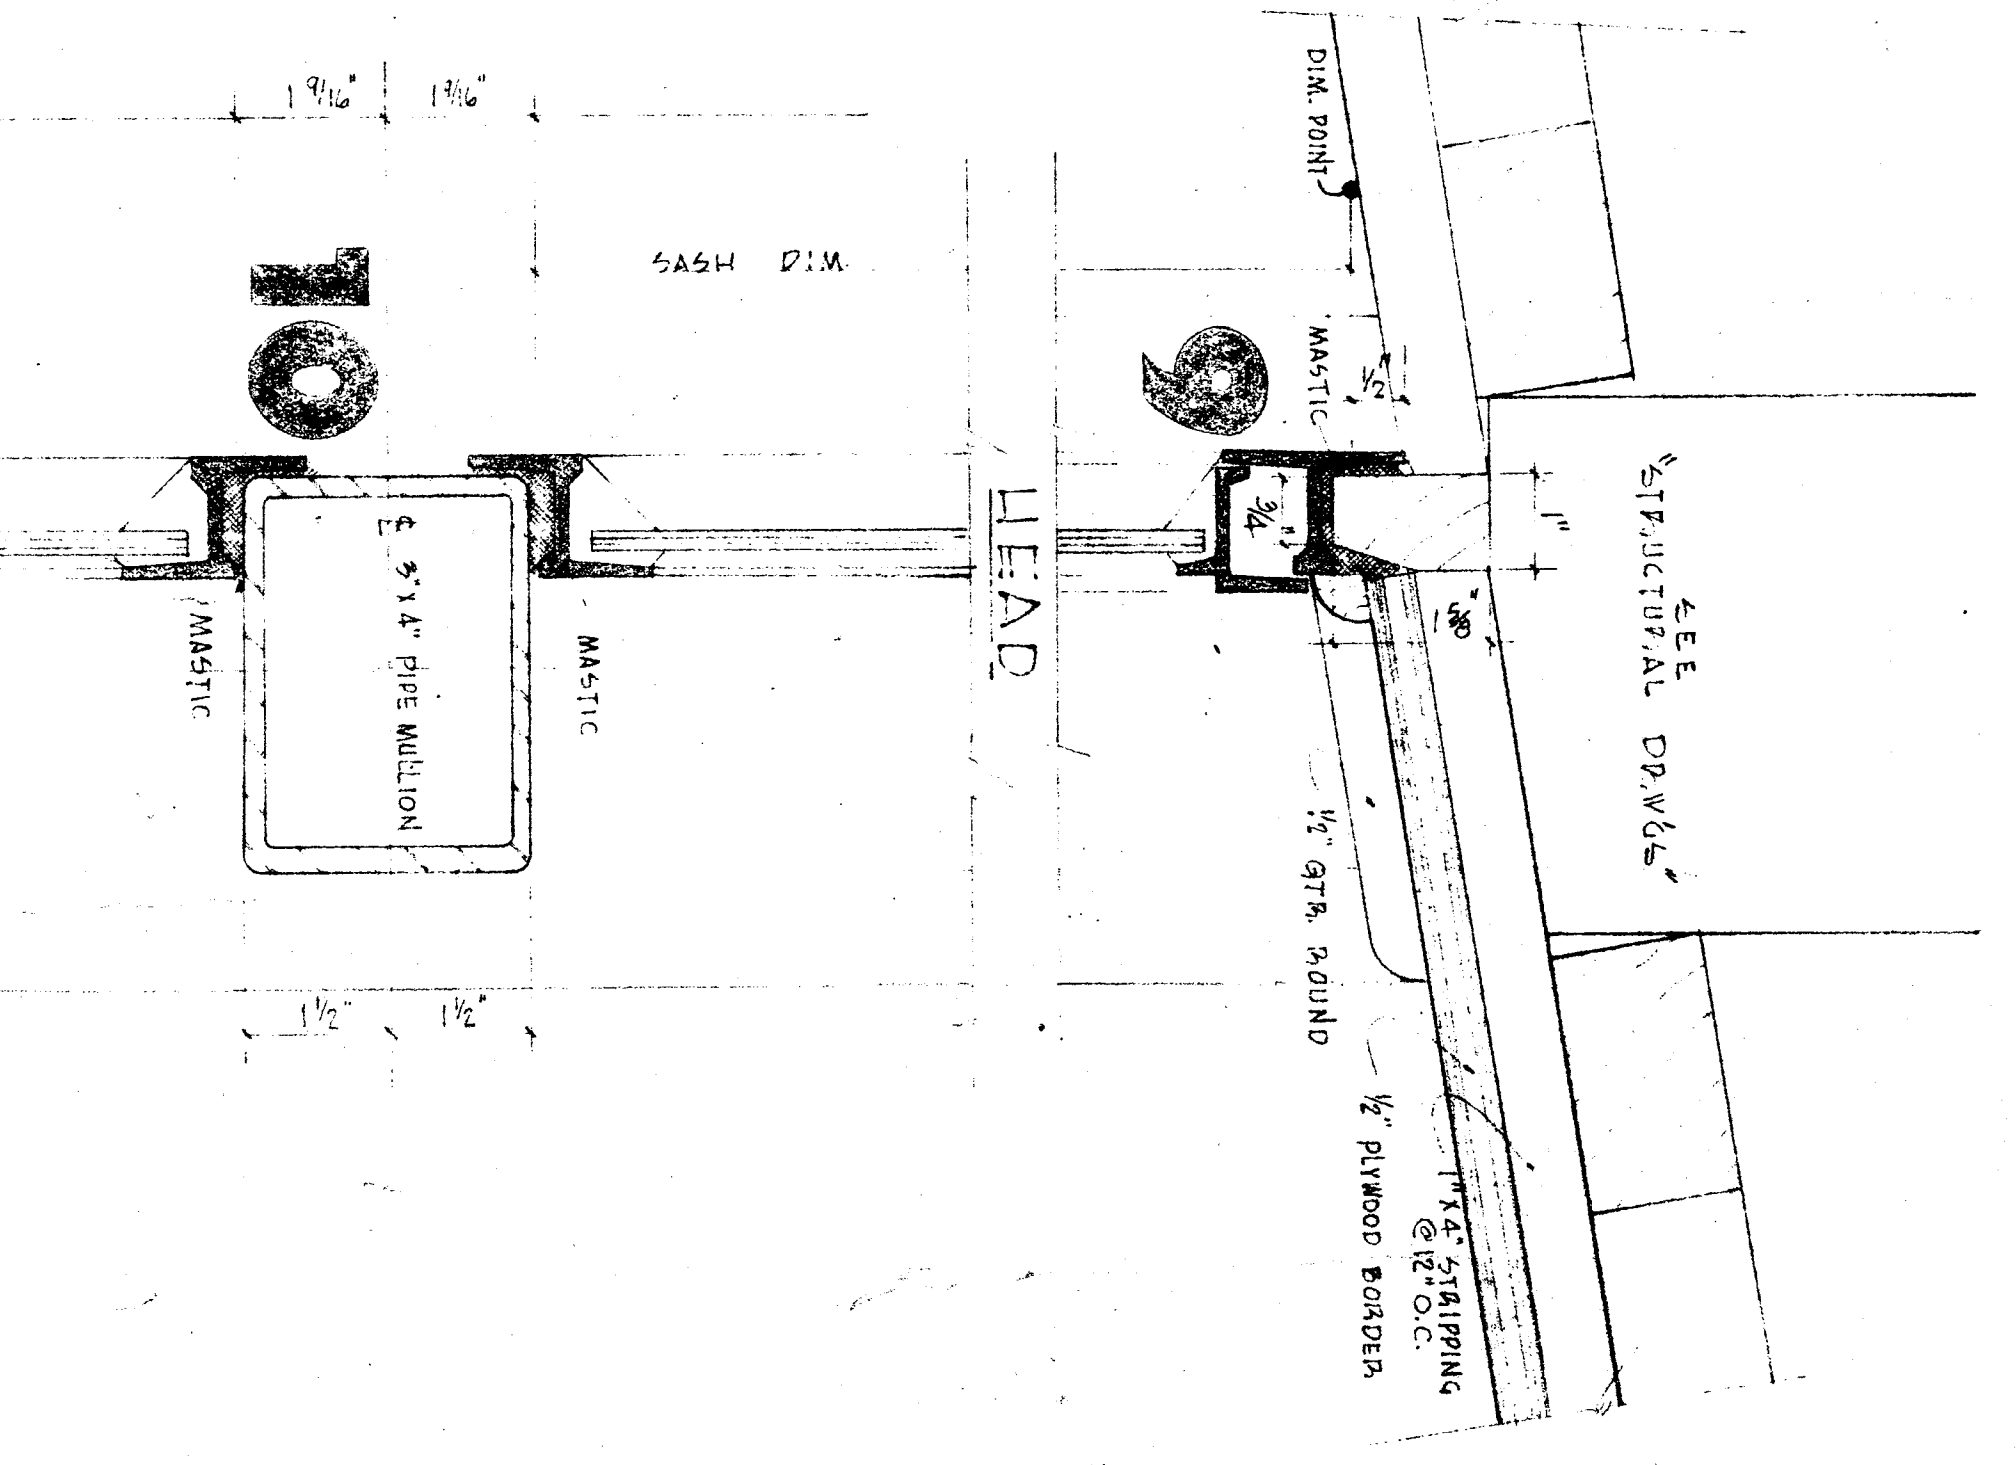
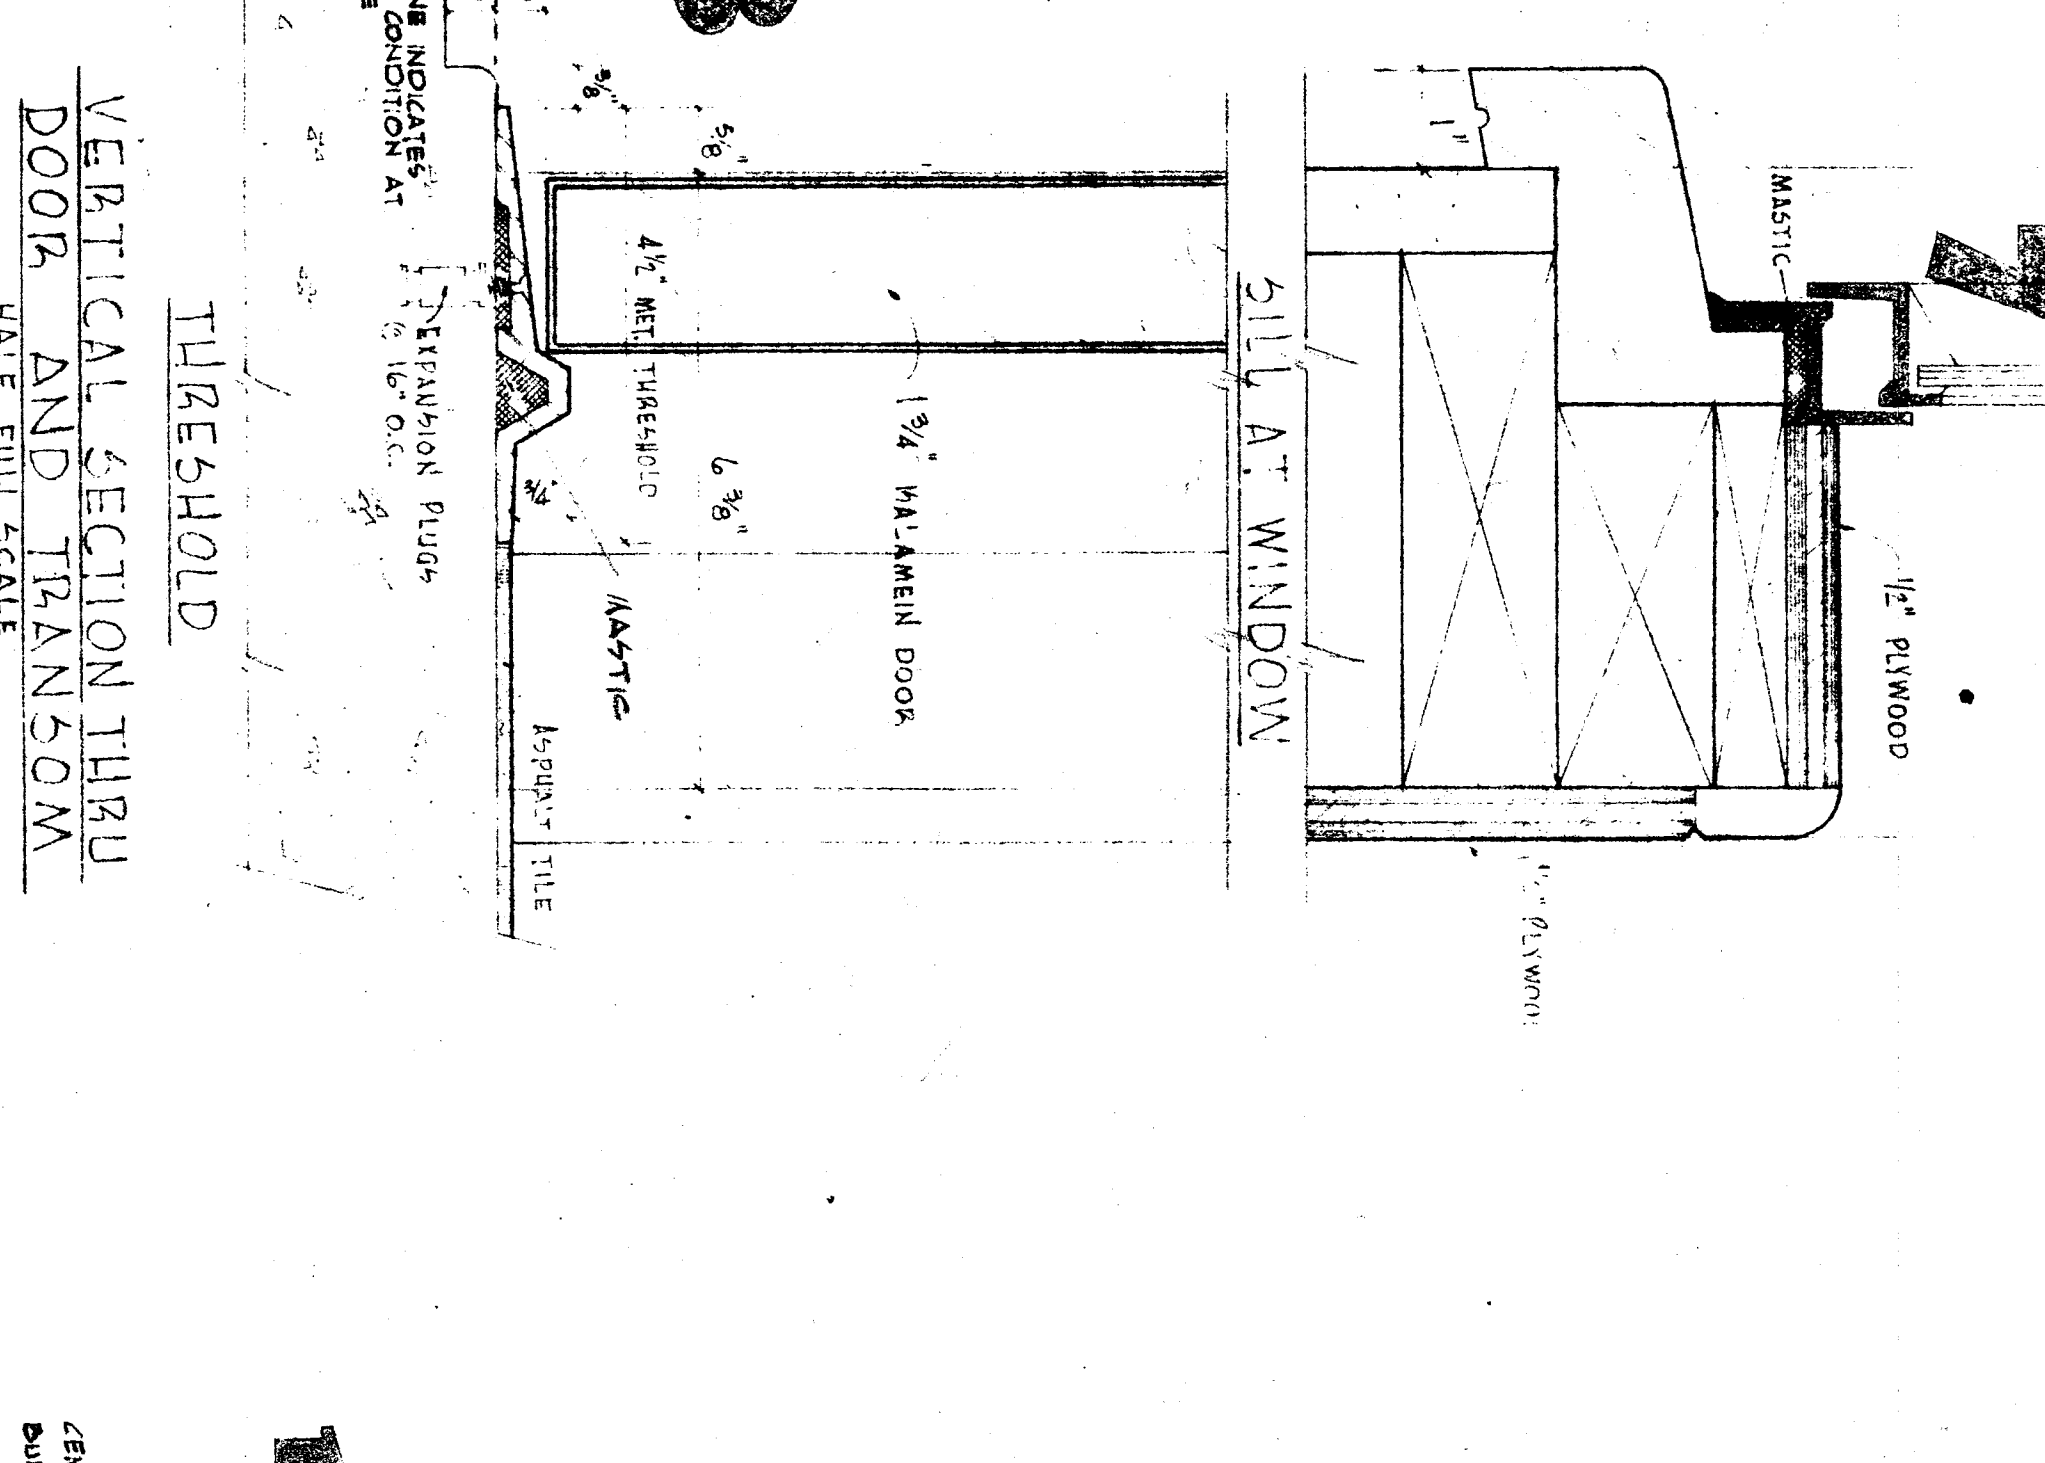


JAMBS AT END WALL
HORIZONTAL SECTION THRU
STEEL SASH & DOOR
1/16" SECTION C.R. PLASTER

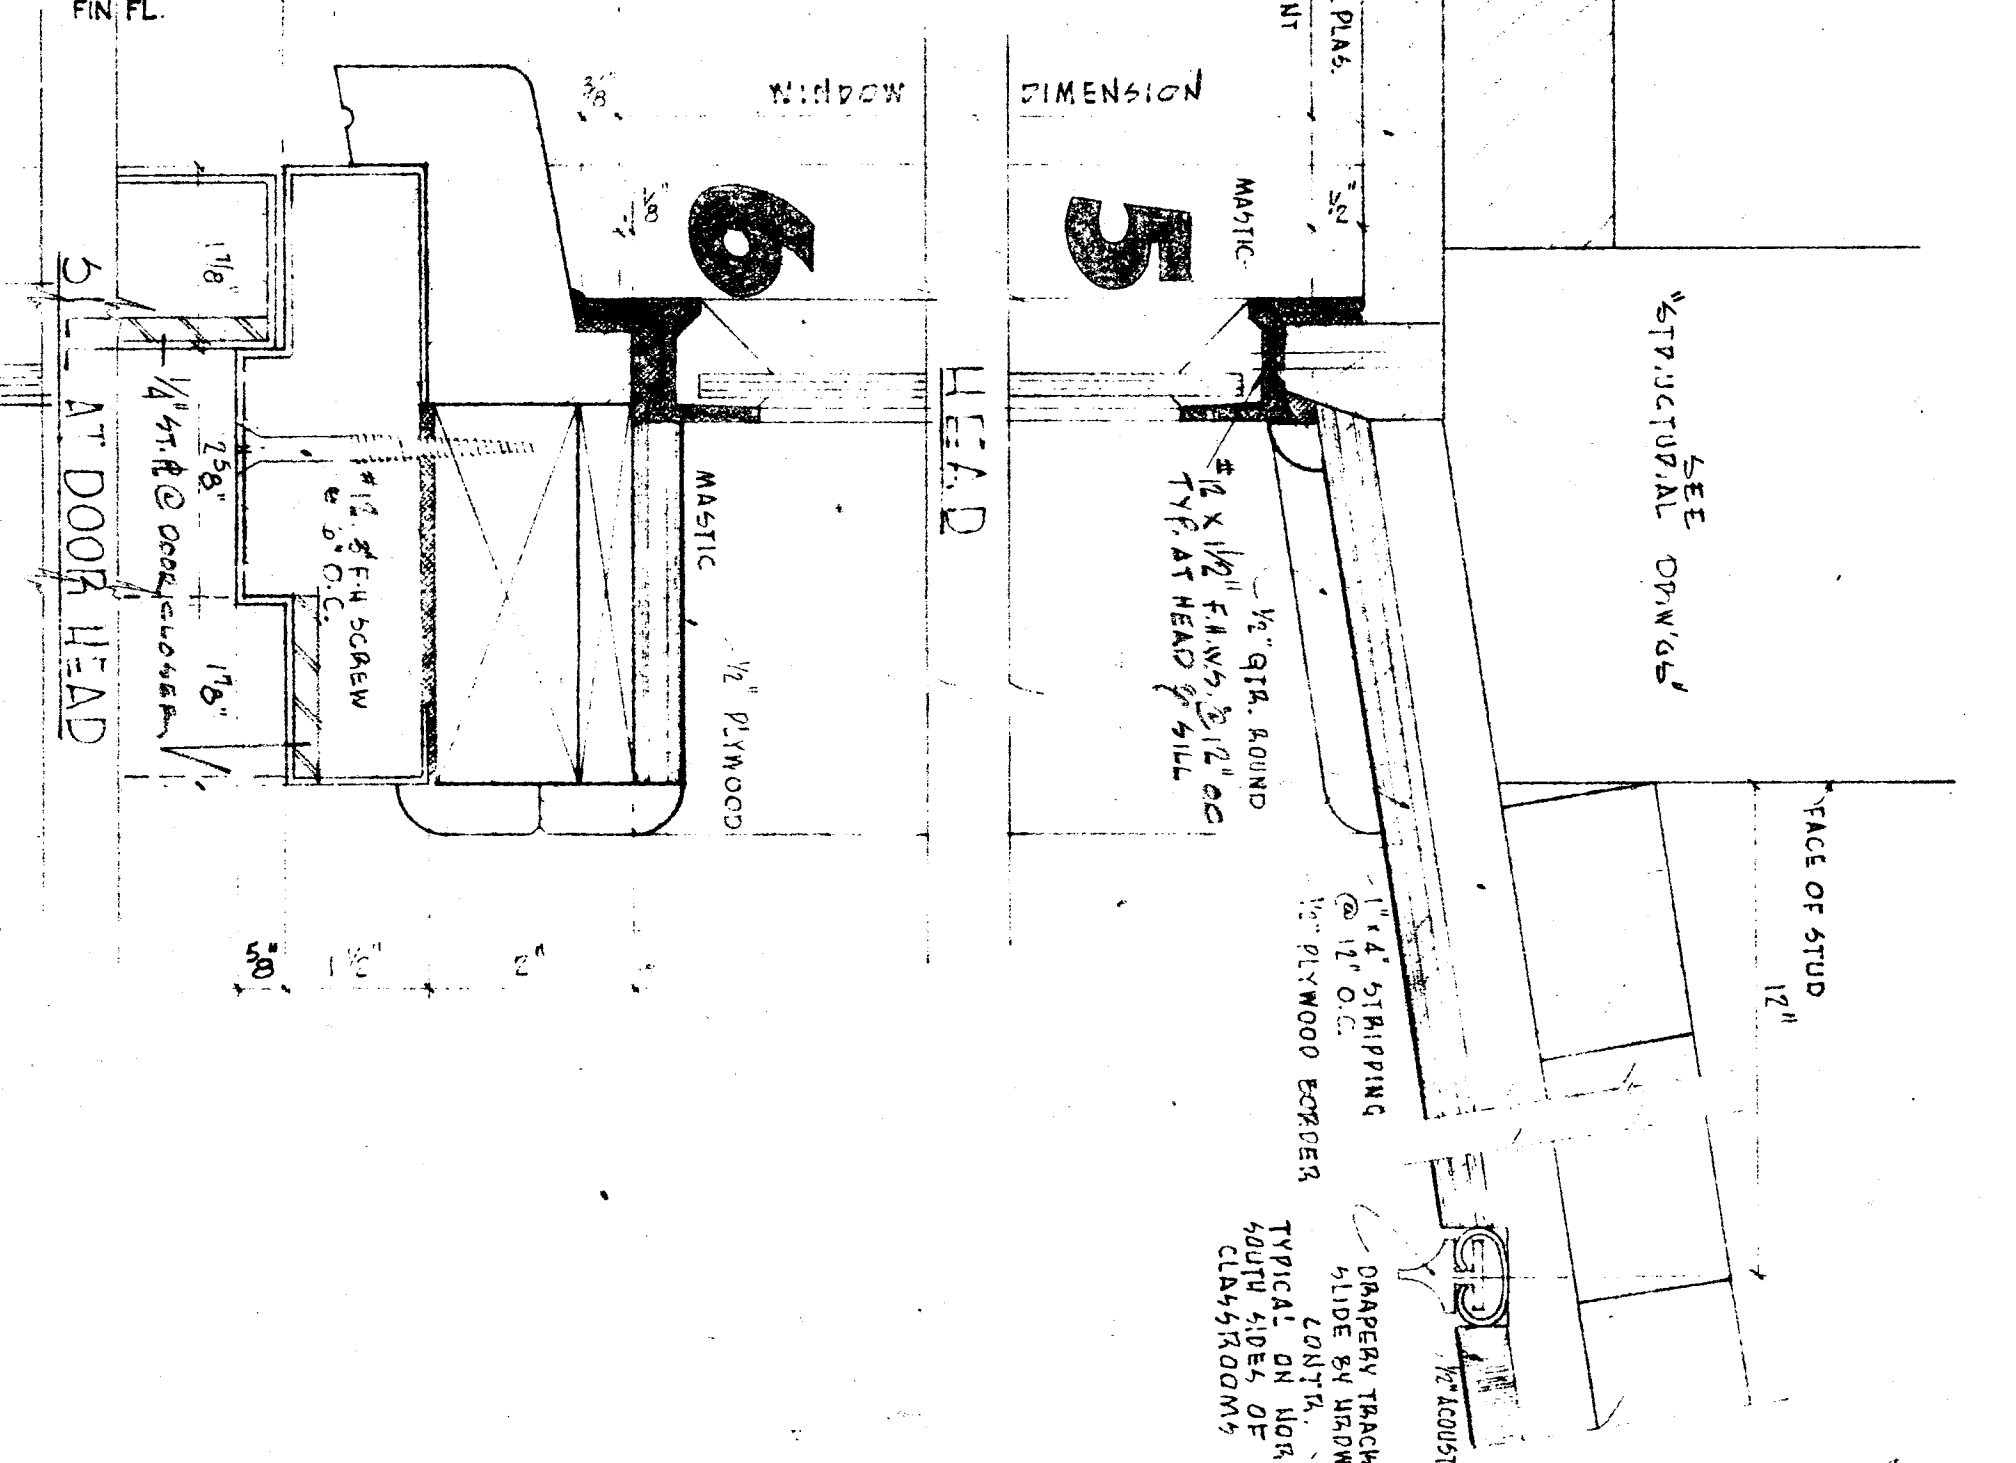

WINDOW JAMB DETAIL
SCALE: ONE HALF FULL SCALE

WINDOW HEAD DETAIL
SCALE: ONE HALF FULL SCALE

CERAMIC TILE DOOR HEAD DETAIL
SCALE: ONE HALF FULL SCALE

STEEL SASH DETAILS

OFFICE OF SUPERINTENDENT OF SCHOOLS
STATE OF CALIFORNIA
DIVISION OF ARCHITECTURE

STATE OF CALIFORNIA - DEPARTMENT OF PUBLIC WORKS
DIVISION OF ARCHITECTURE
NOV 2 1933

BAKERSFIELD CITY SCHOOLS
1600 N. ST. BAKERSFIELD CALIF.
BOARD OF EDUCATION

ADDITIONS & ALTERATIONS TO
HORACE MANN ELEM. SCHOOL
2710 NILES STREET
BAKERSFIELD, CALIFORNIA

EMERSON MCGOY ARCHITECT
3411 N. STREET
BAKERSFIELD, CALIFORNIA