



Contractor is to verify all dimensions on the spot. This drawing is the property of the architect and shall be returned on completion of the contract.

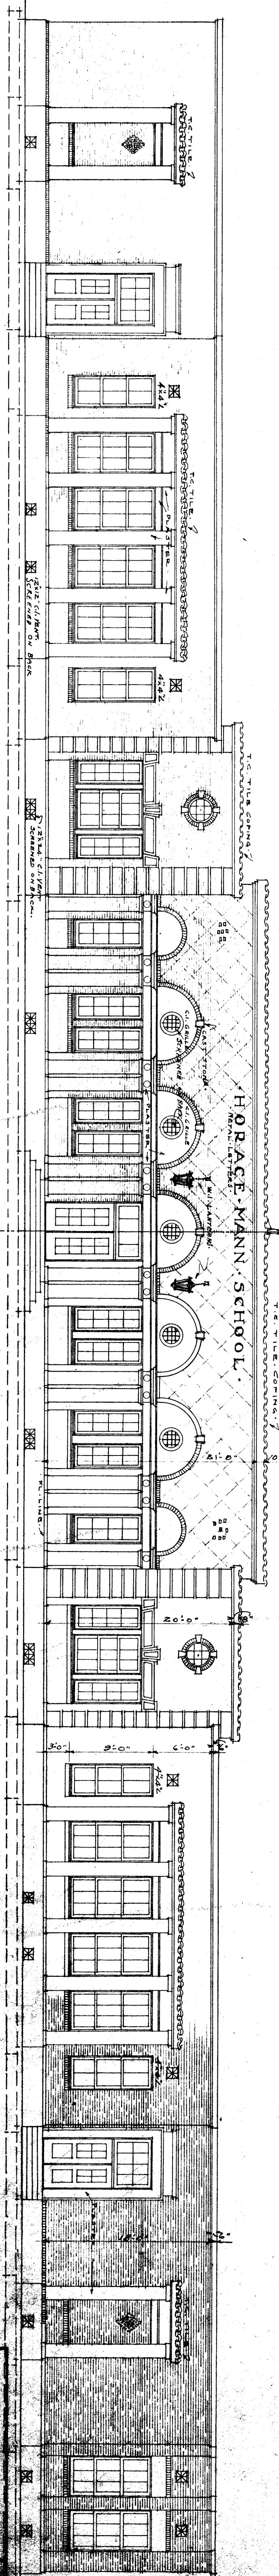


SOUTH ELEVATION

HORACE MANN SCHOOL  
BAKERFIELD SCHOOL DISTRICT


CHARLES H. BIGGAR  
ARCHITECT  
BAKERFIELD CALIFORNIA

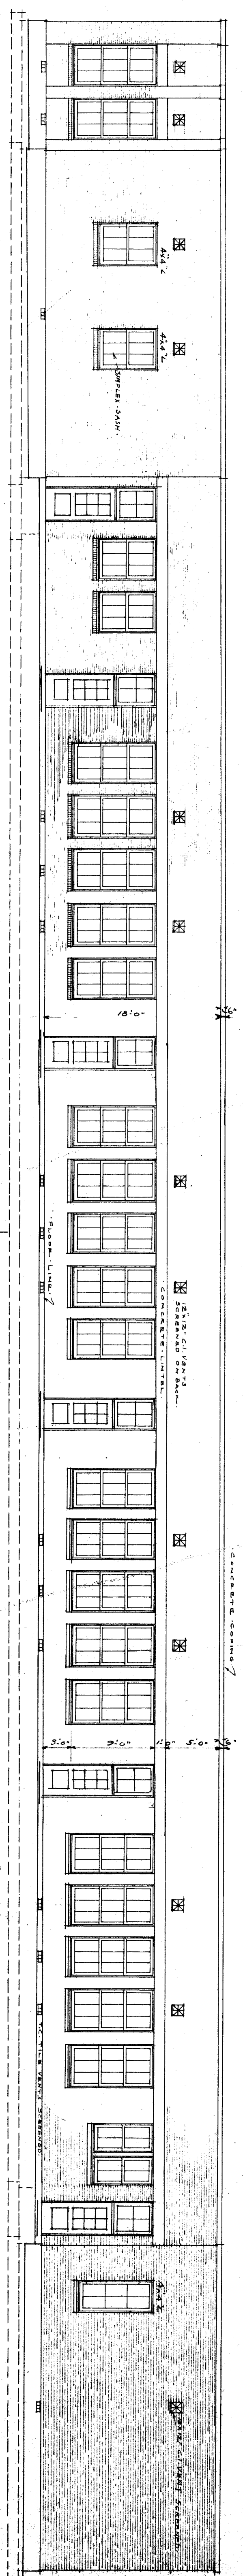


NORTH ELEVATION

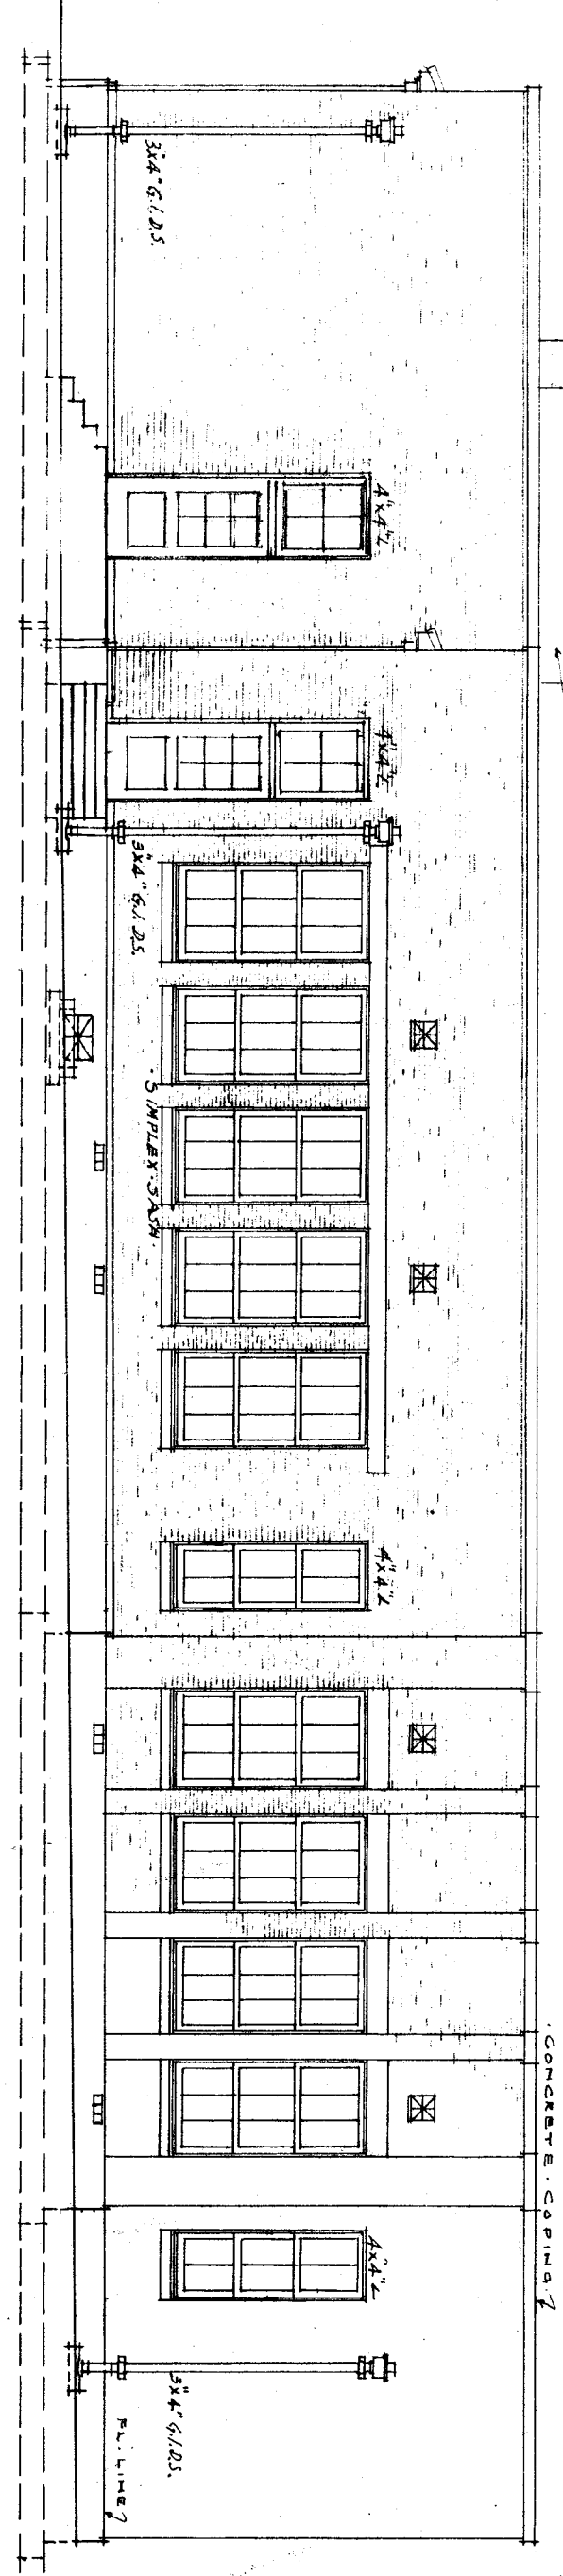


EAST ELEVATION

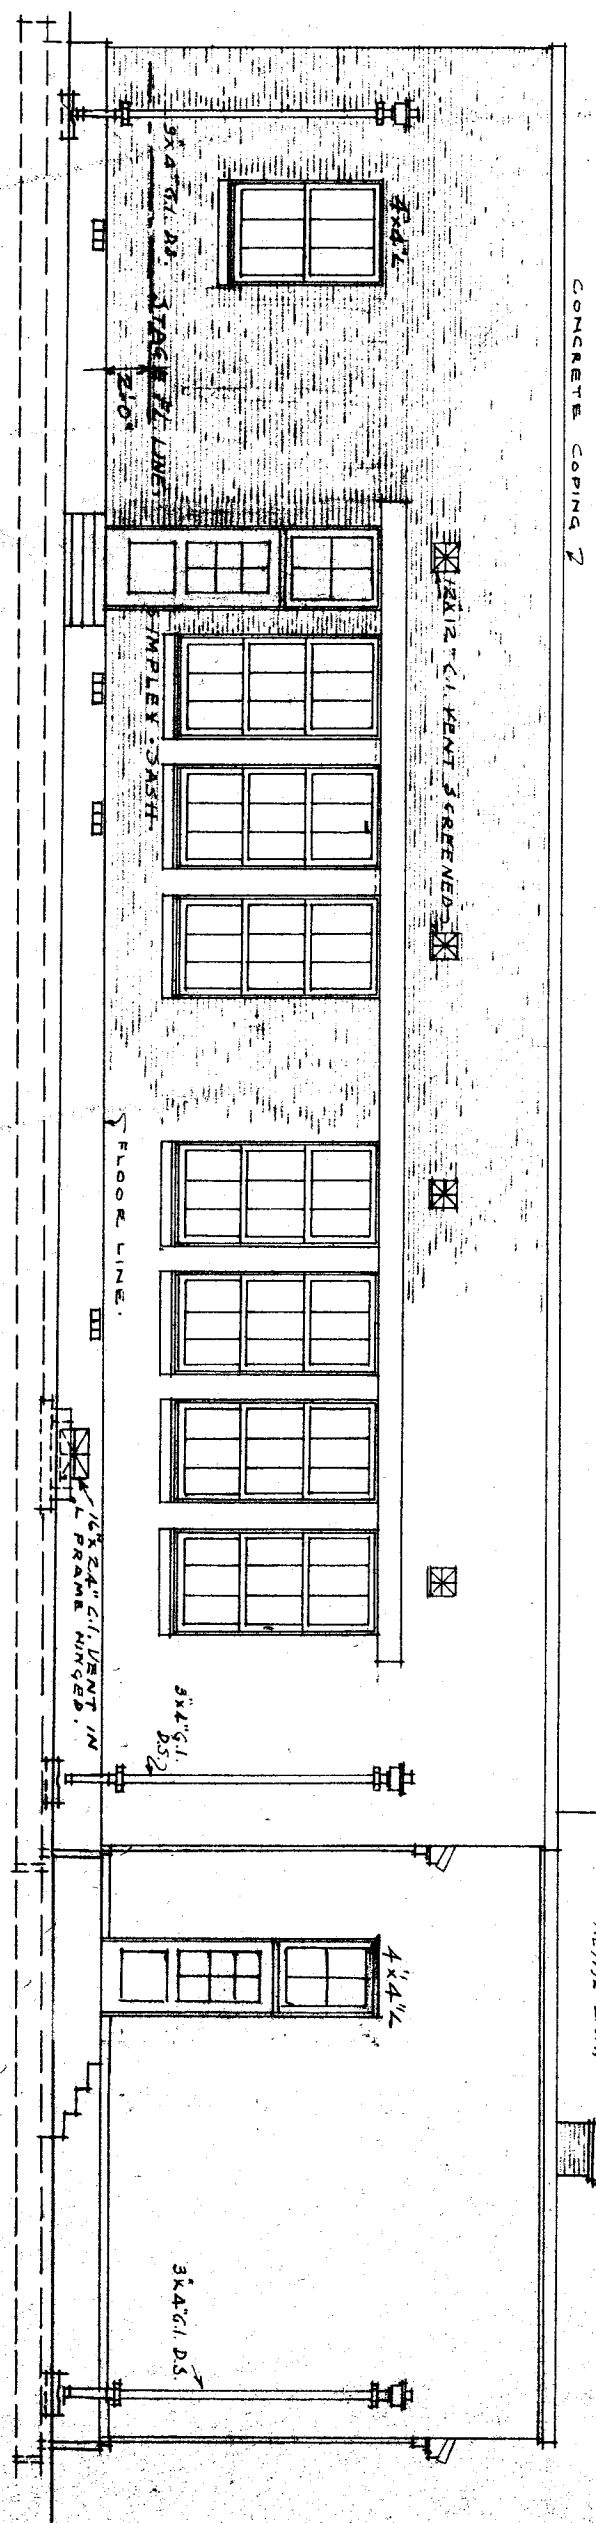

WEST ELEVATION

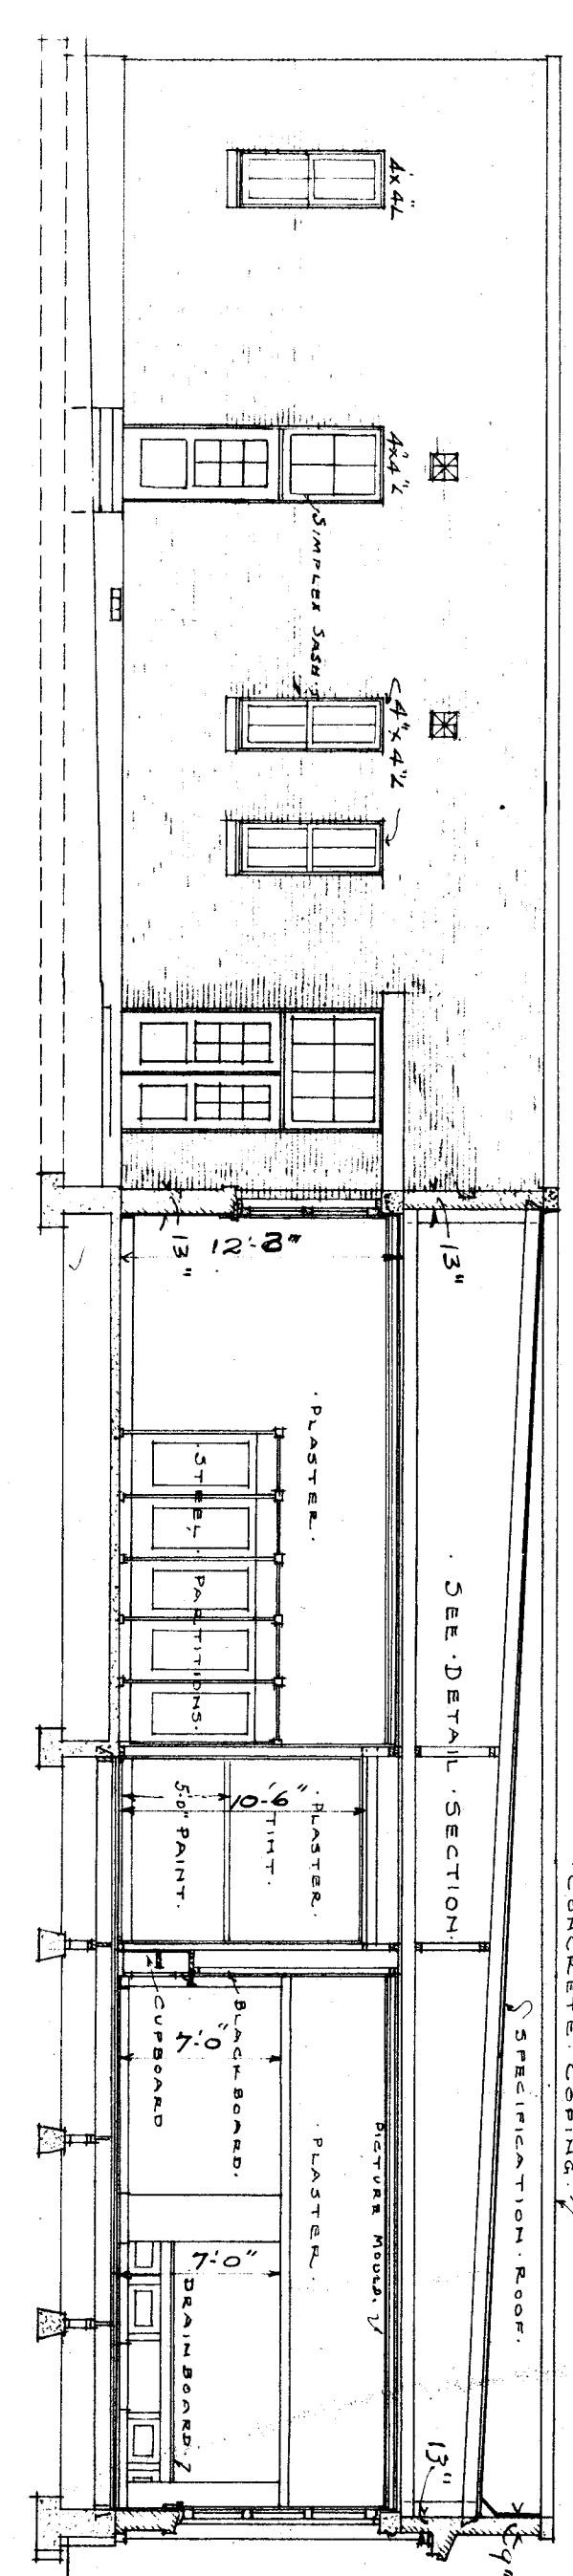

SECTION A-A

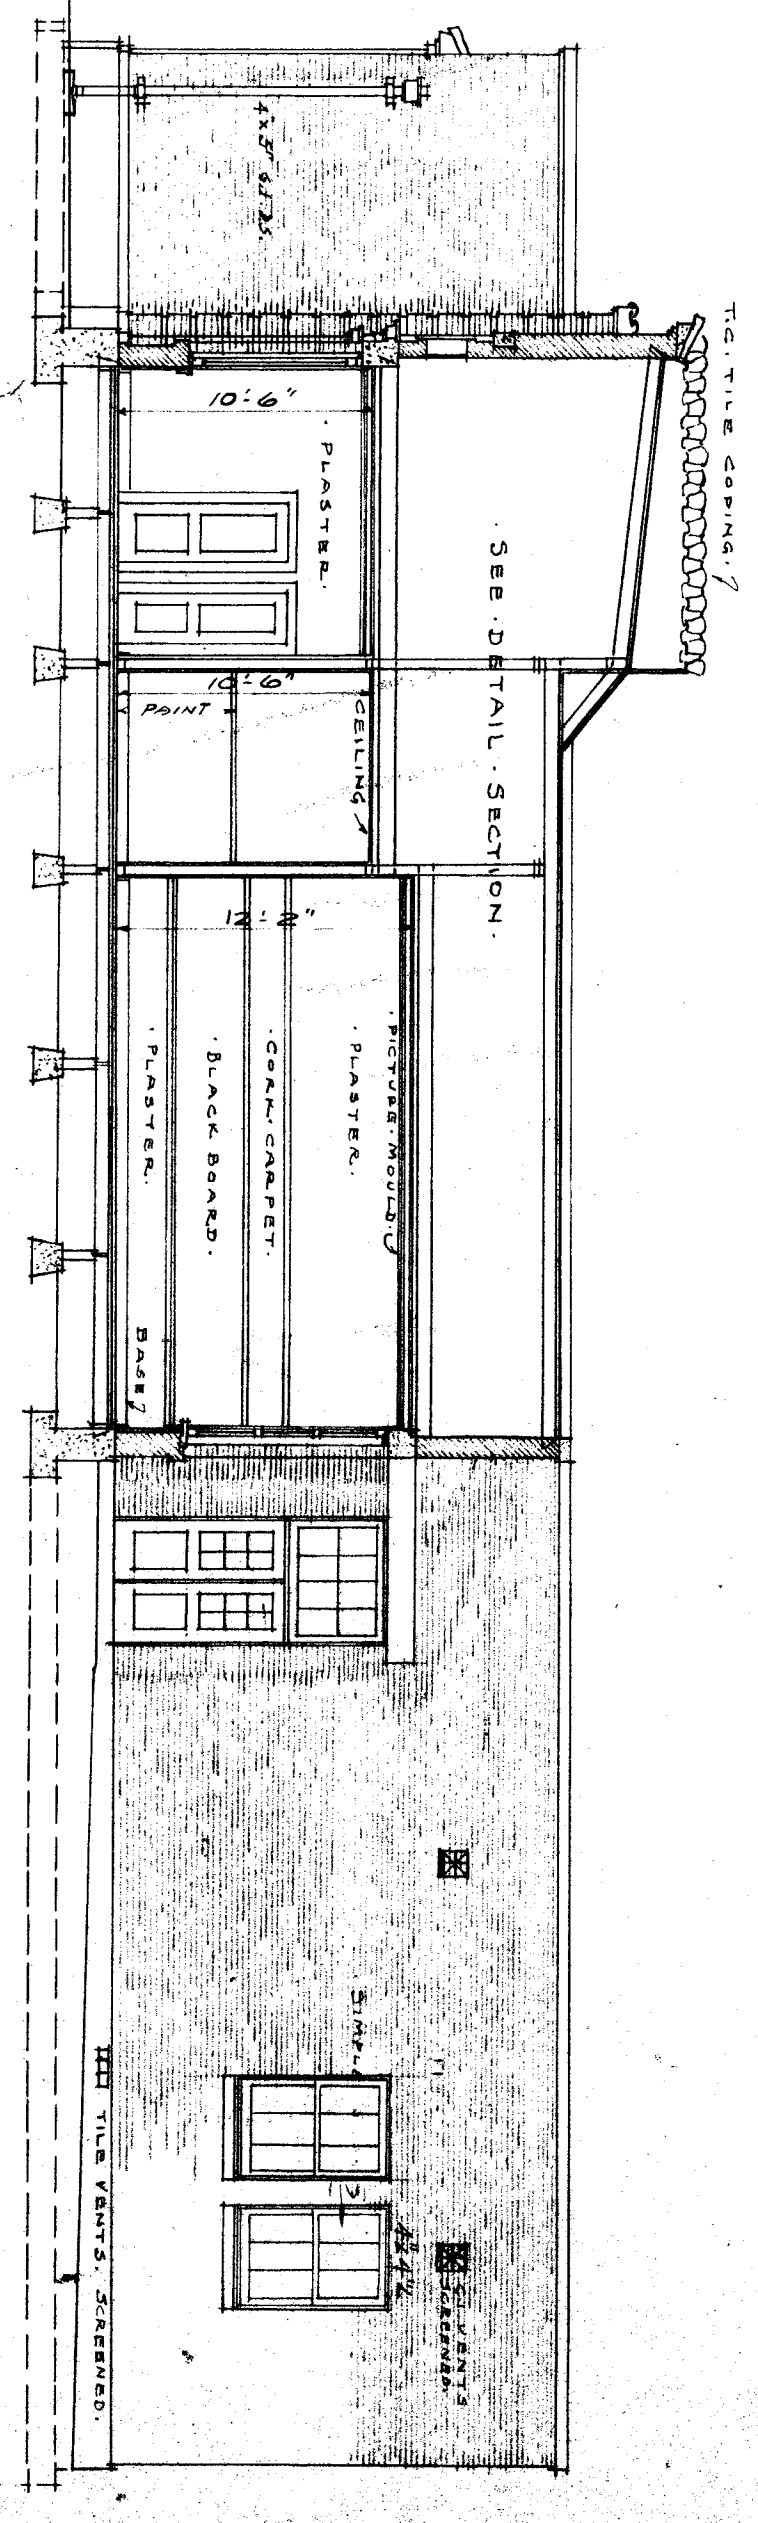

SECTION B-B