




A ROOF DETAIL - TRP. @ SIDEWALL
SCALE: 1/2"=1'-0"

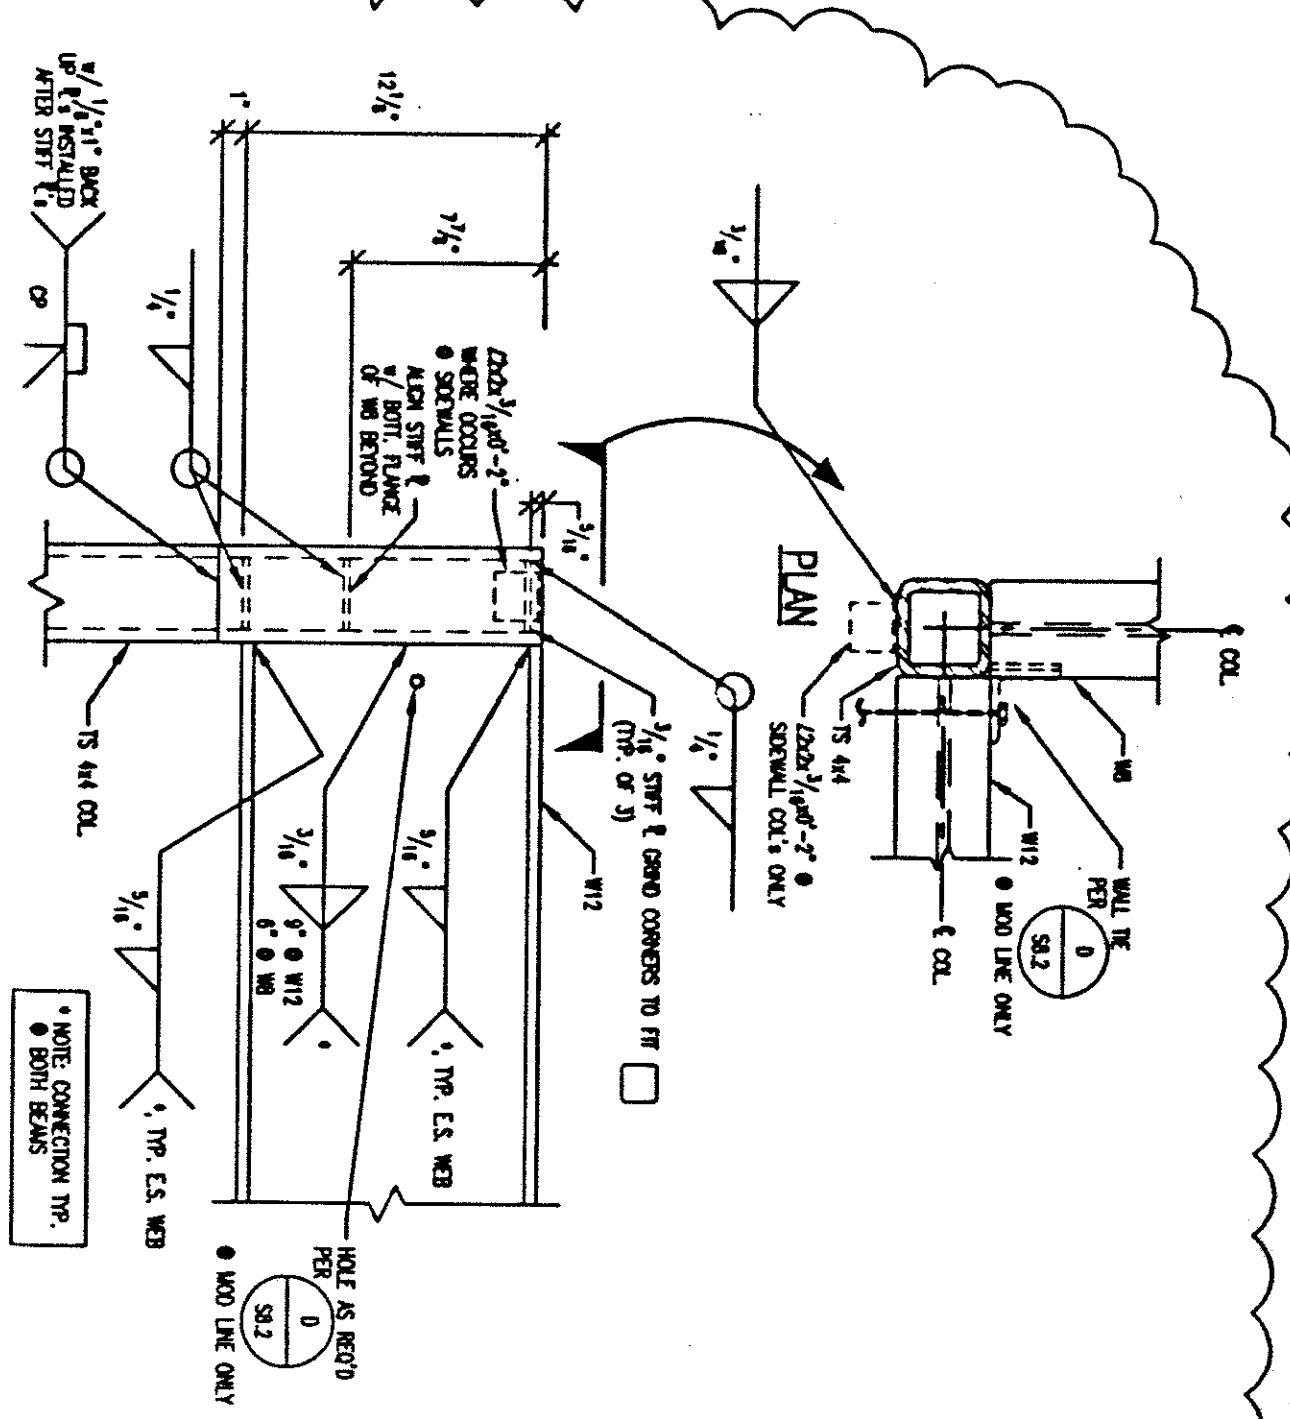


2 TRP. - ROOF BEAMS @ TRUSS CONN.
SCALE: 1/2"=1'-0"

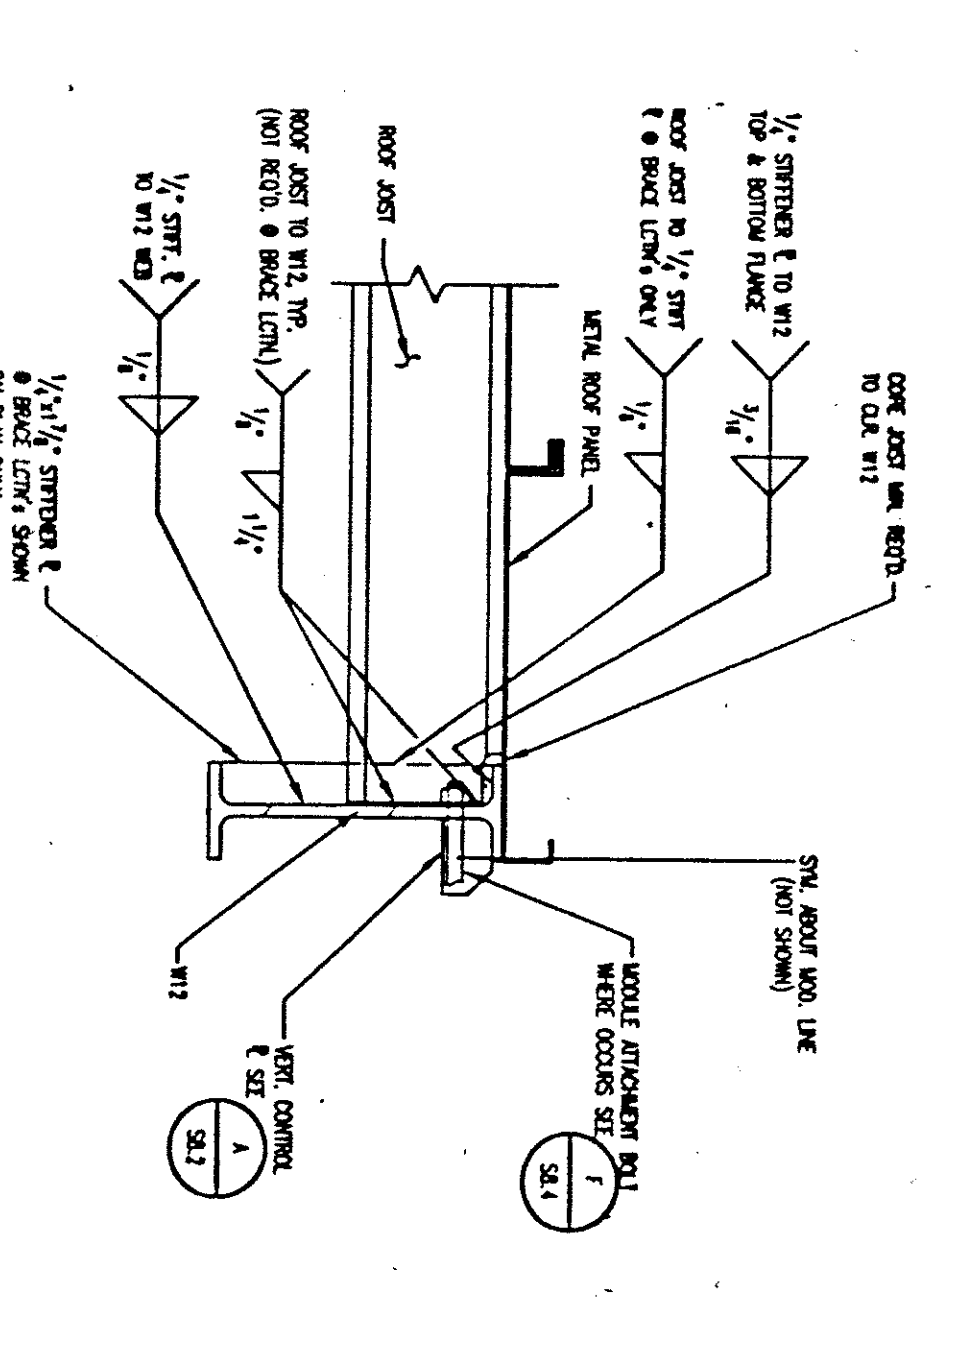


C ROOF DETAIL - TRP. @ MODULE LINE
SCALE: 1/2"=1'-0"

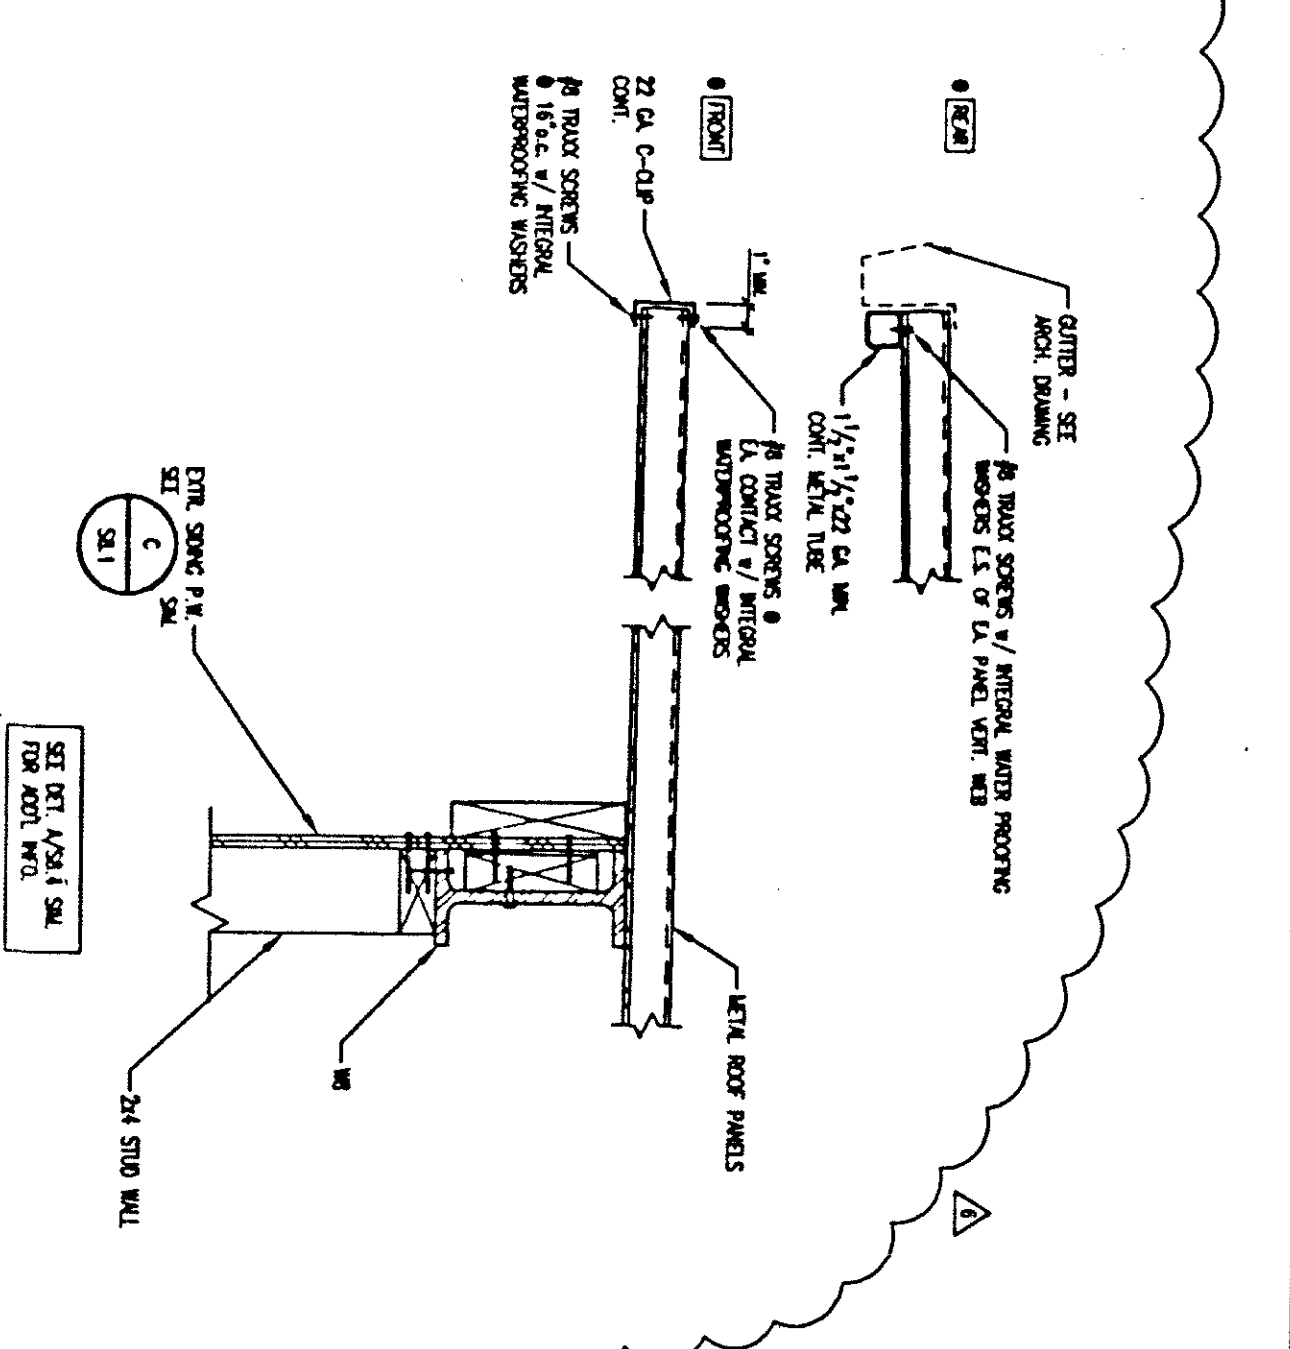


D ROOF DETAIL - TRP. @ ENDWALLS
SCALE: 1/2"=1'-0"

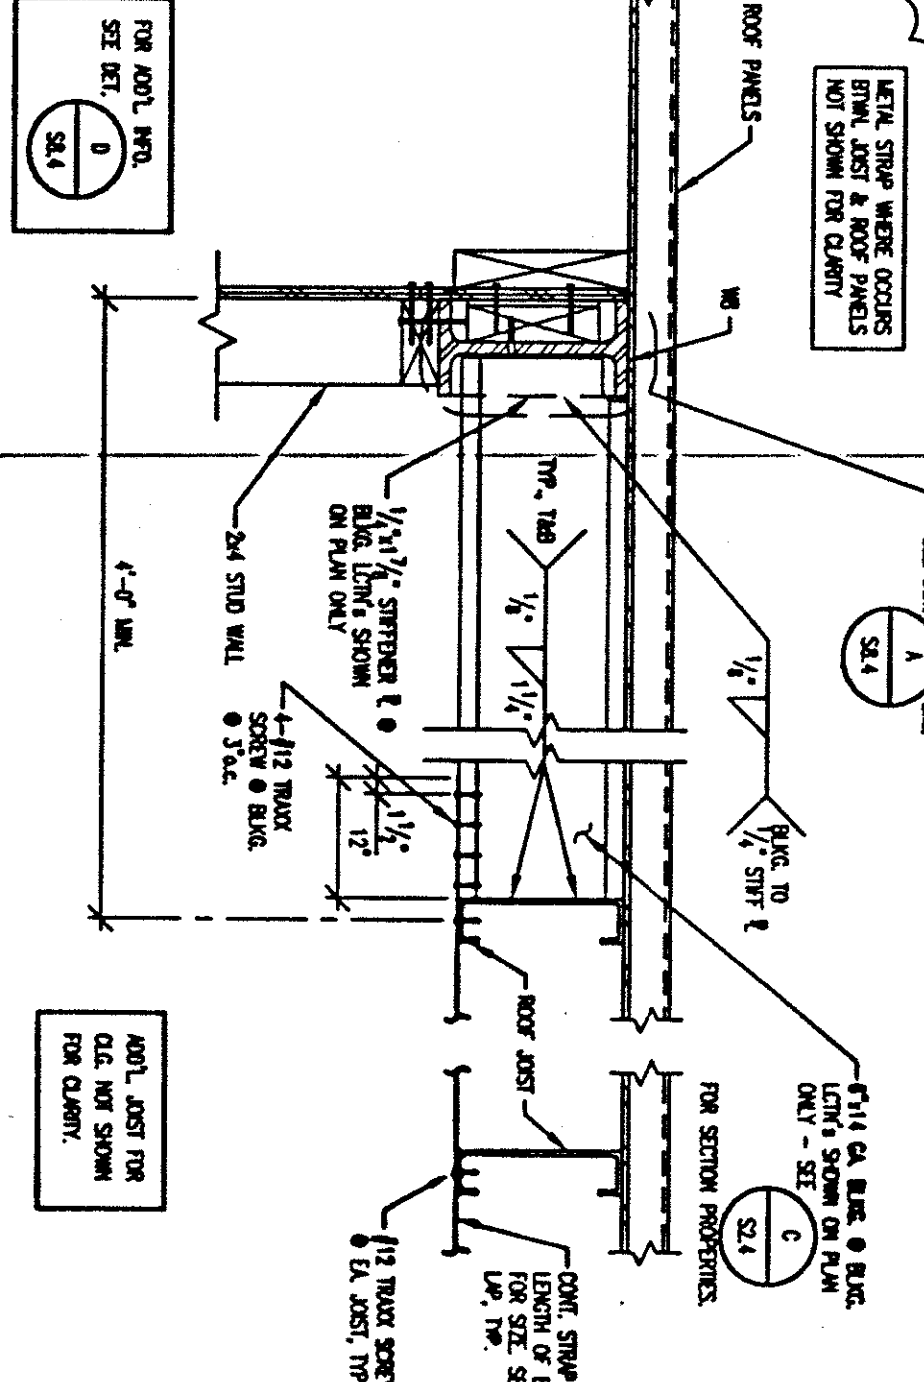


E ROOF DETAIL - BKG. @ ENDWALL BEAM
SCALE: 1/2"=1'-0"

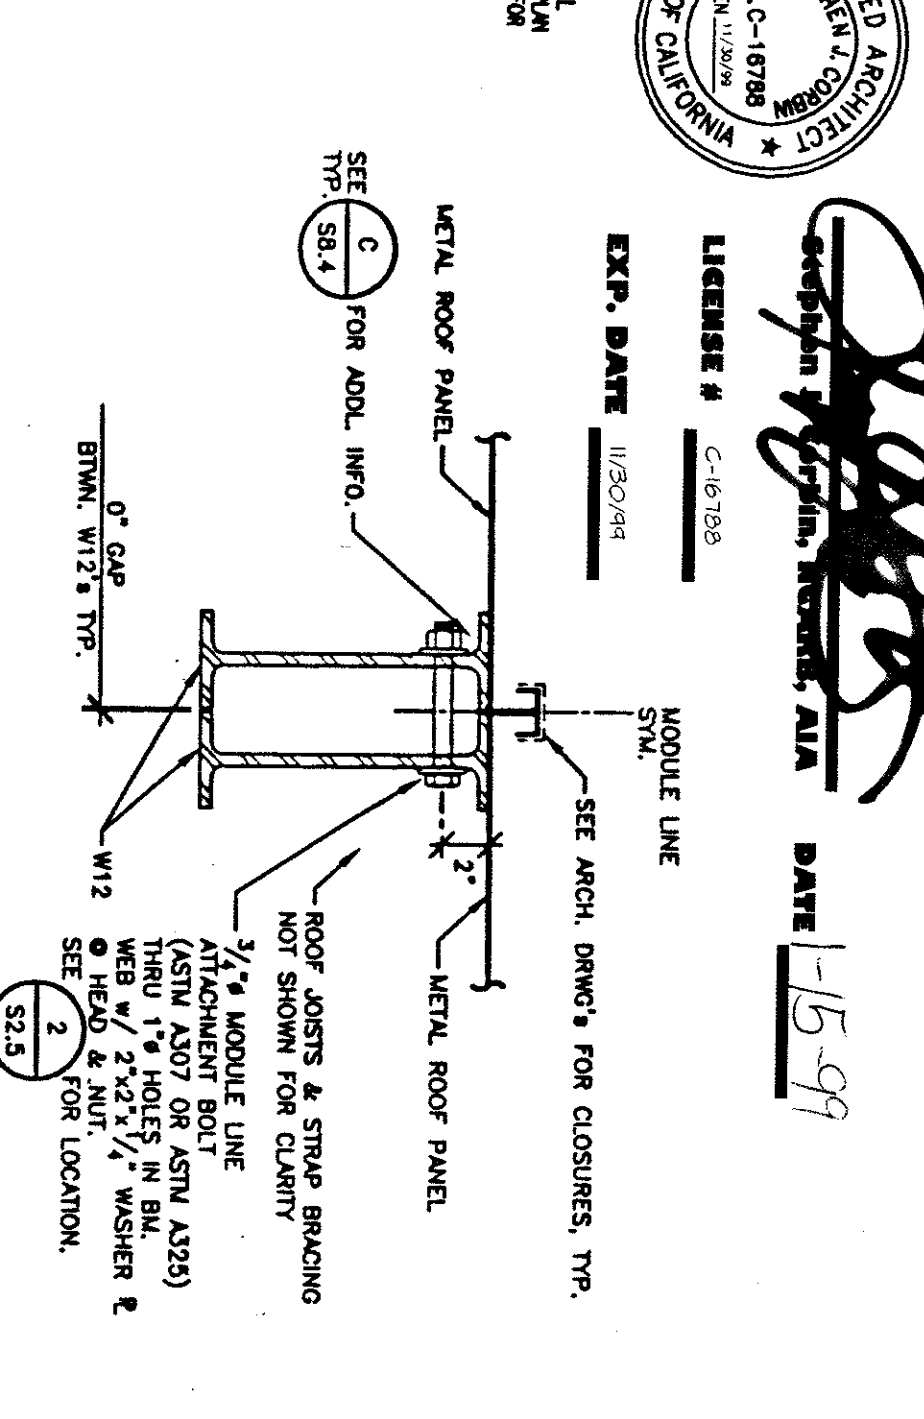


F ROOF DETAIL - MODULE LINE ATTACHMENT BOLT
SCALE: 1/2"=1'-0"

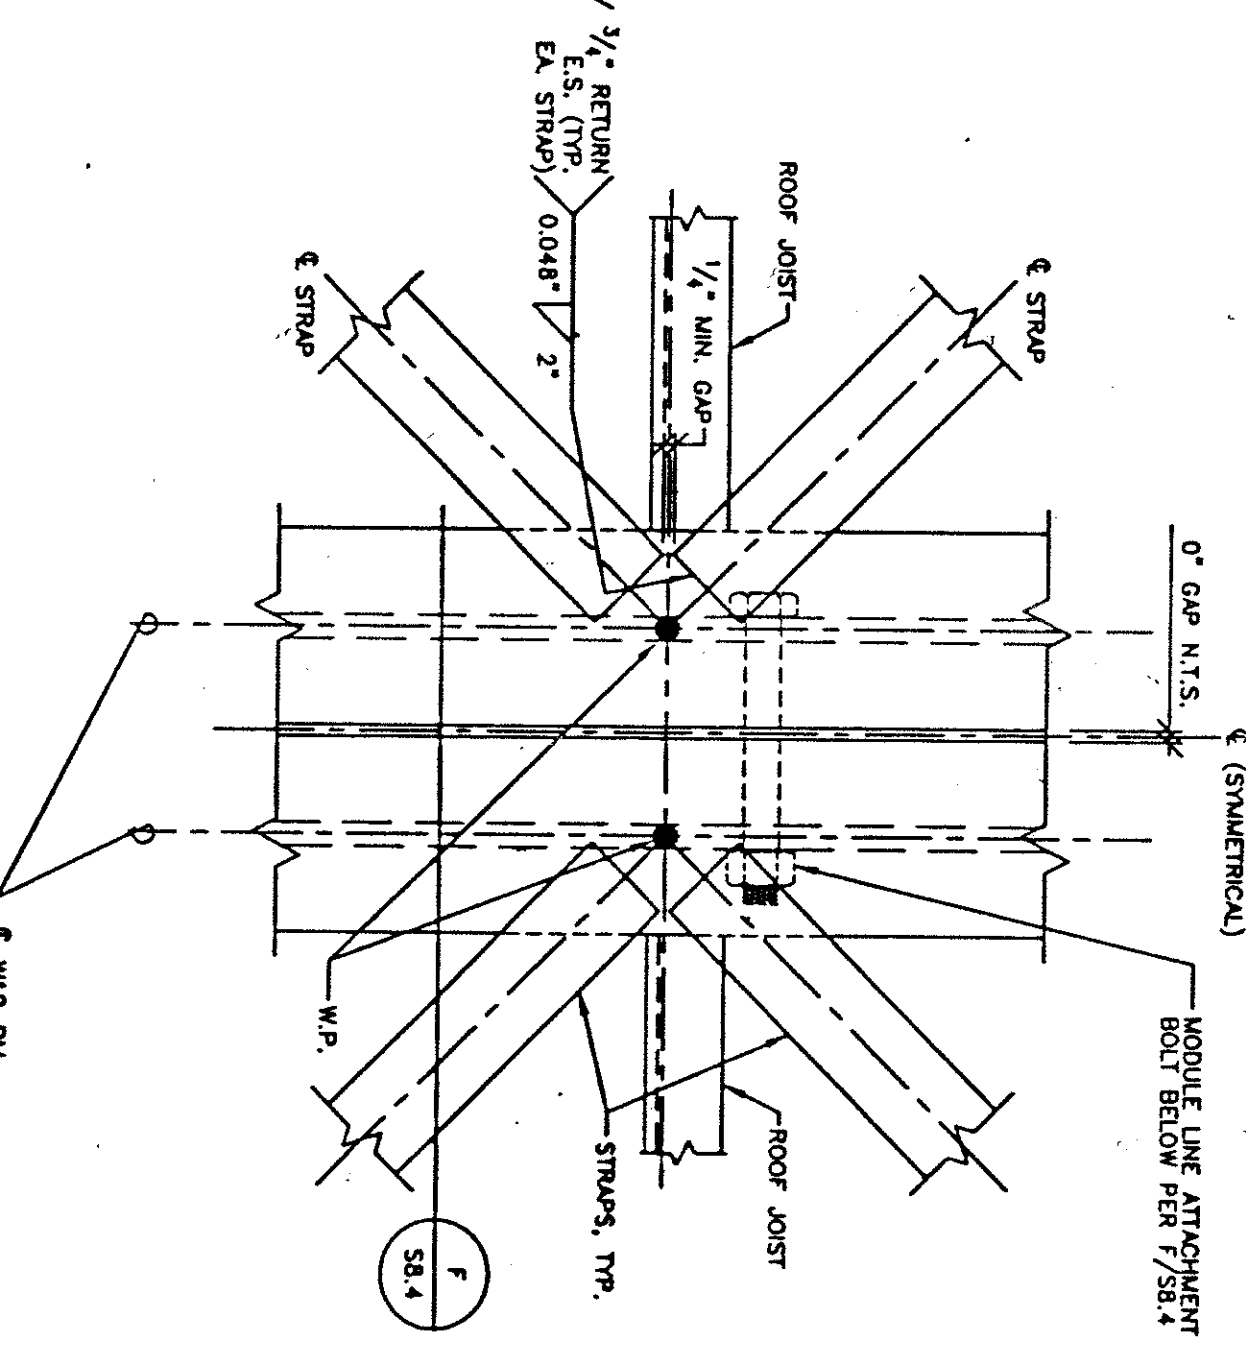


G PLAN - STRAP CONN. @ MODULE LINE (SIDEWALL SIM.)
SCALE: 3/4"=1'-0"

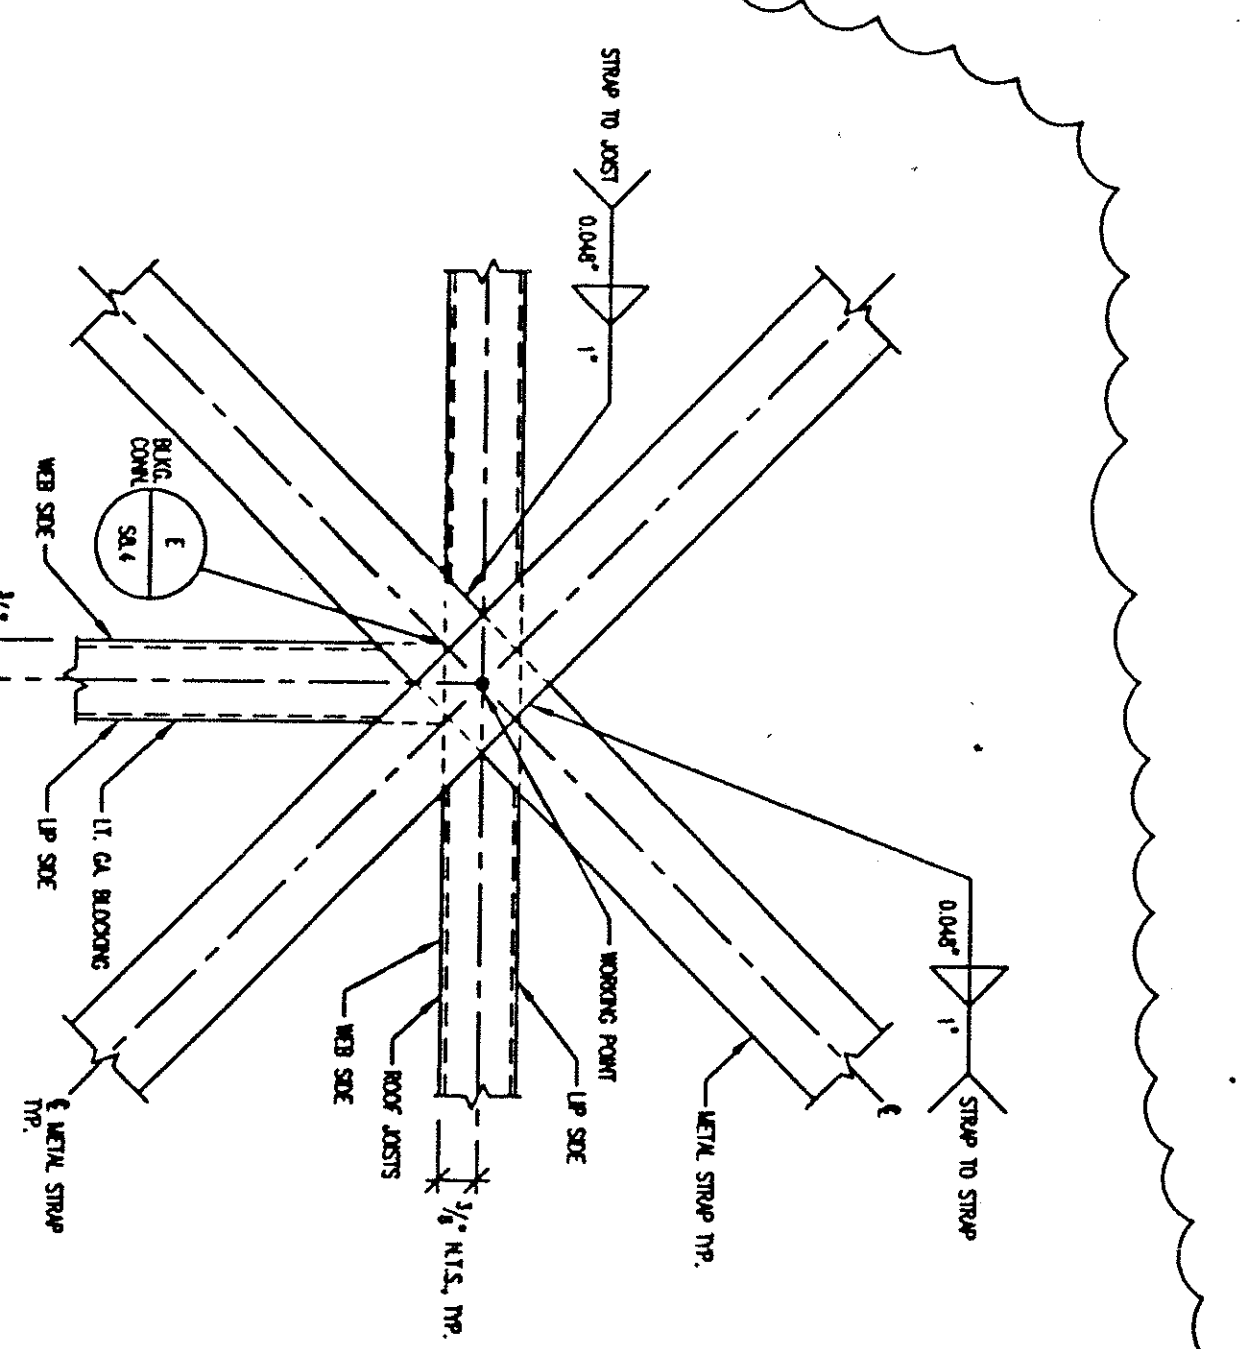


H PLAN - STRAP CONN. @ BKG.
SCALE: 3/4"=1'-0"

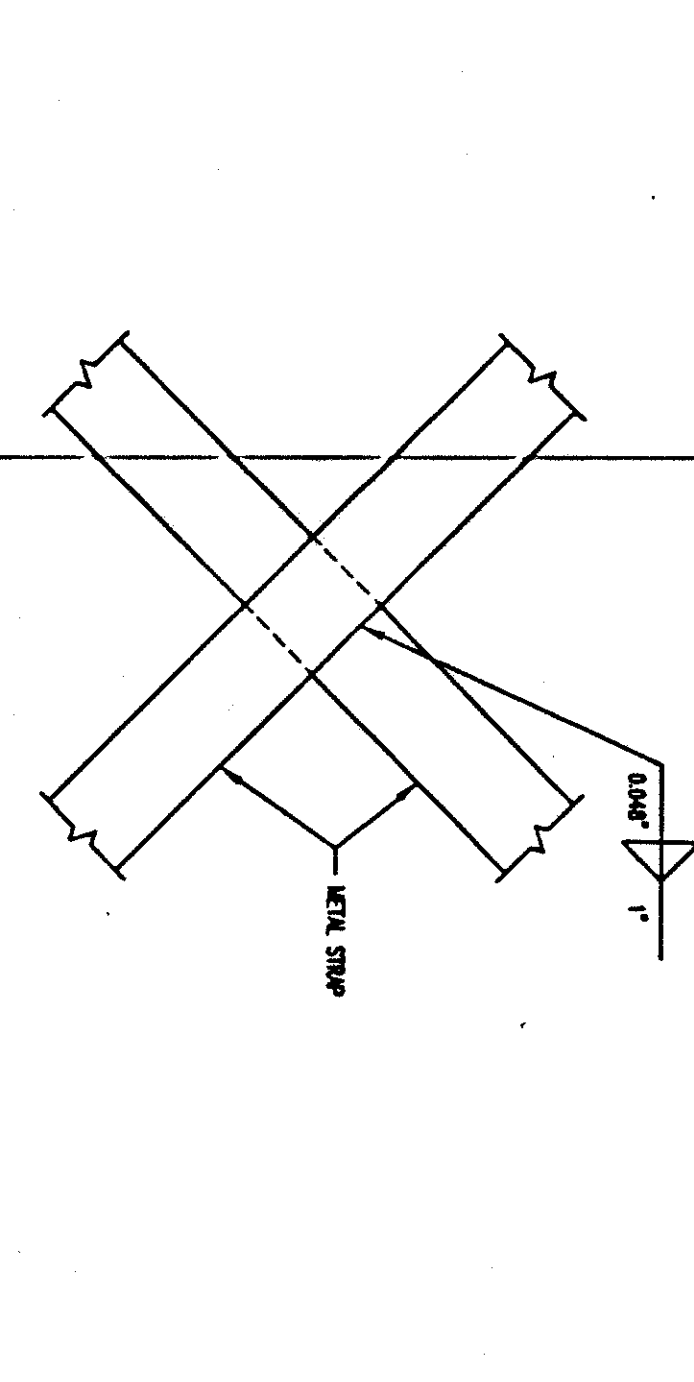


J PLAN - STRAP INTERSECTION
SCALE: 3/4"=1'-0"

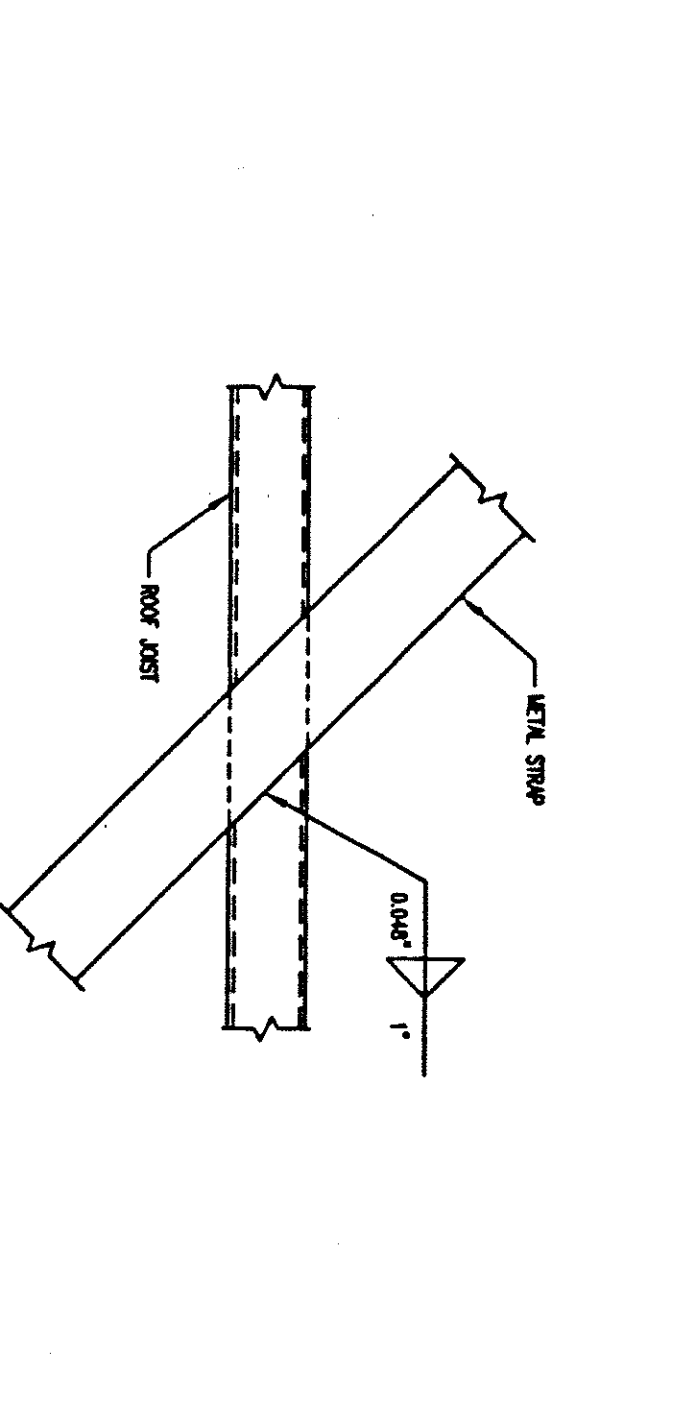

K PLAN - STRAP JOINT INTERSECTION TRP. DETAIL
SCALE: 3/4"=1'-0"

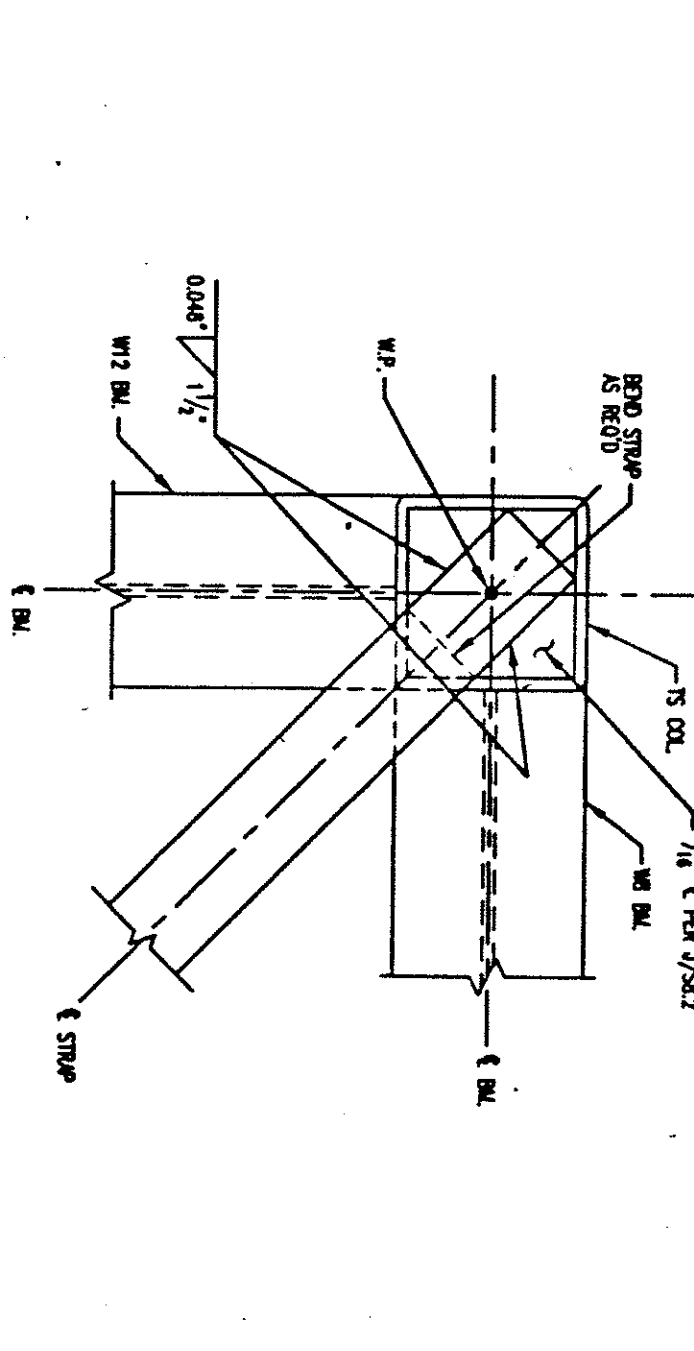


L PLAN - STRAP CONN. @ CORNER COL.
SCALE: 3/4"=1'-0"

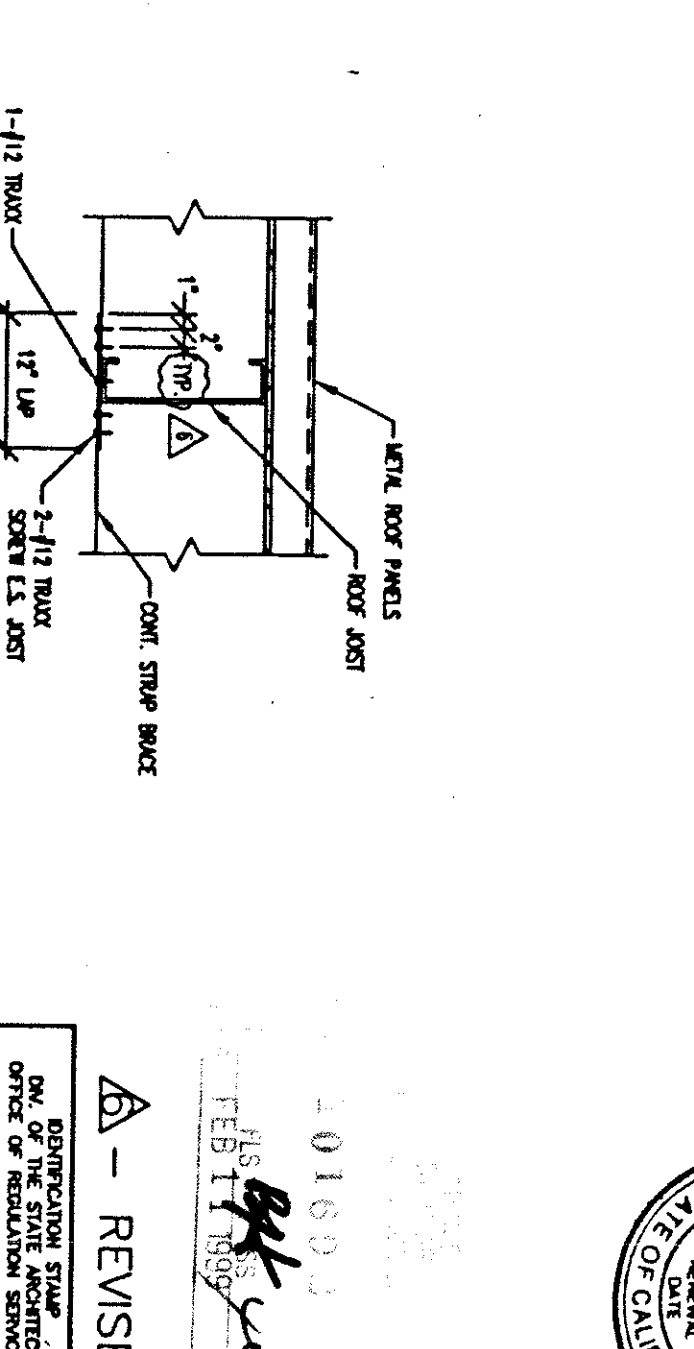


M LAP SPLICE @ STRAP BRACING
SCALE: 1/2"=1'-0"

THESE DRAWINGS AND / OR SPECIFICATIONS AND / OR CALCULATIONS FOR THE ITEMS LISTED BELOW HAVE BEEN PREPARED BY OTHER DESIGN PROFESSIONALS WHO ARE LICENSED AND EXAMINED BY PE AND HAVE BEEN FOUND TO BE IN ACCORDANCE WITH THE REQUIREMENTS OF TITLE 24, CALIFORNIA CODE OF REGULATIONS AND THE PROJECT SPECIFICATIONS PREPARED BY THE ARCHITECT. THE LISTED BELOW ARE ACCEPTABLE FOR INCORPORATION INTO THE CONSTRUCTION OF THIS PROJECT FOR WHICH I AM THE INDIVIDUAL DESIGNATED TO BE IN GENERAL RESPONSIBLE FOR THE WORK. I HAVE BEEN DELEGATED RESPONSIBILITY FOR THIS PORTION OF THE WORK. THESE DRAWINGS AND / OR CALCULATIONS ARE TO BE ATTACHED TO THE DRAWINGS LISTED TO BE ATTACHED.

LICENSURE # C-16783
EXP. DATE 11/30/98
DATE 1-15-99

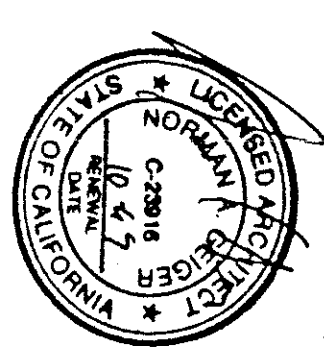

ANDERSON & DOIG
STRUCTURAL ENGINEERS
A CALIFORNIA CORPORATION
10308 PLACER LANE, STE. 100, SACRAMENTO, CA 95827-2571
(916) 366-9696 FAX (916) 366-9692

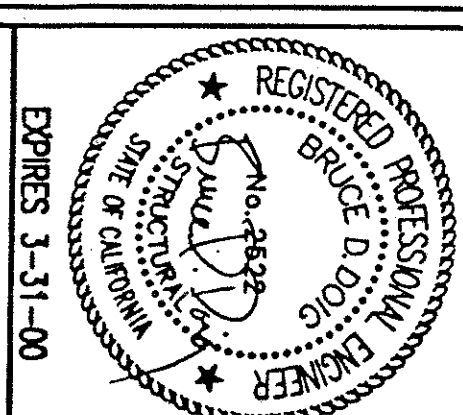

PACESETTER INDUSTRIES, INC.
P.O. BOX 1131, MODESTO, CA 95353 (209) 521-1600
24x40 RELOCATABLE BUILDING
ROOF DETAILS FOR METAL ROOF PANEL - ALTERNATE

REVISIONS	BY
5-17-97/SHEET MODD	BO
BO UNH - SEE A.L. SHEET	BO
10-14-97	BO

REVISIONS
DRAWN: M.M.
CHECKED: B.D./P.L.S.
DATE: 10-14-97
SCALE: AS NOTED
JOB NO.: 97007_PSPC1
SHEET: 88 OF 90

PC-330
DATE: NOV 20 1997
88.4