


MATCH LINE "B" SEE SHEET E-9

FIRE ALARM FLOOR PLAN











FIRE ALARM SYSTEM NOTES: BASE BID SHALL INCLUDE FIRE ALARM HORNS AND PULL STATIONS AND ALL NECESSARY WIRING. ALTERNATE BID SHALL INCLUDE FULL FIRE ALARM DETECTION AS SHOWN AND HORNS AND ALL NECESSARY WIRING - NO PULL STATIONS. SEE SHEET E-1

1/8"=1'-0"

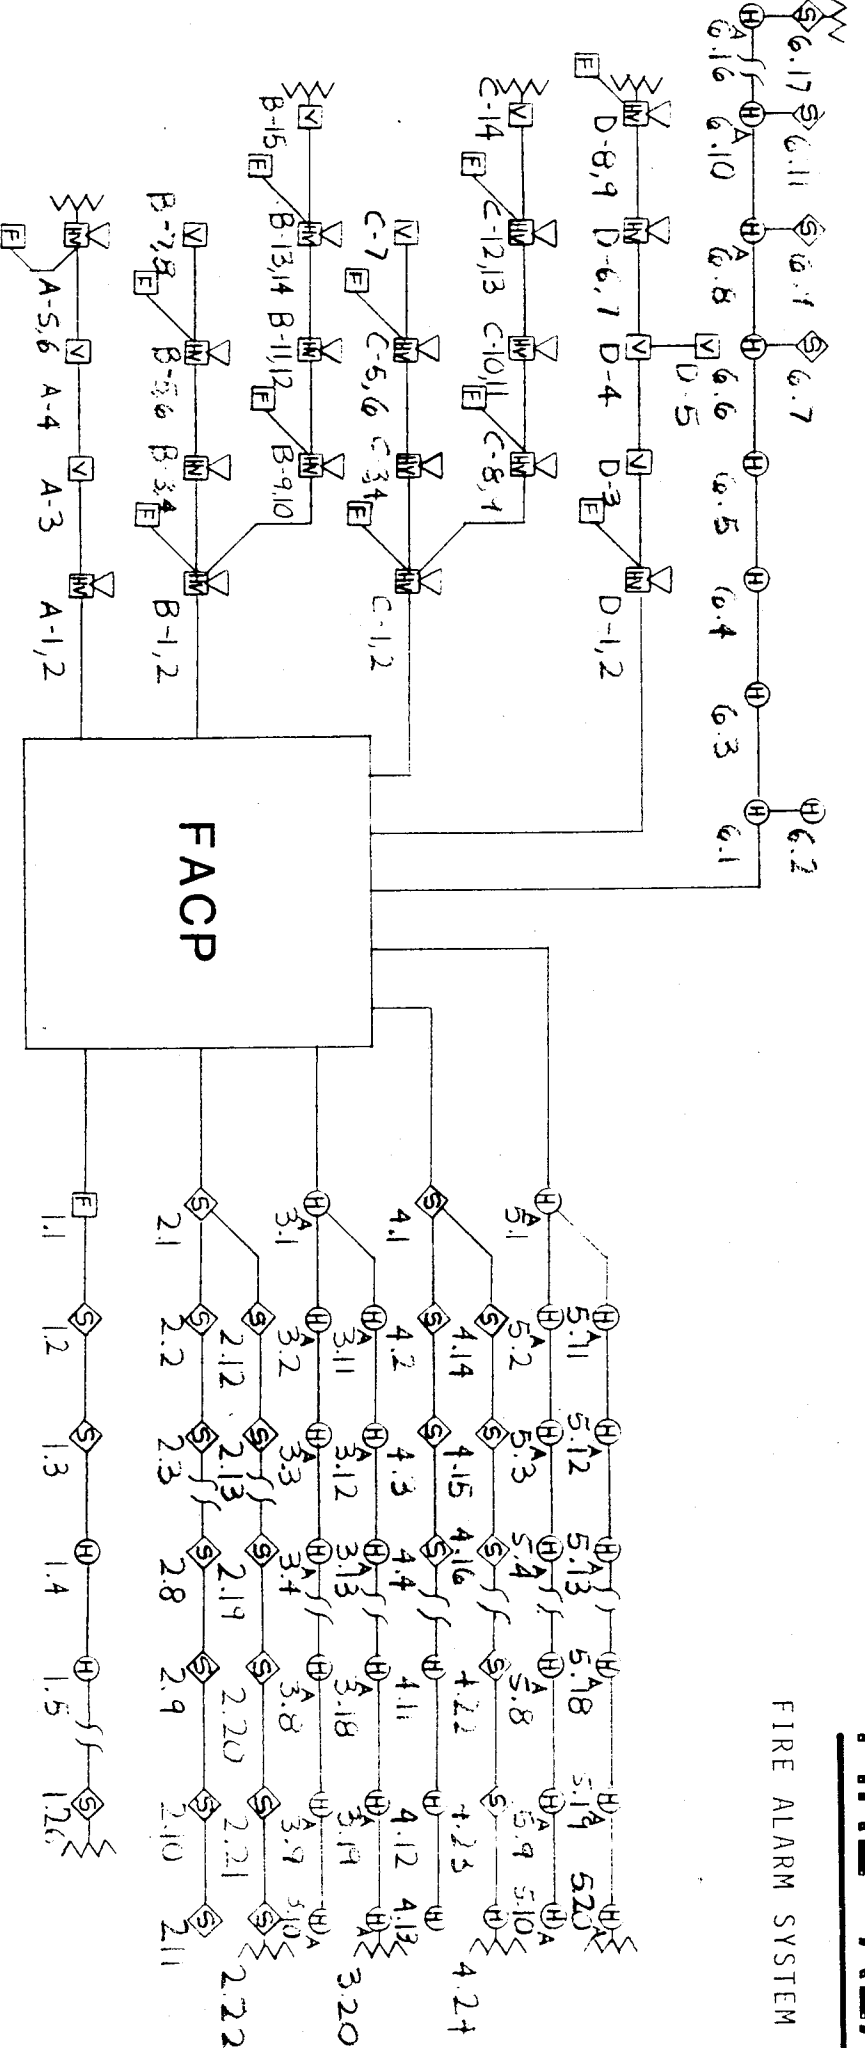

NOTES: REFER TO SHEETS E-4, E-9 FOR COMPLETE FIRE ALARM SYSTEM.

FIRE ALARM RISER DIAGRAM

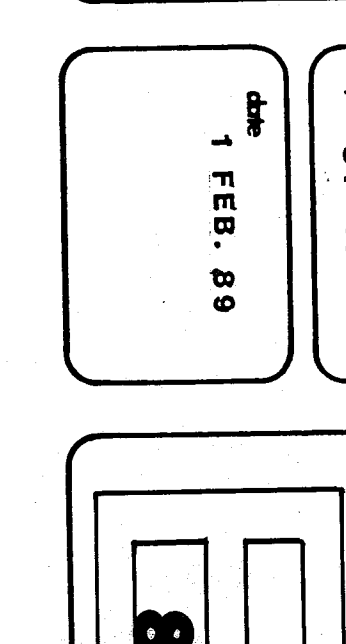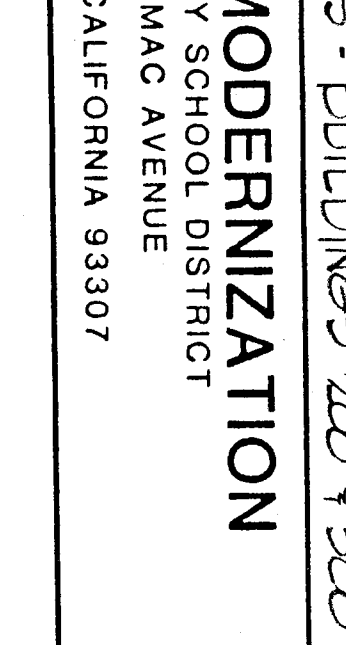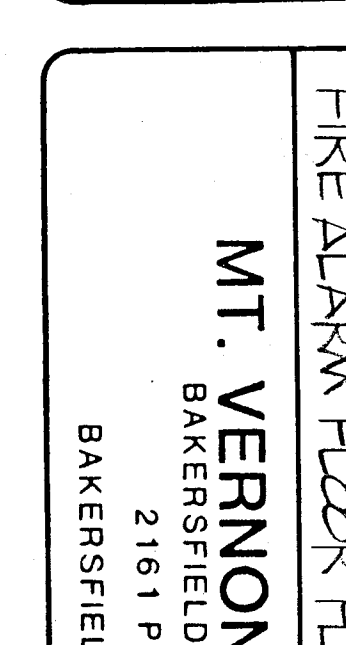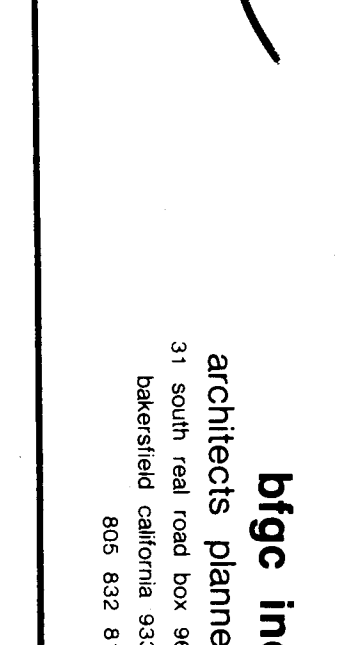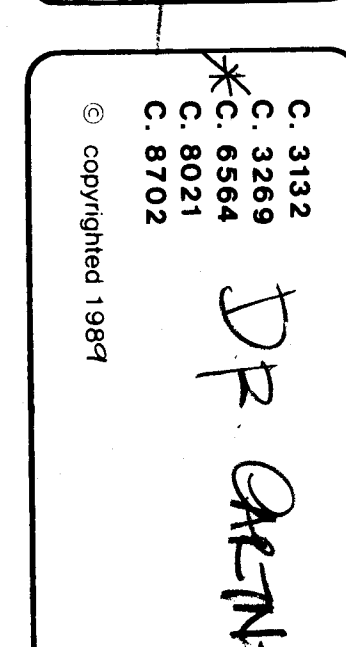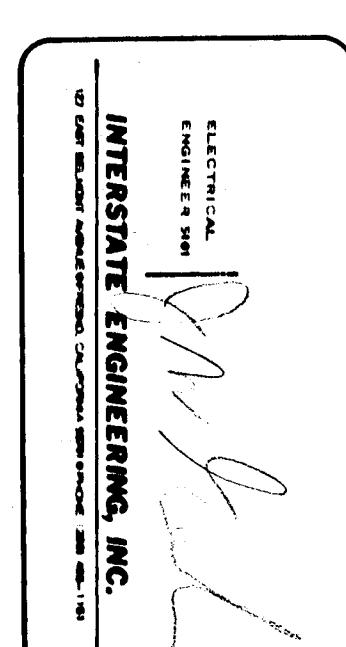 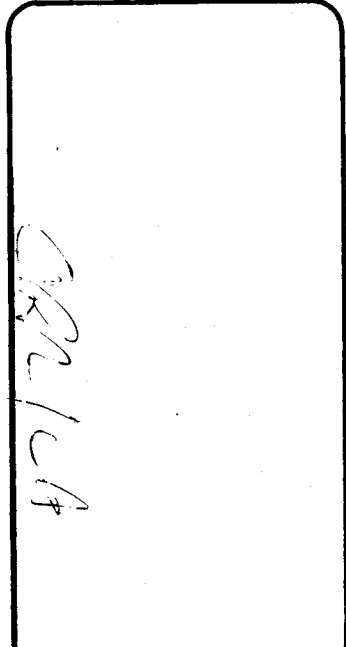 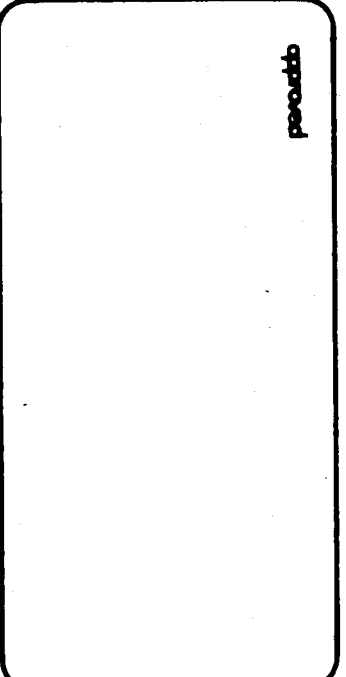

APPLICATION NO. 77/50602


FIRE ALARM FLOOR PLANS - BUILDINGS 200 & 300

MT. VERNON MODERNIZATION

BAKERSFIELD CITY SCHOOL DISTRICT  
2161 POTOMAC AVENUE  
BAKERSFIELD, CALIFORNIA 93307

NO. 87-126

FEB. 89

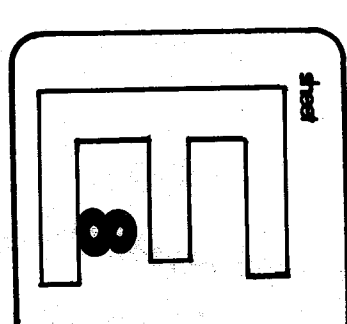

architects - planners