




SOUTH ELEVATION

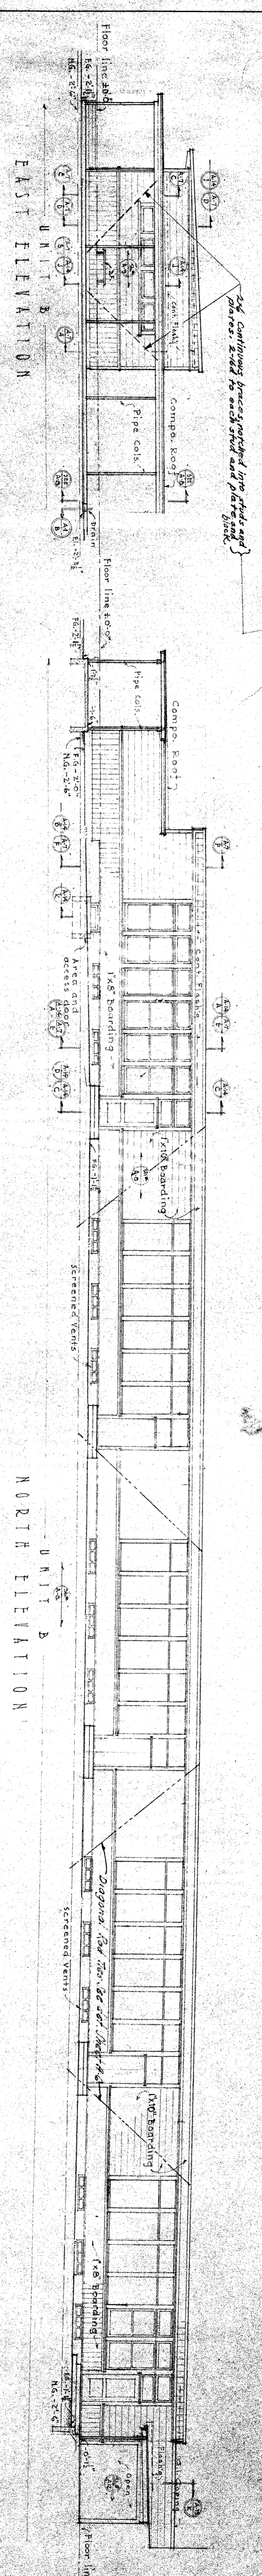


NORTH ELEVATION

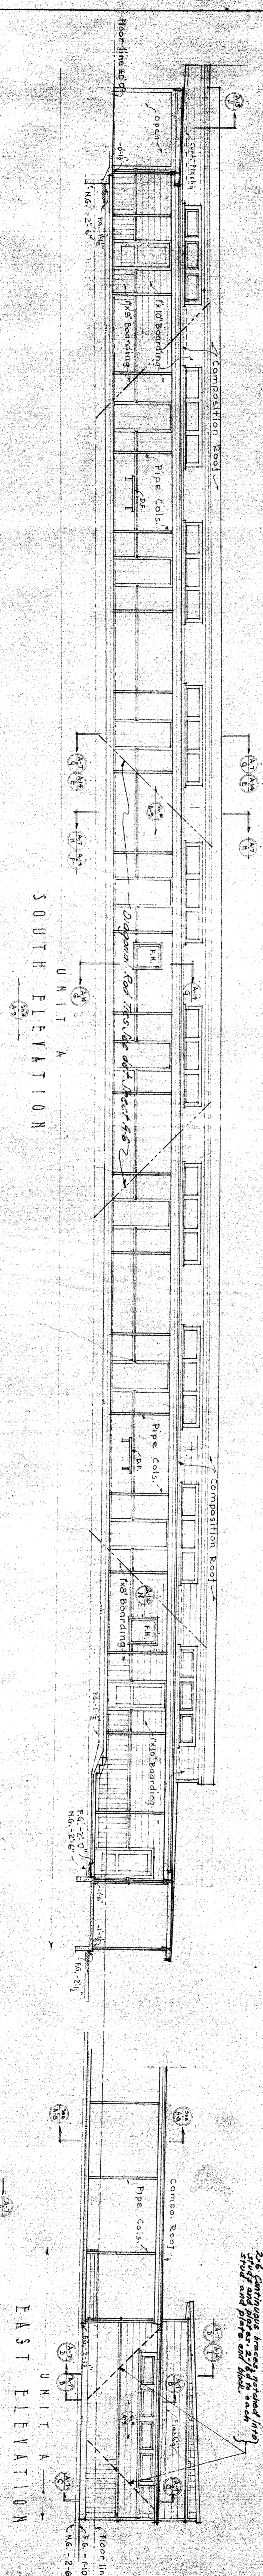


SOUTH ELEVATION

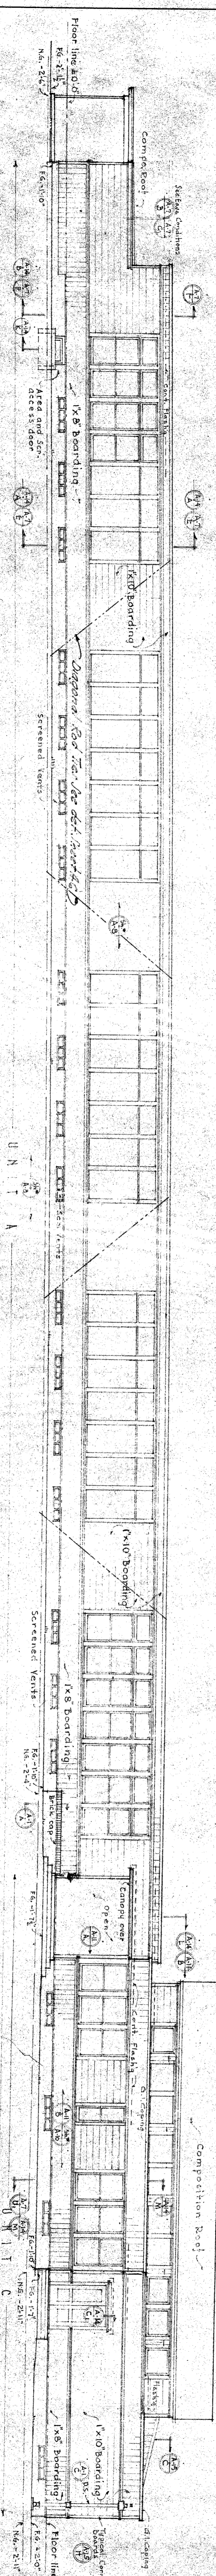

NORTH ELEVATION

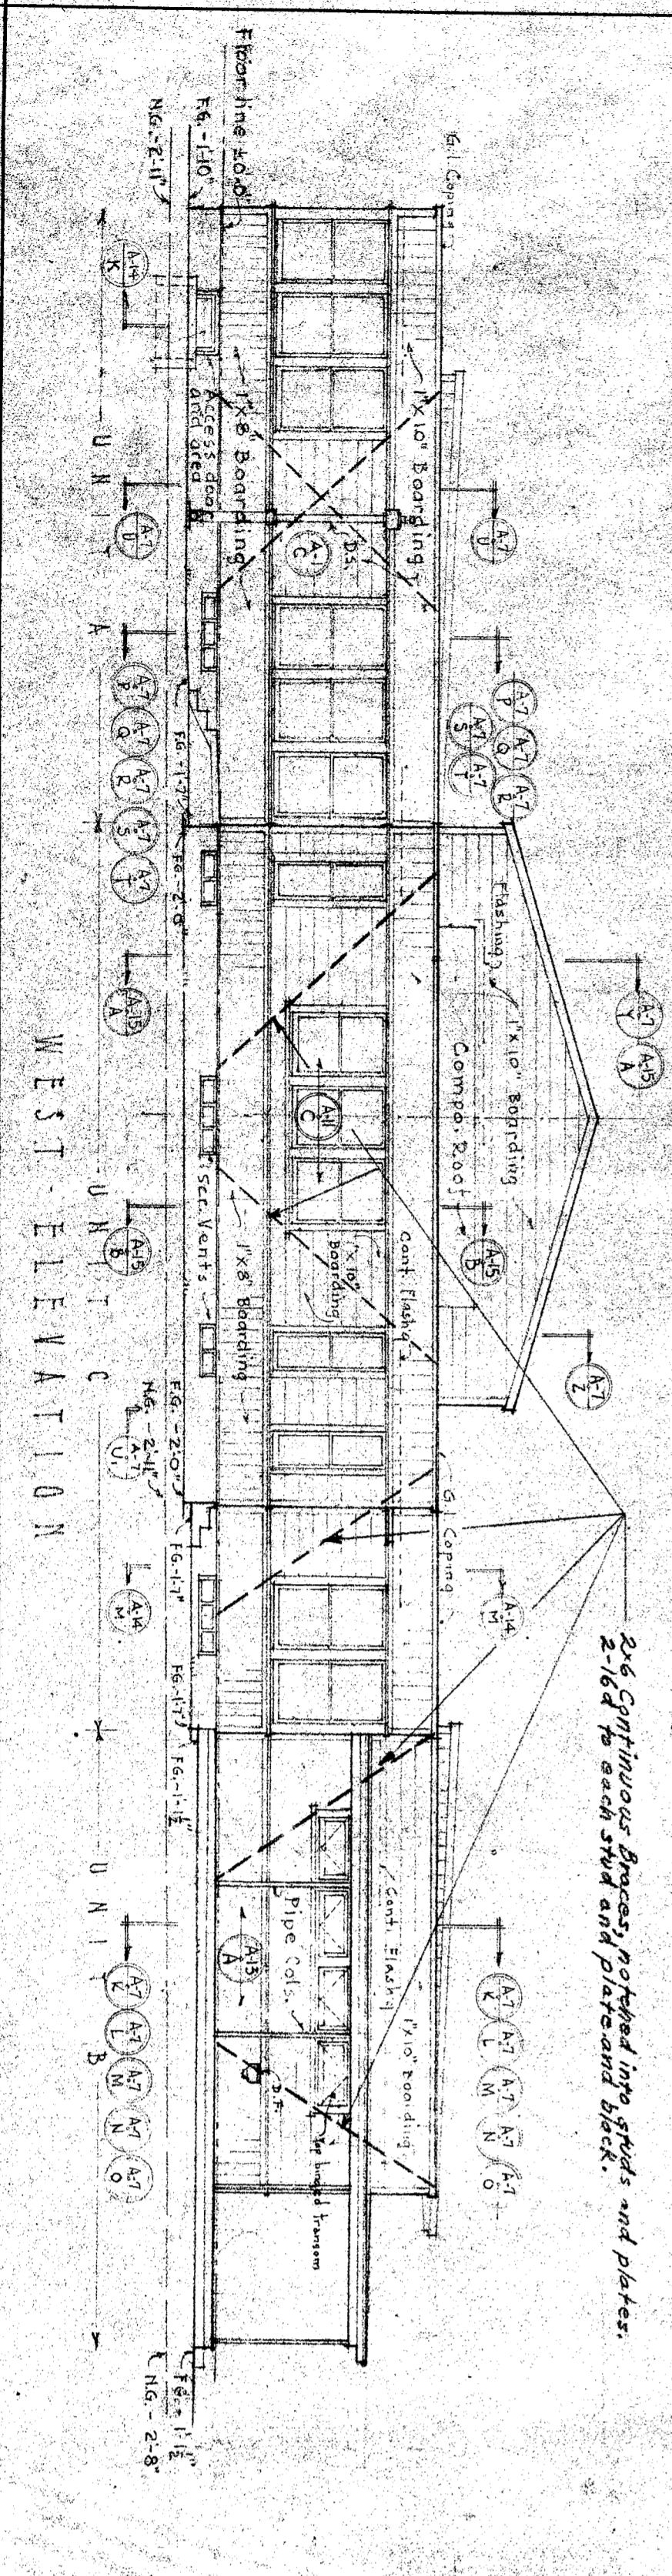

WEST ELEVATION

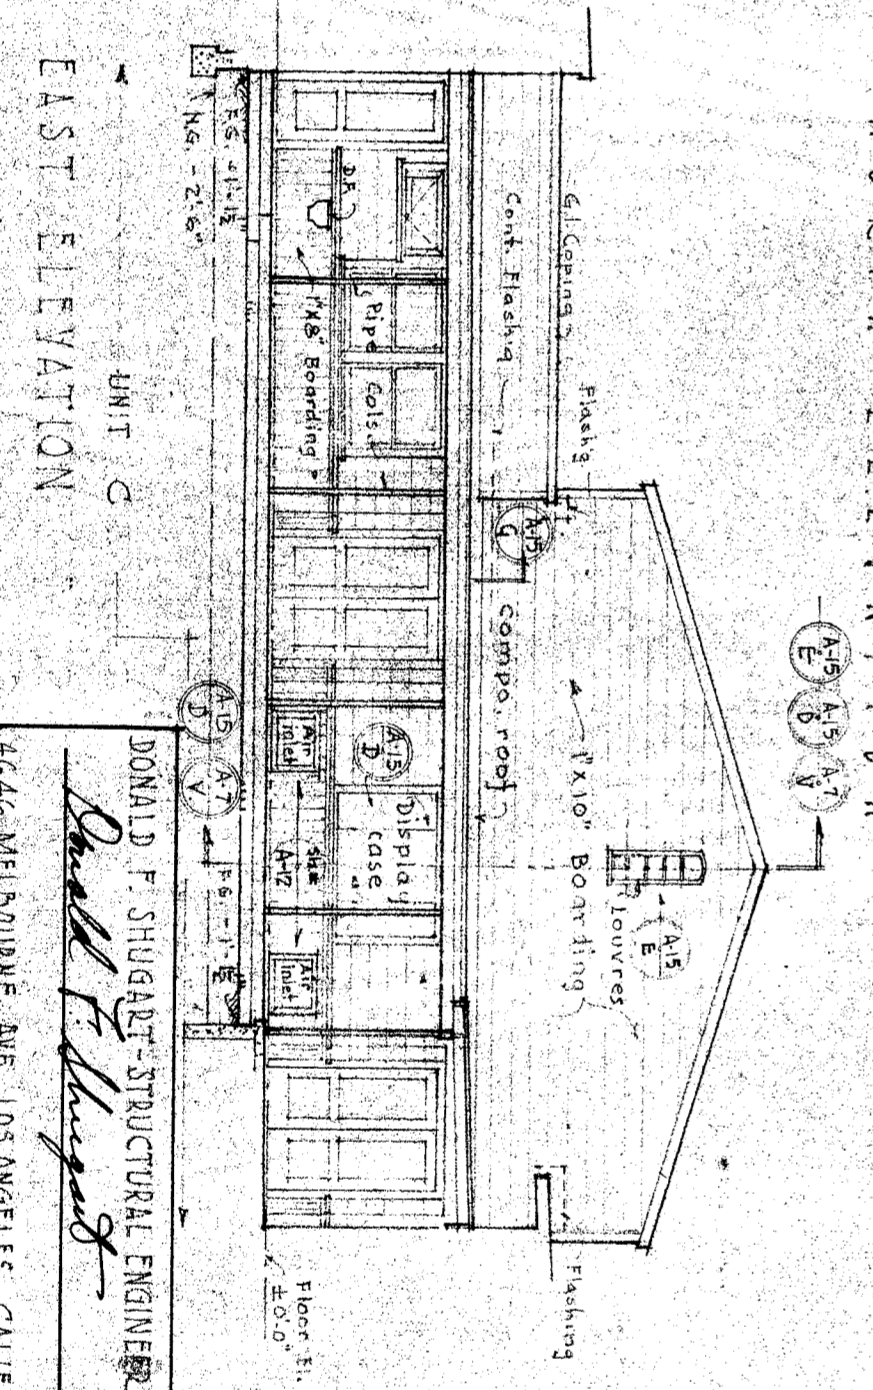

EAST ELEVATION

STATE OF CALIFORNIA  
 DEPARTMENT OF PUBLIC WORKS  
 DIVISION OF ARCHITECTURE

3252  
 5-9-40  
 APPROVED: [Signature]

DAKESFIELD SCHOOL DISTRICT  
 OFFICE OF SUPERINTENDENT OF SCHOOLS  
 APPROVED: [Signature]

LEWIS COUNTY COLLEGE  
 BOARD OF EDUCATION  
 APPROVED: [Signature]

ALL DIMENSIONS MUST BE SHOWN AT THE JOB.  
 EXTENDED ELEVATIONS

VIRGINIA COLONY SCHOOL  
 4-11-40  
 3-11-40  
 2-7-40

STANTON WILLIARD  
 ARCHITECT  
 1500 WILSON STREET  
 BERKELEY, CALIFORNIA

45