




BILL OF MATERIALS				
MARK	QTY.	SIZE OR MODEL NO.	DESCRIPTION	REMARKS

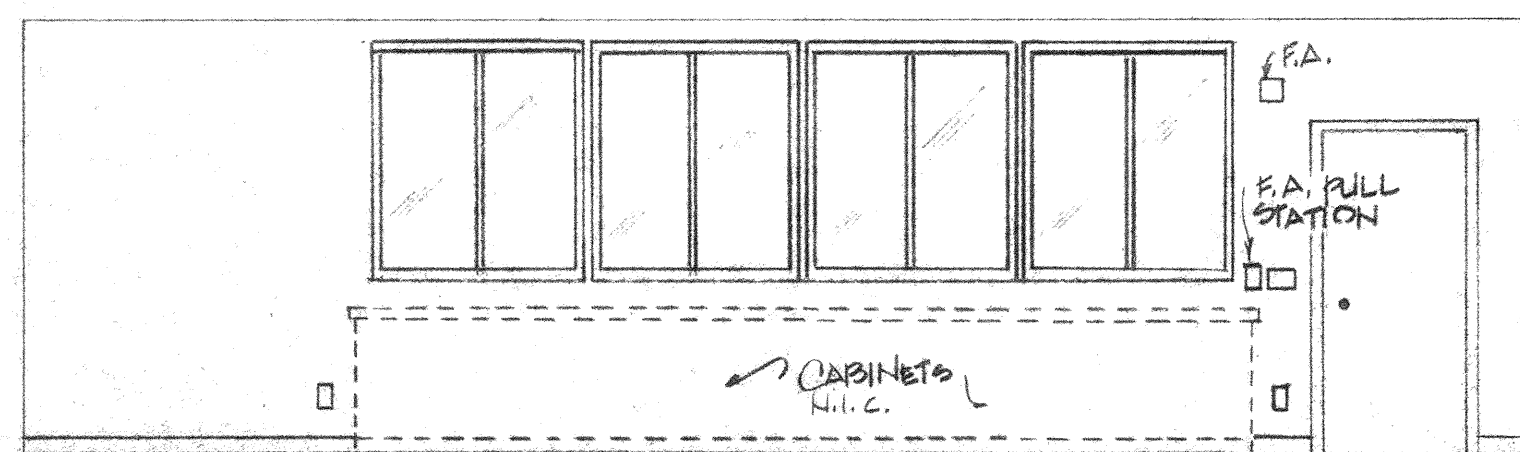


VIEW A

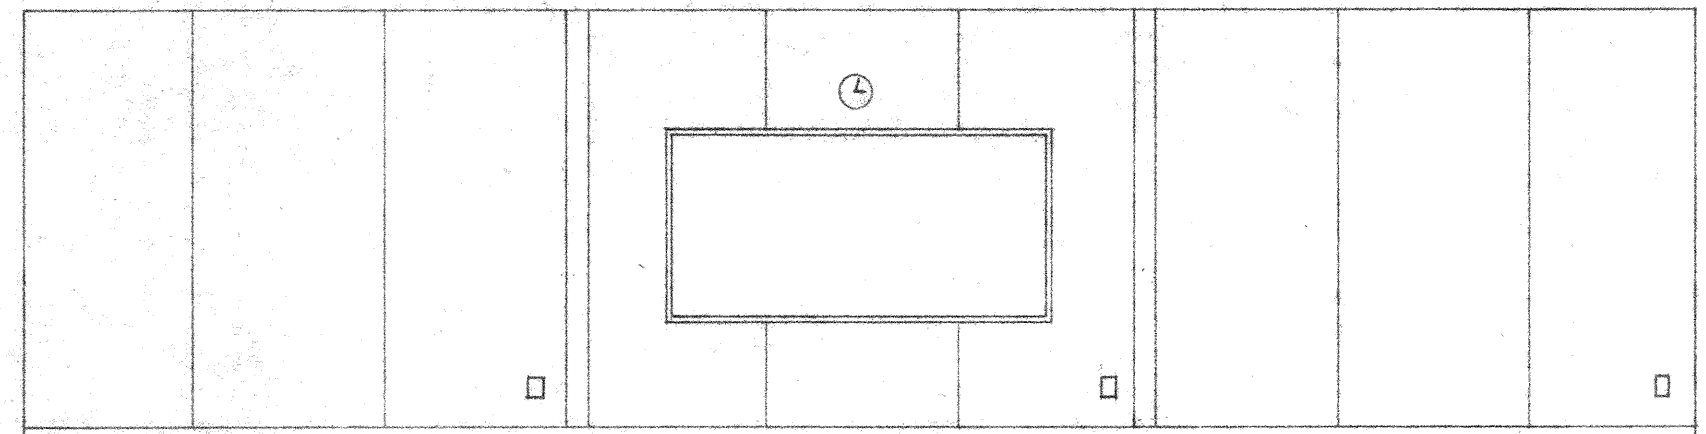


VIEW B

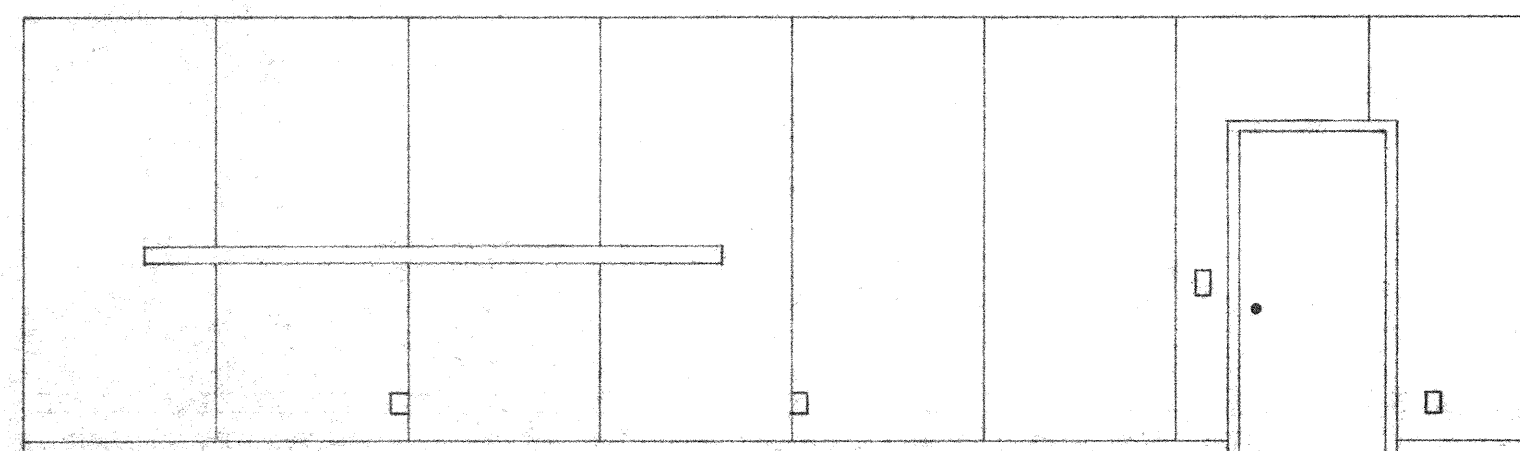

VIEW C

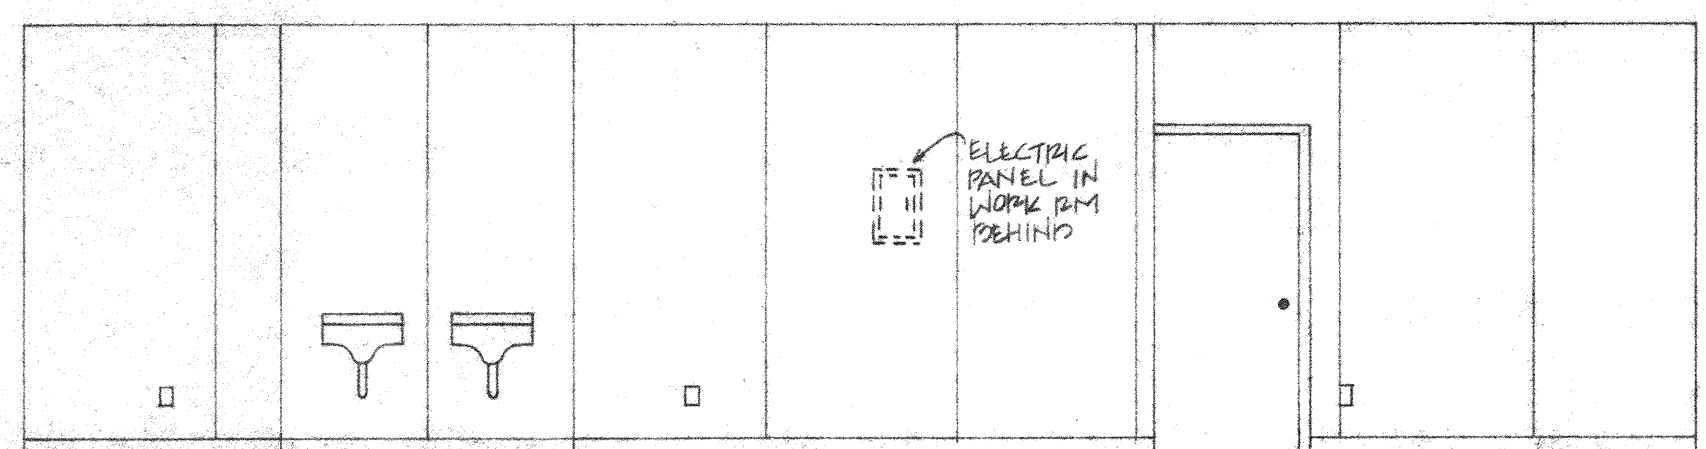

VIEW D

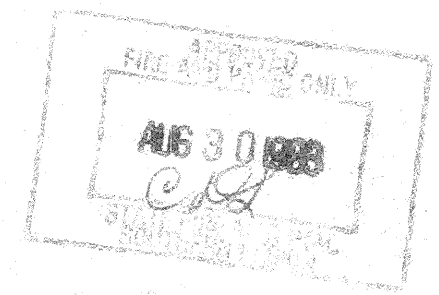

'KINDERGARTEN'
 Leonard J. Schroeder A.I.A. C-3680

Date	By	No.	Date	By	No.
REVISIONS					
Project BAKERFIELD CITY SCHOOL DISTRICT					
Title ELEVATIONS (INTERIOR)					Dwg. no.
SCALE 1/4" = 1'-0"	DATE 6-25-83	OWN. BY RKO	CRD. BY	Series	
TELLUS CORPORATION 7340 FRENCH ROAD SACRAMENTO CA. PLANT COLTON					Job no.
COLTON, CA. SACRAMENTO, CA. SALEM, ORG. BOISE, IDAHO					Sht. 3 of

OFFICE OF THE STATE ARCHITECT
 STRUCTURAL SAFETY SECTION

A45202

AUG 30 1983

PRINCIPAL STRUCTURAL ENGINEER