




BILL OF MATERIALS				
MARK	QTY	SIZE OR MODEL NO.	DESCRIPTION	REMARKS

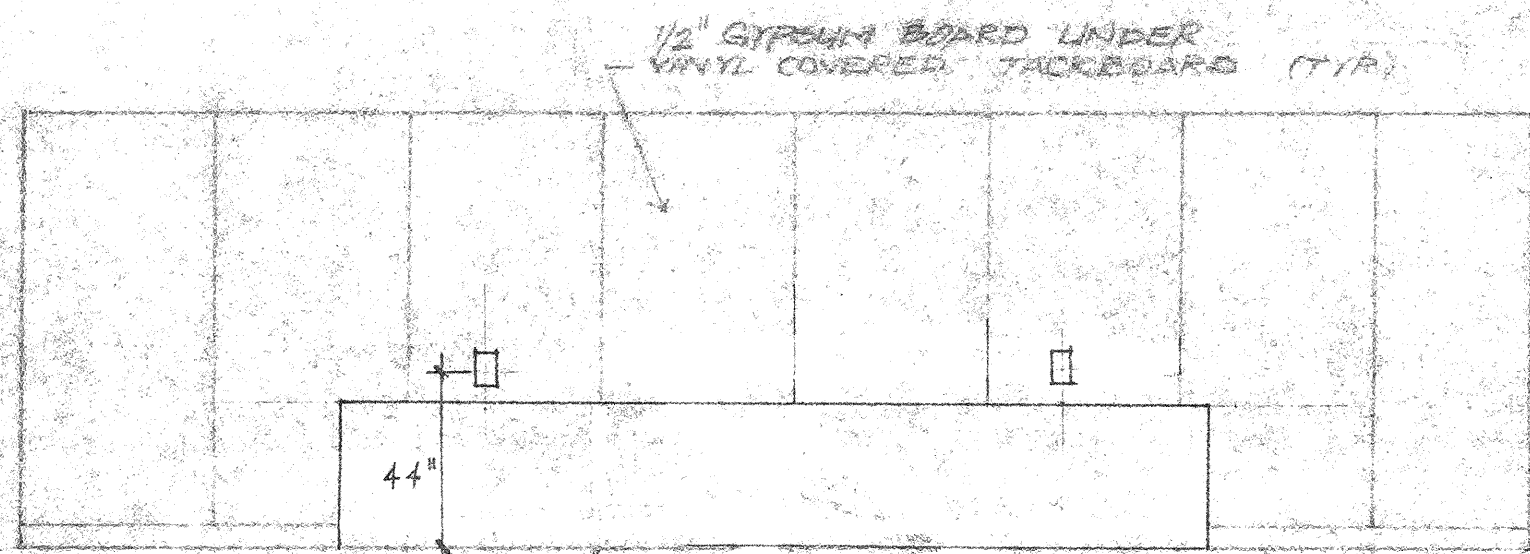


WEST INT. WALL ELEVATION

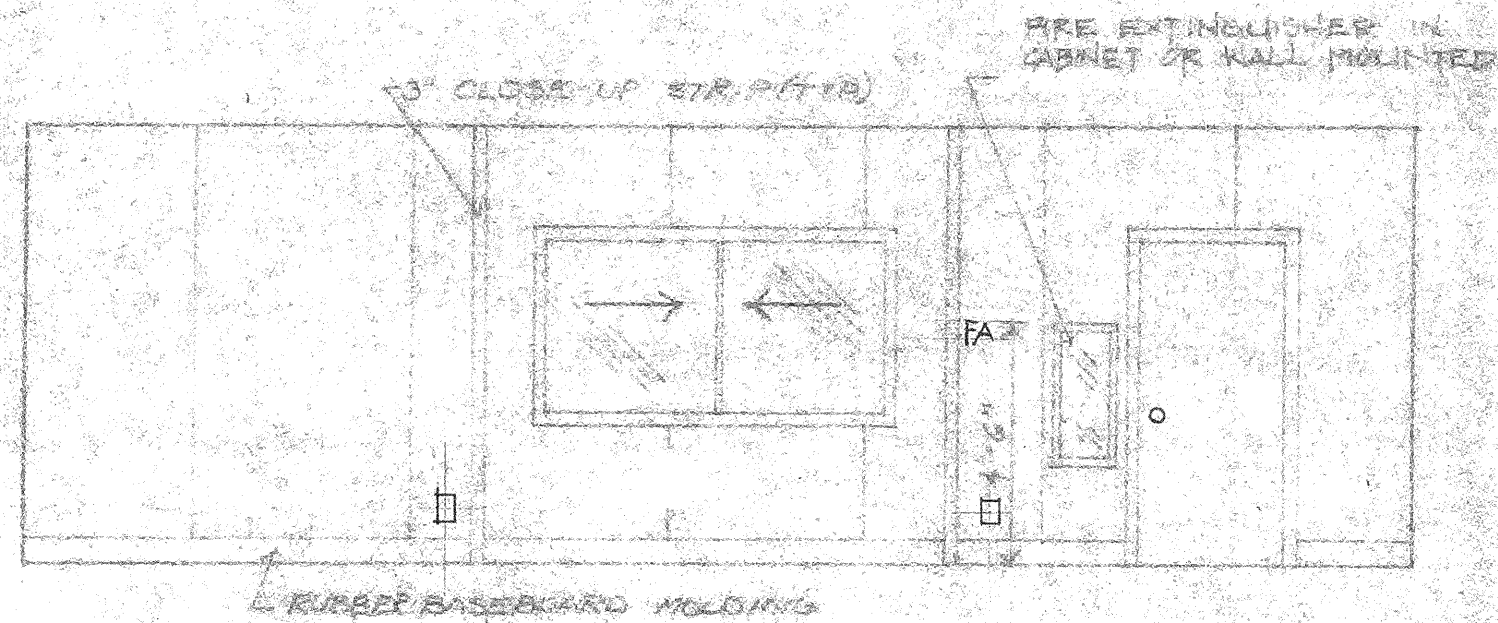

SOUTH INT. WALL ELEVATION

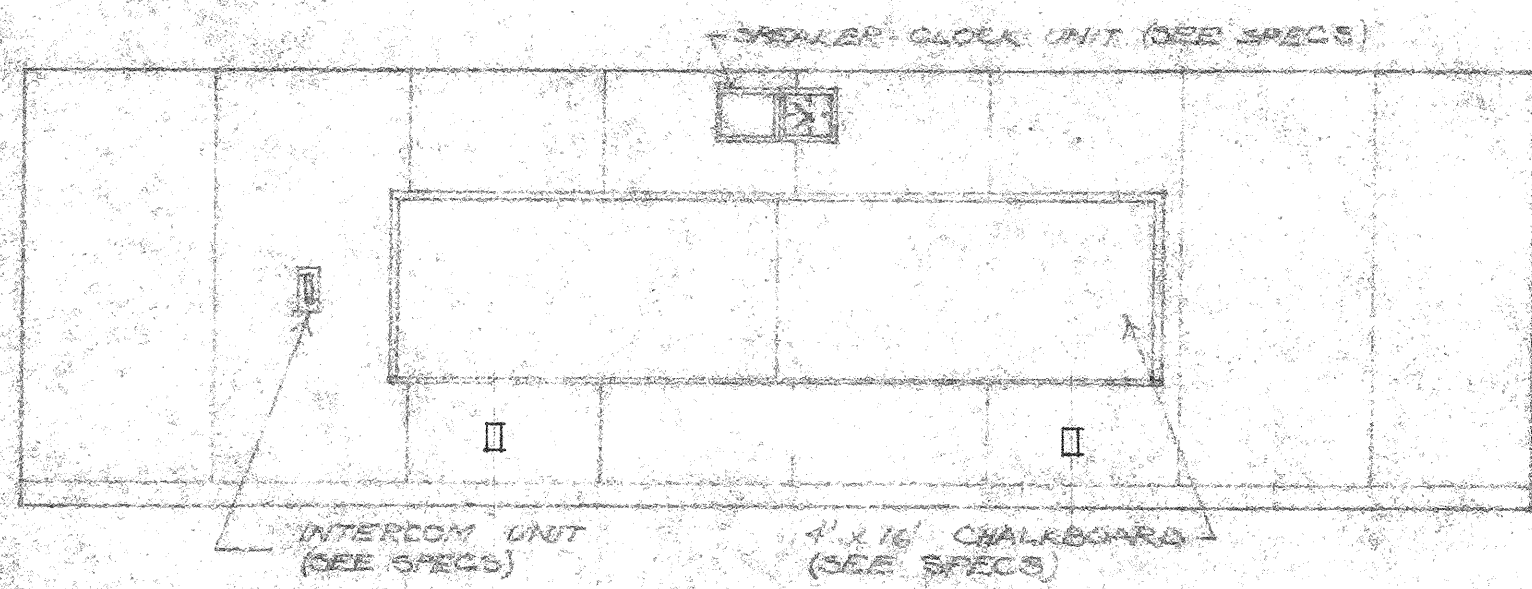

EAST INT. WALL ELEVATION

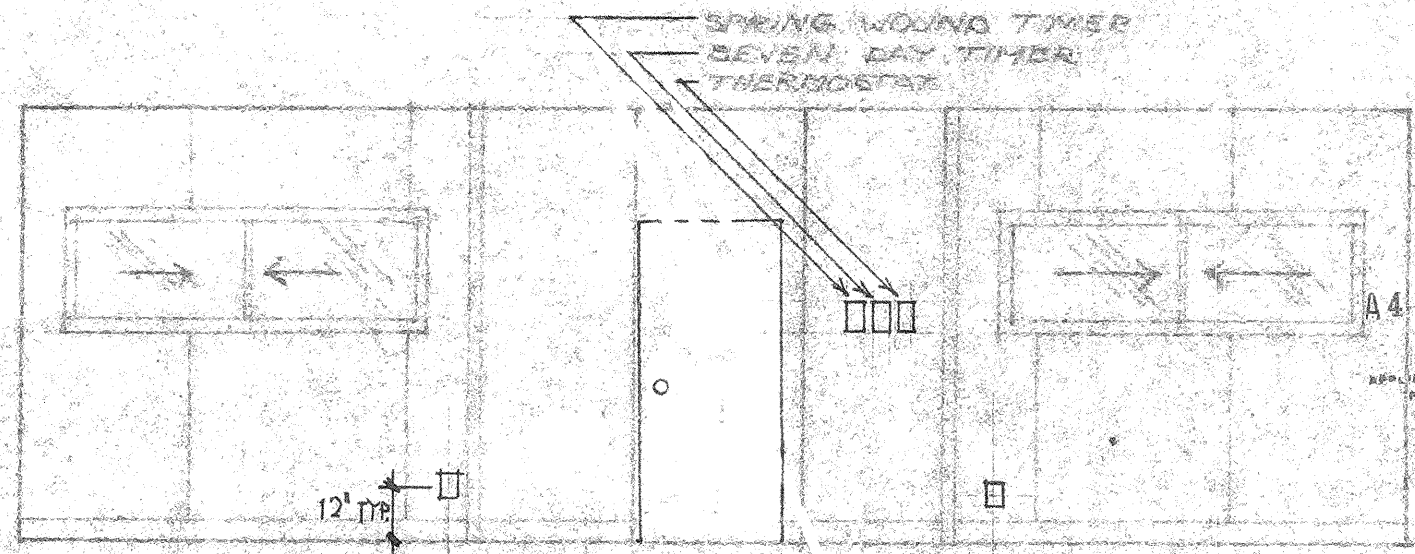

NORTH INT. WALL ELEVATION CLASSROOM

OFFICE OF THE STATE ARCHITECT
 STRUCTURAL SAFETY SECTION
 AUG 30 1983
D.K. [Signature]
 PRINCIPAL STRUCTURAL ENGINEER

AUG 30 1983
[Signature]



Date	By	No.	Date	By	Rev.
REVISIONS					
Project: BAKERSFIELD CITY SCHOOL DIST					
Title: INTERIOR ELEVATIONS					
Scale: 1/4\"/> 	Date: 7-28-83	Drawn by: [Signature]	Check by: [Signature]		
TELLUS CORPORATION 1340 FRENCH ROAD SACRAMENTO, CA PLANT SACRAMENTO, CA BAKERSFIELD, CA					

A-3