



BILL OF MATERIALS				
MARK	QTY	SIZE OR MODEL NO.	DESCRIPTION	REMARKS


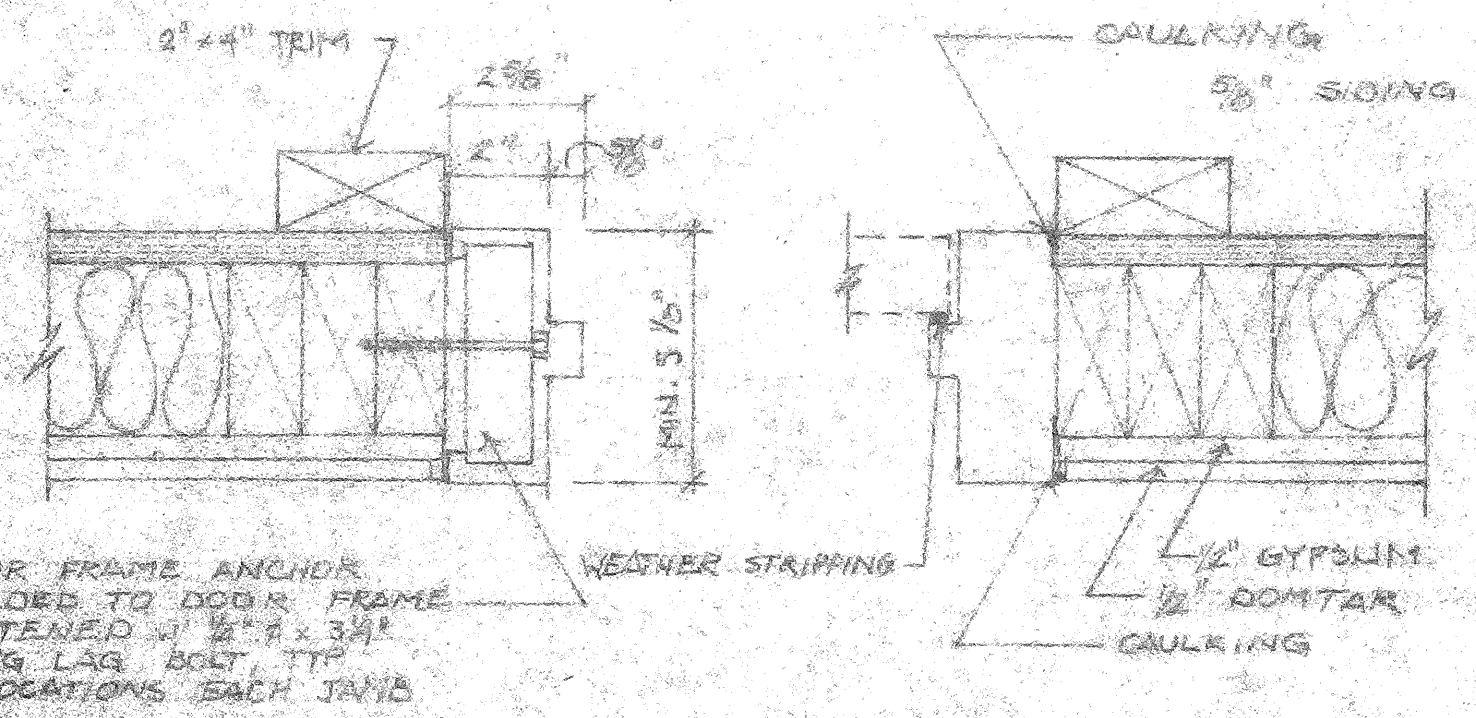


DOOR FRAME ANCHOR
WELDED TO DOOR FRAME
FASTENED W/ 1/2" x 3 1/4"
LONG LAG BOLT TYP
3 LOCATIONS EACH JAMB


DOOR SECTION 3'-1 1/2"

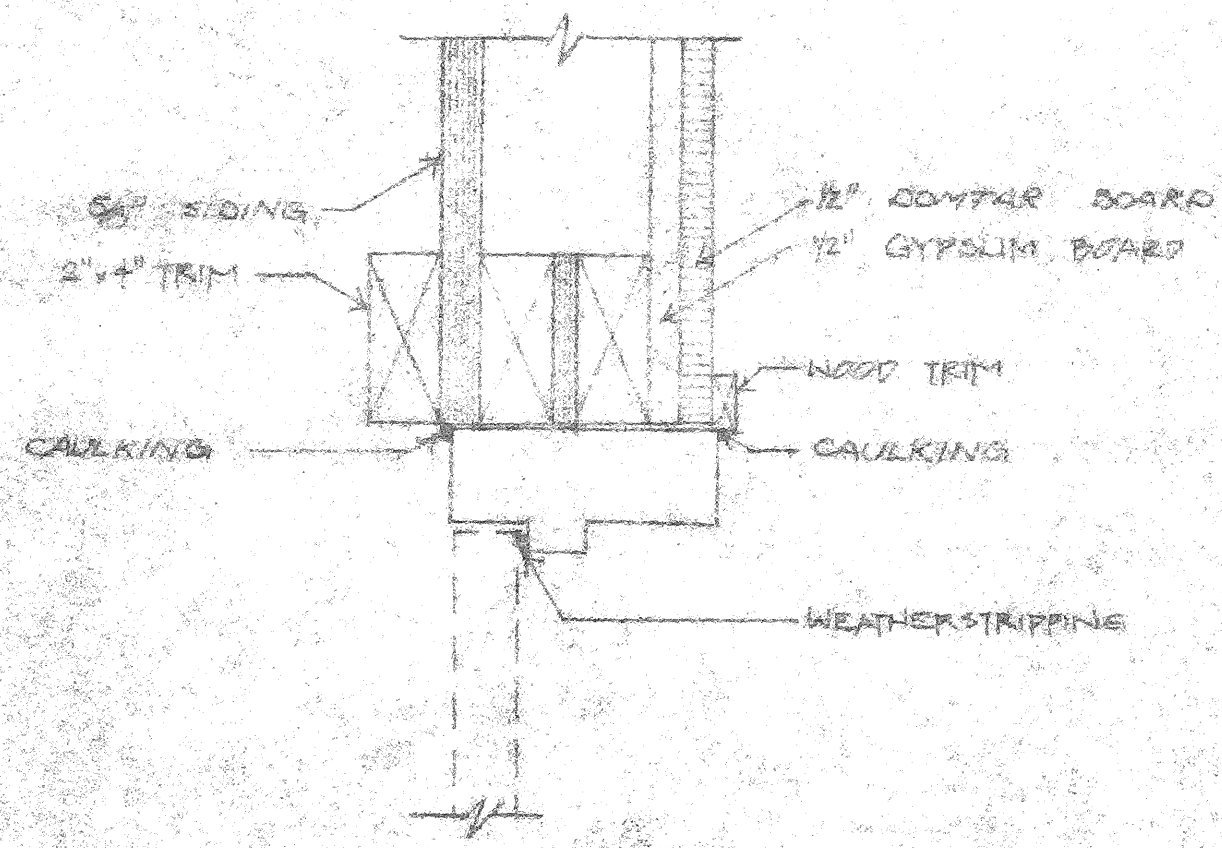


DOOR HEAD/THRESHOLD DETAILS
3'-1 1/2"

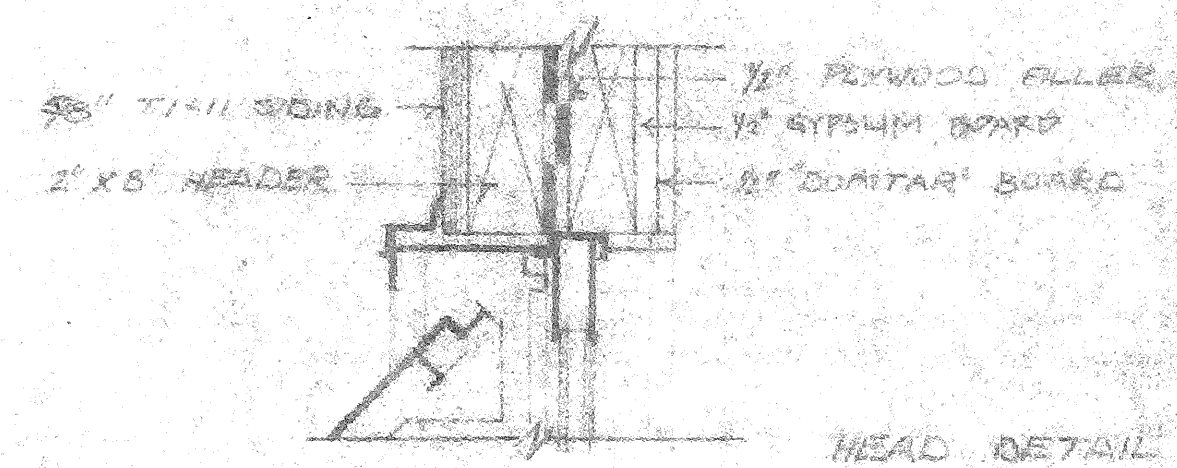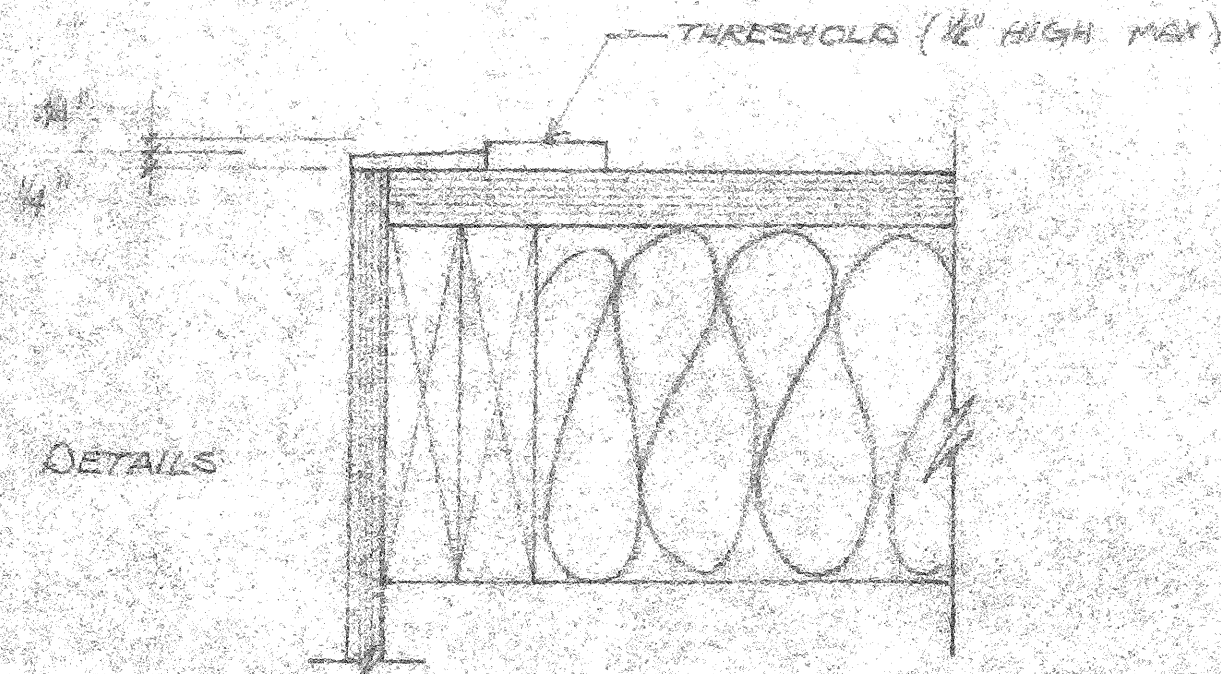

HEAD DETAIL

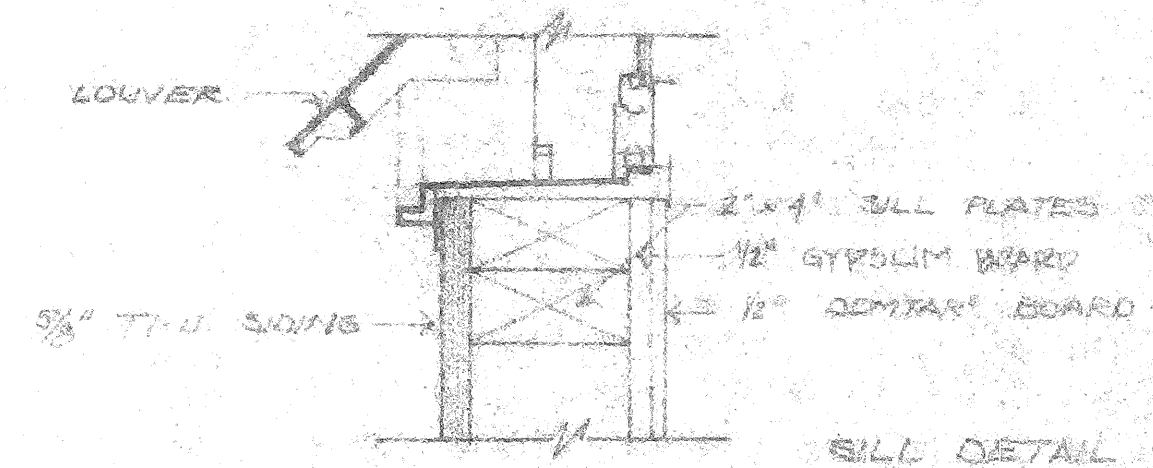

SILL DETAIL

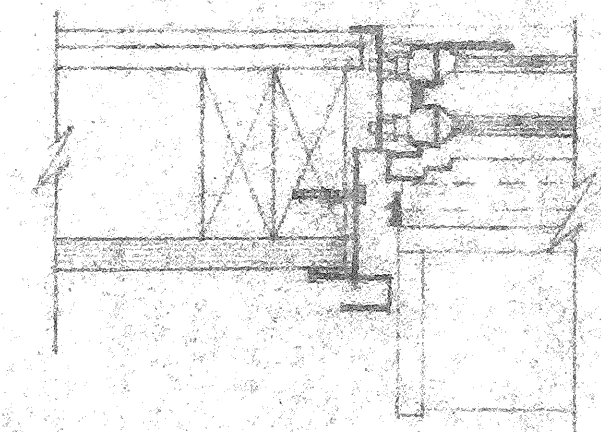

JAMB DETAIL

WINDOW DETAILS (3'-1 1/2")


OFFICE OF THE STATE ARCHITECT
STRUCTURAL SAFETY SECTION

A45202

AUG 30 1993

APPLICATION NO.

D. K. J. [Signature]
PRINCIPAL STRUCTURAL ENGINEER

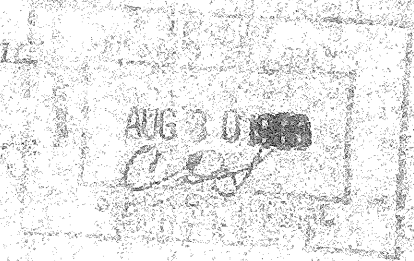

'CLASSROOM'
Leonard J. Schroeder A.T.A. C-3670

Date	By	No.	Desc.	By	Req.
REVISIONS					
Project: BAKERSFIELD CITY SCHOOL DIST.					
Title: DOOR WINDOW DETAILS					
Scale	Notes	Date	Drawn By	Check By	Job No.
		4/5/93	ZJR		A-5
TELLUS CORPORATION 7540 FRENCH ROAD, SACRAMENTO, CA PLANT					