




BILL OF MATERIALS			
QTY	SIZE OR MODEL NO.	DESCRIPTION	REMARKS

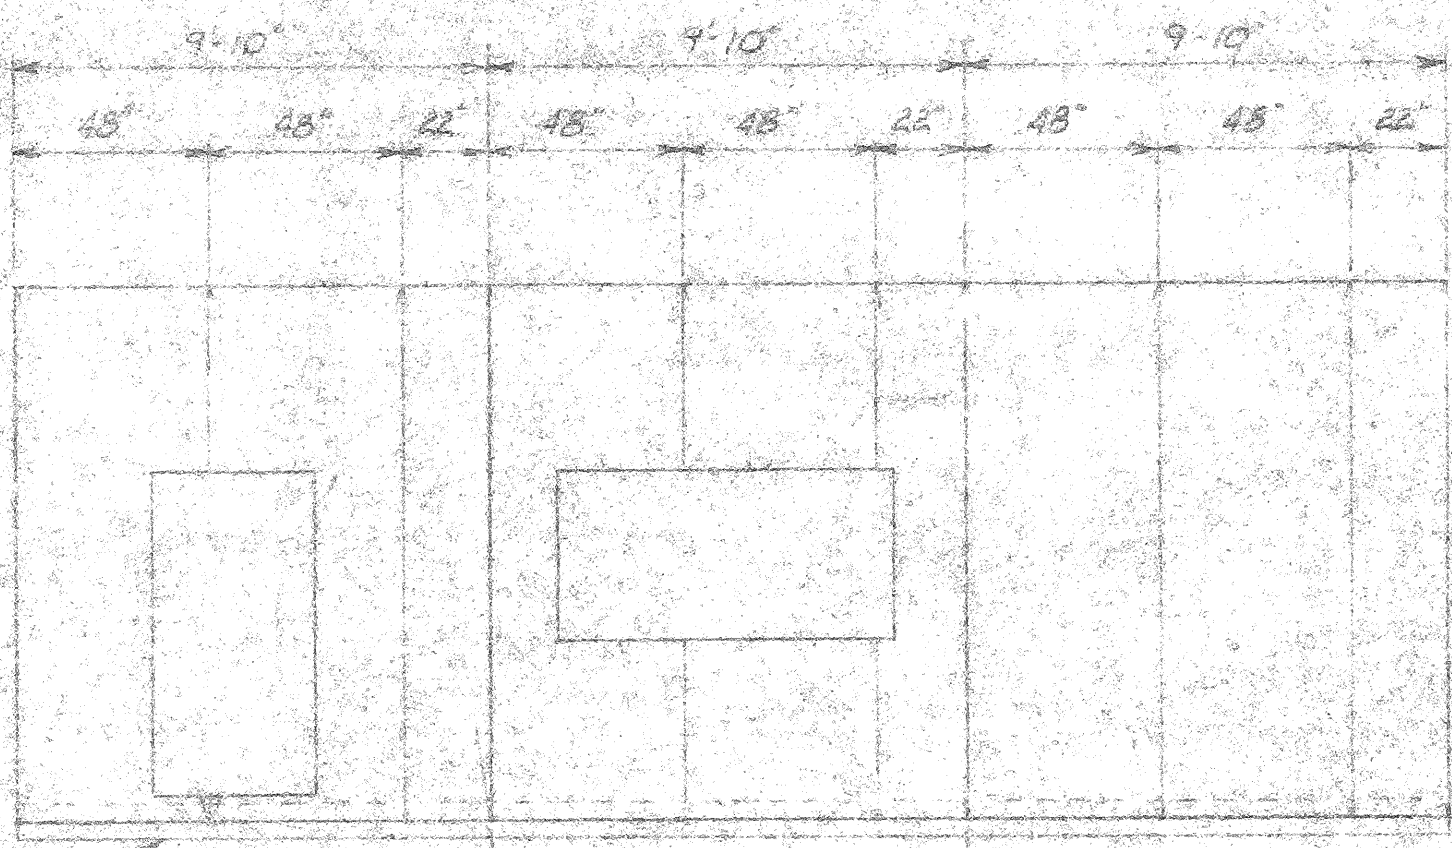


FRONT SIDING LAYOUT 14' x 10'

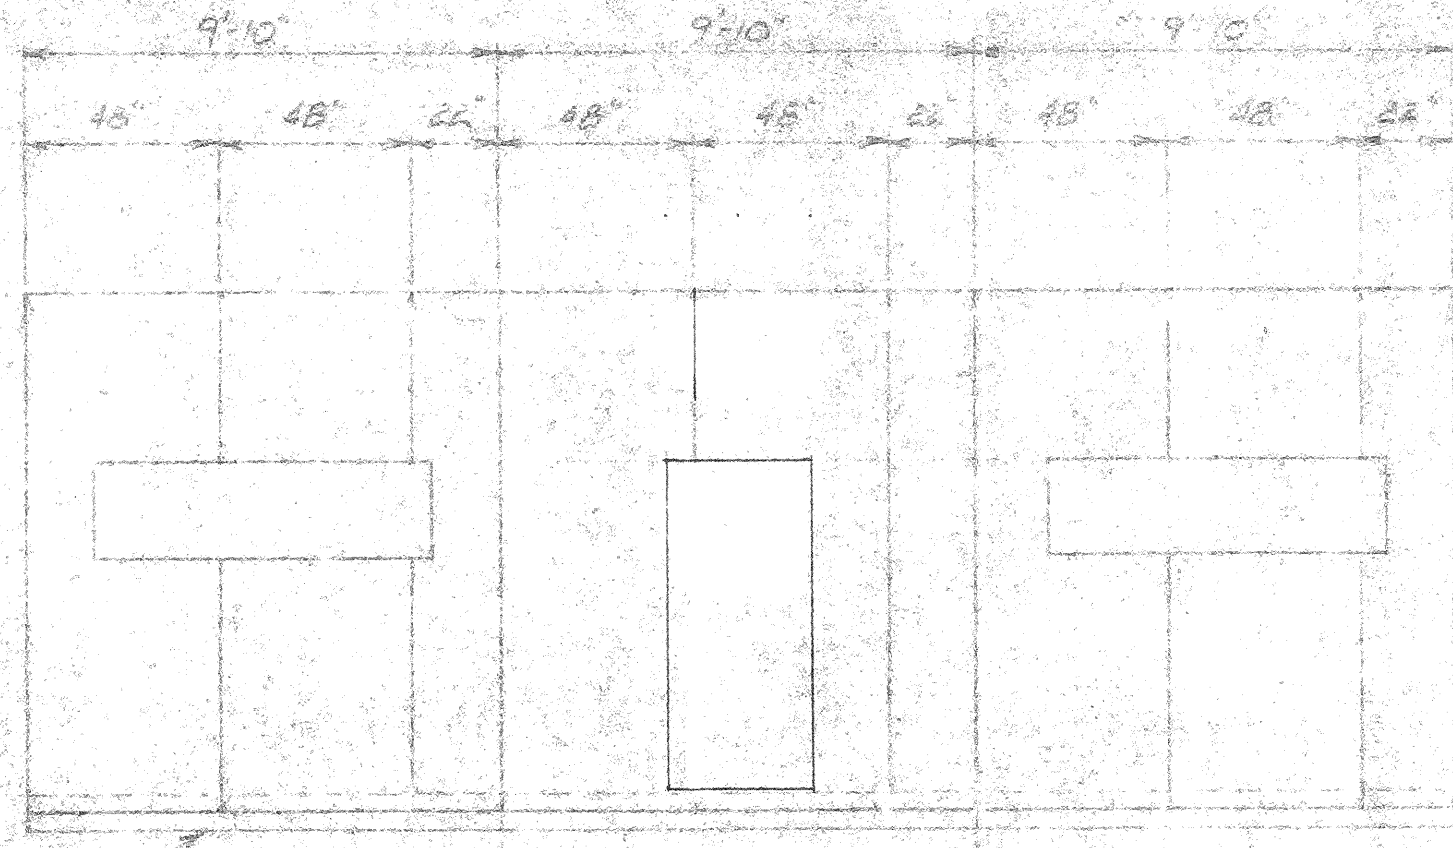


REAR SIDING LAYOUT 12' x 10'

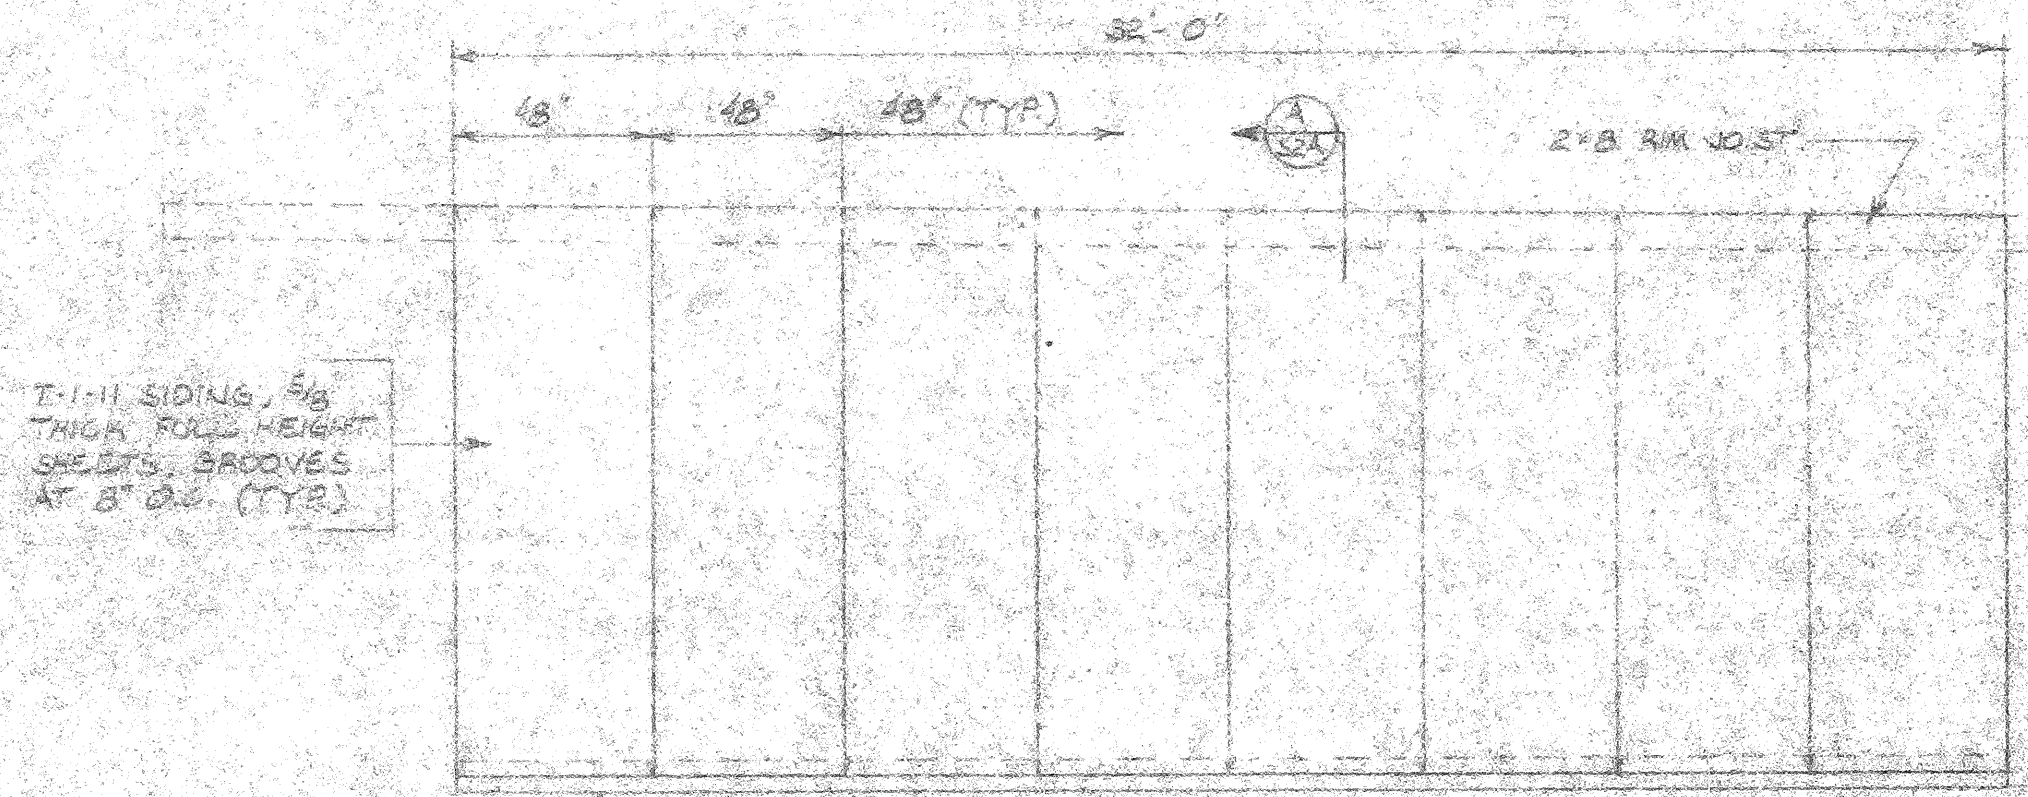

TYPICAL SIDEWALL SIDING LAYOUT 1/2" x 10"

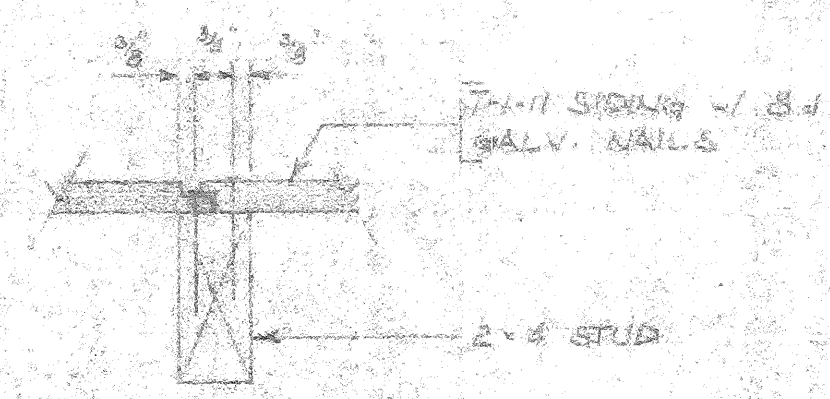

T-H JOINT NAILING DETAIL 3" x 10"

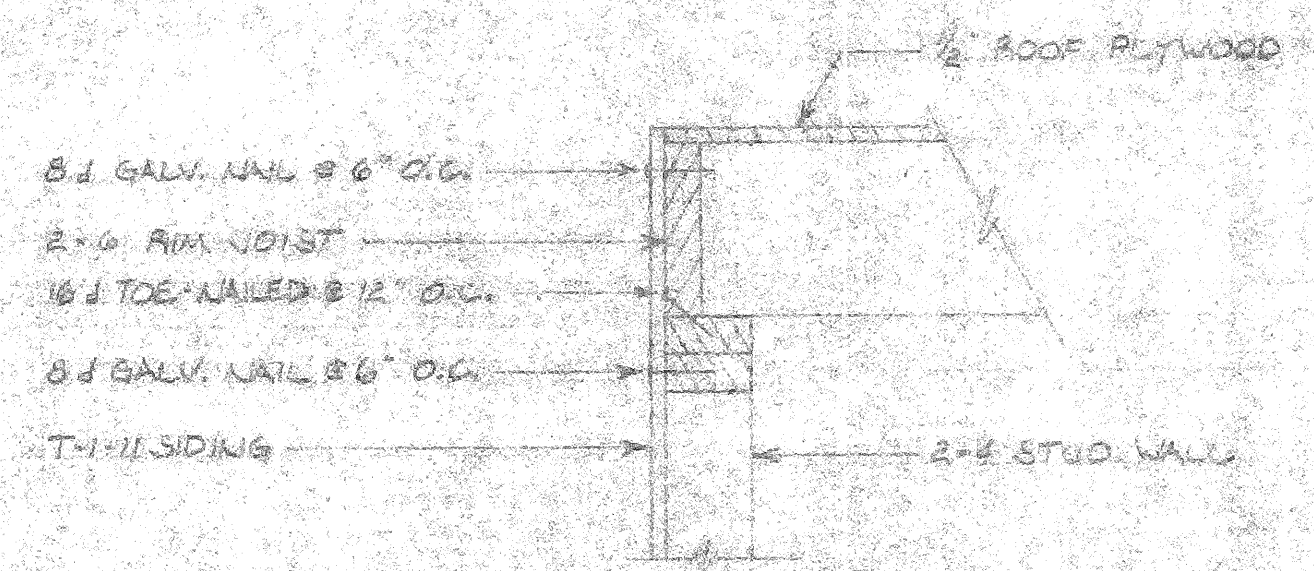

ROOF TO SIDEWALL NAILING - SECTION 1/2" x 10"

FOR SIDING NAILING REFER TO NAILING NOTES - SHEET S-2

OFFICE OF THE STATE ARCHITECT
STRUCTURAL SAFETY SECTION
AUG 30 1983
D.K. [Signature]
PRINCIPAL STRUCTURAL ENGINEER



Leonard J. Schroeder A.P.A. C-3680

Date	By	No.	Date	By	No.
REVISORS					
Project: BAKERSFIELD CITY SCHOOL DIST					
Title: Classroom Siding Layout					
Scale:	Notes:	Date:	Drawn by:	Checked by:	Job No.:
		6/5/83	MAGUI		5-2A
TELLUS CORPORATION 2340 FRENCH ROAD SACRAMENTO, CA SAC PLANT					
CALIF. CA.	SACRAMENTO, CA	SALEM, ORE.	ST. LOUIS, MO.	SHEET 31	