
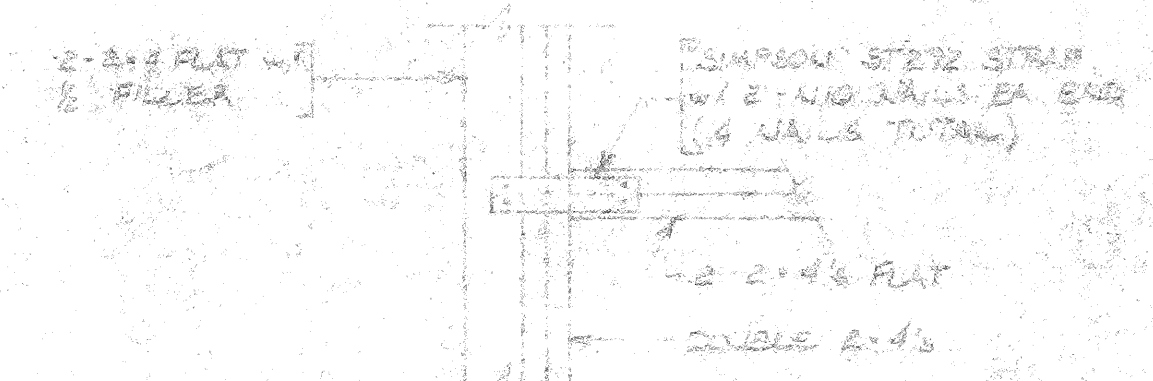
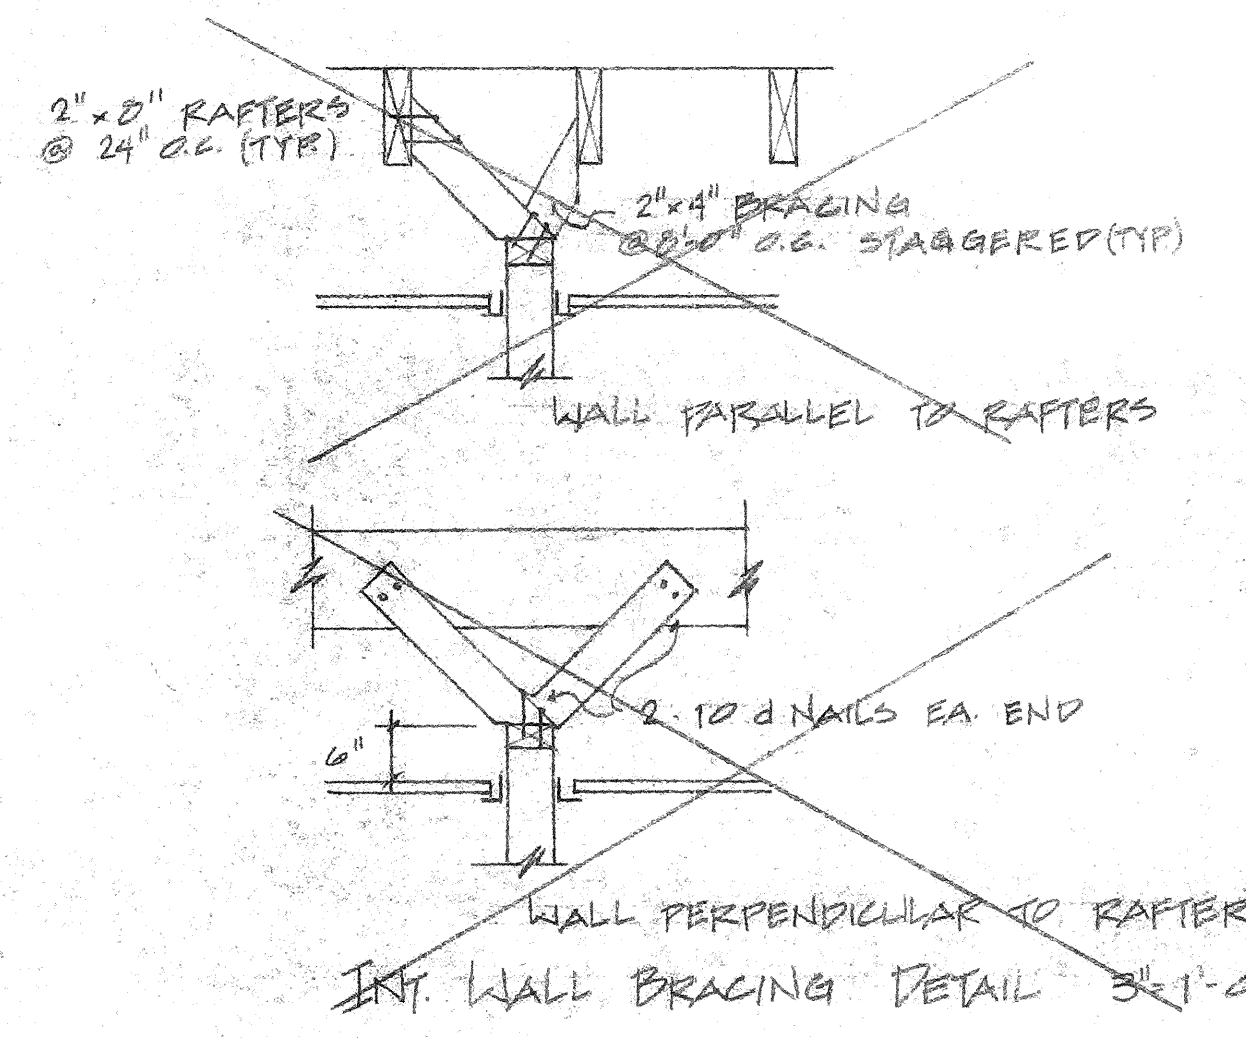


BILL OF MATERIALS				
QTY	SIZE OR MODEL NO.	DESCRIPTION	REMARKS	

MARRIAGE LINE

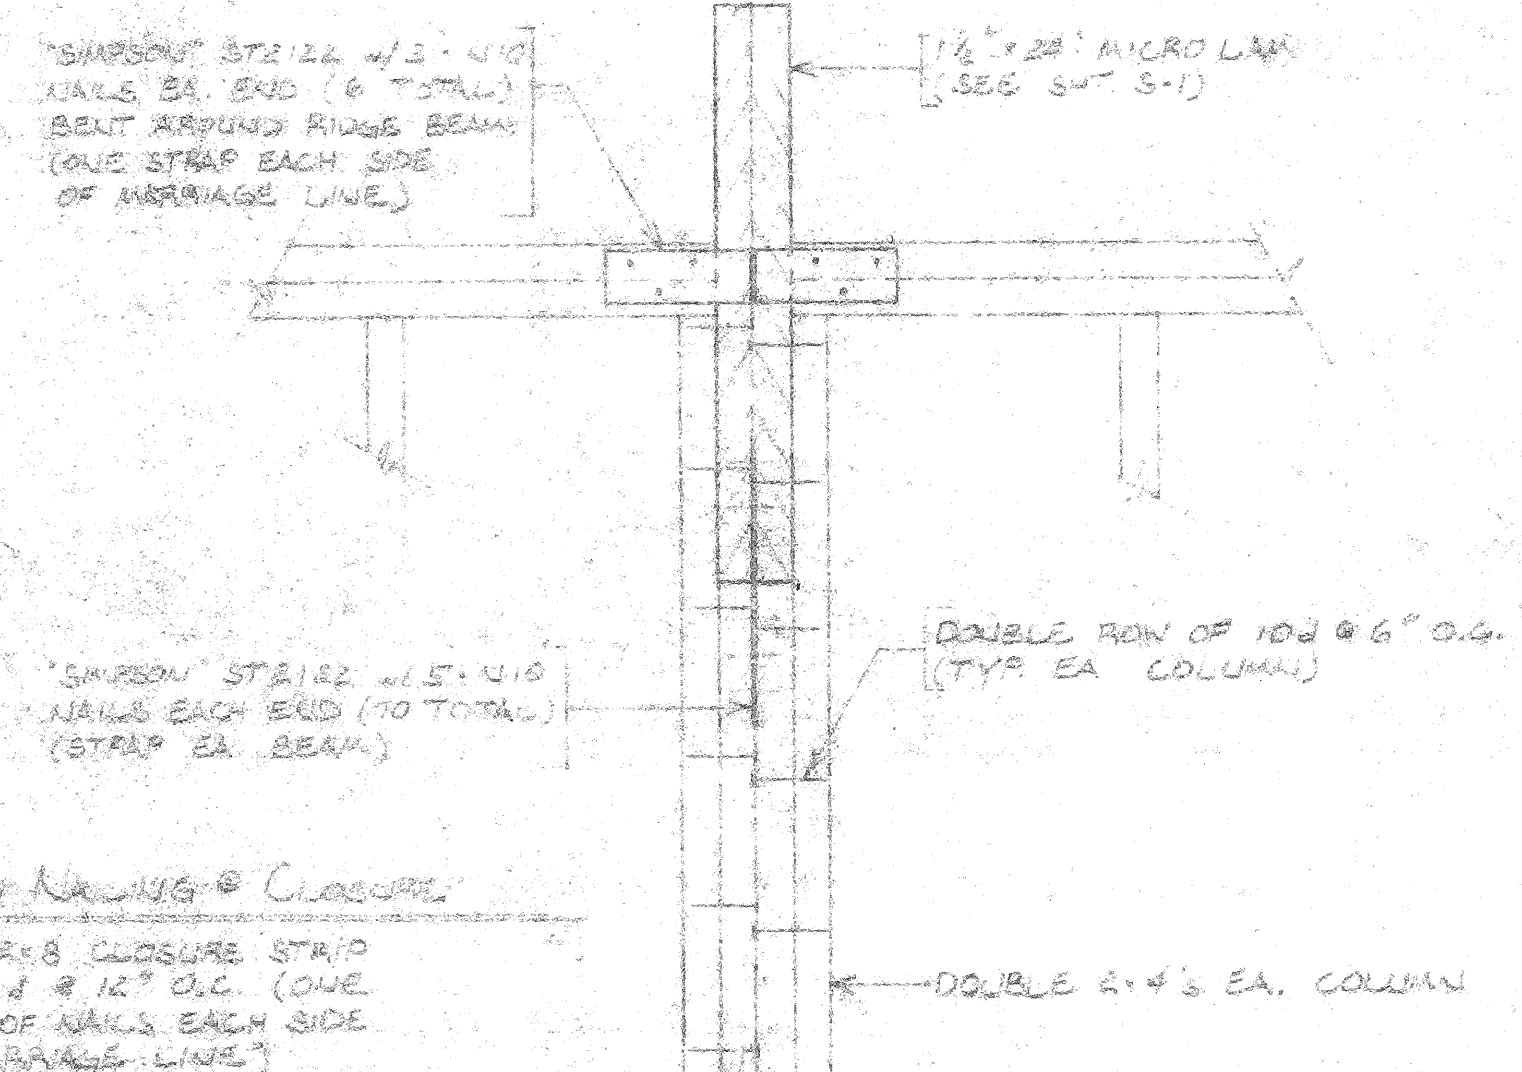


STRAPPING AT WALL OPENINGS
STRAPPING DETAIL (C) 1/2\"/>


FIELD NAILING @ CLOSURE
USE 2x8 CLOSURE STRIP w/ 16 # @ 12\"/>

MARRIAGE LINE AT ROOF (A) 1/2\"/>


MARRIAGE LINE

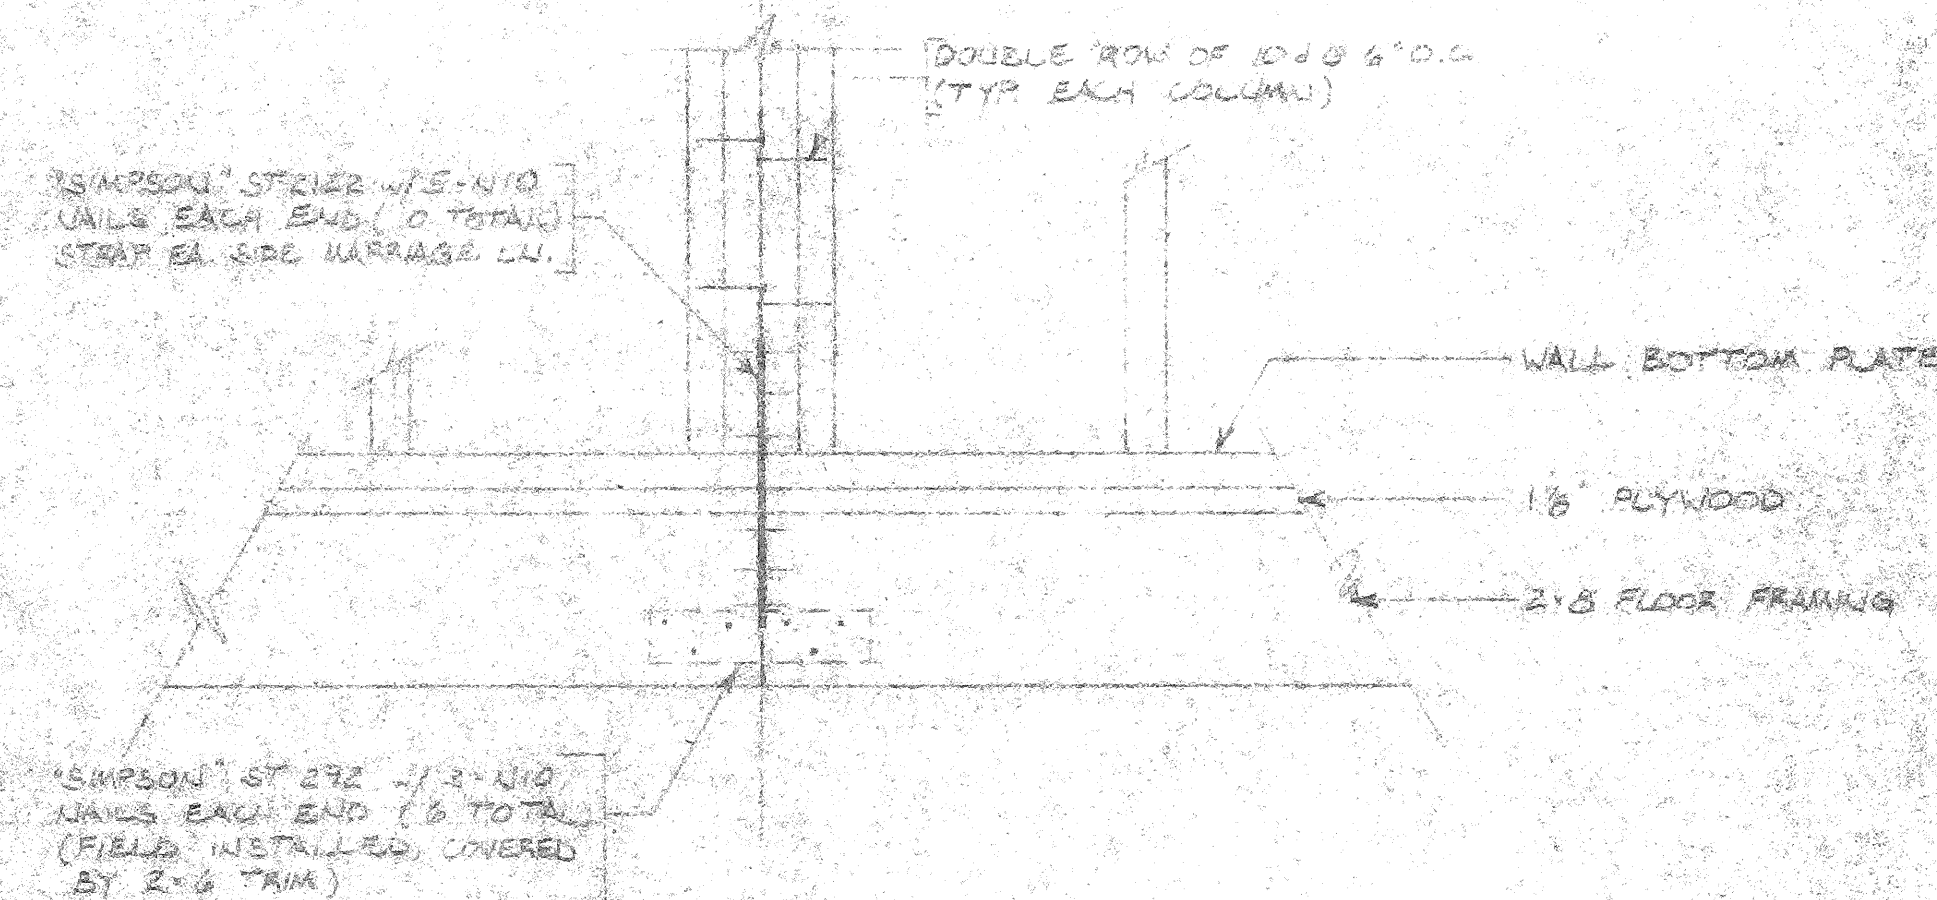


MARRIAGE LINE AT FLOOR (B) 1/2\"/>

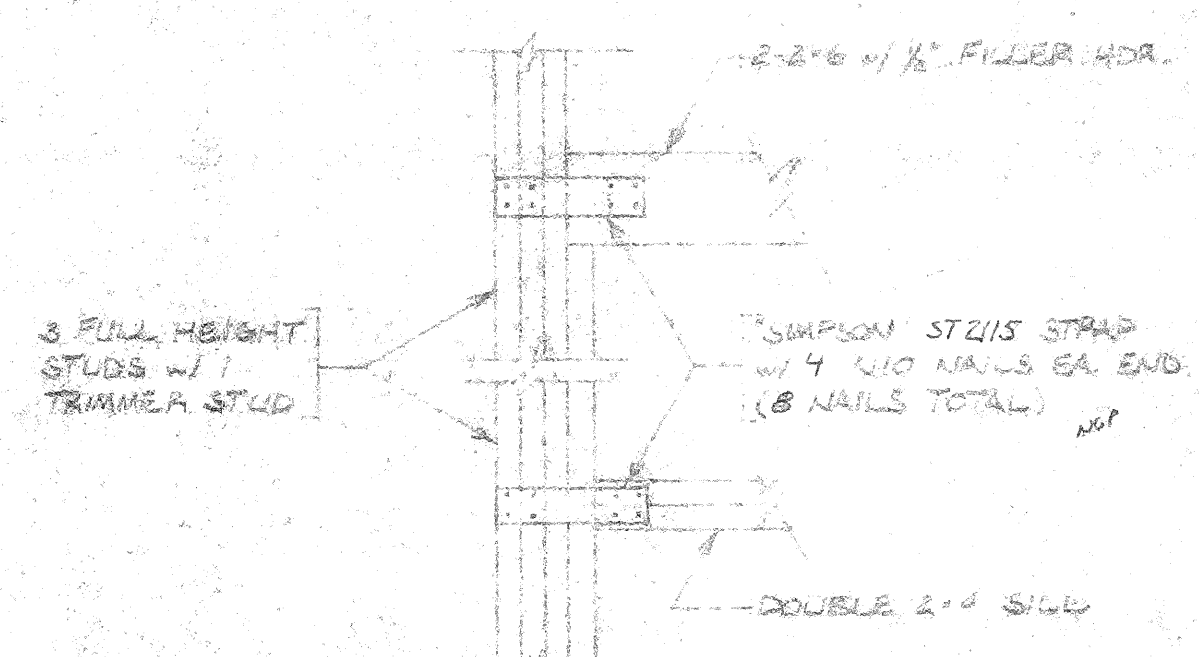


WINDOW STRAPPING (D) 1\"/>

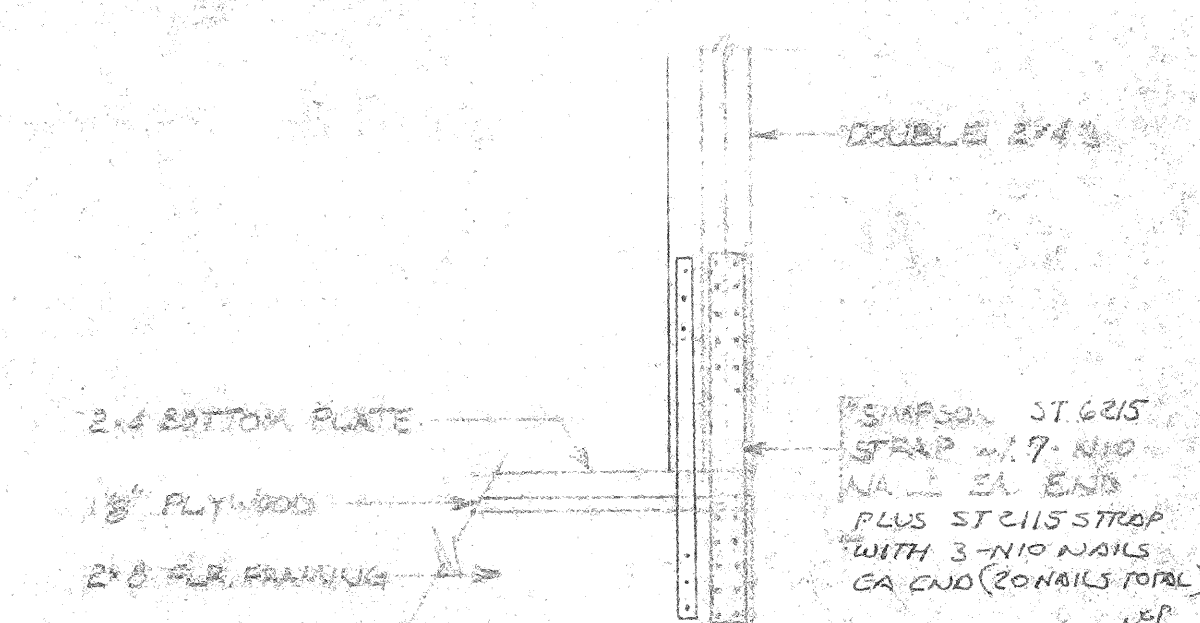

STRAP DETAIL (E) 1\"/>

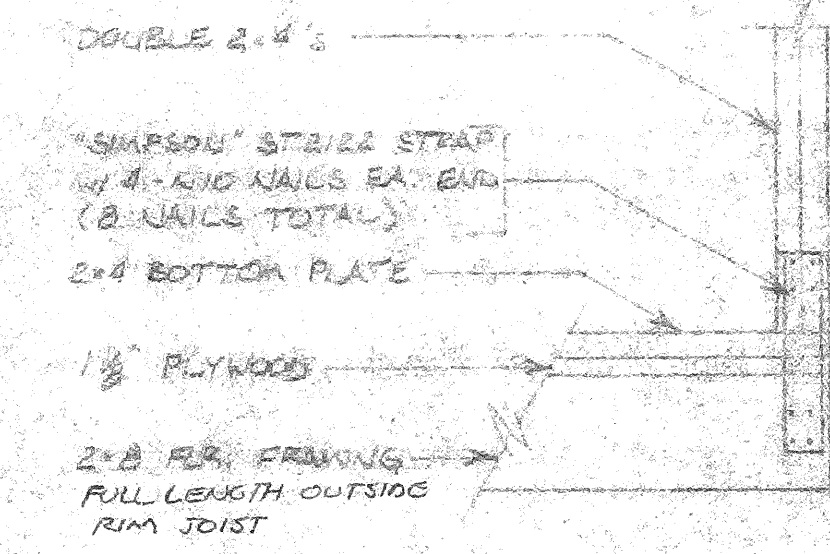

STRAP DETAIL (F) 1\"/>

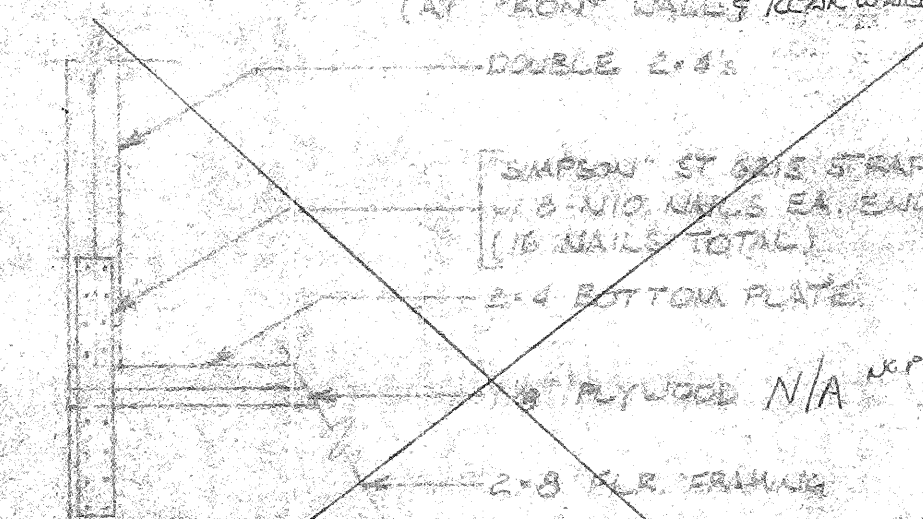

STRAP DETAIL (G) 1\"/>


Leonard J. Schroeder A.I.A. C-3680

OFFICE OF THE STATE ARCHITECT
STRUCTURAL SAFETY SECTION

A45202

AUG 30 1983

D.K. Salcott
PRINCIPAL/STRUCTURAL ENGINEER

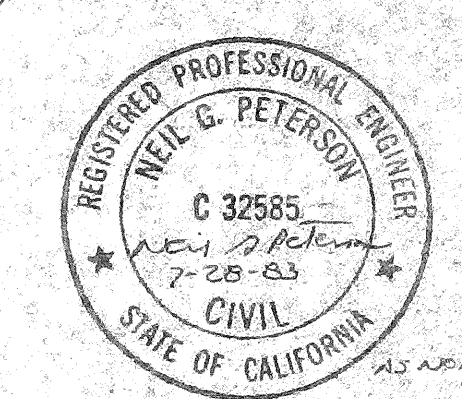

DATE	BY	NO.	DATE	BY	REVISIONS

Project: BAKERSFIELD CITY SCHOOL DIST
Title: DETAILS (CLASSROOM)
Scale: 1/8\"/>

TELLUS CORPORATION	5-4
2840 FRENCH WOOD SACRAMENTO, CA	
1500 J. CALIFORNIA	