



FOUNDATION PLAN

1/8" = 1'-0"

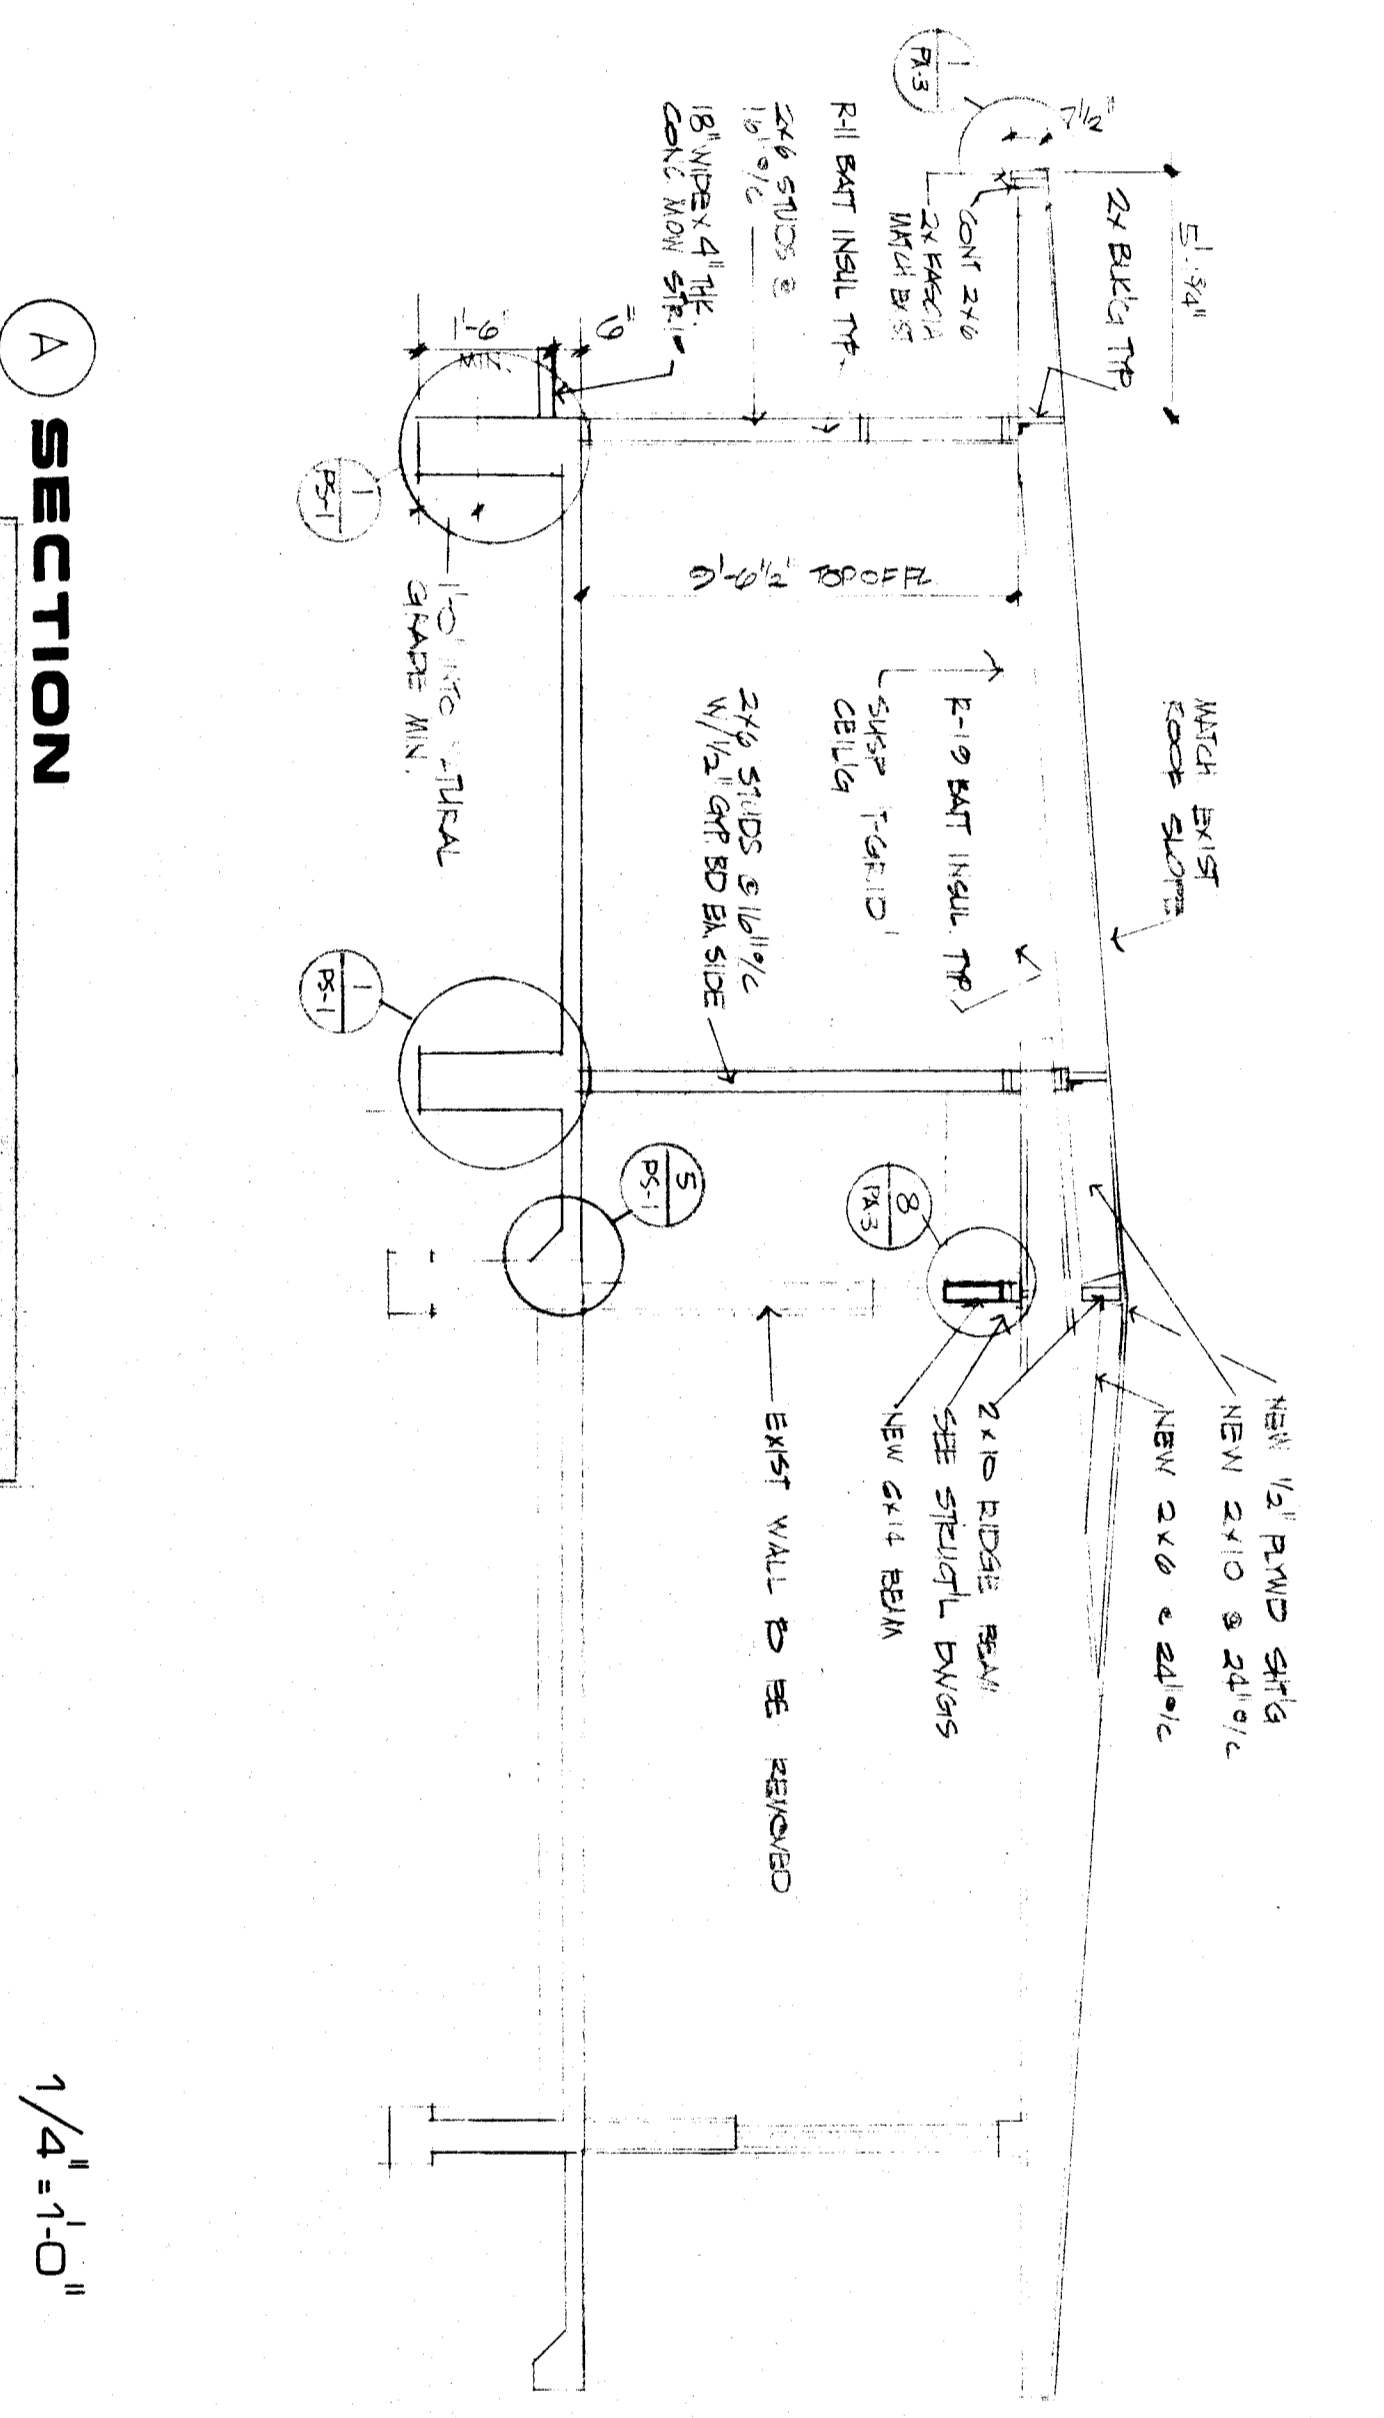




SECTION A

1/4" = 1'-0"

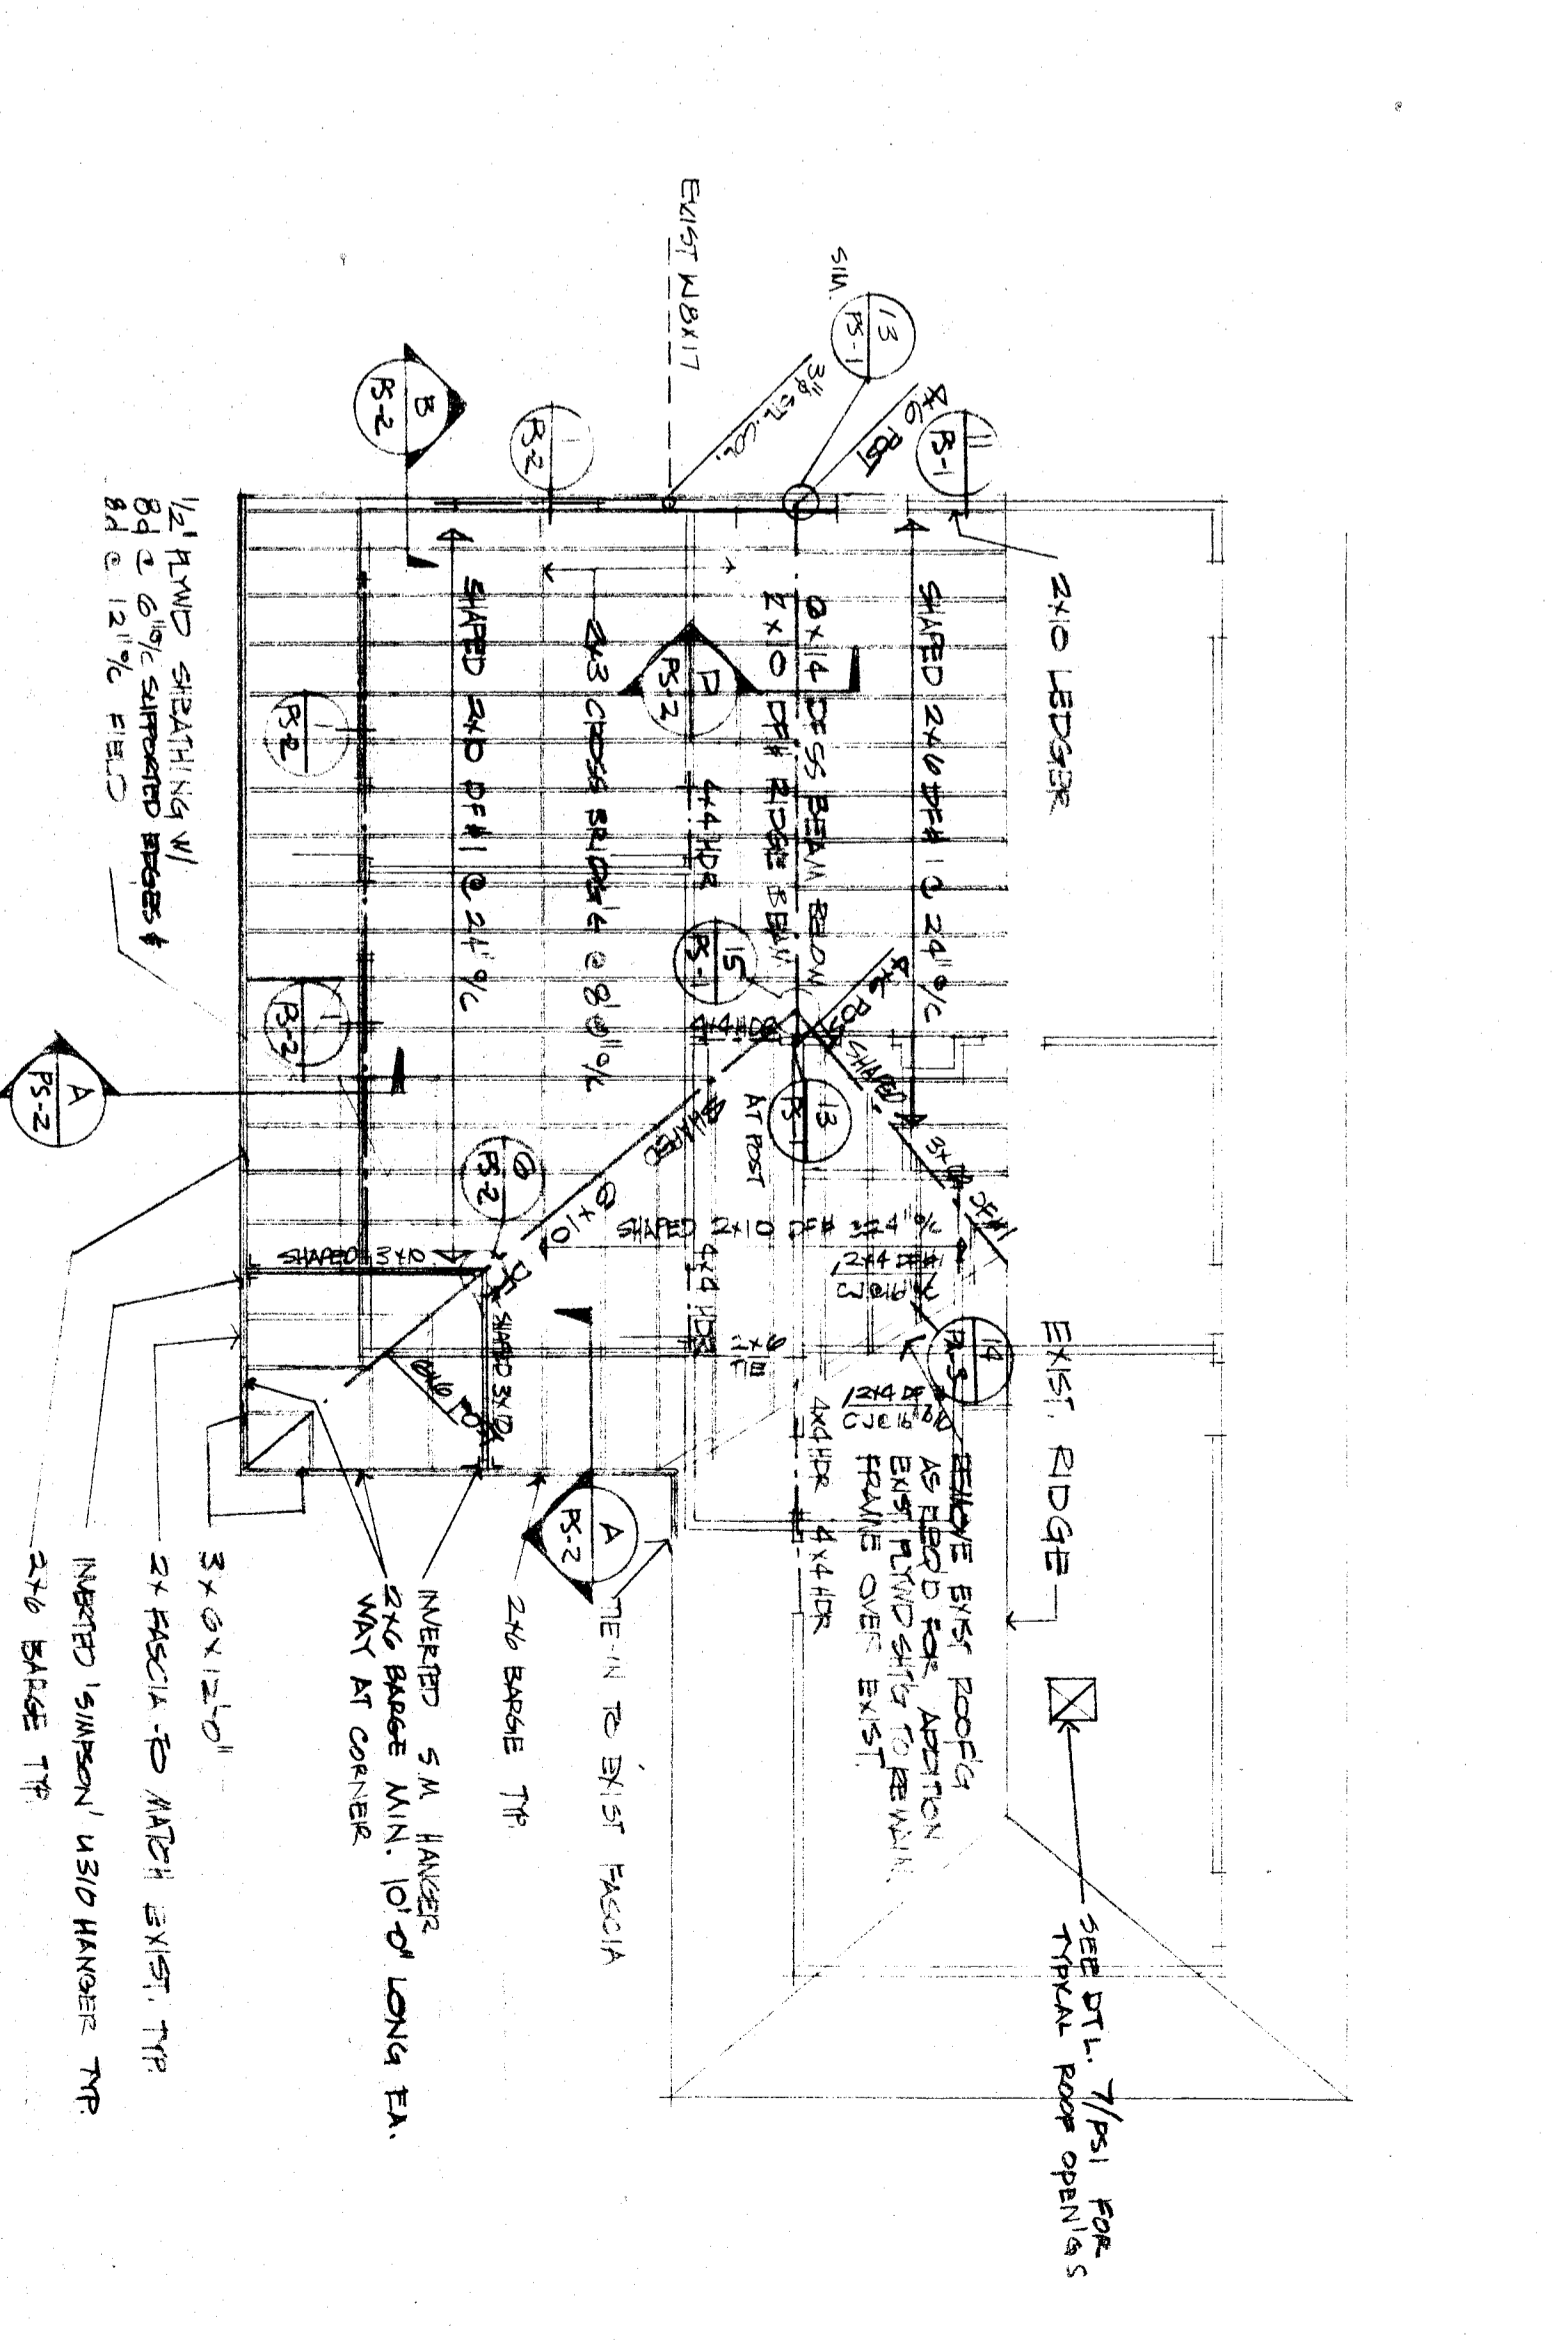

FRAMING PLAN

1/8" = 1'-0"

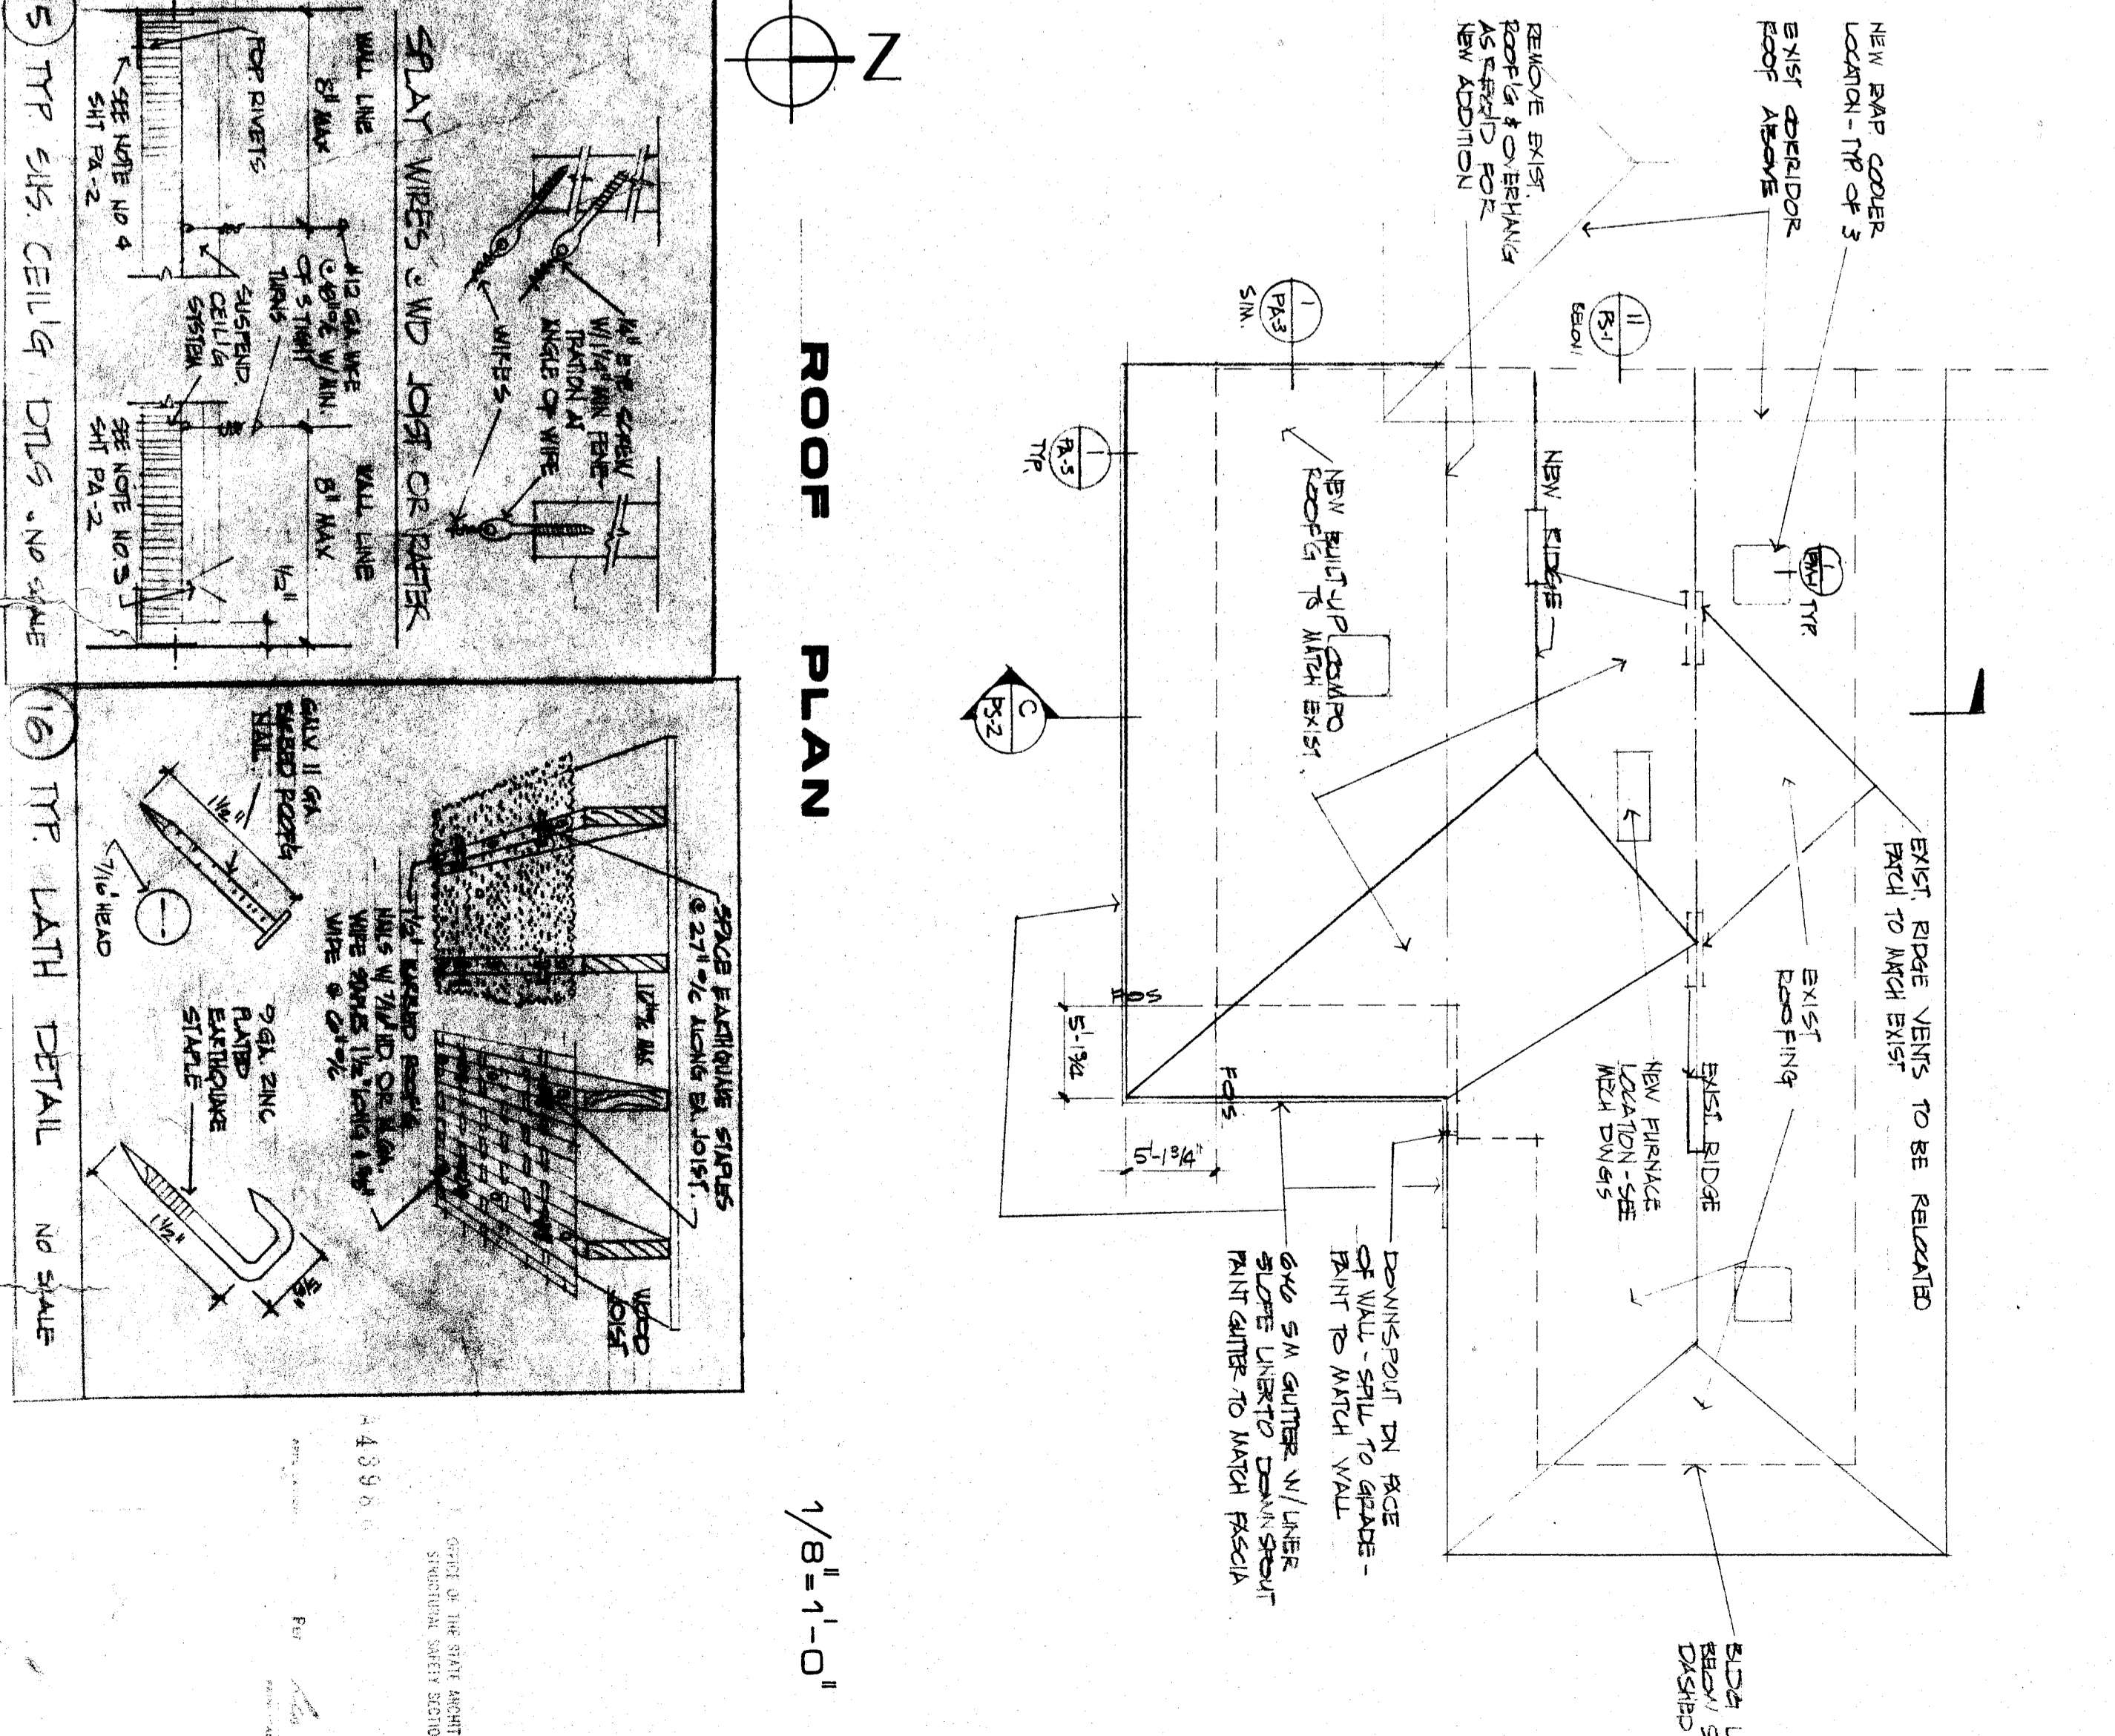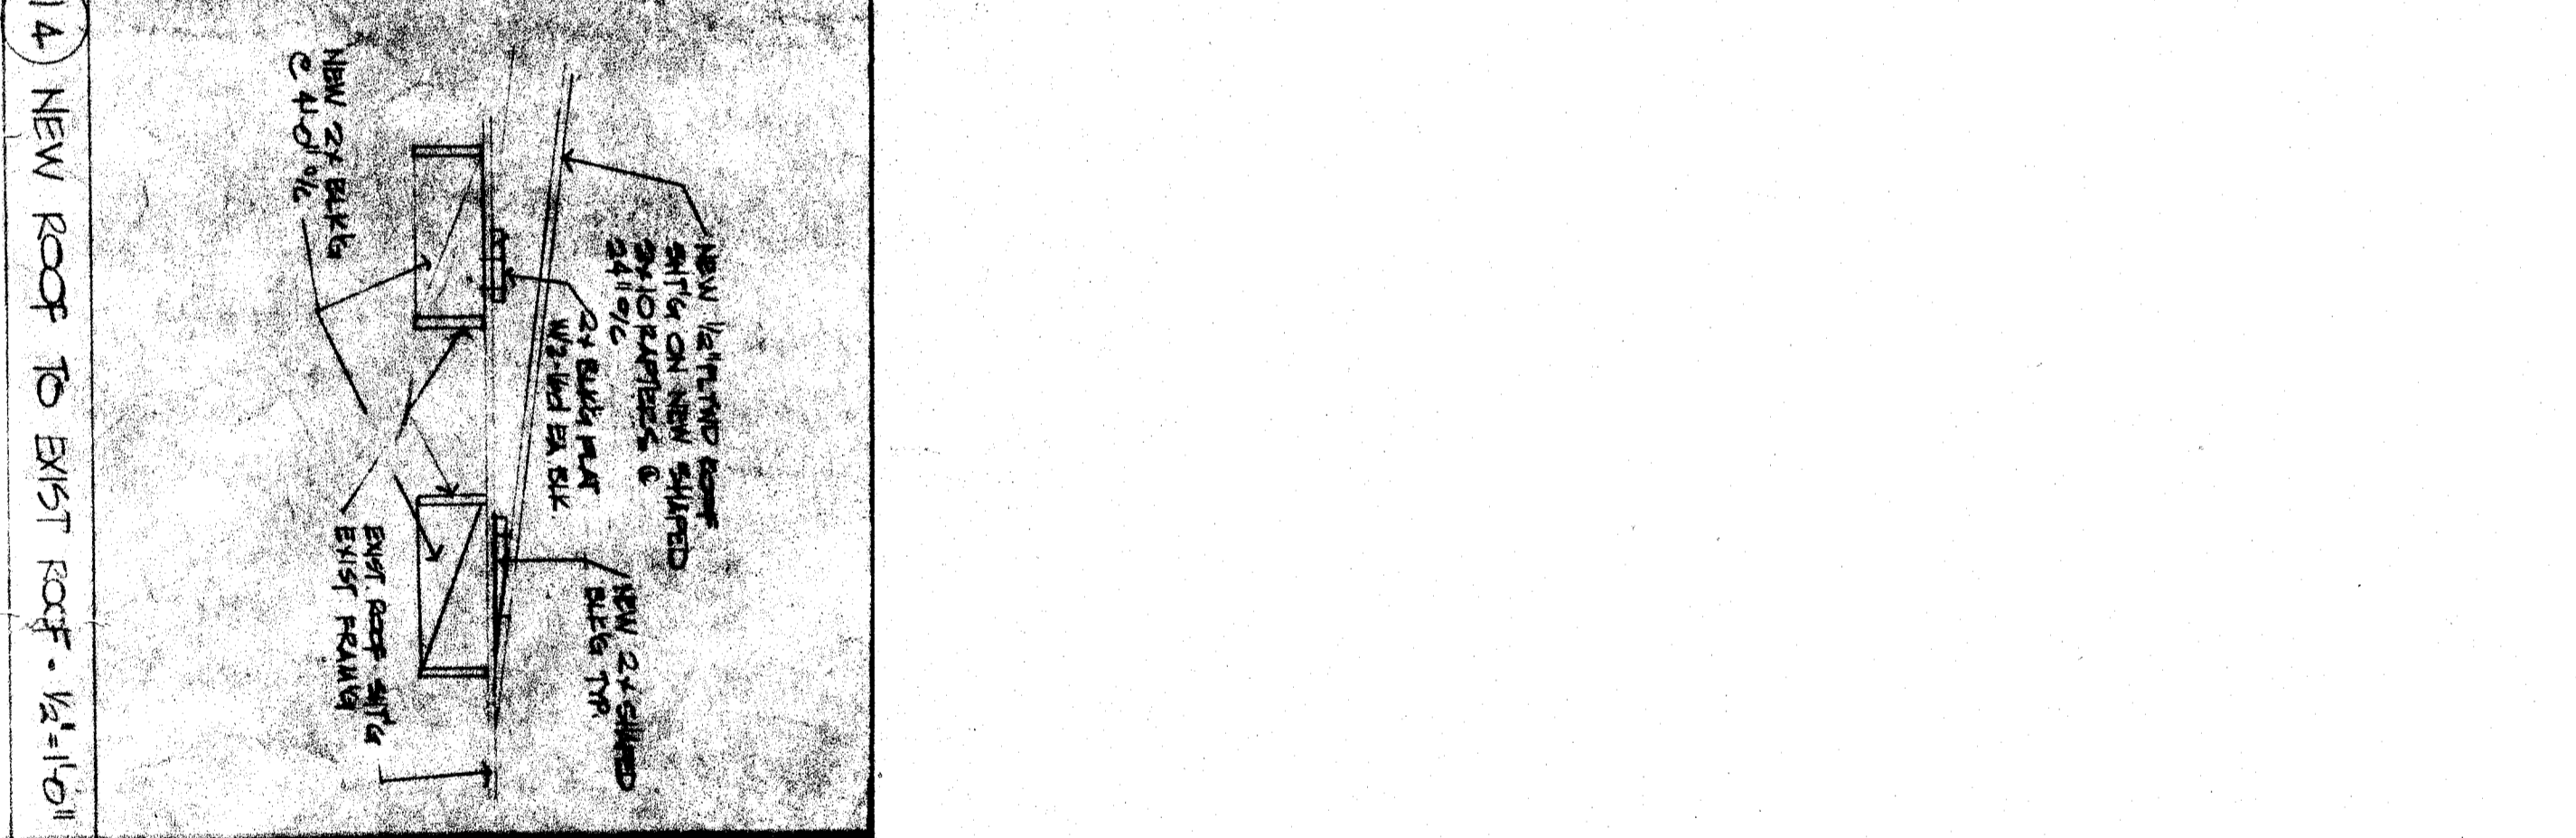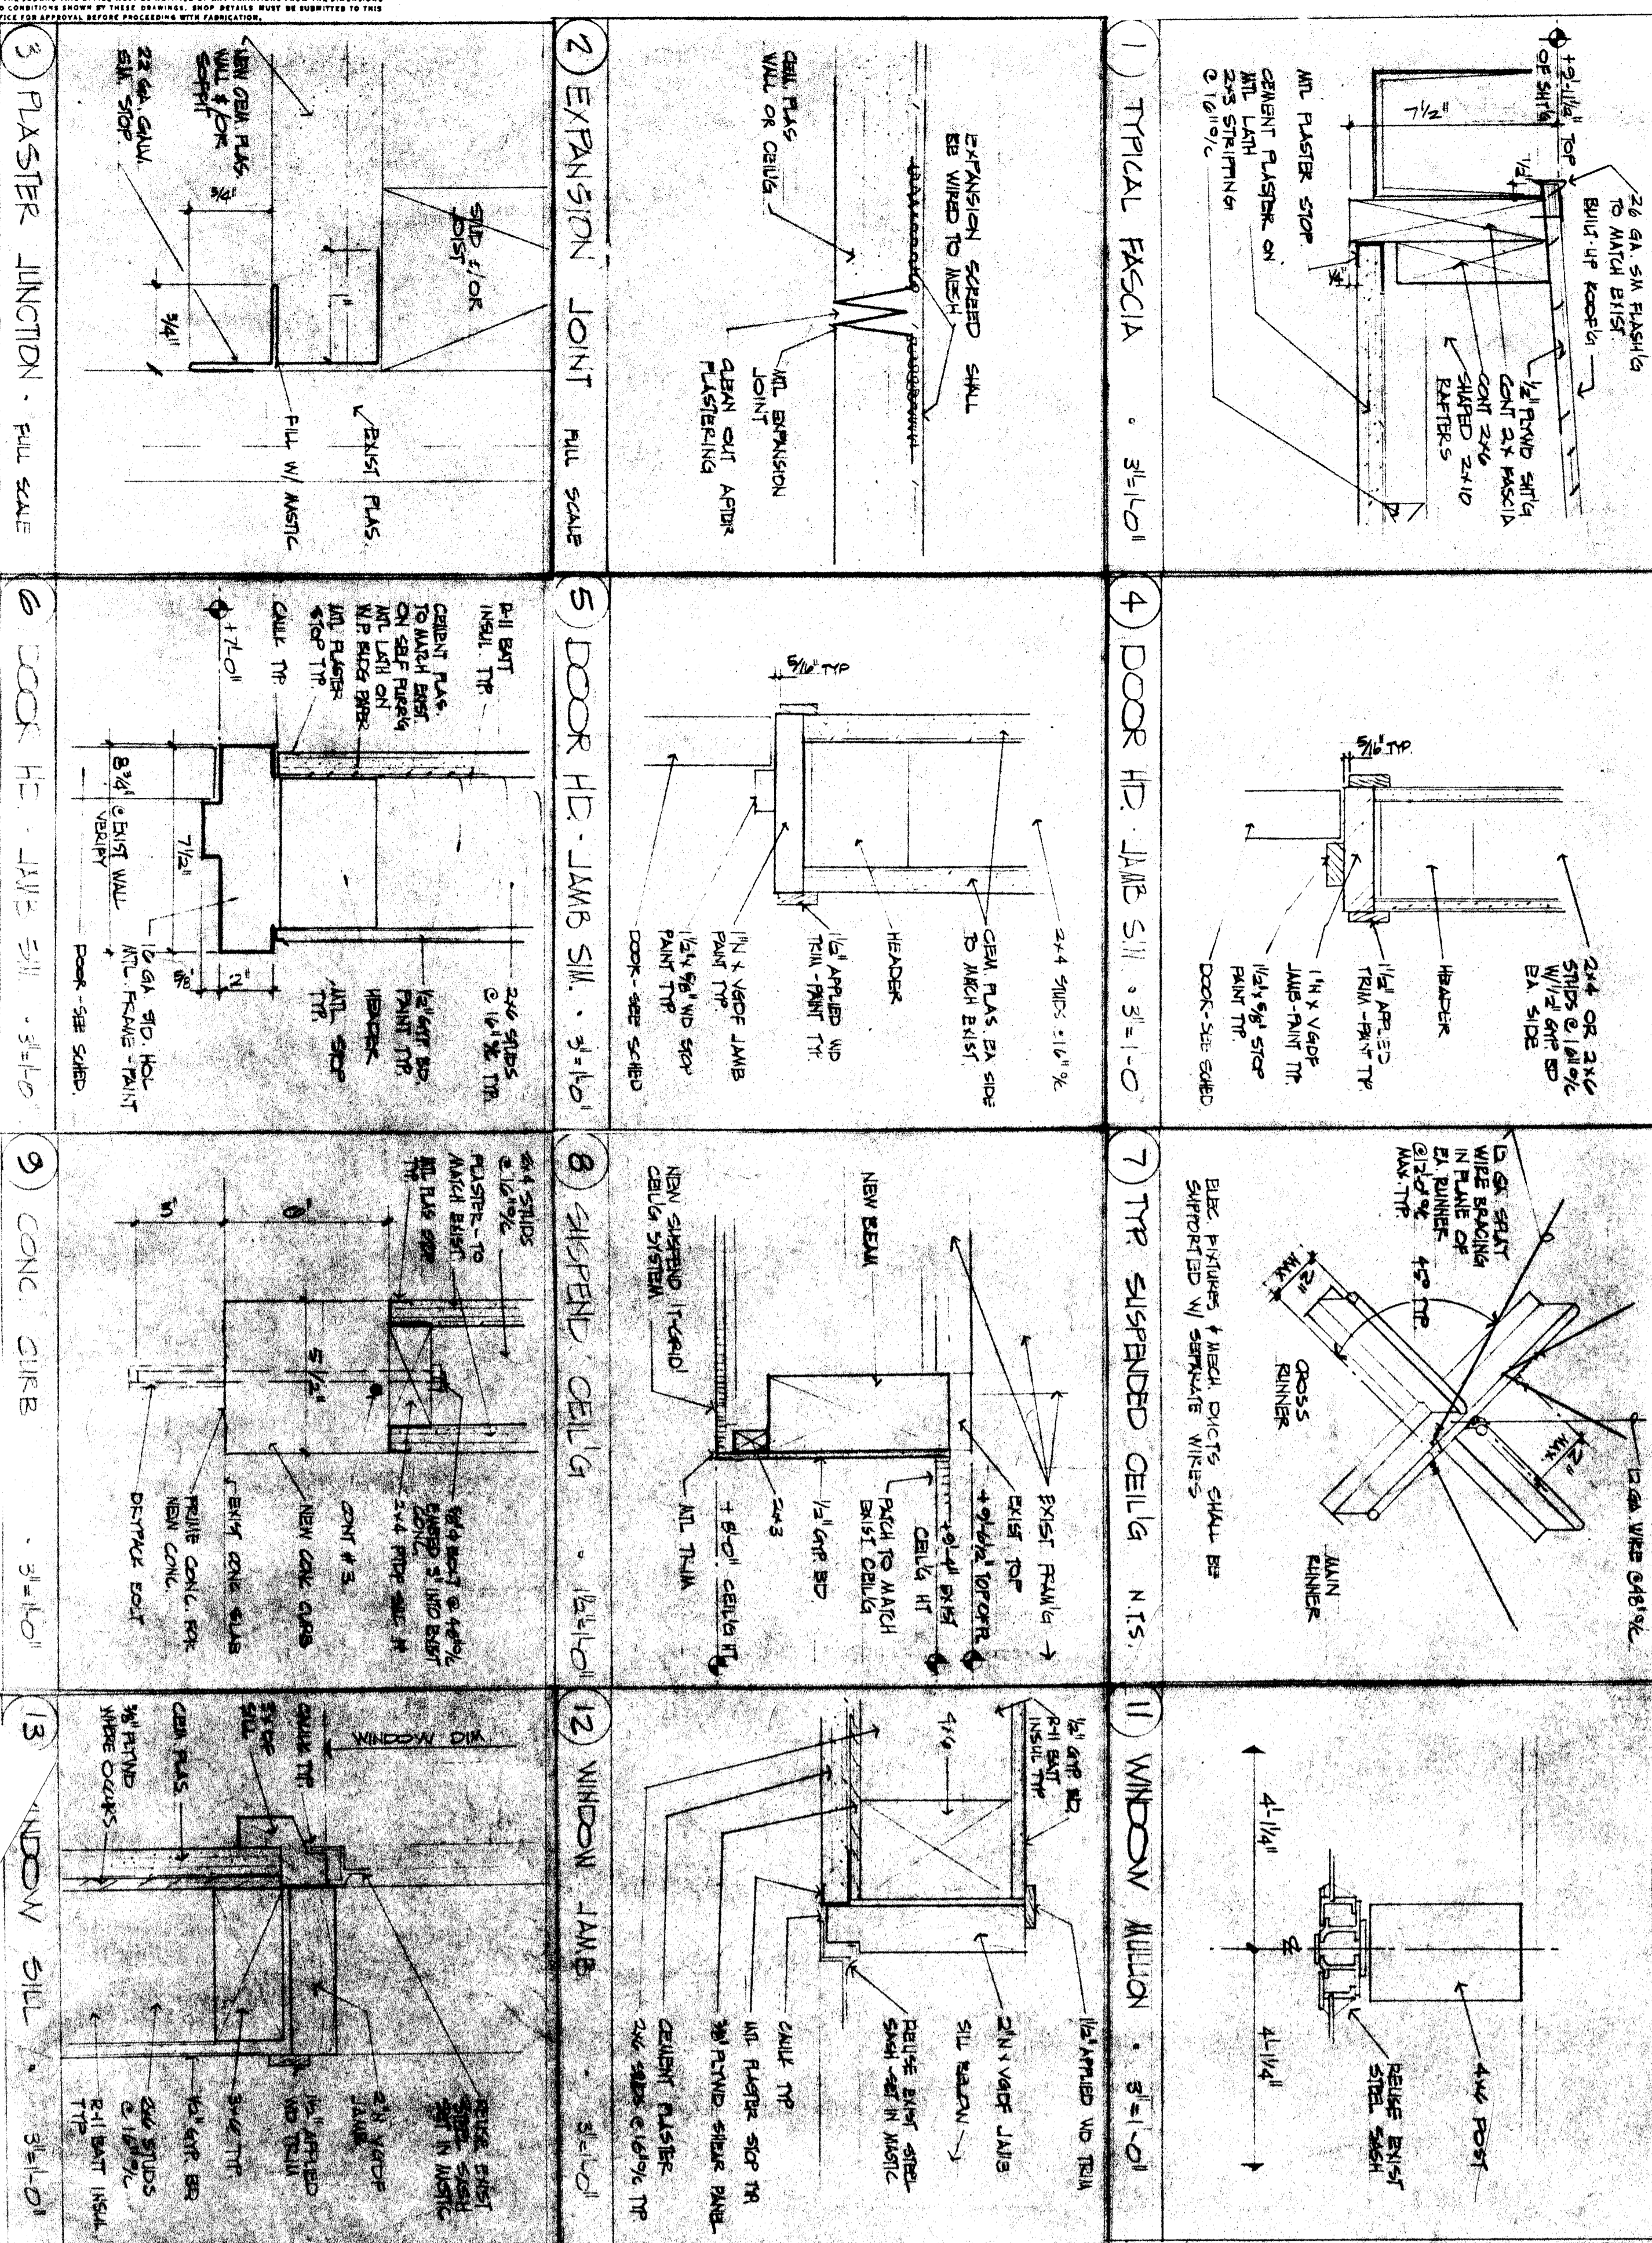

ROOF PLAN

1/8" = 1'-0"