




CLASS ROOM
MECH. ROOM

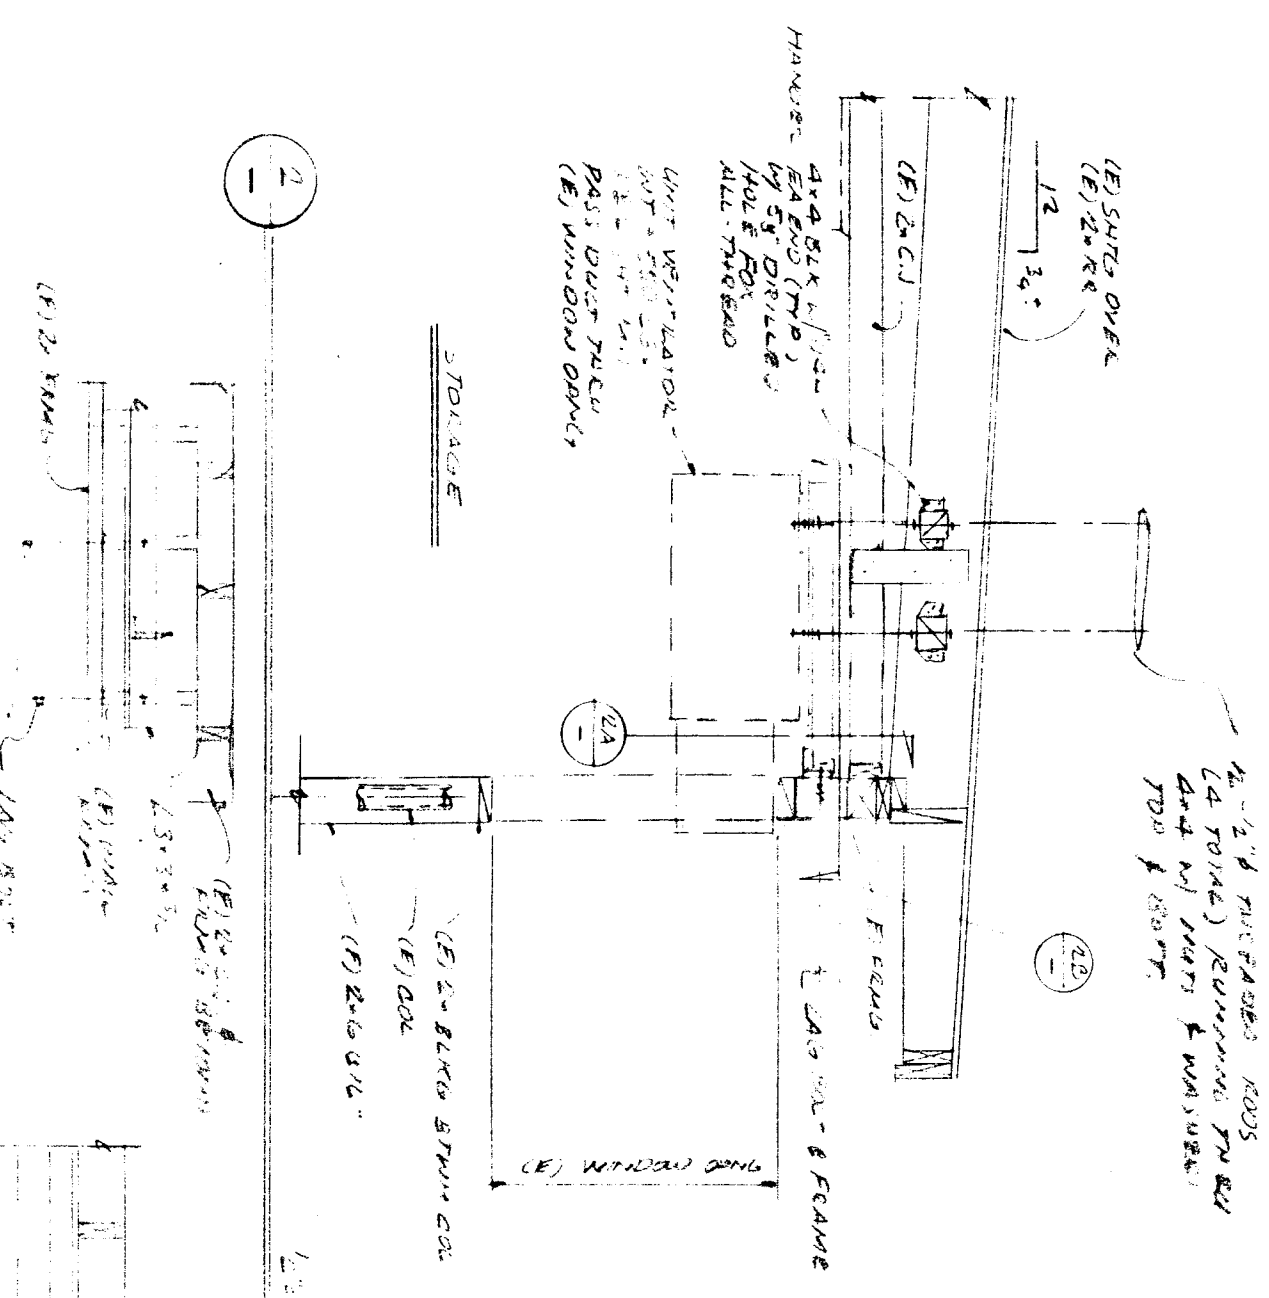


HALLWAY
CLASS ROOM

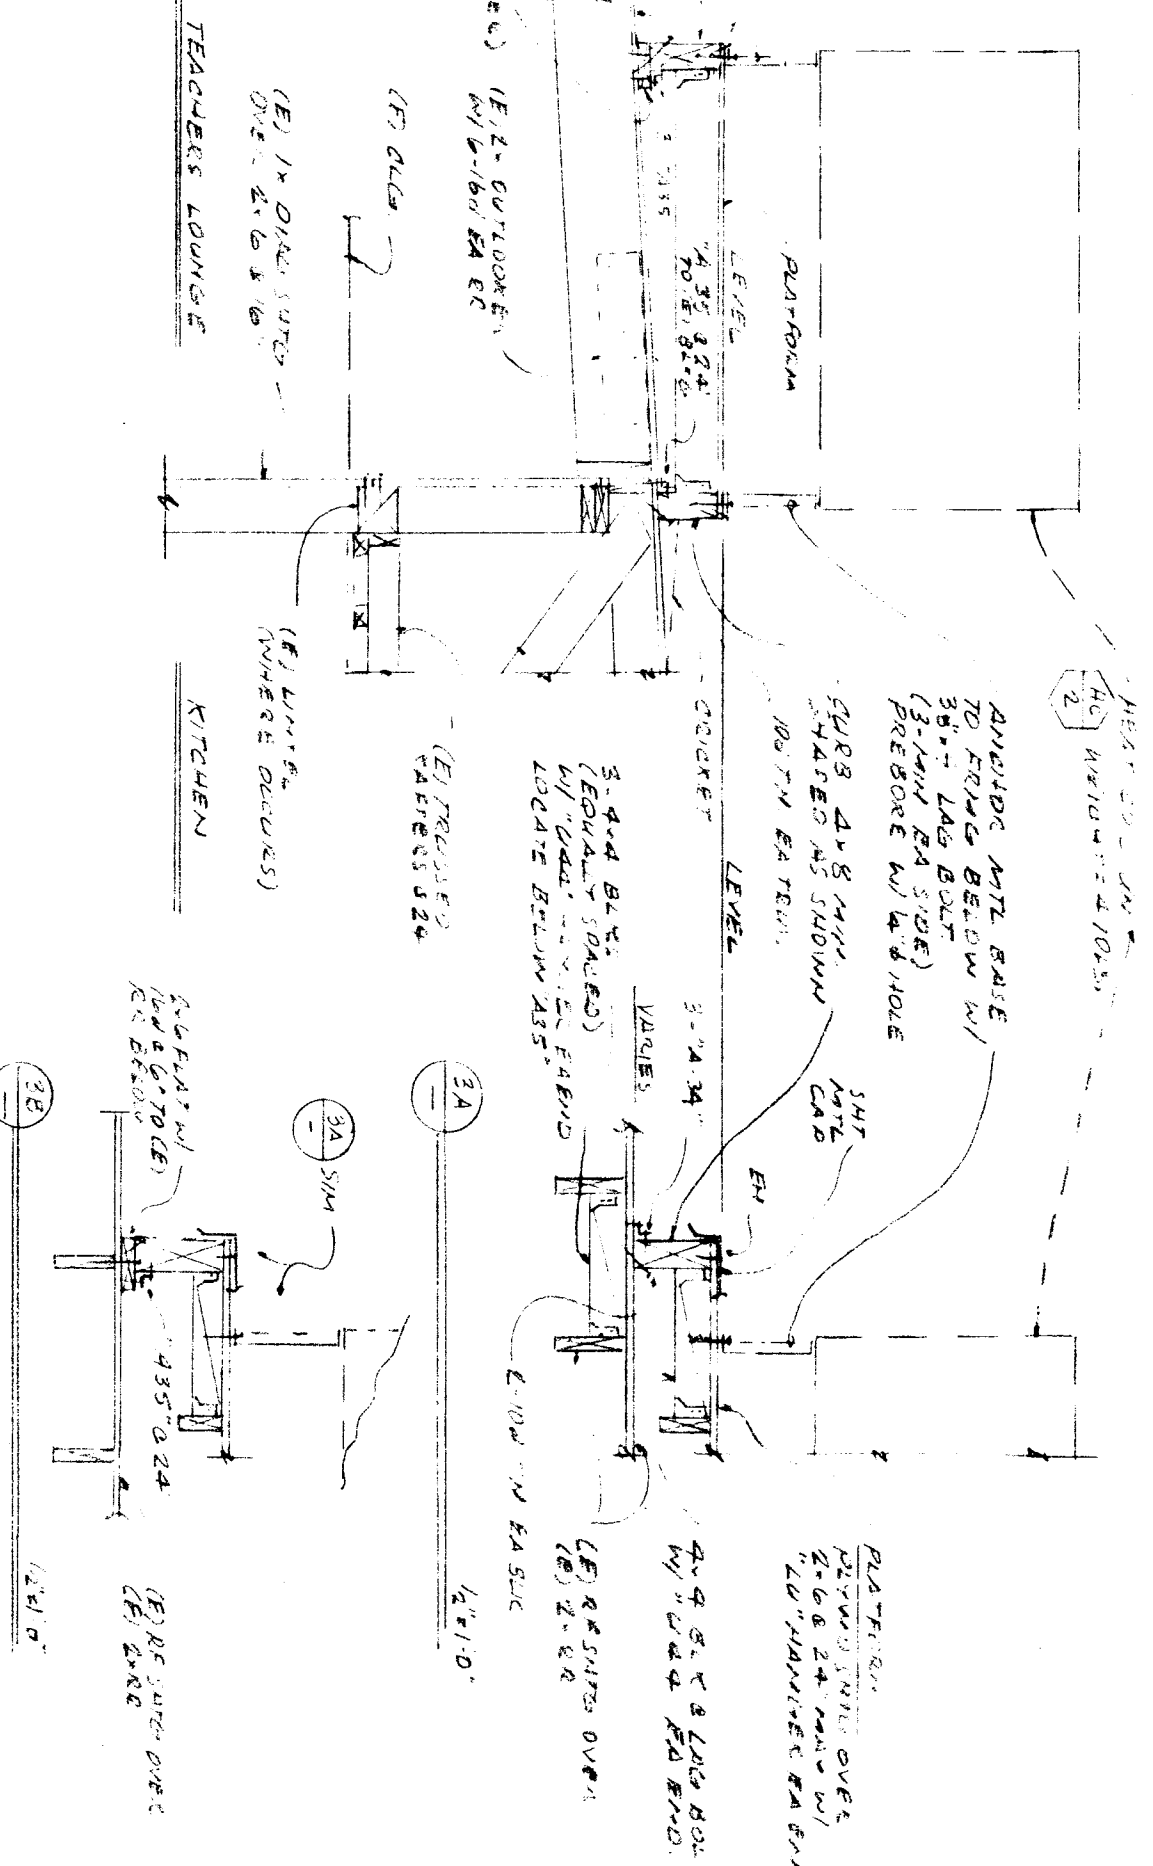


CLASS ROOM

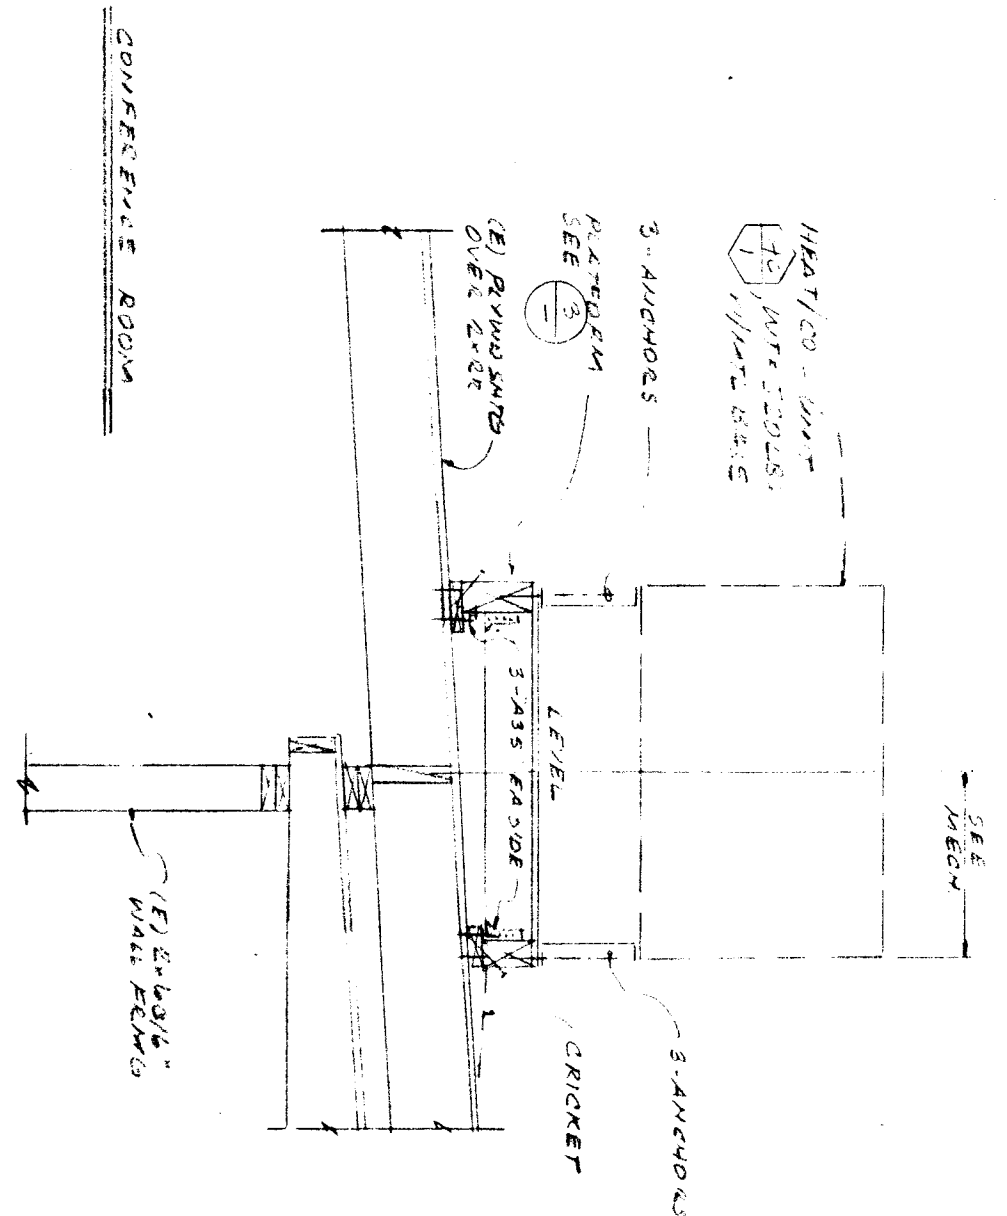


CONFERENCE ROOM

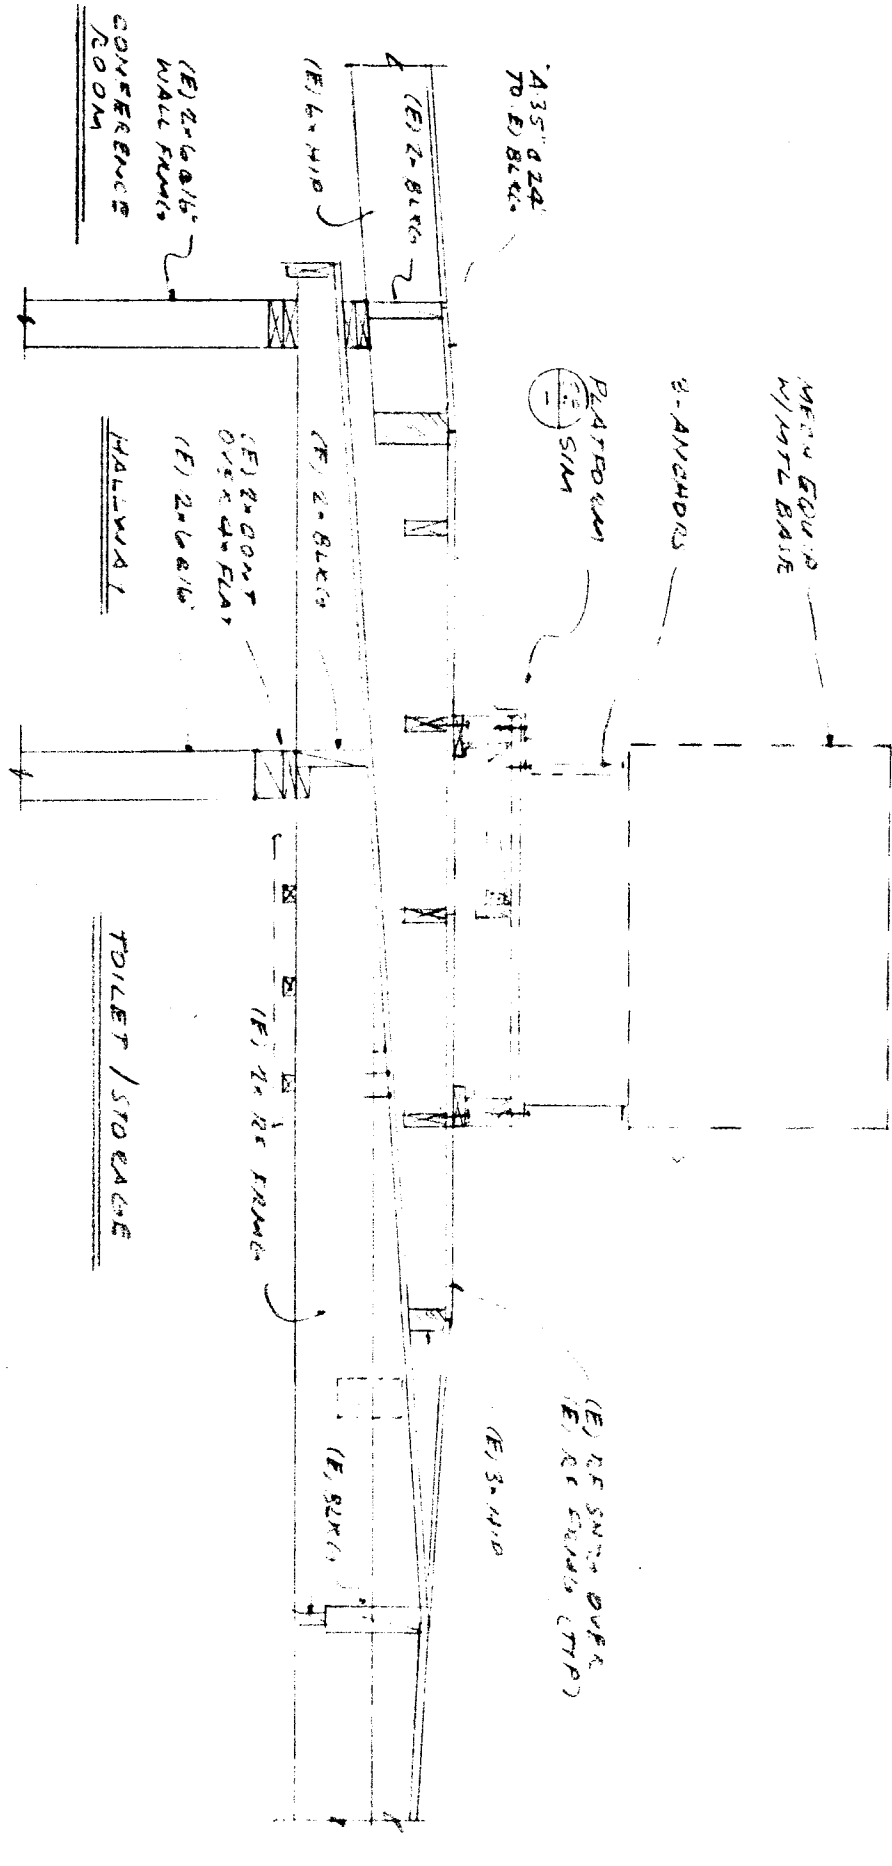


TOILET STALL

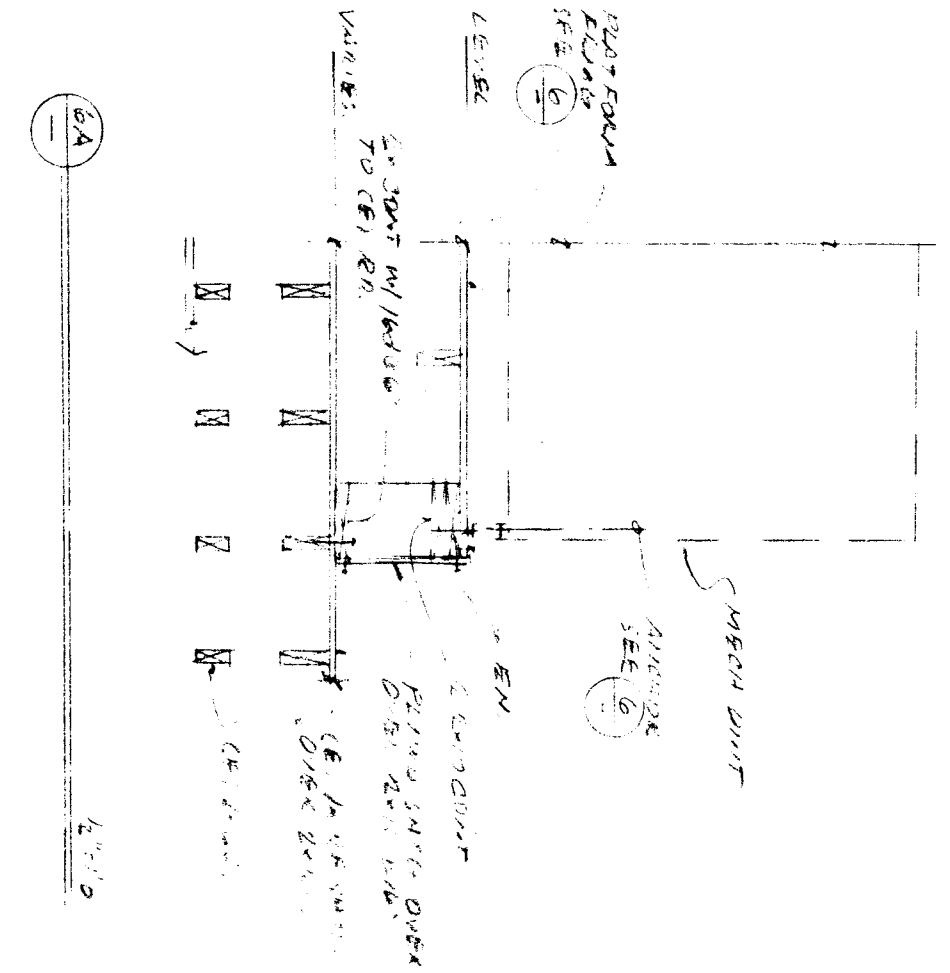

UNIT

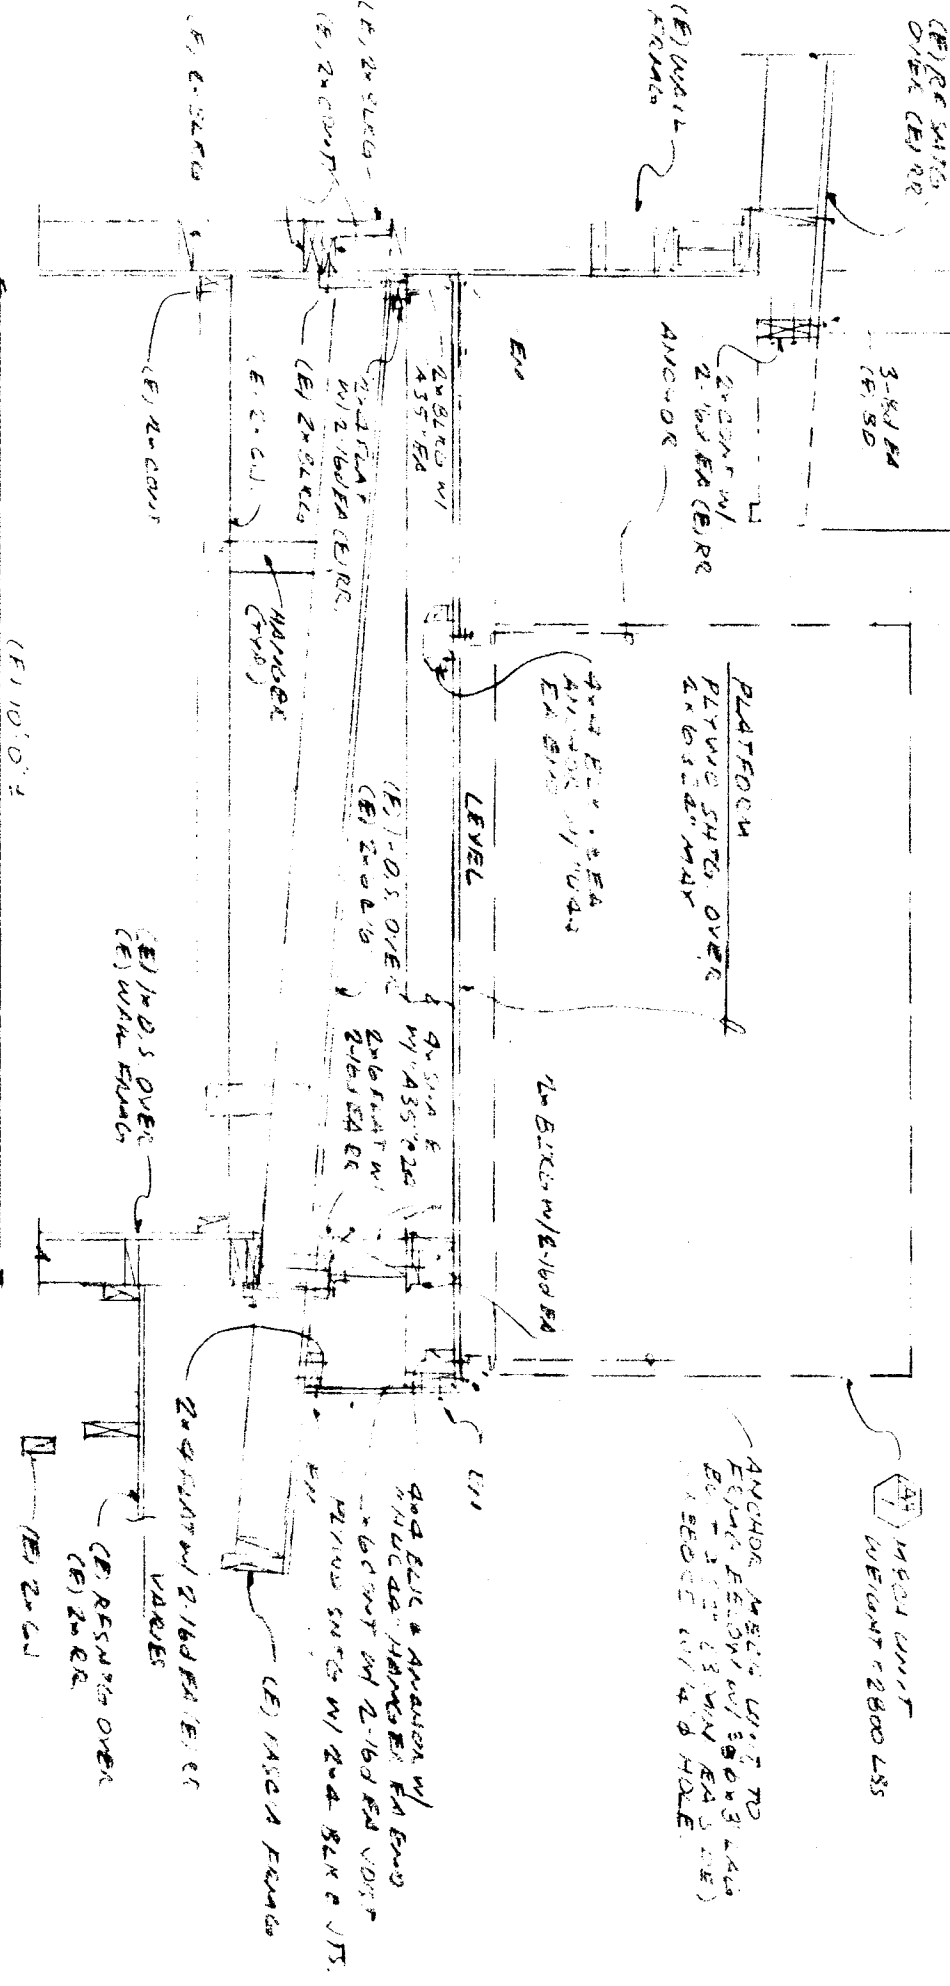

UNIT

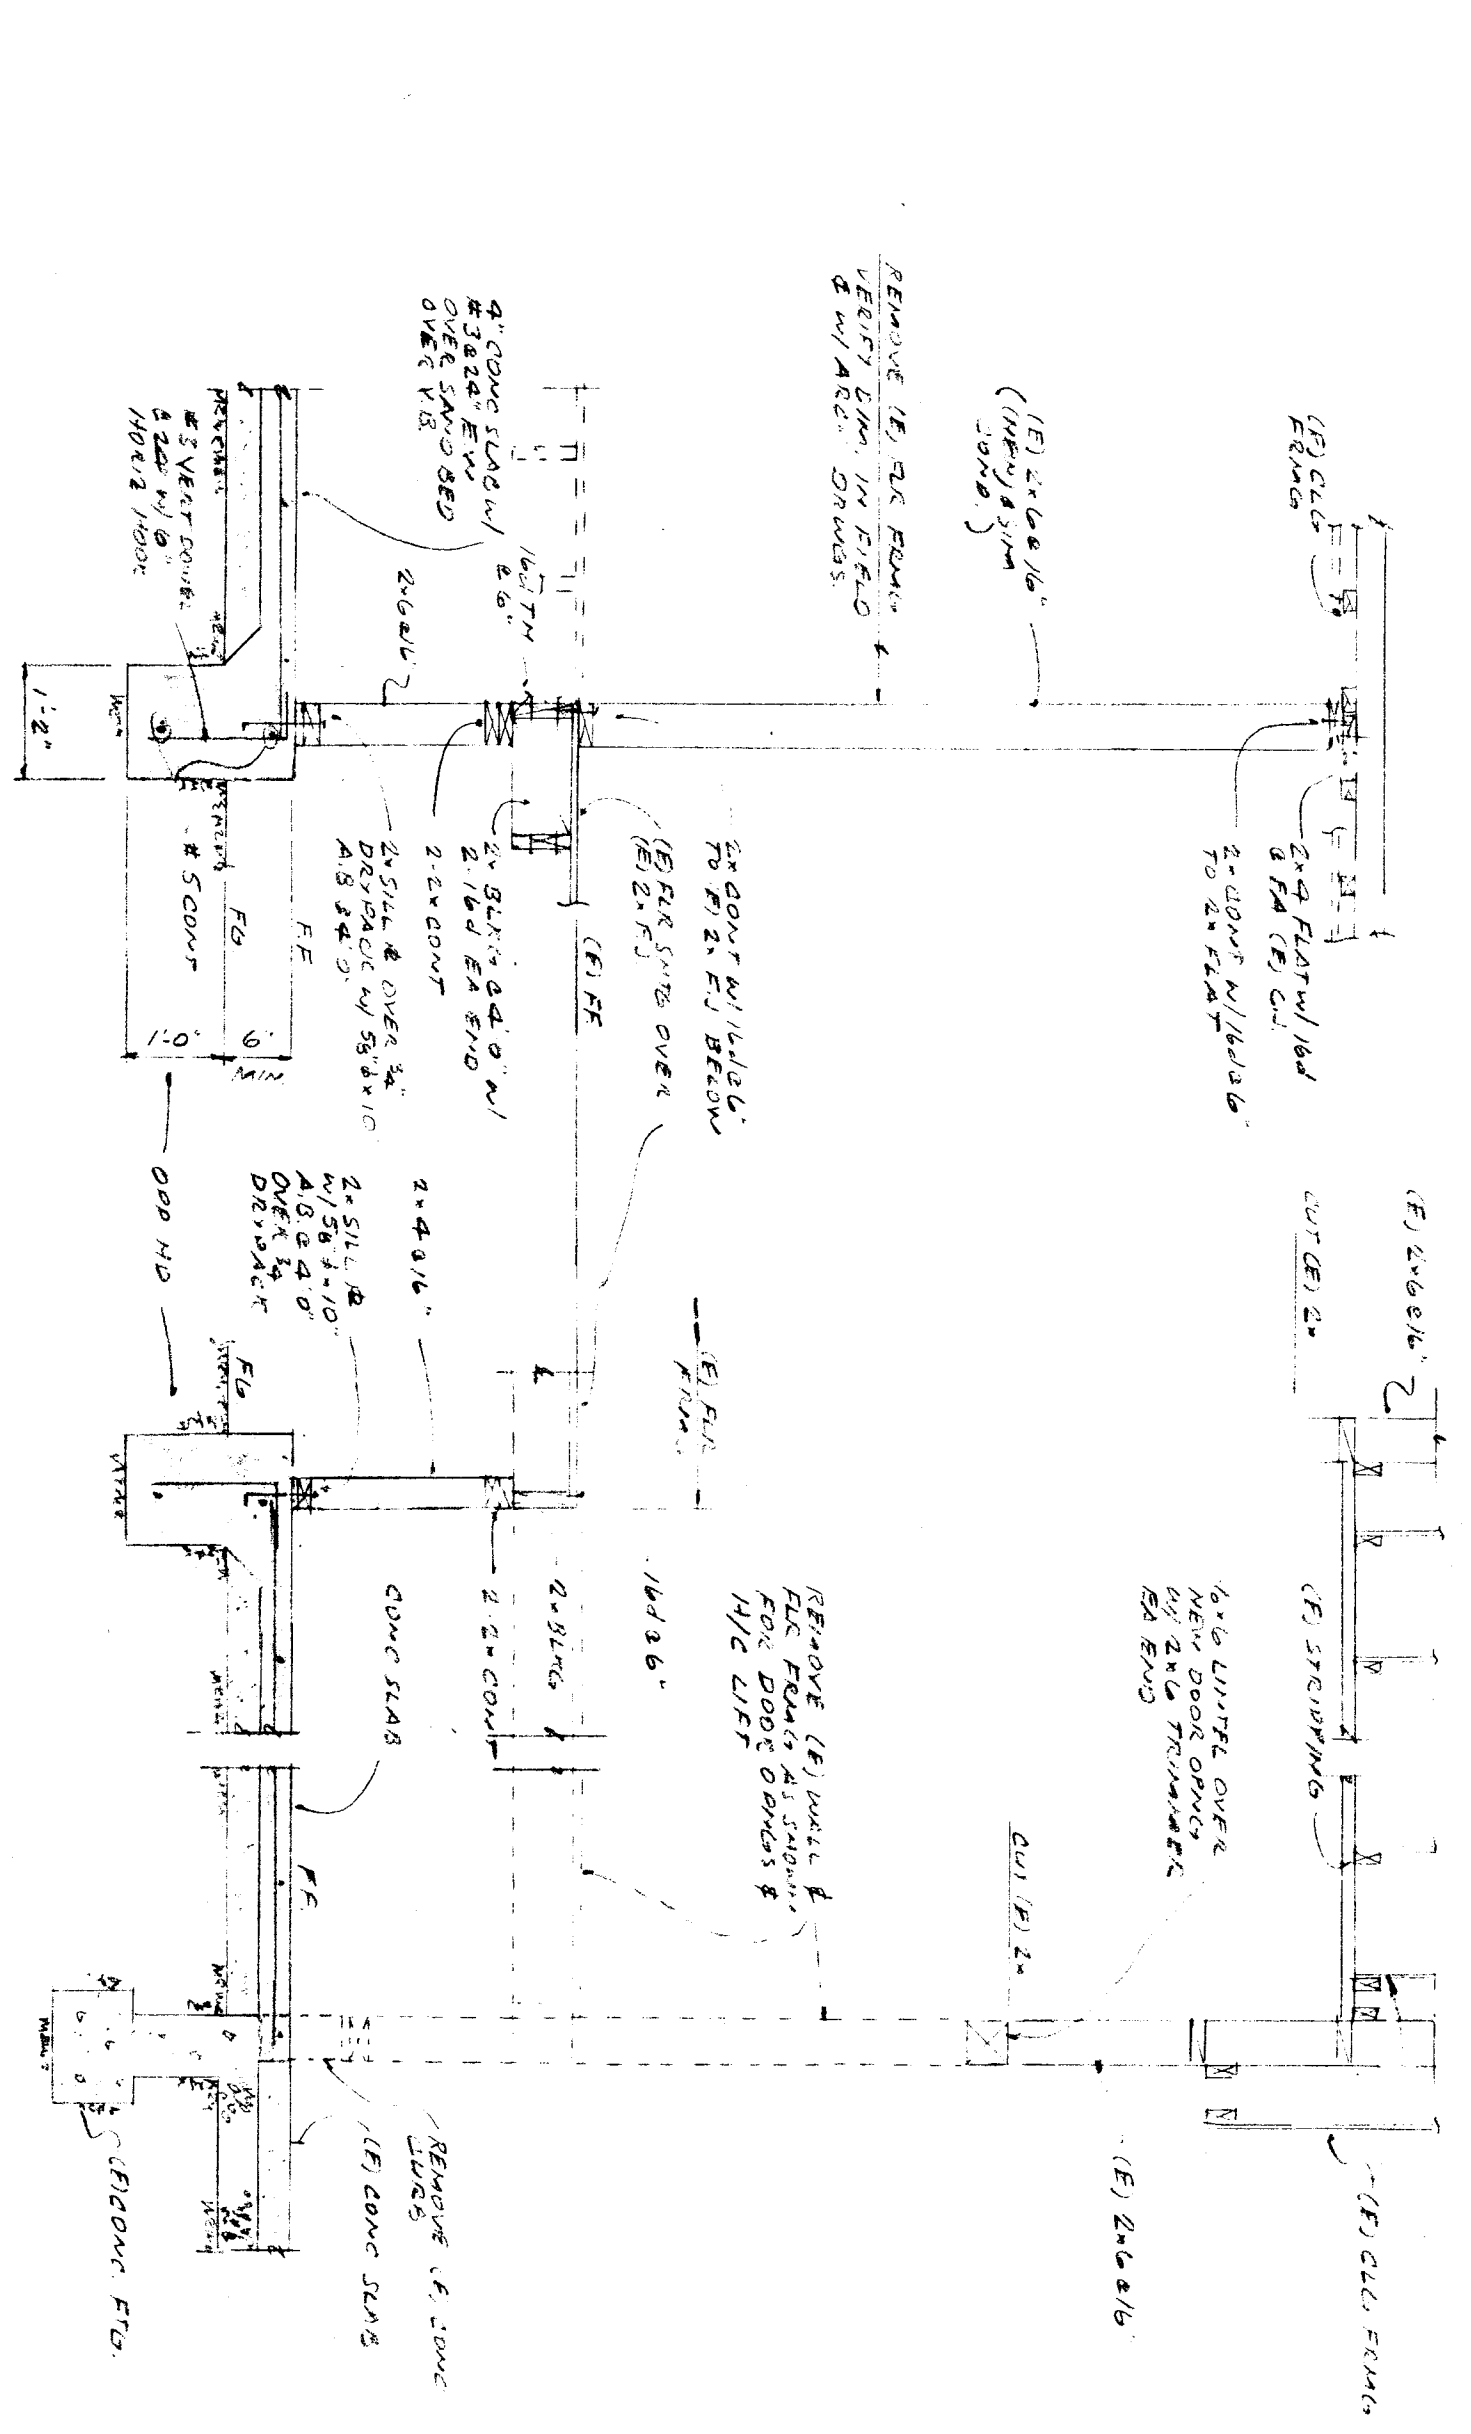

UNIT

UNIT

ROBERT F. STUHR
ARCHITECT INC.

321 CALIFORNIA AVE.
BAKERSFIELD, CALIF. 93304
(805) 327-1632

ROBERT F. STUHR AIA C-1610
WILLIAM J. MEYER AIA C-16835
DANNY E. ORTIZ AIA C-14728

JOHN O. FORESTELLE
520 W. HIGHLAND AVE.
BAKERSFIELD, CALIF. 93304
555-2222

SEAL

PARTIAL SECTIONS
PIONEER DRIVE SCHOOL MODERNIZATION
BAKERSFIELD CITY SCHOOL DISTRICT
BAKERSFIELD, KERN COUNTY, CALIFORNIA

CHECK AND VERIFY ALL
DIMENSIONS BEFORE PROCEEDING
DISCREPANCIES TO THE ARCHITECT
ALL CONSTRUCTION SHALL
CONFORM TO UBC.

MARK	DATE	REVISIONS
△		
△		
△		

JOB NO. 661
DRAWN JPS
CHECKED [Signature]
DATE [Date]

OF 4 SHEETS
SHEET # 3793