




120
80
40
0
40
80
120
30
0
30
60
90
120
20
0
20
40
60
80
100
120
24
0
24
48
72
96
120
8
0
8
16
24
32
40
48
56
64
72
80
88
96
104
112
120
4
0
4
8
12

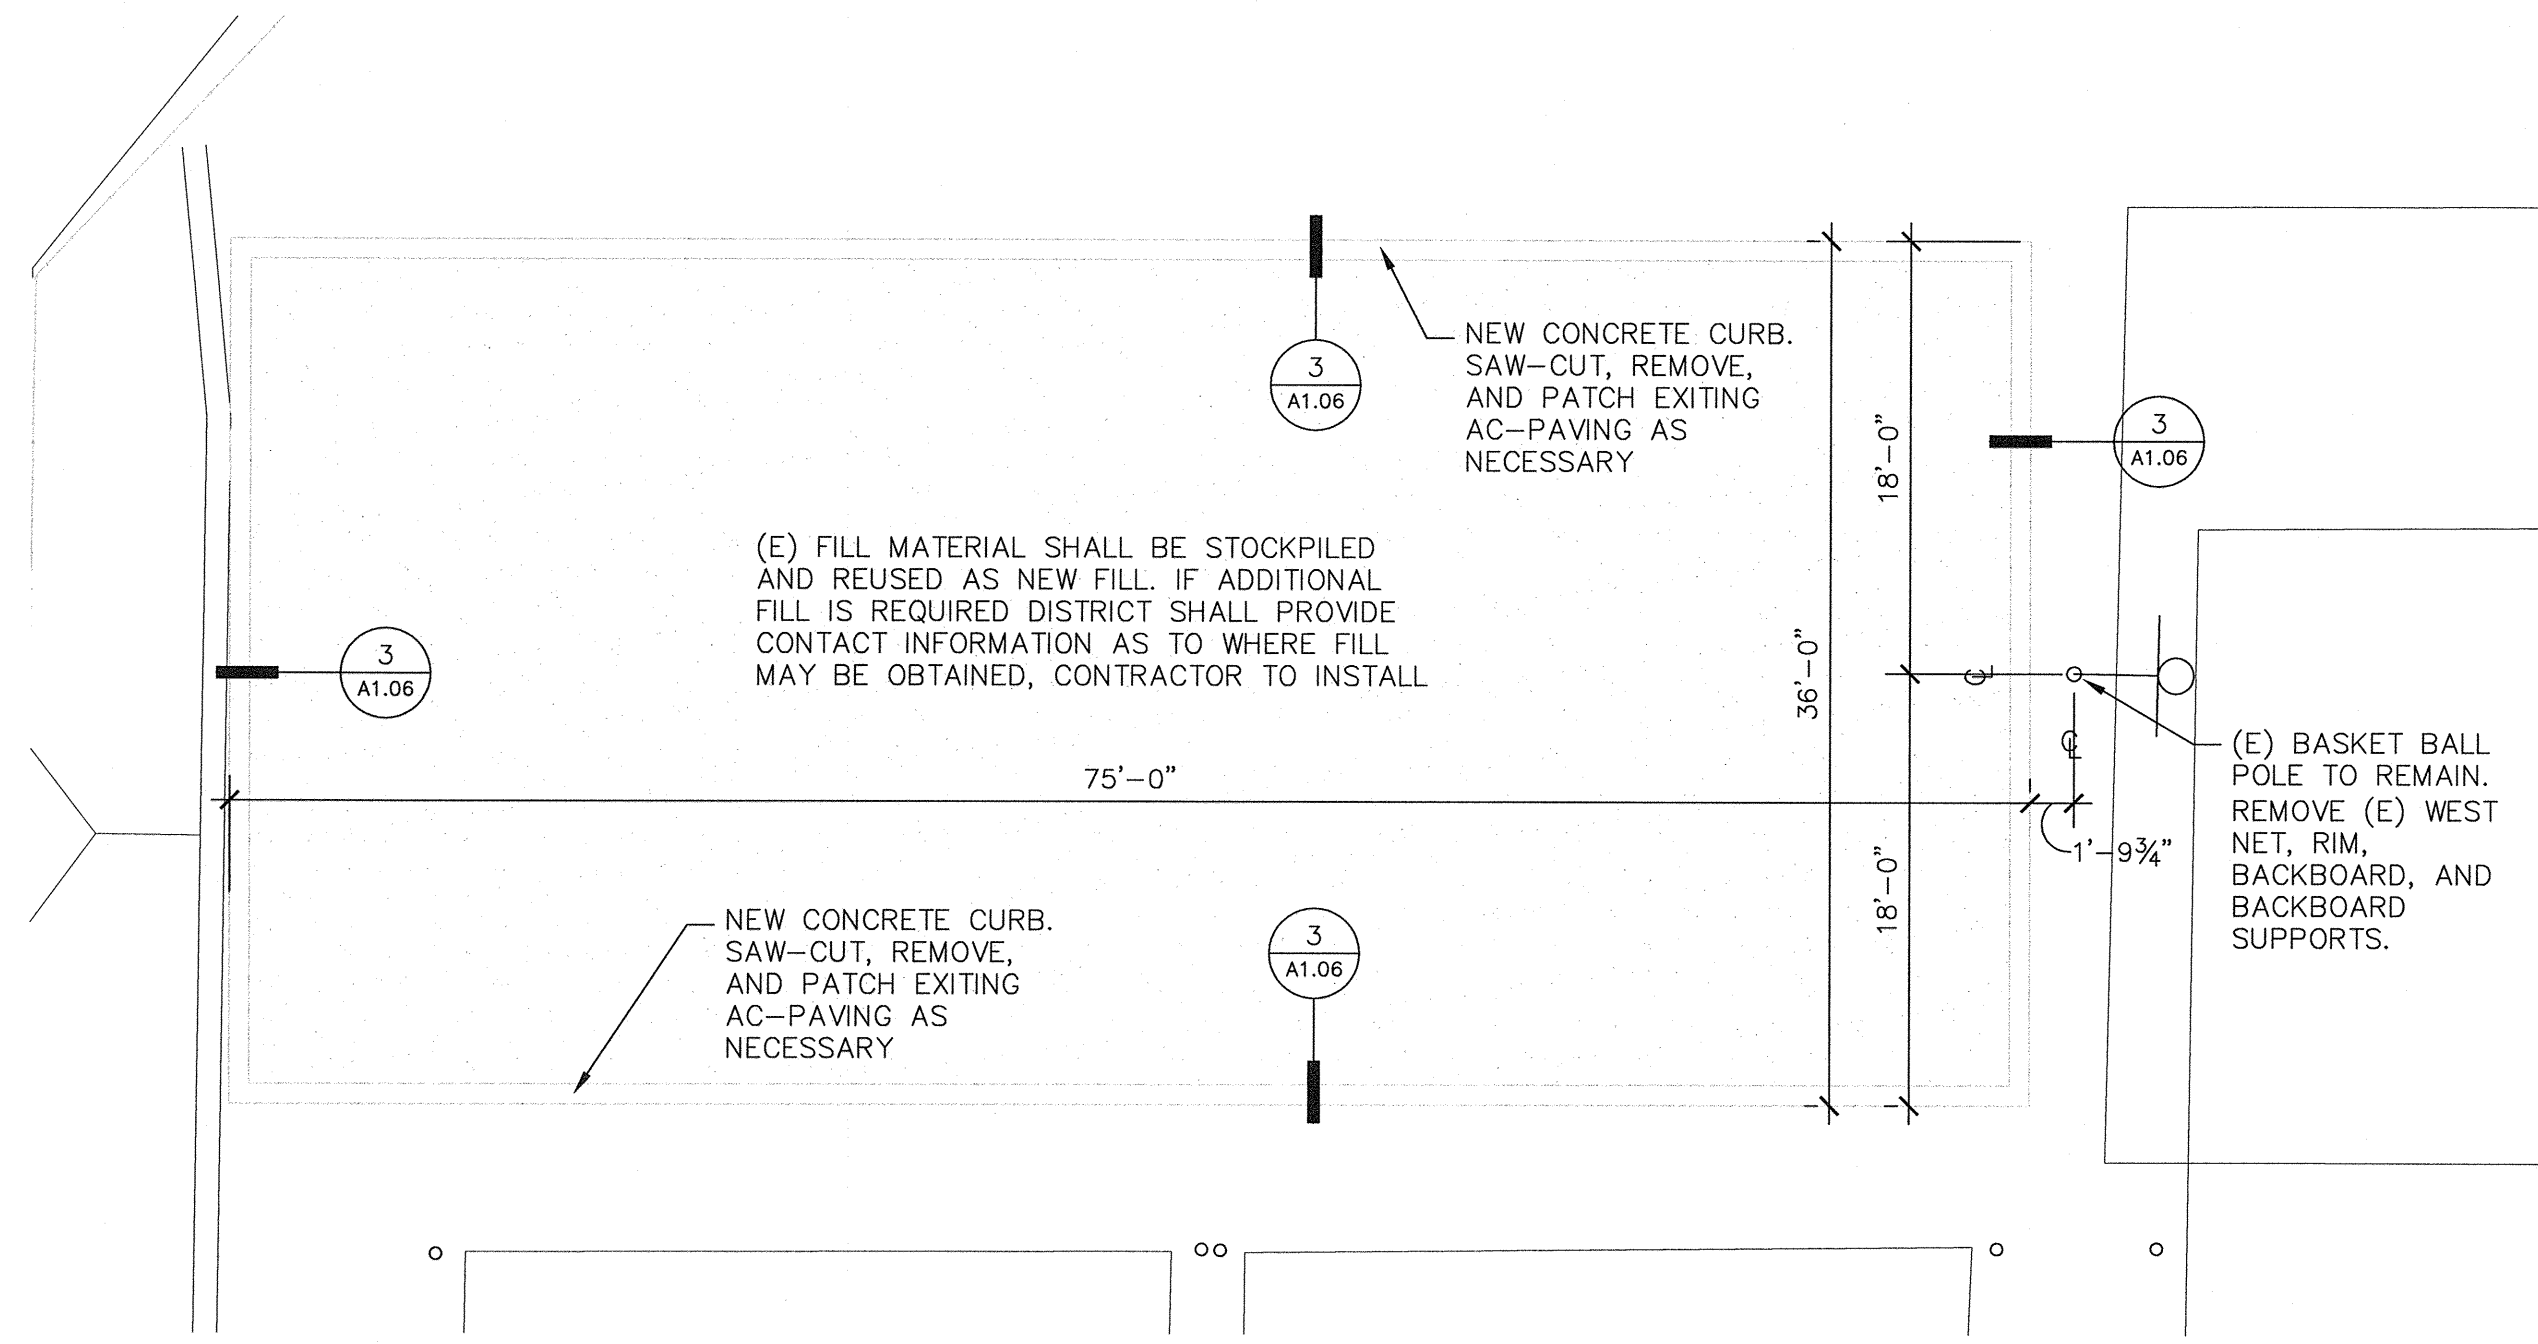

2 NEW PLAY BOX
A1.03 SCALE: 1/8" = 1'-0"

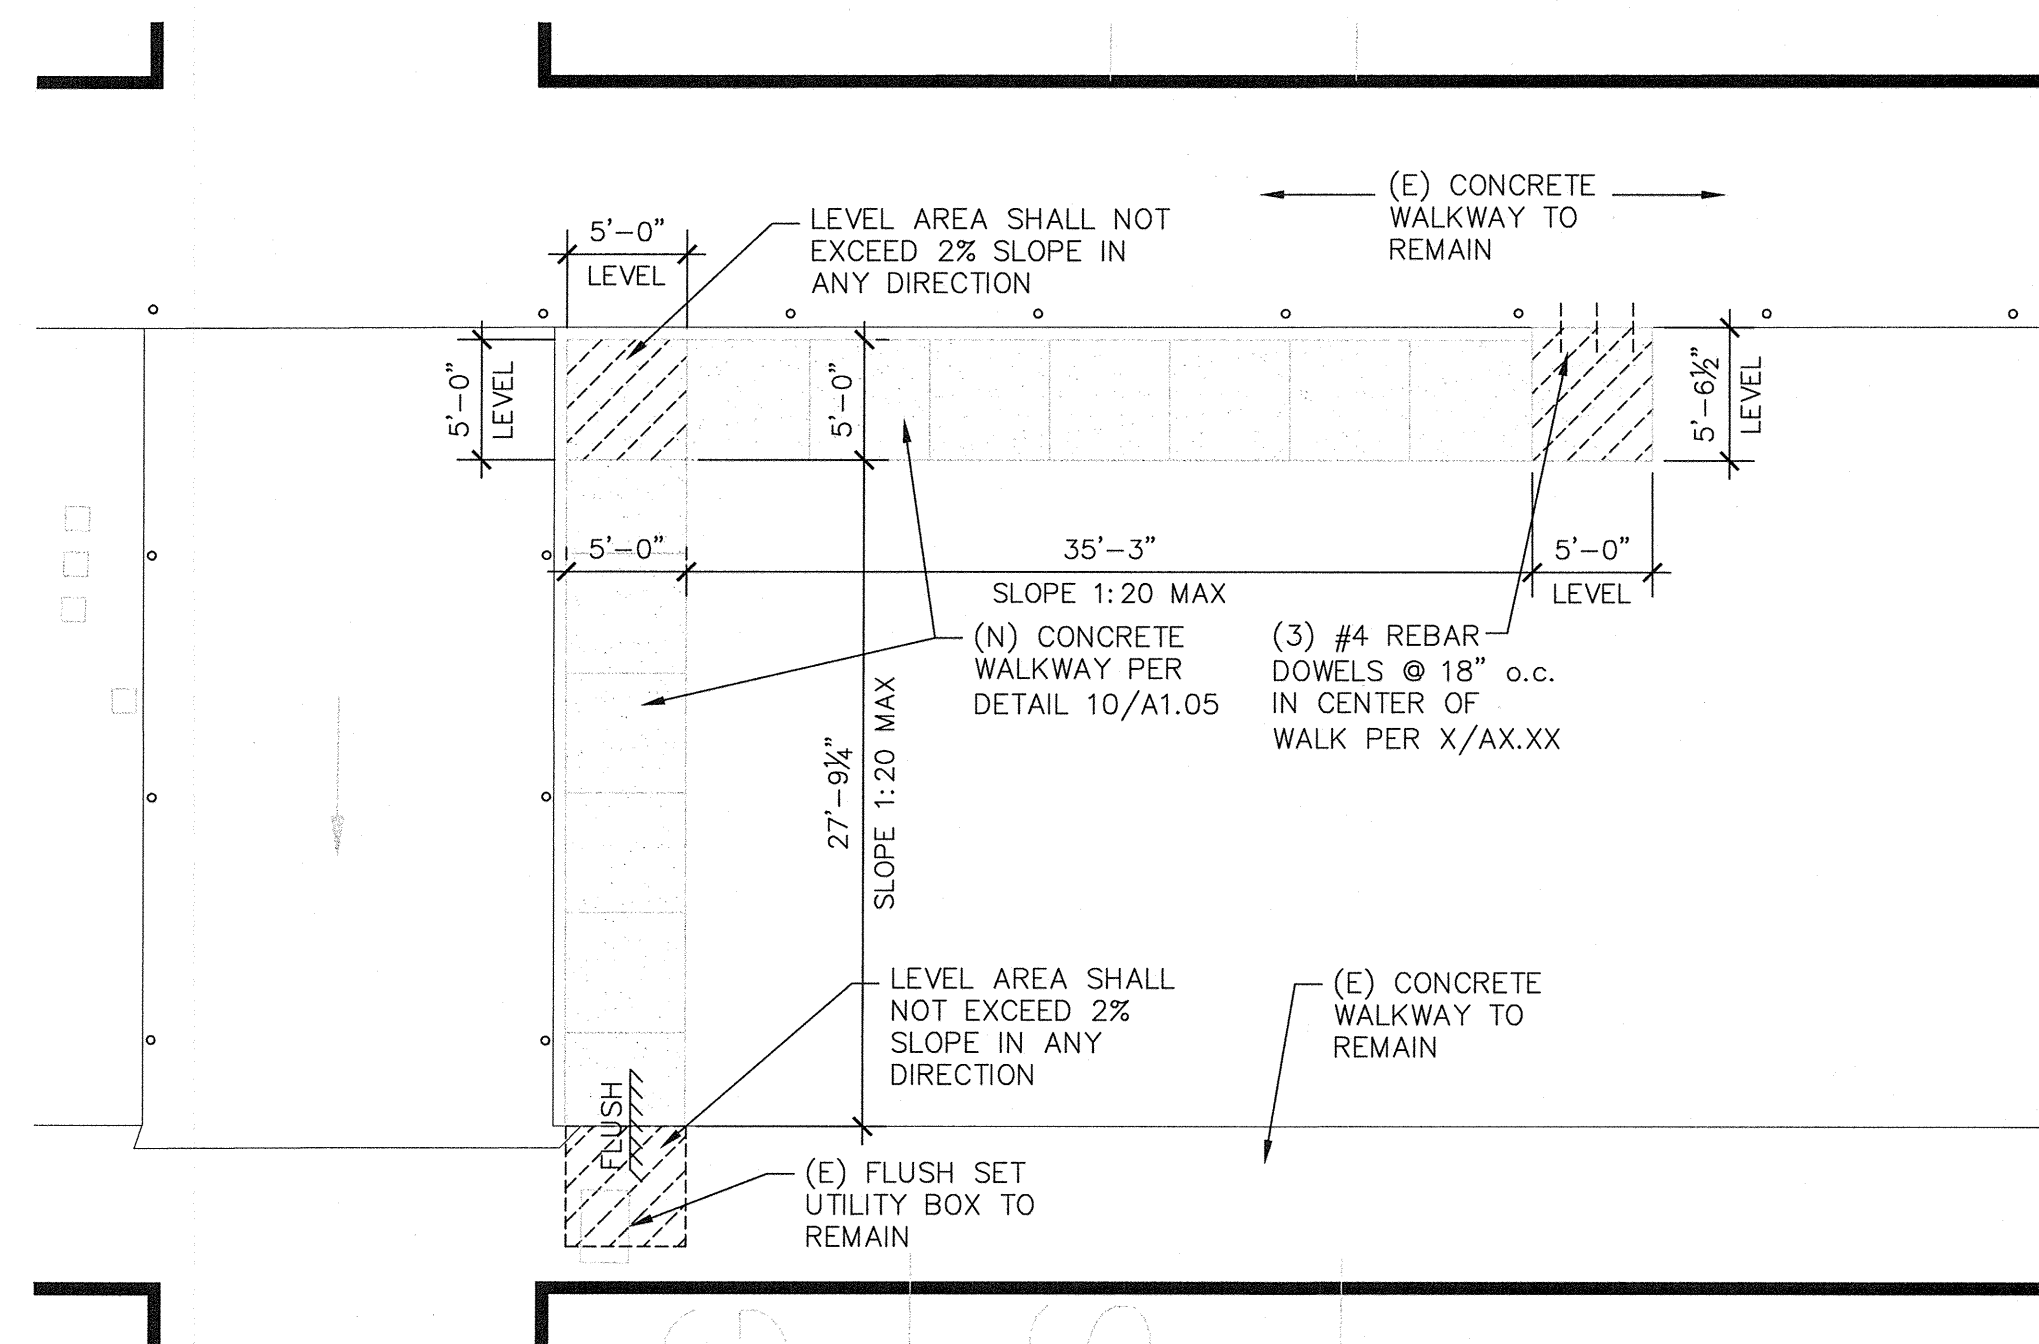

1 ACCESSIBLE WALKWAY
A1.03 SCALE: 1/8" = 1'-0"

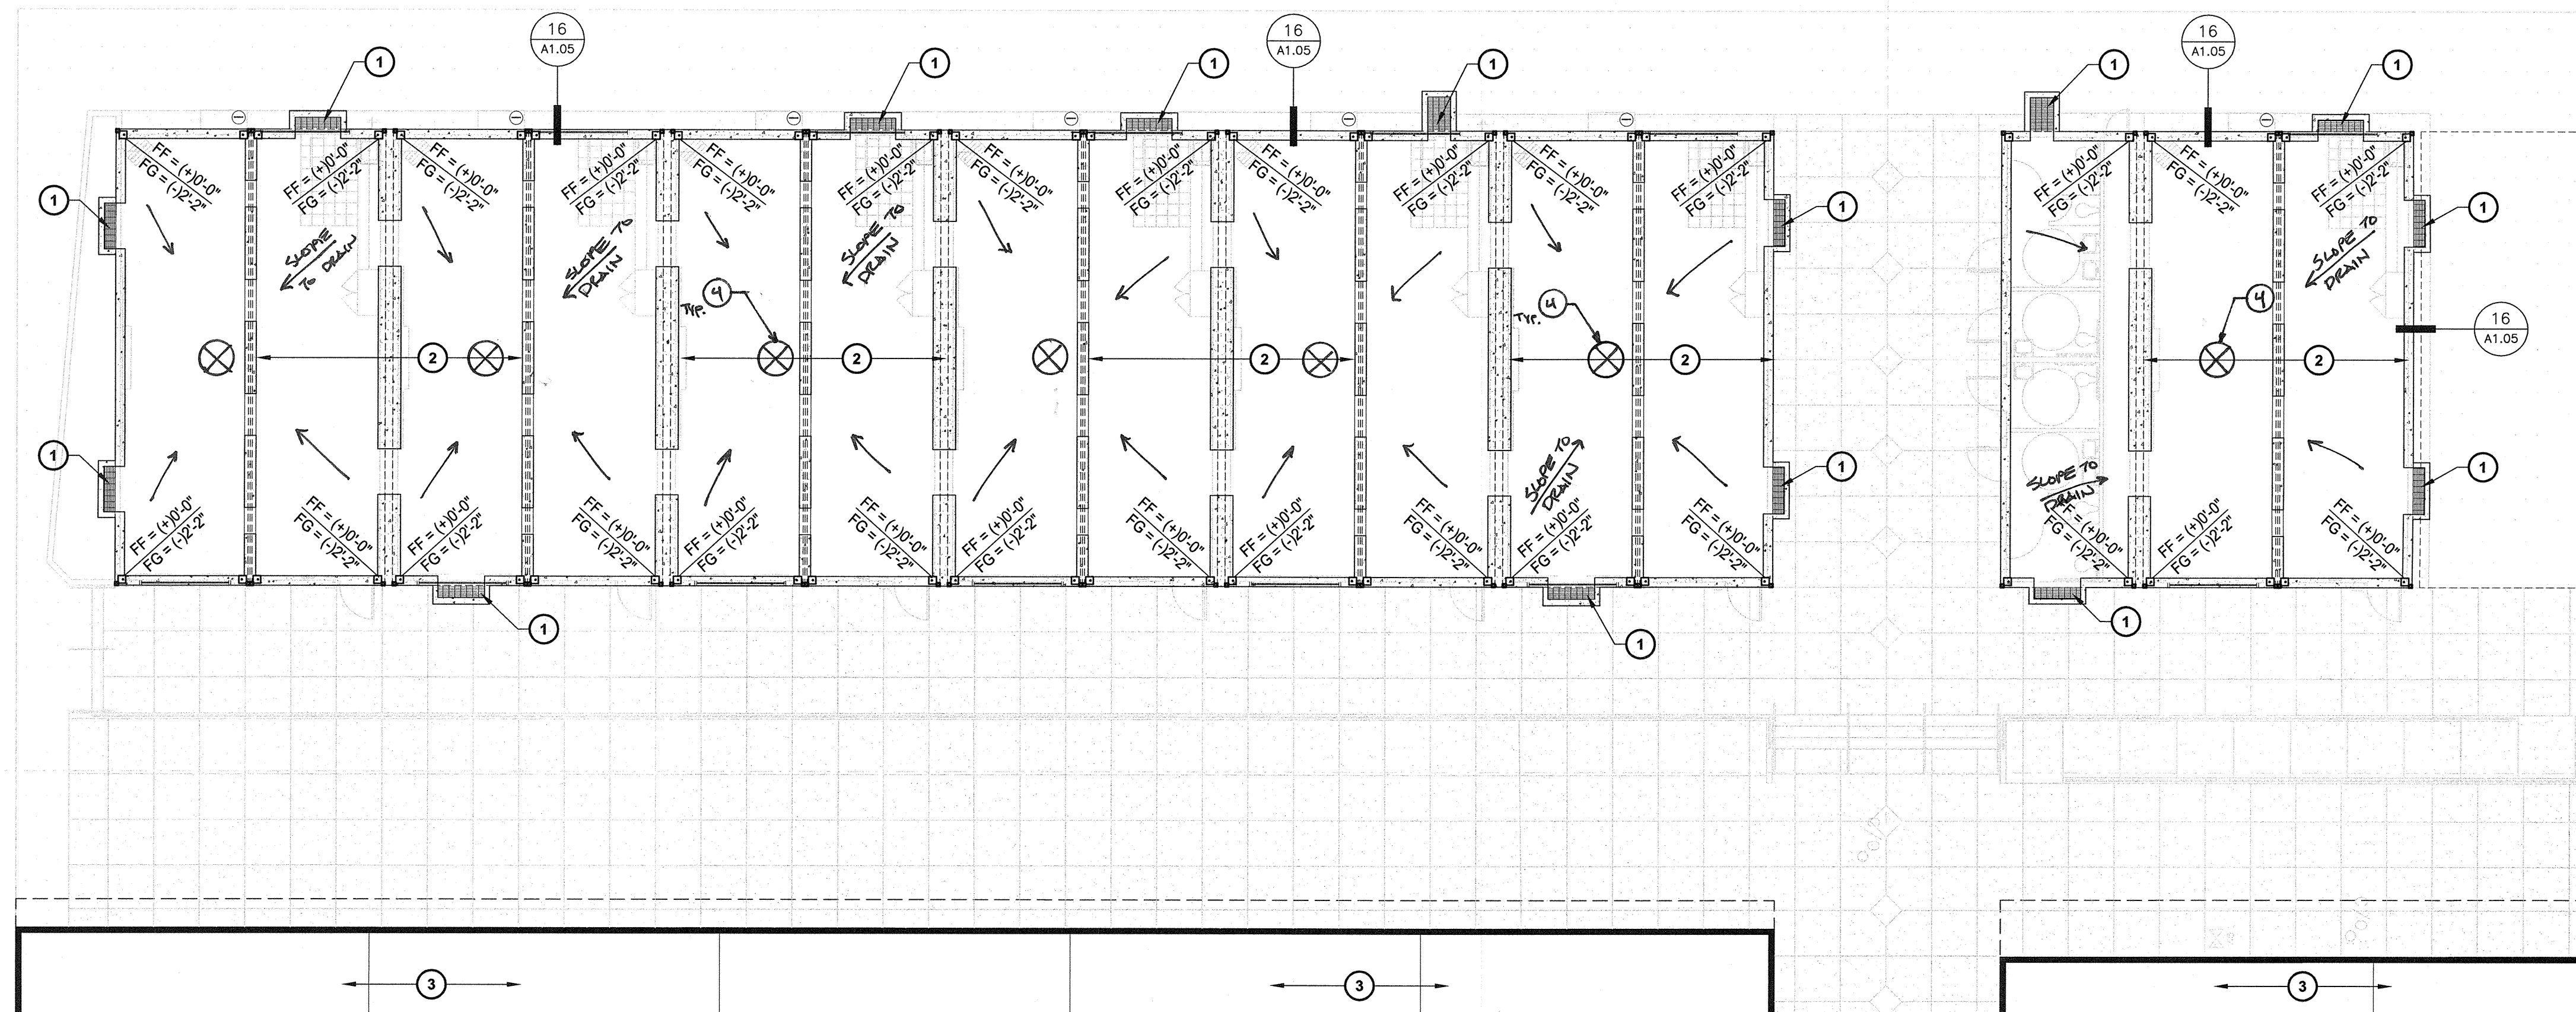

3 FOUNDATION LAYOUT
A1.03 SCALE: 1" = 10'

KEY NOTES

- NEW FLOOR VENT AND ACCESS GRATING TO BE ADA ACCESSIBLE / APPROVED AND SHALL BE FLUSH W/ ALL ADJACENT WALKWAYS. REFER TO BUILDING MANUFACTURES DRAWINGS FOR VENT CALCS. AND INSTALLATION REQUIREMENTS. FASTEN VENT GRATE TO CONCRETE STEM WALL PER 11/A1.06
- CONCRETE STEMWALL FOUNDATION. REFER TO MANUFACTURES DRAWINGS FOR ADDITIONAL INFORMATION
- EXISTING RELOCATABLE BUILDING ON CONCRETE FOUNDATION. EXISTING FOUNDATION SHALL NOT BE DISTURBED
- NEW DRAIN INLET. REFER TO CIVIL FOR ADDITIONAL INFORMATION

Ownership of Documents
This document, the ideas and designs incorporated herein, as an instrument of Professional Service is the property of Integrated Designs by SOMAM Inc. and is not to be used, in whole or in part for any other project without written authorization. © COPYRIGHT 2009

integrated designs by SOMAM, Inc.
ARCHITECTURE - ENGINEERING - INTERIOR DESIGN - CONSTRUCTION MANAGEMENT
9011 N. Fresno, Suite 130 - Fresno, California 93710
Phone (559) 436-0861 Fax (559) 436-0867 E-Mail: design@somam.com
www.integrateddesigns.com

Revision	Date	Description

FOUNDATION LAYOUT AND SITE DETAILS
PIONEER DRIVE ELEMENTARY SCHOOL
7 PERMANENT MODULAR CLASSROOMS
BAKERSFIELD CITY SCHOOL DISTRICT
4404 PIONEER DRIVE BAKERSFIELD, CA 93306

Issue Date: 09/02/10
Date: 09/01/10
Designer: [Signature]
DR: [Signature]
PC: CJM

VENT CALC.

Building Group #1
Total SF = 5760 = 38.4 SF REQ.
150
(9) 1'x4' VENTS = 36 SF
(1) 2'x3' VENT = 6 SF
42 SF > 38.4 = OK

Building Group #2
Total SF = 1440 = 9.6 SF REQ.
150
(4) 1'x4' VENTS = 16 SF
(1) 2'x3' VENT = 6 SF
22 SF > 9.6 SF = OK

LEGEND

- [Pattern] NEW CONCRETE FOUNDATION STEM-WALL REFER TO MANUF. DRAWINGS FOR INFO
- [Pattern] INDICATES NEW ASPHALT PAVING. REFER TO CIVIL FOR ADDITIONAL INFO.

FILE # 15-6
IDENTIFICATION STAMP
DIV. OF THE STATE ARCHITECT
OFFICE OF REGULATION SERVICES
03-113549
AC: [Signature] SS: [Signature]
DATE: 9-2-2010
TRACKING #: 63321-105

Stamp(s):

Job No: **3862**

Sheet No: **A1.03**

Release: -