




1 TYPICAL CLASSROOM FRONT END WALL ELEVATION  
A3A 3/8"=1'-0"

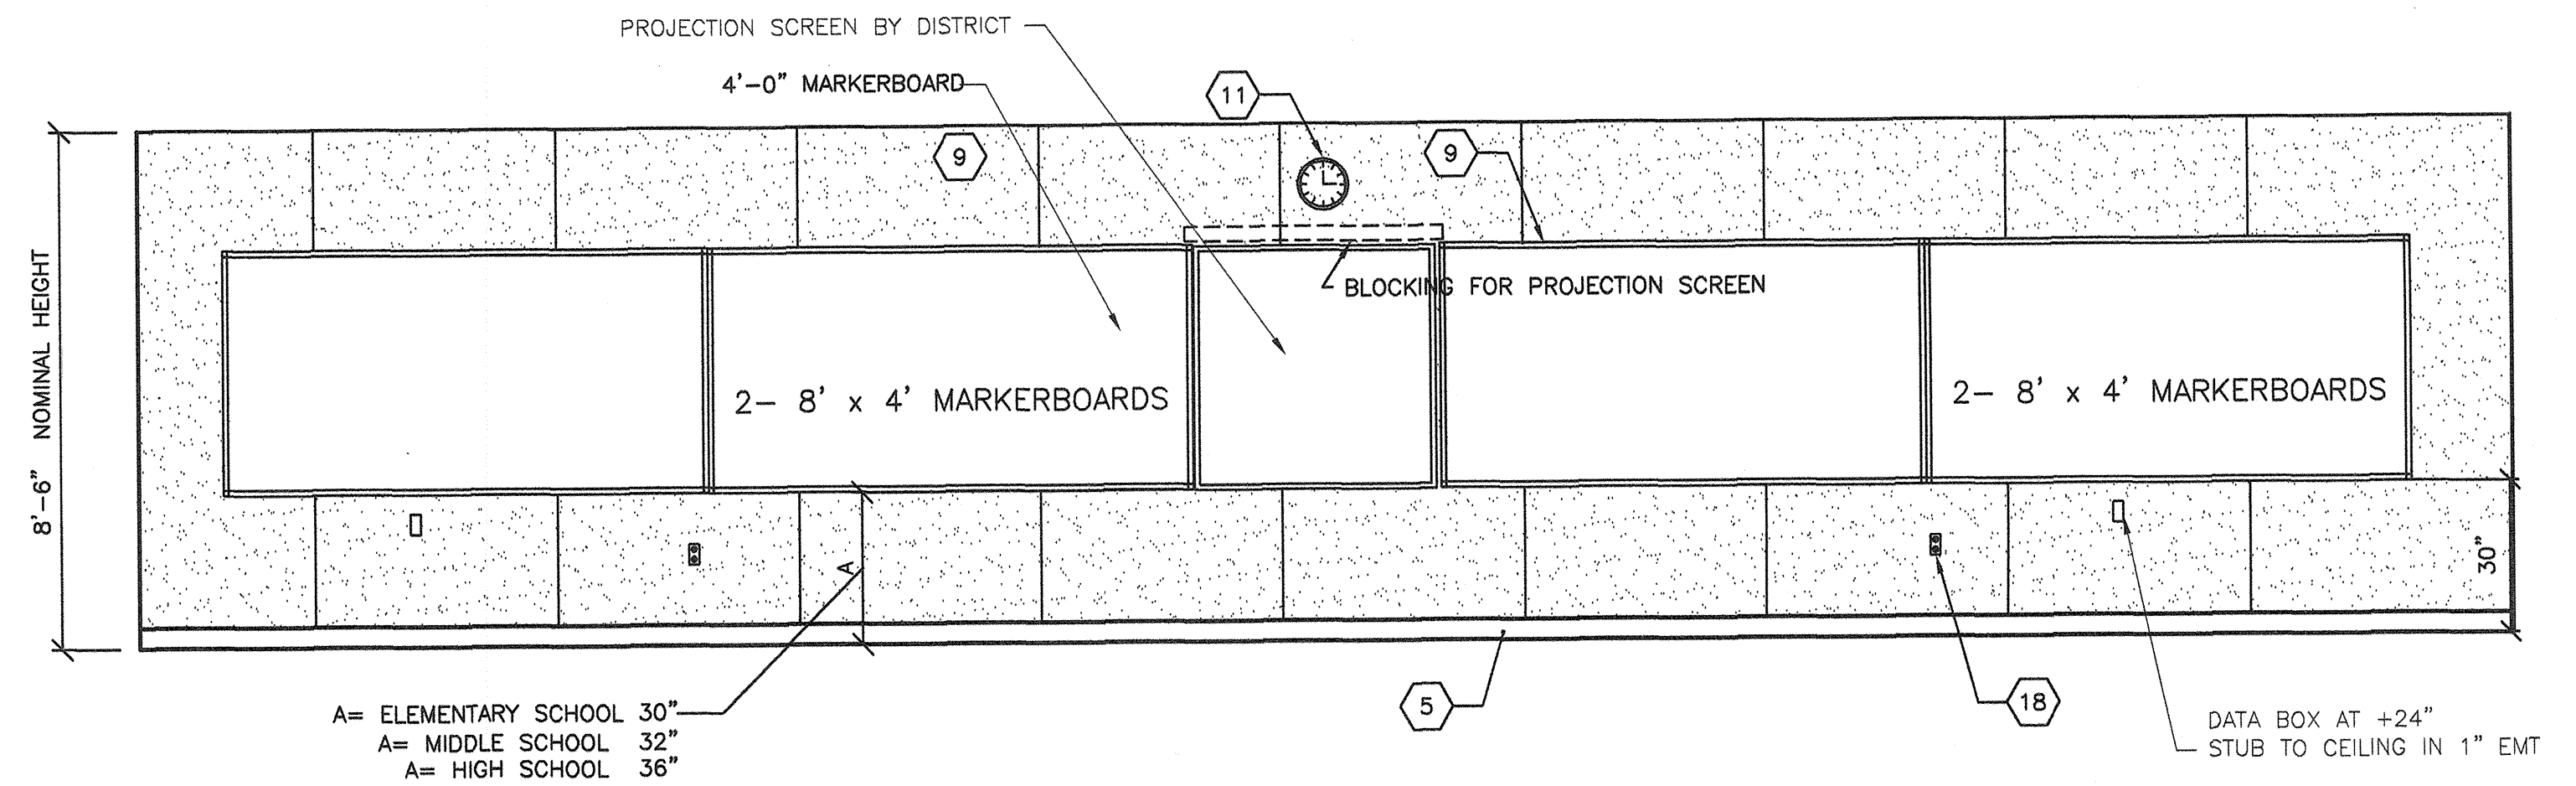

2 TYPICAL CLASSROOM SIDE WALL ELEVATION  
A3A 3/8"=1'-0"

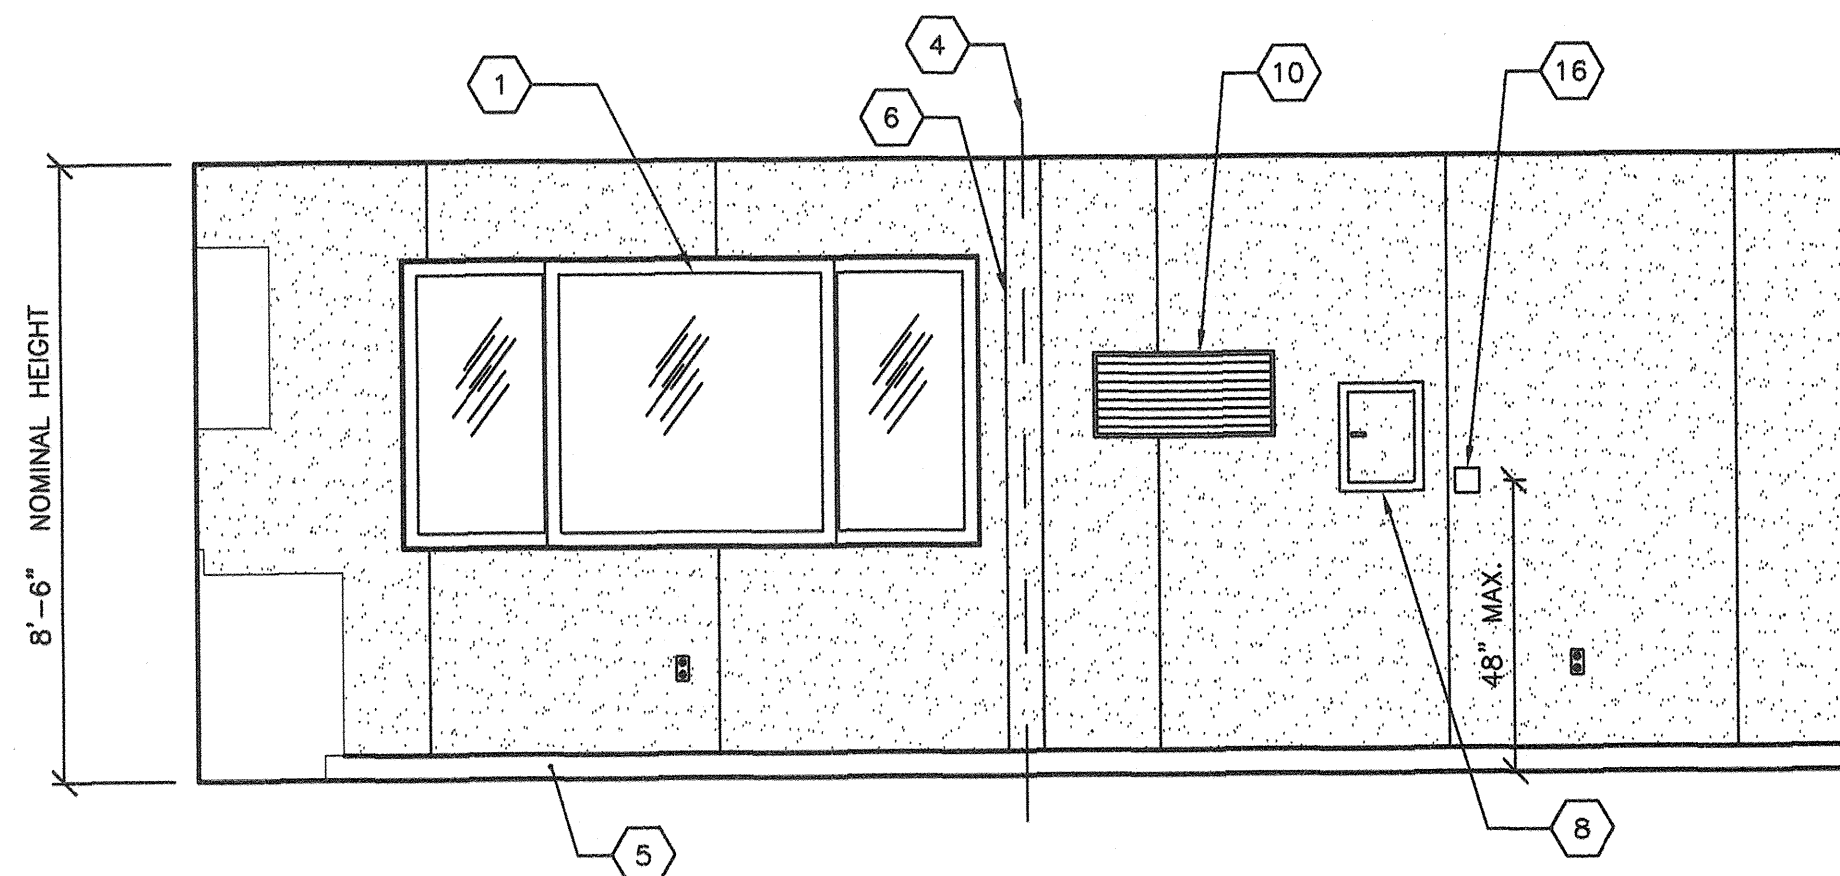

3 TYPICAL CLASSROOM REAR END WALL ELEVATION  
A3A 3/8"=1'-0"

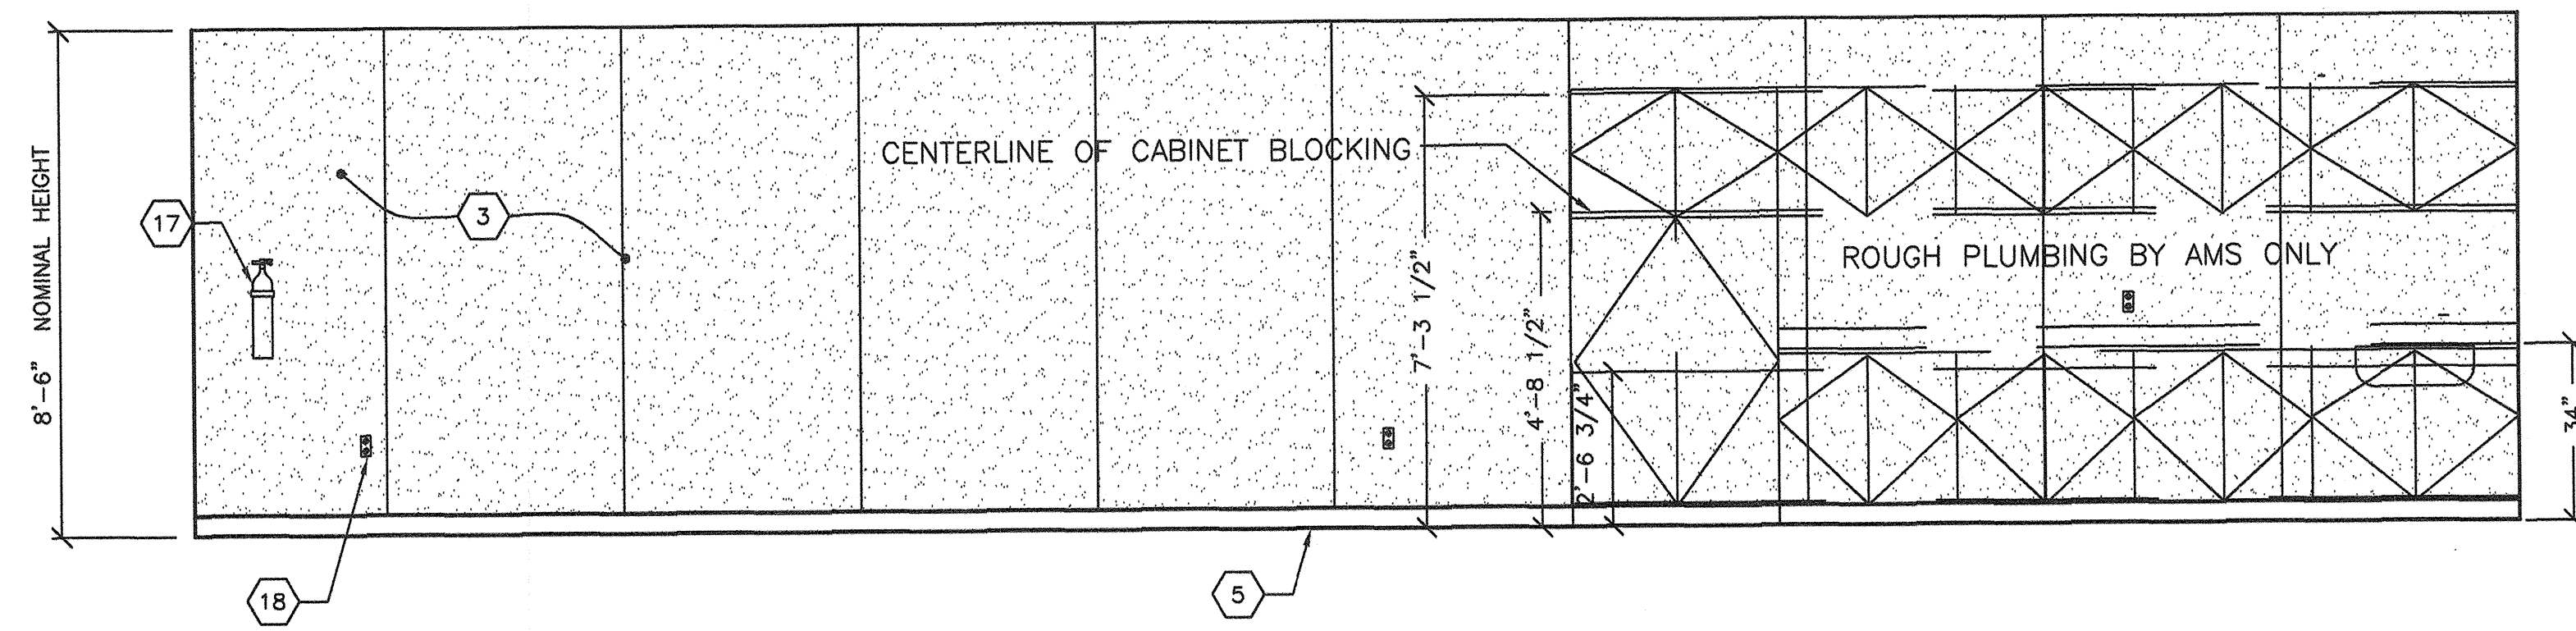

4 TYPICAL CLASSROOM SIDE WALL ELEVATION  
A3A 3/8"=1'-0"

BASED ON PC# 02-109695

REVISIONS		
NO	DATE	DESCRIPTION


DATE: 08/12/10  
SCALE: NOTED  
DRAWN BY: RS  
SERIAL NO.:

CUSTOMER:  
BAKERSFIELD CITY SCHOOLS  
PIONEER DRIVE ELEMENTARY SCHOOL

2:12 PITCHED ROOF 24' x 40' RELOCATABLE BUILDINGS  
TYPICAL INTERIOR ELEVATIONS



APPROVALS:

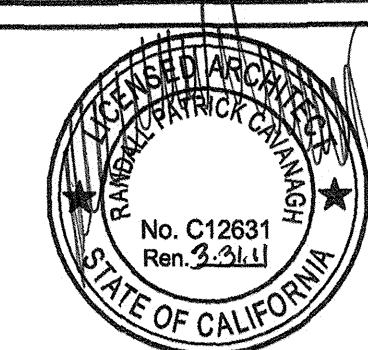

IDENTIFICATION STAMP  
DIV. OF THE STATE ARCHITECT  
OFFICE OF REGULATION SERVICES  
118549  
DATE 9-7-2010

IDENTIFICATION STAMP  
DIV. OF THE STATE ARCHITECT  
OFFICE OF REGULATION SERVICES  
AC: FLS: SS  
DATE

PROJECT NO.

A3A