

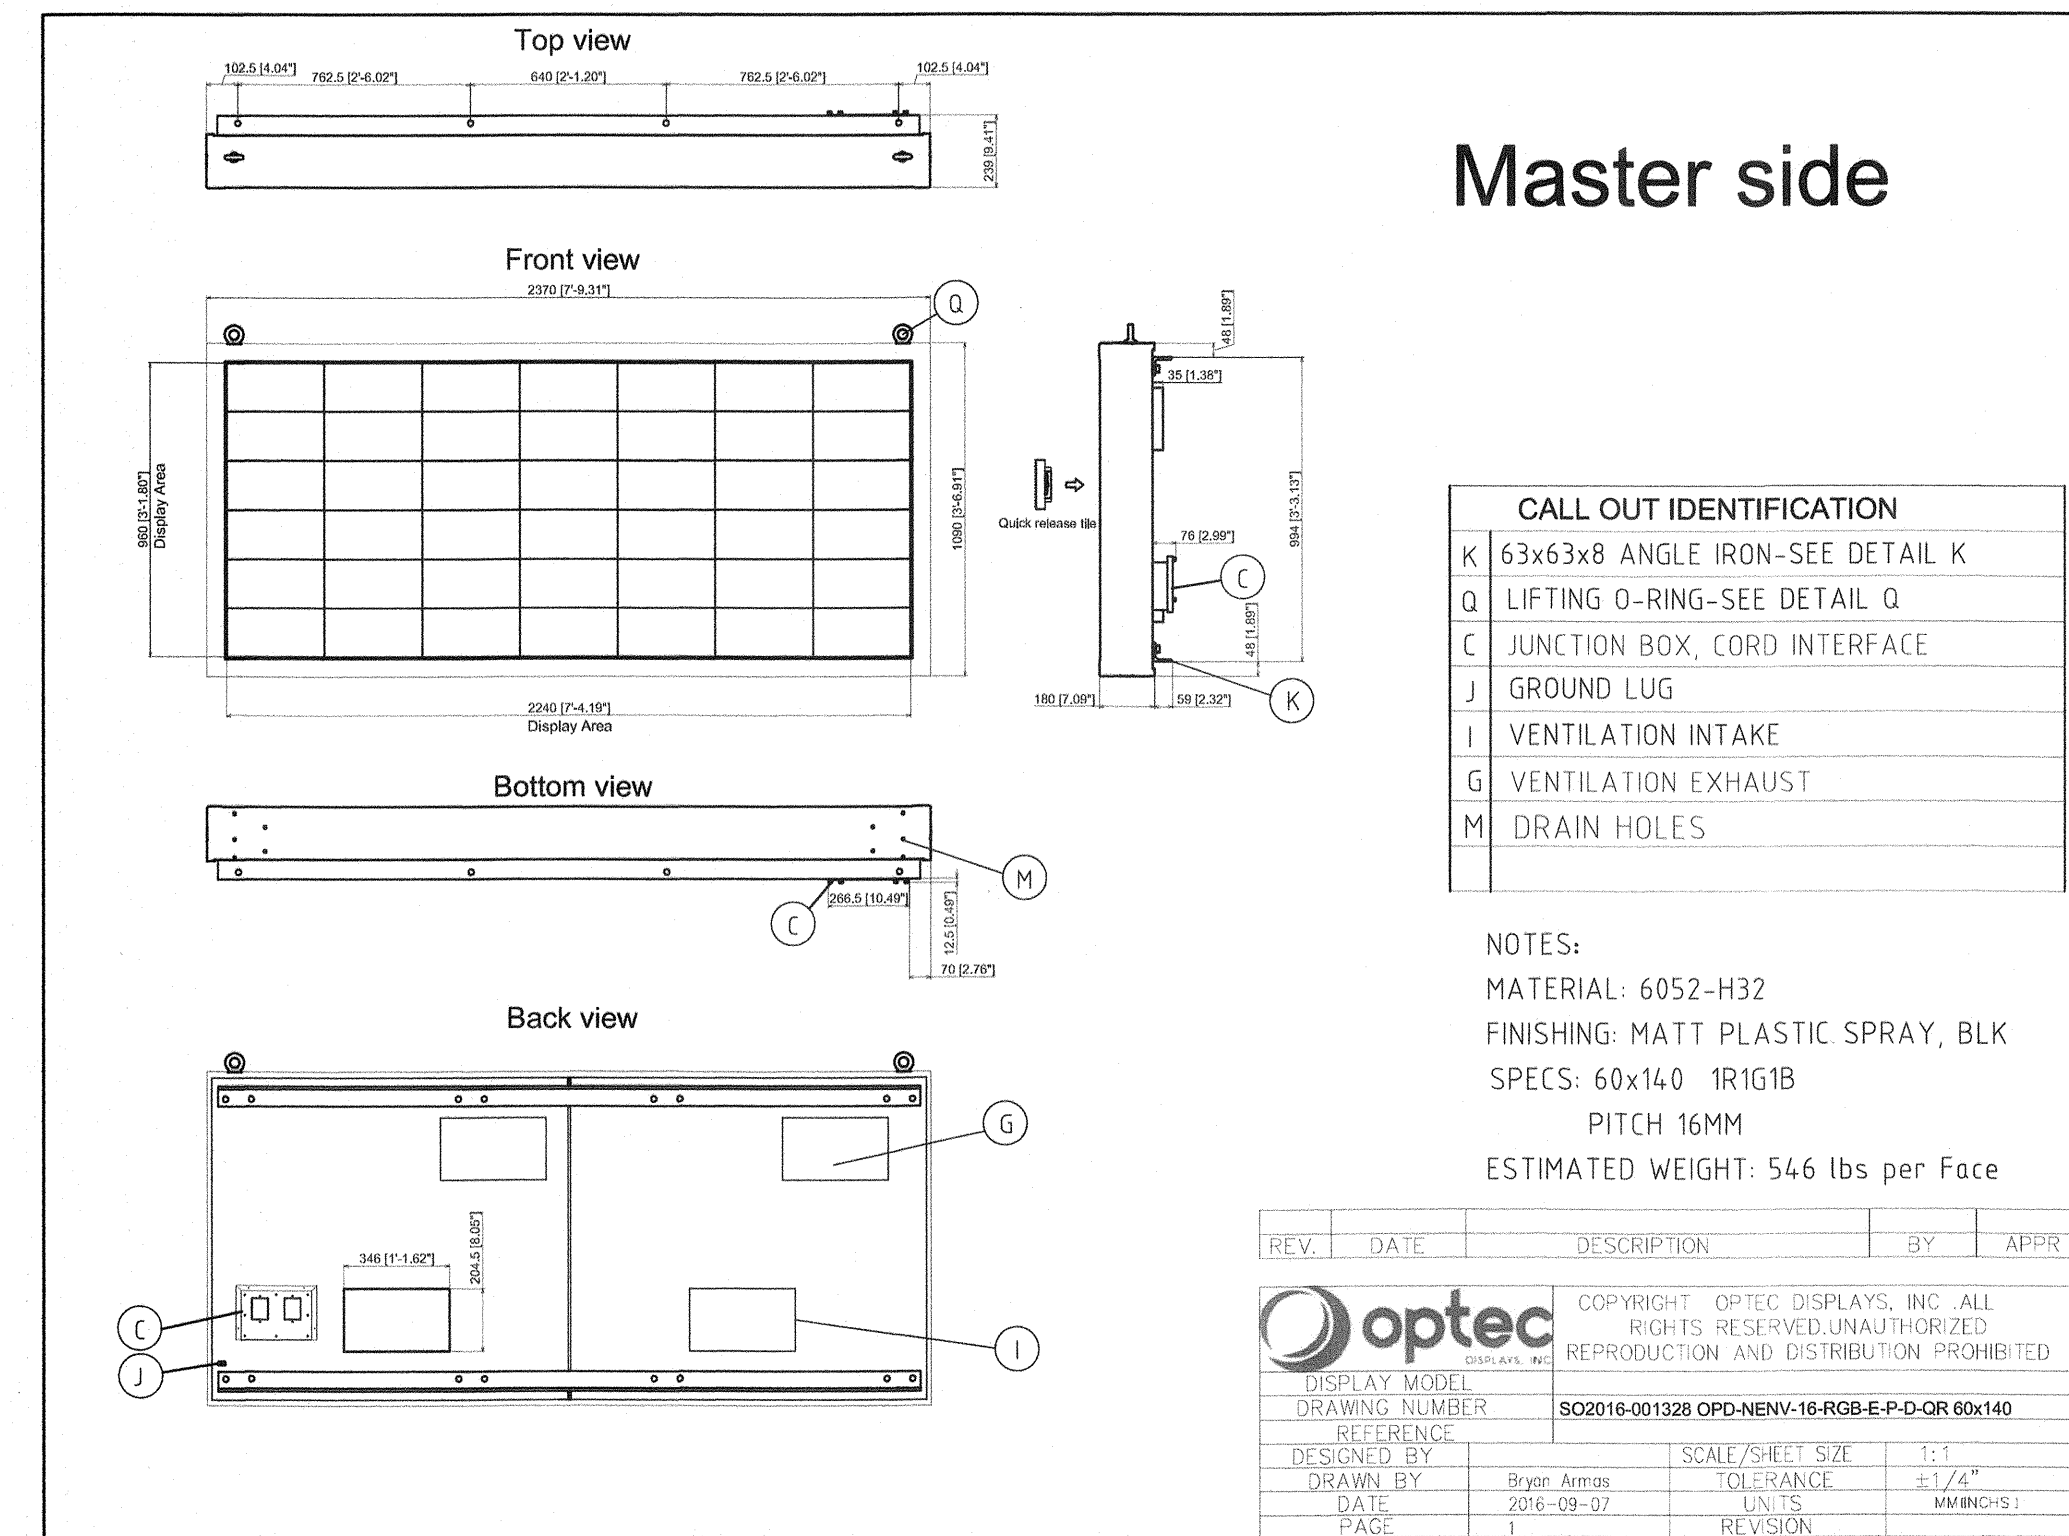



7 MARQUEE SIGN VENDOR DRAWING  
SCALE: NOT TO SCALE

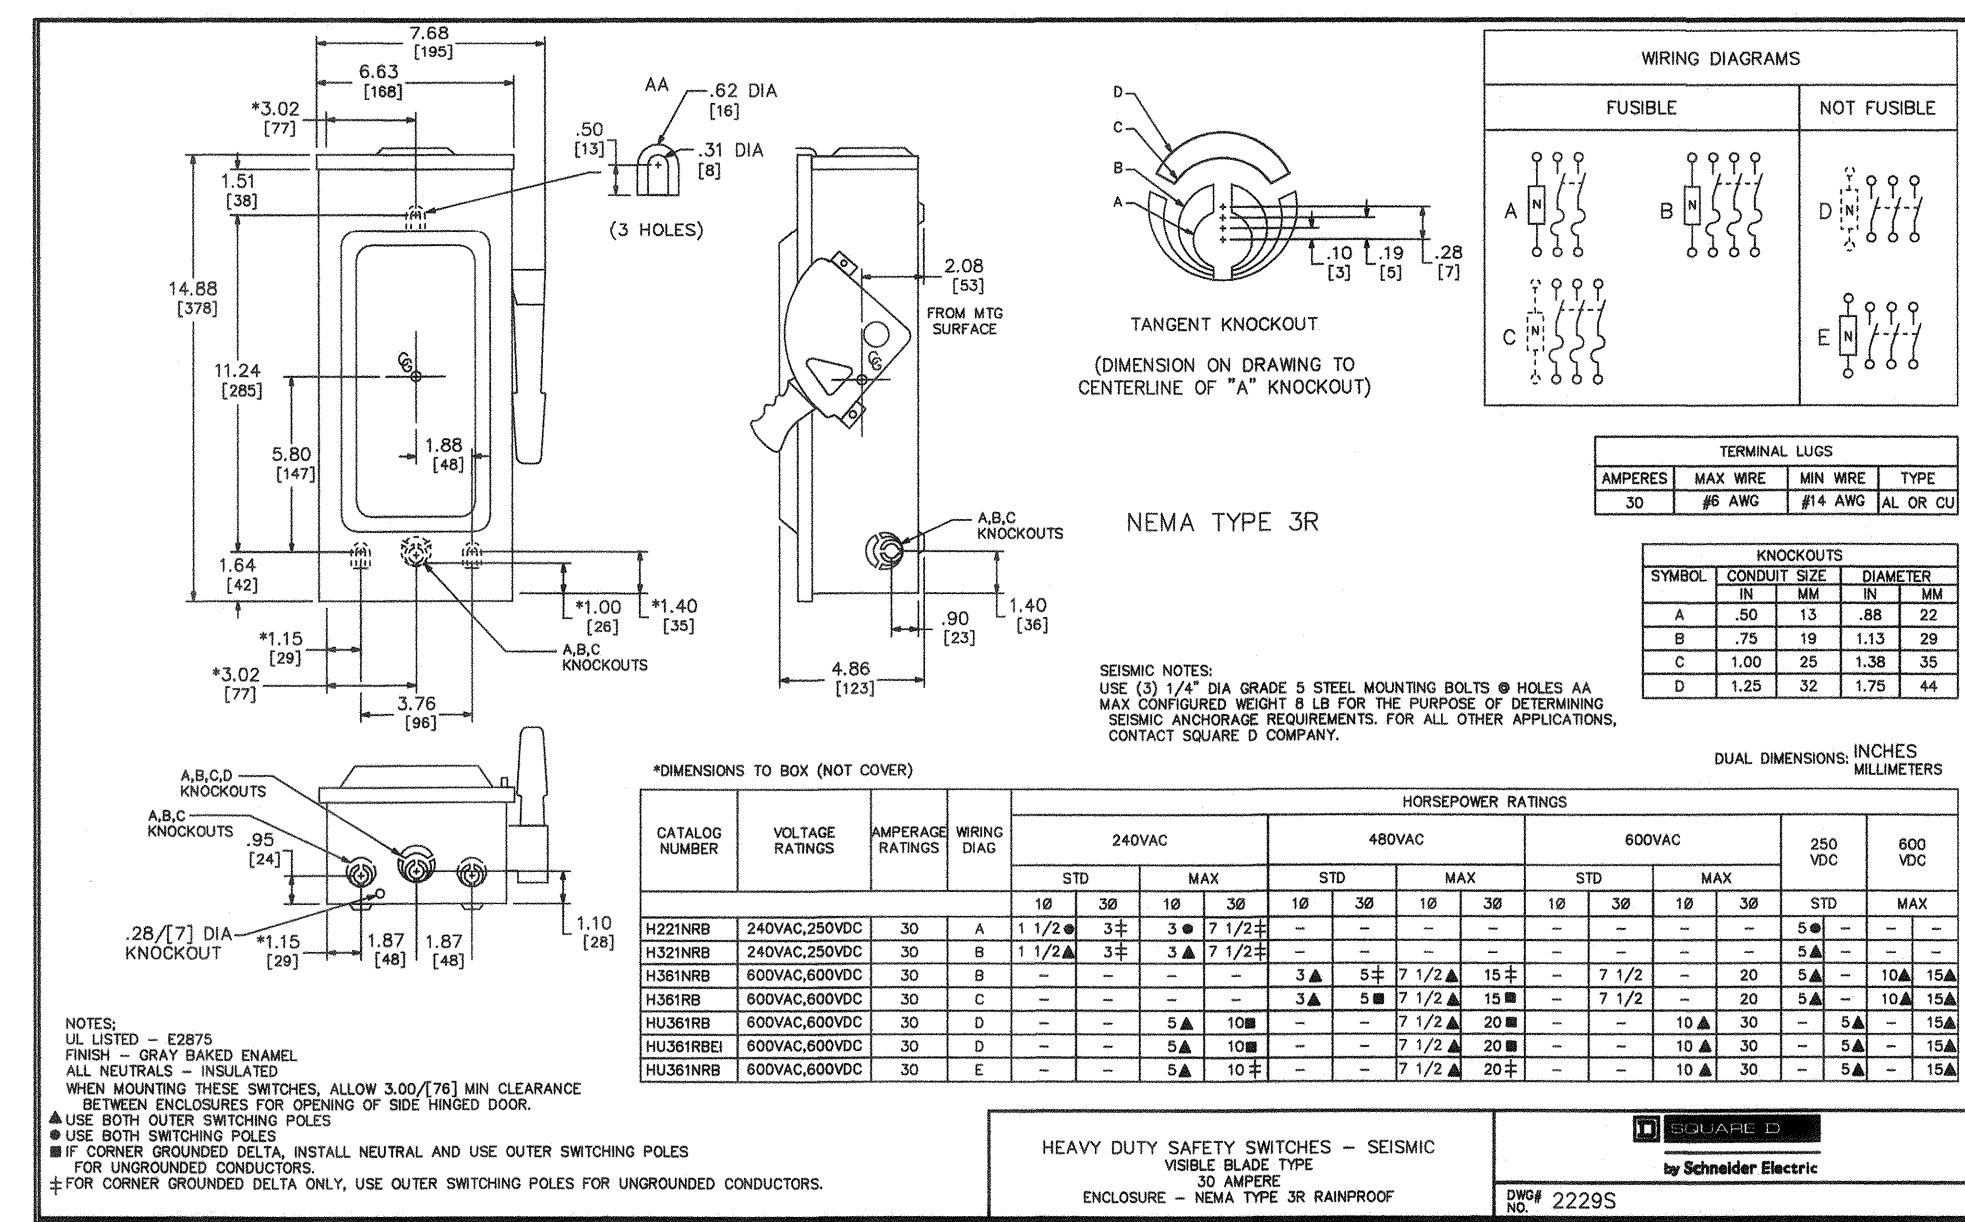


8 MARQUEE SIGN VENDOR DRAWING  
SCALE: NOT TO SCALE

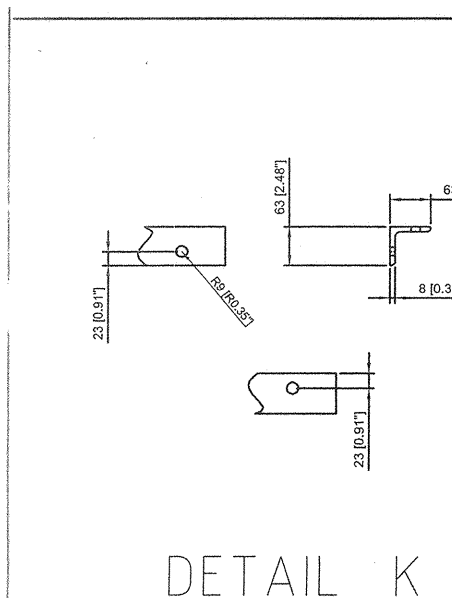


4 MARQUEE SIGN SAFETY VENDOR DRAWING  
SCALE: NOT TO SCALE

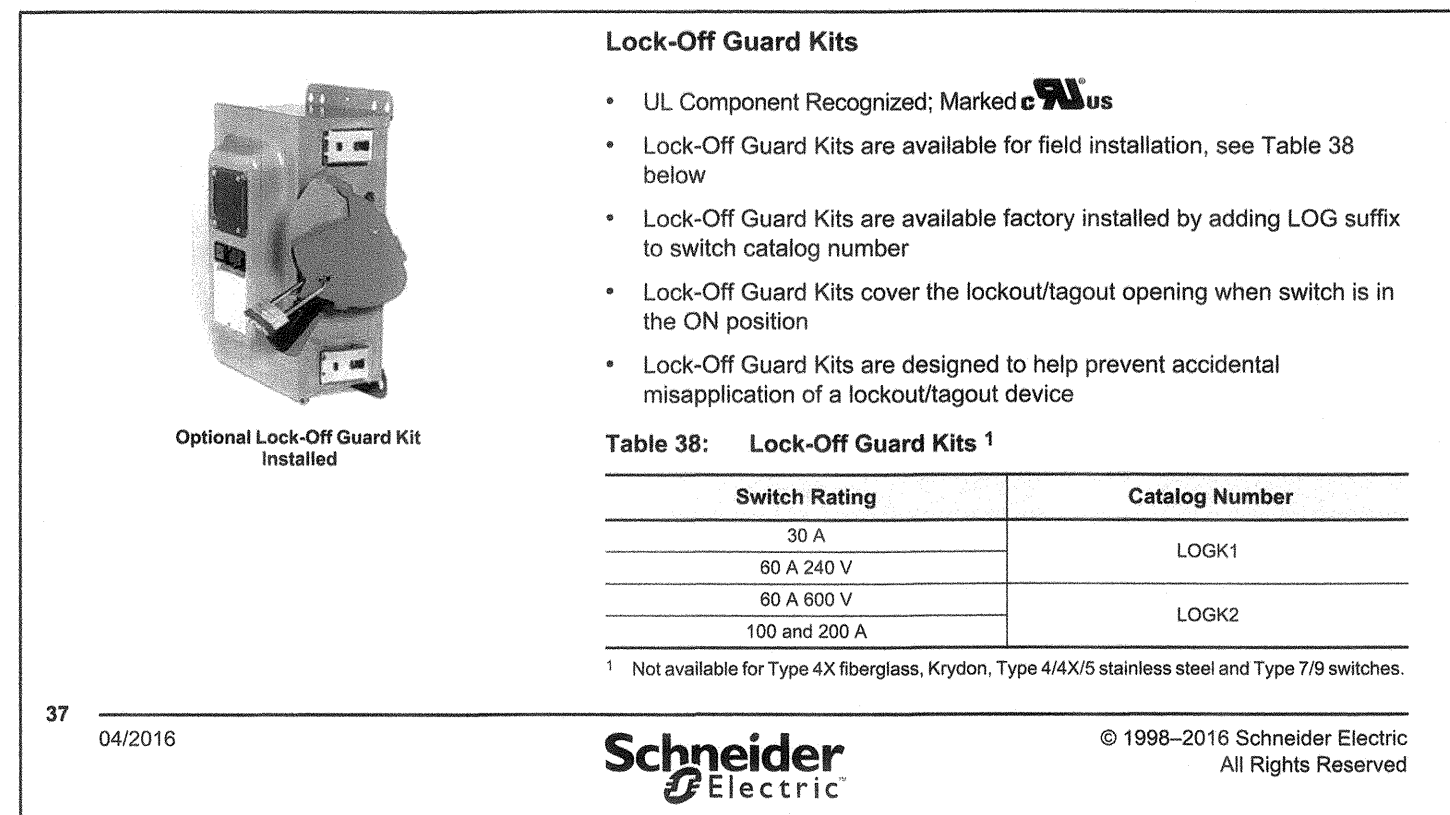


5 TYPICAL MARQUEE LOCK-OFF GUARD KIT DETAIL  
SCALE: NOT TO SCALE

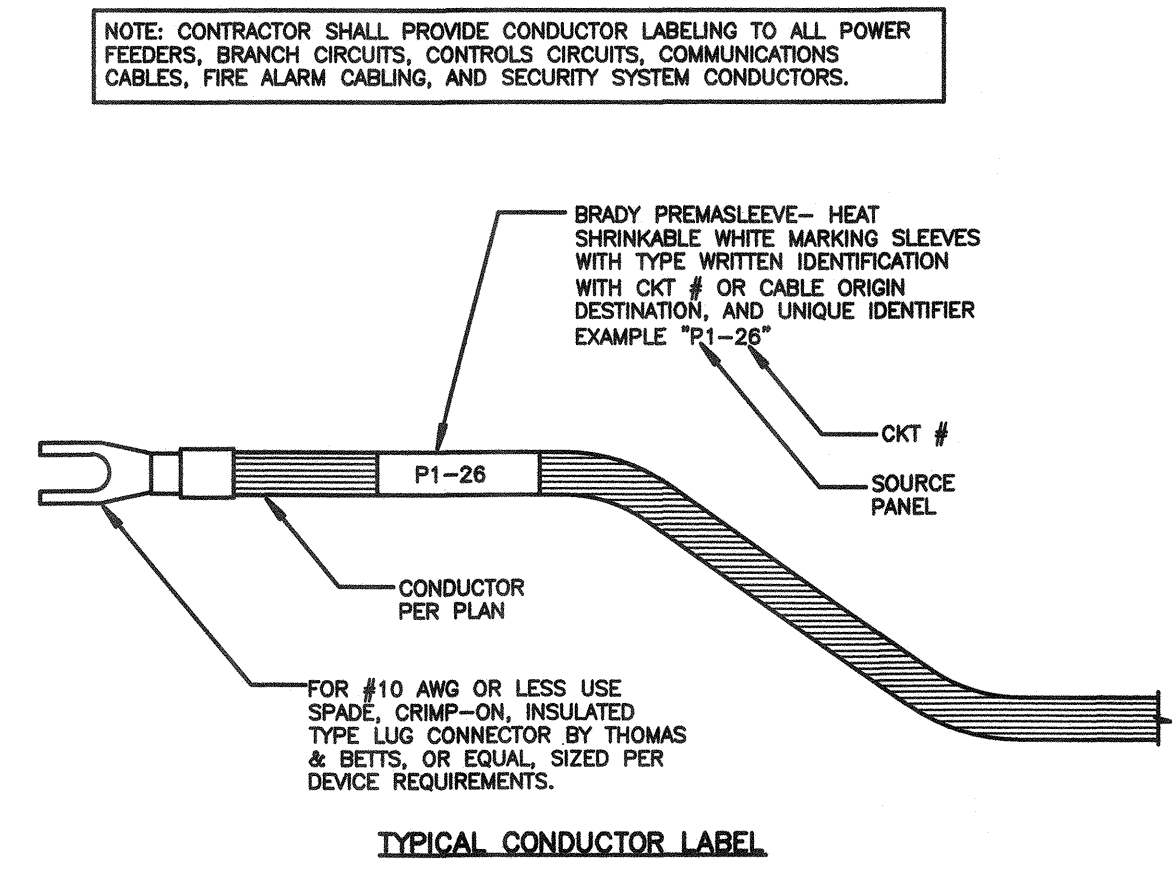


6 TYPICAL LABELING DETAIL  
SCALE: NOT TO SCALE

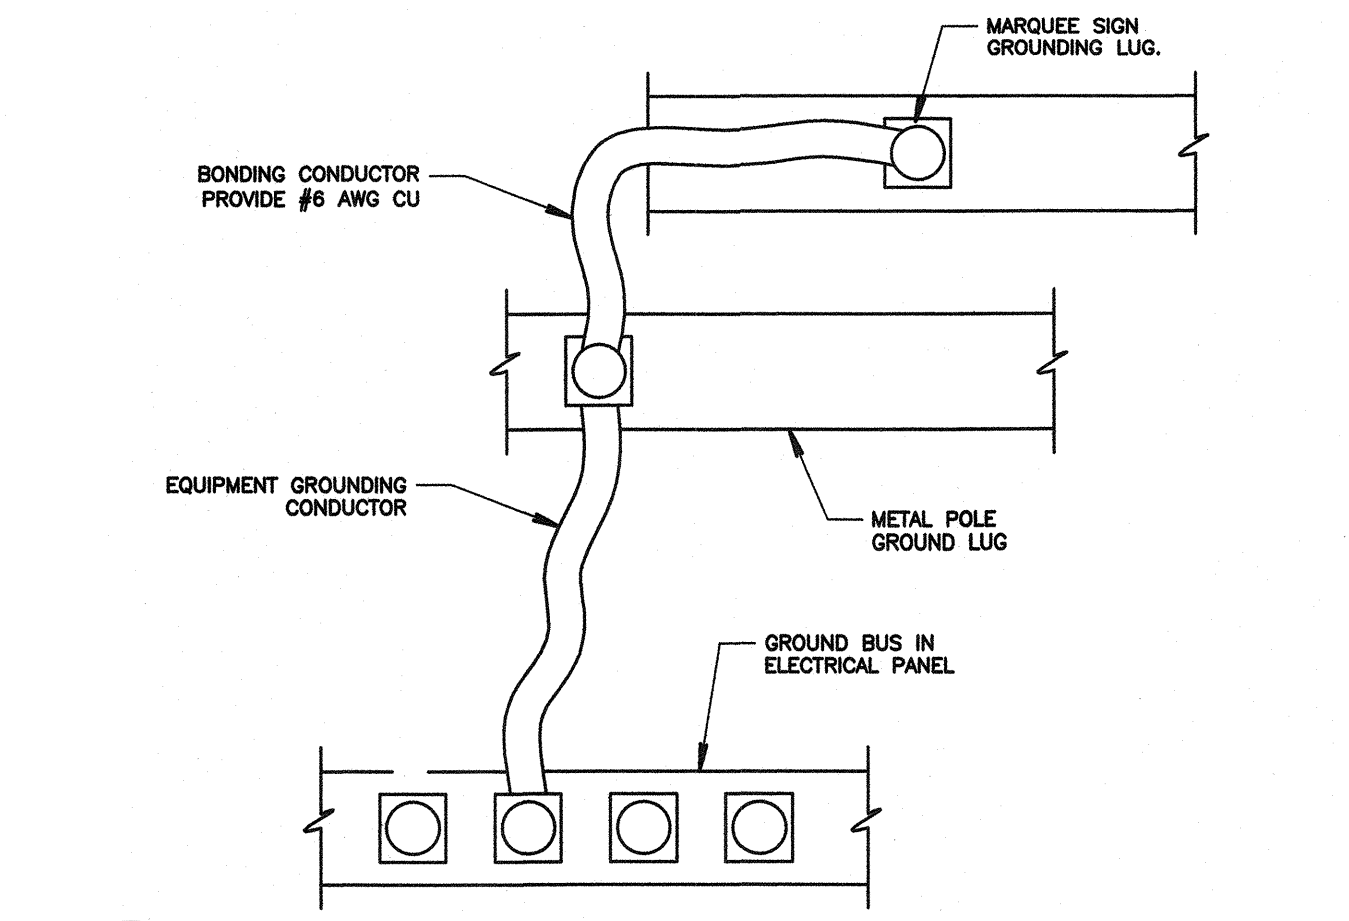

1 MARQUEE SIGN BONDING DIAGRAM  
SCALE: NOT TO SCALE

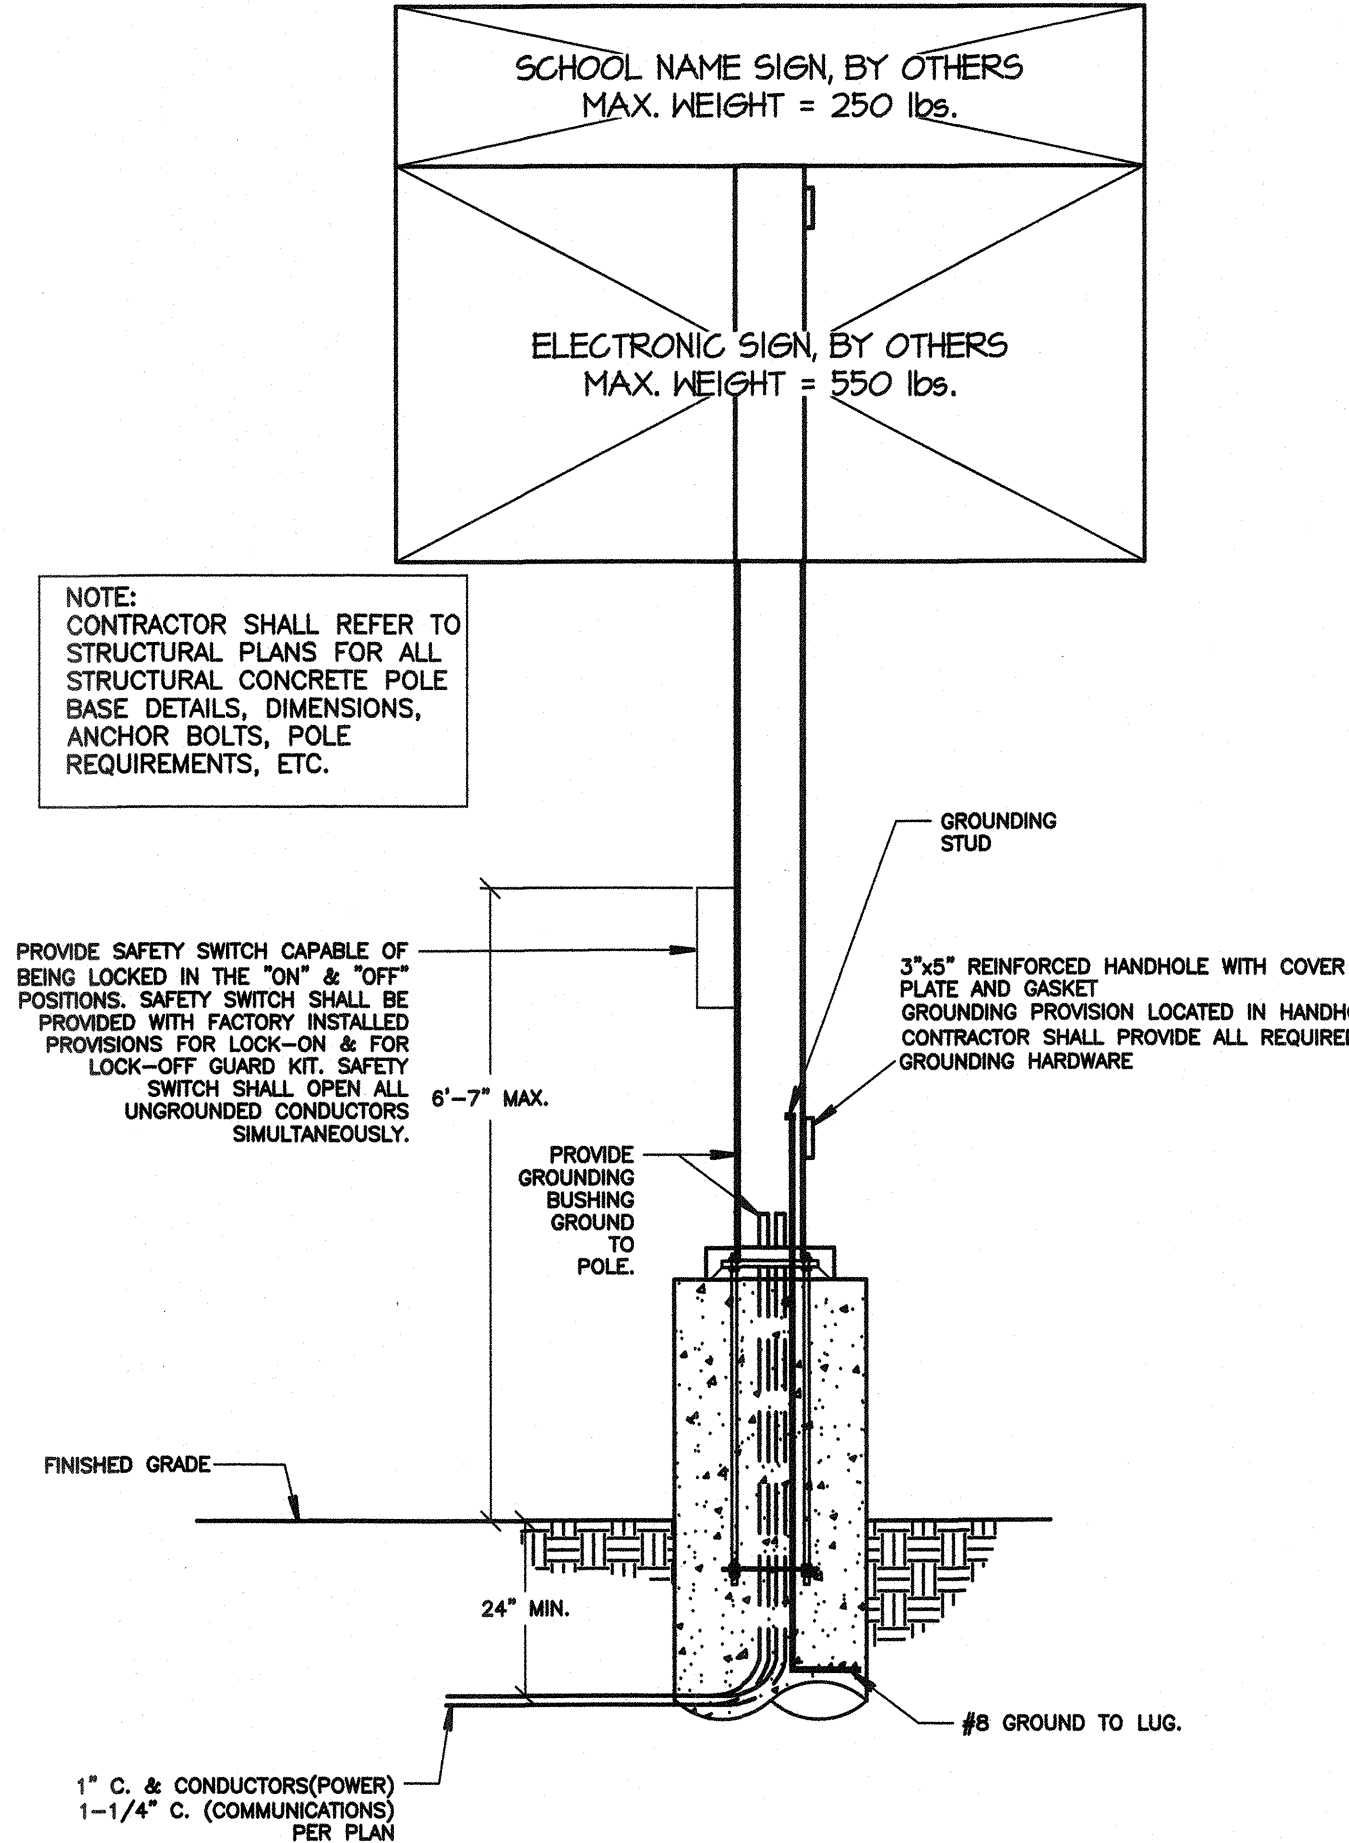

2 MARQUEE SIGN ELECTRICAL DETAIL  
SCALE: NOT TO SCALE

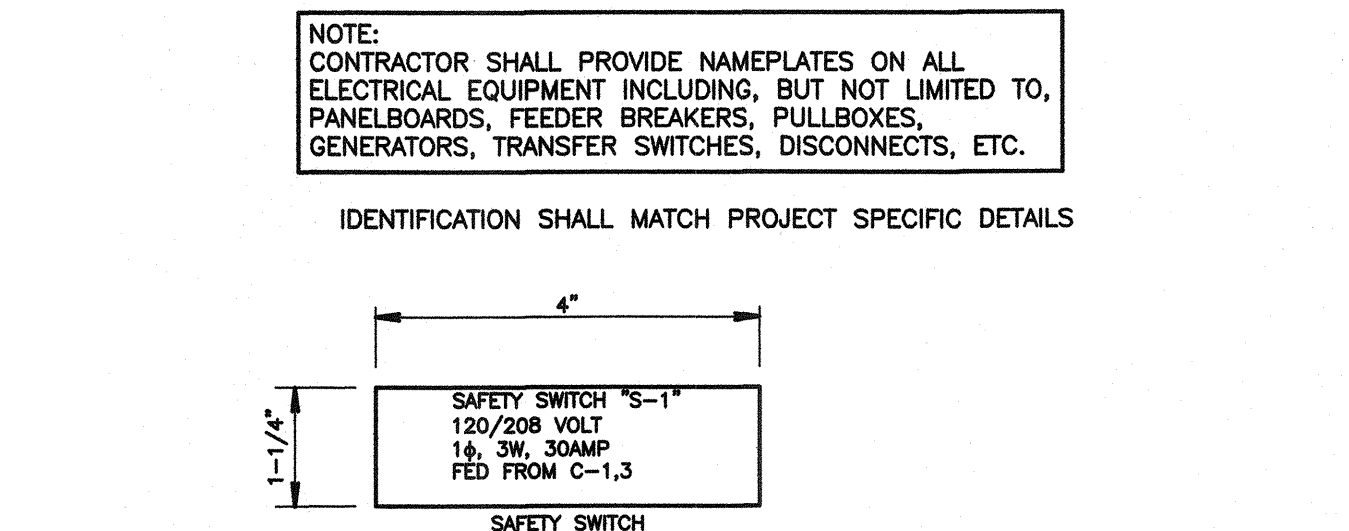

3 TYPICAL NAMEPLATE DETAILS  
NOT TO SCALE

PRIME CONSULTANT

ARCHITECTURE PLANNING

IBI San Luis Obispo  
4119 Broad Street, Suite 210  
San Luis Obispo, CA 93401  
805.546.0433 fax: 805.546.0504



COPYRIGHT: Any reproduction or distribution for any purpose other than authorized by IBI Group is forbidden.


COPYRIGHT 2017 IBI GROUP

REVISIONS

NO.	DATE	APPRD.	DESCRIPTION

CONSULTANT

FERRANTI ENGINEERING  
CONSULTING ELECTRICAL ENGINEERS  
1211 MARICOPA HWY,  
SUITE 250  
OJAI, CA 93023  
(805) 705-4772  
DALEFERRANTI@LIVE.COM

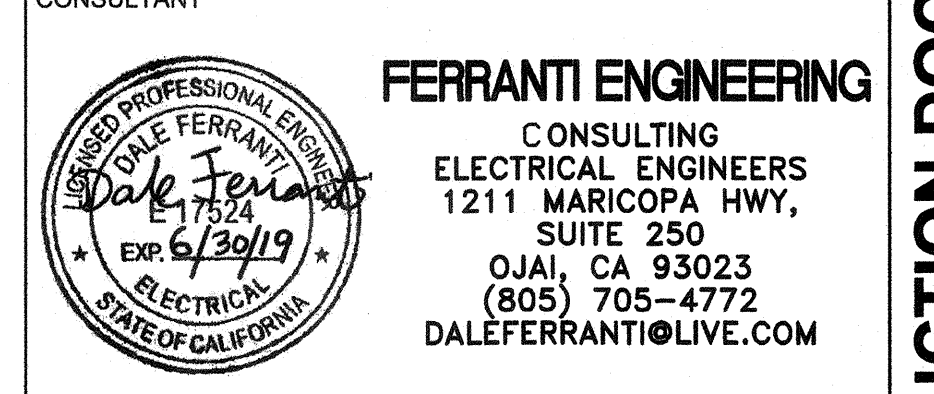

AGENCY INFORMATION:

AGENCY TRACKING NO. 63321-273  
FILE NO. 15-6

IDENTIFICATION STAMP  
DIV. OF THE STATE ARCHITECT  
OFFICE OF REGULATION SERVICES  
03-118201  
AC FLS SS  
DATE OCT 25 2017

BAKERSFIELD CITY SCHOOL DISTRICT

WAYSIDE E.S. - MARQUEE SIGN

1000 MING AVE., BAKERSFIELD, CA 93307

OPSC or OSHPD PROJ. NO:

PROJECT NO:

DRAWN BY: VZ

CHK'D BY: DF

ISSUE DATE: 10/19/2017

SHEET TITLE

DETAILS

SHEET NUMBER

E3.0

CONSTRUCTION DOCUMENTS