




NORTH ELEVATION

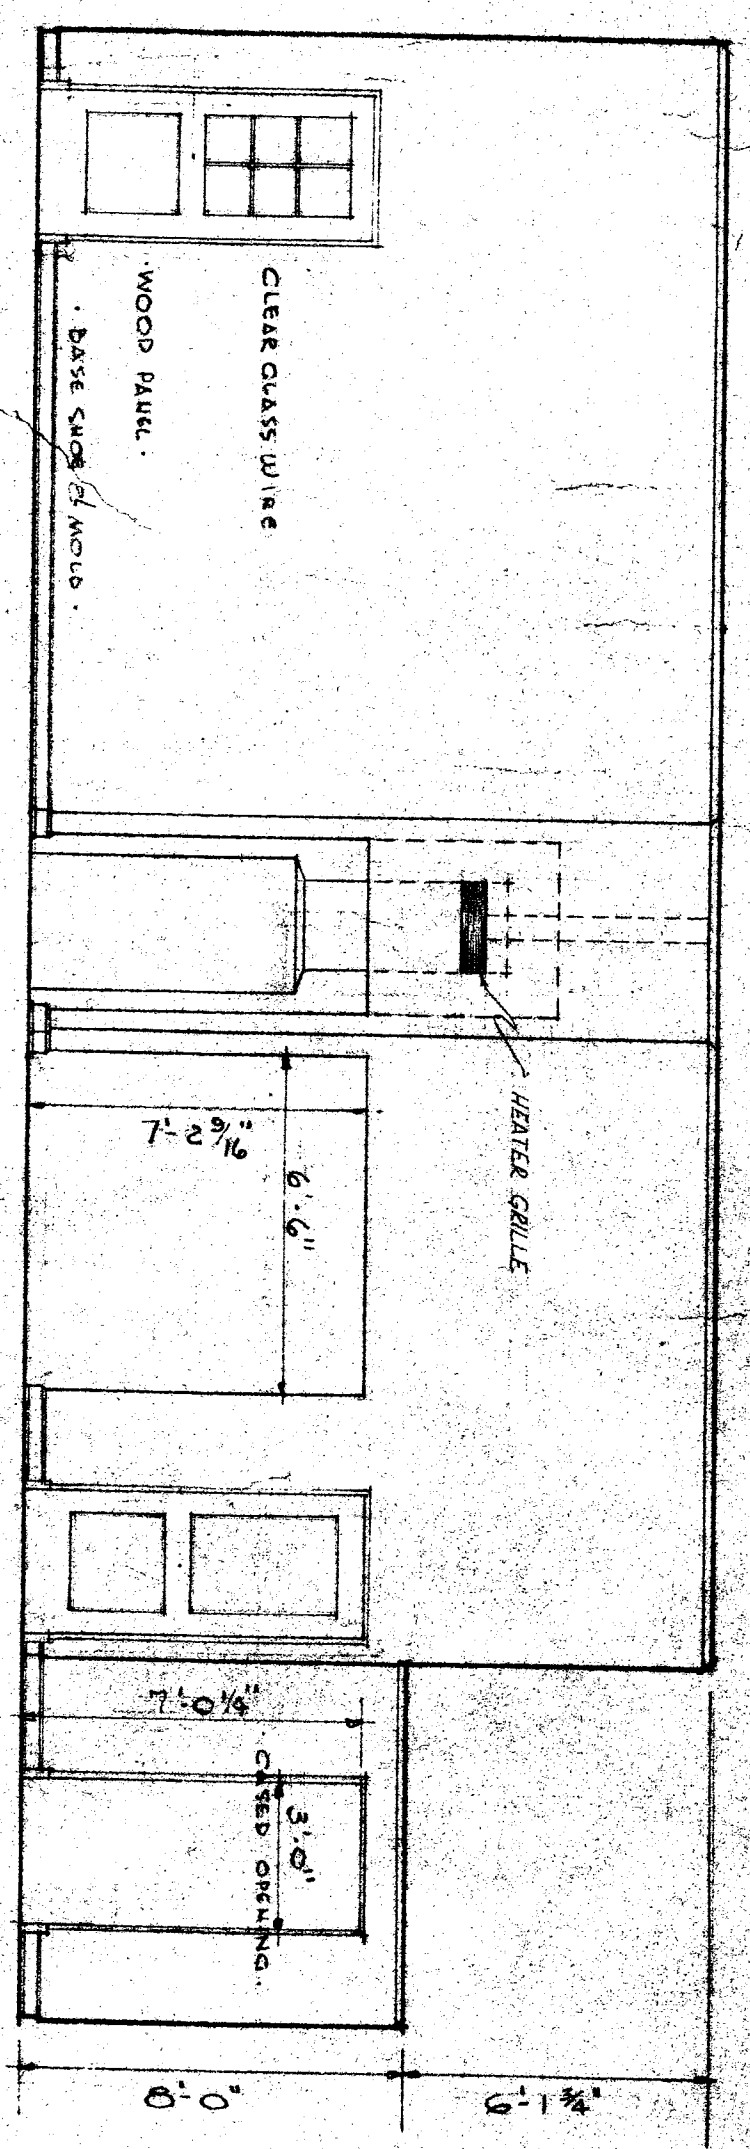


EAST ELEVATION

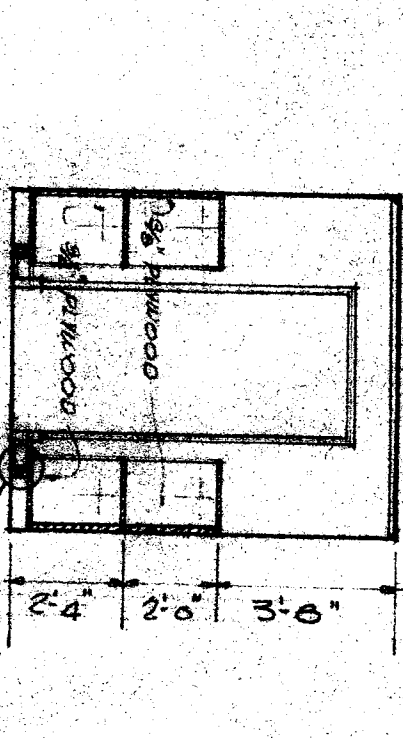


EAST & WEST ELEVATIONS IN CLOAK ROOM

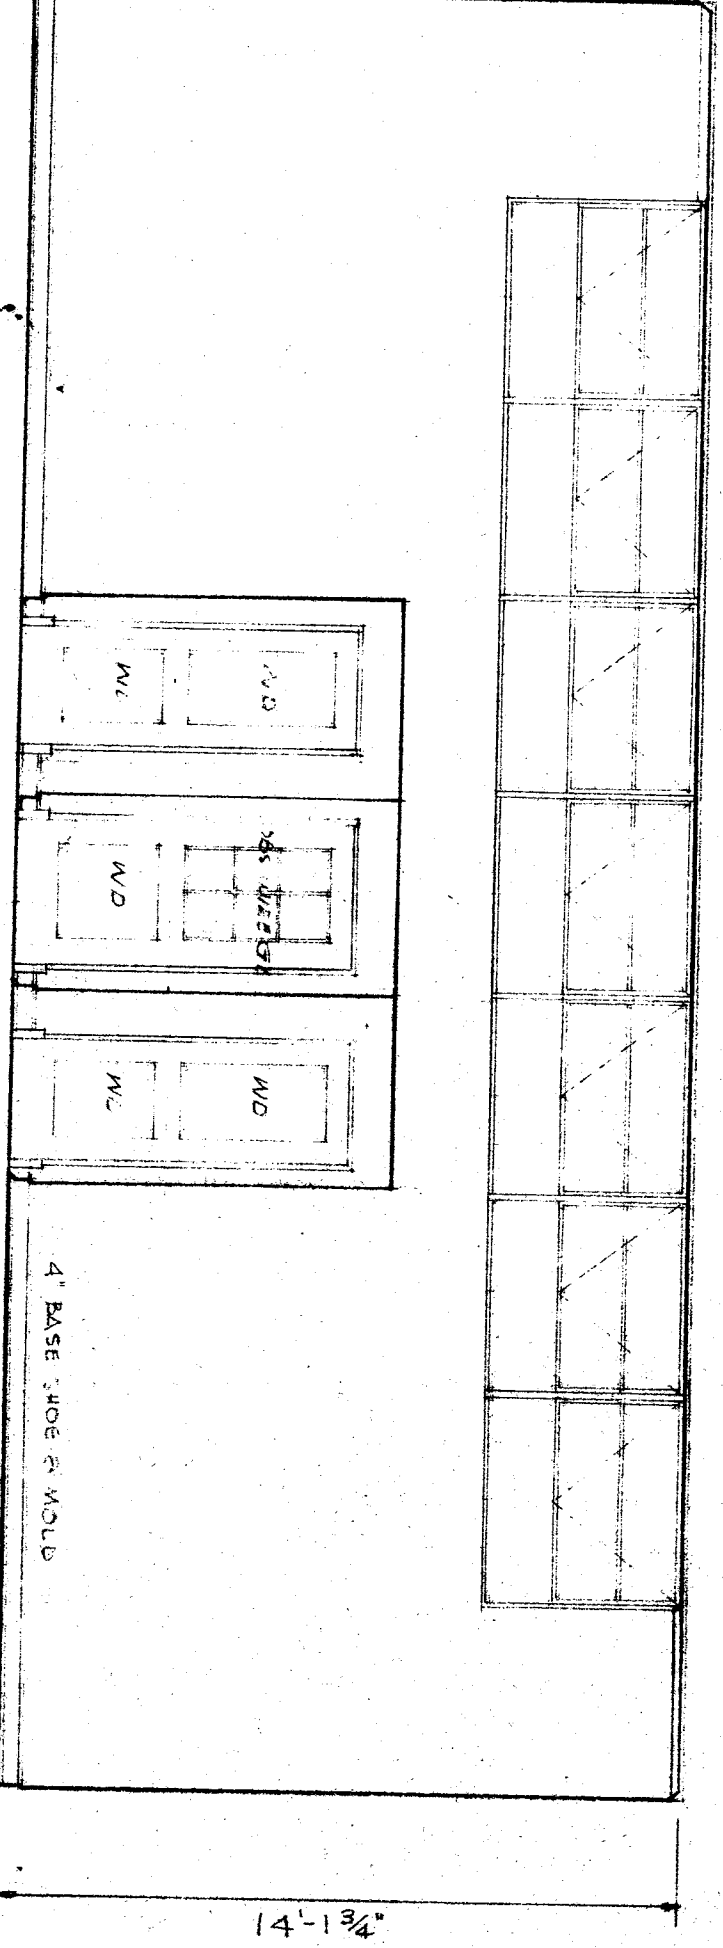


SOUTH ELEVATION

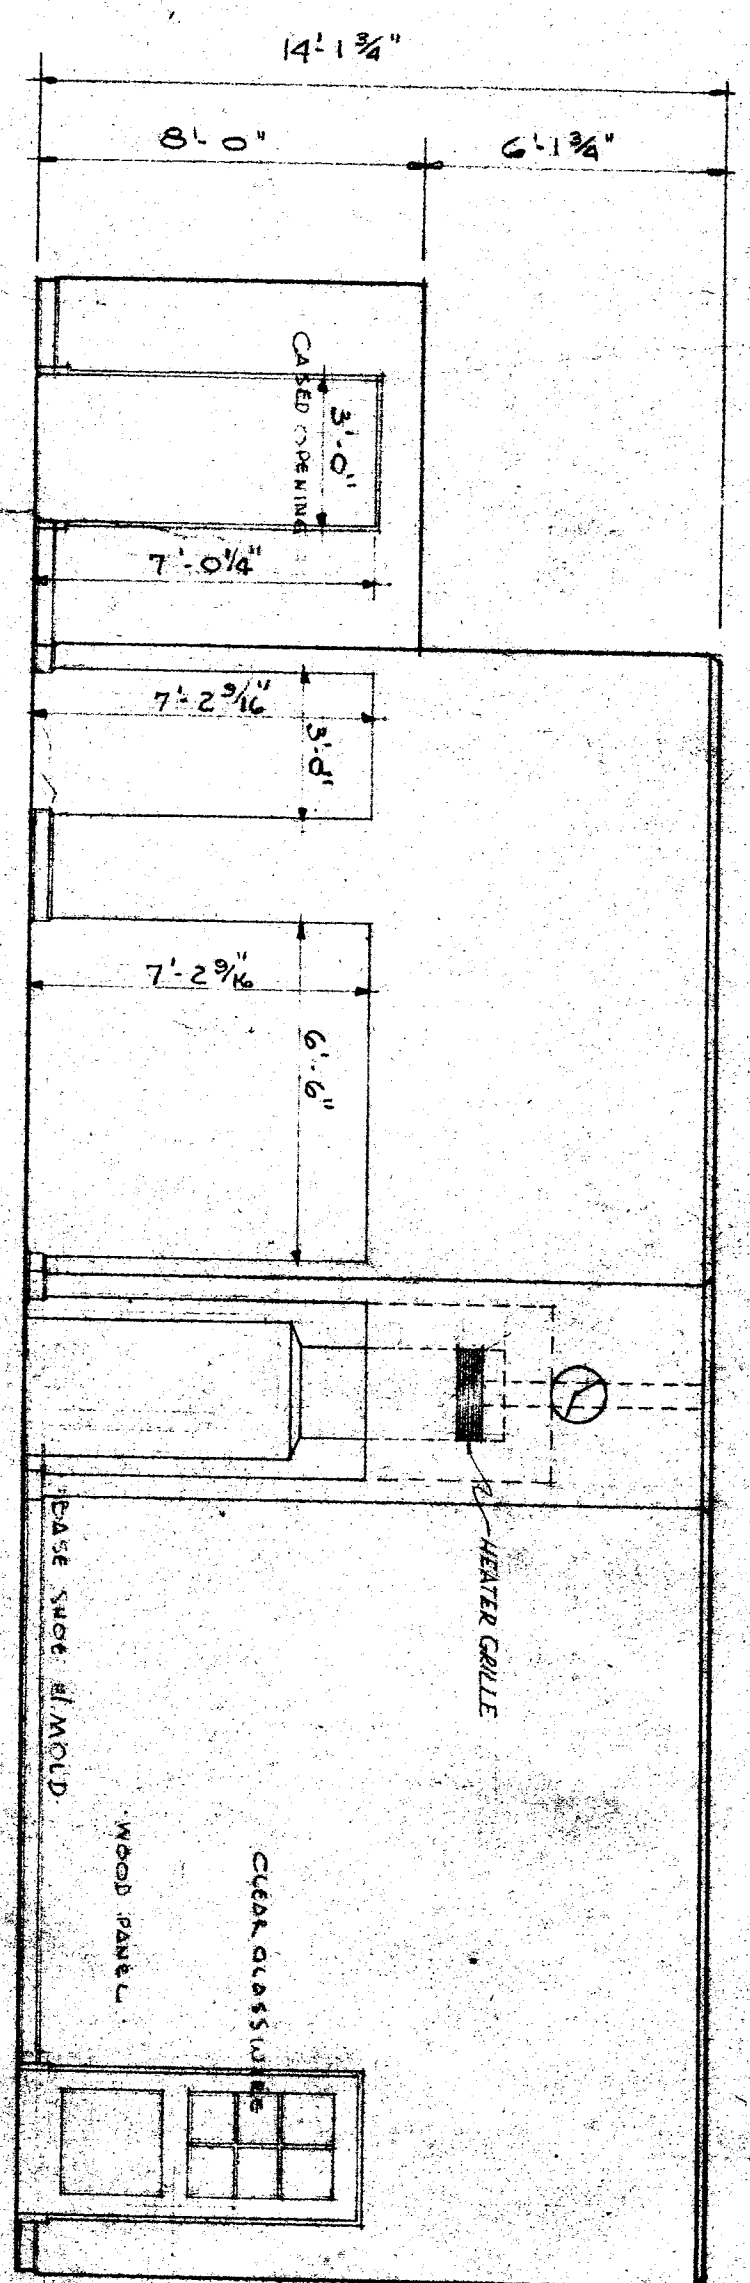


WEST ELEVATION

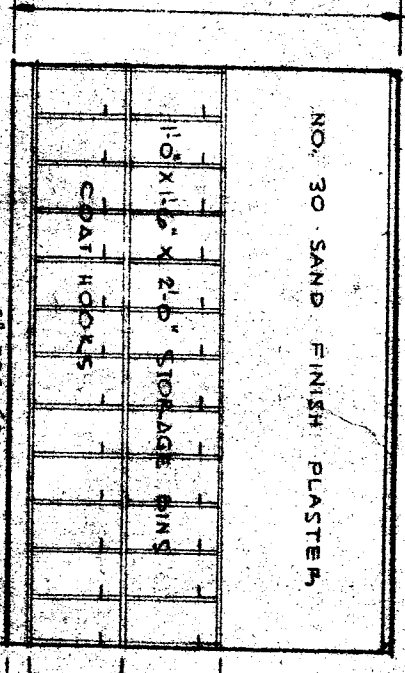


NORTH & SOUTH ELEVATIONS IN CLOAK ROOM

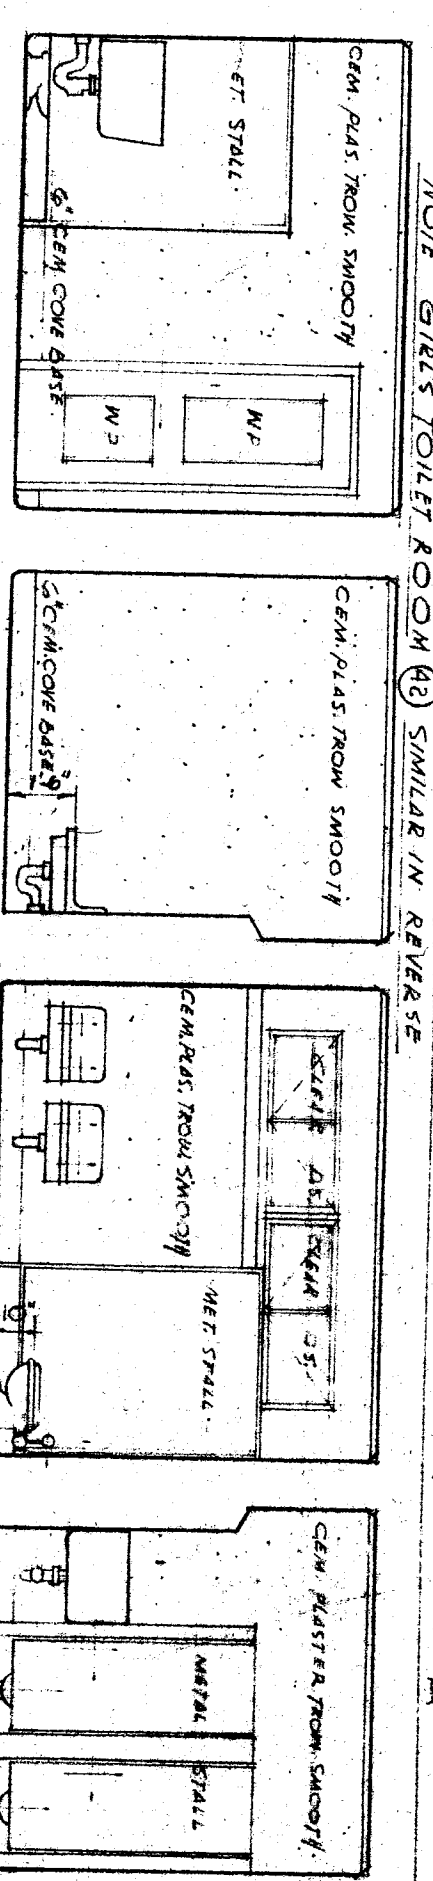


NORTH ELEVATION EAST ELEVATION SOUTH ELEVATION WEST ELEVATION BOY'S TOILET ROOM

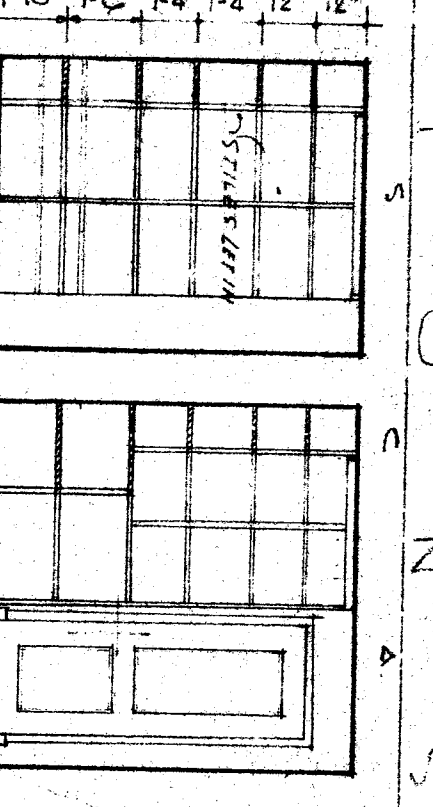


NORTH ELEVATION EAST ELEVATION WEST ELEVATION STORAGE ROOM

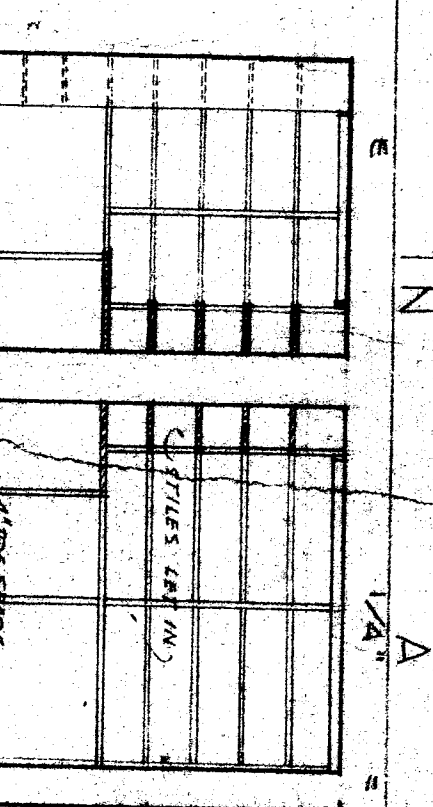


NORTH ELEVATION EAST ELEVATION WEST ELEVATION STORAGE ROOM

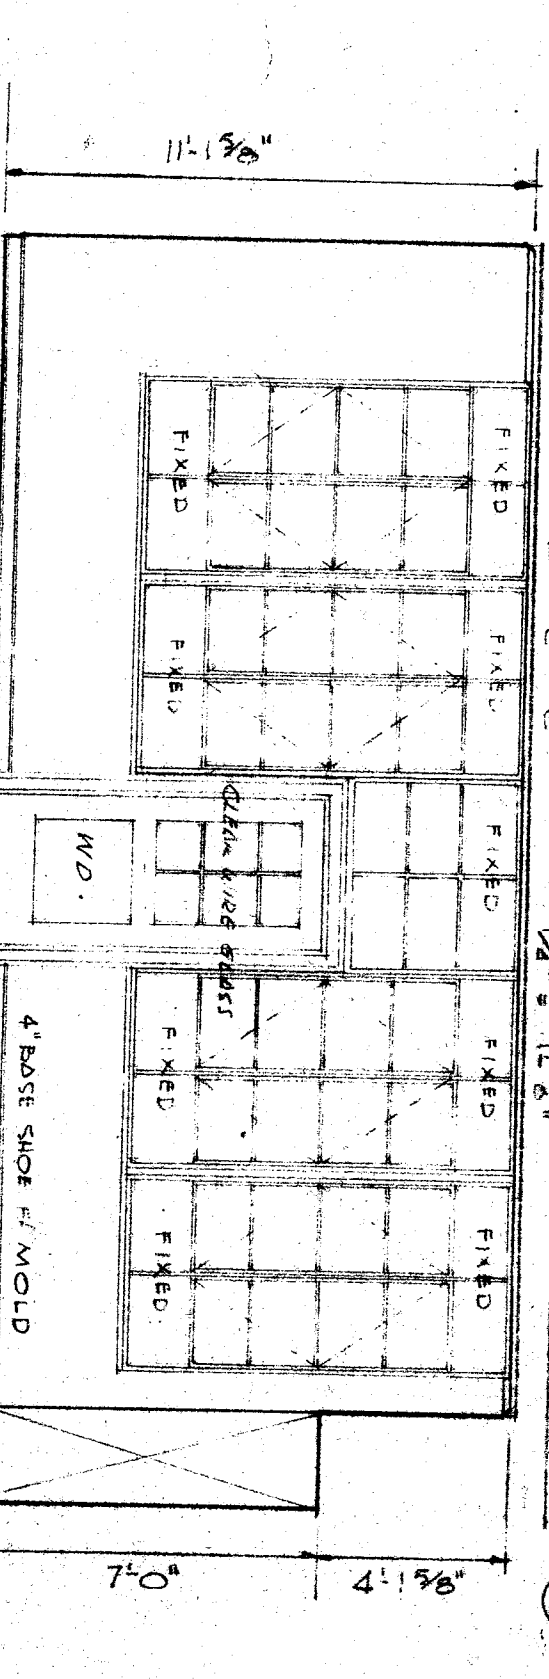


SOUTH ELEVATION IN PAINT & CLAY ROOM

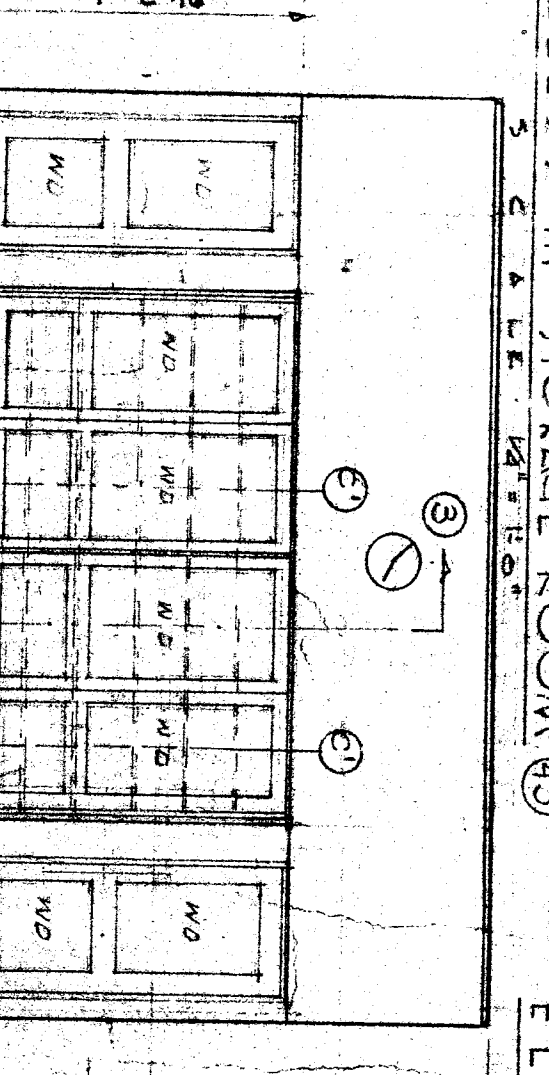


WEST ELEVATION IN LIBRARY

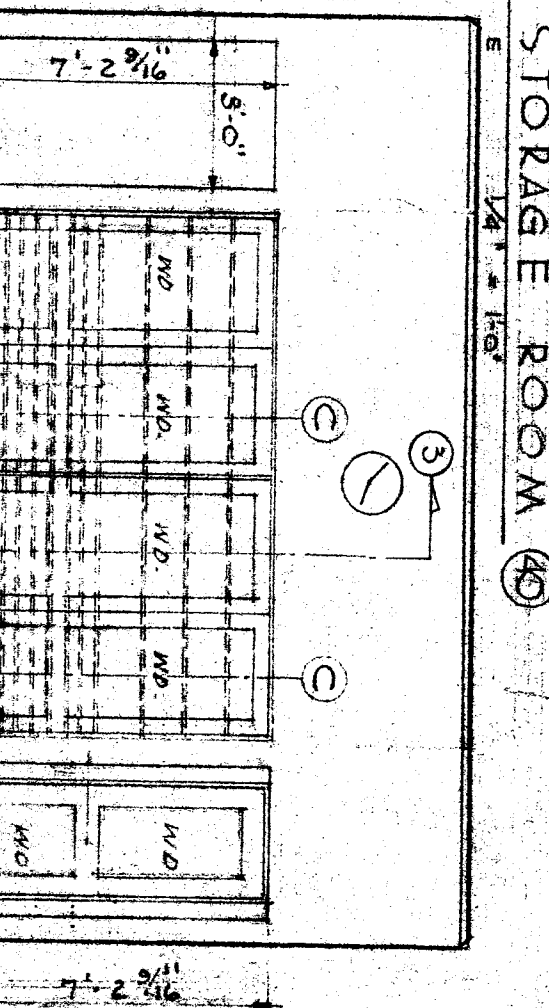


EAST ELEVATION IN PAINT & CLAY ROOM

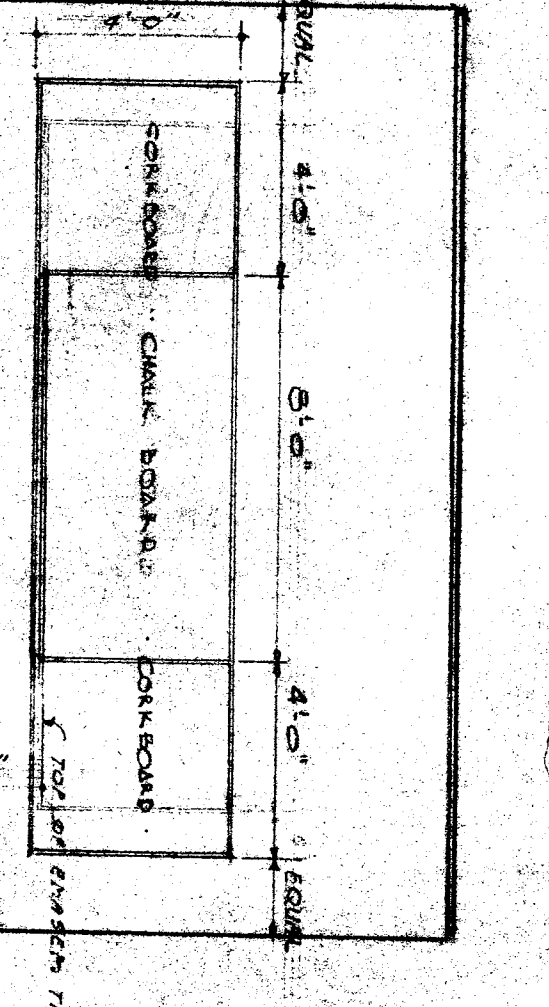


NORTH ELEVATION IN ROOMS

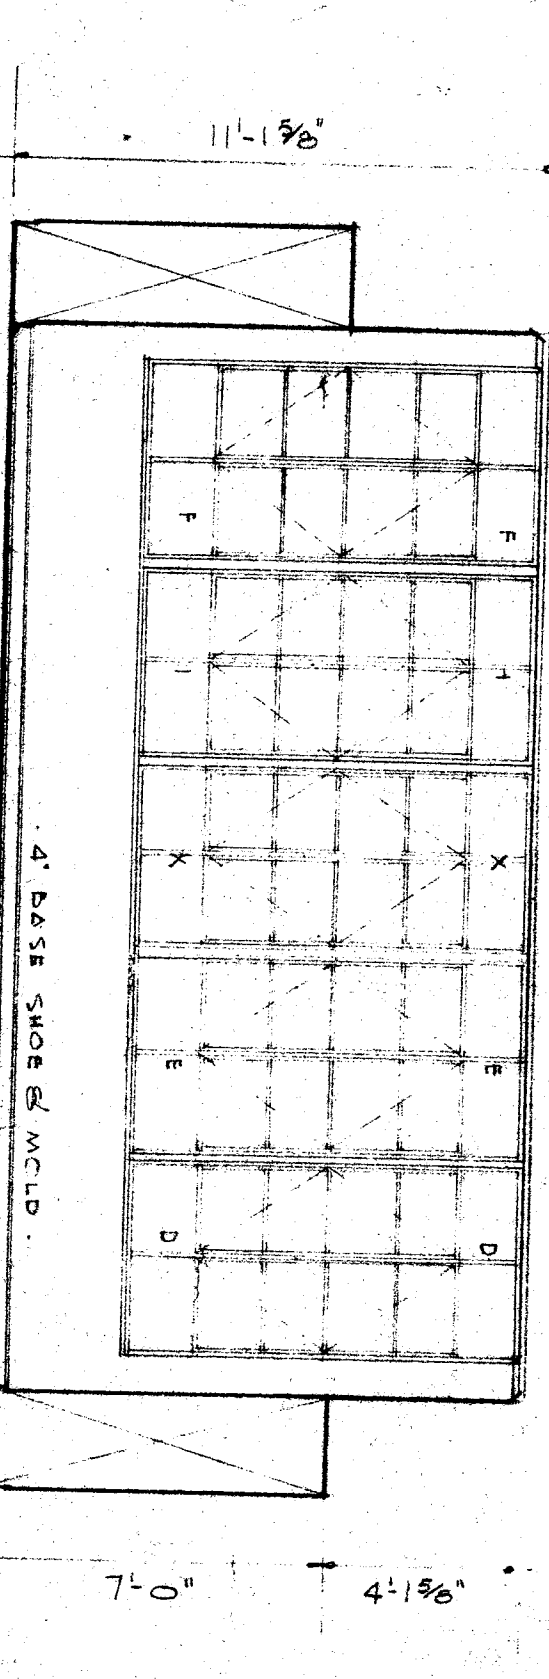


NORTH ELEVATION IN ROOMS

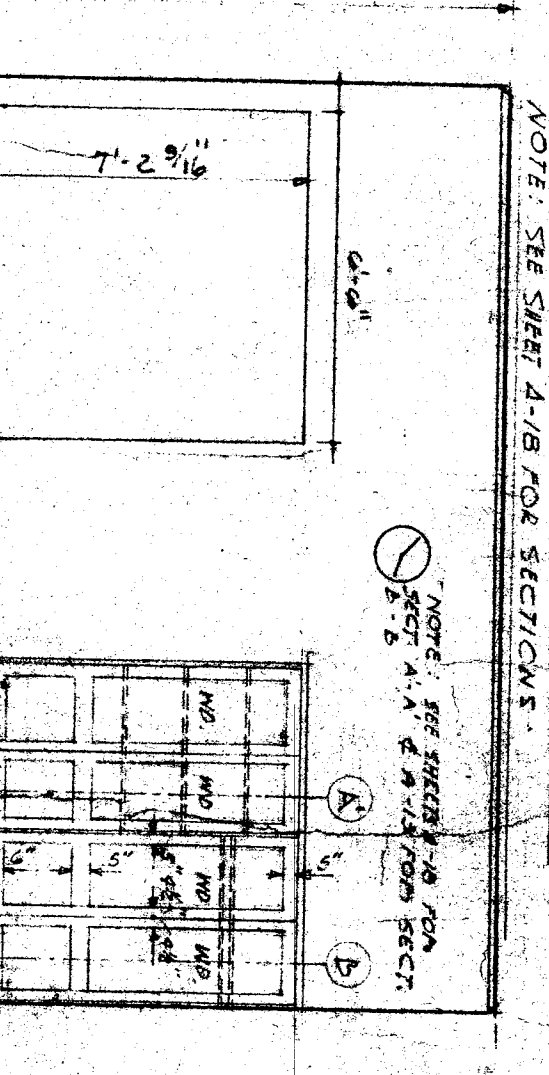

WEST ELEVATION IN ROOM

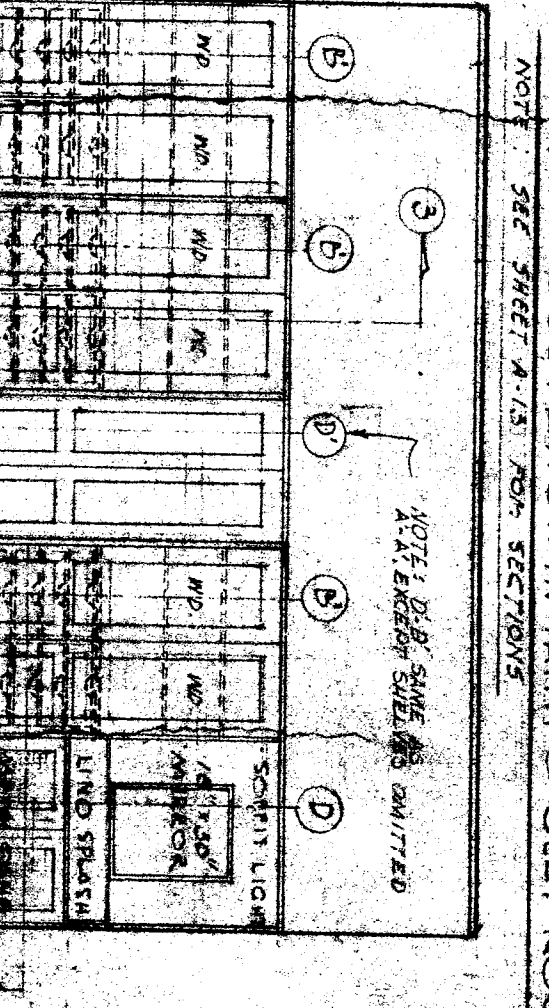

WEST ELEVATION IN PAINT & CLAY ROOM

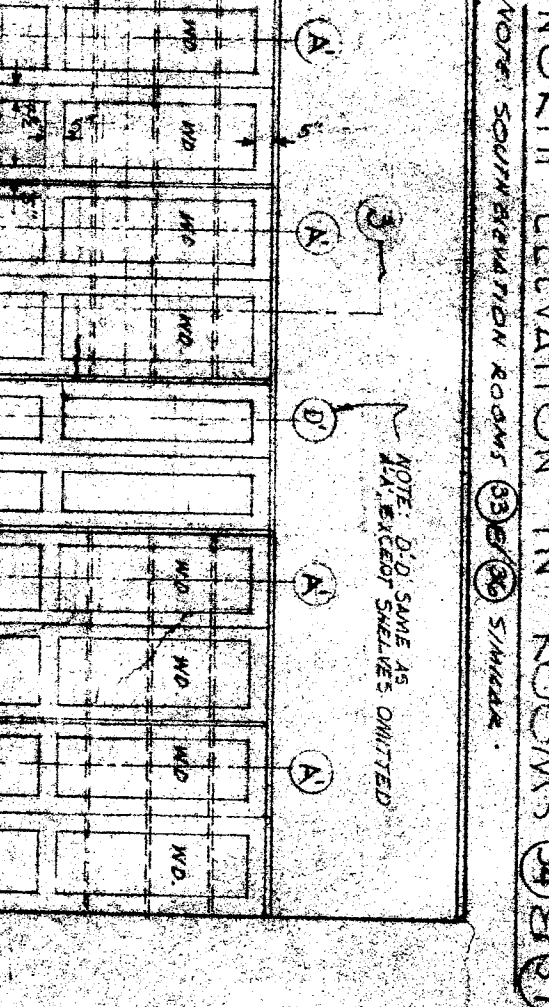

NORTH ELEVATION IN ROOMS

NOTE: SOUTH ELEVATION IN CLASS ROOMS

NOTE: WEST ELEVATION IN ROOM

NOTE: WEST ELEVATION IN PAINT & CLAY ROOM

STATE OF CALIFORNIA
 DEPARTMENT OF PUBLIC WORKS
 DIVISION OF ARCHITECTURE
 ARCHITECT: H. W. ...

BAVERSFIELD CITY SCHOOLS
 BOARD OF EDUCATION
 ARCHITECT: H. W. ...

ELEMENTARY SCHOOL
 ARCHITECT: H. W. ...

ARCHITECT: H. W. ...