


FIRE ALARM TYPICAL PORTABLE PLAN
SCALE: 1/8"=1'-0"

PRIME CONSULTANT
IBI ARCHITECTURE PLANNING
San Luis Obispo
4115 Broad Street, Suite B-6
San Luis Obispo, CA 93401
805.546.0433 fax:805.546.0504

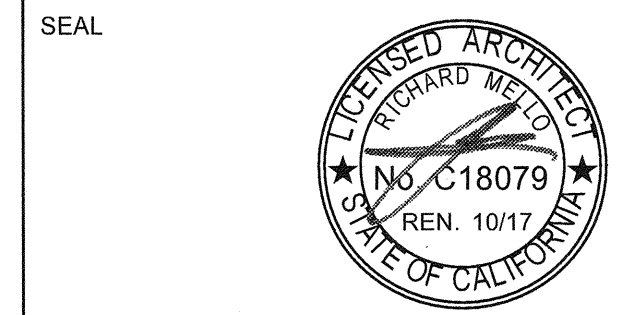


COPYRIGHT:
Any reproduction or distribution for any purpose other than authorized by IBI Group is forbidden.
COPYRIGHT 2014 IBI GROUP


| REVISIONS | | | |
|-----------|------|--------|-------------|
| NO. | DATE | APPRD. | DESCRIPTION |
| | | | |

CONSULTANT
JMPE
ELECTRICAL ENGINEERING
LIGHTING DESIGN
CA REGISTRATION NO. E13083
16217
5000 MING AVENUE,
SUITE 201
BAKERSFIELD, CA 93309
(805) 831-7802
FAX (805) 831-7813
email: jmaloney@jmpe.net
www.jmpe.net

AGENCY INFORMATION:
AGENCY TRACKING NO. 63321-243
FILE NO. 15-6

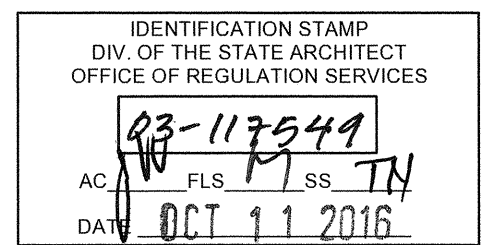

BAKERSFIELD CITY SCHOOL DISTRICT

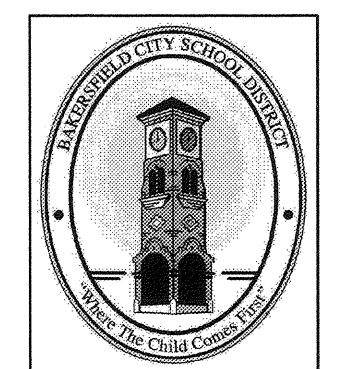

CHIPMAN JR. HIGH NEW
RELOCATABLES (3)

2905 EISSLER ST
BAKERSFIELD, CA 93306

OPSC or OSHPD PROJ. NO:
PROJECT NO: 16166.000
DRAWN BY: AC
CHK'D BY: KT
ISSUE DATE: 10/05/2016

SHEET TITLE
**FIRE ALARM
PORTABLE PLAN**

SHEET NUMBER
E-0.4

PLOT DATE: 8/28/2016 1:49:22 PM J:\16166_BC_Chipman35.9 Drawings\59arch\current\ATV-16166-Asite_Chipman 2.rvt