

TYPICAL LONGITUDINAL SECTION

TYPICAL TRANSVERSE SECTION

TYPICAL PLYWOOD NAILING:
.131x2 1/4" @ 6" OC PANEL EDGES (ALL EDGES BLOCKED)
.131x2 1/4" @ 12" OC FIELD

5/8" PLYWOOD SHEATHING 303 CONFORMING TO PS 1-95, VERT GROOVES @ 8" OC, TYP 4 SIDES. NAILS TO BE GALVANIZED. FOR JOINT DETAIL SEE 9 S2A

ALT: 5/8" HARDIBOARD W/ STUCCO LIKE FINISH. PROVIDE NAILING TO STUDS PER DETAIL 1 SHEET 2.

TYPICAL PLYWOOD NAILING:
.131x2 1/4" @ 6" OC PANEL EDGES (ALL EDGES BLOCKED)
.131x2 1/4" @ 12" OC FIELD

5/8" PLYWOOD SHEATHING 303 CONFORMING TO PS 1-95, VERT GROOVES @ 8" OC, TYP 4 SIDES. NAILS TO BE GALVANIZED. FOR JOINT DETAIL SEE 9 S2A

ALT: 5/8" HARDIBOARD W/ STUCCO LIKE FINISH. PROVIDE NAILING TO STUDS PER DETAIL 1 SHEET 2.

IDENTIFICATION STAMP
DIV. OF THE STATE ARCHITECT

APPROX- 107513


AC: FLS CS AP
DATE: 5/30/03

2001 CBC FILE NO. PC

IDENTIFICATION STAMP
DIV. OF THE STATE ARCHITECT
OFFICE OF REGULATION SERVICES

APPLICATION NO. 08-104915

AC: FLS SS 41
DATE: 11/12/00

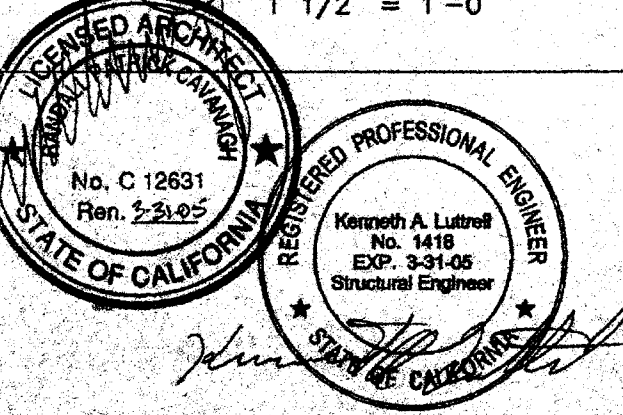

CUSTOMER: _____

DATE: 5/30/03

SCALE: AS NOTED

DRAWN BY: REM

DESIGNED BY: MDB

CHECKED BY: KAL

SERIAL NO. _____

BUILDING SECTIONS AND WALL DETAILS

REVISIONS					
NO	DATE	DESCRIPTION	NO	DATE	DESCRIPTION

PROJECT No. 02156-01

SHEET No. S2A

P:\02156\01\ACAD\STRU\S2A.dwg Time:Jun03:20:03-05:44am Log:mjlawrencej Dimstyle:32 LTScale:16