

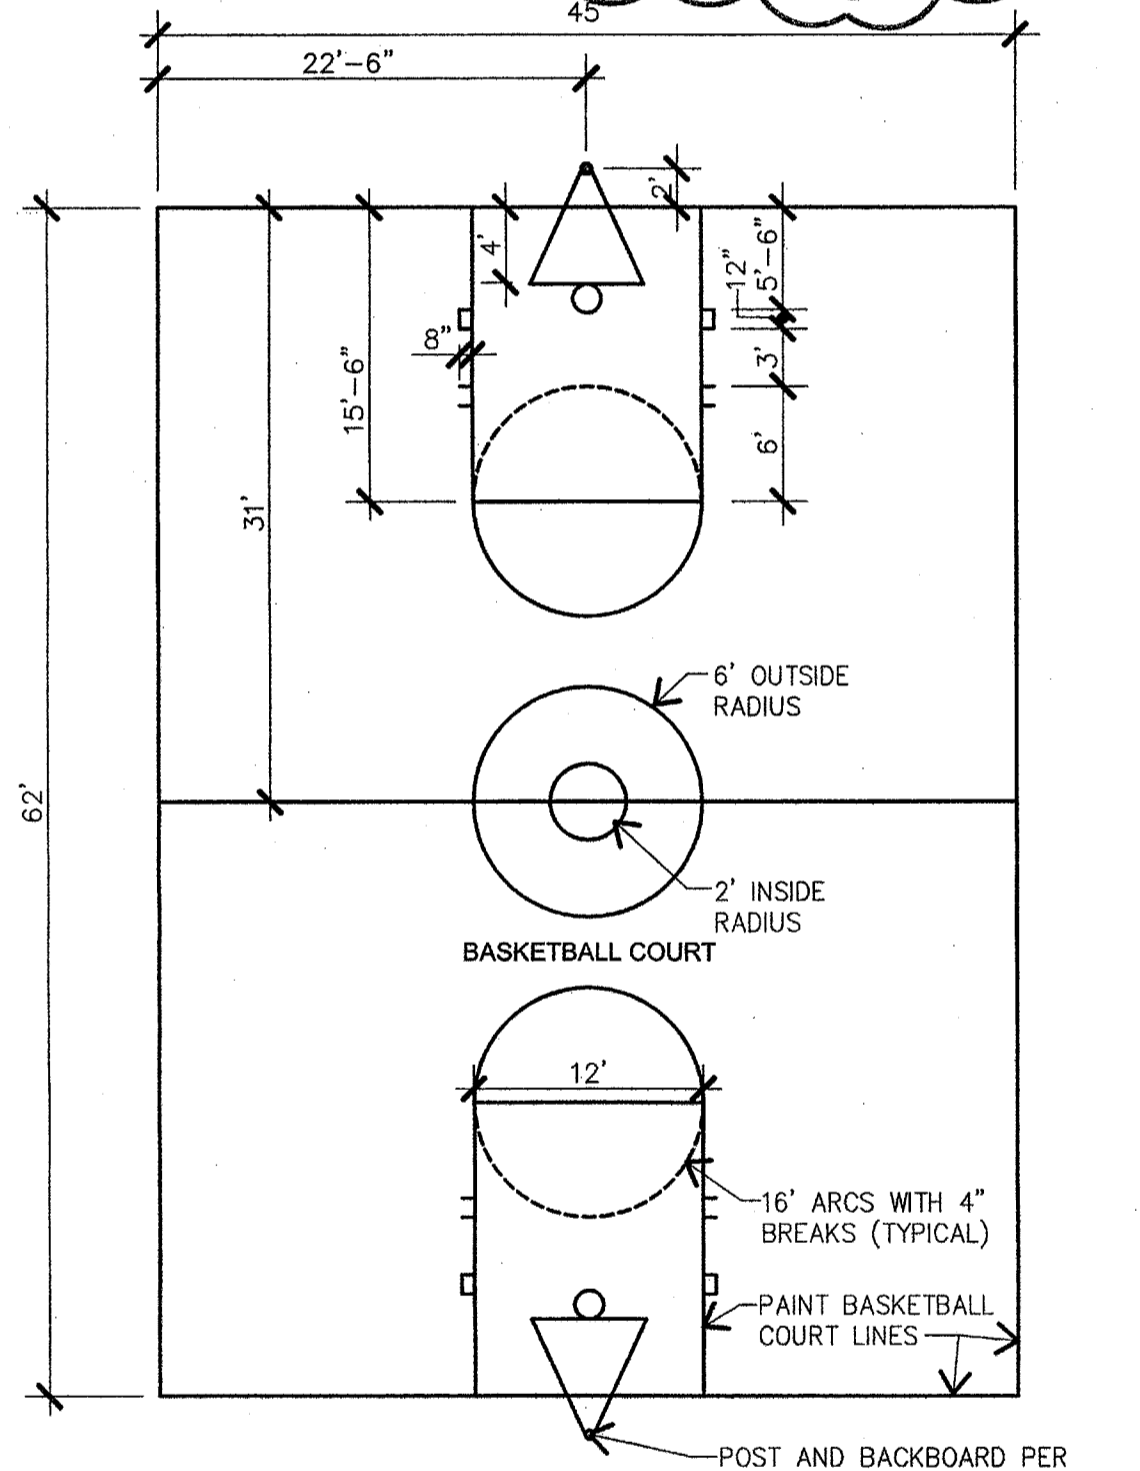


**GAME COURT NOTES:**


1. ALL COURT LINES ARE TO BE 2" IN WIDTH.
2. ALL BASKETBALL COURT LINES ARE TO BE WHITE ALL VOLLEYBALL COURT LINES ARE TO BE YELLOW
3. ALL GAME COURT DIMENSIONS ARE TO THE INSIDE OF COURT LINES, WITH THE EXCEPTION OF CENTERLINES.
4. LOCATE GAME COURTS AND POSTS AS SHOWN ON SHEET A1.02 & A1.03
5. GAME COURT PAVING IS TO HAVE AN ASPHALT BASED SEAL COAT PLACED OVER THE NEW ASPHALTIC CONCRETE PRIOR TO THE STRIPING OF THE GAME COURTS.
6. ALL PLAY EQUIPMENT SHALL BE INSTALLED PER MANUFACTURERS SPECIFICATIONS.

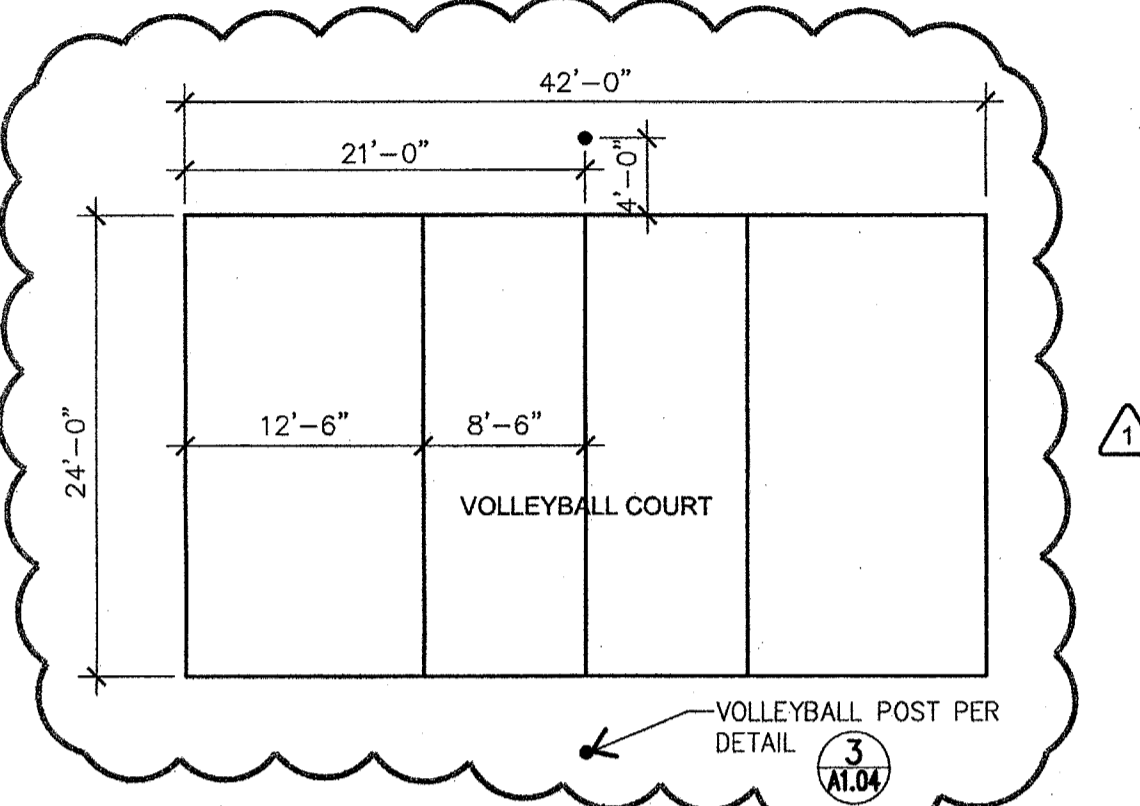


**15 GAME COURT PLAN DETAIL**  
A1.04 SCALE: N.T.S.

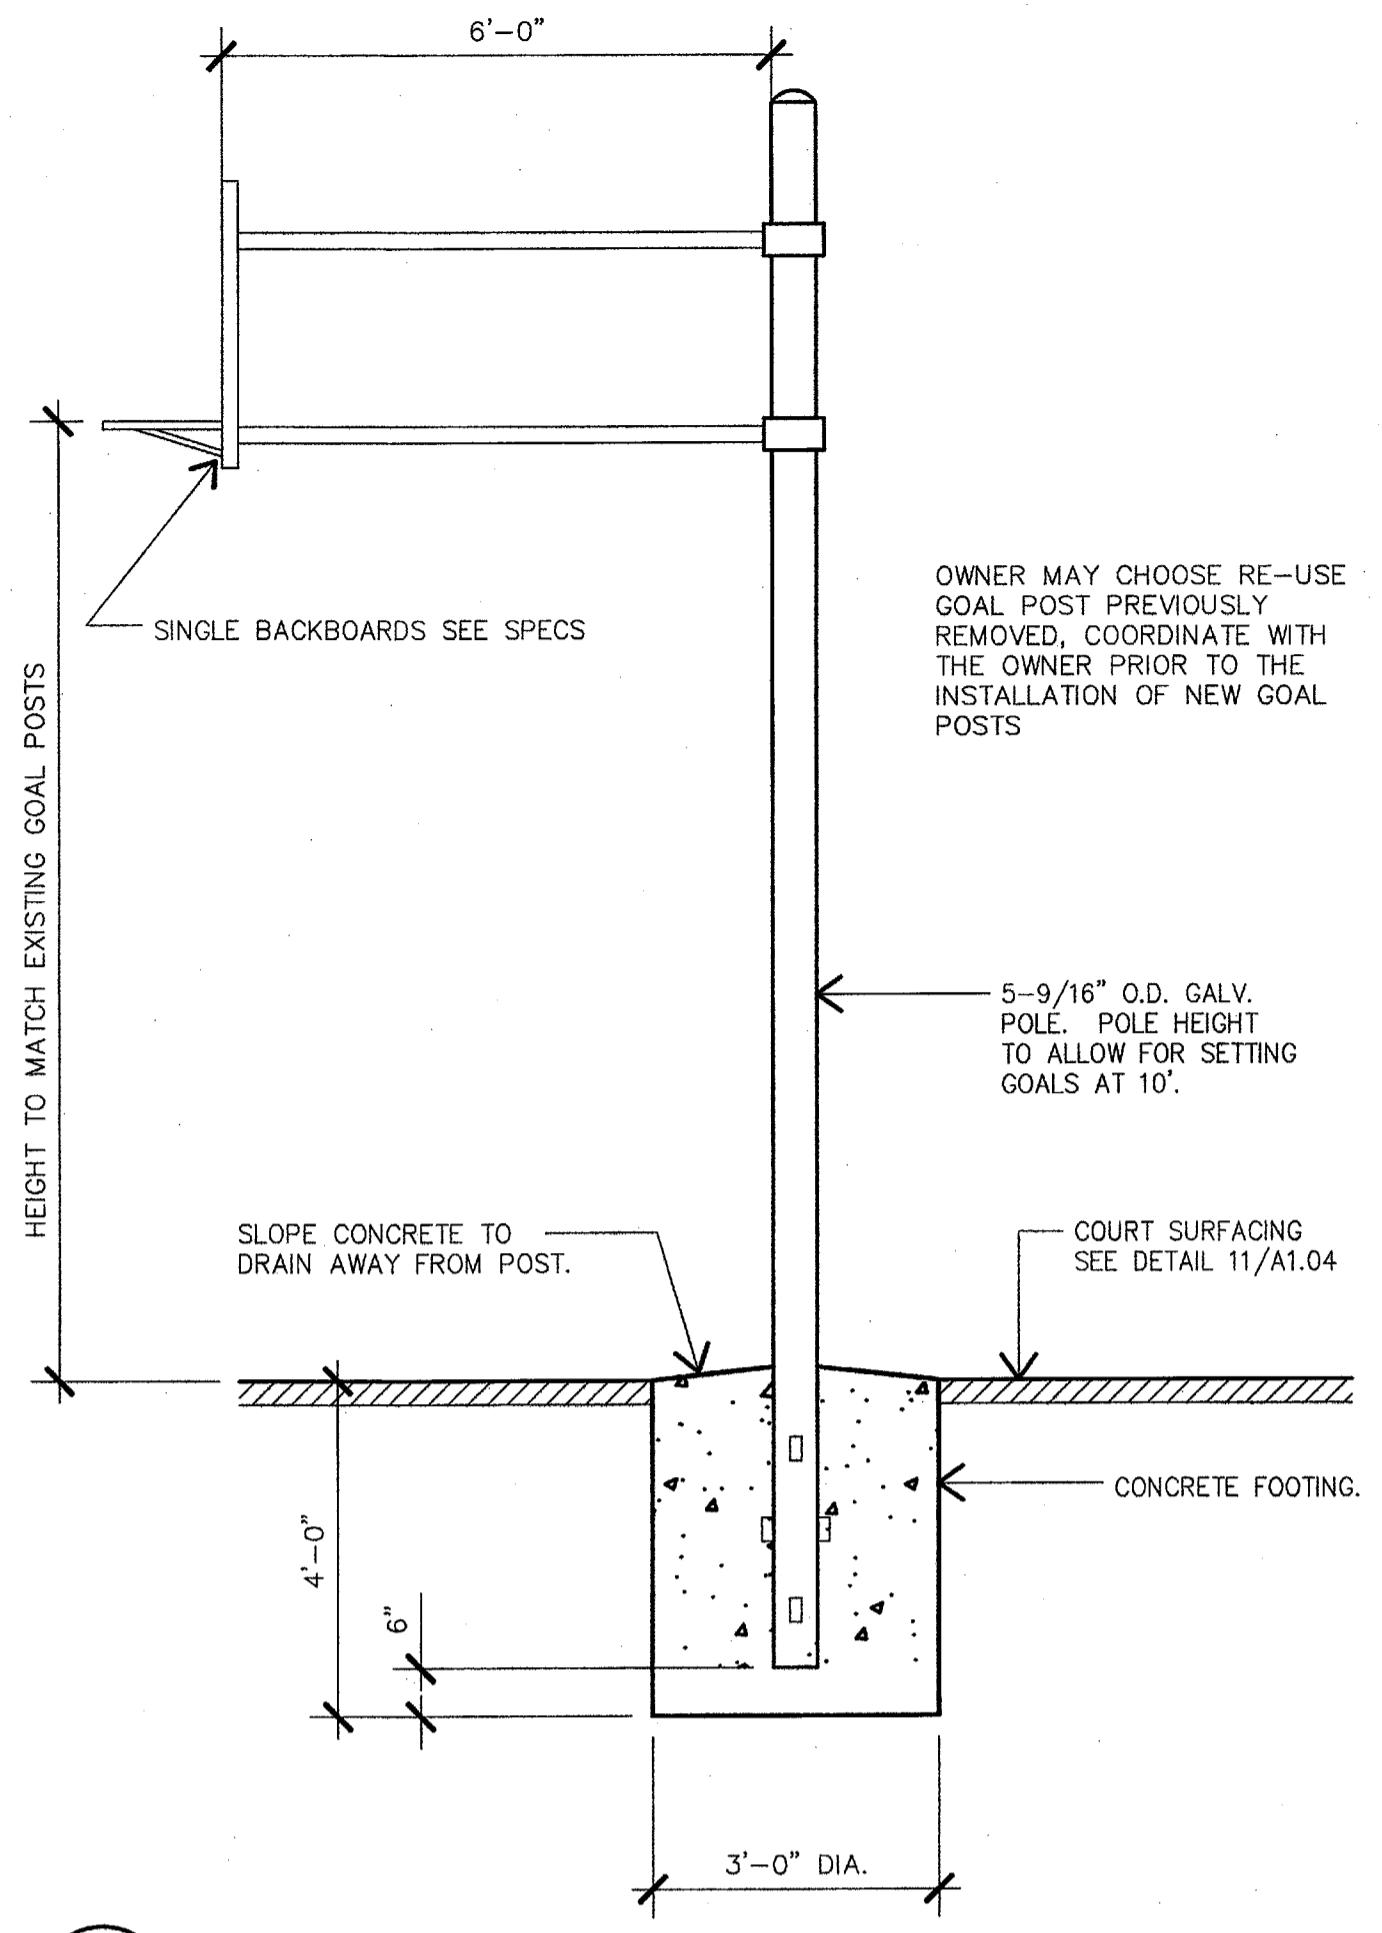


**10 BASKETBALL BACKBOARDS DETAIL**  
A1.04 SCALE: 1/2" = 1'-0"

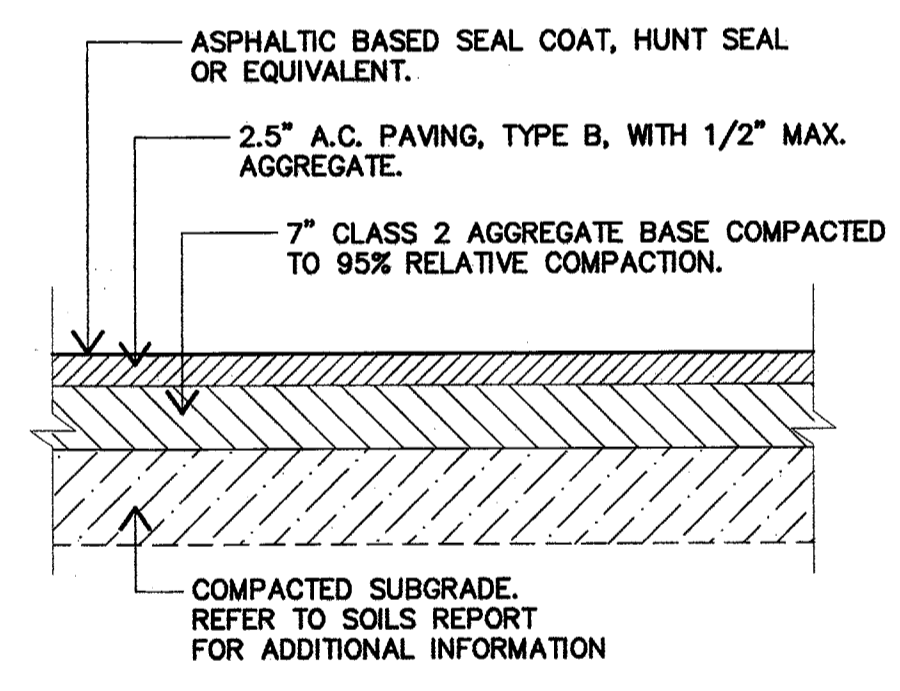


**11 TYPICAL PLAY COURT PAVEMENT SECTION**  
A1.04 SCALE: N.T.S.

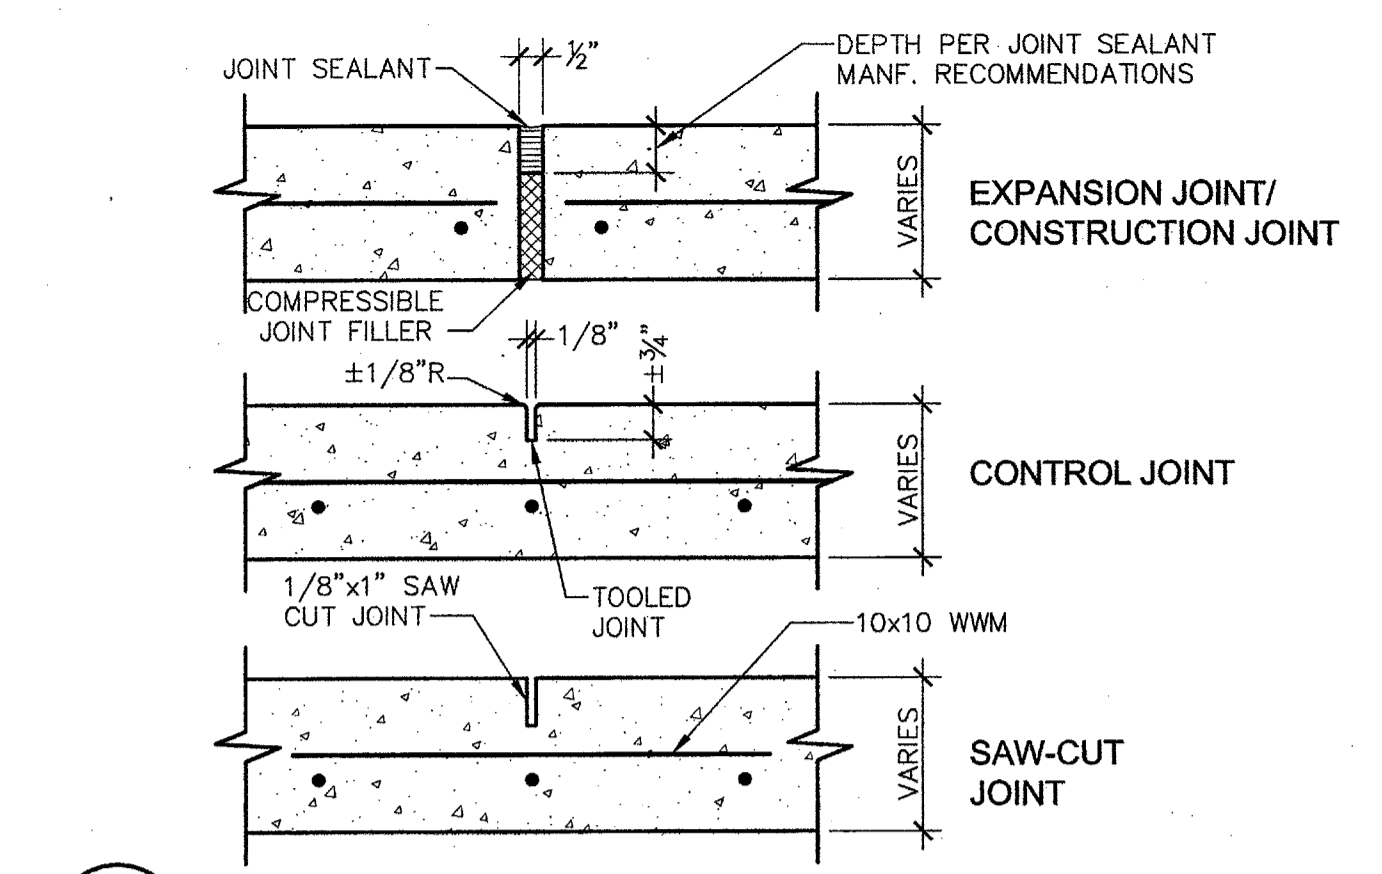


**5 CONCRETE JOINTS**  
A1.04 ADS110-01 SCALE: 3" = 1'-0"

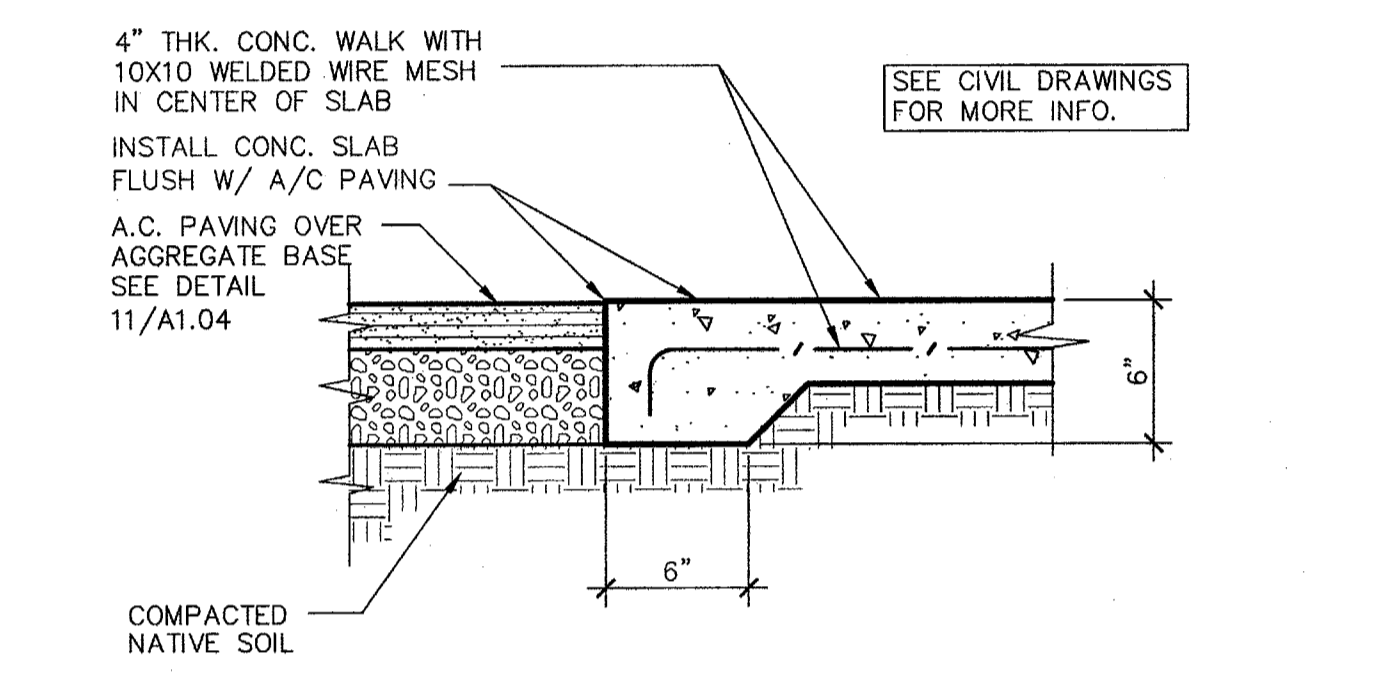


**6 CONCRETE SLAB AT PAVING**  
A1.04 ADS100-03 SCALE: 1 1/2" = 1'-0"

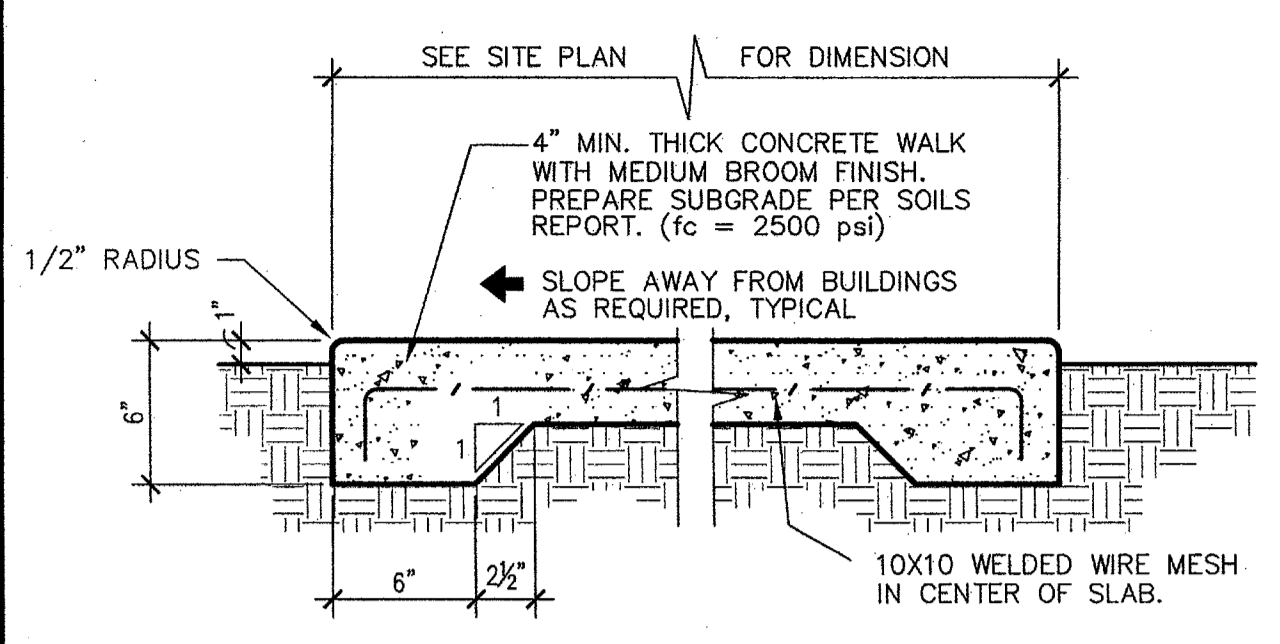

**1 CONCRETE WALK**  
A1.04 ADT005 DSM8 SCALE: 1 1/2" = 1'-0"


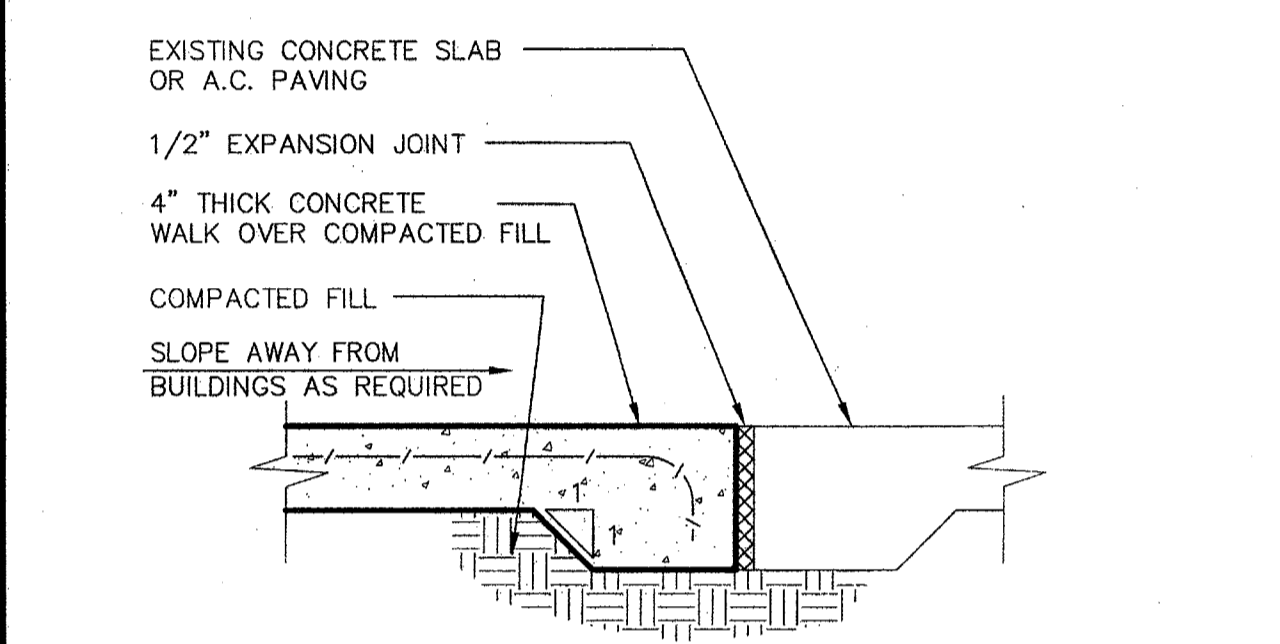


**2 CONCRETE SLAB/ WALK DETAIL**  
A1.04 ADT006 DSM8 SCALE: 1 1/2" = 1'-0"

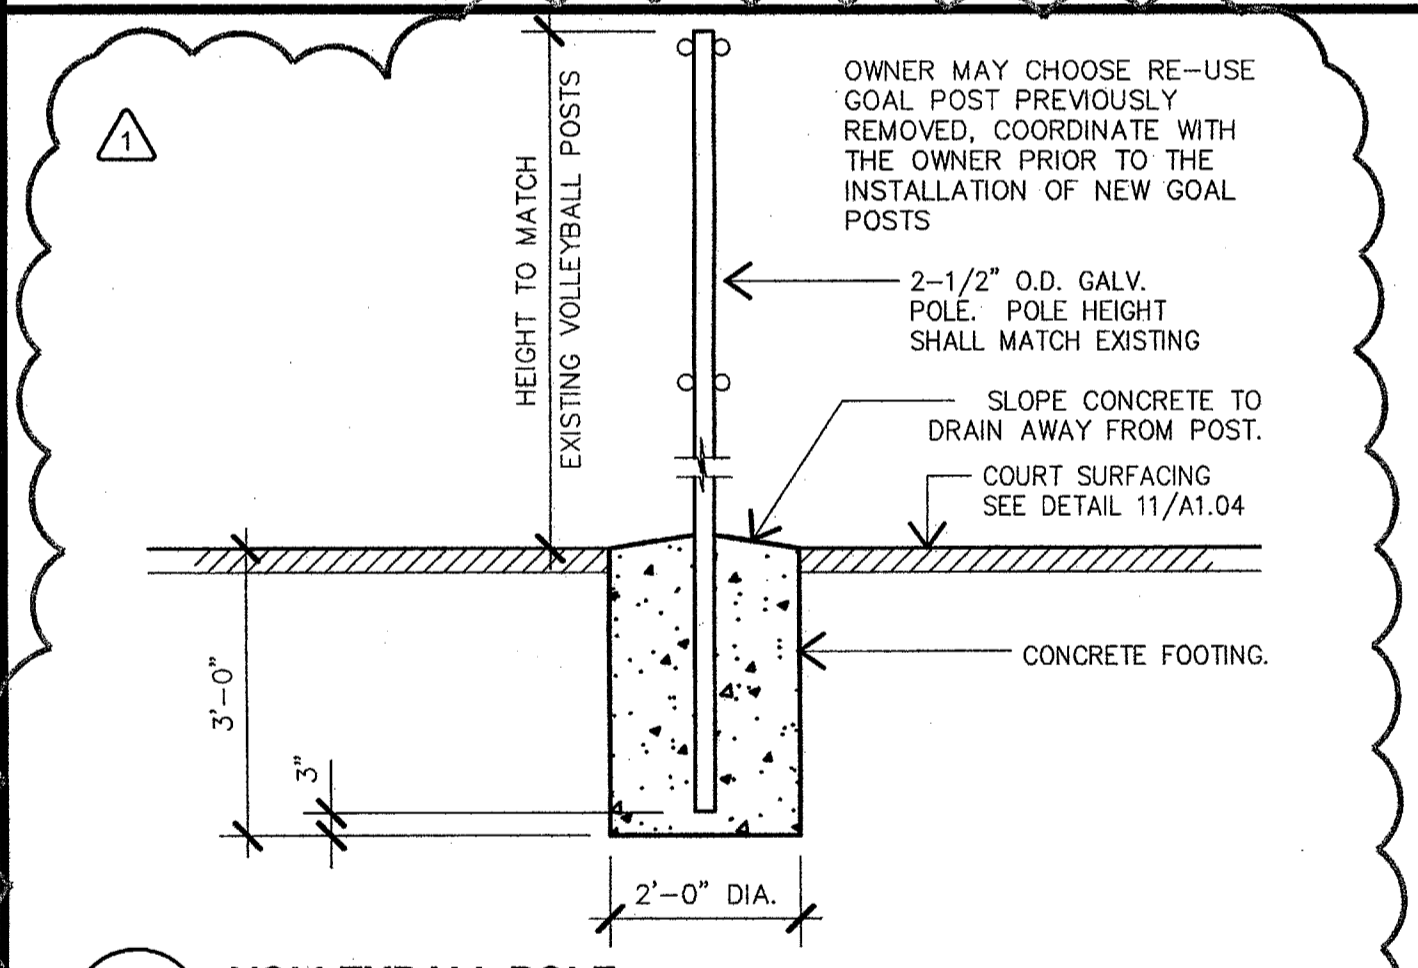


**3 VOLLEYBALL POLE**  
A1.04 SCALE: 1/2" = 1'-0"


- NOTES:
1. DOOR SIGNS TO BE CONSTRUCTED FROM 1/4" THICK PLASTIC OR HEAT STAMPED FIGURES. COLORS TO BE SELECTED BY ARCHITECT.
  2. ATTACH SIGNS USING FOUR (4) FLATHEAD, STAINLESS STEEL, TAMPER PROOF SCREWS, (COUNTERSUNK,) AND ADHESIVE.
  3. 70% CONTRAST BETWEEN CHARACTERS AND BACKGROUND PER ADAAG A4.30.5

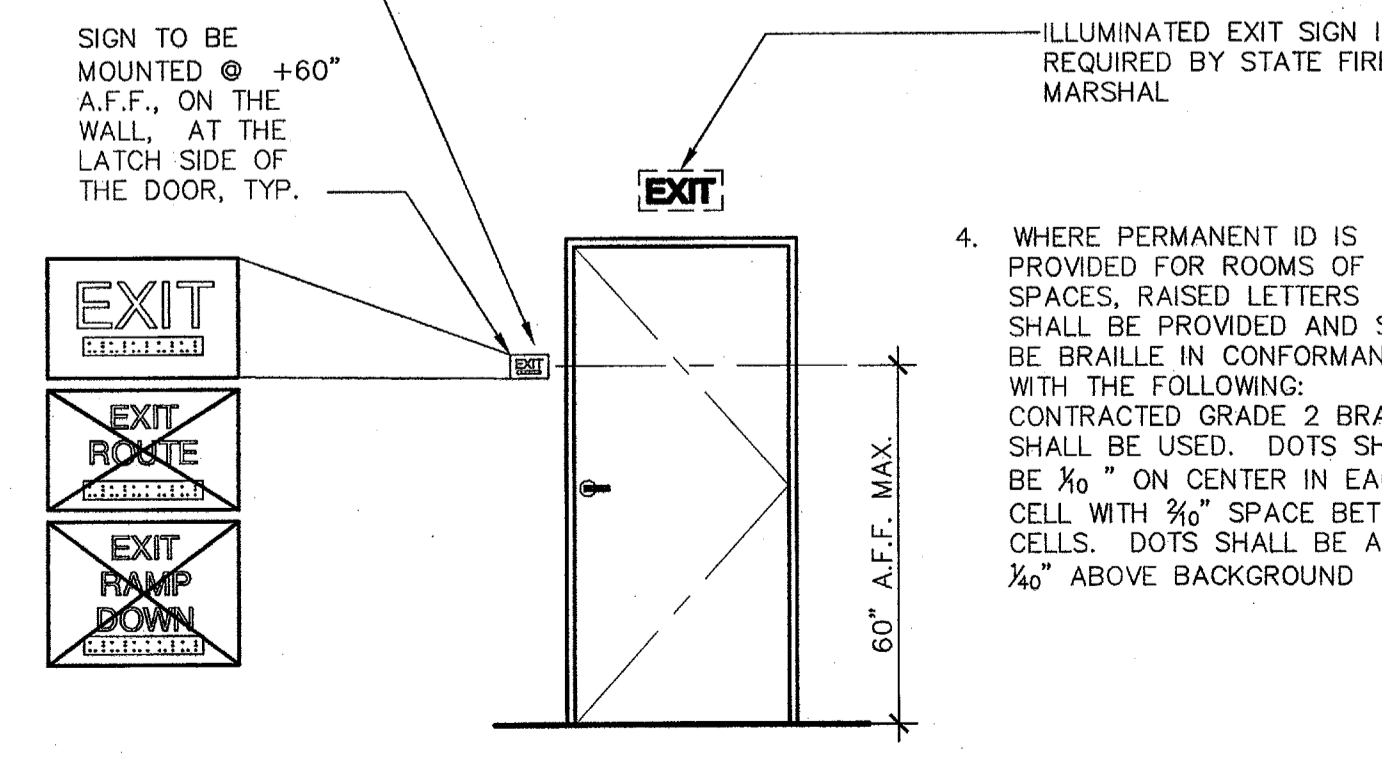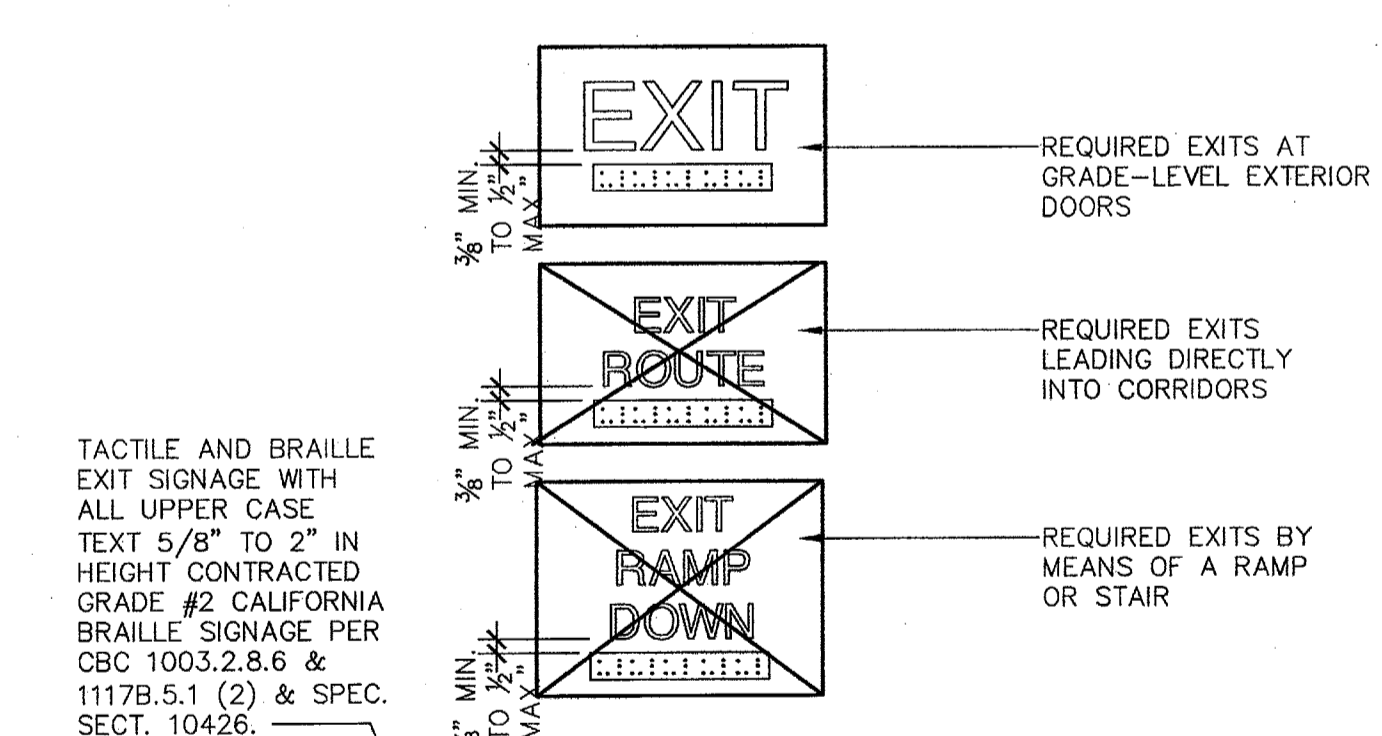


**8 TYPICAL EXTERIOR DOOR SIGNAGE**  
A1.04 ADA200-13 SCALE: 3/8" = 1'-0"

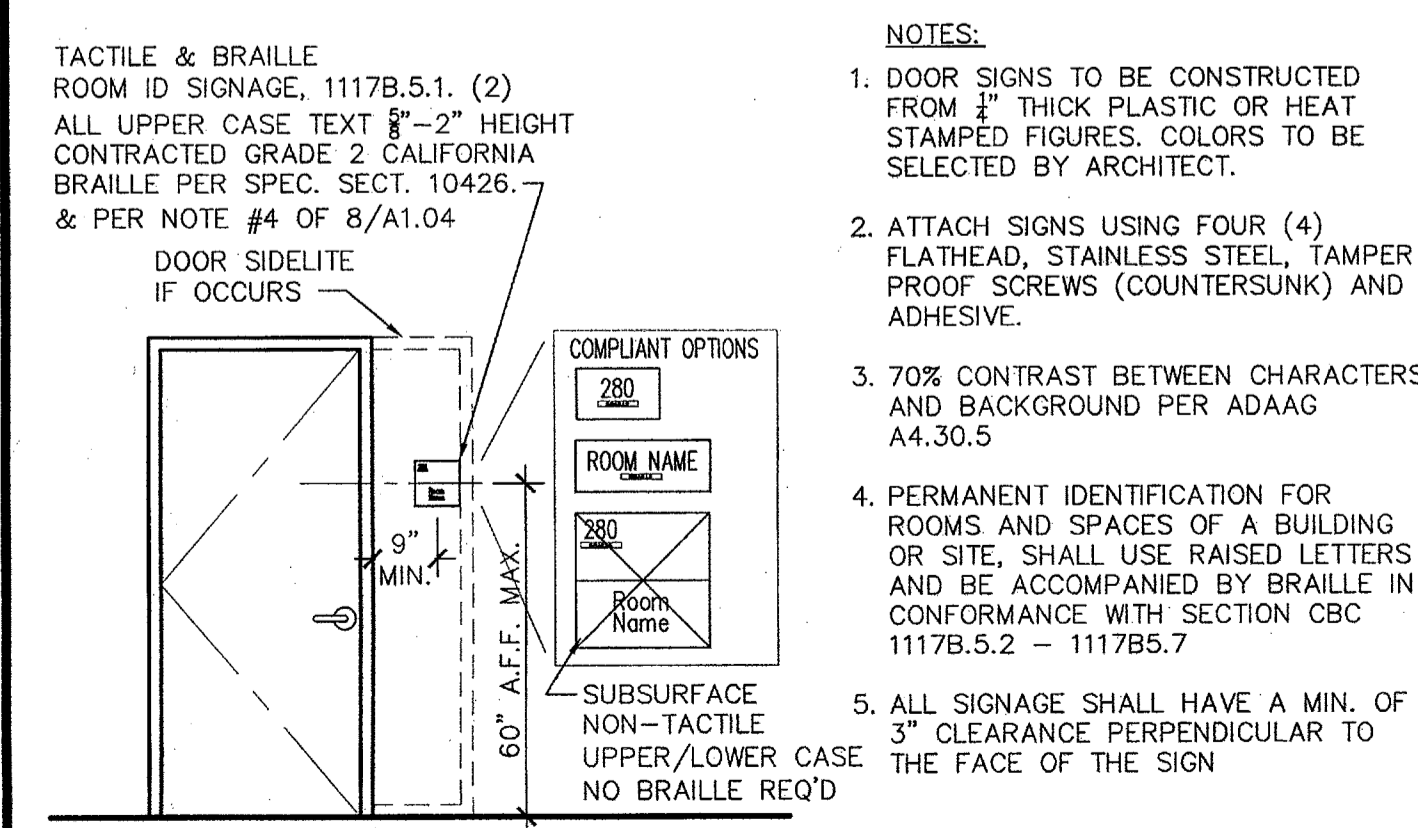

**4 ROOM ID SIGNAGE**  
A1.04 ADA100-25 SCALE: N.T.S.

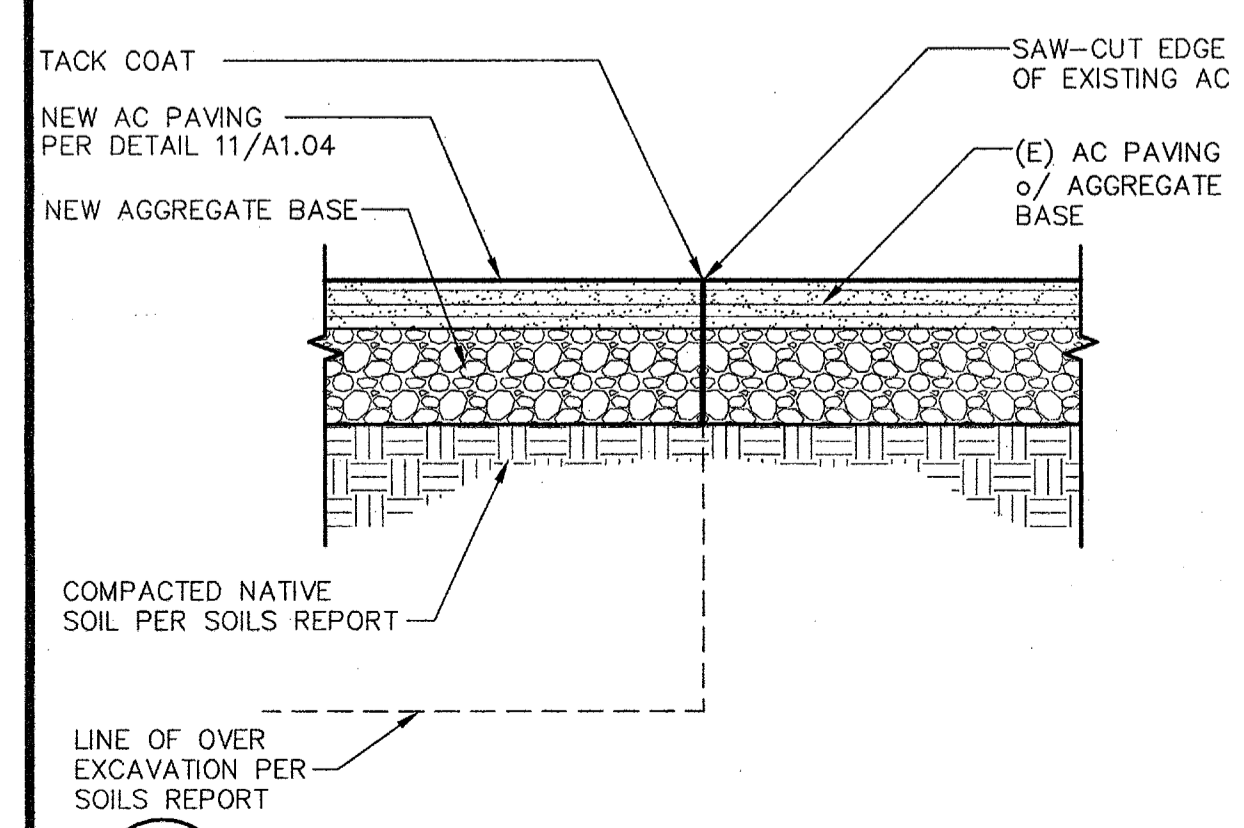

**16 NEW TO EXISTING AC/PAVING**  
A1.04 ADS100-07 SCALE: 1 1/2" = 1'-0"

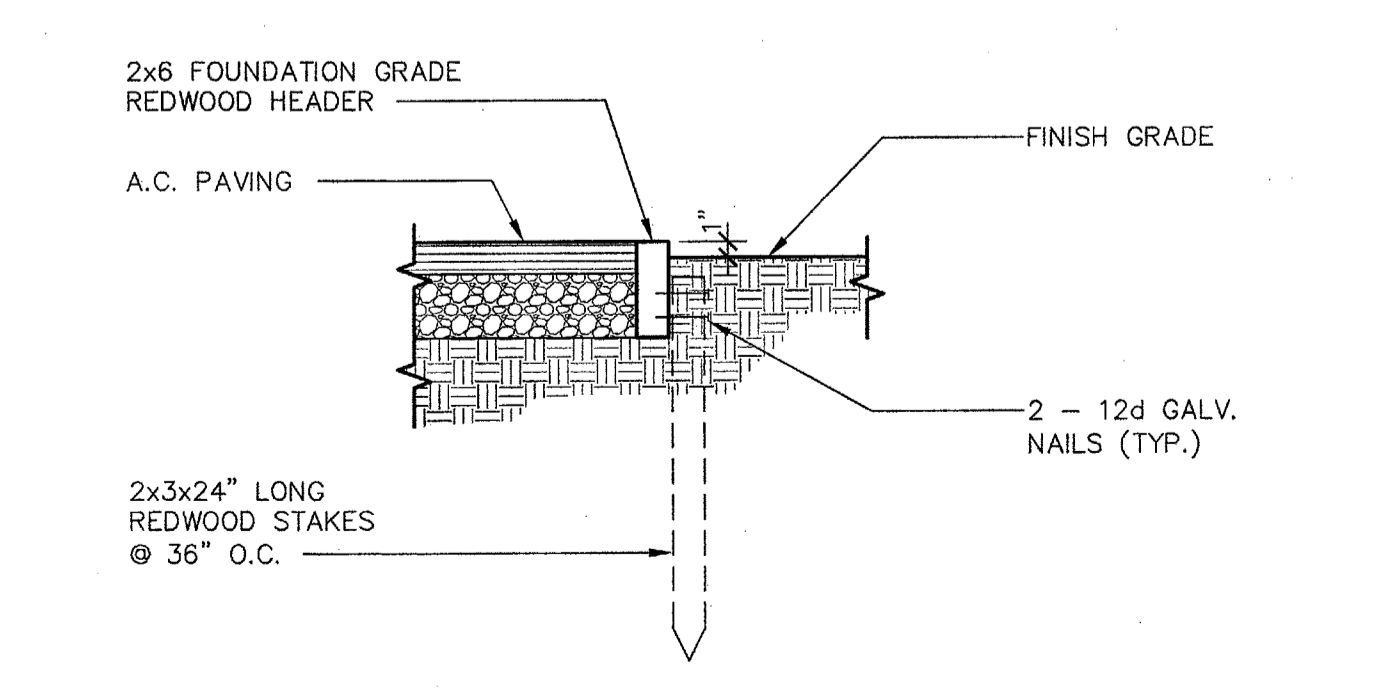

**12 REDWOOD HEADER DETAIL**  
A1.04 ADS100-17 SCALE: 1" = 1'-0"

Ownership of Documents  
This document, the ideas and designs incorporated herein, as an instrument of Professional Service is the property of Integrated Designs by SOMAM, Inc. and is not to be used, in whole or in part for any other project without written authorization.  
© COPYRIGHT 2009

Integrated designs by SOMAM, Inc.  
ARCHITECTURE - ENGINEERING - INTERIOR DESIGN - CONSTRUCTION MANAGEMENT  
6011 N. Fresno, Suite 130 - Fresno, California 93710  
Phone: (559) 438-0887 Fax: (559) 438-0887 E-Mail: design@integratedesigns.com  
www.integratedesigns.com

Rev. Date: 10/15/09  
Revision Description: Appendix #1

**SITE DETAILS**

Project Name & Address:  
**MUNSEY ELEMENTARY SCHOOL  
10 NEW PORTABLE CLASSROOMS**  
BAKERSFIELD CITY SCHOOL DISTRICT  
3801 BRAVE AVE. BAKERSFIELD, CA 93309

Issue Date: 10/15/09  
Date: 10/15/09  
Designer: CJM  
DR: PC  
PC: CJM

DSA Identification Stamp:

FILE # 15-6  
IDENTIFICATION STAMP  
DIV. OF THE STATE ARCHITECT  
OFFICE OF REGULATION SERVICES  
03-112985  
AC FLS SS  
DATE  
TRACKING #: 63321-96

Stamp(s):

Licensed Architect  
Curtis McNally  
No. C 28966  
Exp. 5-31-11  
State of California

Job No.: **3832**

Sheet No.: **A1.04**

Release: Appendix #1