

Danny E. Ordiz
DANNY E. ORDIZ, AIA
ARCHITECT C-14,728
WILLIAM J. MELBY, AIA
ARCHITECT C-16,835

IDENTIFICATION STAMP
DIV. OF THE STATE ARCHITECT
APP03 116318
ARCH. FLS. 10 SS 2Y
DATE 051215

**9 RELOCATABLE
CLASSROOM BUILDINGS
FOR:**













**CURRAN MIDDLE SCHOOL
1116 LYMRIC WAY
BAKERSFIELD, CA 93309
FOR:**

**BAKERSFIELD CITY
SCHOOL DISTRICT
1300 BAKER STREET
BAKERSFIELD, CA 93305**

MARK	DATE	DESCRIPTION

JOB NUMBER:
1508.00
CAD DRAWING FILE:
1508 NINE New Portables - CD16.pln
DRAWN BY:
PH
CHECKED BY:
MT
CHECK AND VERIFY ALL DIMENSIONS BEFORE
PROCEEDING WITH THE WORK.
REPORT DISCREPANCIES TO THE ARCHITECT.
THE DRAWINGS, IDEAS, AND DESIGNS
REPRESENTED ON THIS SHEET ARE THE
PROPERTY OF THE ARCHITECT.
COPYRIGHT
ORDIZ-MELBY ARCHITECTS, INC. 2010
SHEET TITLE
DETAILS

SHEET IDENTIFICATION NUMBER
A-501
SHEET 13 OF

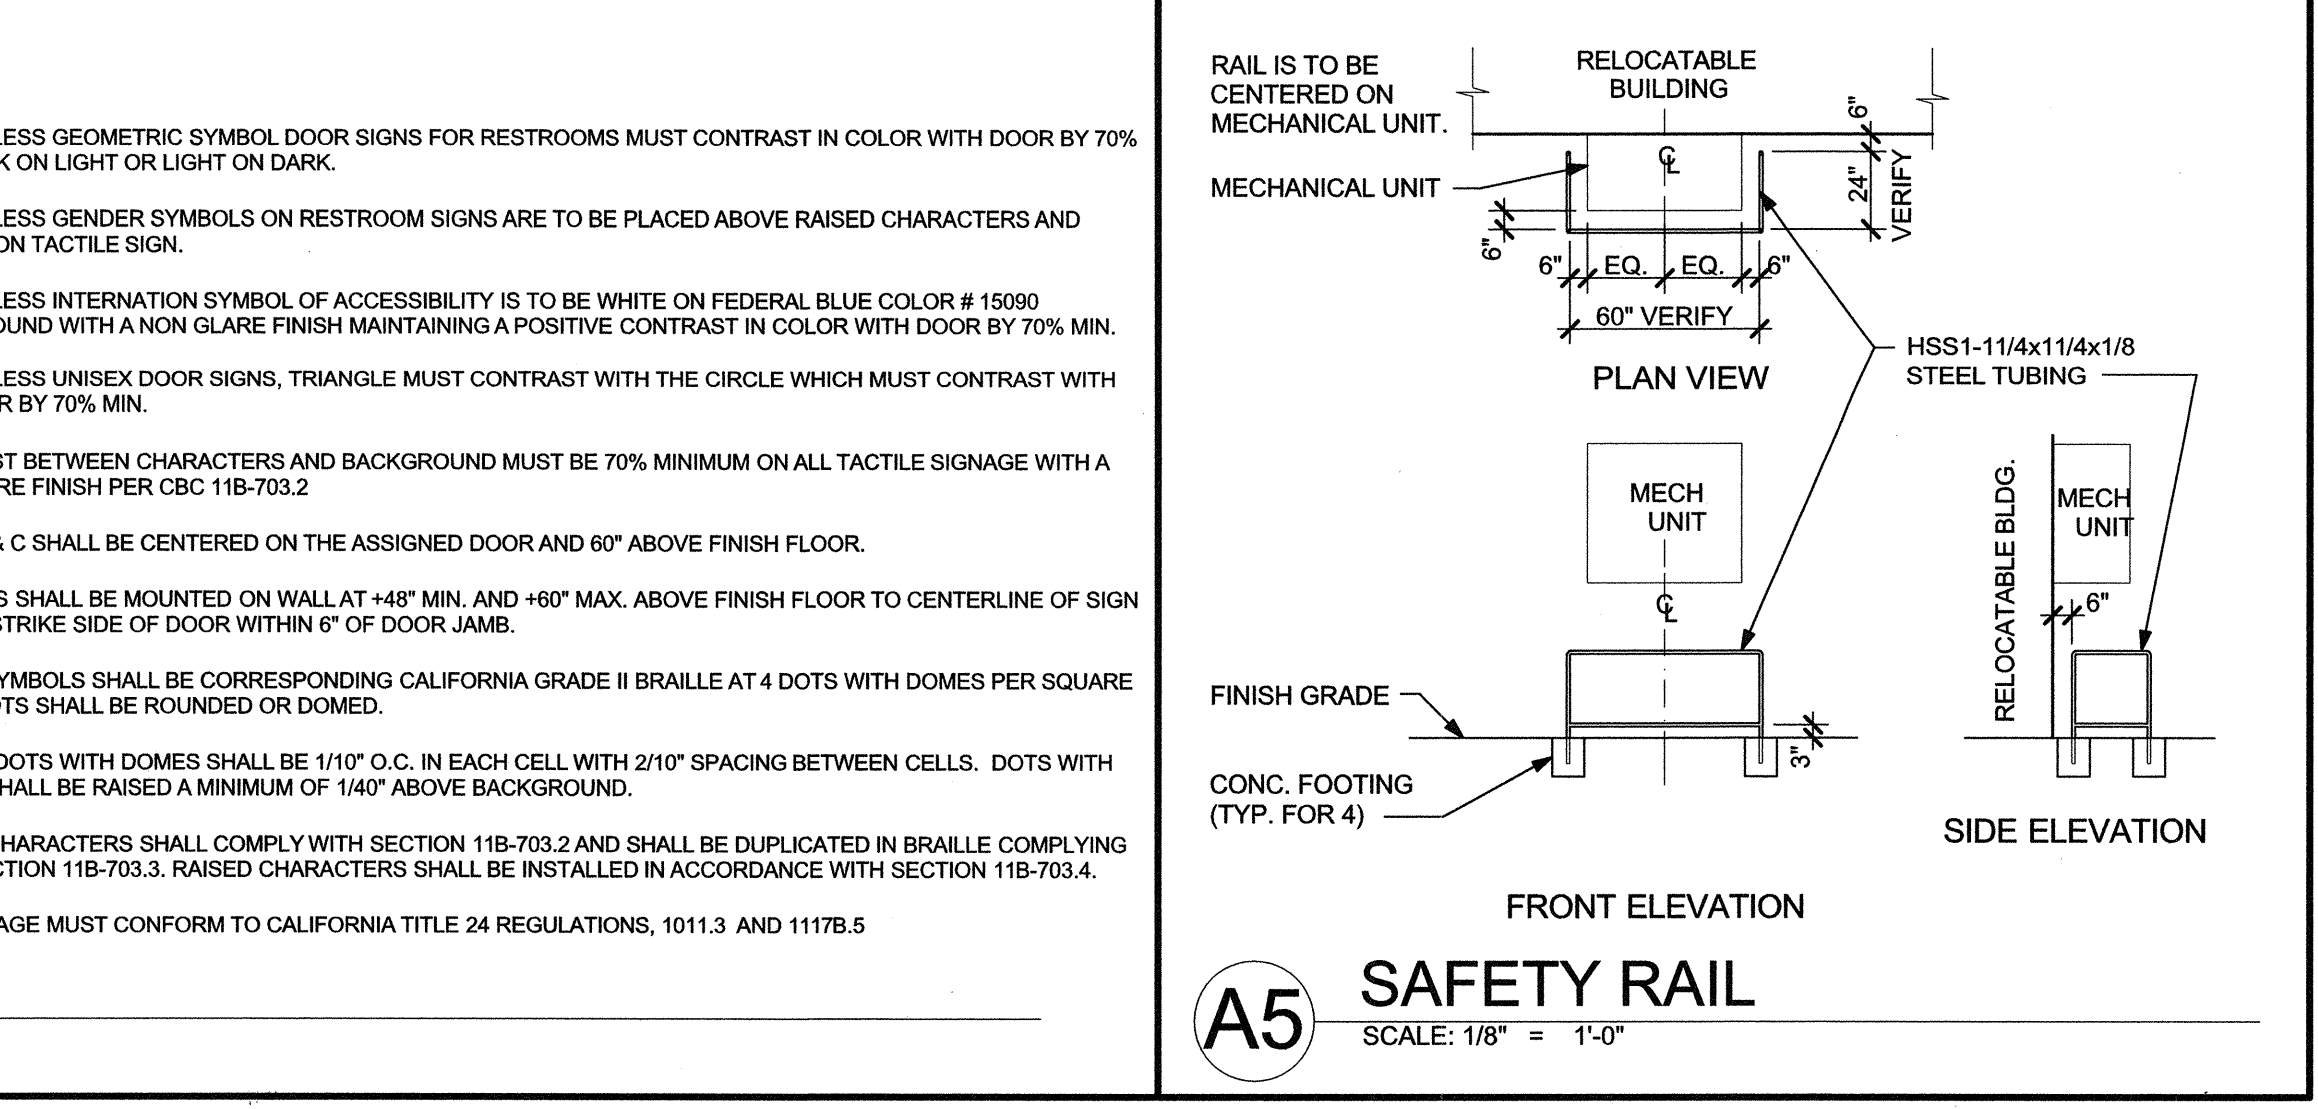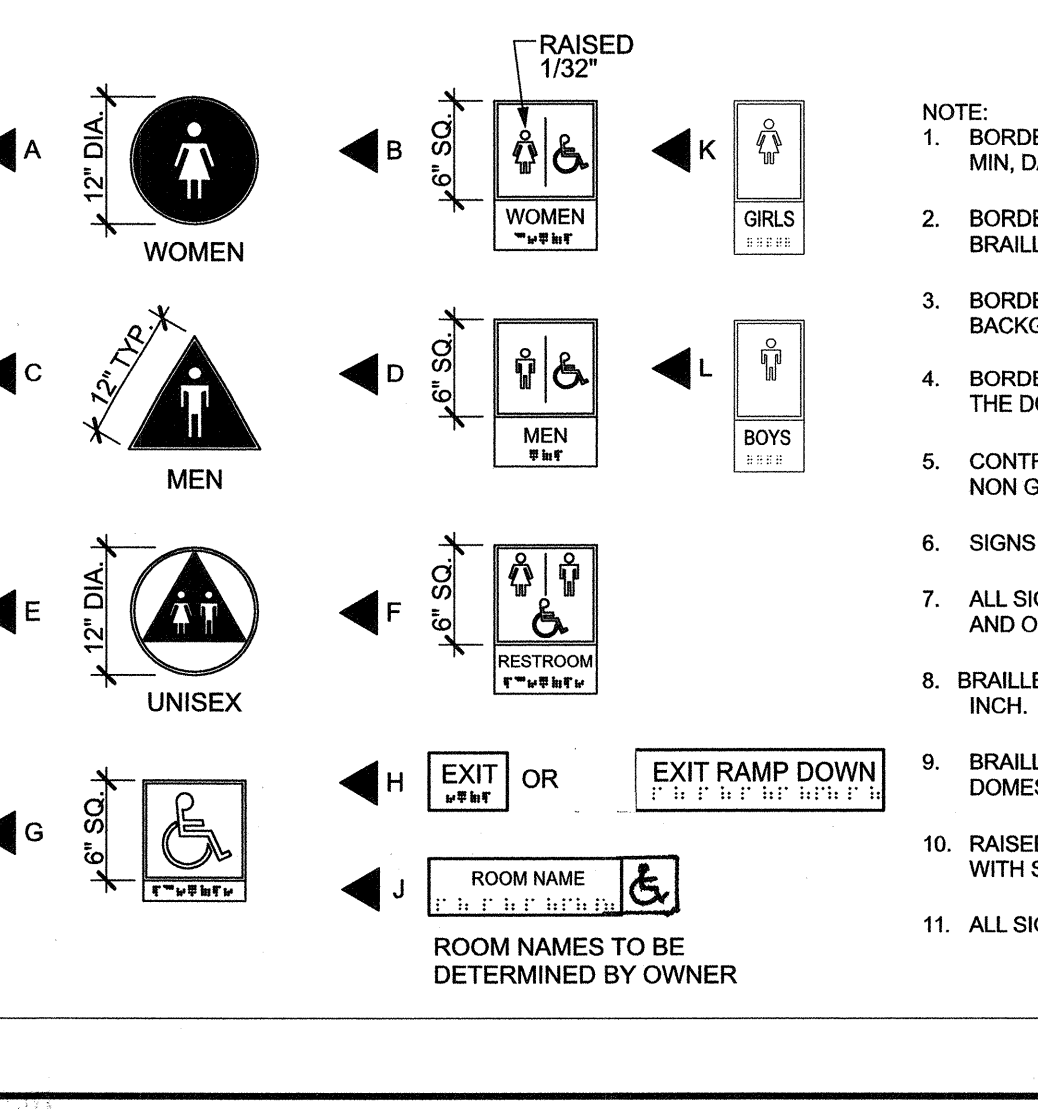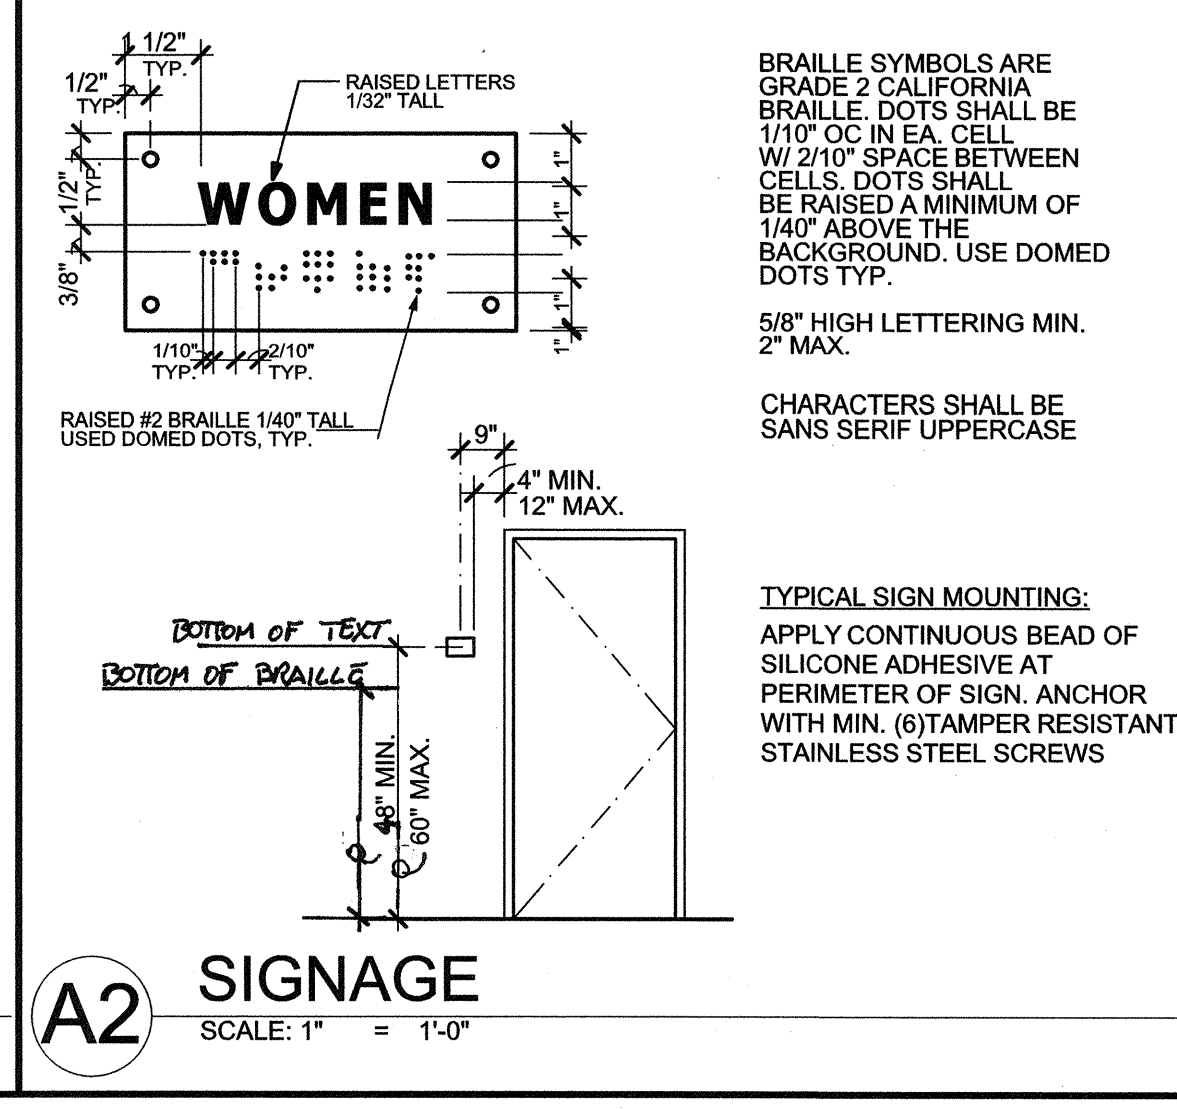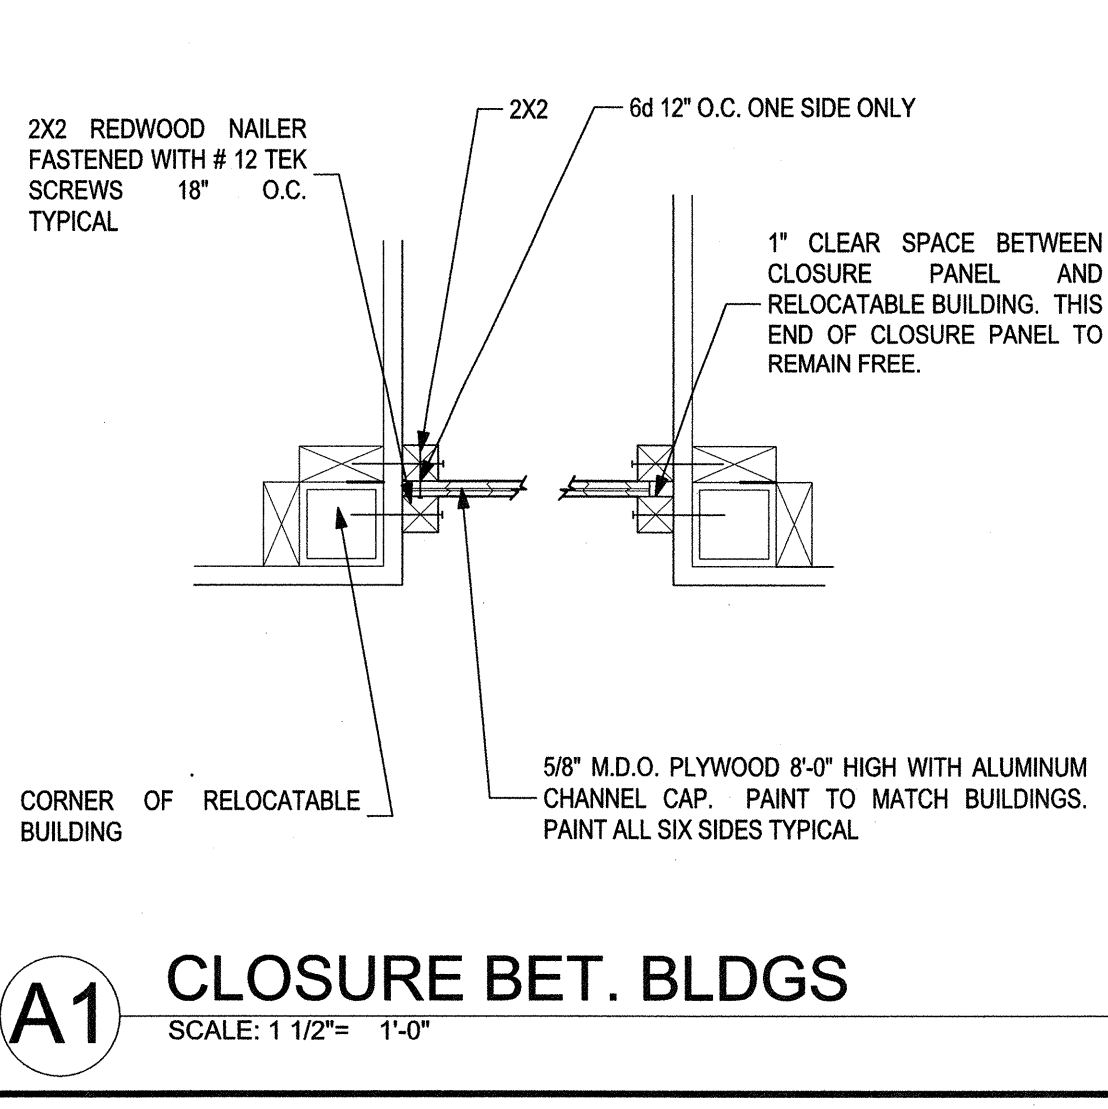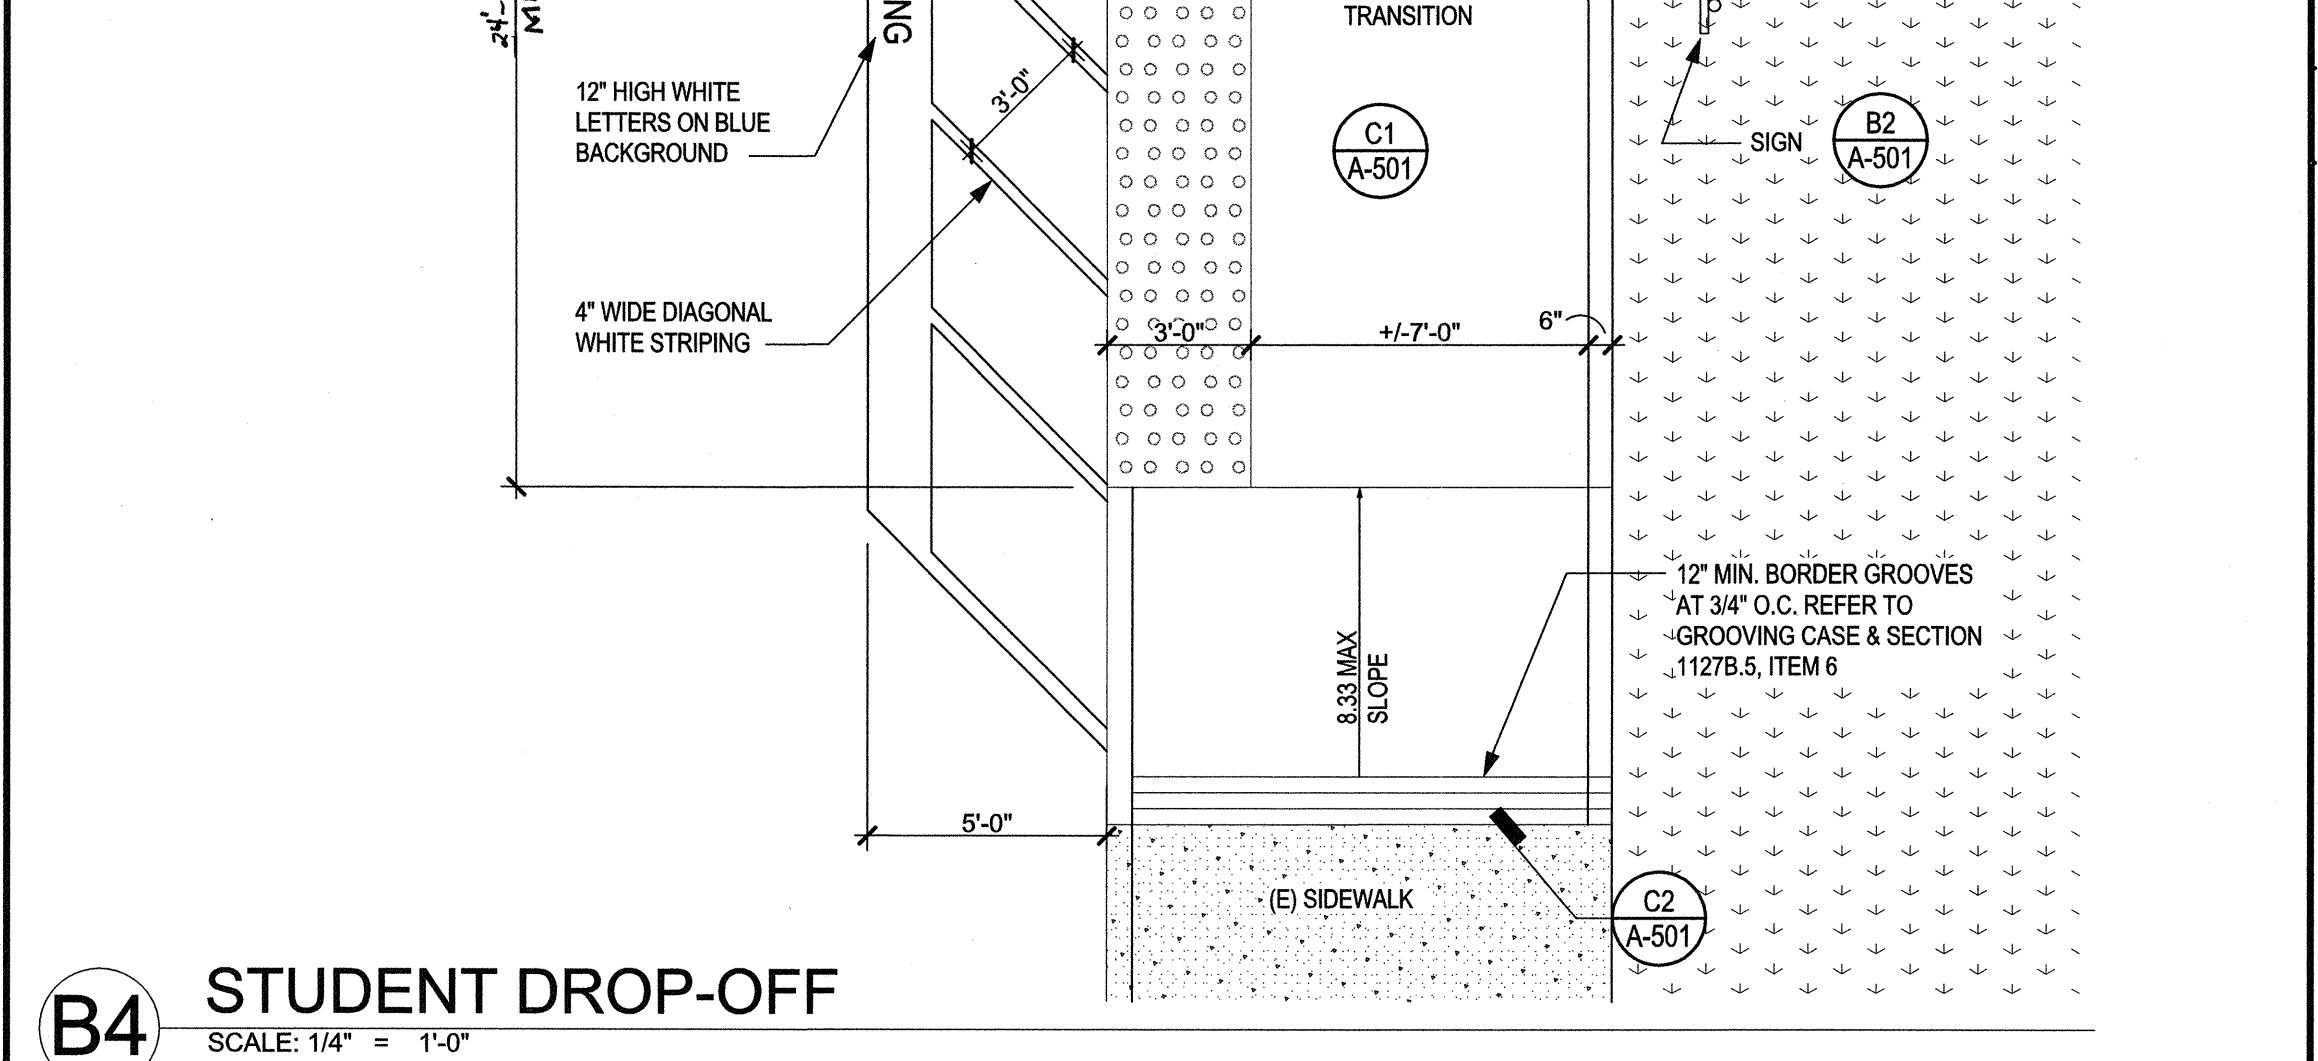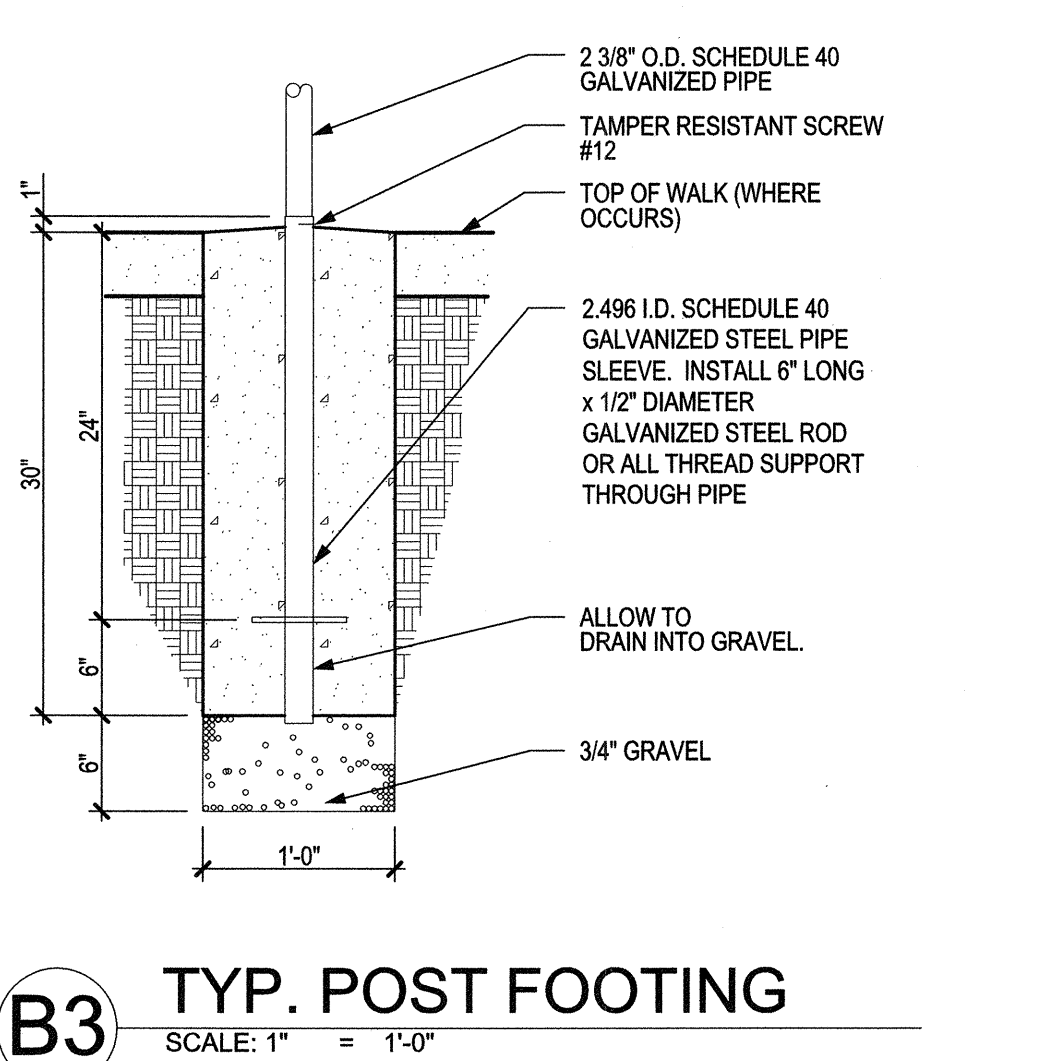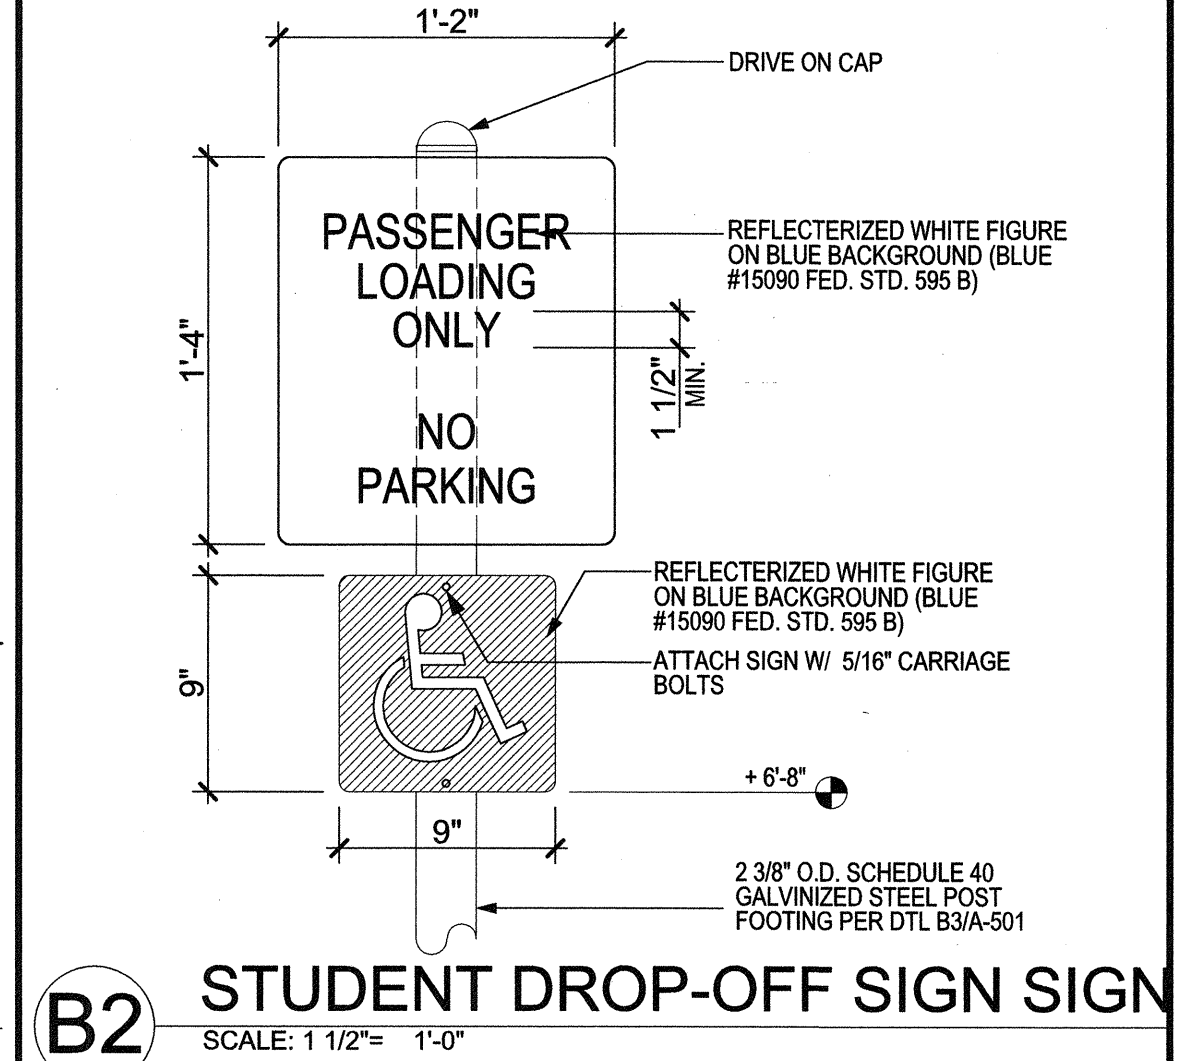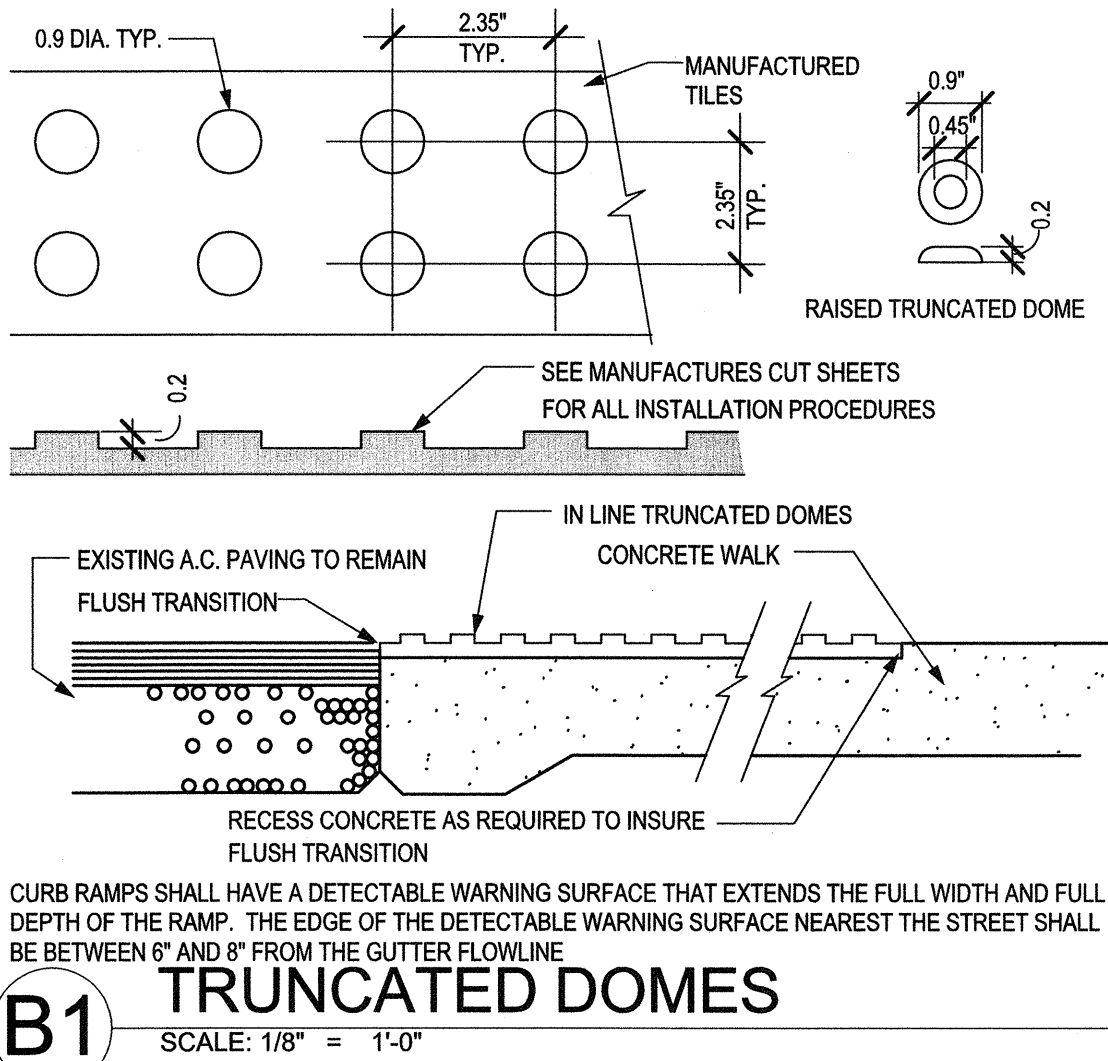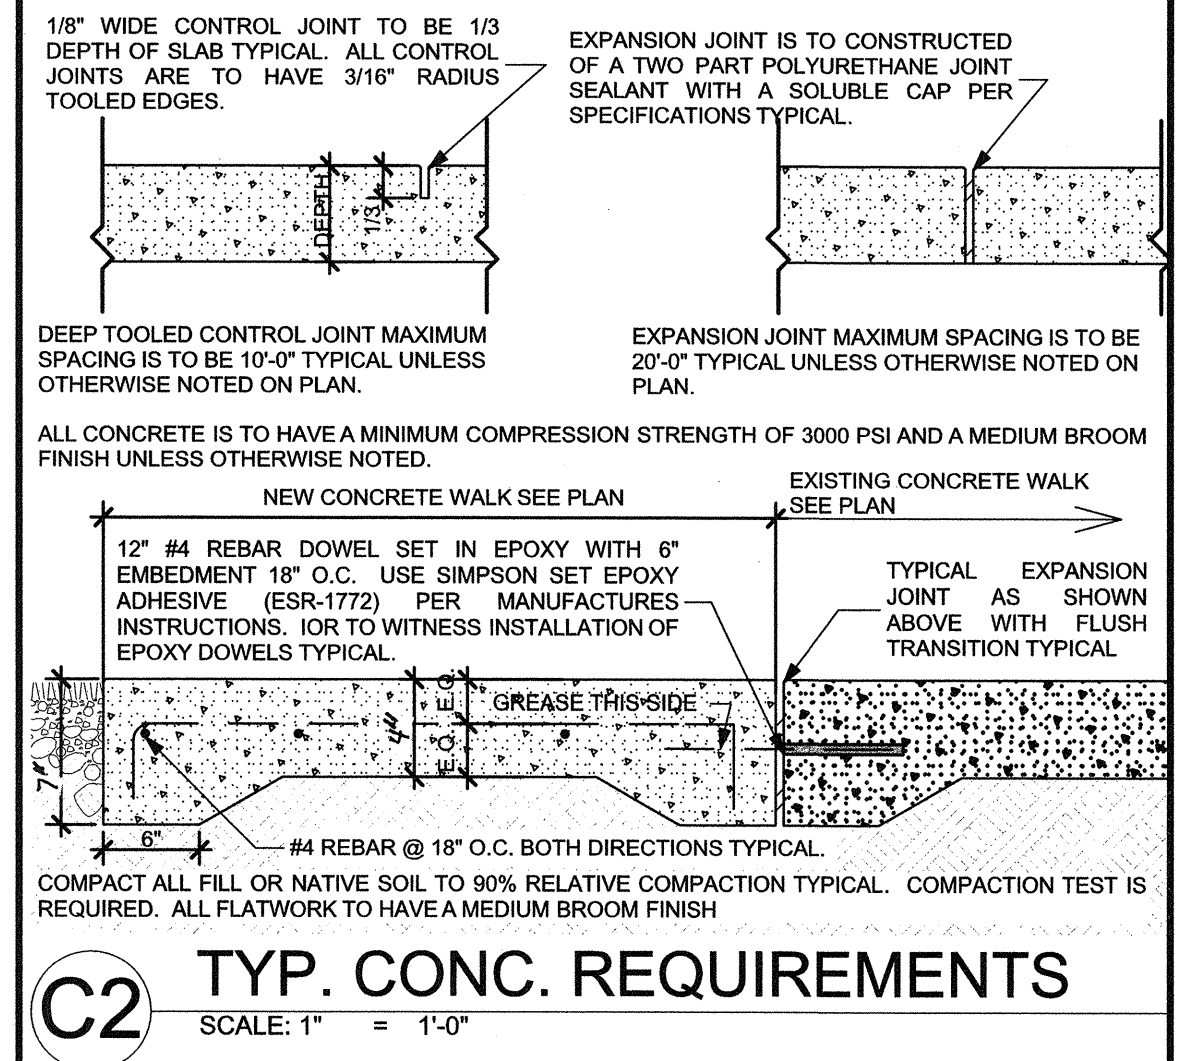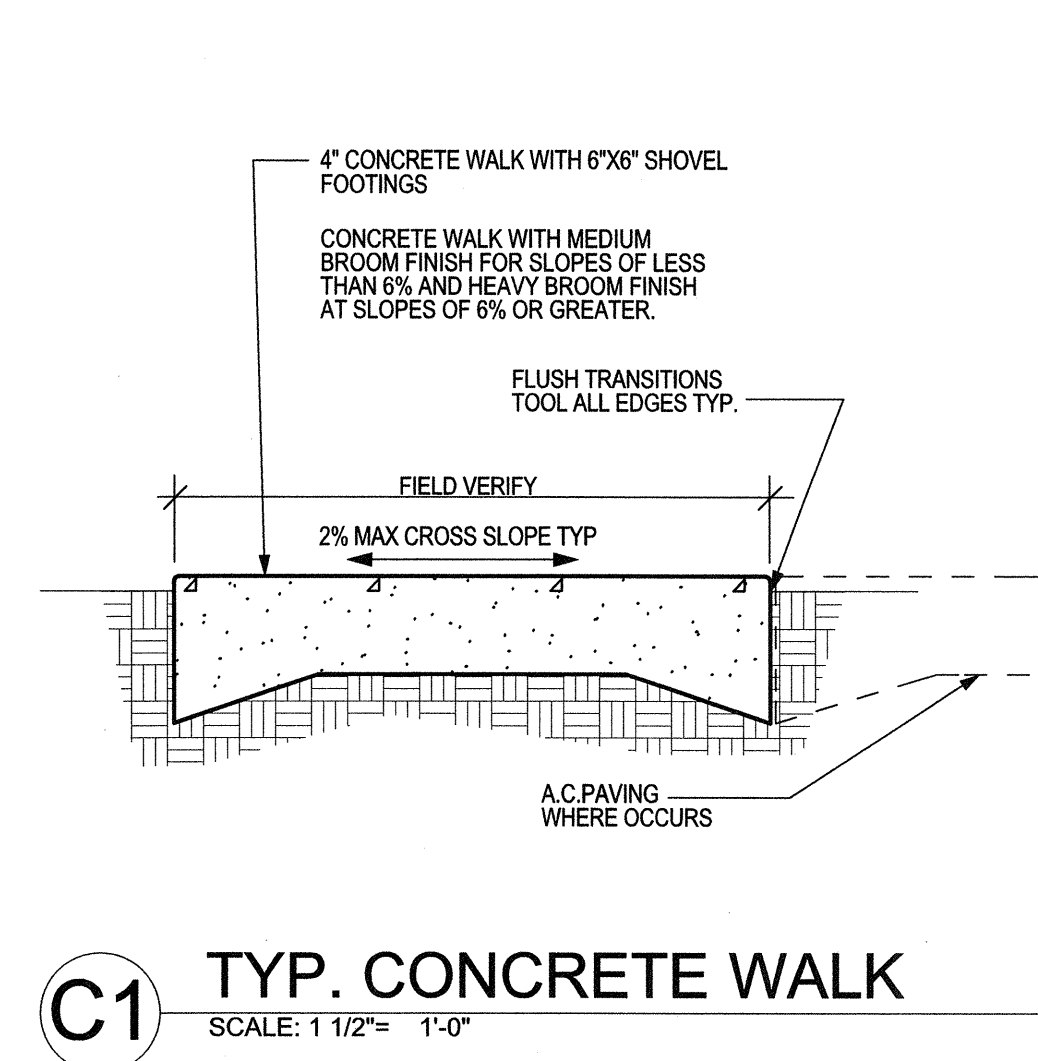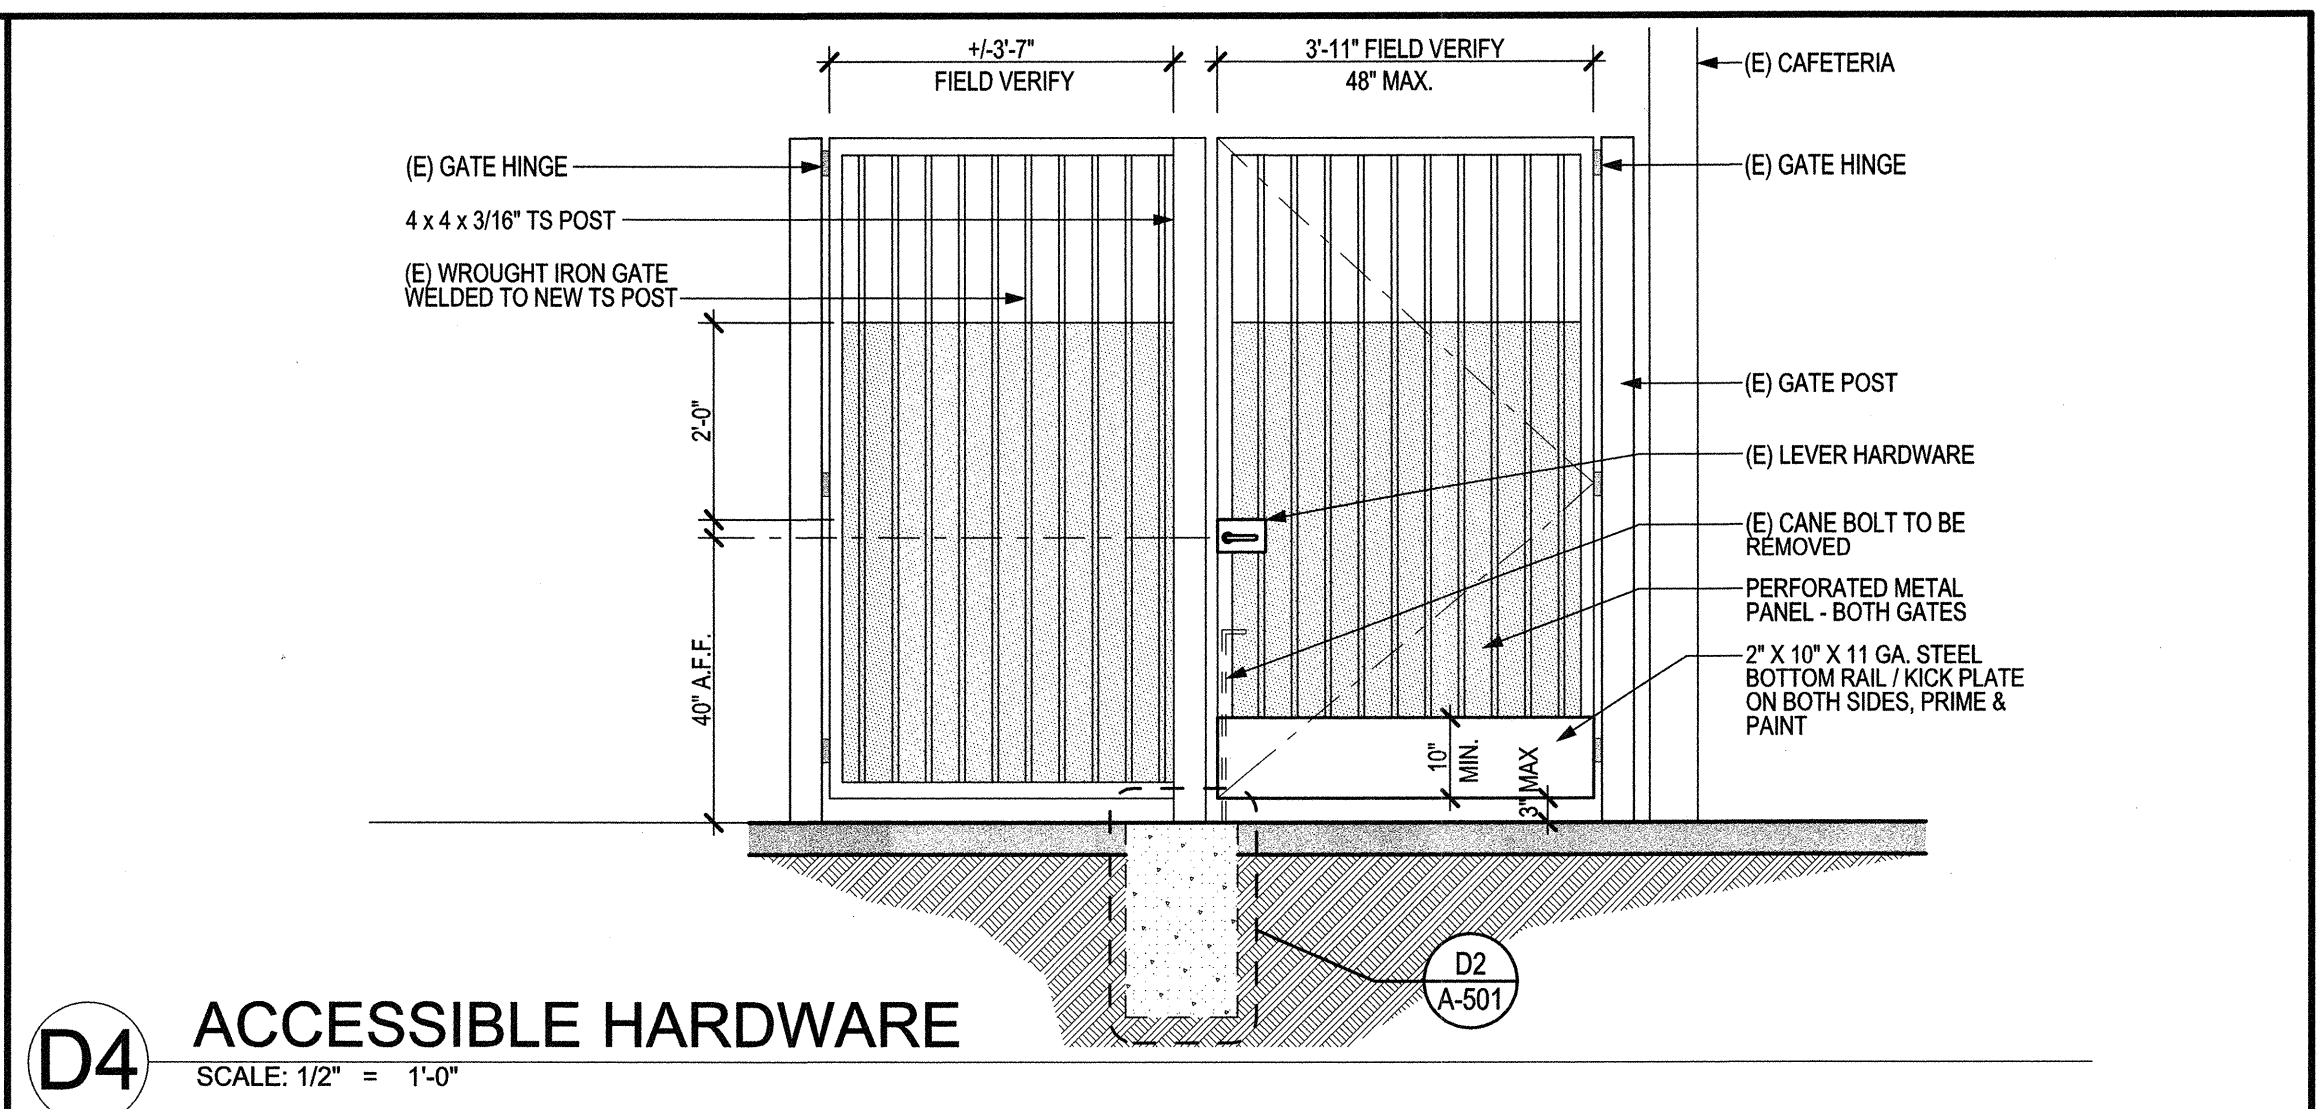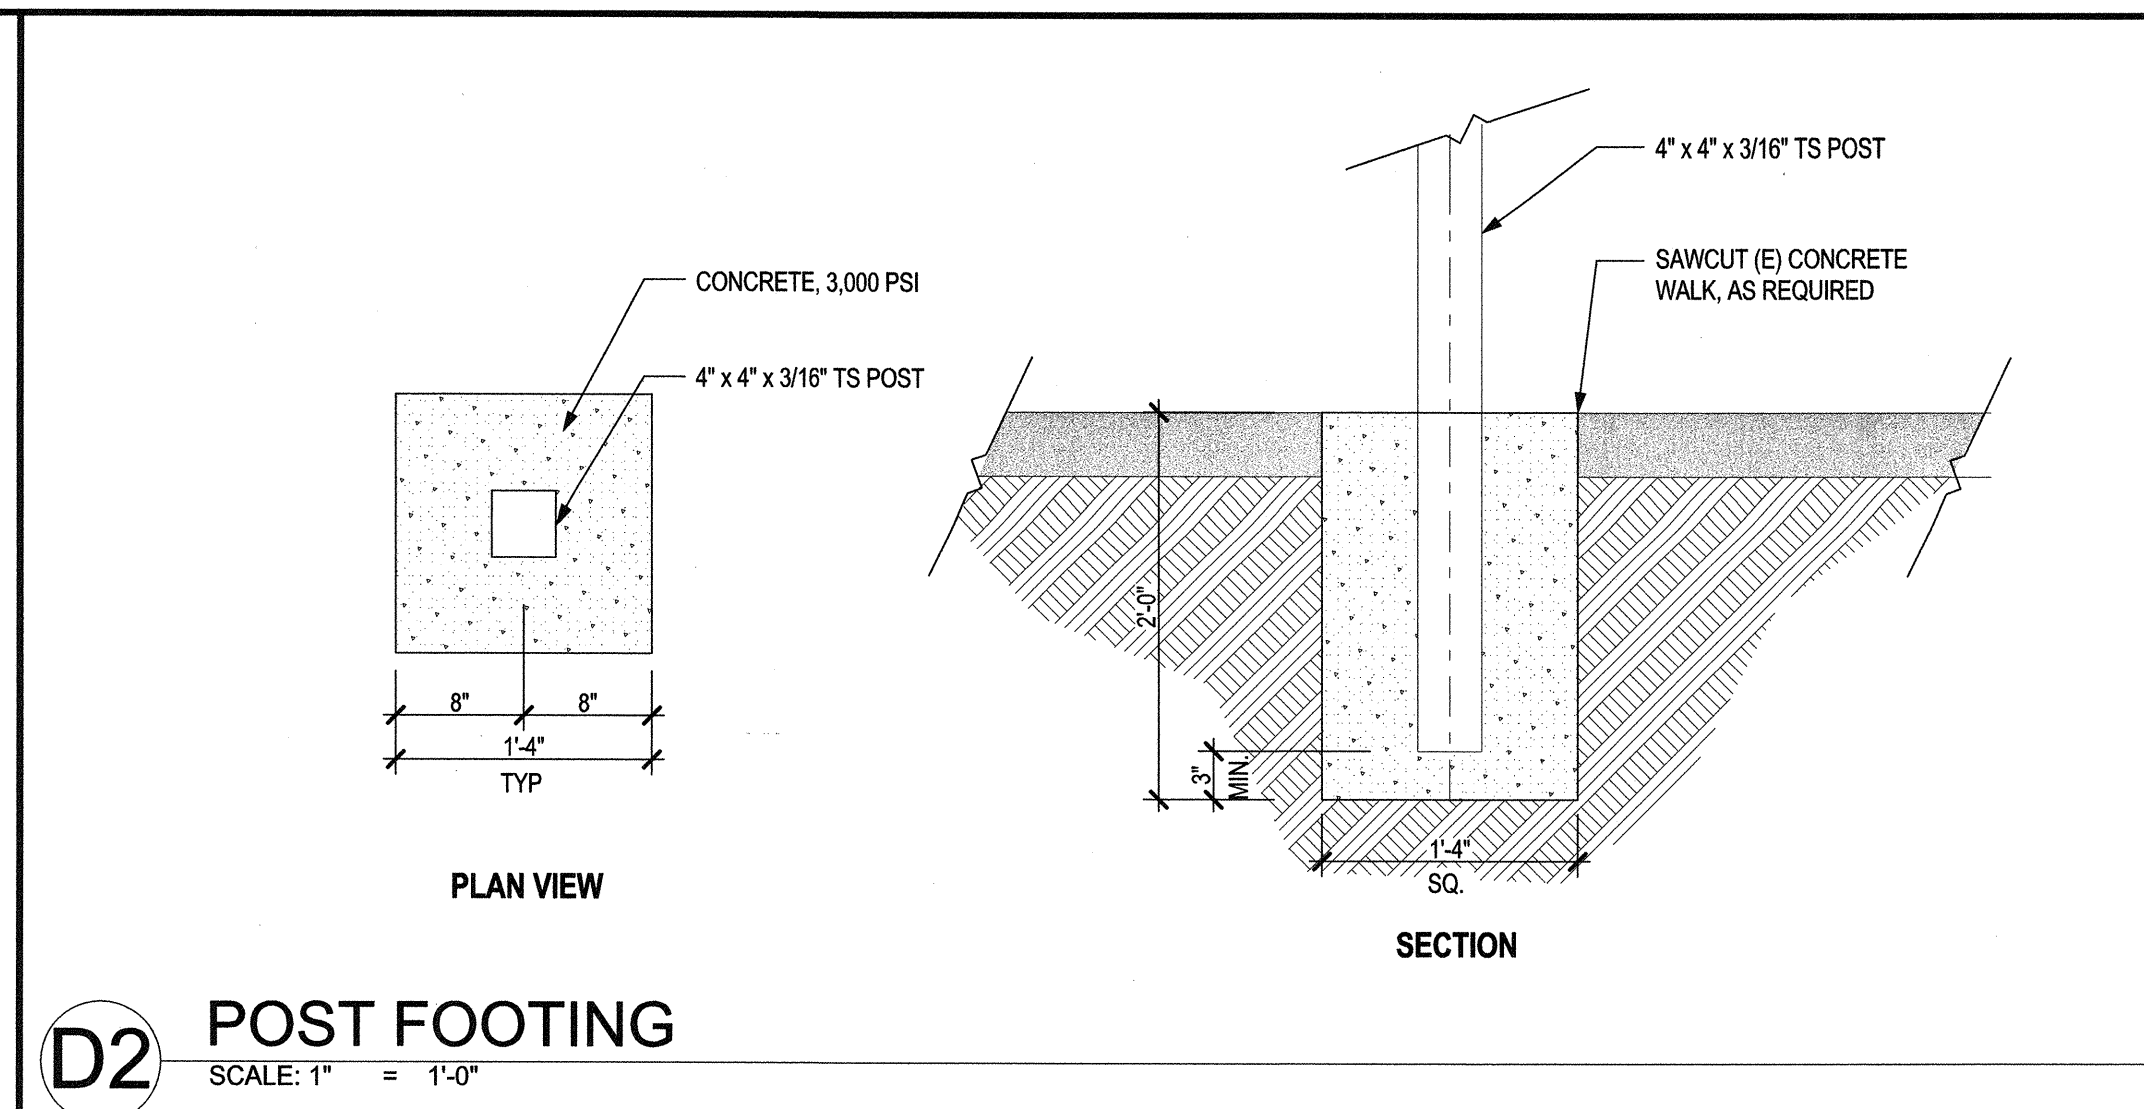

- NOTE:
- BORDERLESS GEOMETRIC SYMBOL DOOR SIGNS FOR RESTROOMS MUST CONTRAST IN COLOR WITH DOOR BY 70% MIN. DARK ON LIGHT OR LIGHT ON DARK.
 - BORDERLESS GENDER SYMBOLS ON RESTROOM SIGNS ARE TO BE PLACED ABOVE RAISED CHARACTERS AND BRAILLE ON TACTILE SIGN.
 - BORDERLESS INTERNATIONAL SYMBOL OF ACCESSIBILITY IS TO BE WHITE ON FEDERAL BLUE COLOR # 15090 BACKGROUND WITH A NON GLARE FINISH MAINTAINING A POSITIVE CONTRAST IN COLOR WITH DOOR BY 70% MIN.
 - BORDERLESS UNISEX DOOR SIGNS, TRIANGLE MUST CONTRAST WITH THE CIRCLE WHICH MUST CONTRAST WITH THE DOOR BY 70% MIN.
 - CONTRAST BETWEEN CHARACTERS AND BACKGROUND MUST BE 70% MINIMUM ON ALL TACTILE SIGNAGE WITH A NON GLARE FINISH PER CBC 11B-703.2.
 - SIGNS A & C SHALL BE CENTERED ON THE ASSIGNED DOOR AND 60" ABOVE FINISH FLOOR.
 - ALL SIGNS SHALL BE MOUNTED ON WALL AT 48" MIN. AND 60" MAX. ABOVE FINISH FLOOR TO CENTERLINE OF SIGN AND ON STRIKE SIDE OF DOOR WITHIN 6" OF DOOR JAMB.
 - BRAILLE SYMBOLS SHALL BE CORRESPONDING CALIFORNIA GRADE II BRAILLE AT 4 DOTS WITH DOMES PER SQUARE INCH. DOTS SHALL BE ROUNDED OR DOMED.
 - BRAILLE DOTS WITH DOMES SHALL BE 1/10" O.C. IN EACH CELL WITH 2/10" SPACING BETWEEN CELLS. DOTS WITH DOMES SHALL BE RAISED A MINIMUM OF 1/40" ABOVE BACKGROUND.
 - RAISED CHARACTERS SHALL COMPLY WITH SECTION 11B-703.2 AND SHALL BE DUPLICATED IN BRAILLE COMPLYING WITH SECTION 11B-703.3. RAISED CHARACTERS SHALL BE INSTALLED IN ACCORDANCE WITH SECTION 11B-703.4.
 - ALL SIGNAGE MUST CONFORM TO CALIFORNIA TITLE 24 REGULATIONS, 1011.3 AND 1117B.5.