
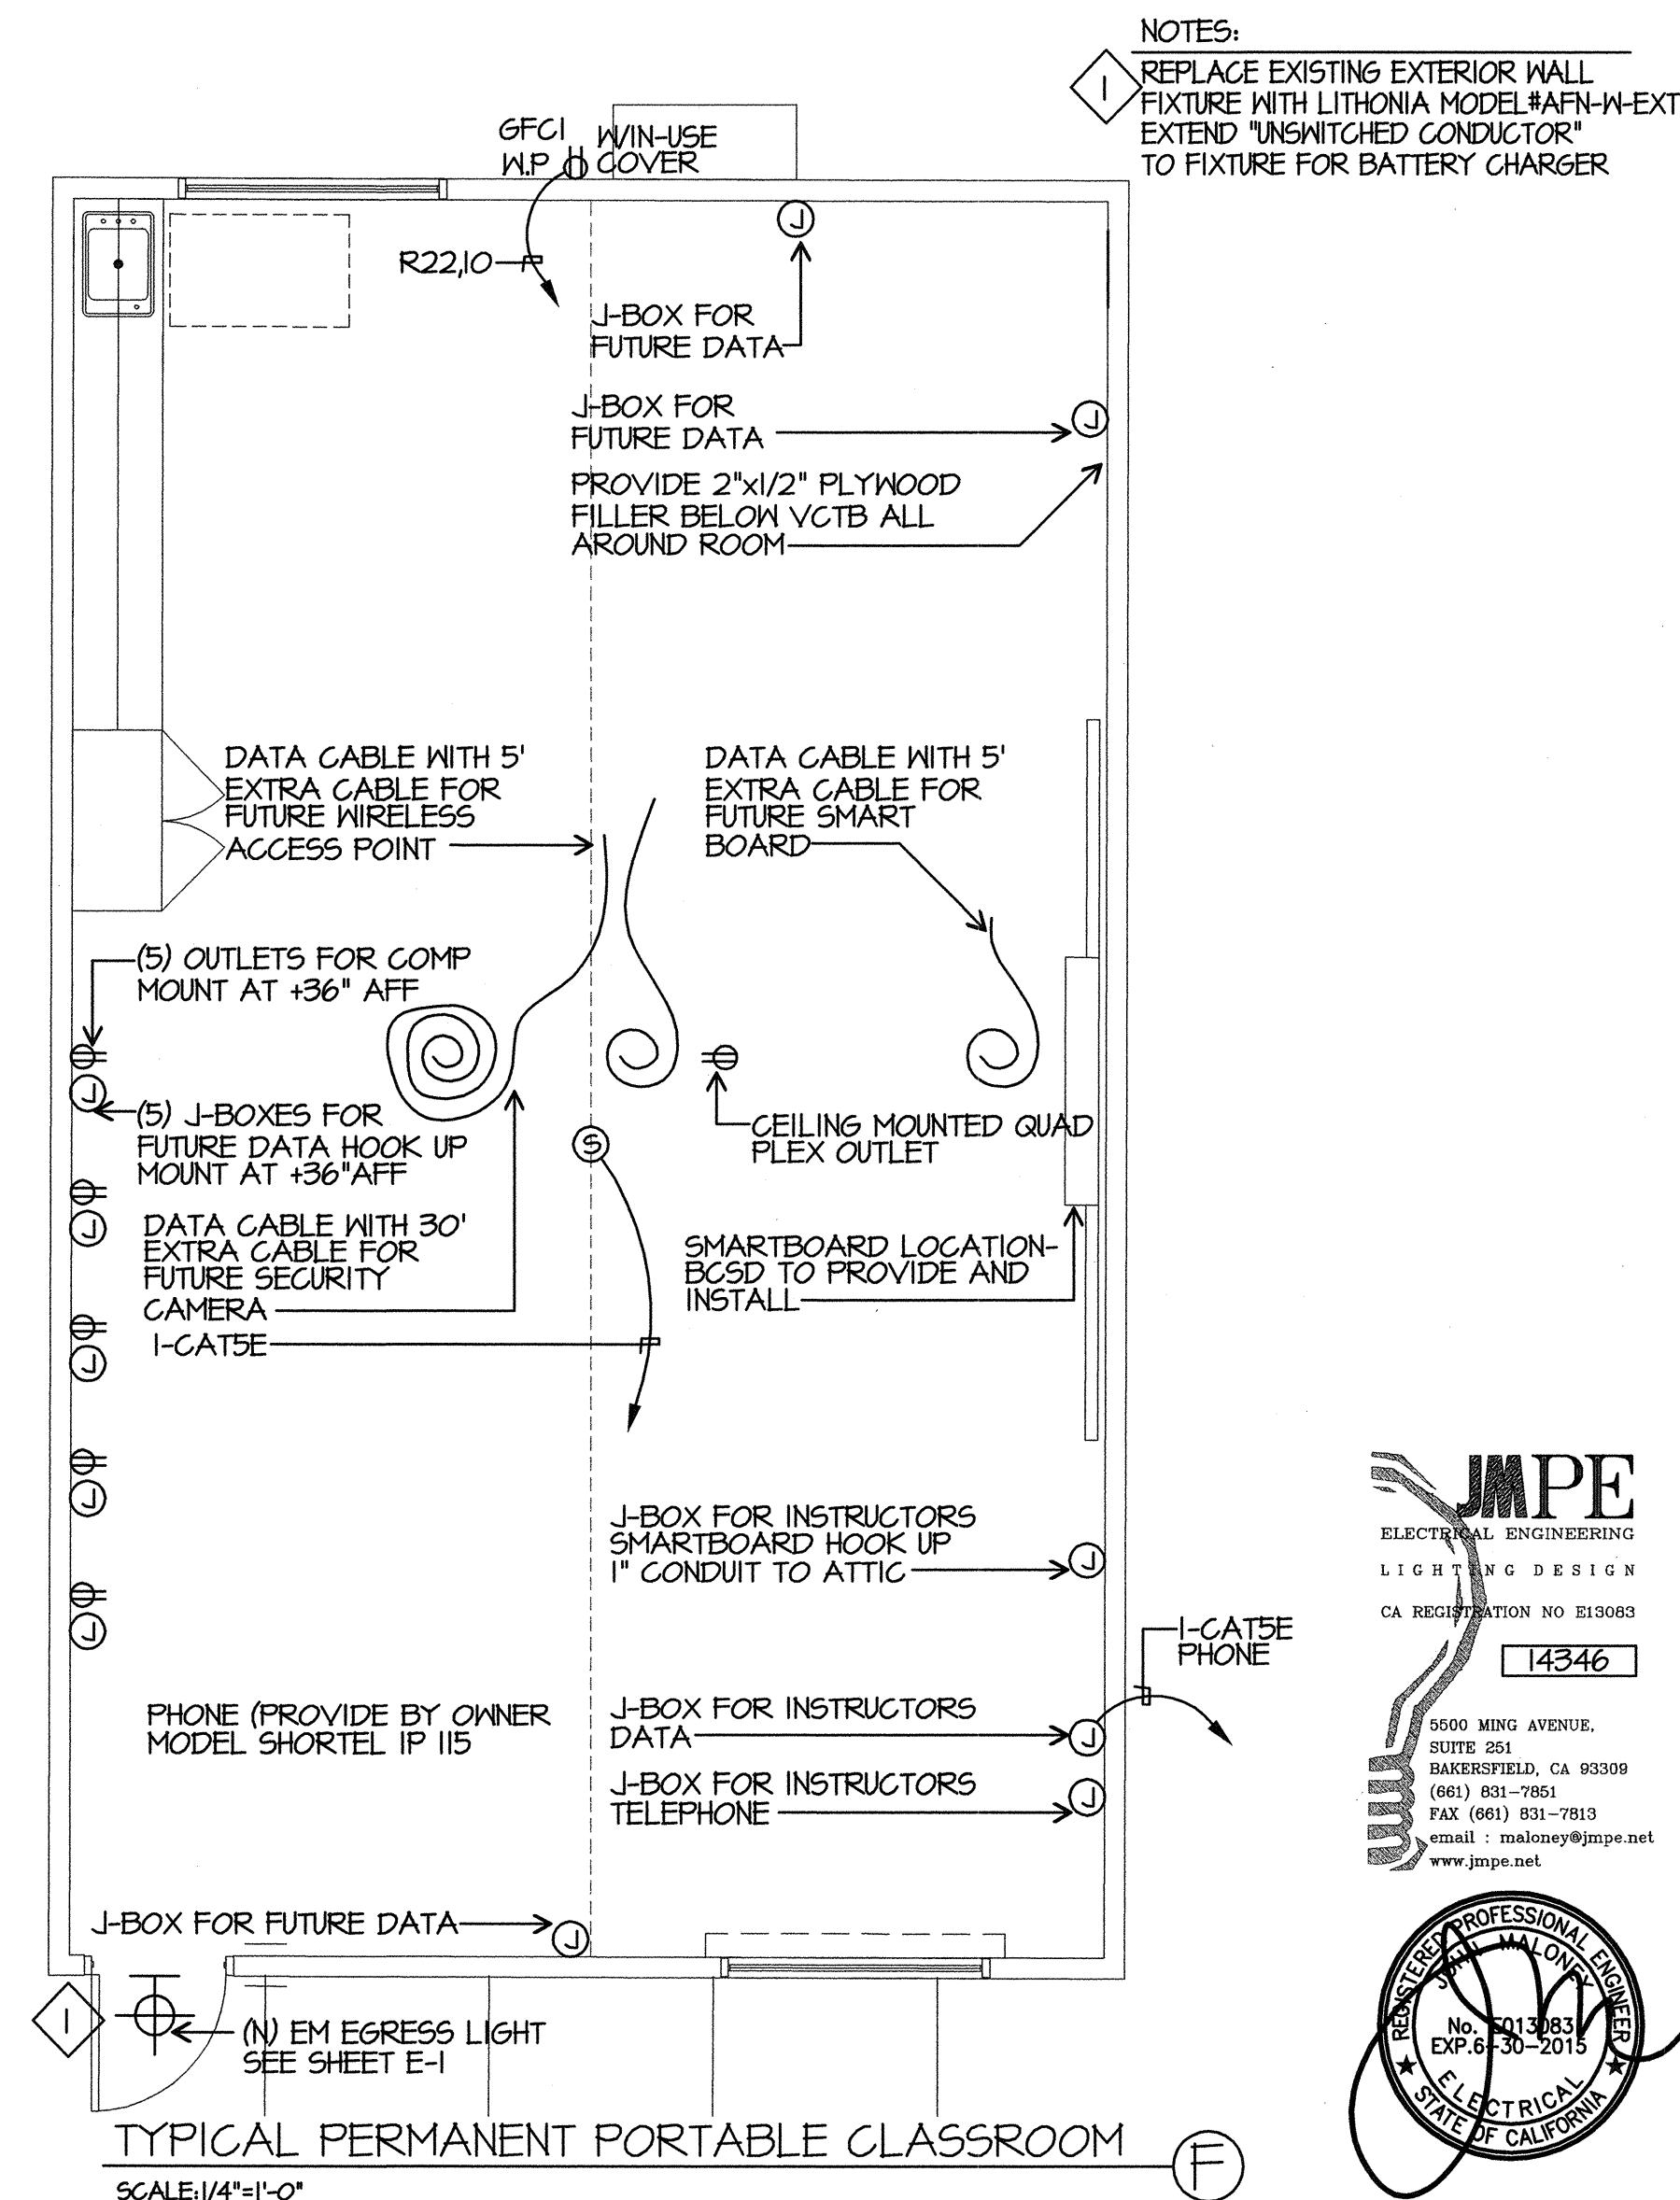
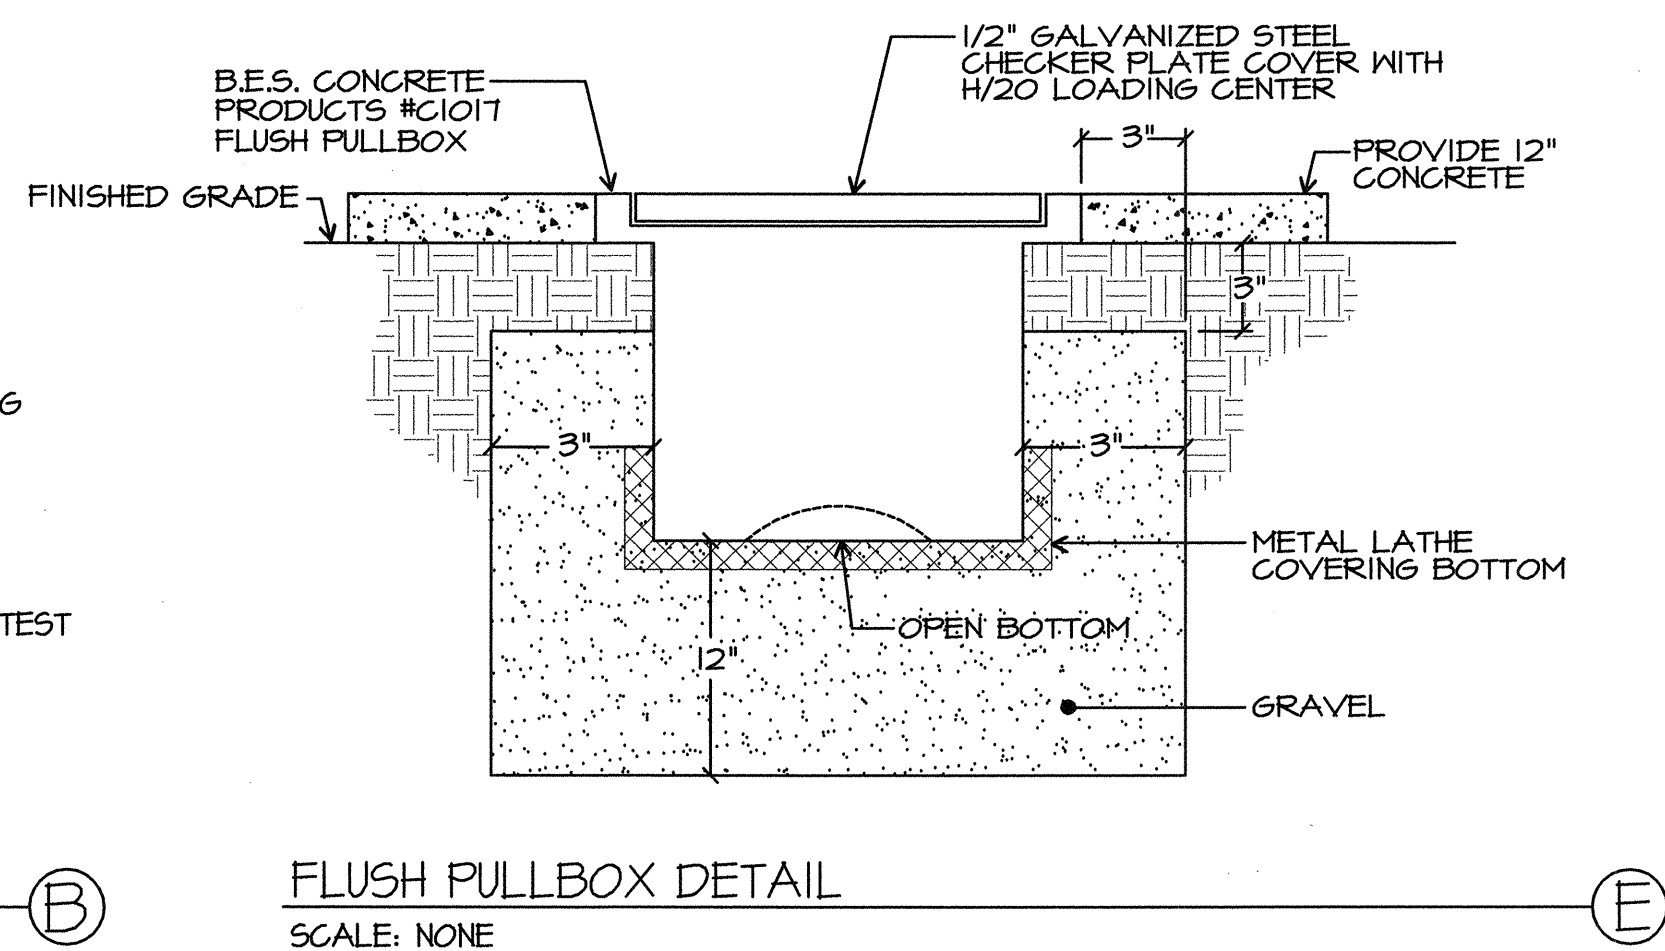
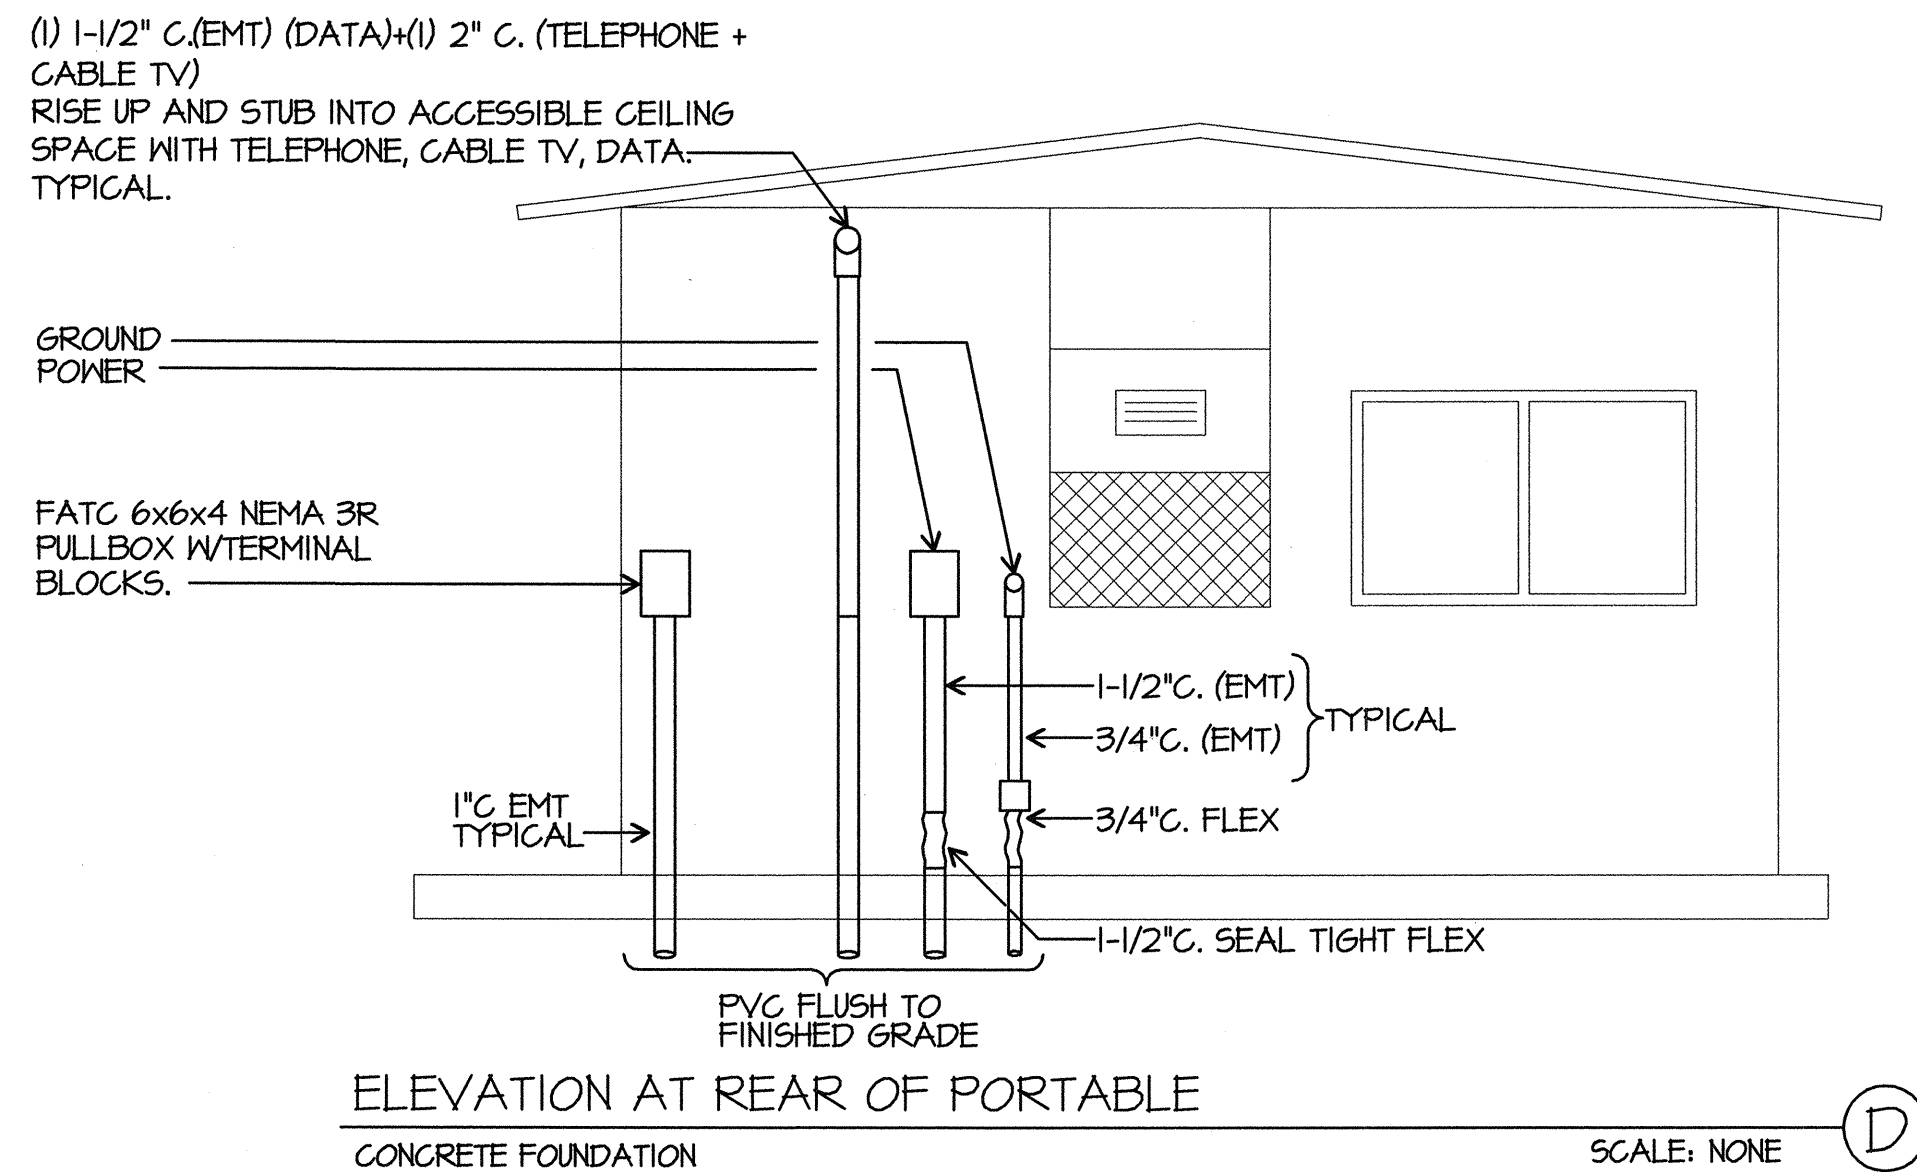
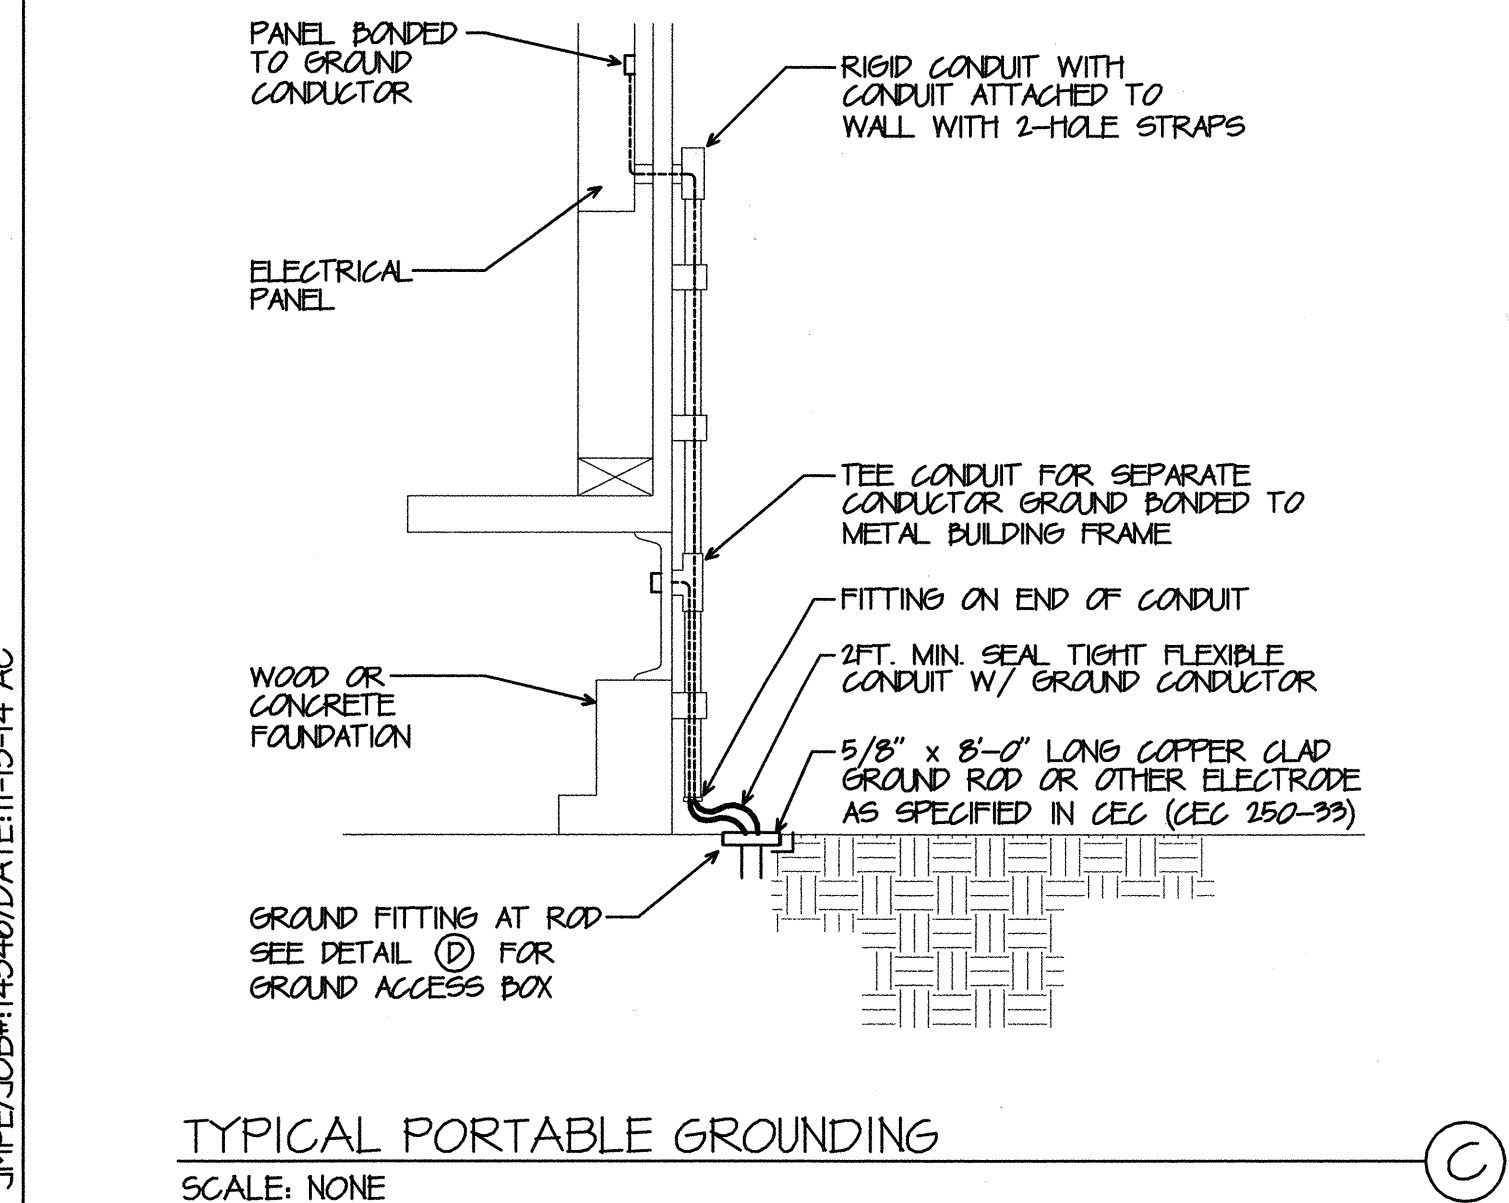
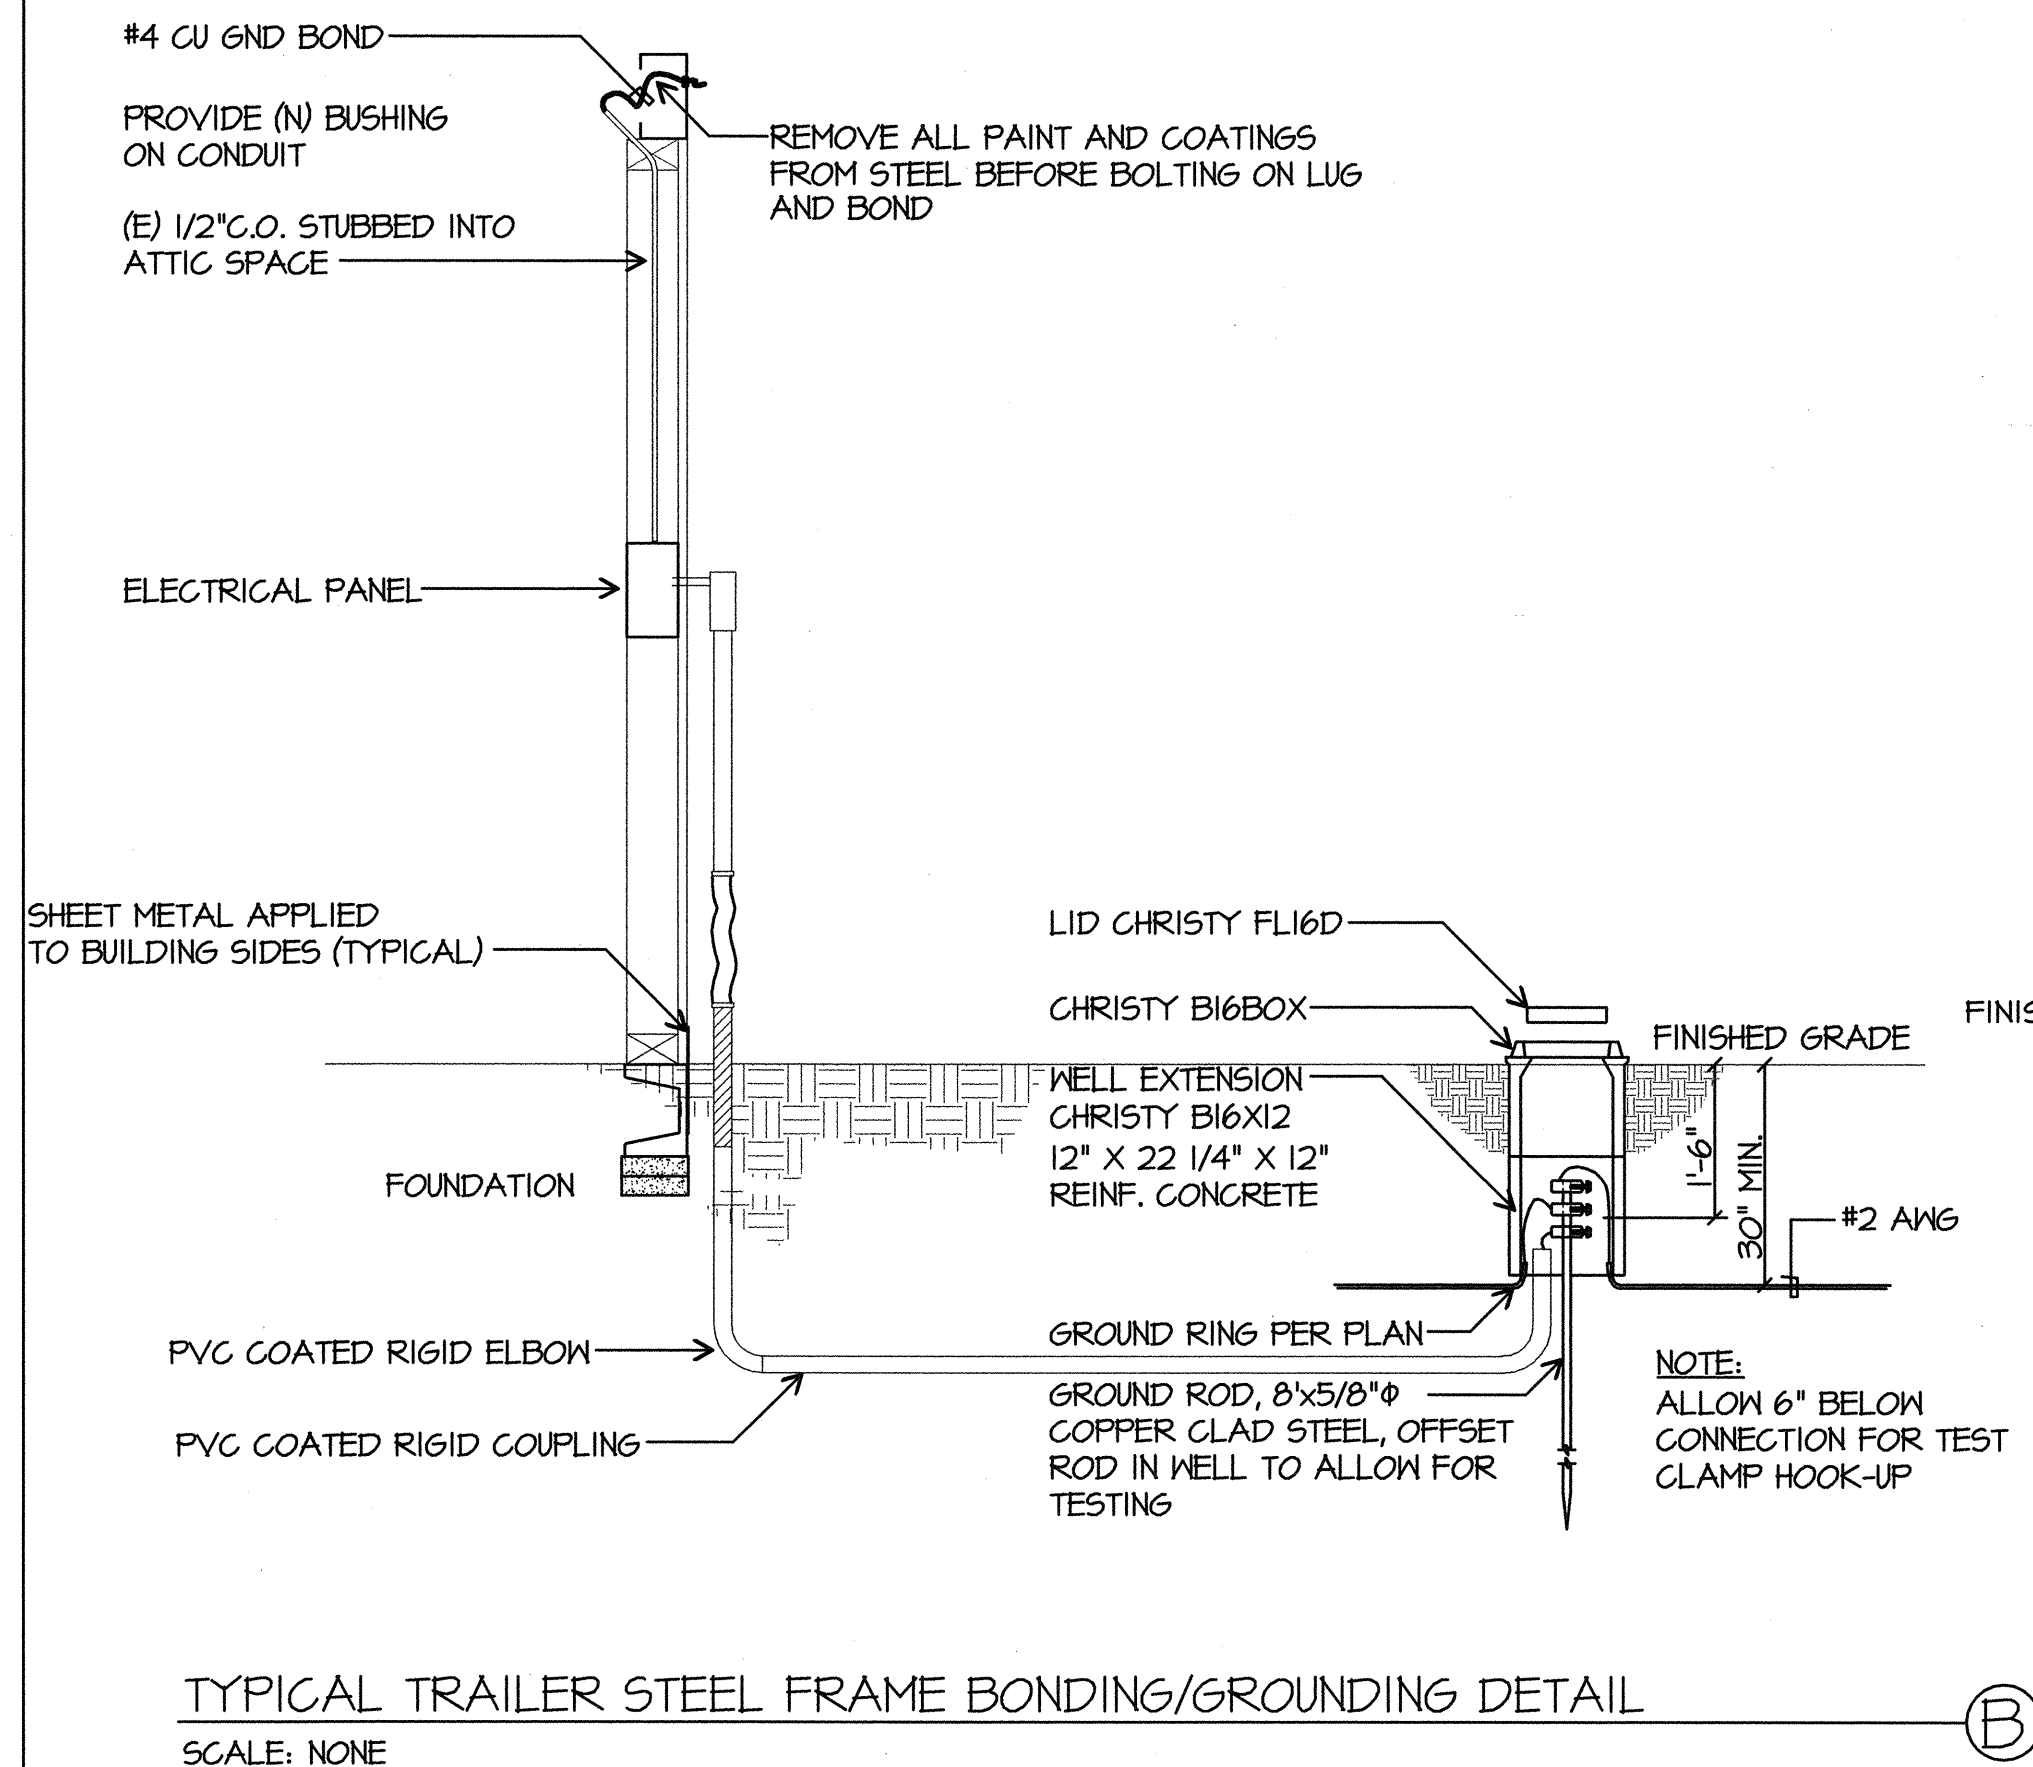
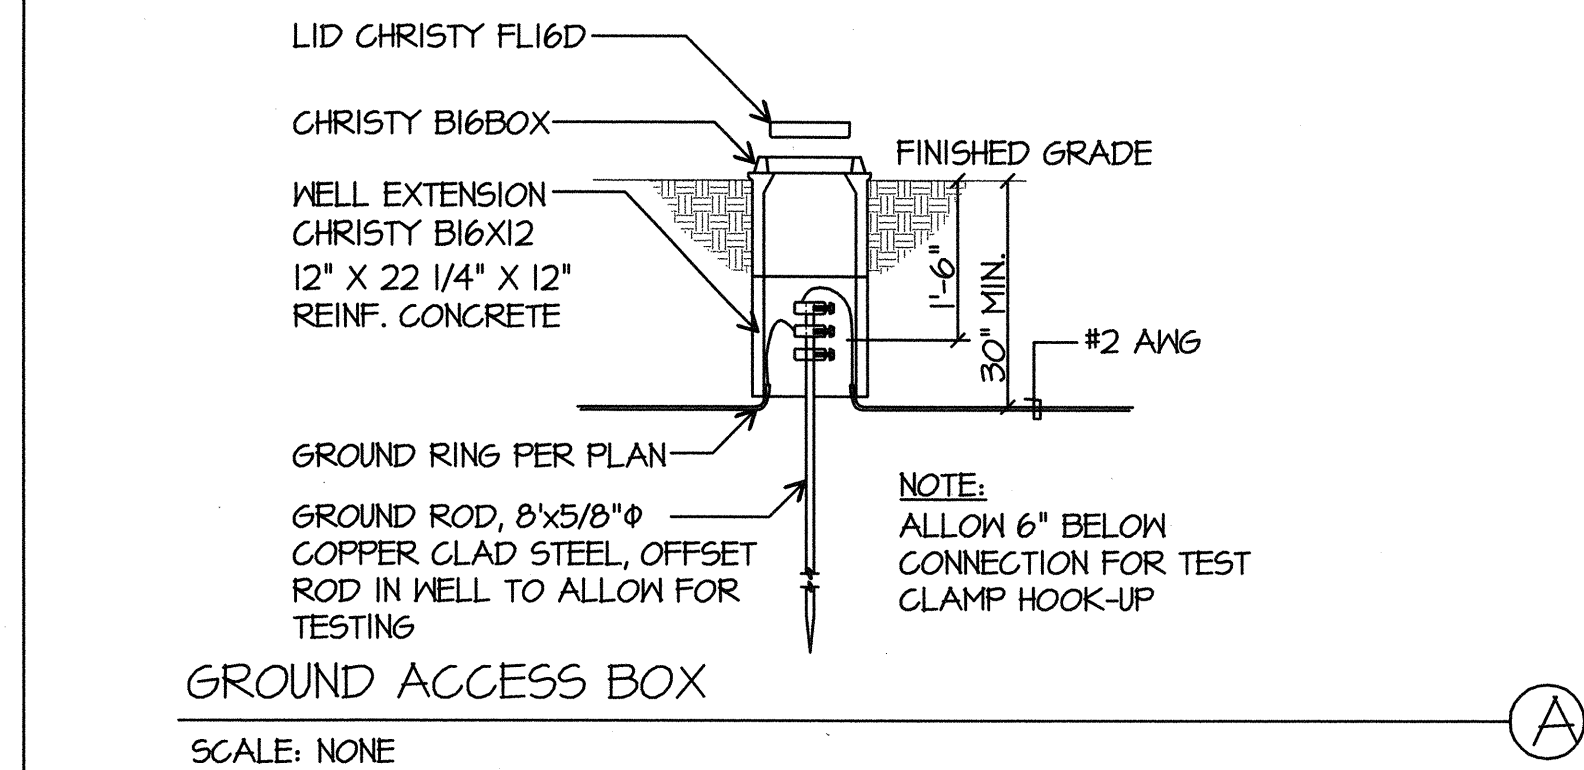


JMPE/DOB# 14346/DATE: 11-13-14 AC

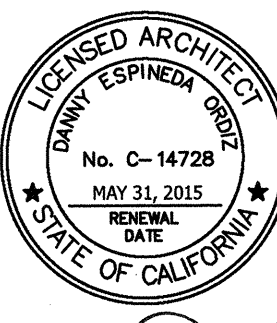

**ORDIZ
MELBY**
ARCHITECTS, INC.

5500 MING AVENUE SUITE 280
BAKERSFIELD, CALIFORNIA 93309
TELEPHONE (661) 832-5258
FACSIMILE (661) 832-4291


Danny E. Ordiz, AIA
ARCHITECT C-14,728
William J. Melby, AIA
ARCHITECT C-16,835

IDENTIFICATION STAMP
DIV. OF THE STATE ARCHITECT
APPROX 11 6 31 8
AC/14346/FLS/14346/SS/EX
DATE 10/12/15

**9 RELOCATABLE
CLASSROOM BUILDINGS
FOR:**

**CURRAN MIDDLE SCHOOL
1116 LYMRIC WAY
BAKERSFIELD, CA 93309
FOR:**

**BAKERSFIELD CITY
SCHOOL DISTRICT
1300 BAKER STREET
BAKERSFIELD, CA 93305**

MARK	DATE	DESCRIPTION

1508.00
JOB NUMBER:
CAD DRAWING FILE:
1508 NINE New Portables - CD16.pl
DRAWN BY:
AC
CHECKED BY:
KT
CHECK AND VERIFY ALL DIMENSIONS BEFORE
PROCEEDING WITH THE WORK.
REPORT DISCREPANCIES TO THE ARCHITECT.
THE DRAWINGS, IDEAS, AND DESIGNS
REPRESENTED ON THIS SHEET ARE THE
PROPERTY OF THE ARCHITECT.
COPYRIGHT
ORDIZ-MELBY ARCHITECTS, INC. 2010
DETAILS

SHEET IDENTIFICATION NUMBER
E-0.1
SHEET OF
DETAILS