


WALL HINGE COUNTER (N) (E) (N) (E) (N) (E)

TYPICAL CABINET ANCHORAGE

CABINET SECTIONS

NOTE: SEE DETAIL 2/A23 & INT. ELEVATIONS FOR FASTEN LAMINATE SILLS AT CABINET N.P.K.

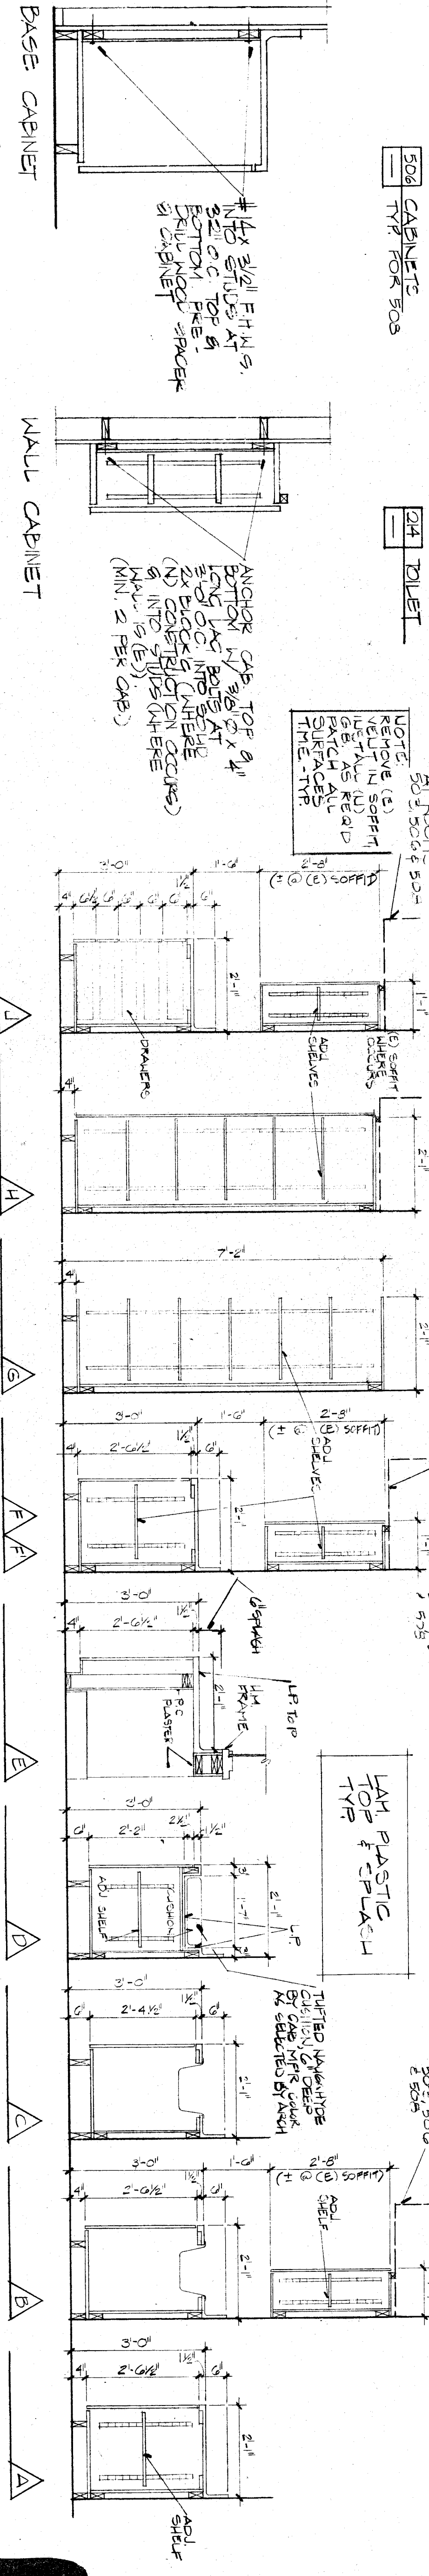

INTERIOR ELEVATIONS 1/8" = 1'-0" (L.N.)

BLAIR LEARNING CENTER RECONSTRUCTION 900 belle terrace, bakerfield, california

C-1128
C-3289
C-3132
C-3654
DAVID P. GAZMY

