




DEMOLITION PLAN C
1/8" = 1'-0"

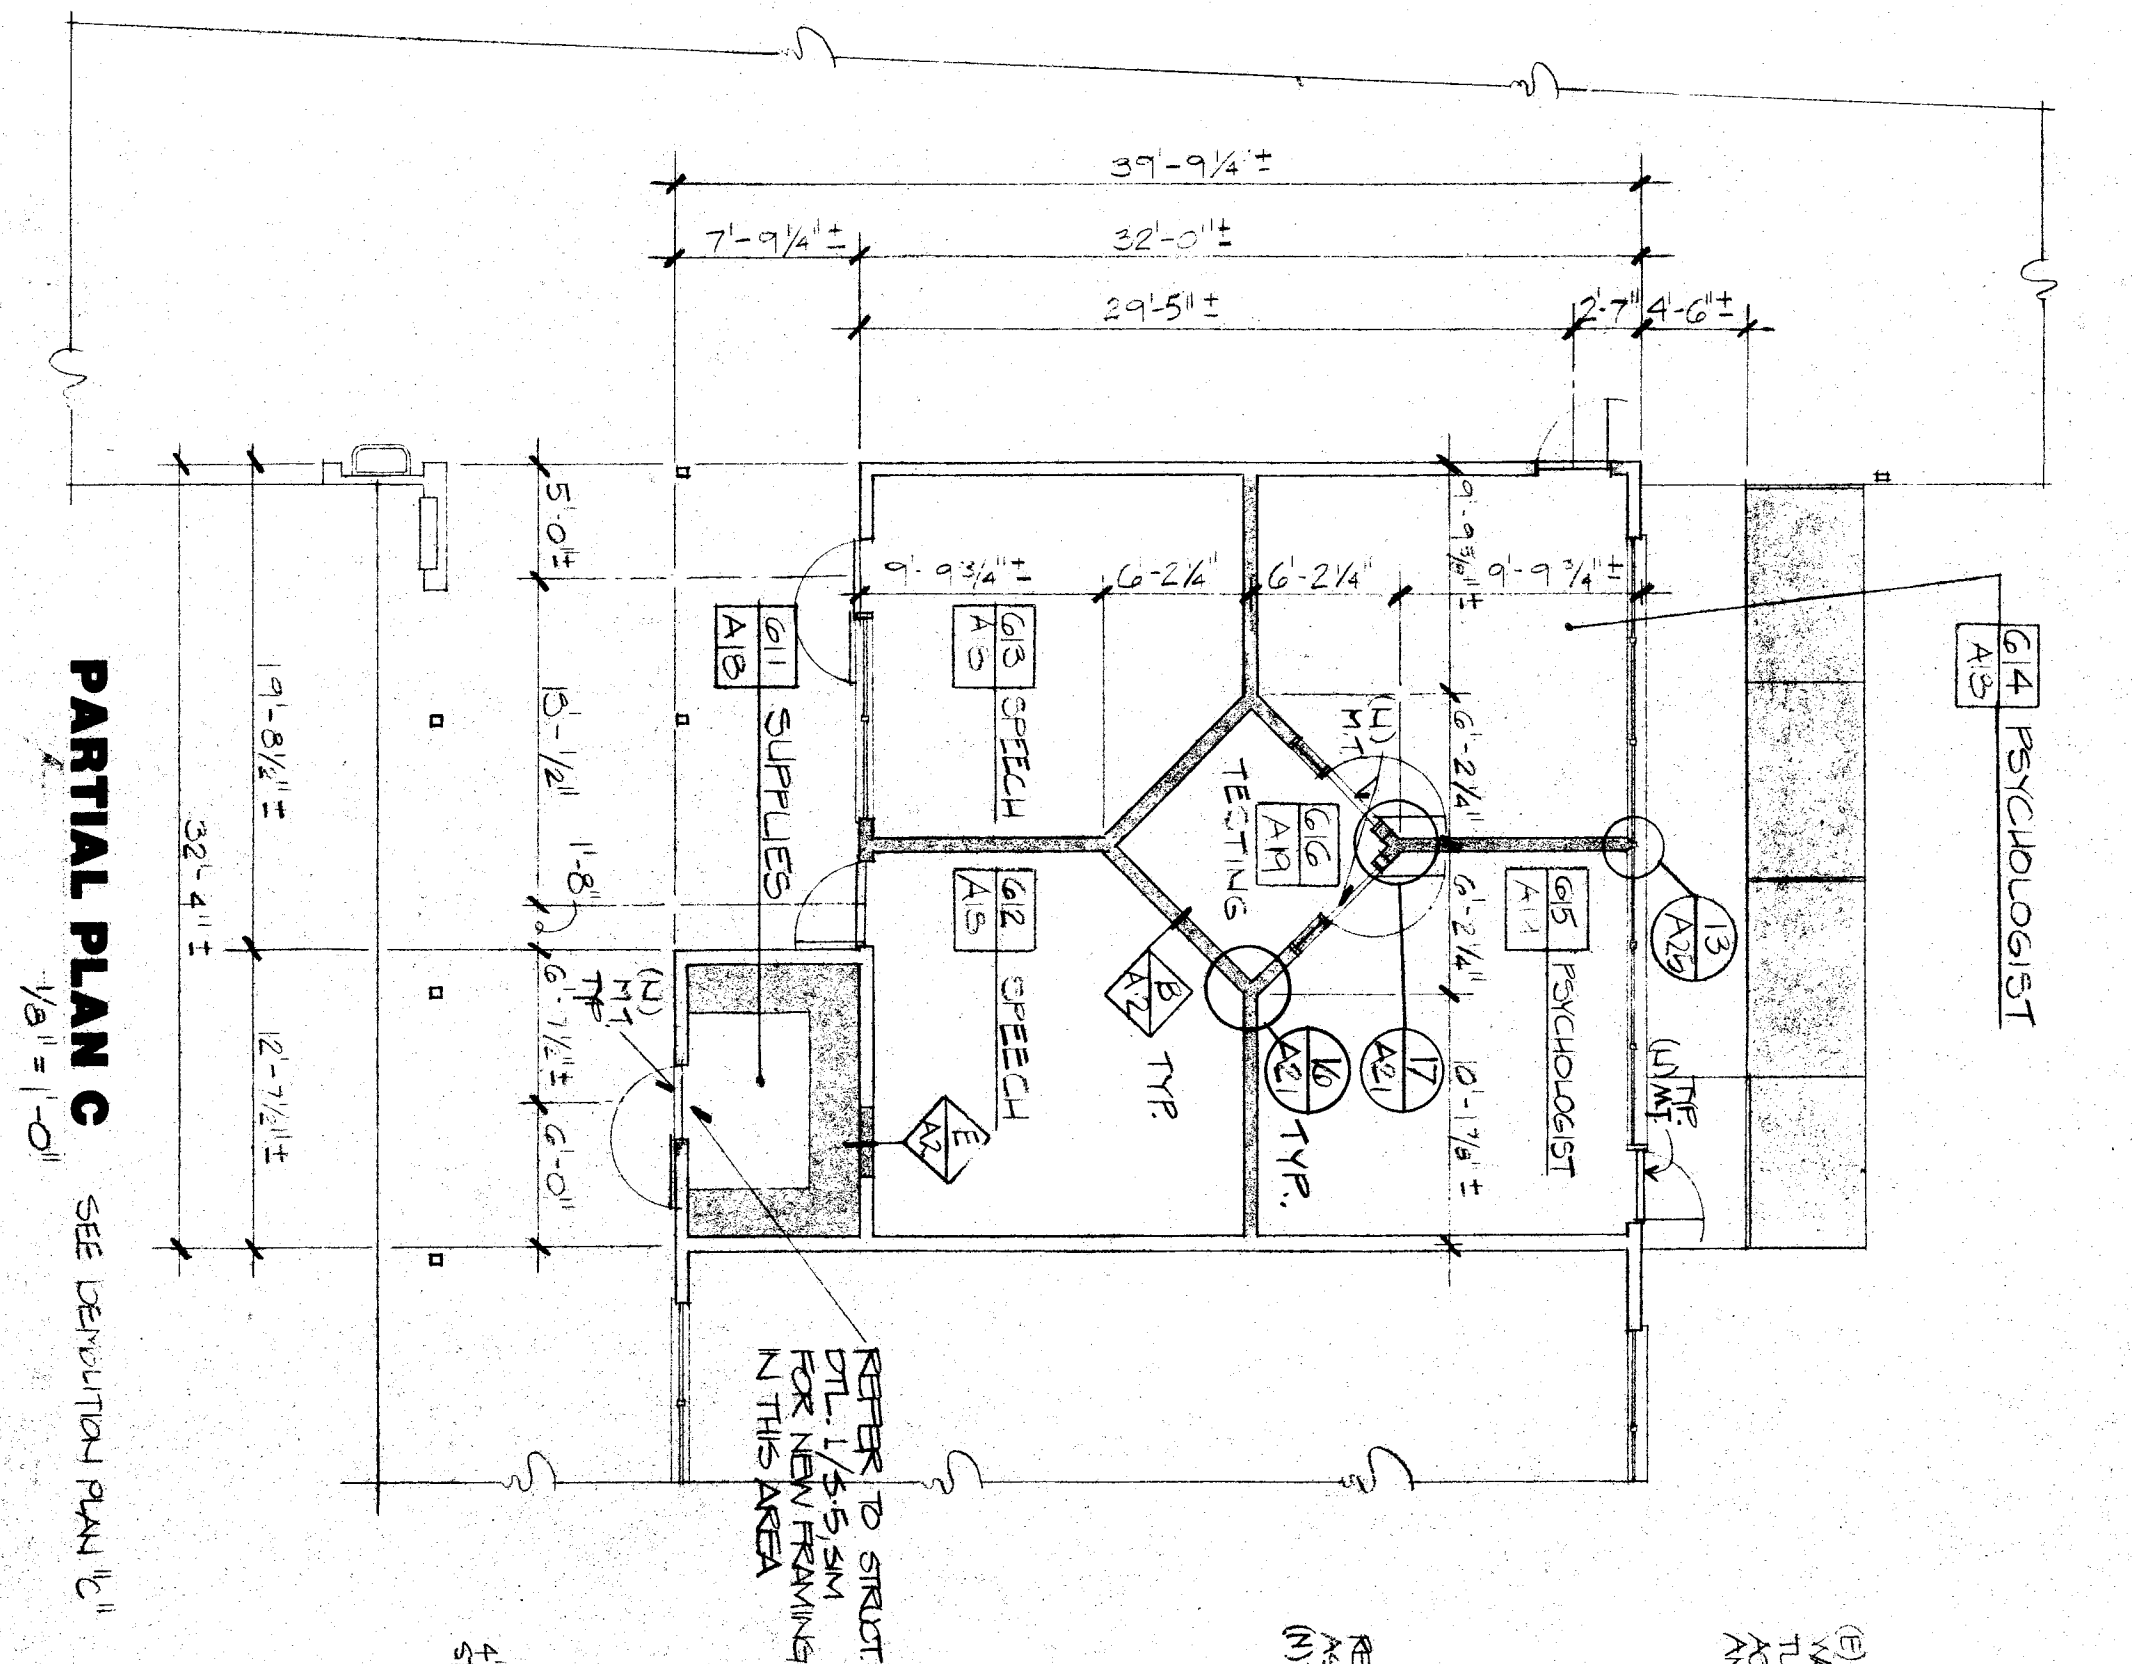

PARTIAL PLAN C
1/8" = 1'-0"
SEE DEMOLITION PLAN B

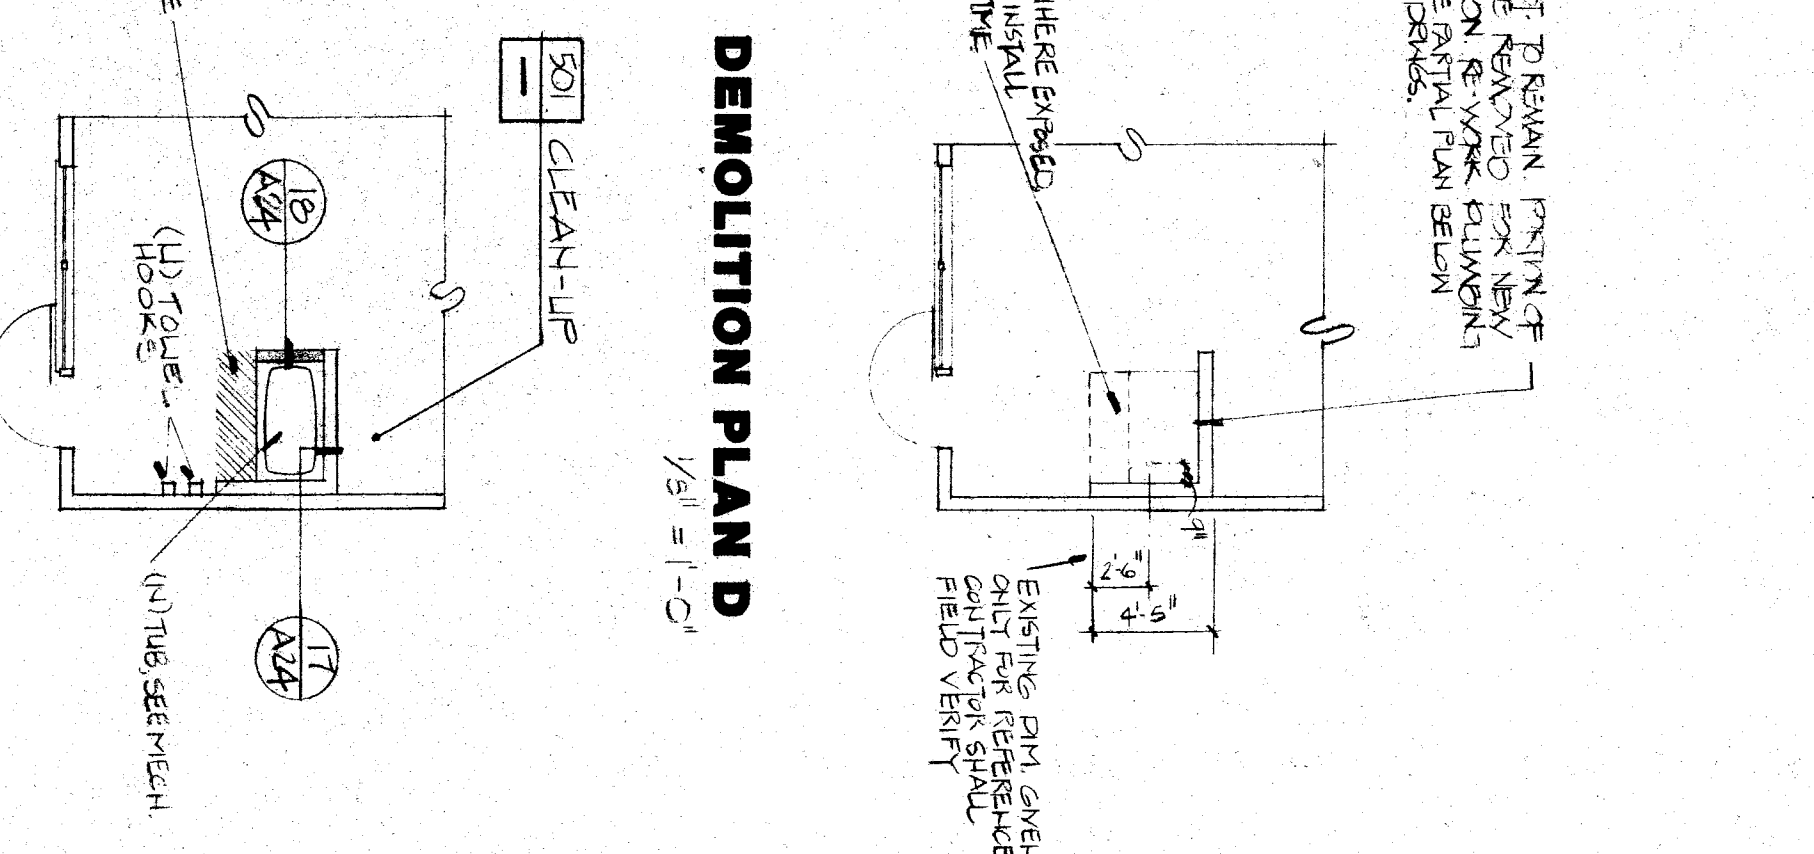


DEMOLITION PLAN D
1/8" = 1'-0"
SEE DEMOLITION PLAN B

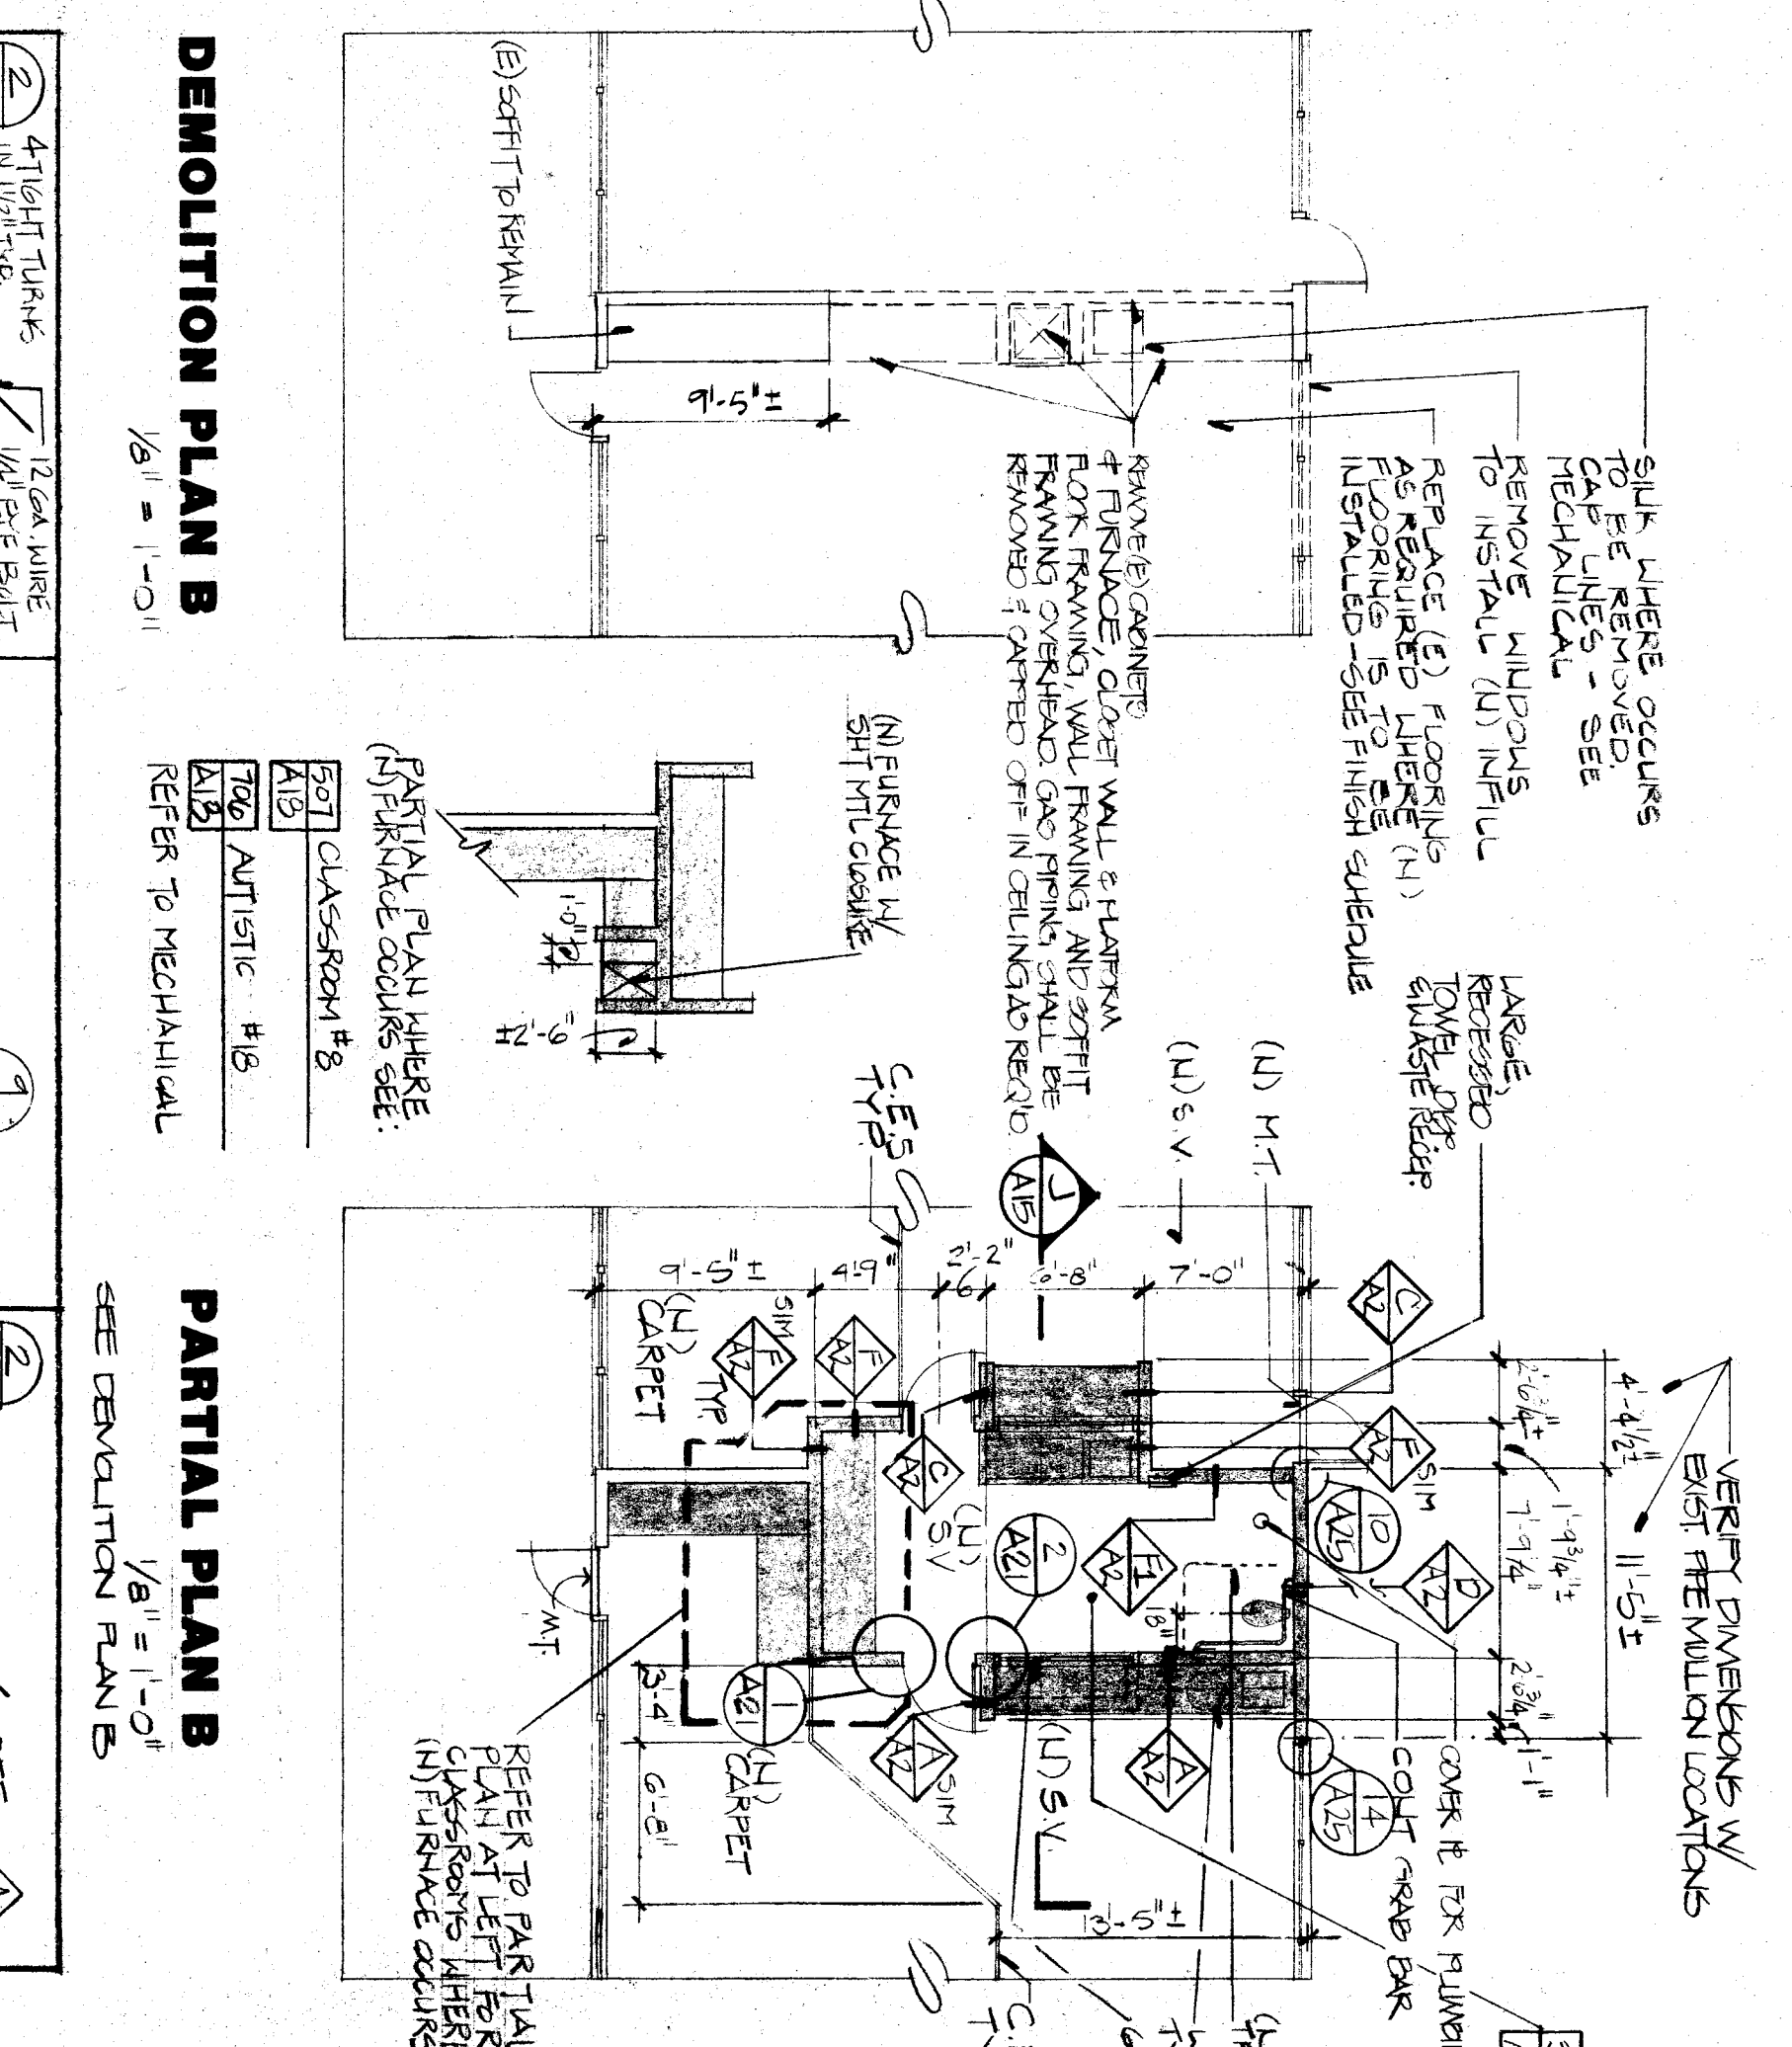


DEMOLITION PLAN B
1/8" = 1'-0"


PARTIAL PLAN B
1/8" = 1'-0"
SEE DEMOLITION PLAN B

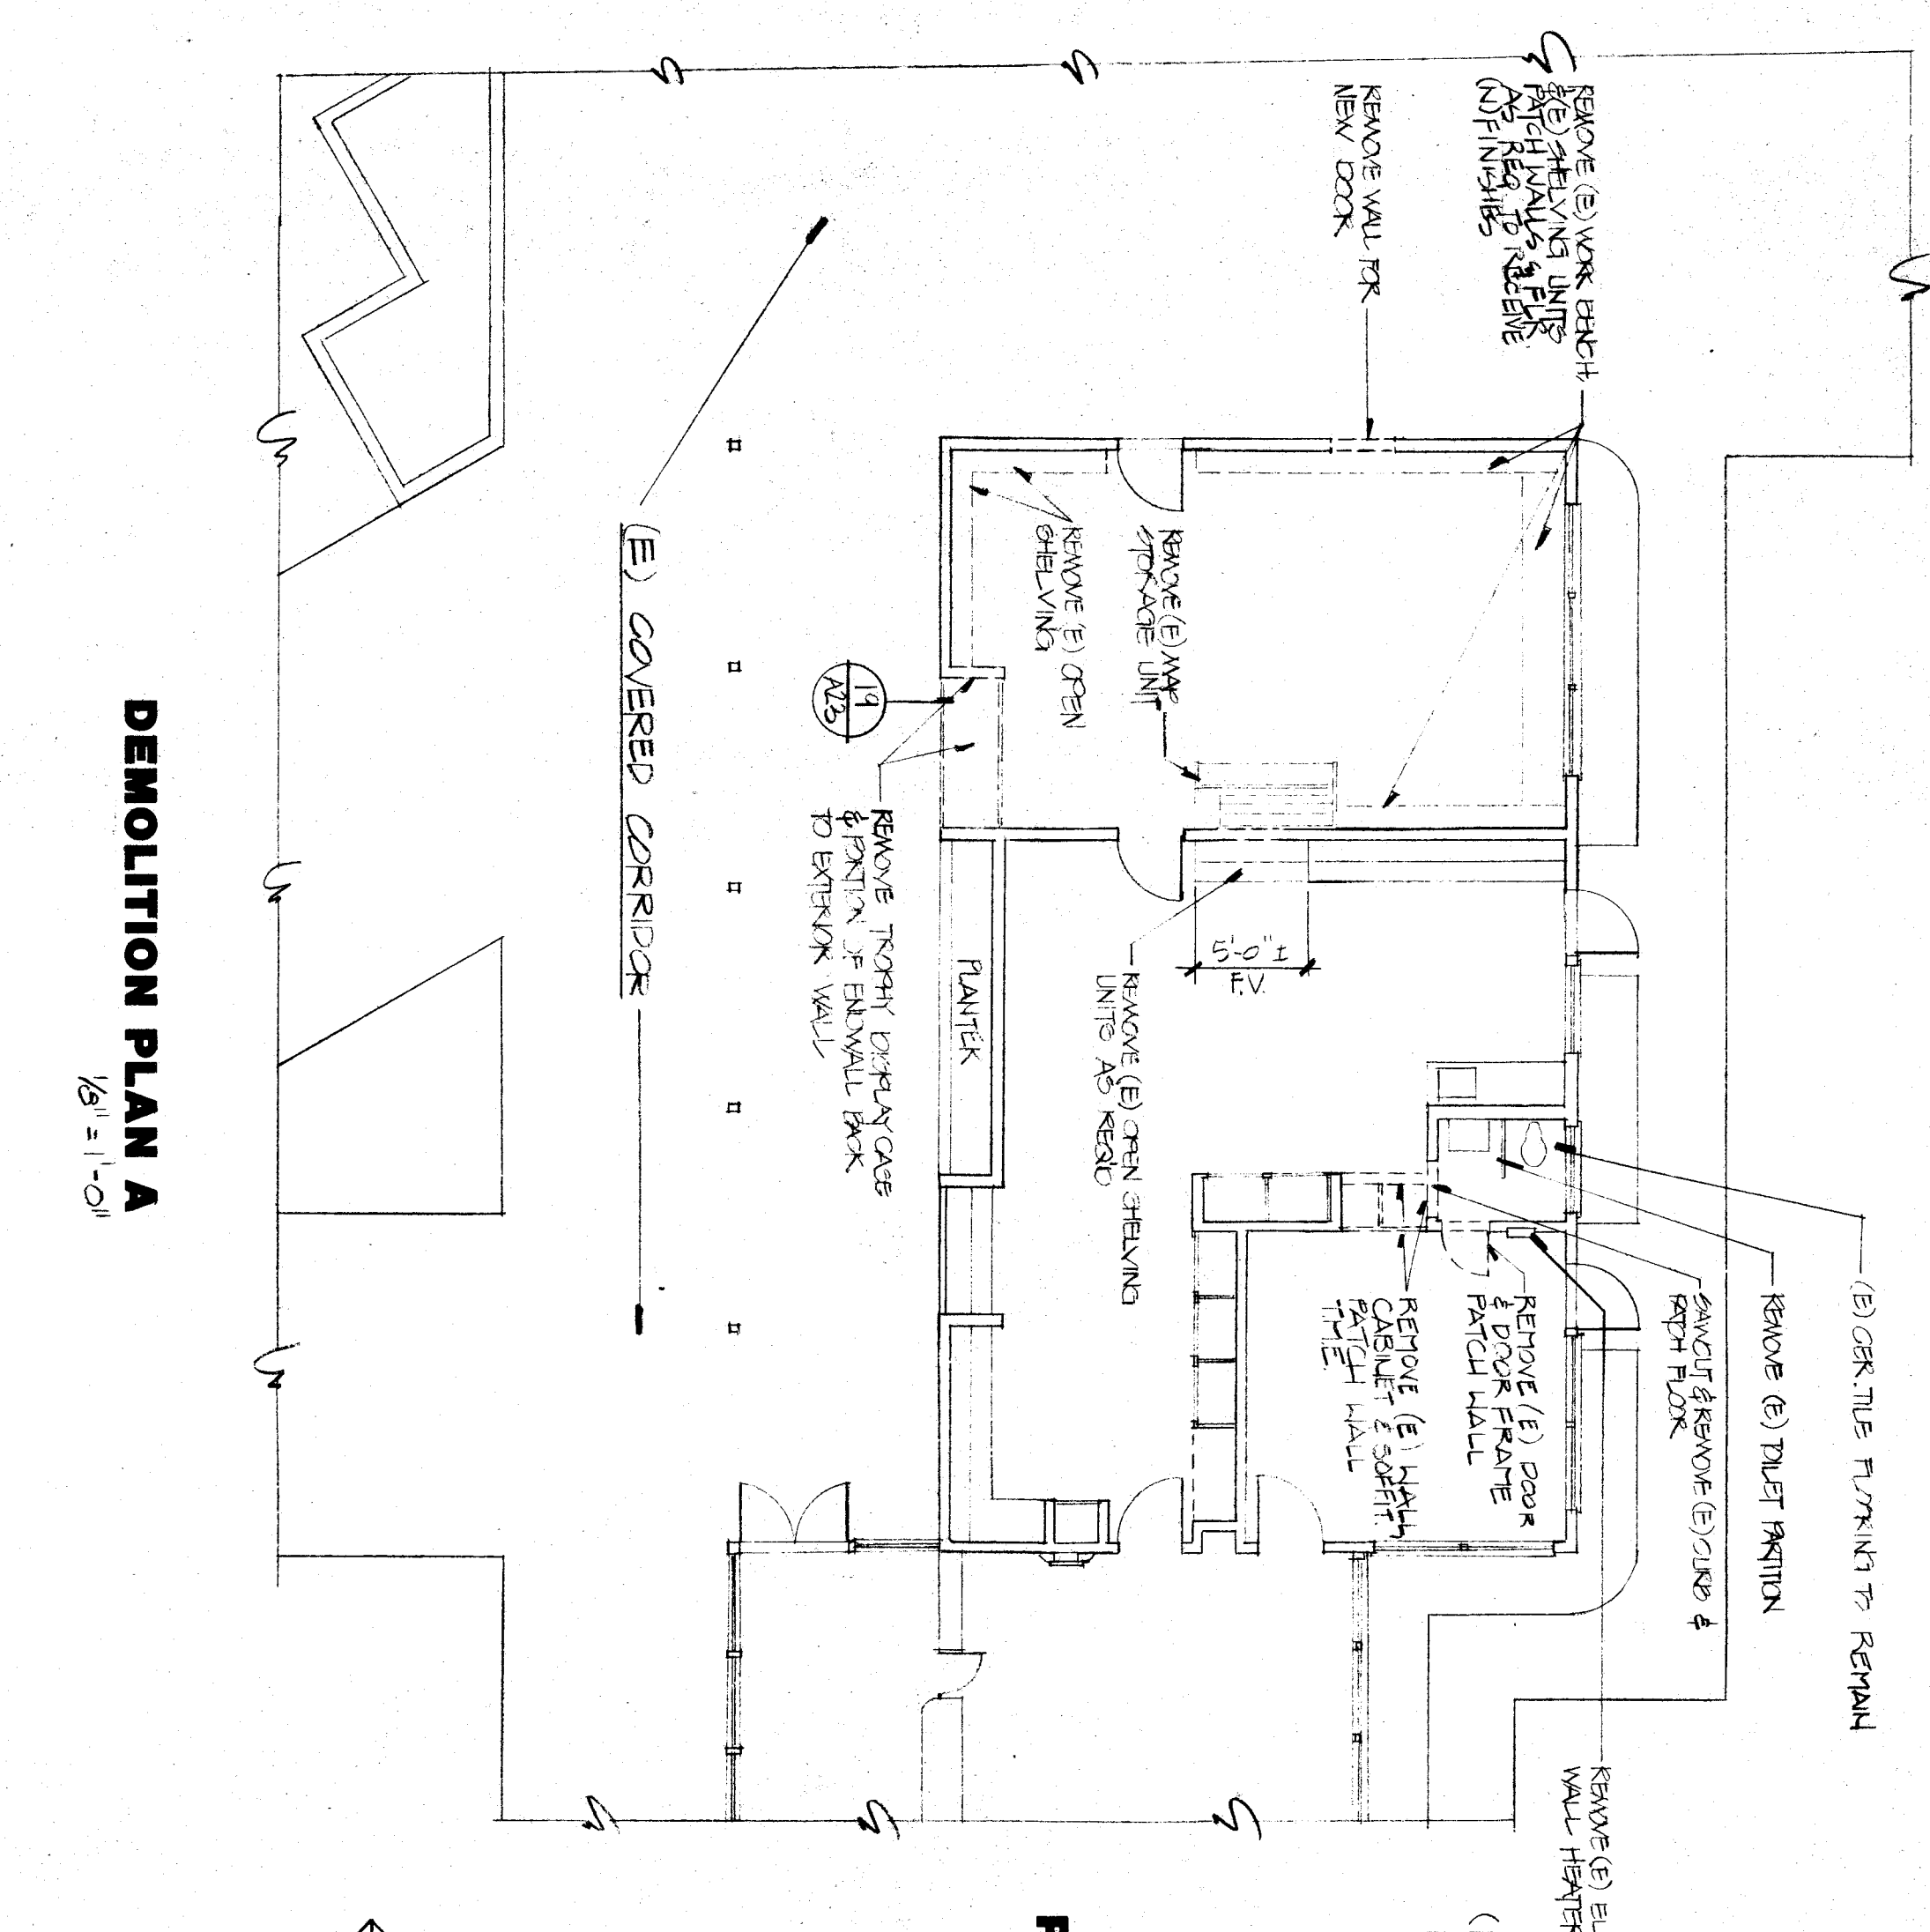



DEMOLITION PLAN A
1/8" = 1'-0"

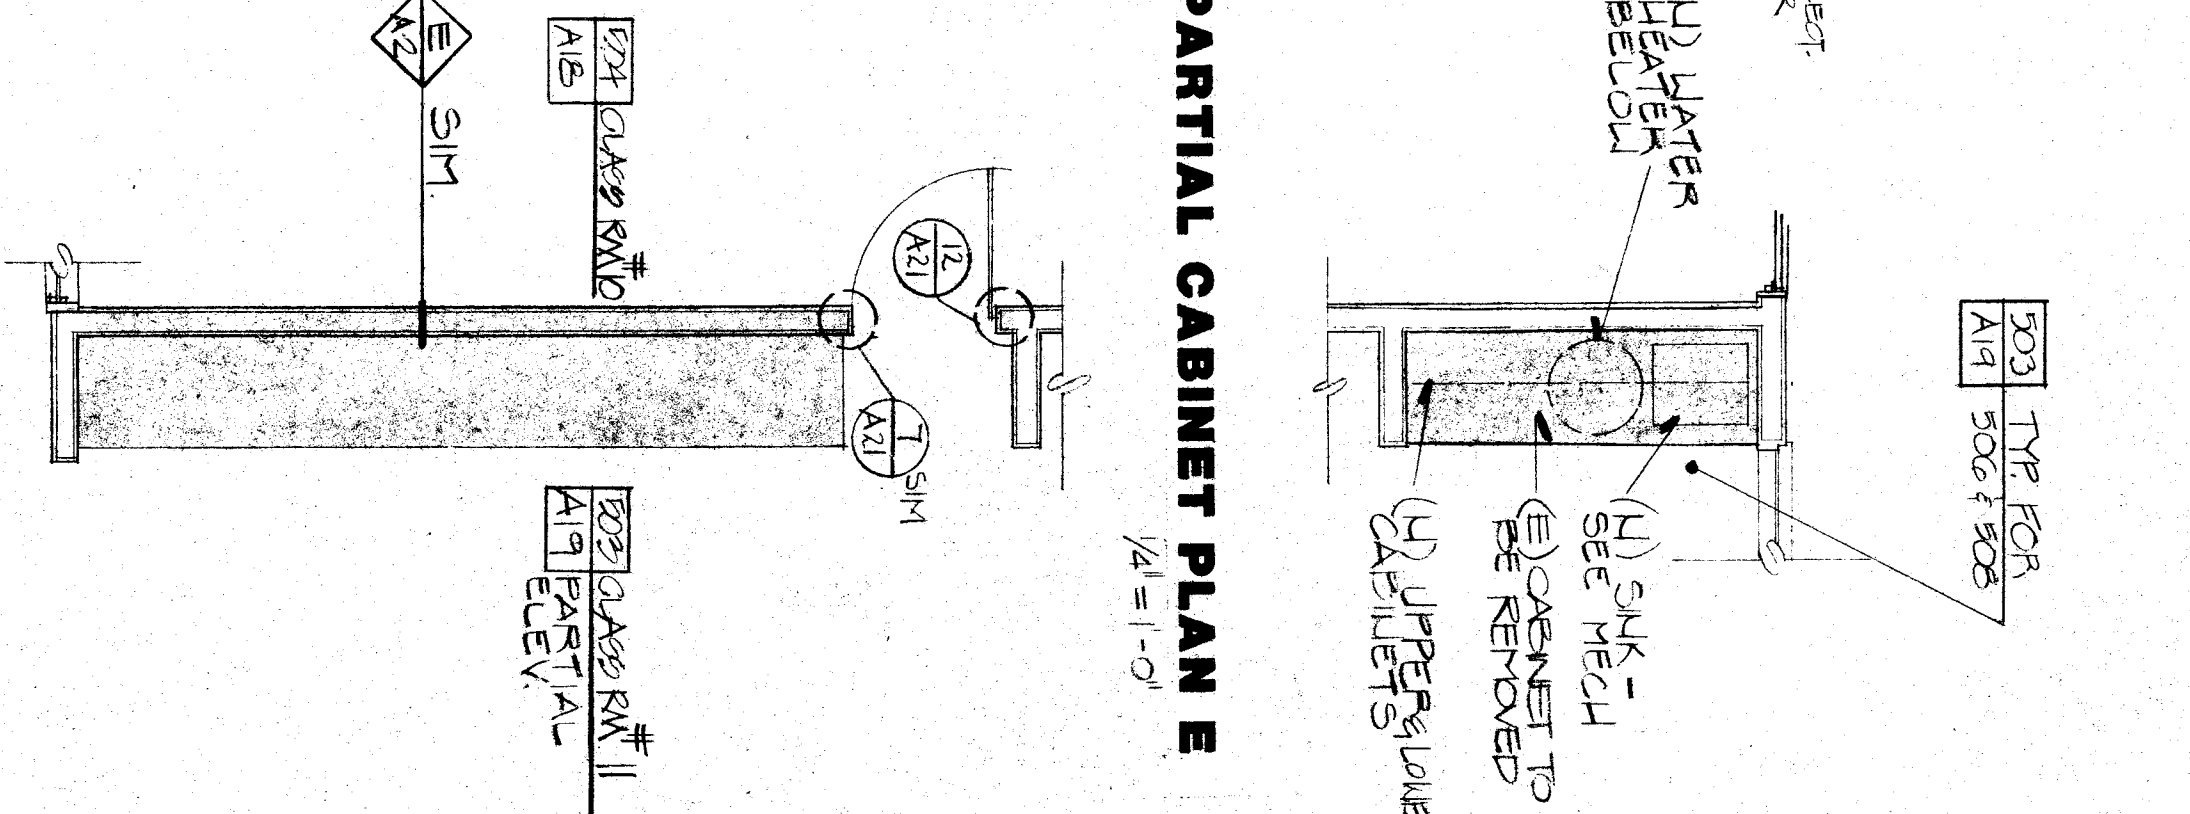


PARTIAL CABINET PLAN E
1/4" = 1'-0"

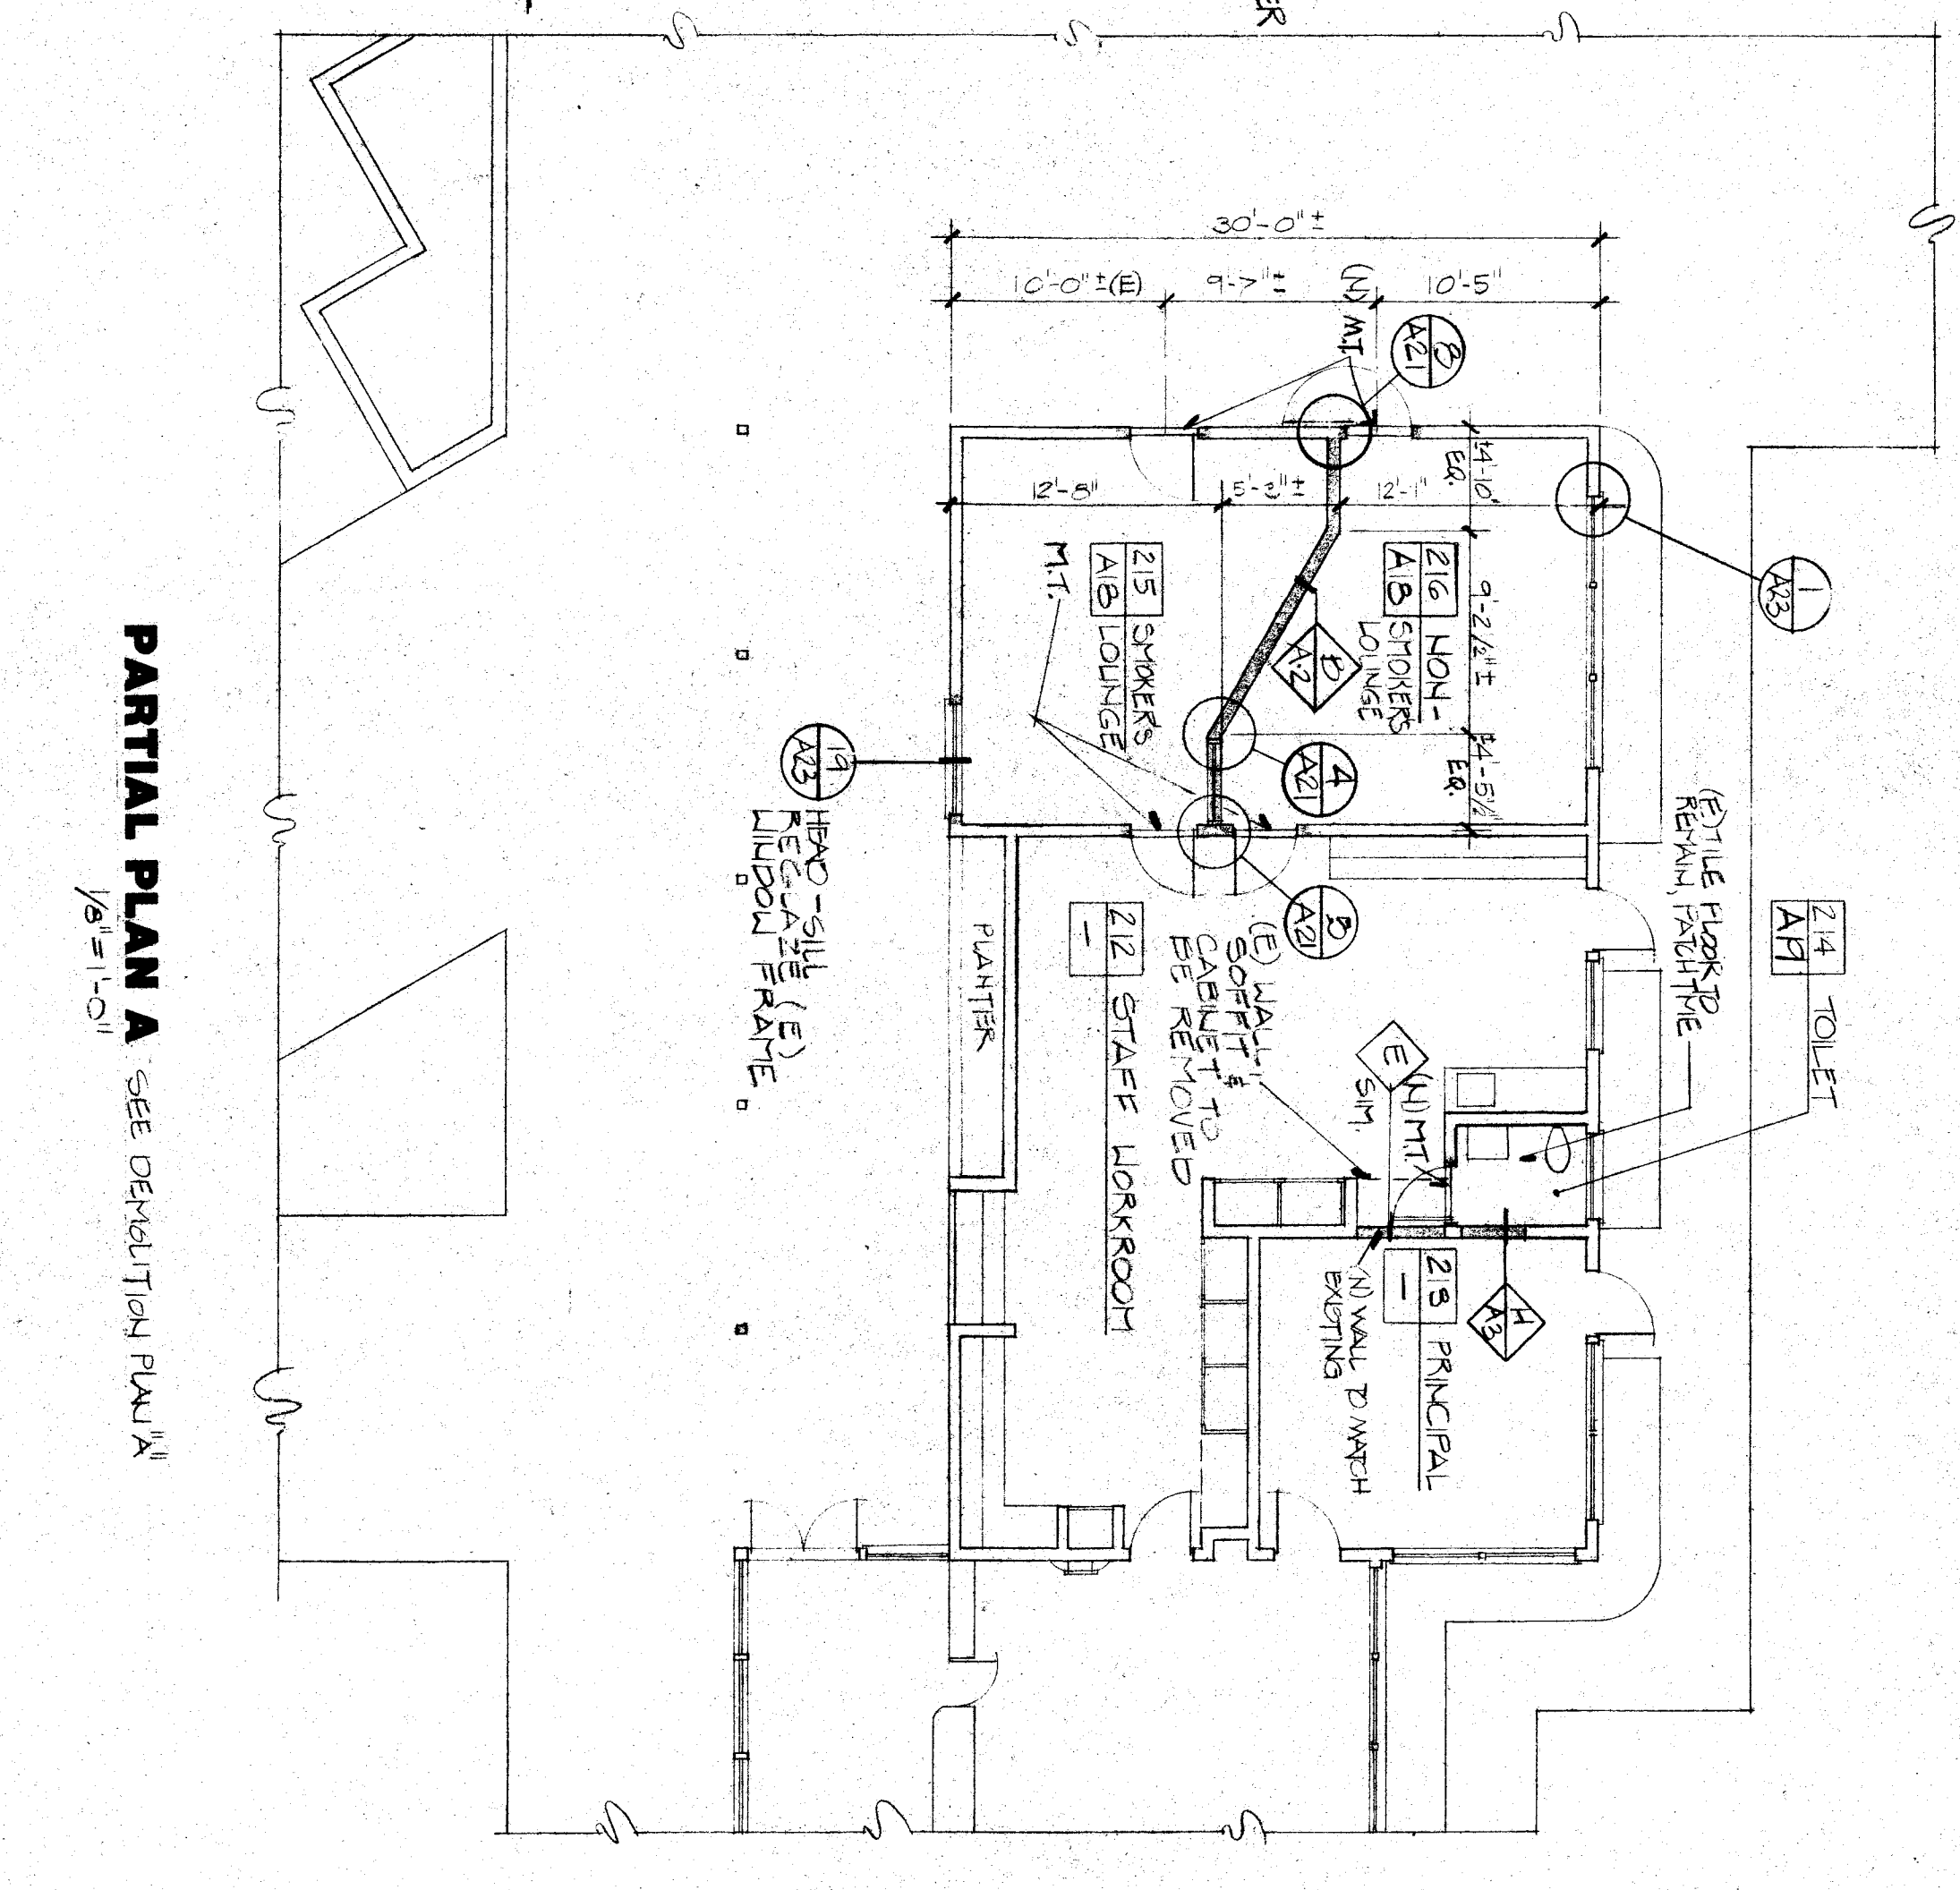

PARTIAL PLAN A
1/8" = 1'-0"
SEE DEMOLITION PLAN A

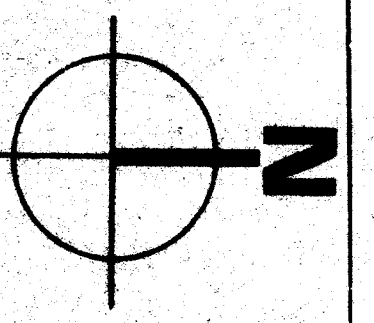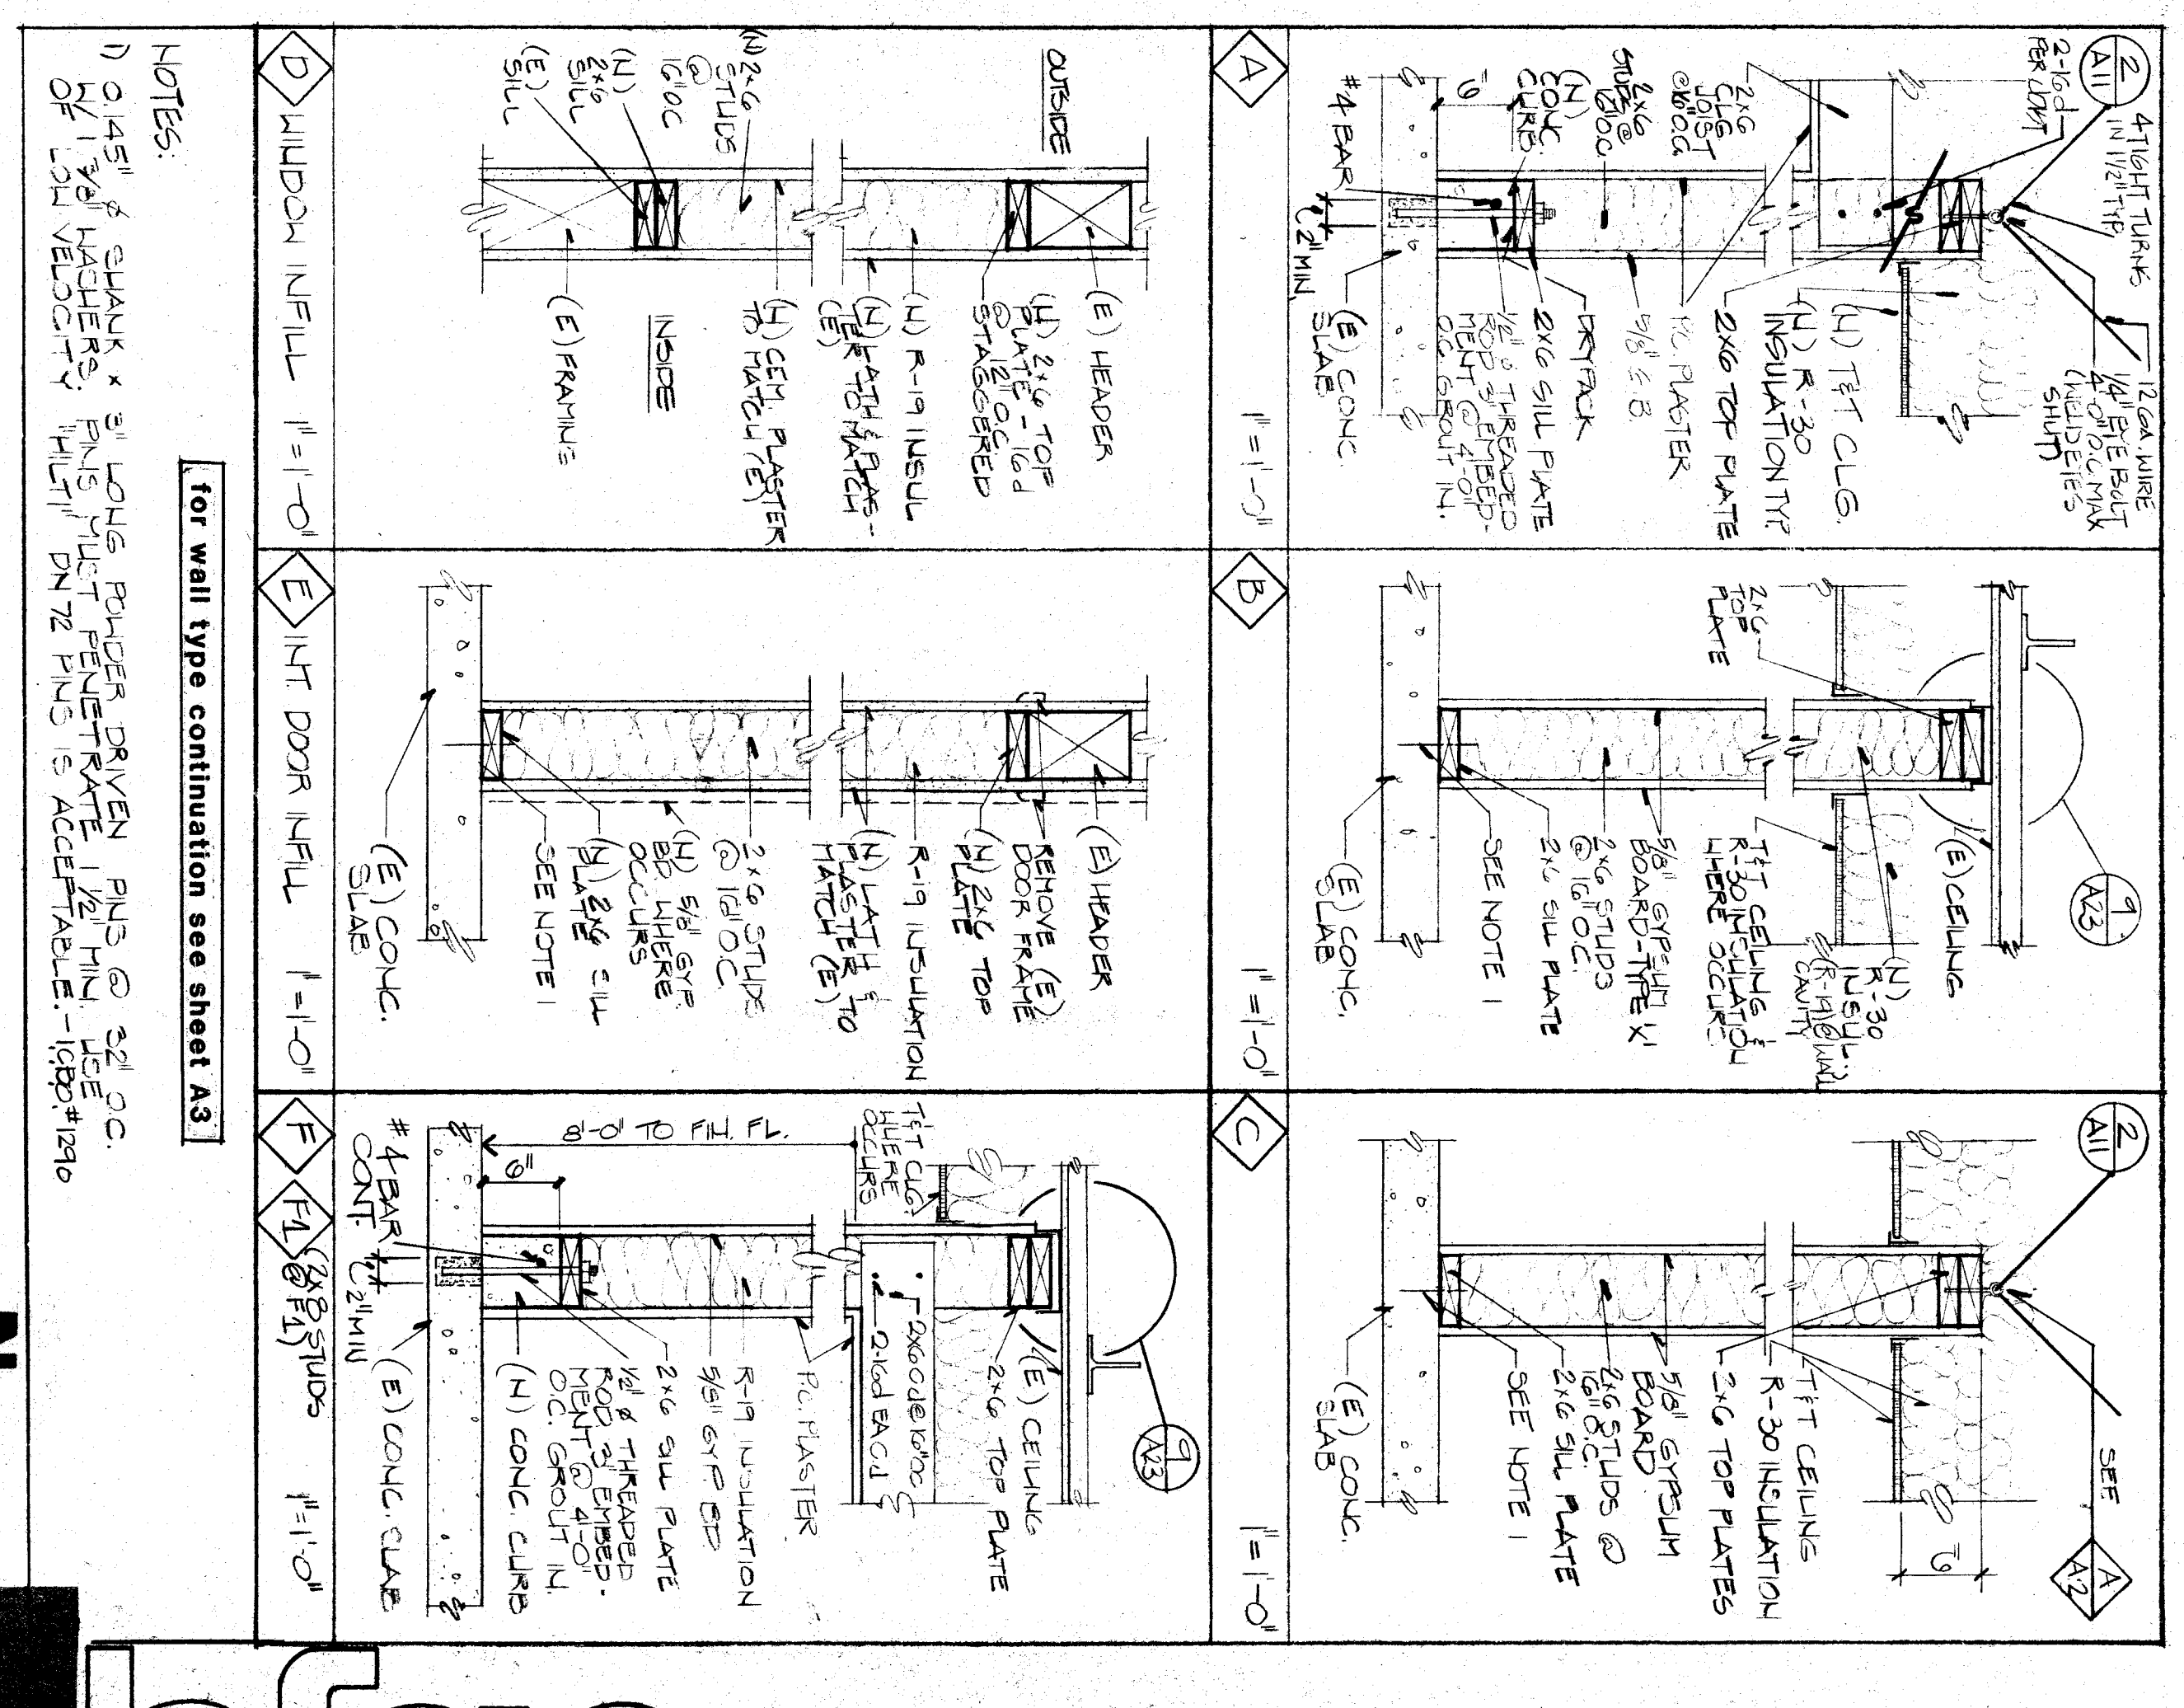

C-1128
 C-3229
 C-3554
 C-3554X
DRIP & CURB
 900 Belle Terrace, Bakersfield, California
 3047 1926
 3047 1926

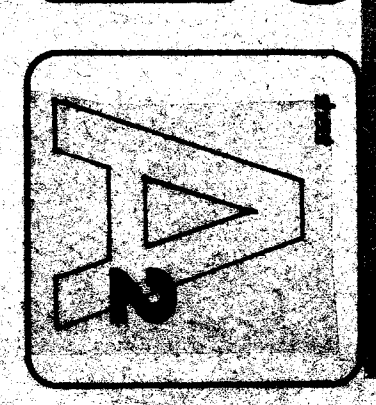

bigger frapwell ghezzi cartnal