

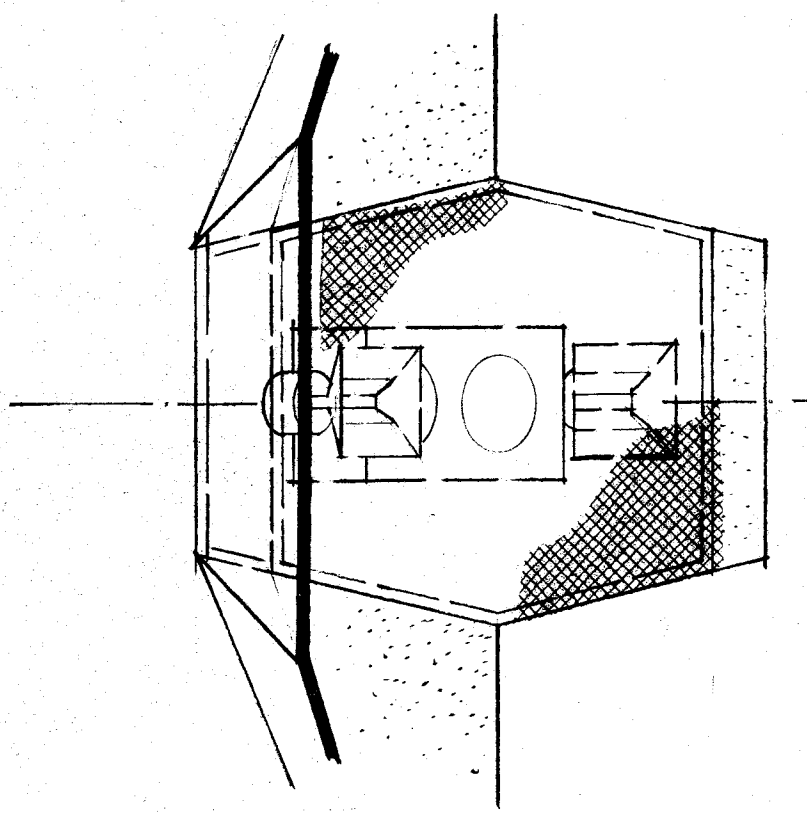
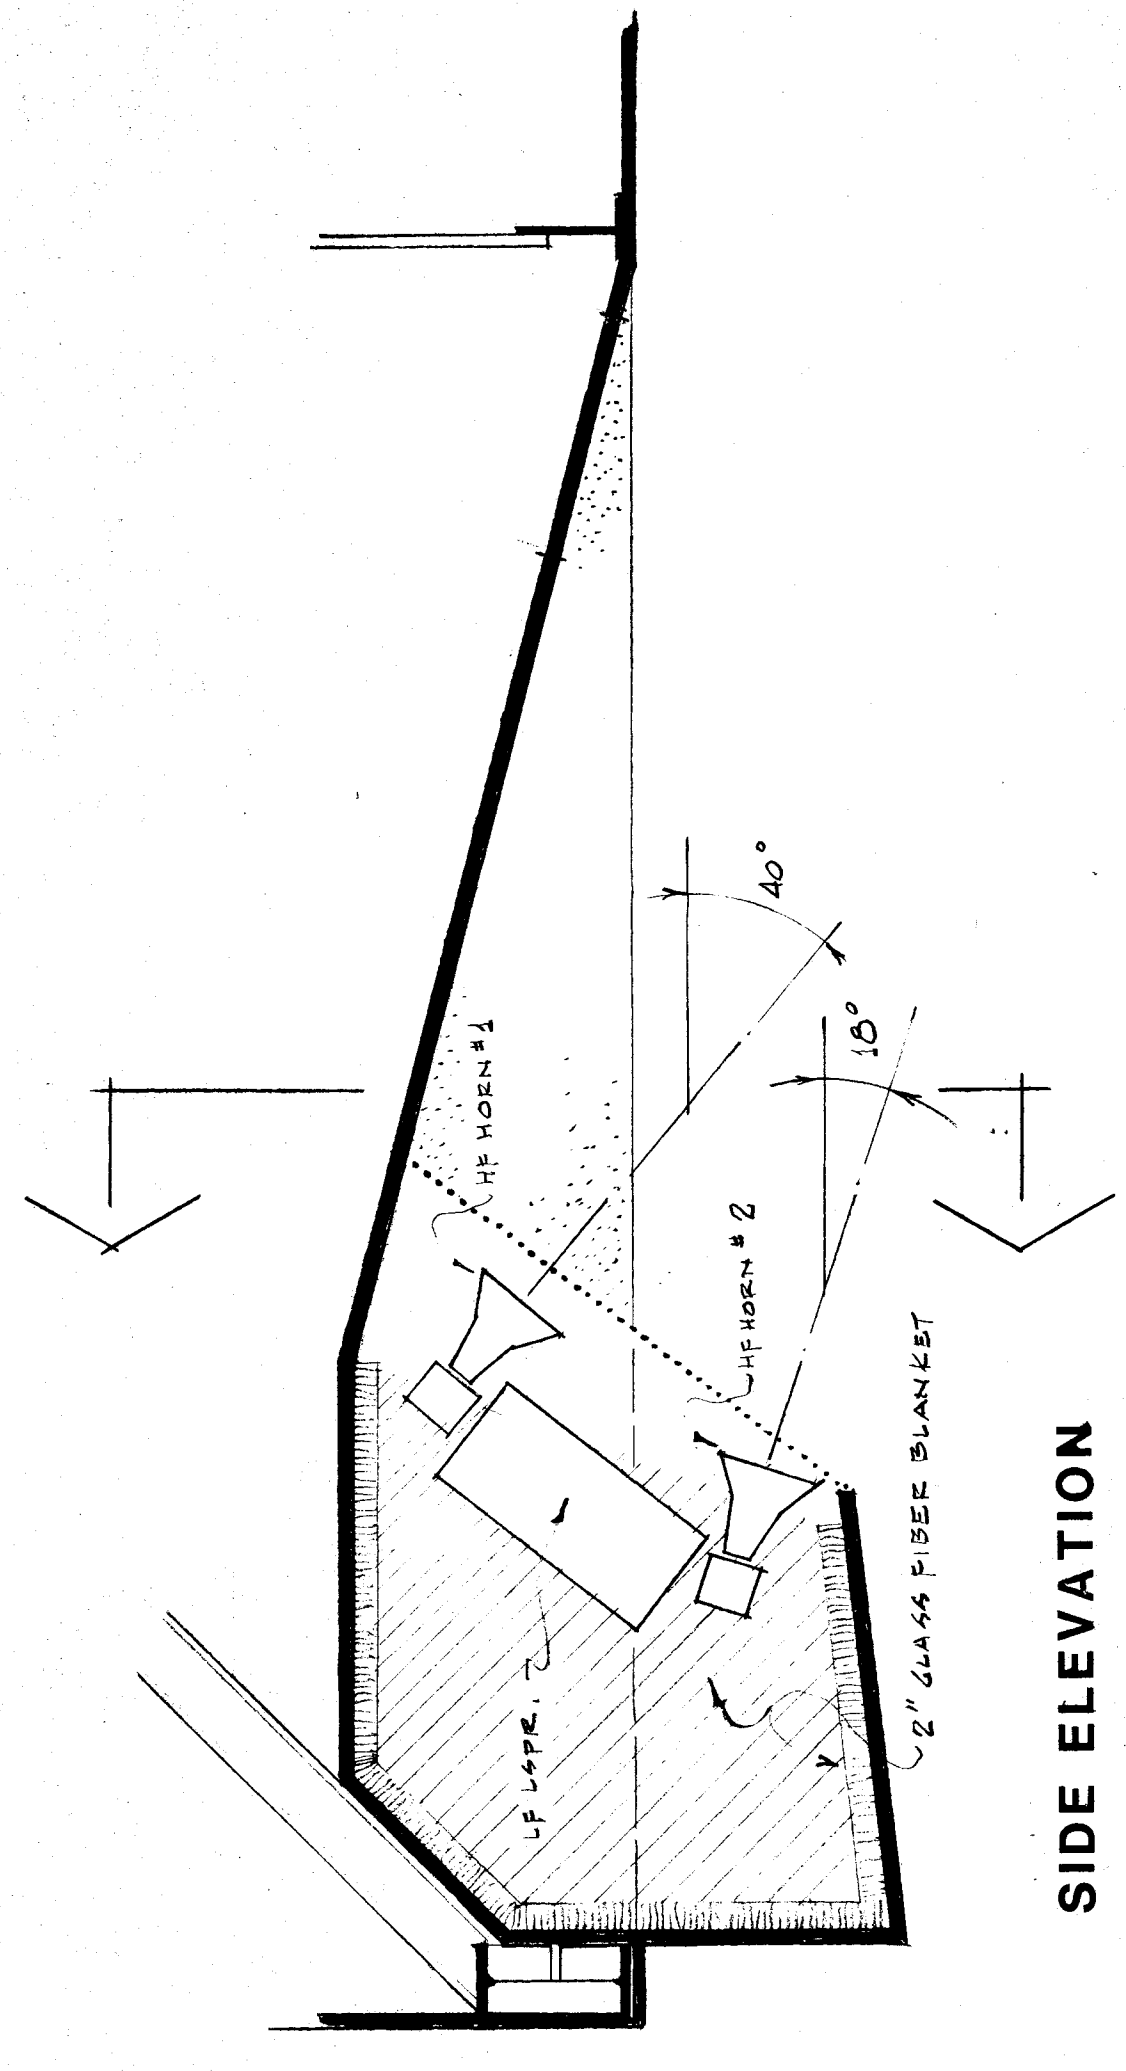
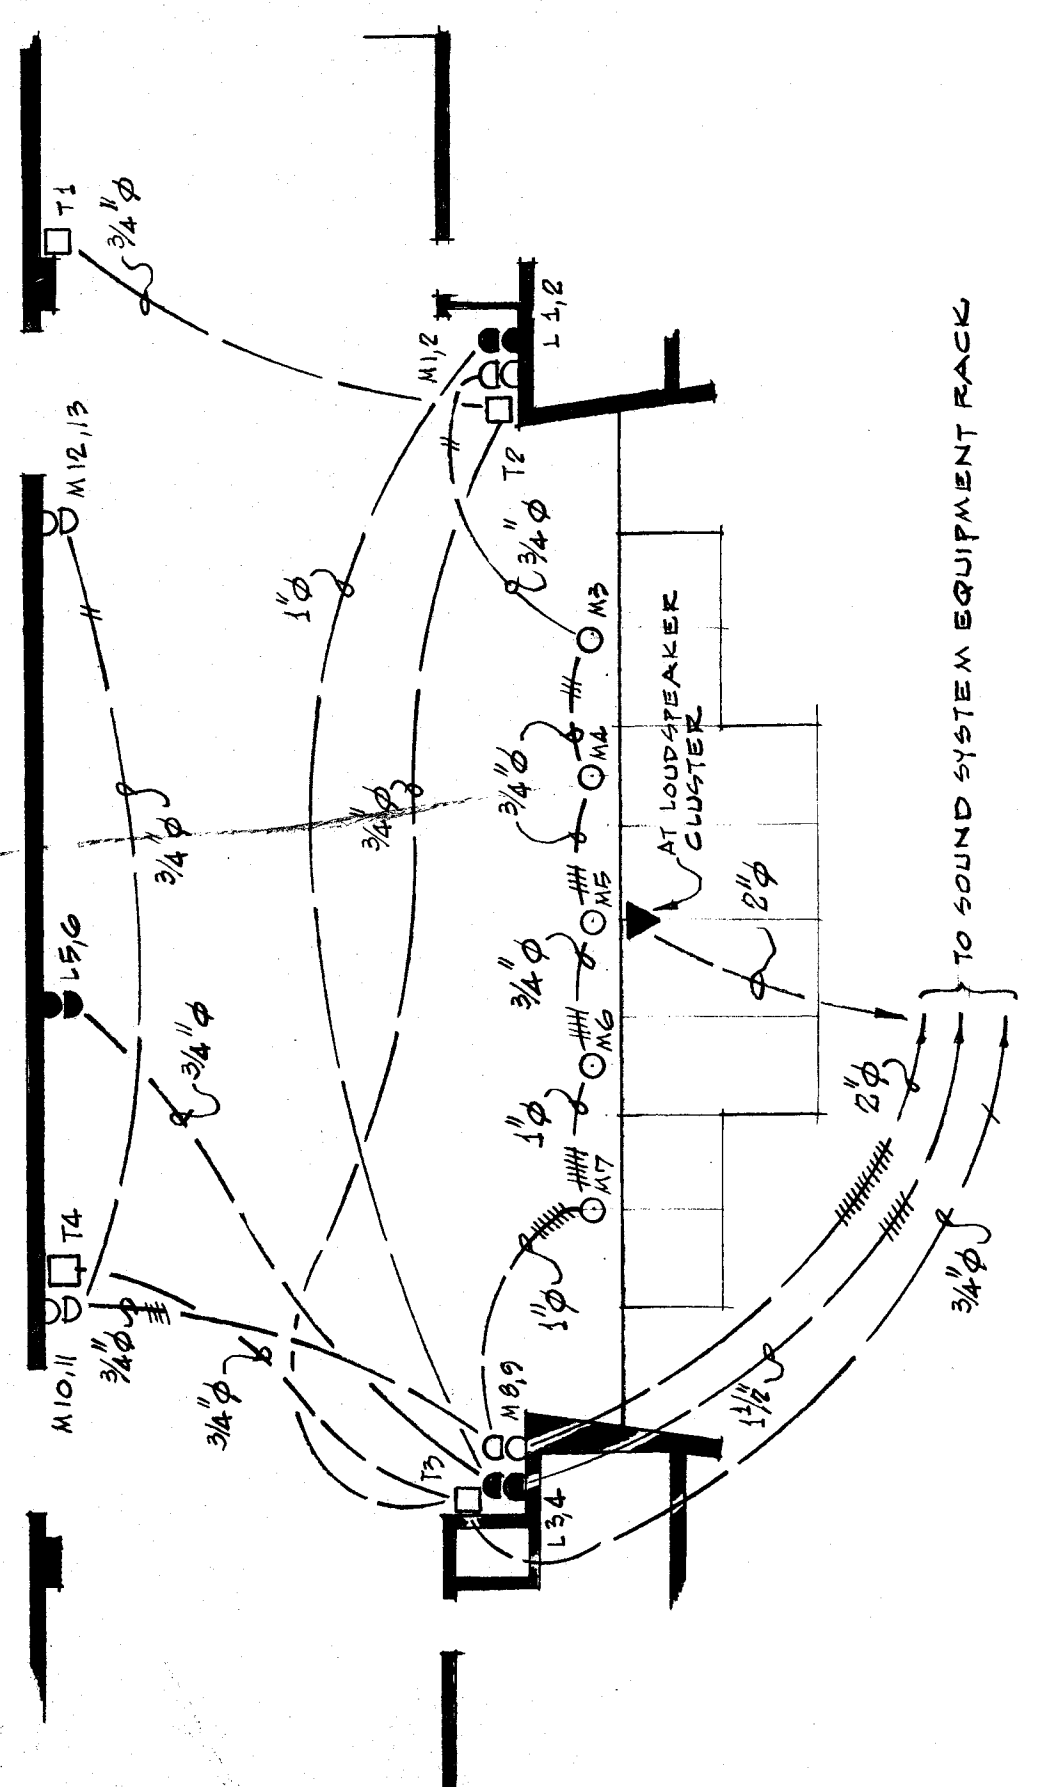


- LEGEND**
- WALL MOUNTED MICROPHONE RECEPTACLE
 - FLOOR "
 - WALL MOUNTED LOUSPEAKER RECEPTACLE
 - WALL MOUNTED THEATER COMMUNICATION RECEPTACLE
 - WALL MOUNTED MOTION PICTURE SOUND RECEPTACLE
 - ▼ CEILING MOUNTED LOUSPEAKER RECEPTACLE

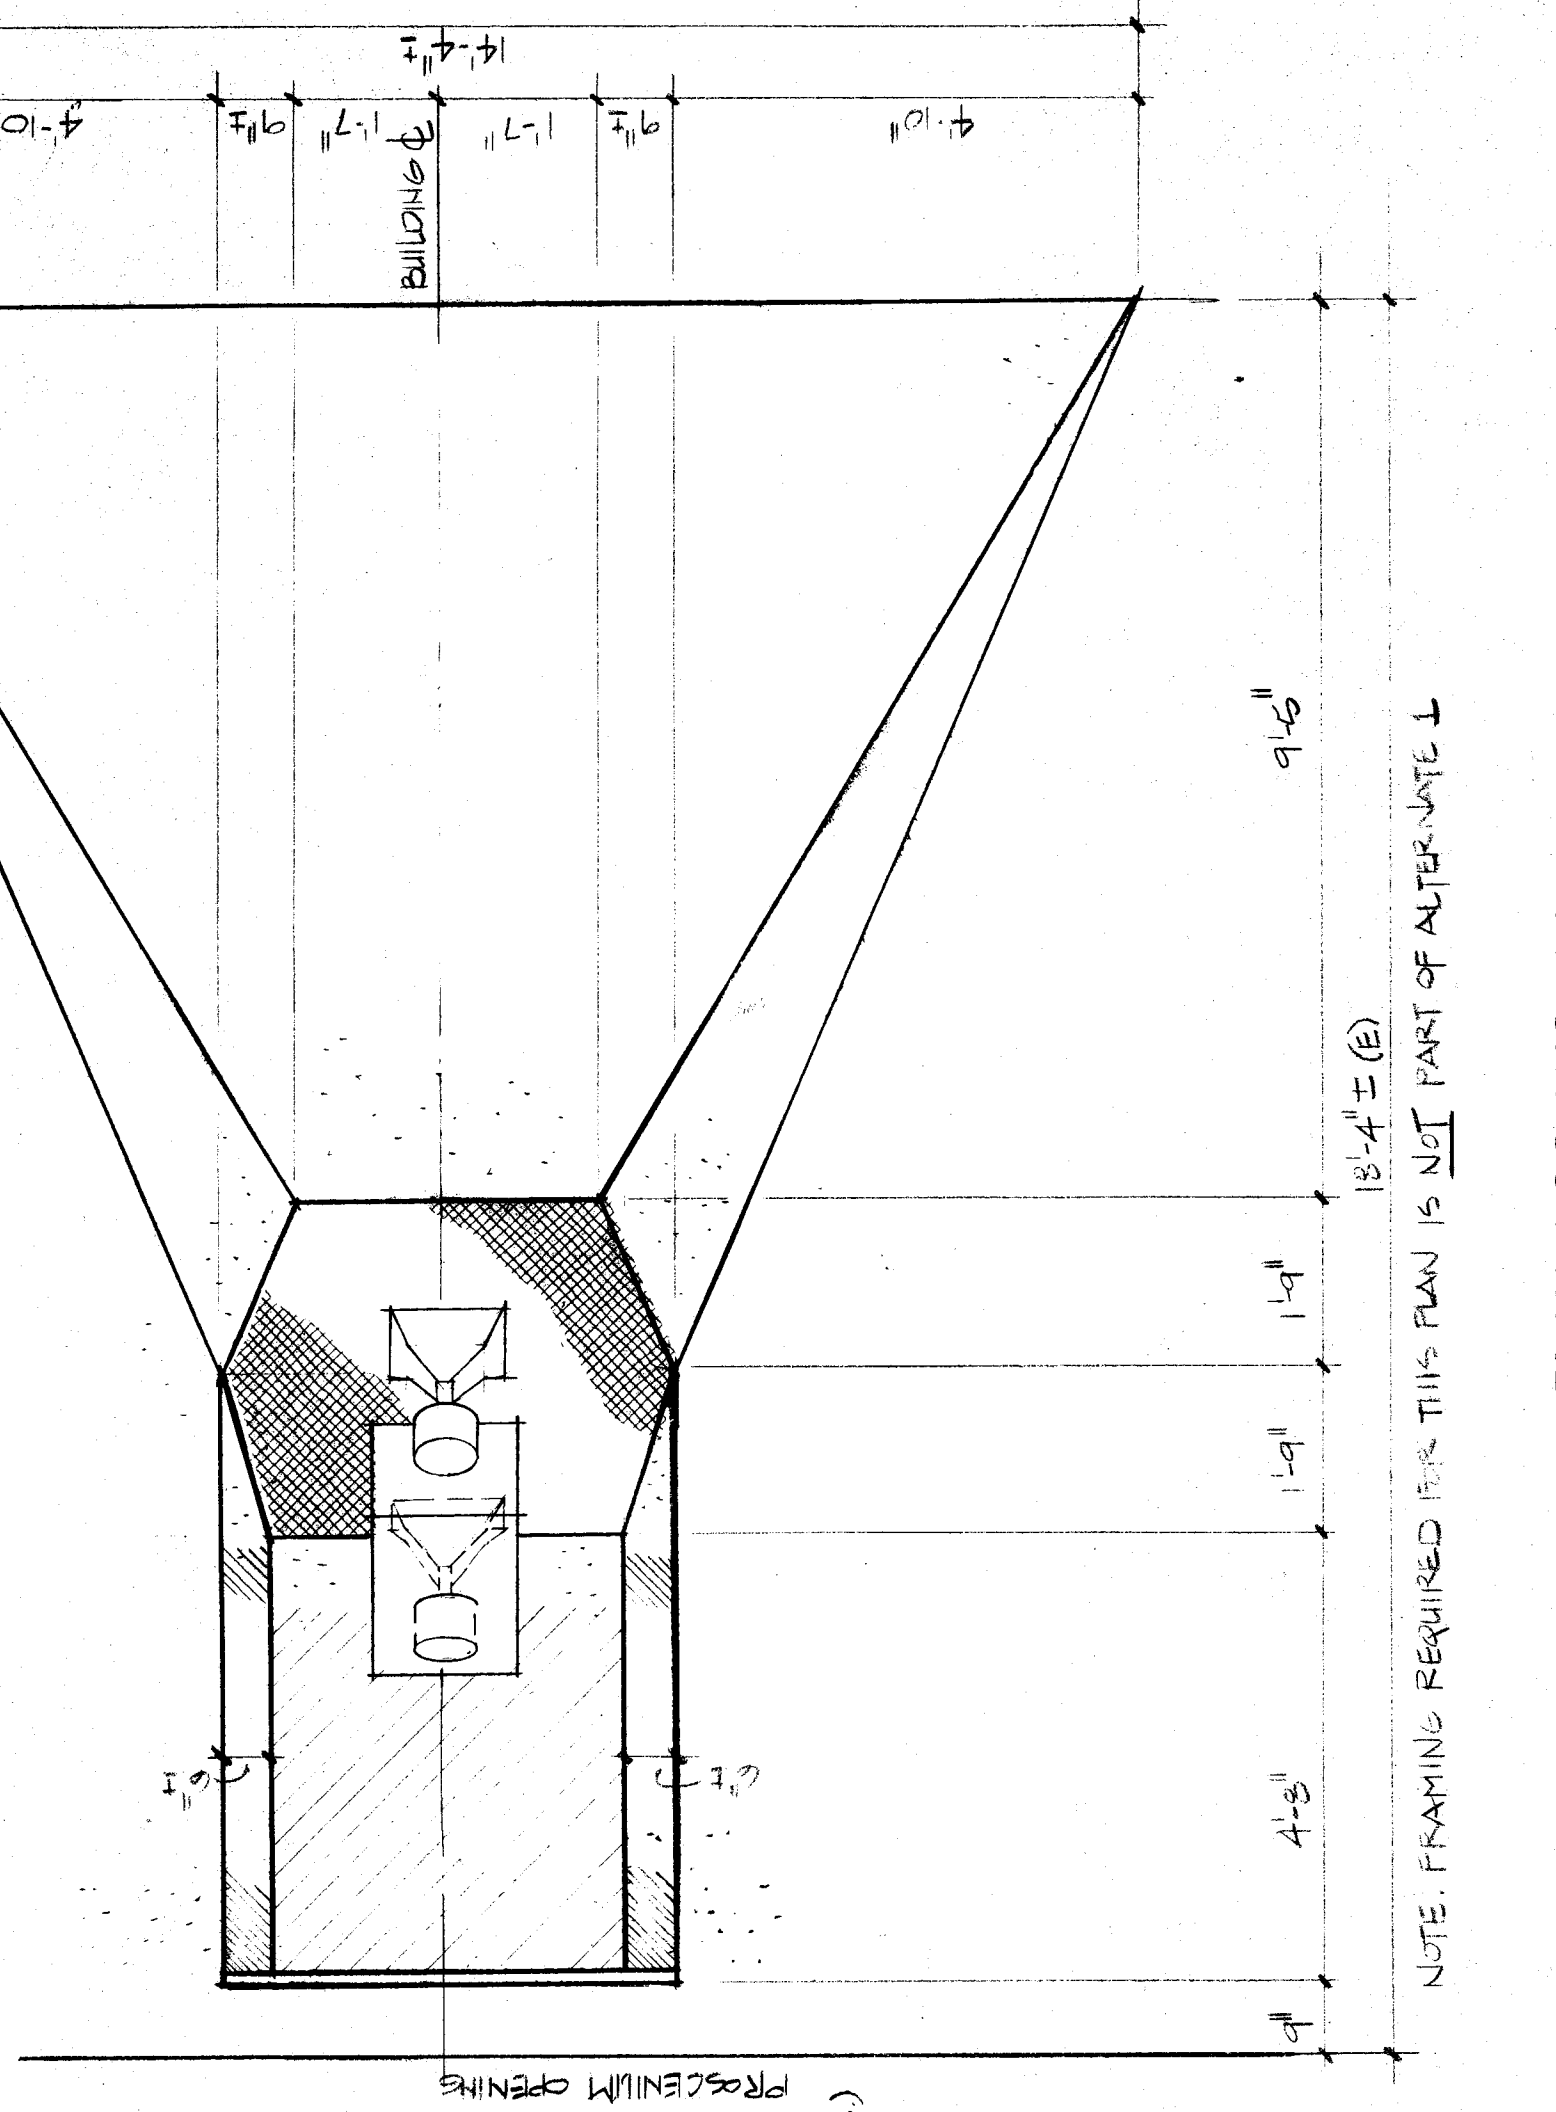

CENTRAL SOUND SYSTEM CLUSTER 1/2"=1'-0"

CONTROL ROOM FLOOR PLAN 1/4"=1'-0"

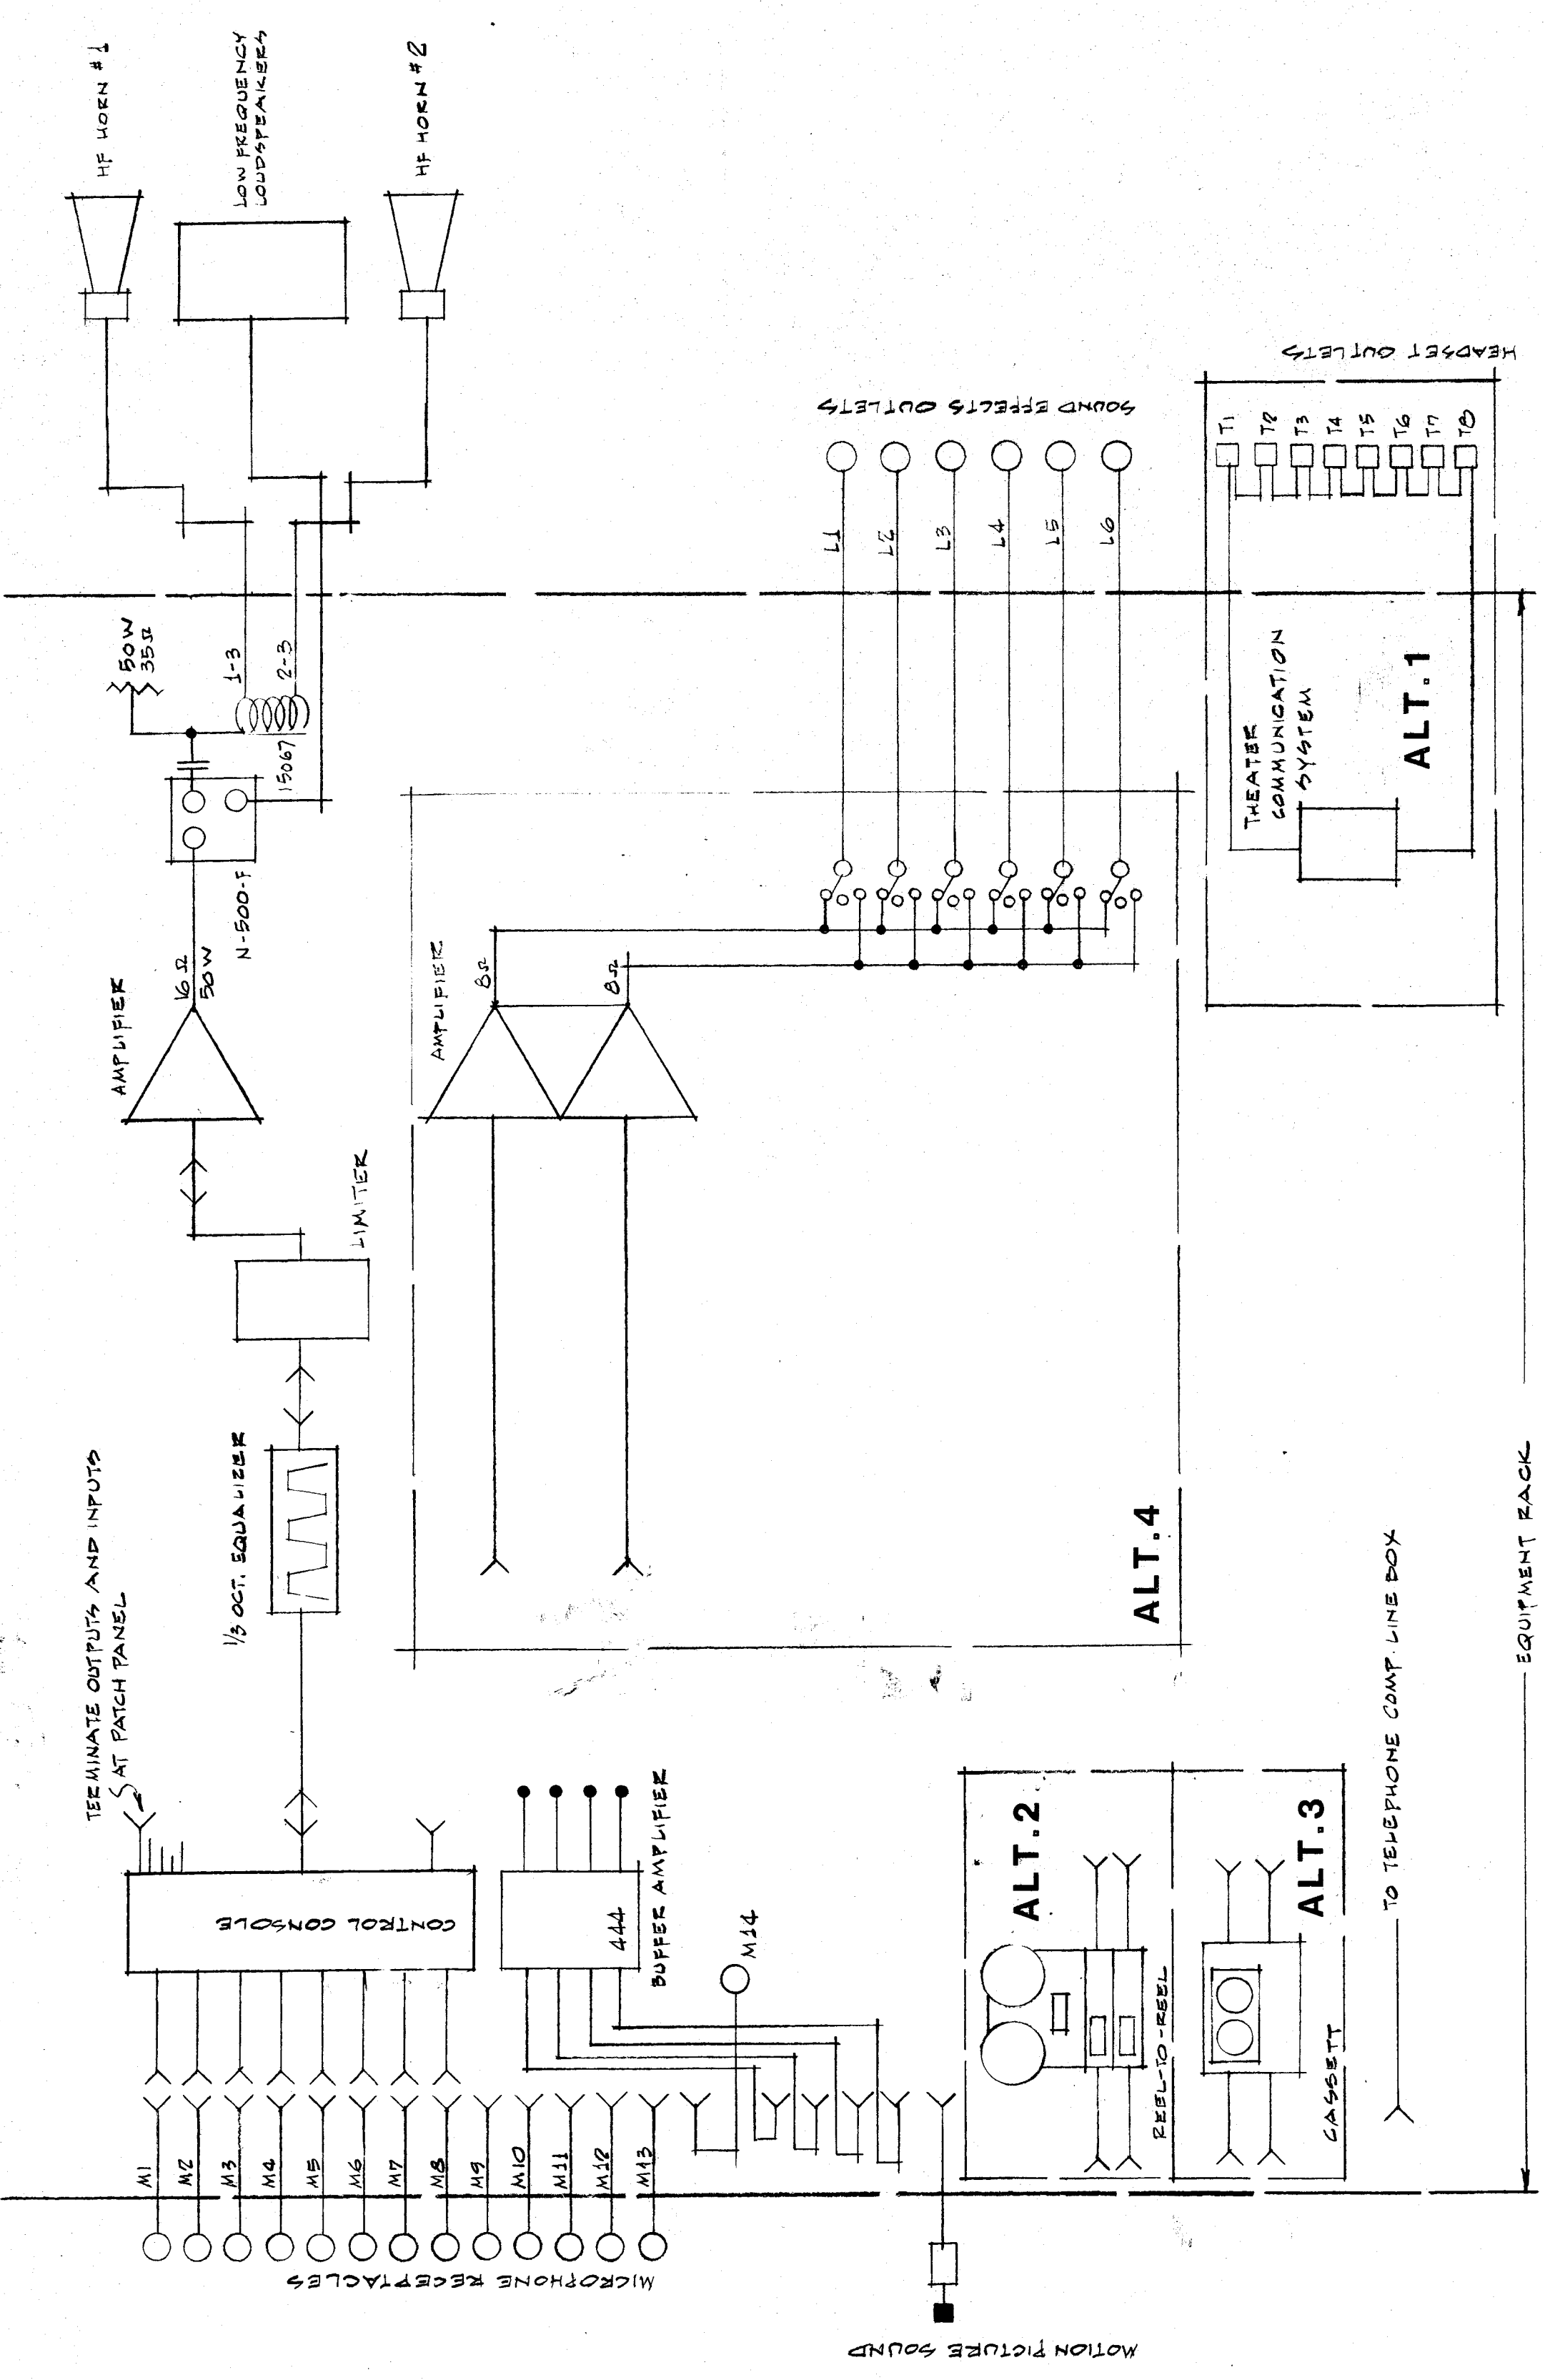

SUGGESTED SOUND SYSTEM EQUIPMENT RACK LAYOUT 1"=1'-0"

FUNCTIONAL DIAGRAM

approved
