
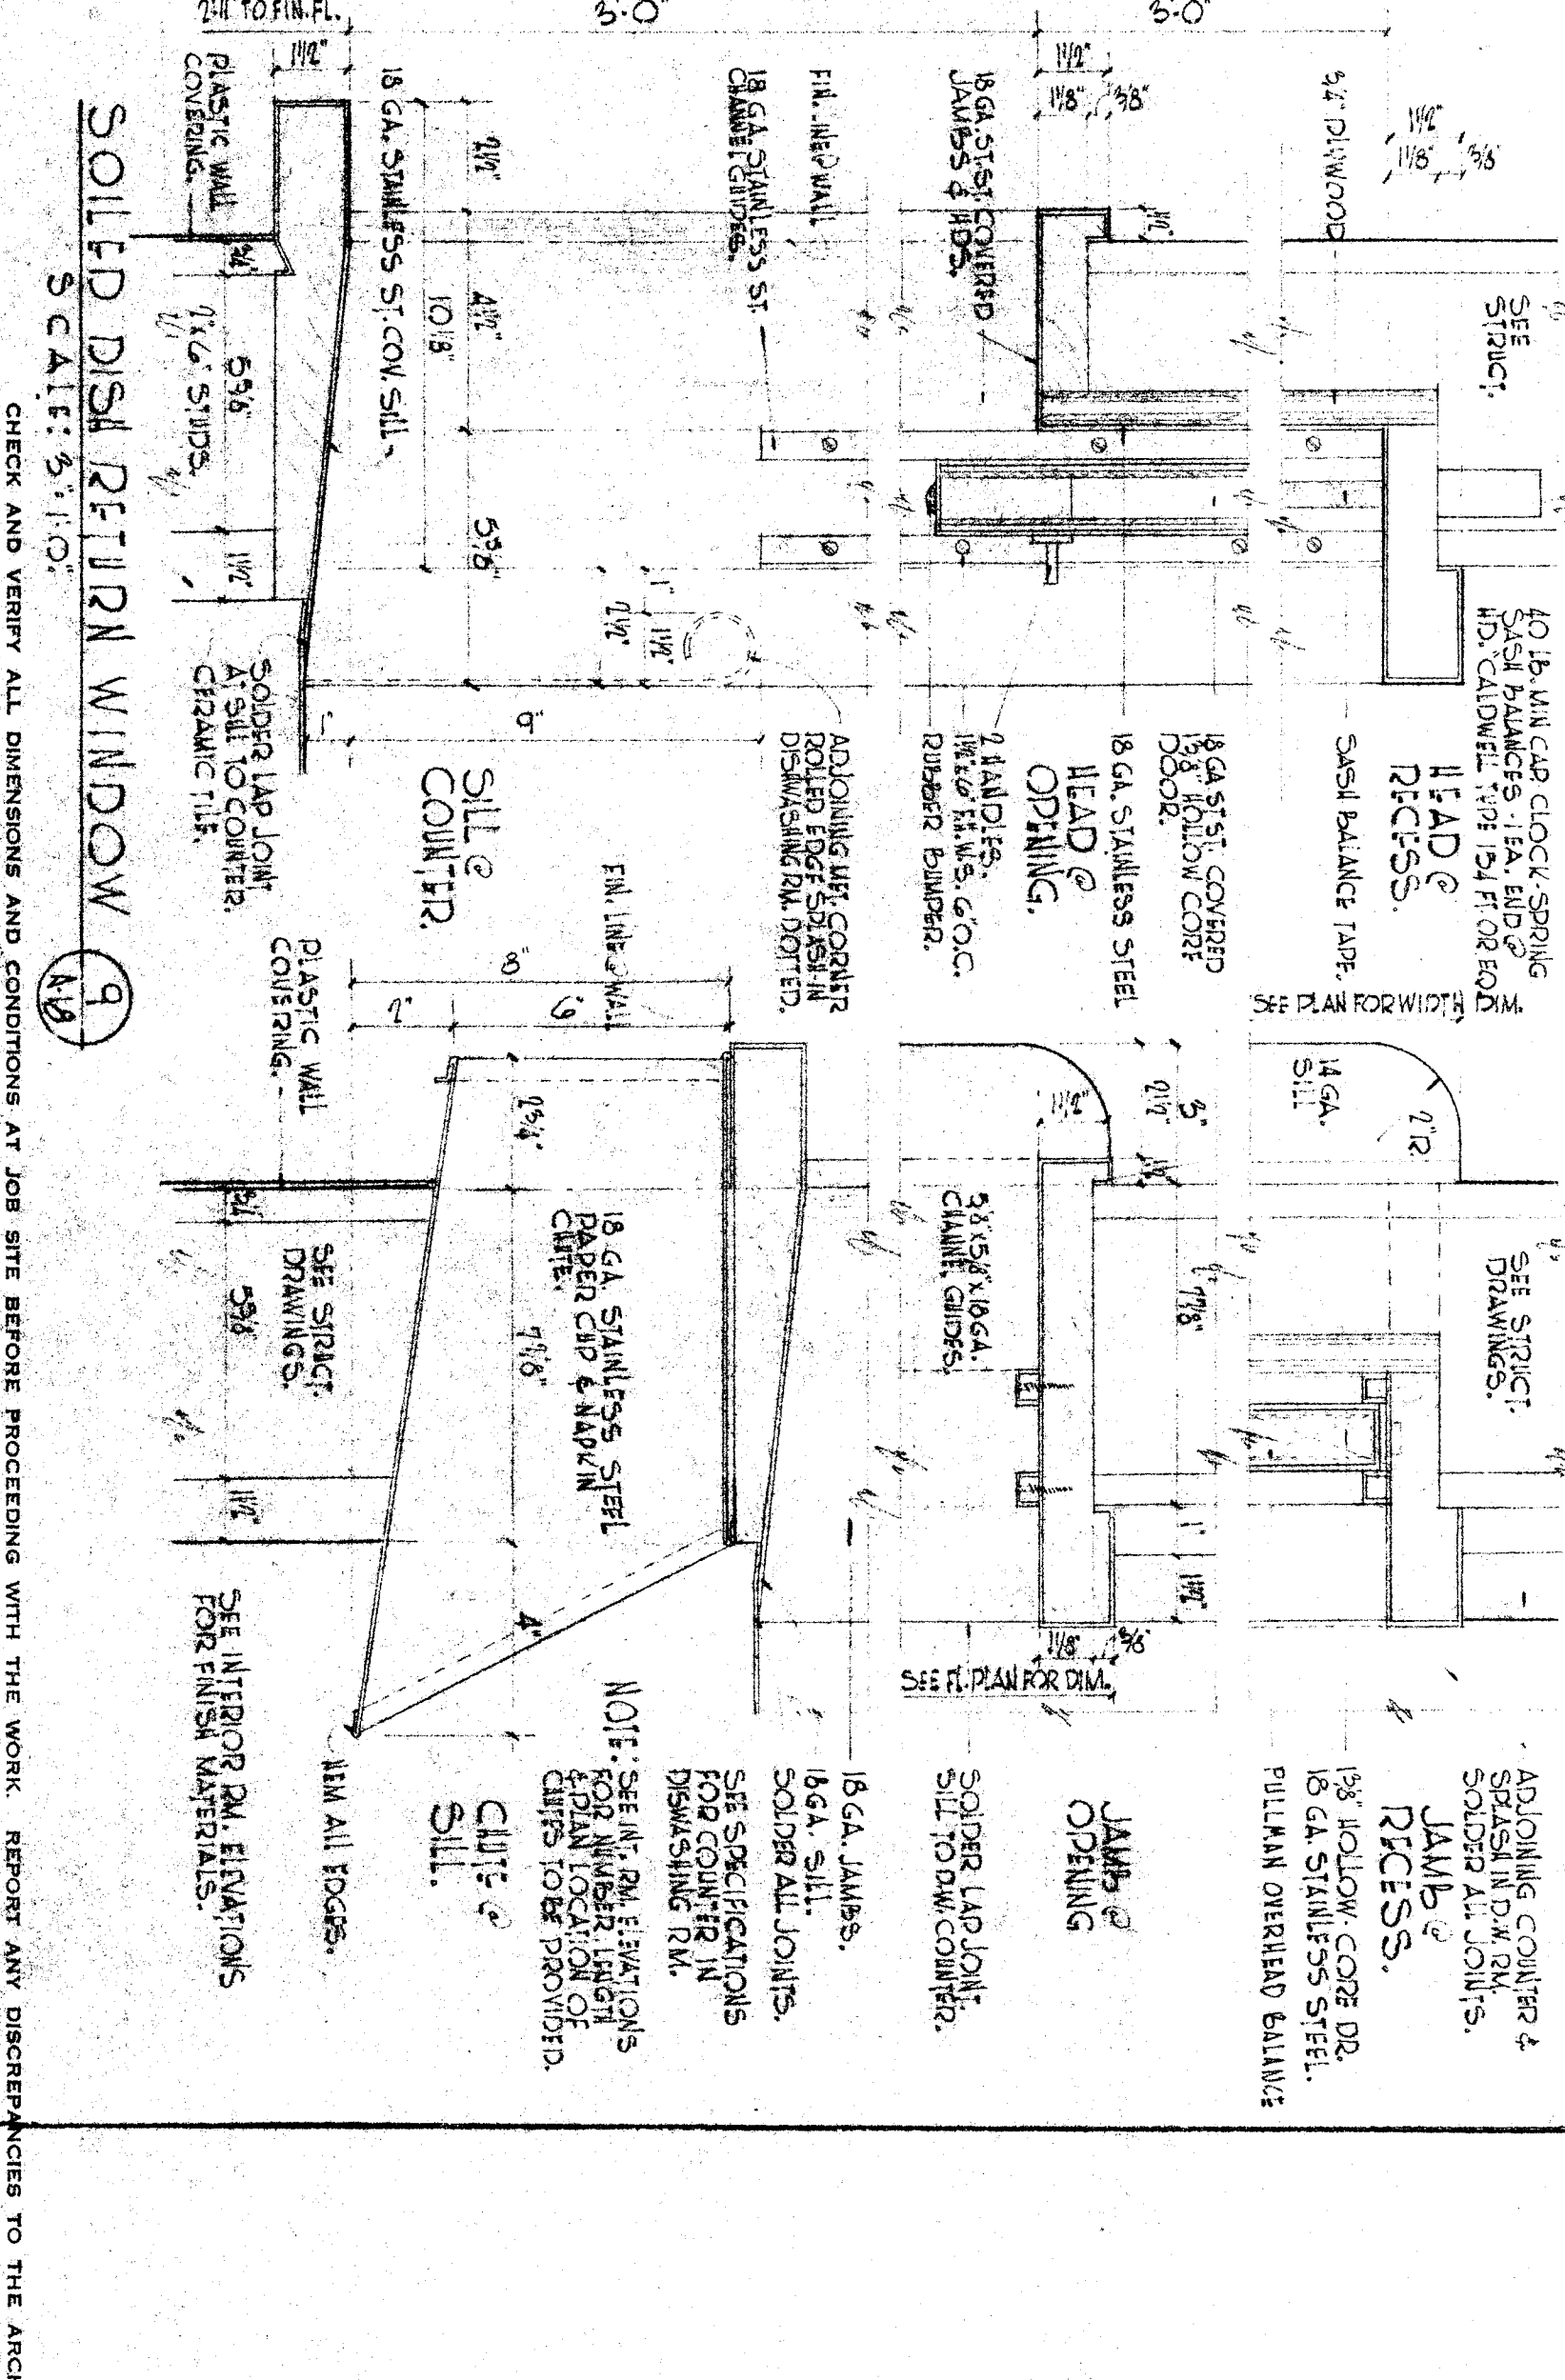
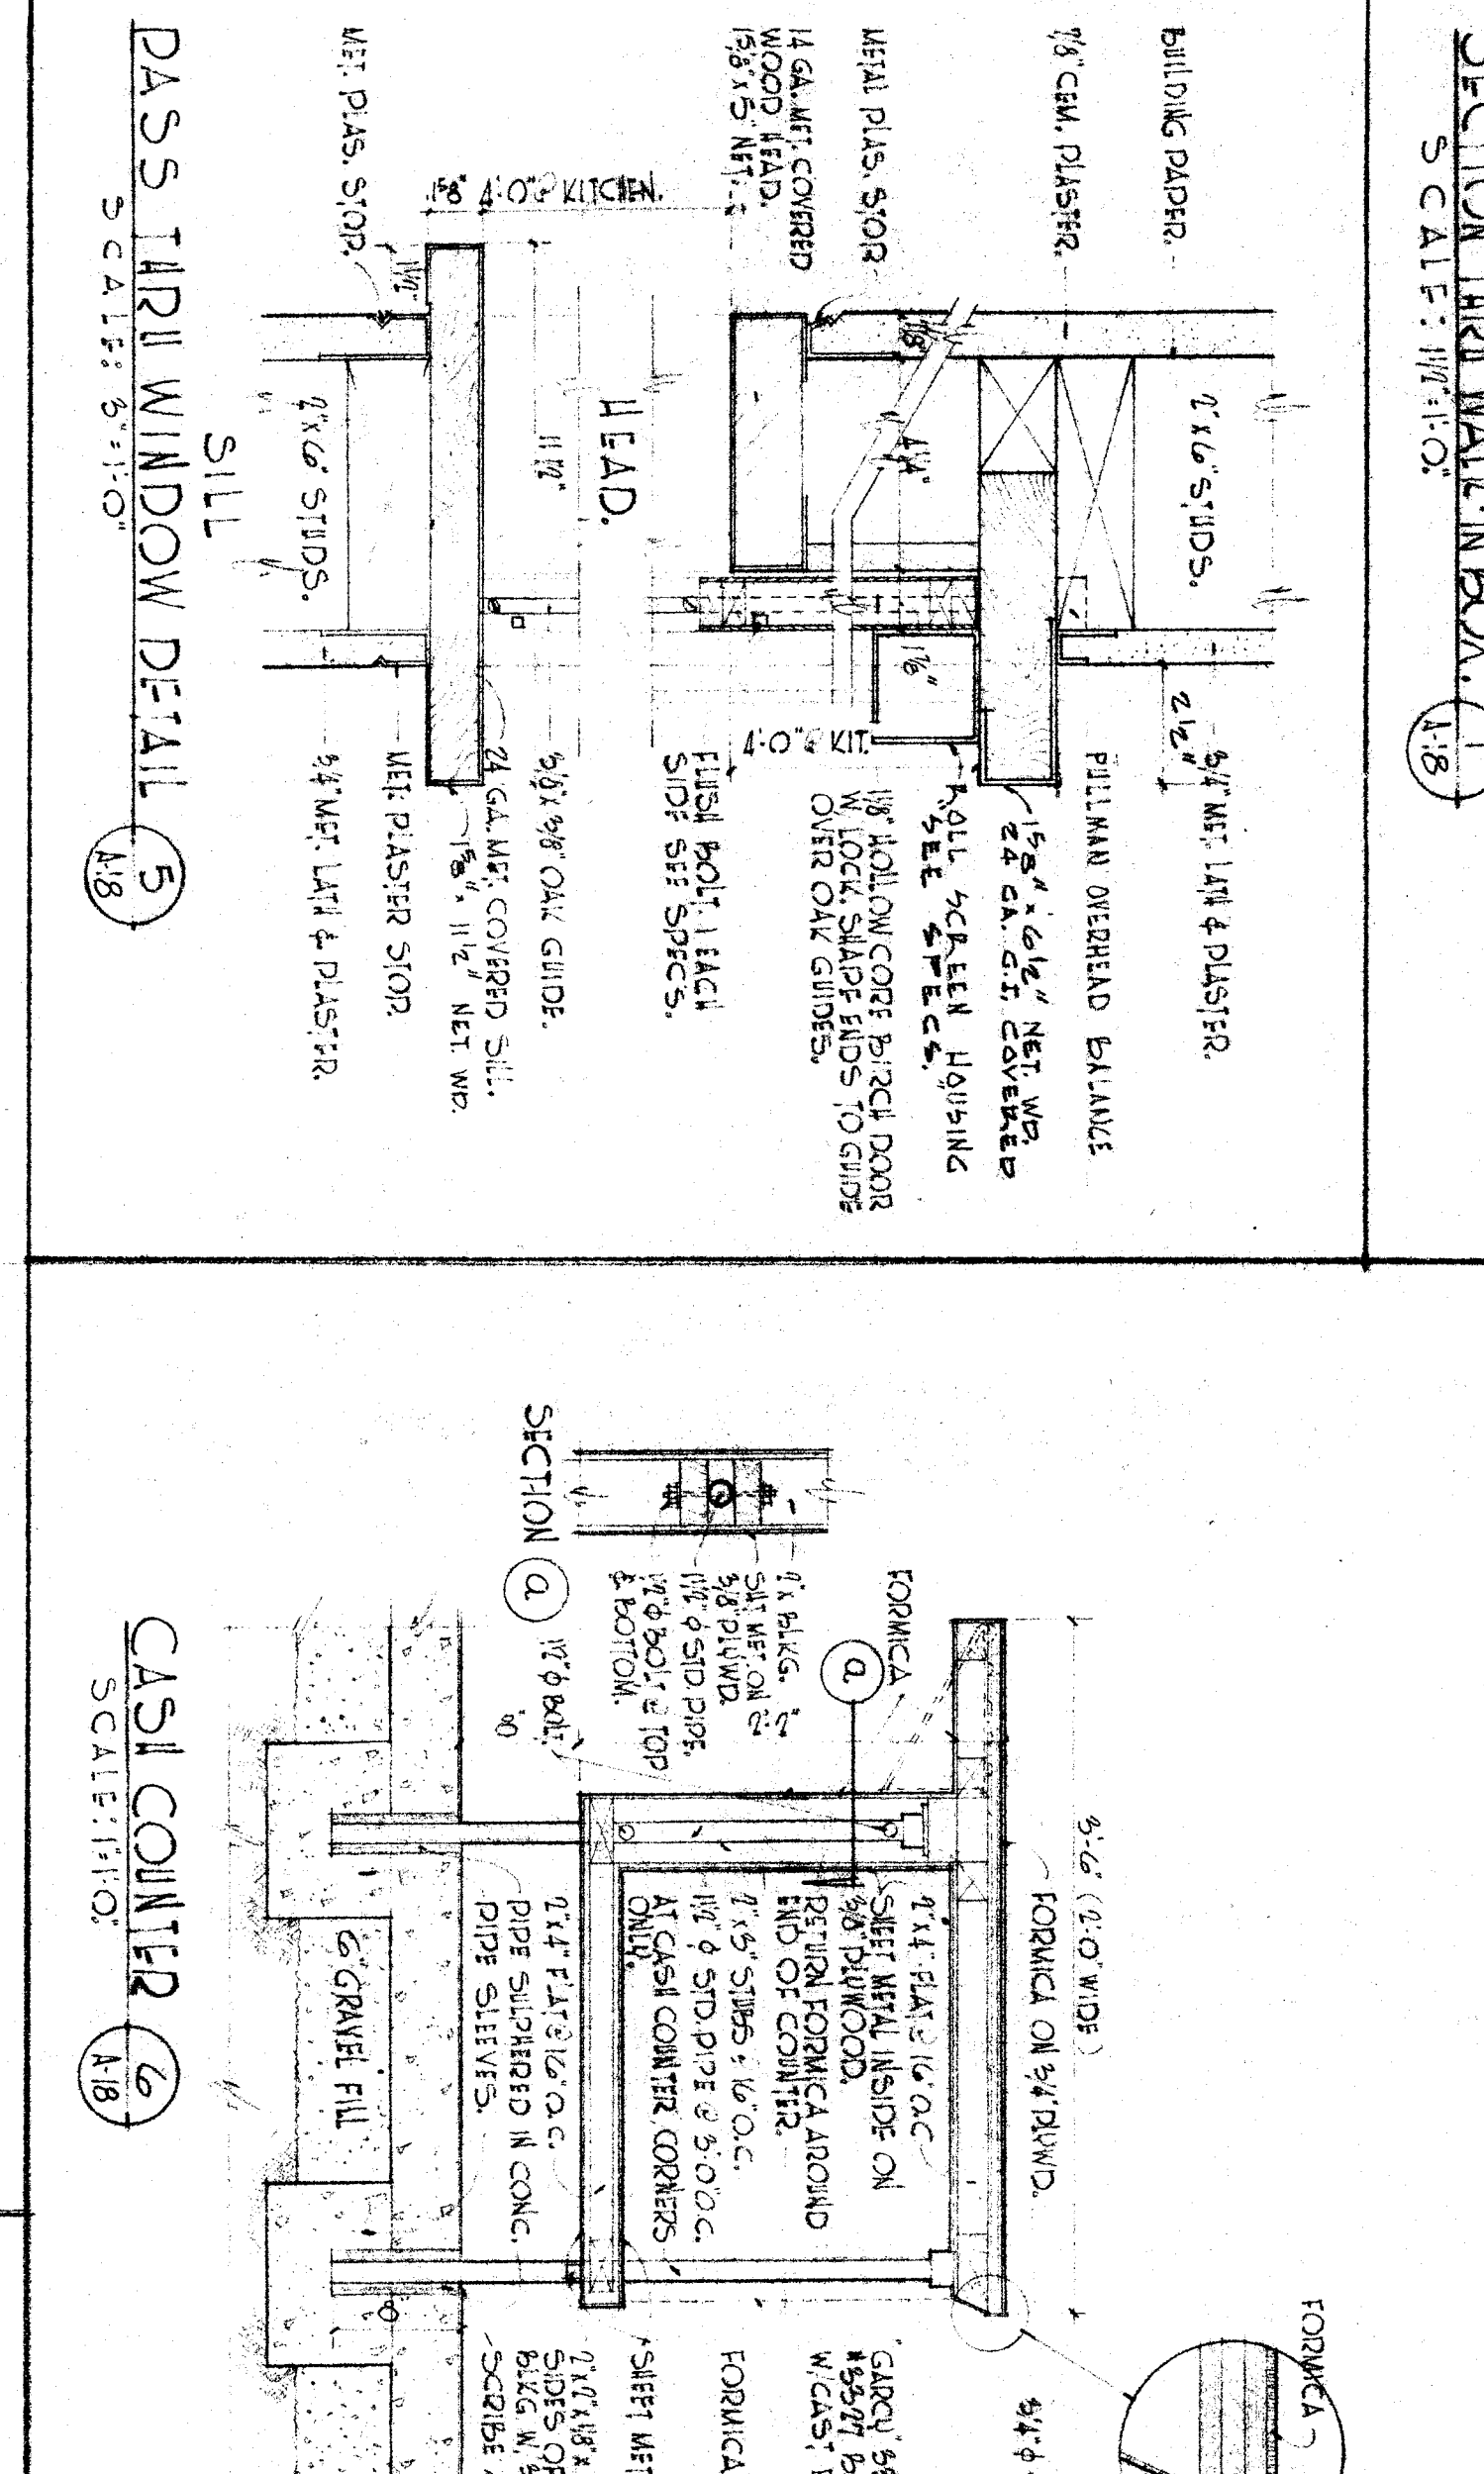


SCHEDULE FOR KITCHEN EQUIPMENT.

- 1 DISHWASHING TABLE.
- 2 WORK TABLE (WOOD) 7' x 6' 6" HIGH, 24" WIDE, 1" SINK.
- 3 SINK - TWO COMPARTMENTS (STEEL) WITH TWO DRAINBOYS (W/VAL).
- 4 SINK - THREE COMPARTMENTS 2 DRAINBOYS WITH 9" SINK (W/VAL) OVER.
- 5 GARBAGE DISPOSAL.
- 6 SILVER STERILIZER.
- 7 TRAY LOWERATOR.
- 8 STEAM TABLE.
- 9 PAN WARE.
- 10 MILK LOWERATOR.
- 11 OVEN.
- 12 RANGE (THREE).
- 13 ICE CREAM CABINET (TWO).
- 14 PEELER.
- 15 DISHWASHING MACHINE.
- 16 PASS TRAY REFRIGERATOR.
- 17 BAYERS TABLE WITH 2 BINS.
- 18 WORK TABLE.
- 19 ELECTRIC WATER STATION.
- 20 RANGE HOOD.
- 21 DISHWASHING HOOD.

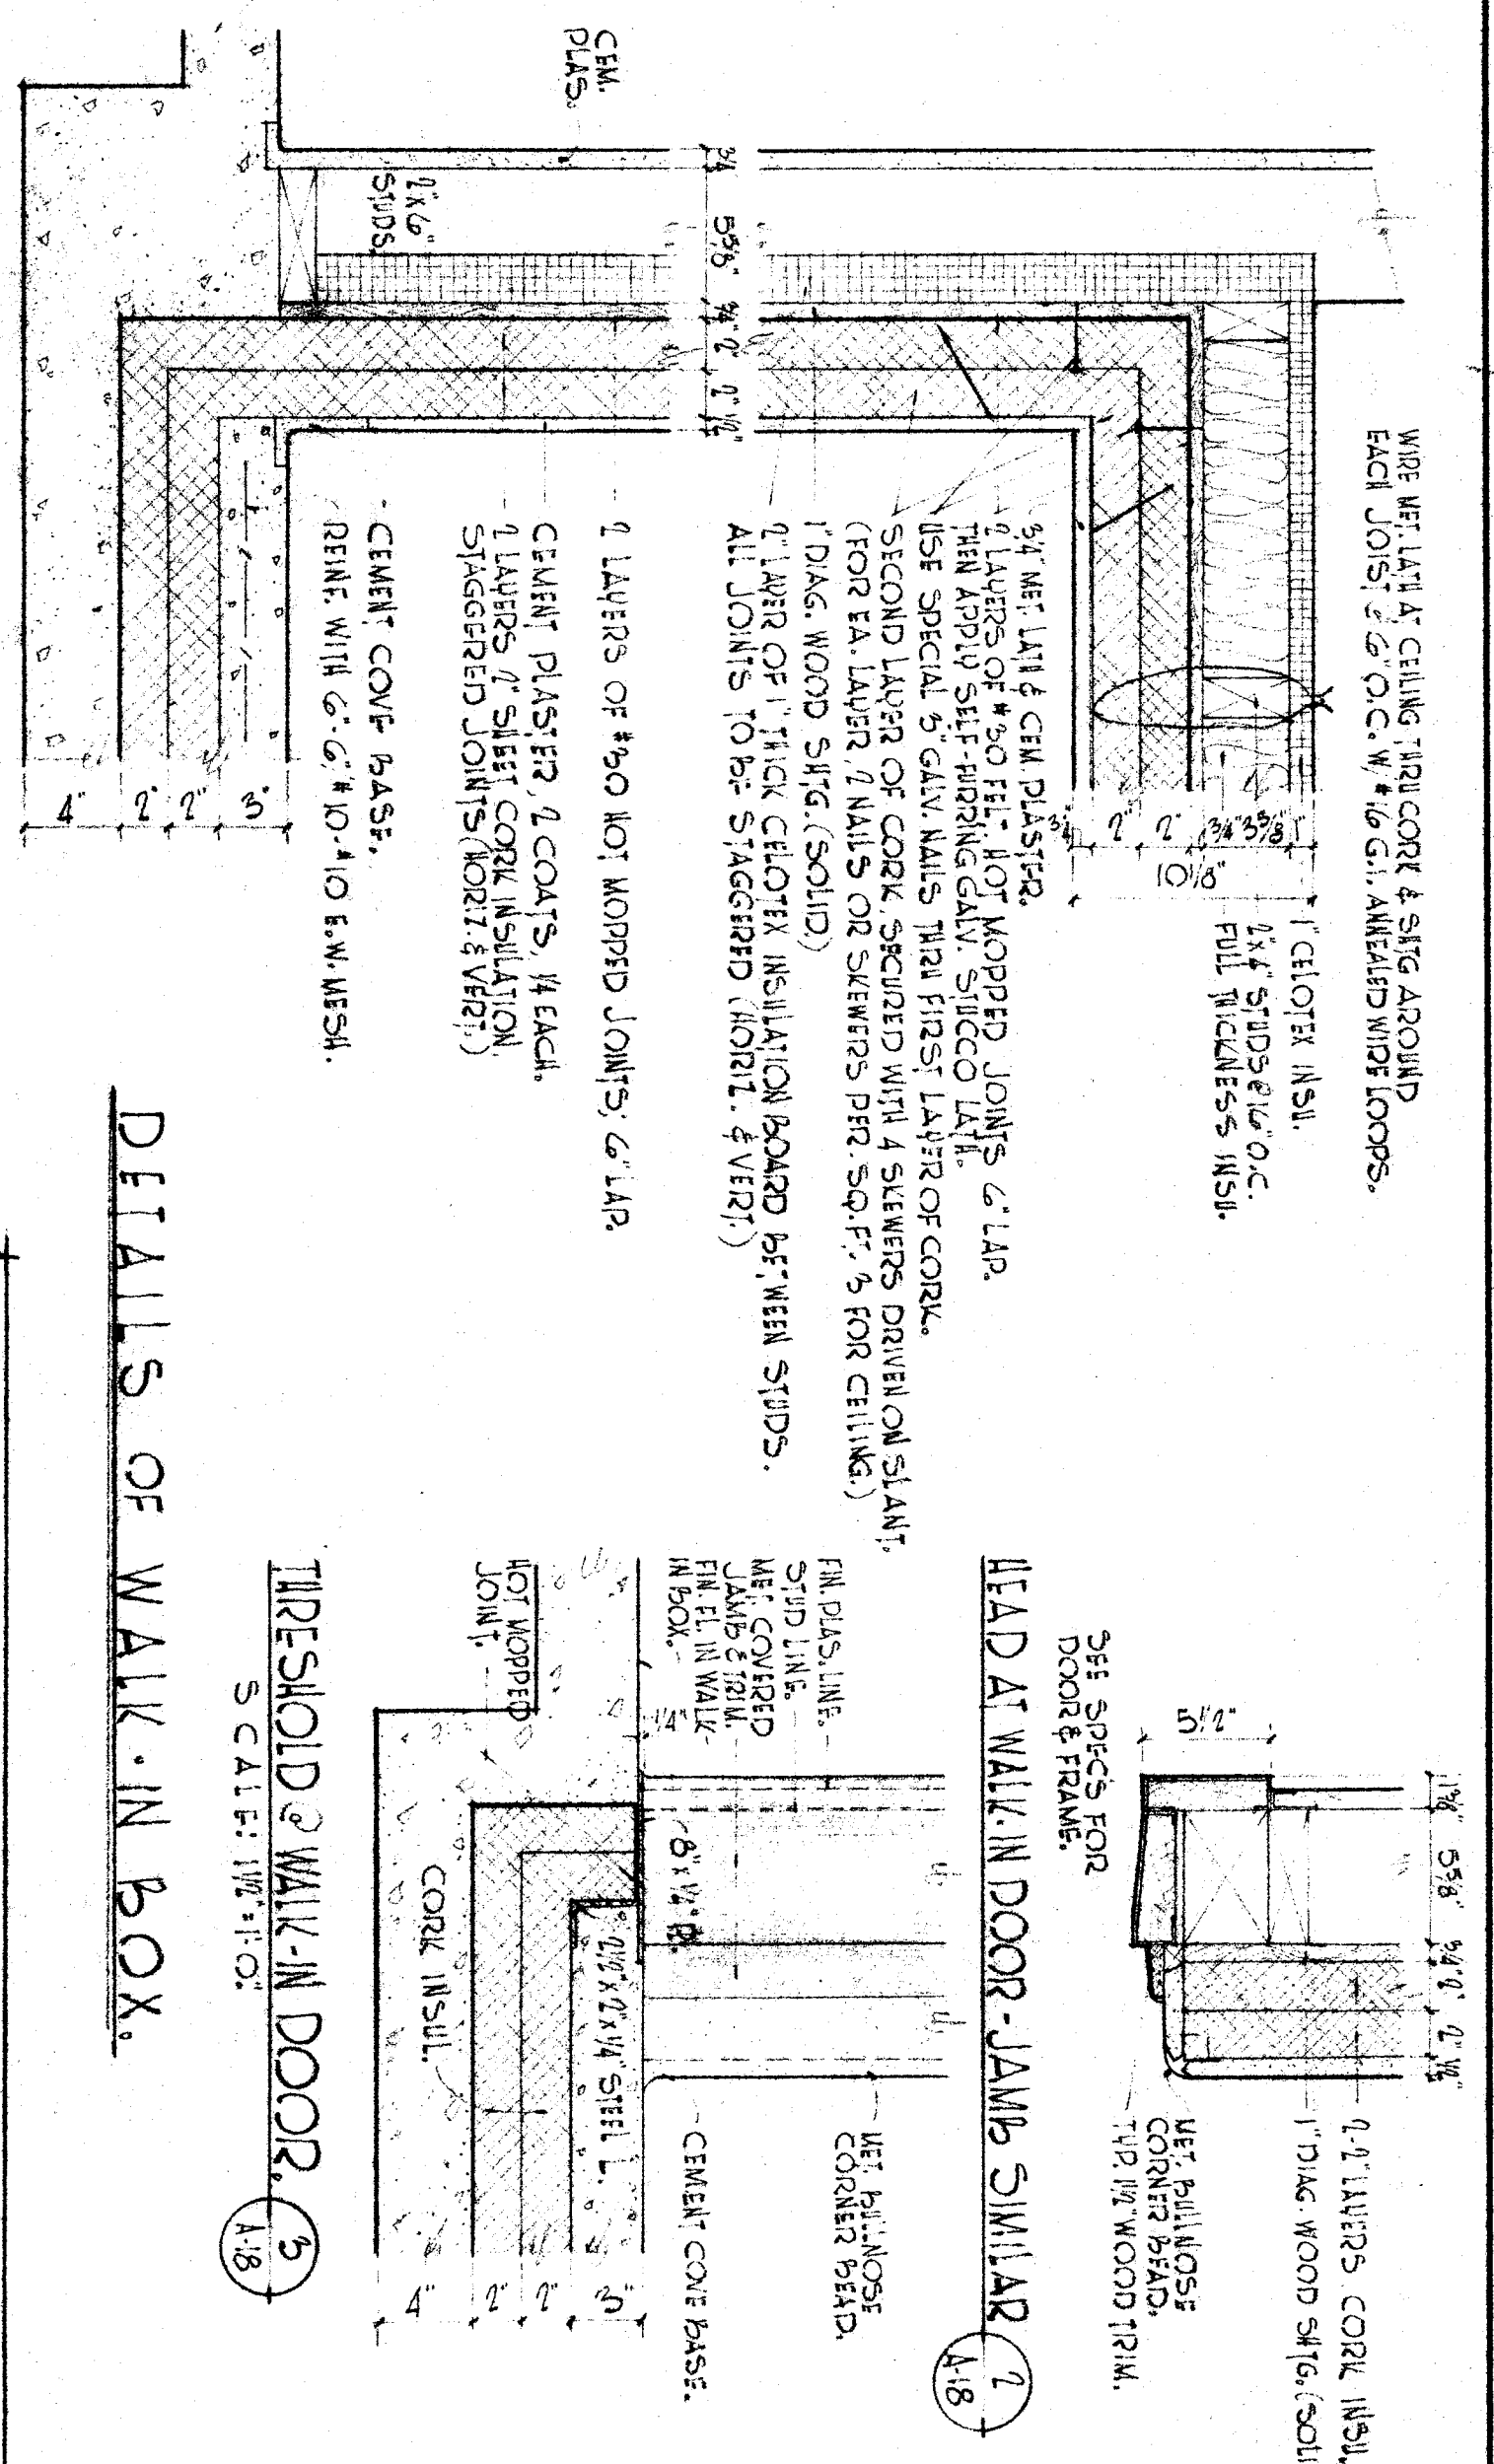

1/4" SCALE PLAN OF KITCHEN & DETAILS.

20 8/15/54 126

Office of Superintendent of Schools, State of California, Department of Public Works, Division of Architecture.

Washington Junior High School, Bakersfield City School District, Bakersfield, California.

Ernest L. McCoy, Architect, Bakersfield, California.

DATE: 8/15/54

SCALE: 1/4"