

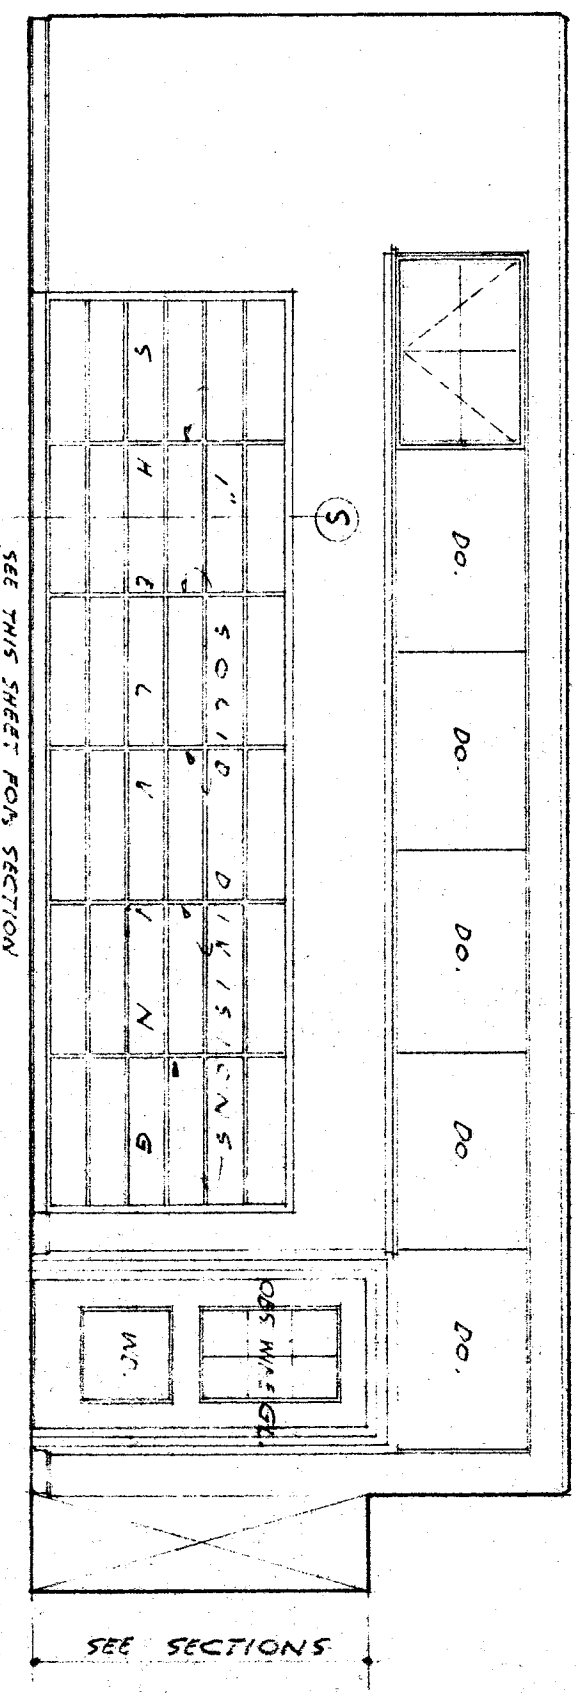



SEWER DRIVE CONC. CURB DET.
SCALE 3/4\"/>

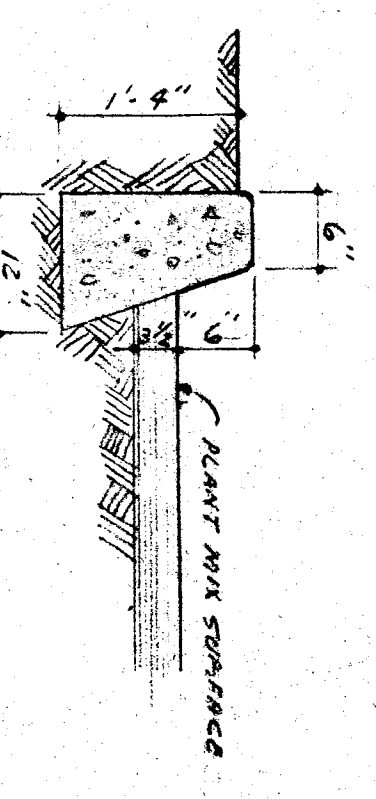


SOUTH ELEVATION
SCALE 3/4\"/>

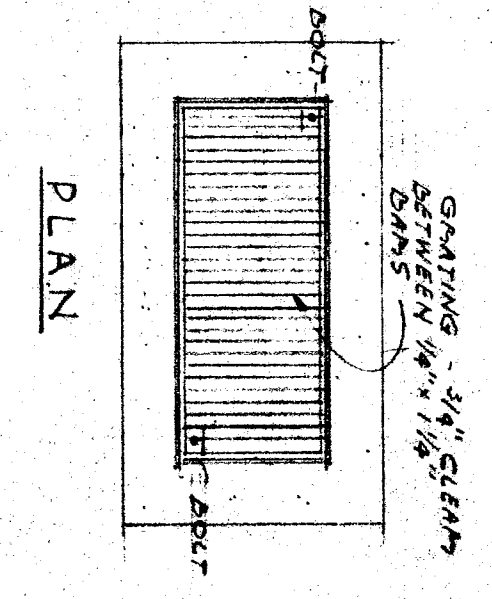


PLAN

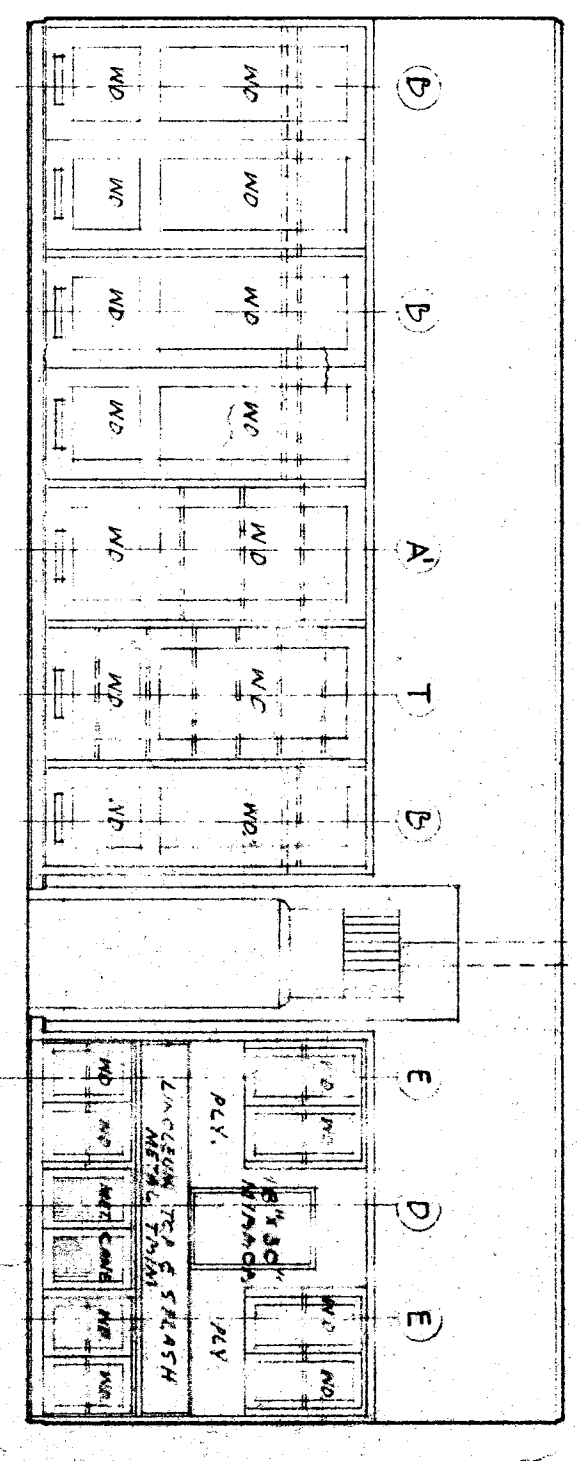


WEST ELEVATION
SCALE 3/4\"/>

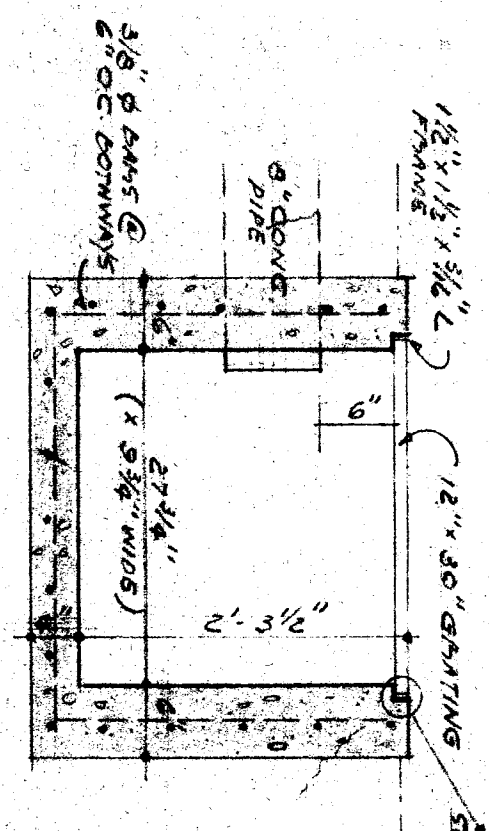


SECTION
SCALE 3/4\"/>

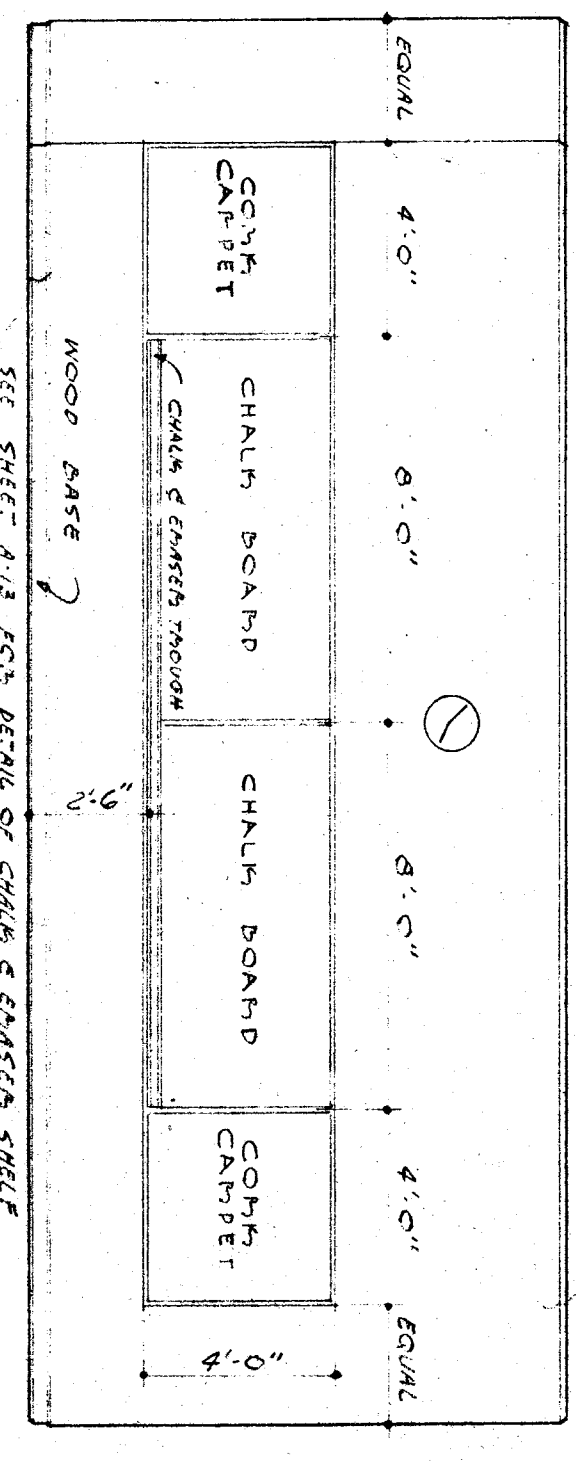


EAST ELEVATION
SCALE 3/4\"/>

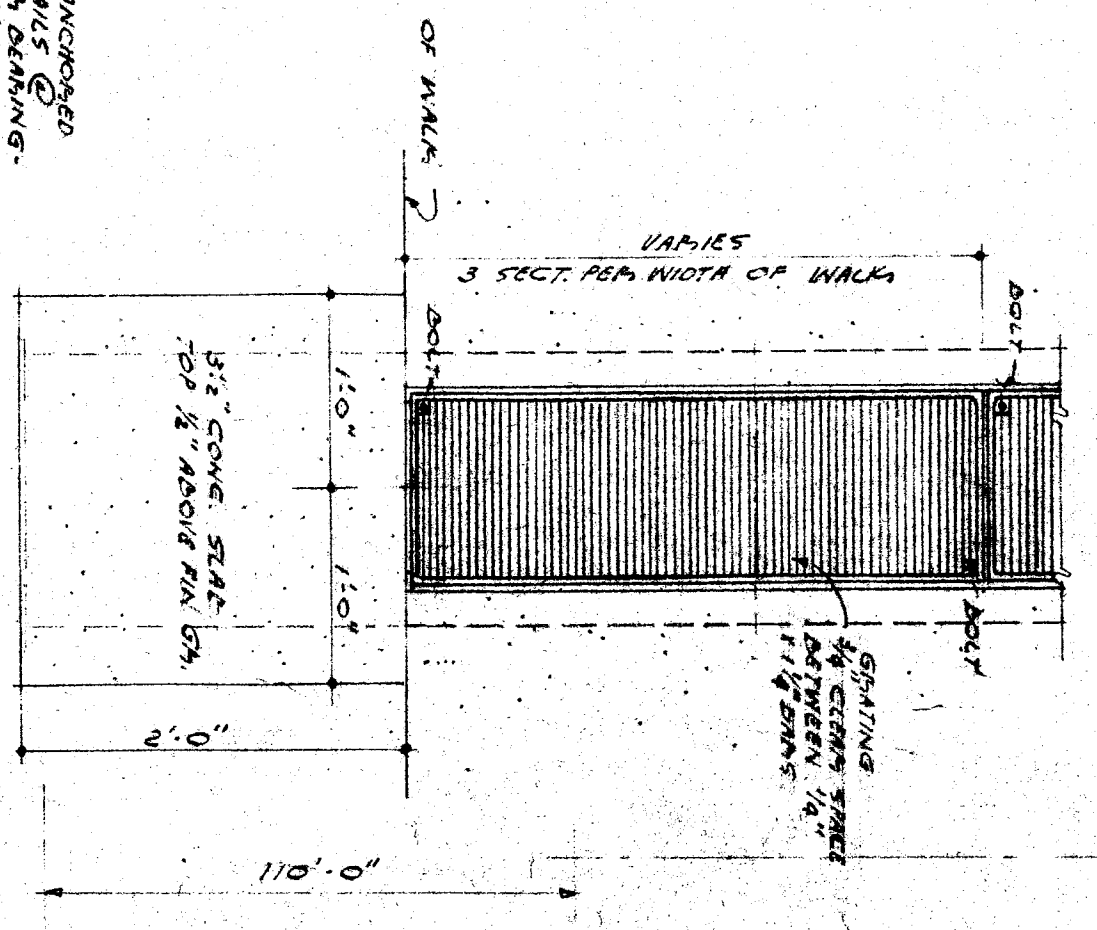


PLAN

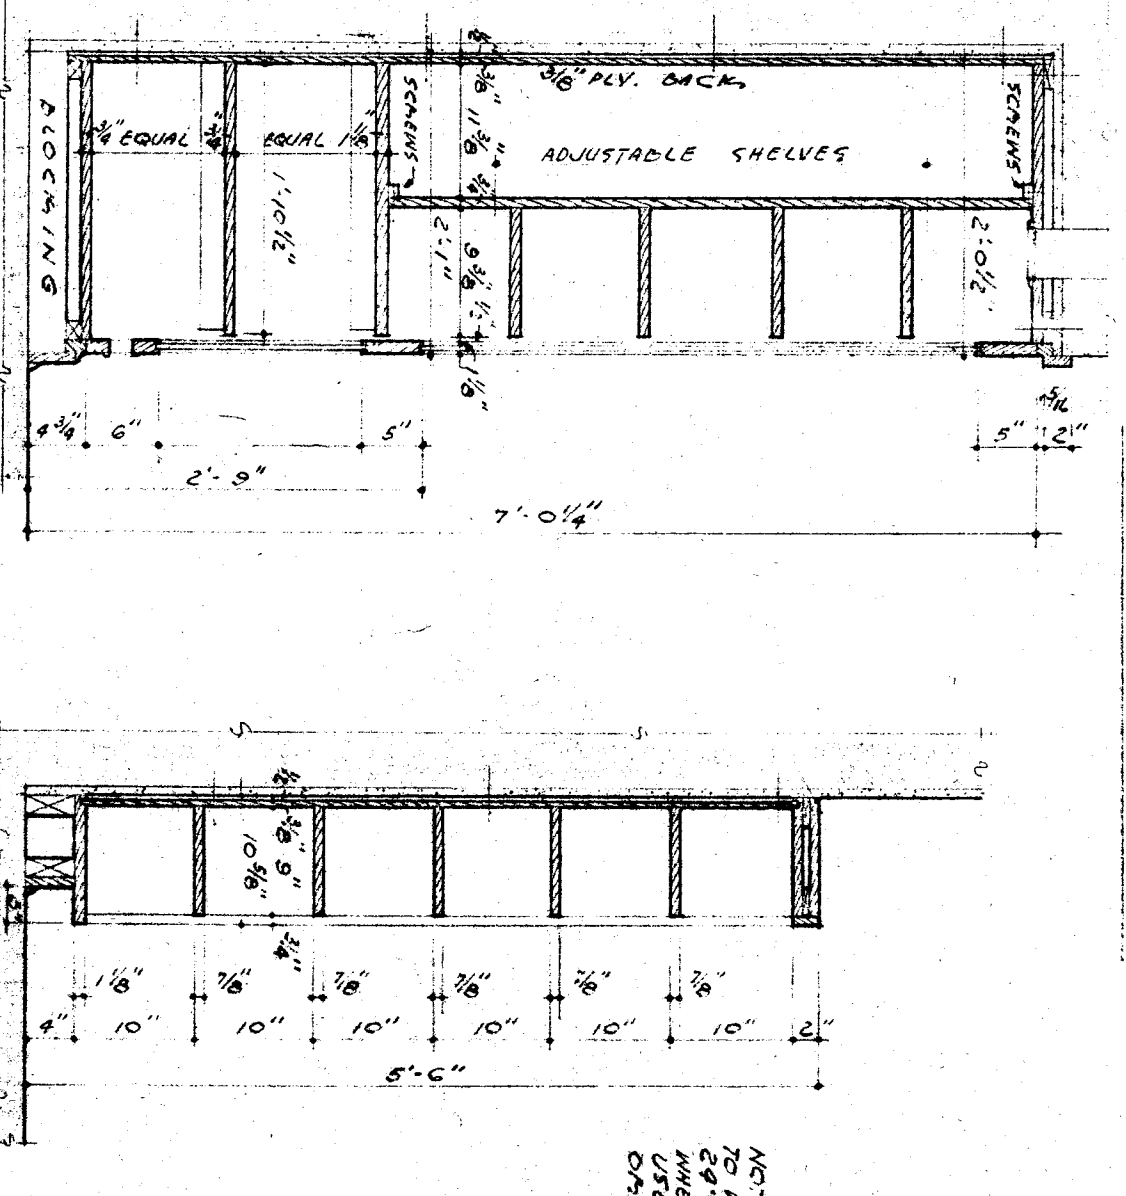


SECTION T-T
SCALE 3/4\"/>

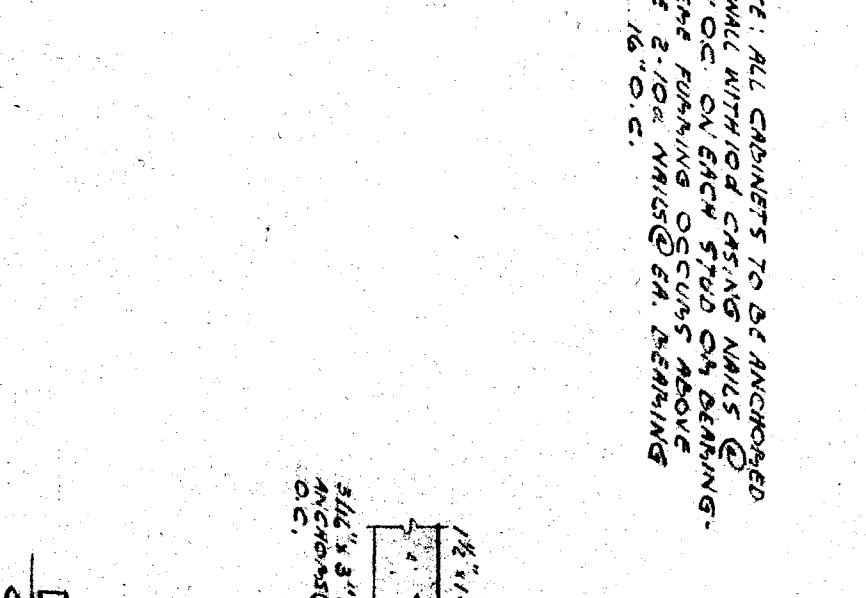

SECTION S-S
SCALE 3/4\"/>

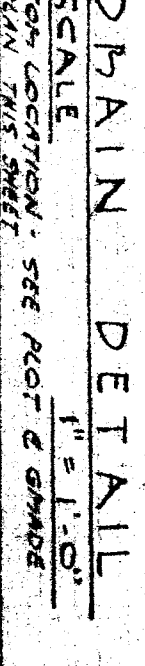

DRAIN DETAIL
SCALE 1\"/>

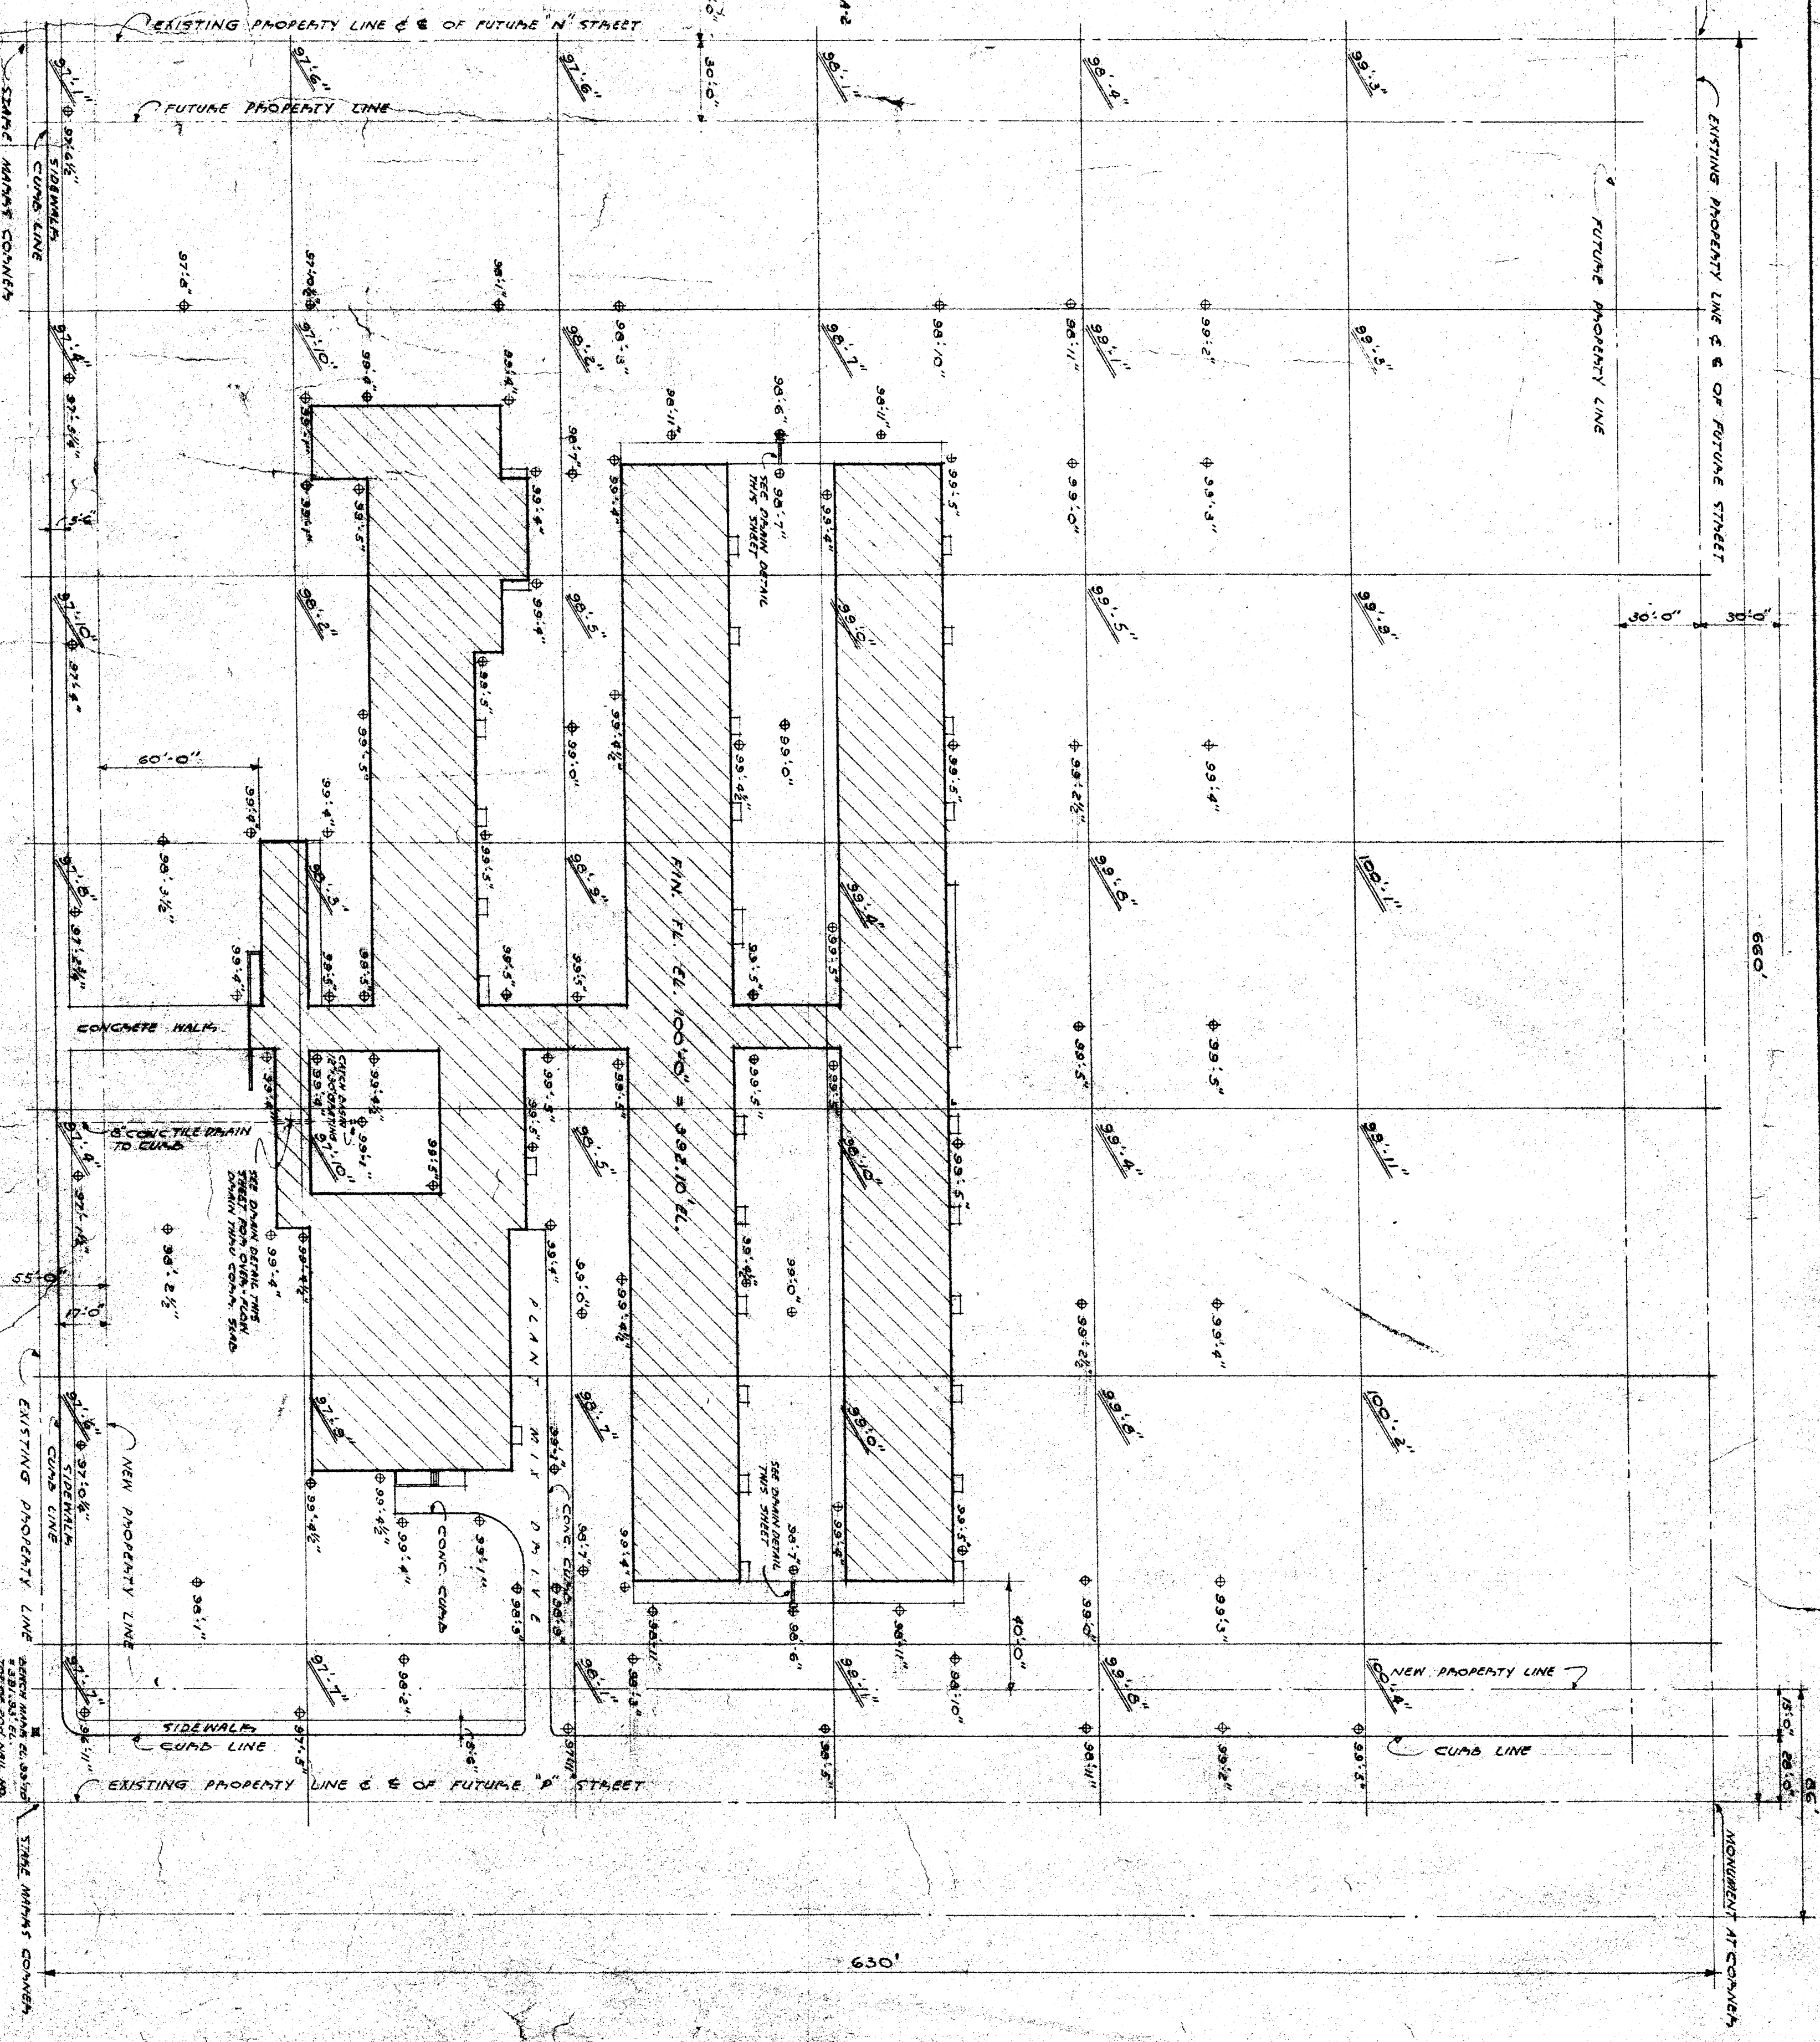

PLOT & GRADE PLAN
SCALE 1\"/>

LEGEND
EXISTING GRADES
FINISH GRADES

STATE OF CALIFORNIA DEPARTMENT OF PUBLIC WORKS DIVISION OF ARCHITECTURE APPROVED DATE 1940 BY [Signature] ARCHITECT	BARTSFIELD CITY SCHOOLS BARTSFIELD CITY SCHOOL DIST. WAYSIDE & S STREETS ELEMENTARY SCHOOL BARTSFIELD CITY SCHOOL DIST. WAYSIDE & S STREETS ARCHITECT	663 H. W. [Signature] ARCHITECT	123 1/2 AVENUE BARTSFIELD CALIFORNIA
---	---	---------------------------------------	--