
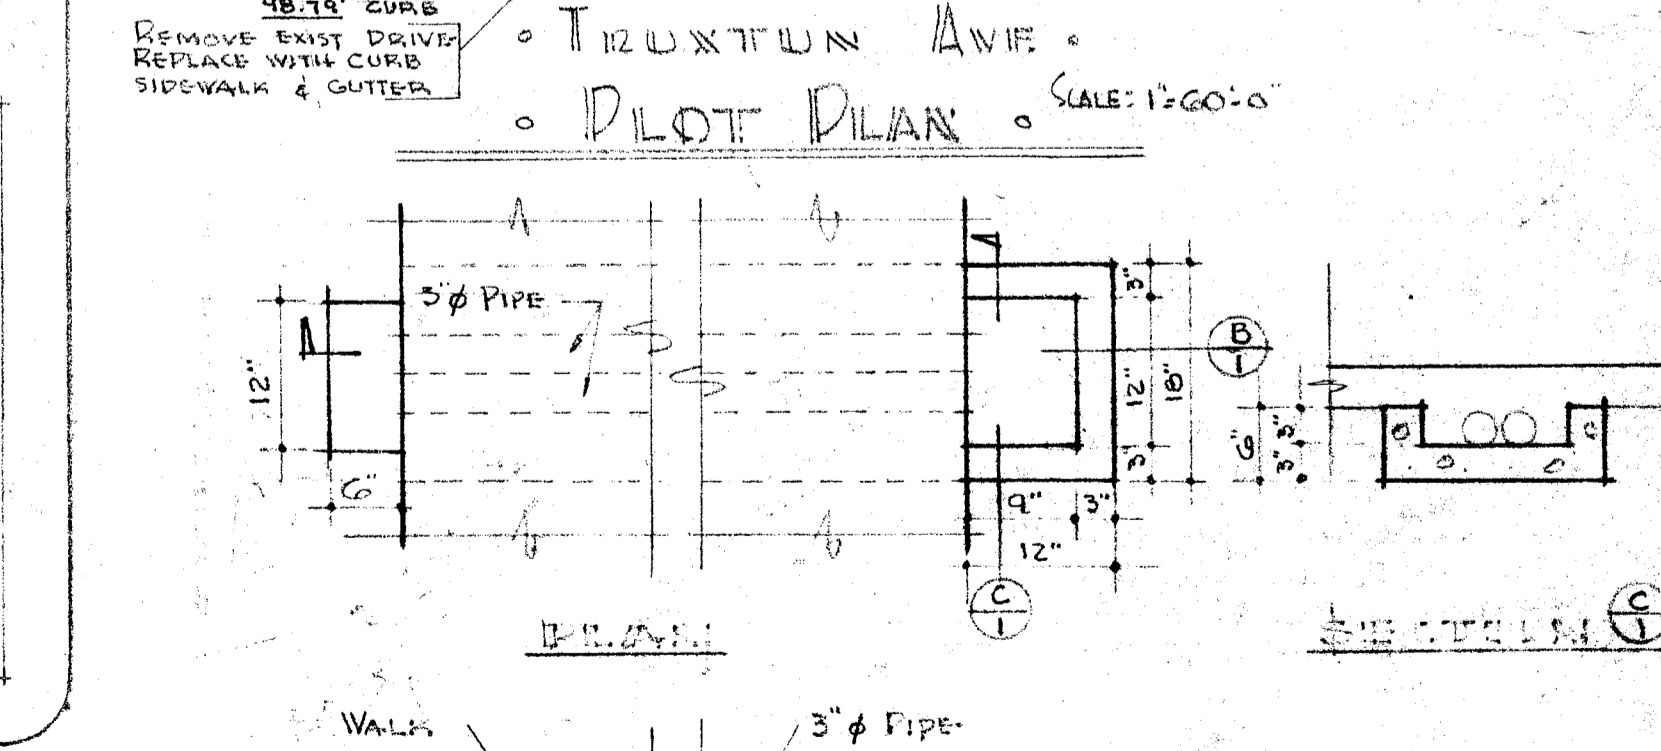
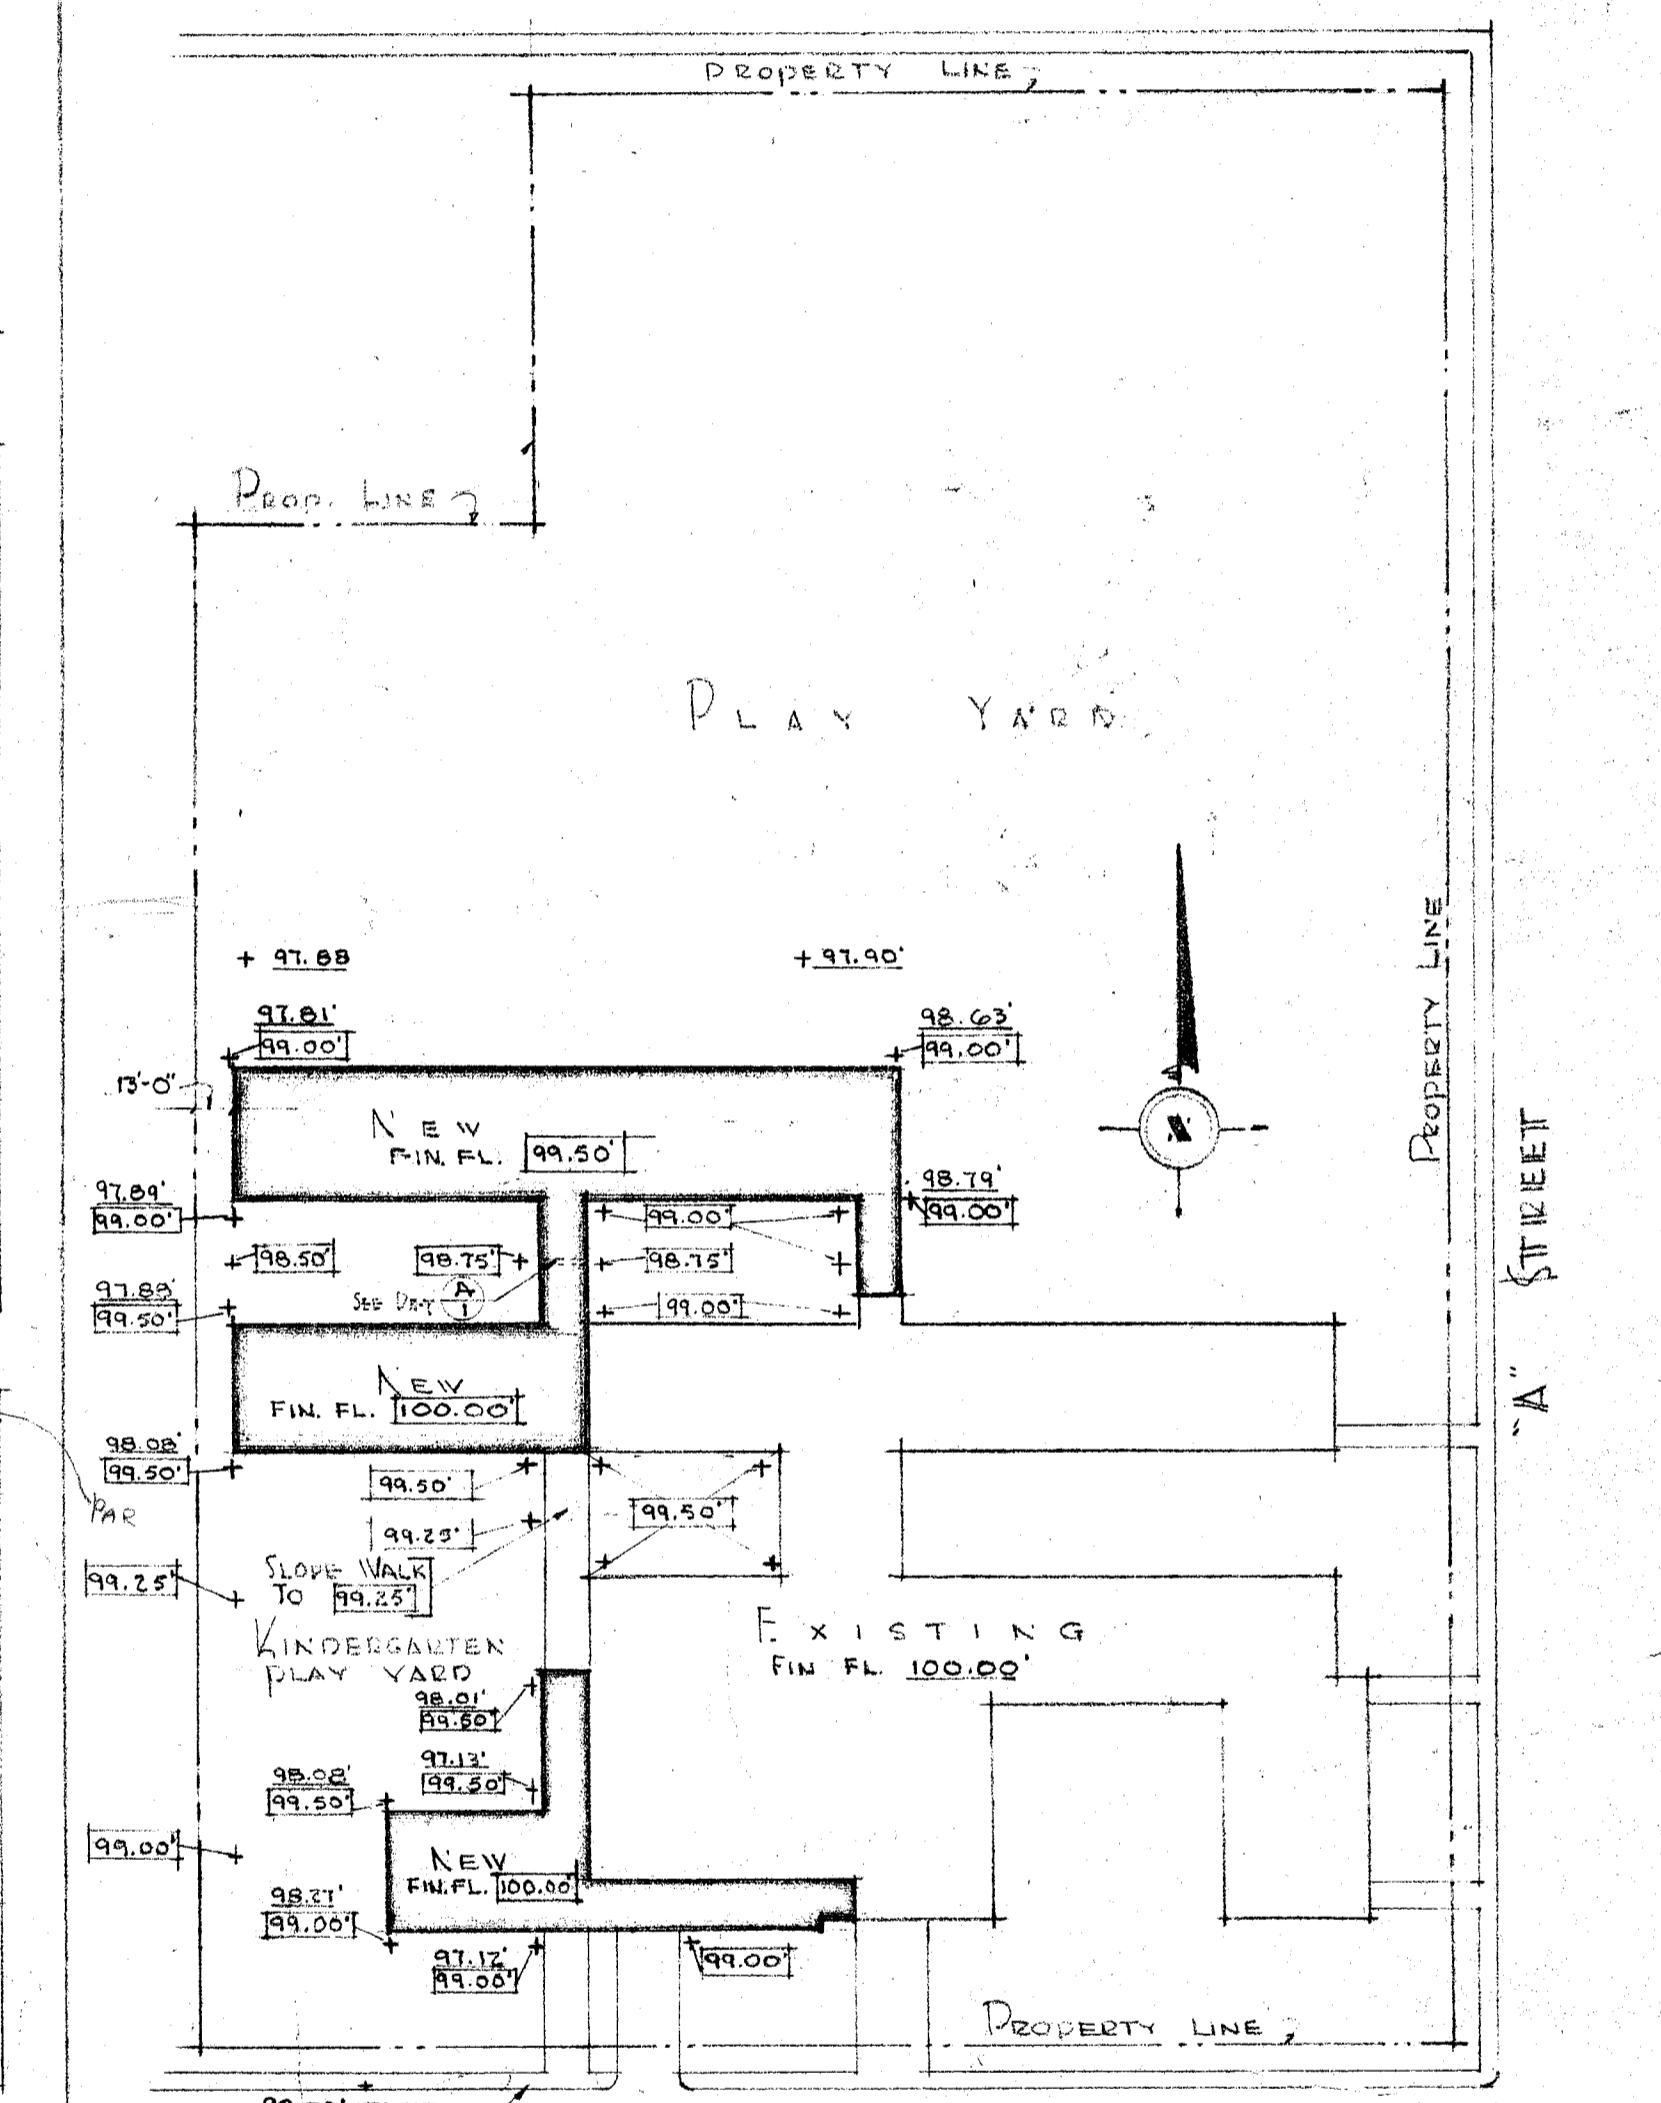


R O O M F I N I S H S C H E D U L E								
ROOM NUMBERS	ROOMS	FLOOR	BASE	TRIM	WAINSCOT	WALLS	CEILING	RE/MARKS
① THRU ⑧	CLASSROOMS	ASPHALT TILE	ASPHALT TILE	WOOD PAINTED	CORK	1/2" PLYWOOD STAINED	1/2" ACOUSTIC TILE OVER SHEET ROCK	CL. RM. & WEST WALL 3/8" SHIT. ROCK UNDER 1/2" PLUMB
⑨	KINDERGARTEN	ASPHALT TILE & CERAMIC TILE	"	"	CORK & CERAMIC TILE	"	"	CERAMIC TILE IN DRINKING FOUNTAIN & LAV. AREA
⑩ ⑫ AND ⑬	BOYS, GIRLS, & TOILET	"	"	"	"	"	"	
⑪ ⑭ AND ⑮	PLAYGROUND EQUIP., HALL & CLOSET	ASPHALT TILE	"	"	"	"	"	
⑯	WORK ROOM	"	"	"	"	1/2" PLYWOOD STAINED	1/2" ACOUSTIC TILE OVER SHEET ROCK	
⑰ AND ⑱	BOYS & GIRLS	CERAMIC TILE	"	METAL PAINTED	7'-0" CERAMIC TILE	SMOOTH FIN. PLASTER PAINTED	SMOOTH FIN. PLASTER PAINTED	
⑲ AND ⑳	MECHANICAL ROOMS	CEMENT	CEMENT	"	"	METAL LATH & SAND FIN. PLAS.	METAL LATH & SAND FIN. PLAS.	
㉑	KITCHEN	ASPHALT TILE GREASE PROOF	ASPHALT TILE	WOOD PAINTED	"	SMOOTH FIN. PLASTER PAINTED STIPPLE FIN.	ENAMELED ACOUST. TILE *	
㉒ AND ㉓	STORAGE & DISHWASHING	"	"	"	"	"	"	SEE DETAILS
㉔	WALK-IN REFRIG.	"	"	"	"	"	"	
㉕ ㉖ AND ㉗	UTILITY, REST RM., & TOILET	ASPHALT TILE	ASPHALT TILE	WOOD PAINTED	"	SMOOTH FIN. PLASTER PAINTED	SMOOTH FIN. PLASTER PAINTED	
㉘	CONFERENCE	"	"	"	"	1/2" PLYWOOD STAINED	1/2" ACOUSTIC TILE OVER SHEET ROCK	
㉙	STORAGE	"	"	"	"	SAND FIN. PLASTER PAINTED	SAND FIN. PLASTER PAINTED	
㉚ AND ㉛	JANITORS ROOMS	"	"	"	"	"	"	

* APPLIED ON 5/8" GYP BOARD.

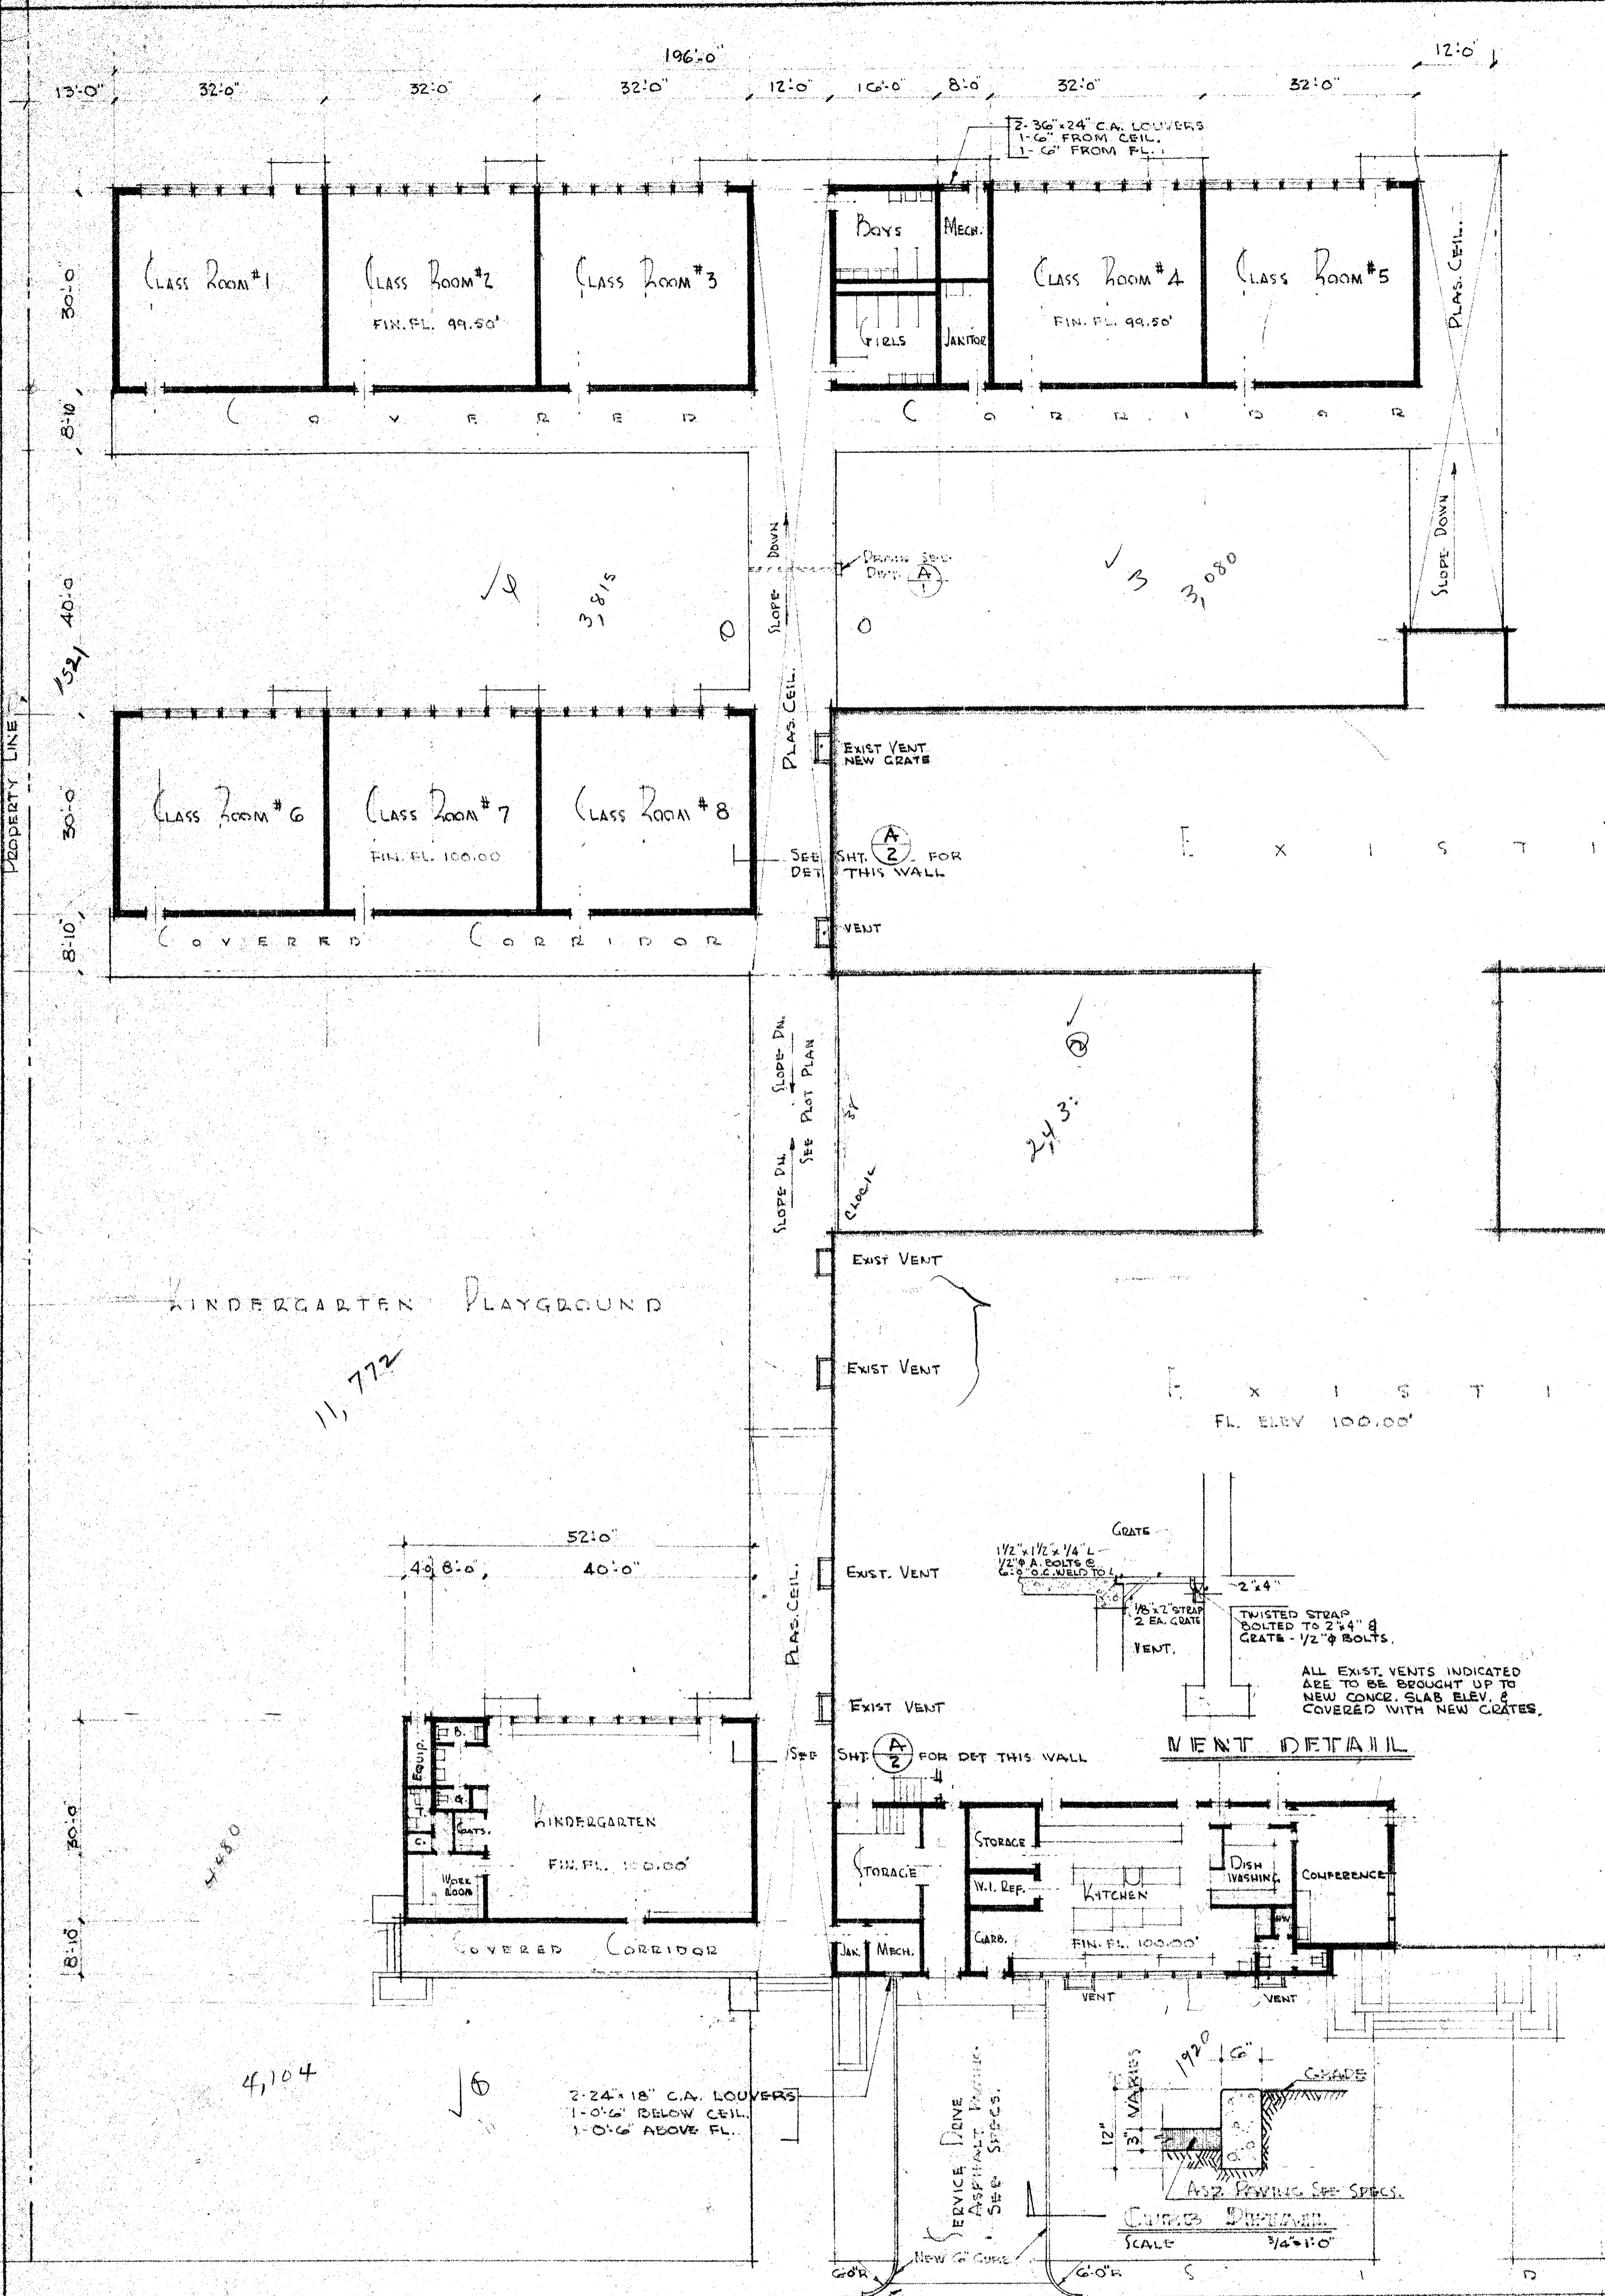

MASTER PLAN SCALE: 1/16" = 1'-0"