

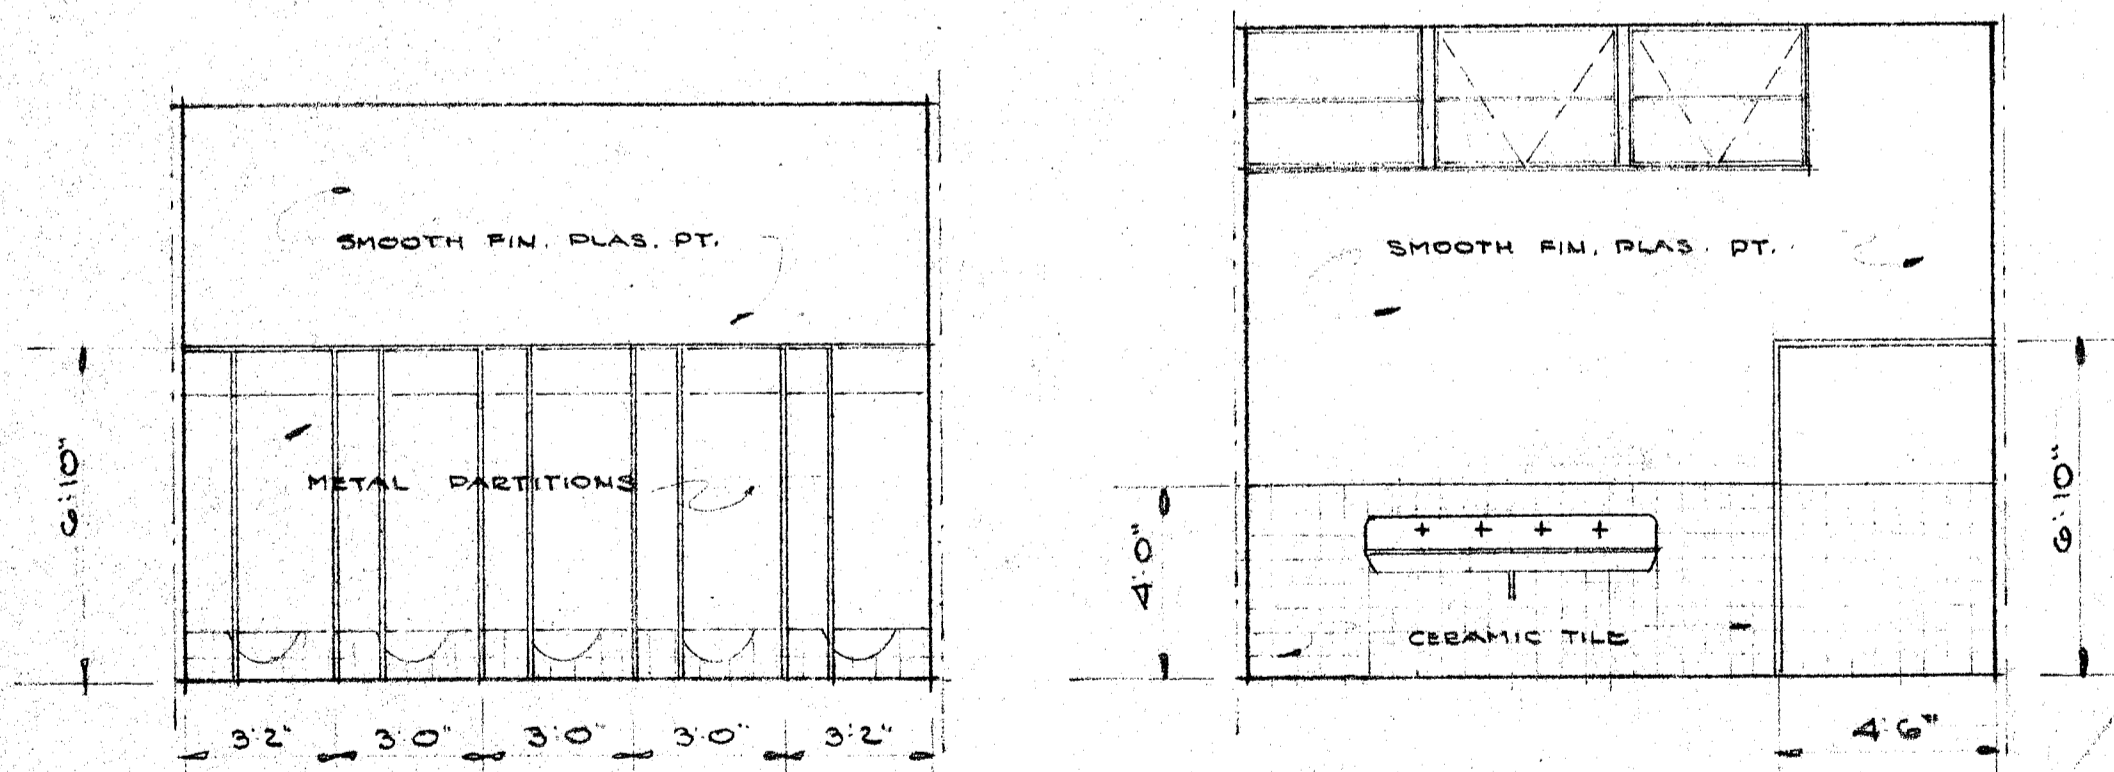


BOYS TOILET

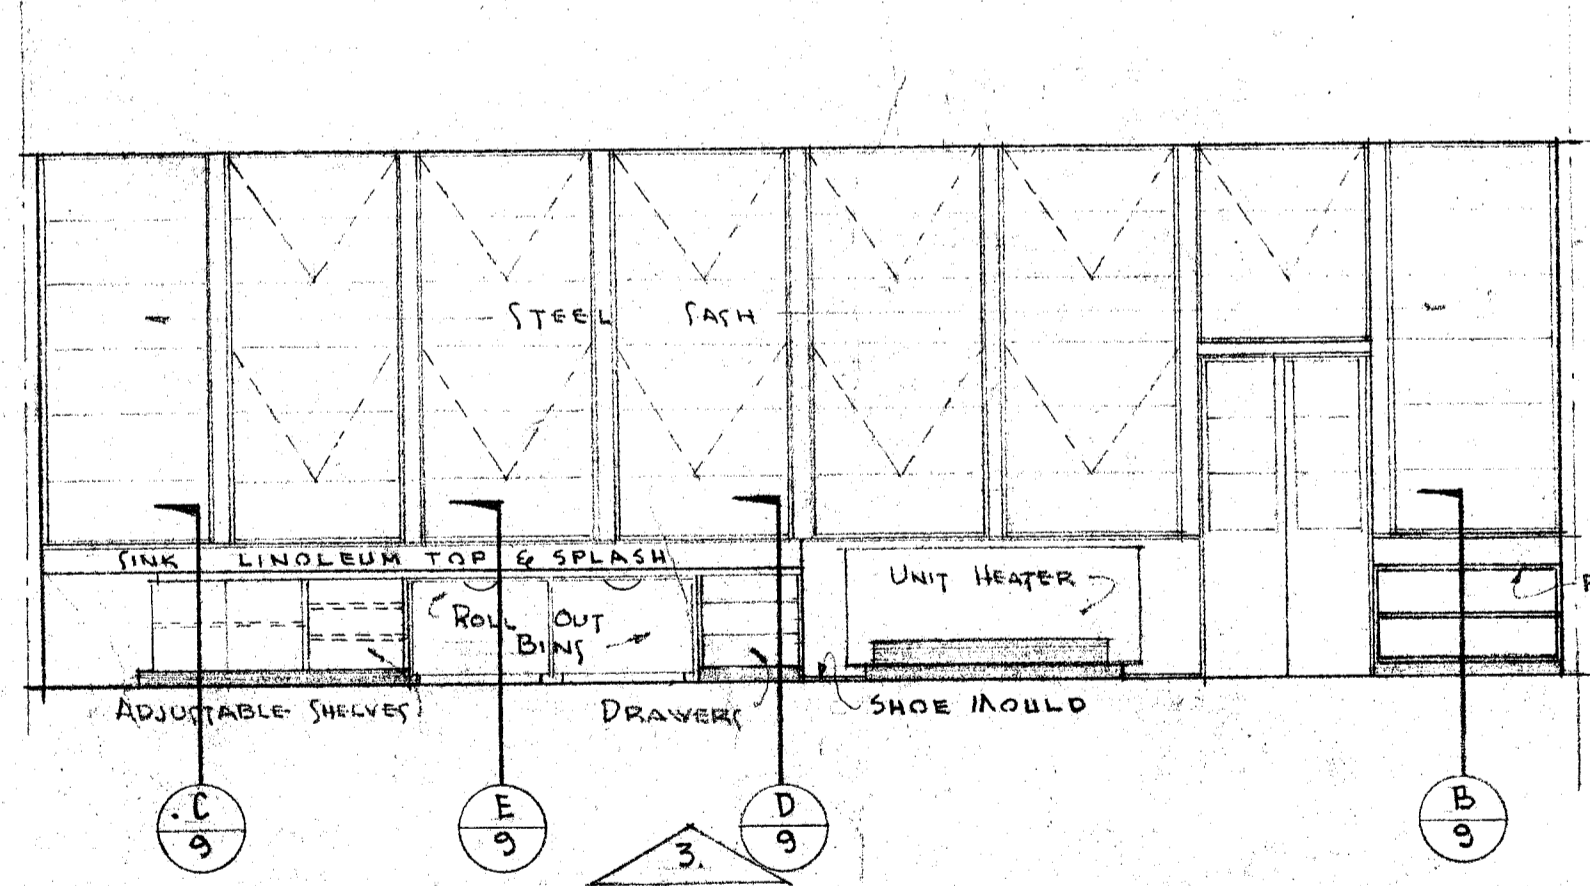

GIRLS TOILET

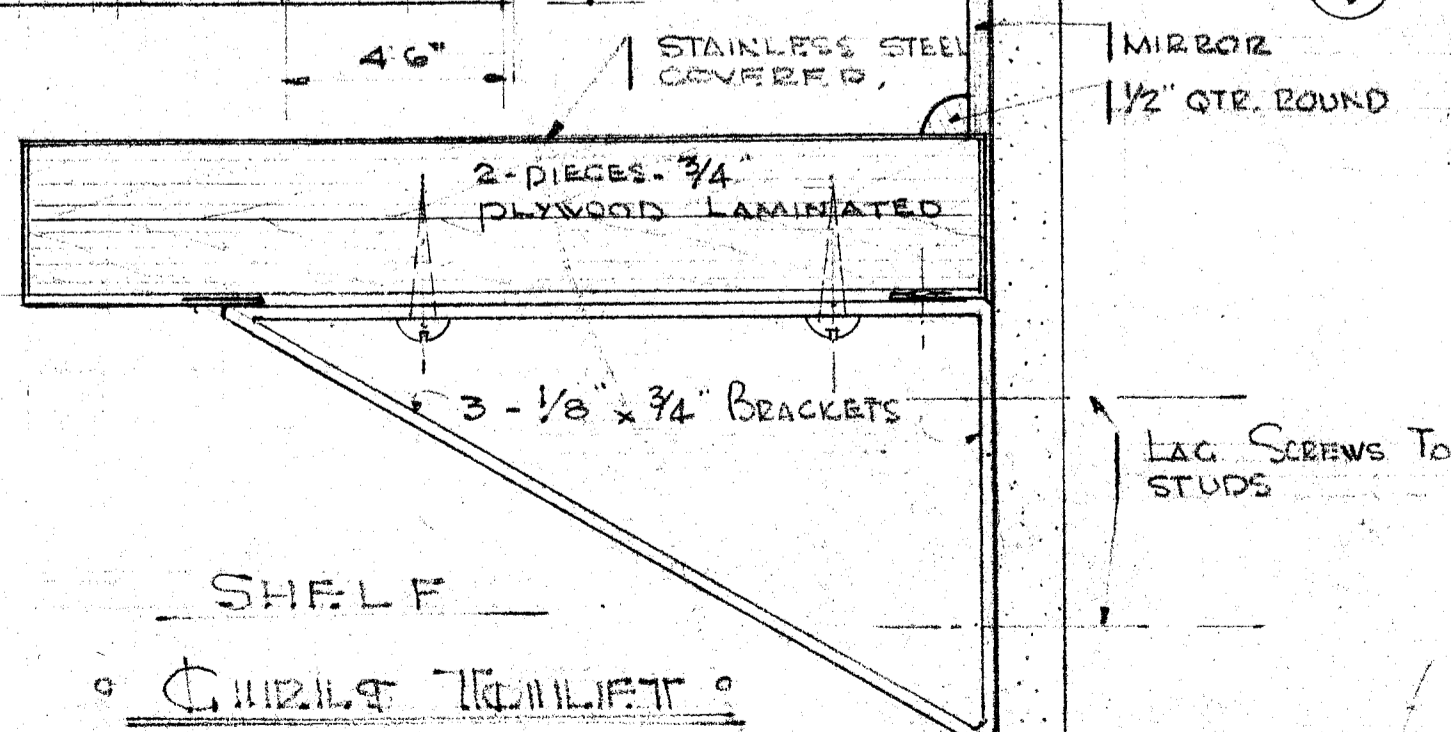

TYPICAL CLASSROOM PLAN & ROOM ELEVATIONS SCALE 1/4" = 1'-0"

