
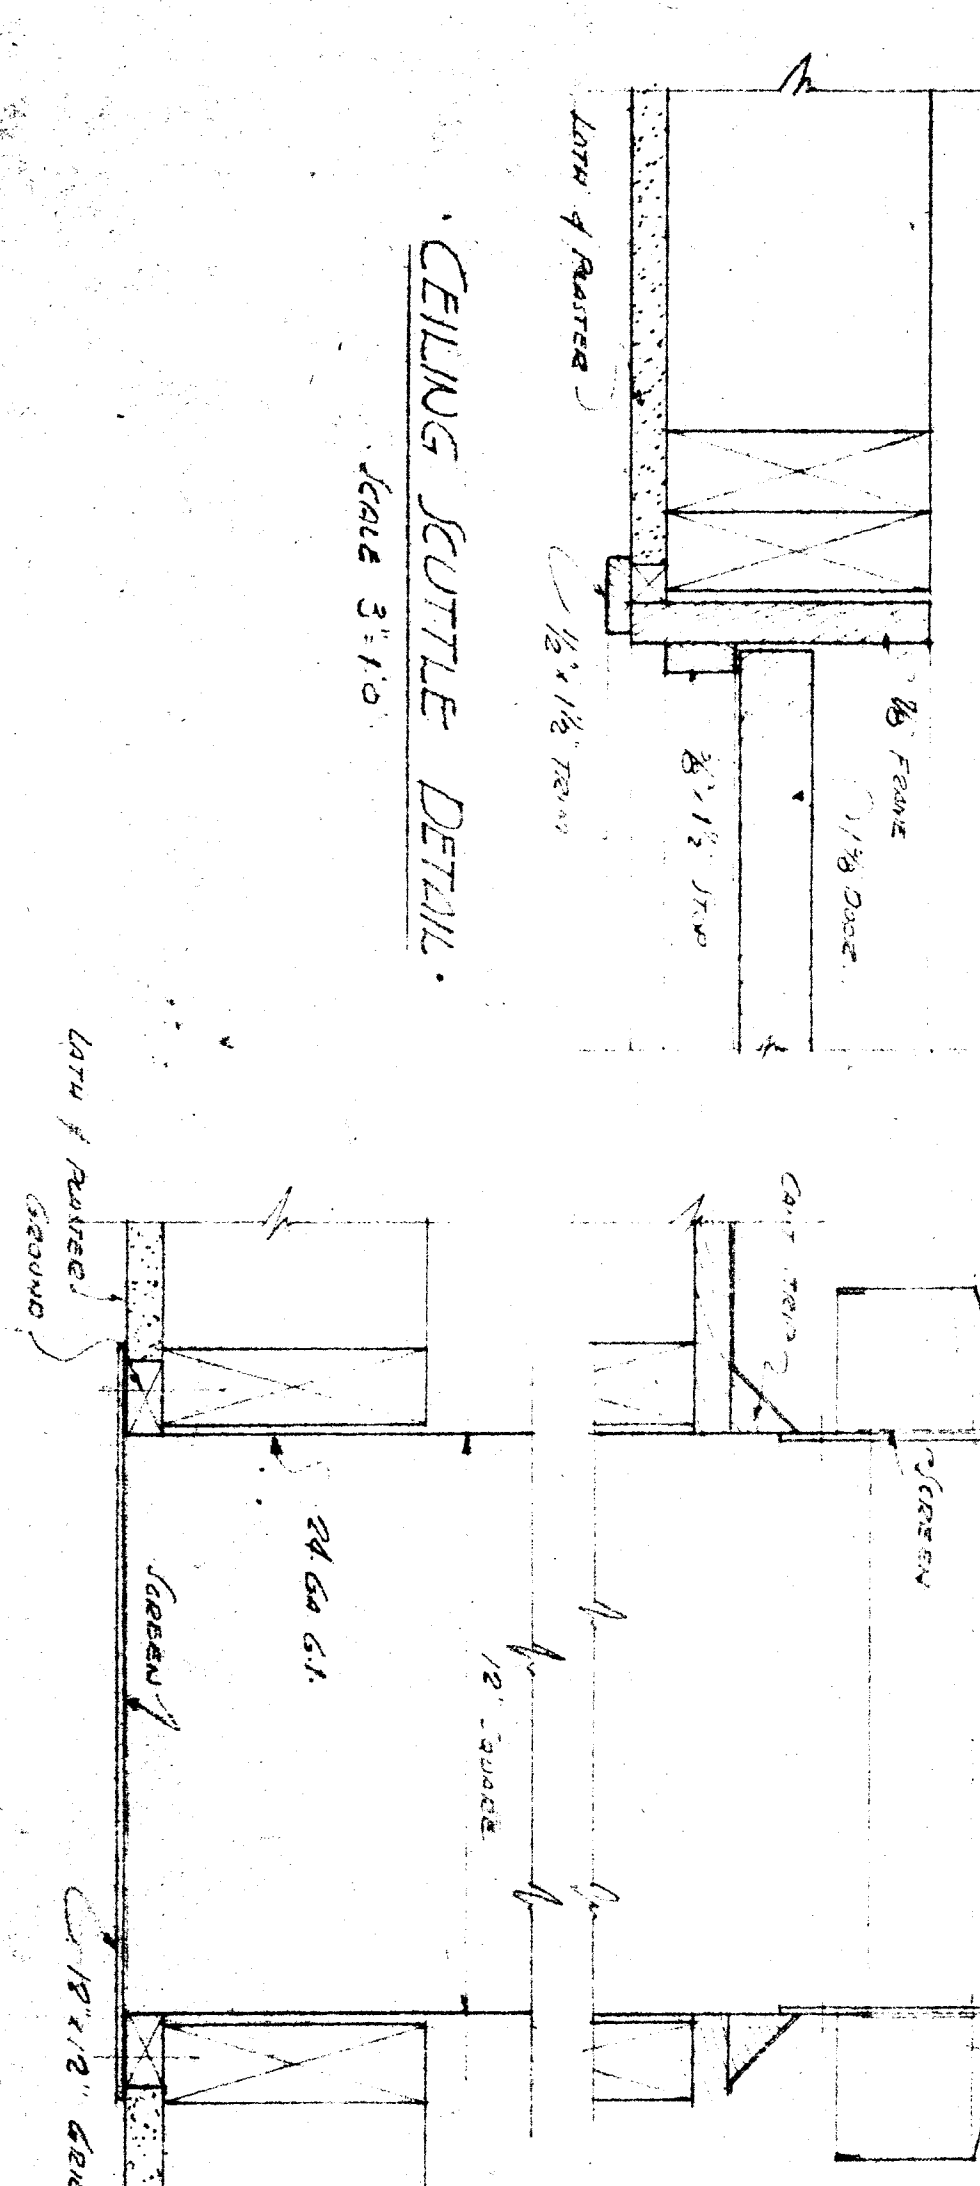


SECTION A-A

SECTION B-B

SECTION C-C


SECTION D-D

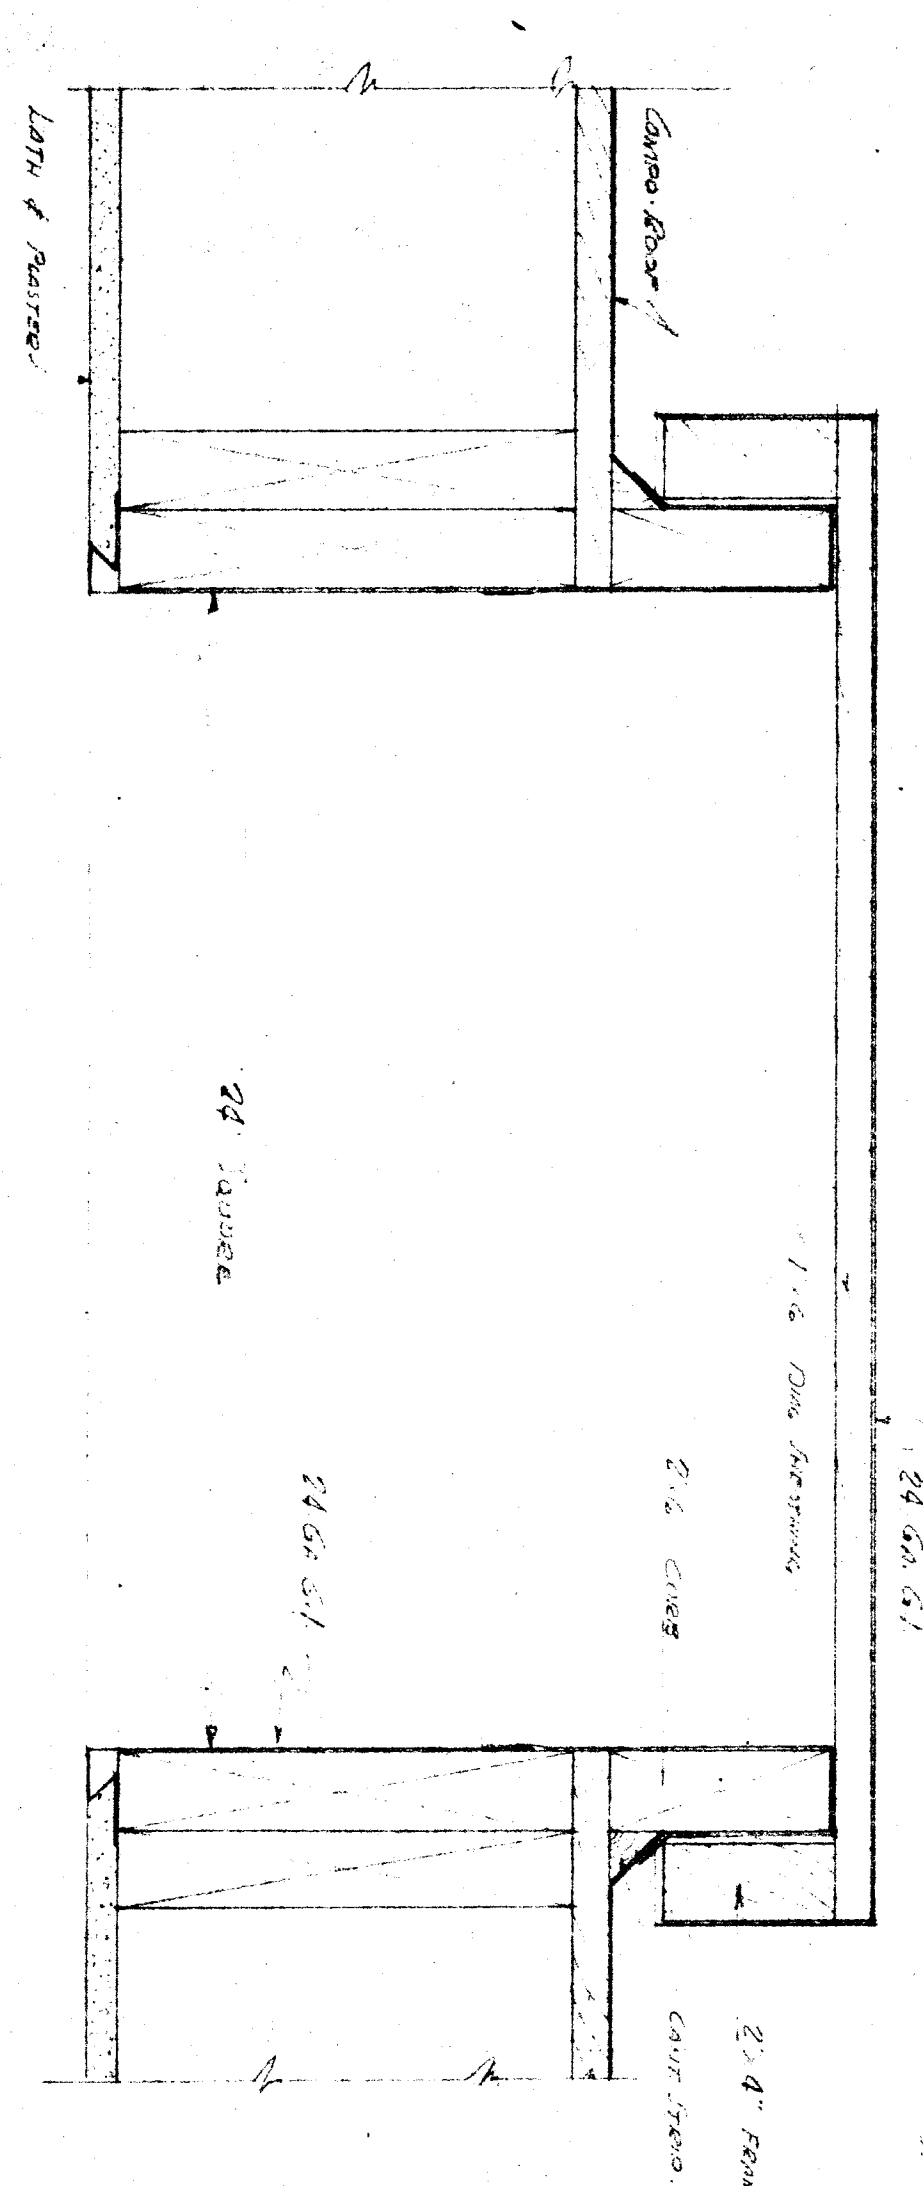

ROOF SCUTTLE DETAIL

CEILING SCUTTLE DETAIL

KITCHEN VENT DETAIL

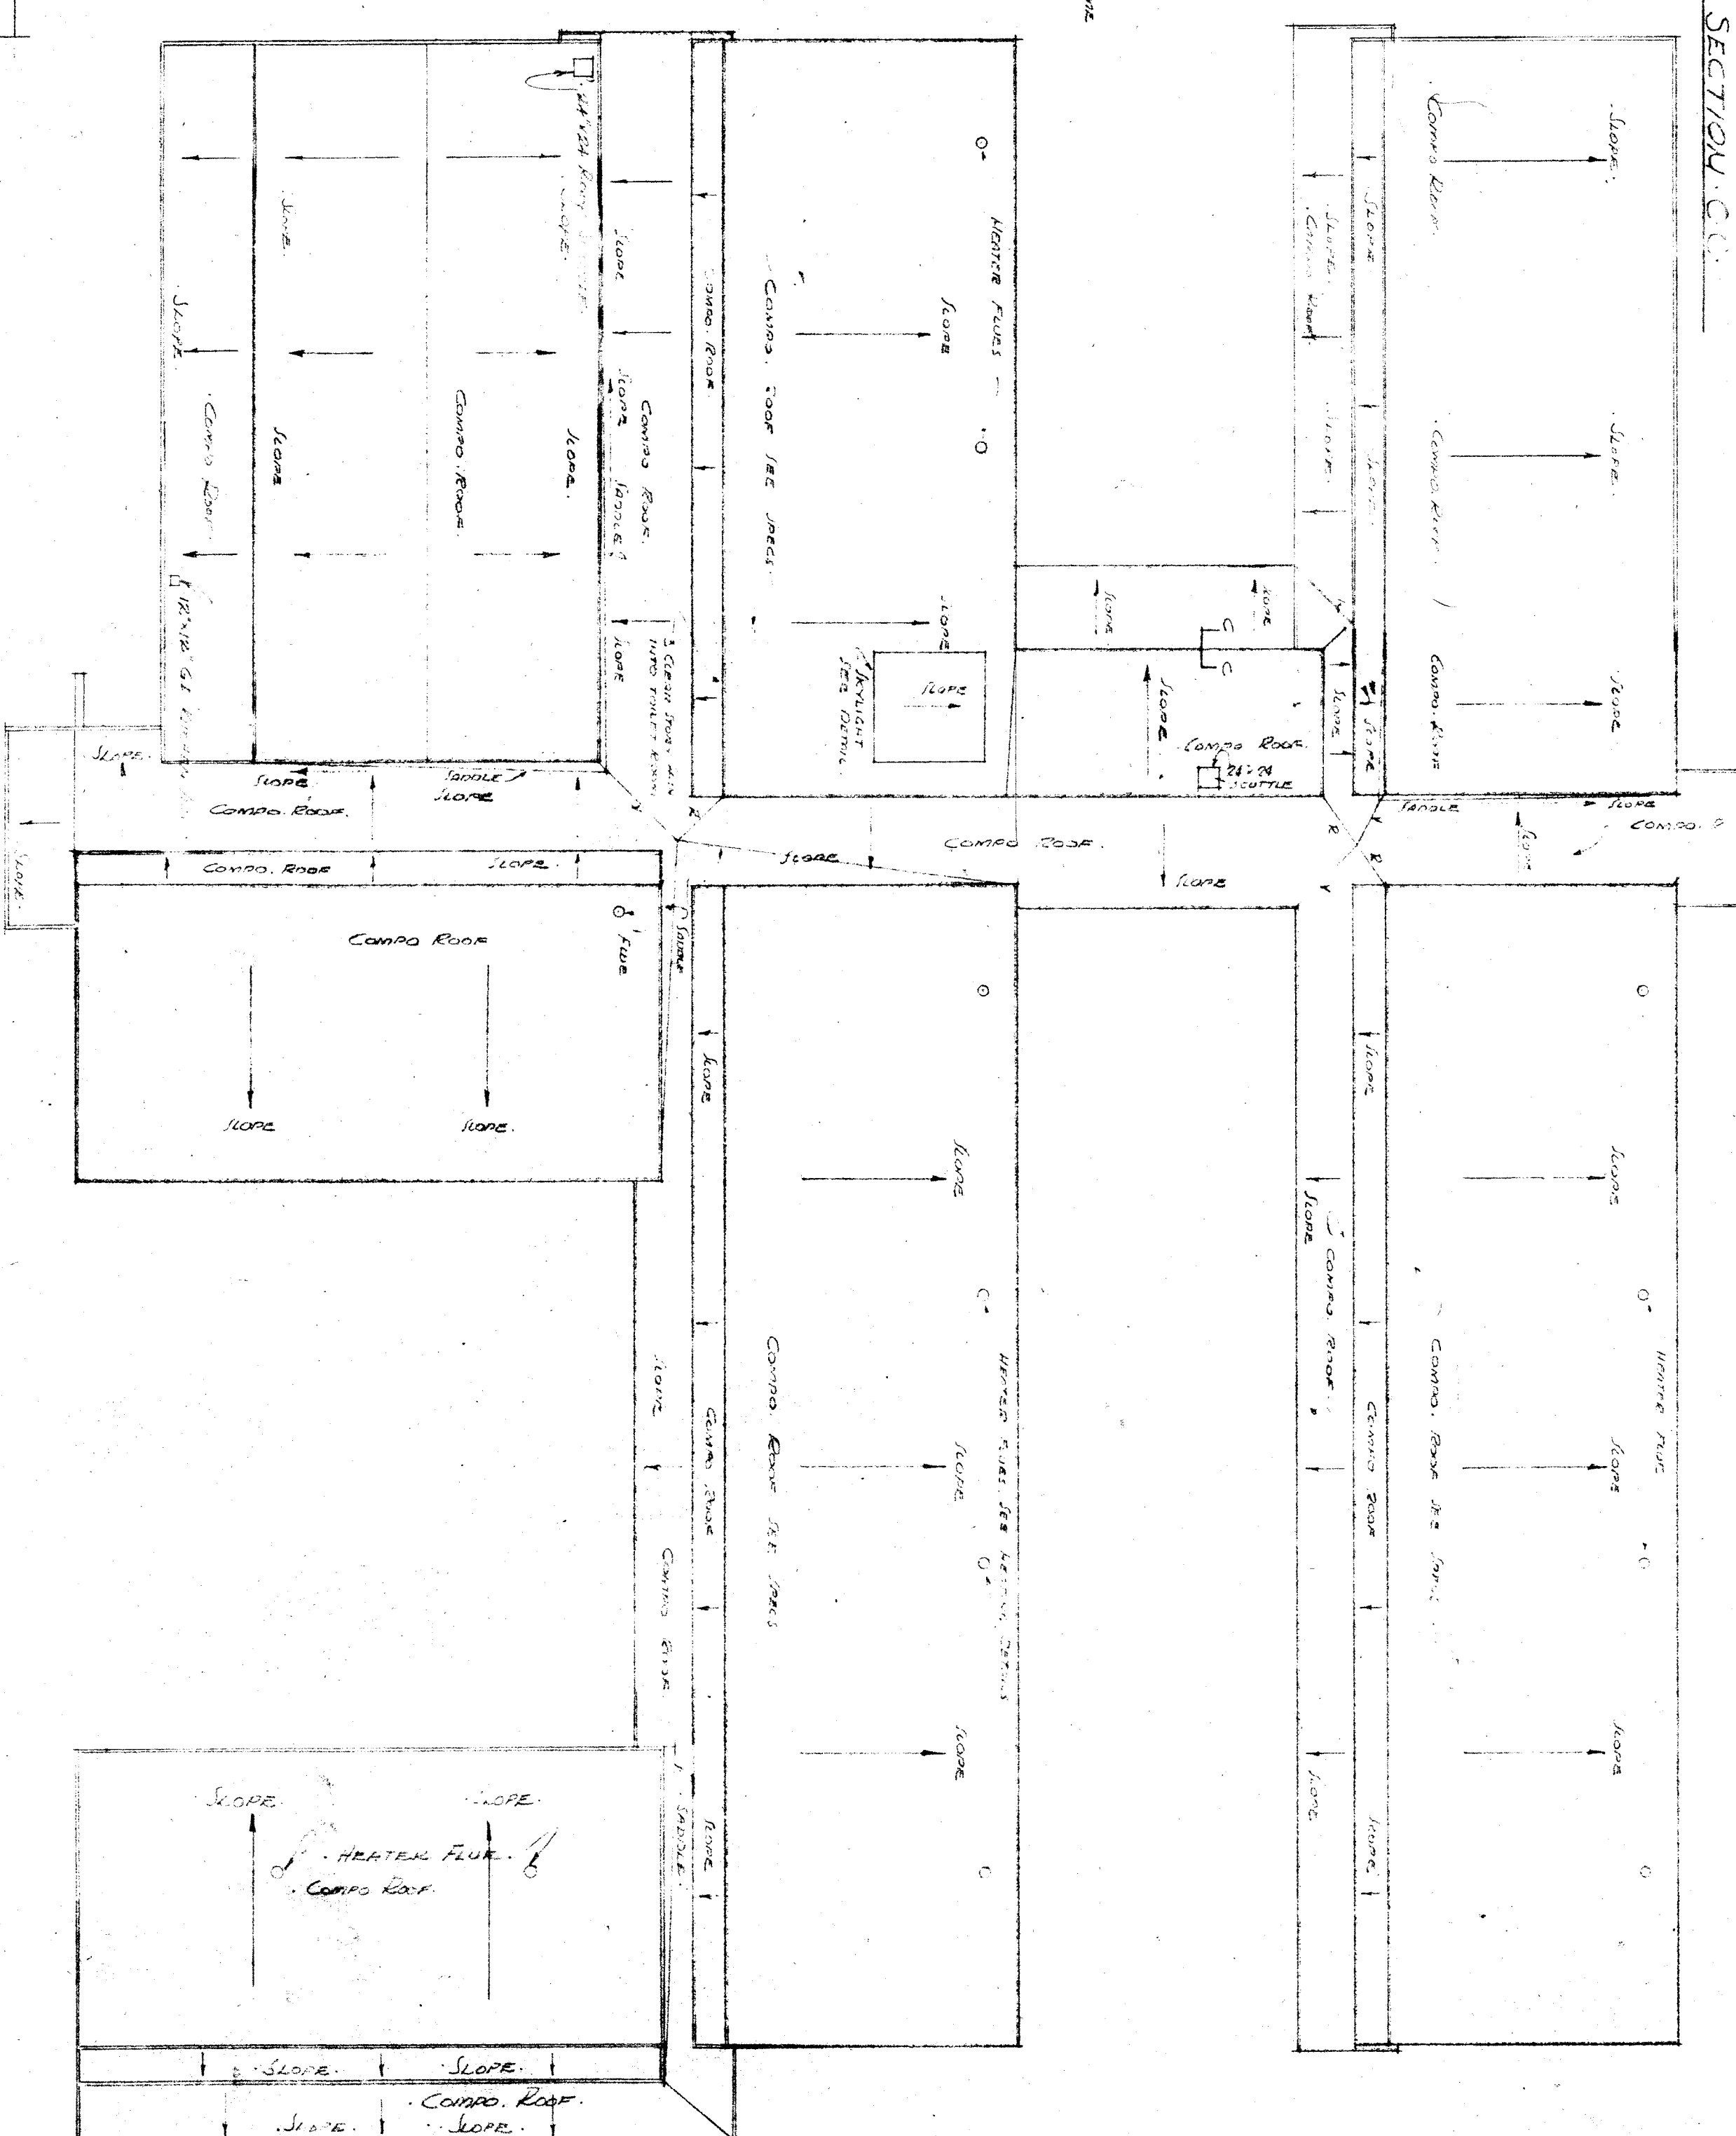

ROOF PLAN

Note: Contractor to verify all dimensions on the work and report any discrepancies to the architect. All work must be returned on completion of the contract.

APPROVED
 DIVISION OF BUILDING DEPARTMENT
 1945

NINE COUNTY
 BUILDING DEPARTMENT
 APPROVED

APPROVED June 9, 1945
 BOARD OF EDUCATION
 TRINITY

FRANKLIN SCHOOL
 TRINITY
 DAKESFIELD CITY SCHOOL DISTRICT
 DAKESFIELD, CALIFORNIA

CHARLES H. BIGGINS
 ARCHITECT
 1500 CALIFORNIA