

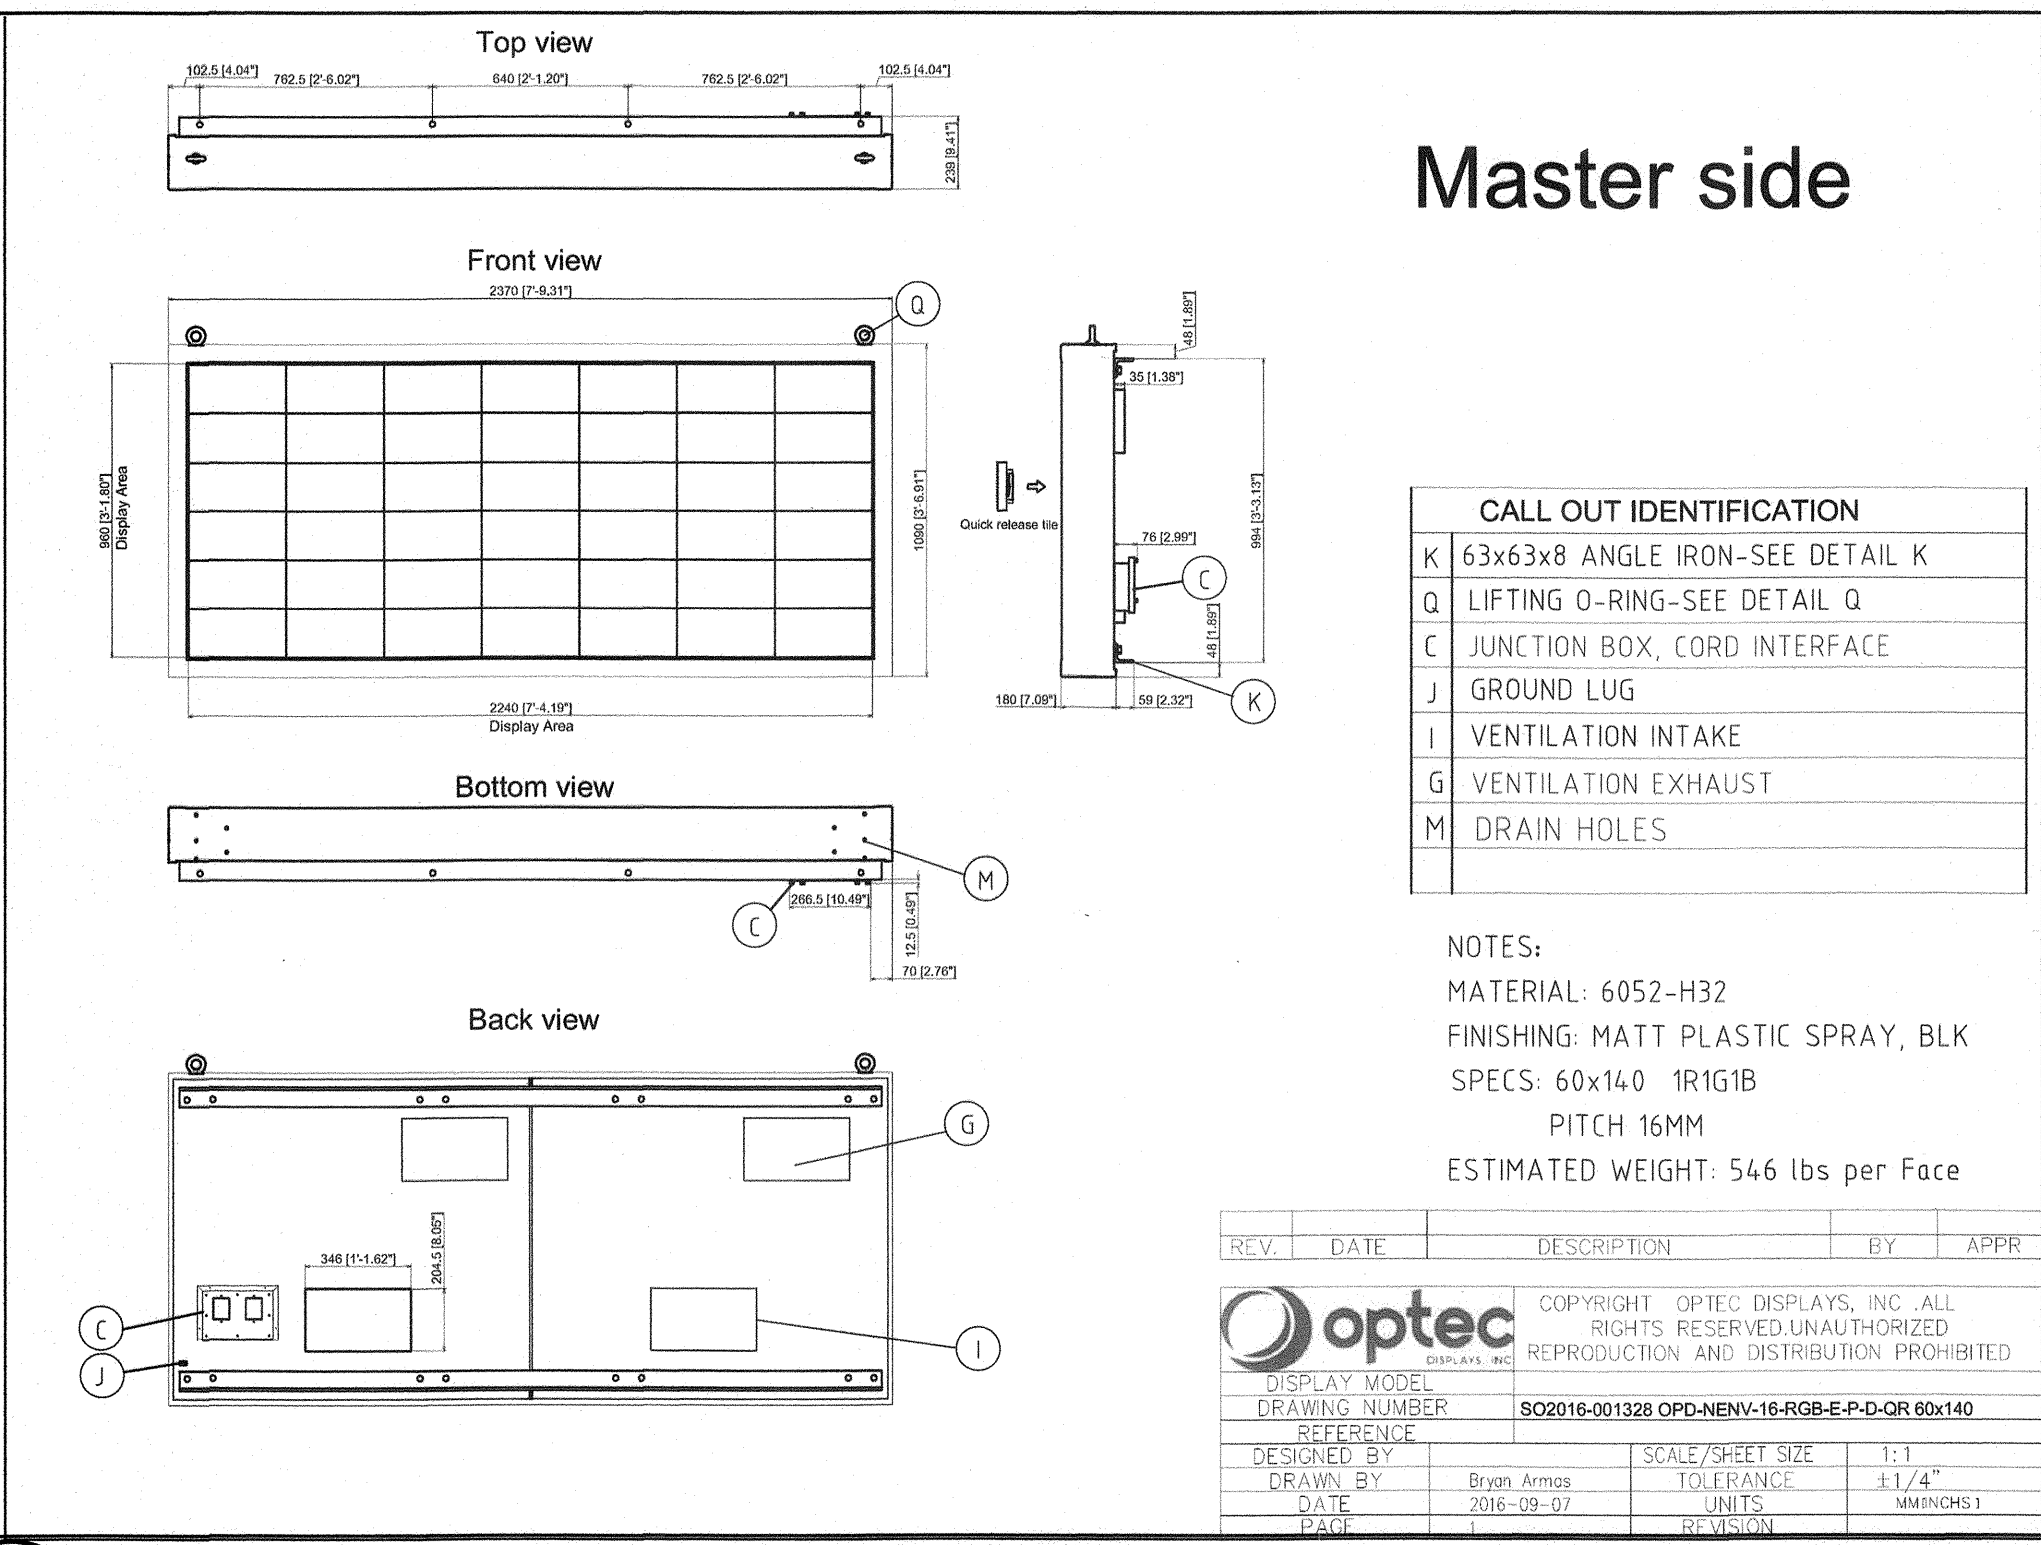



7 MARQUEE SIGN VENDOR DRAWING
SCALE: NOT TO SCALE

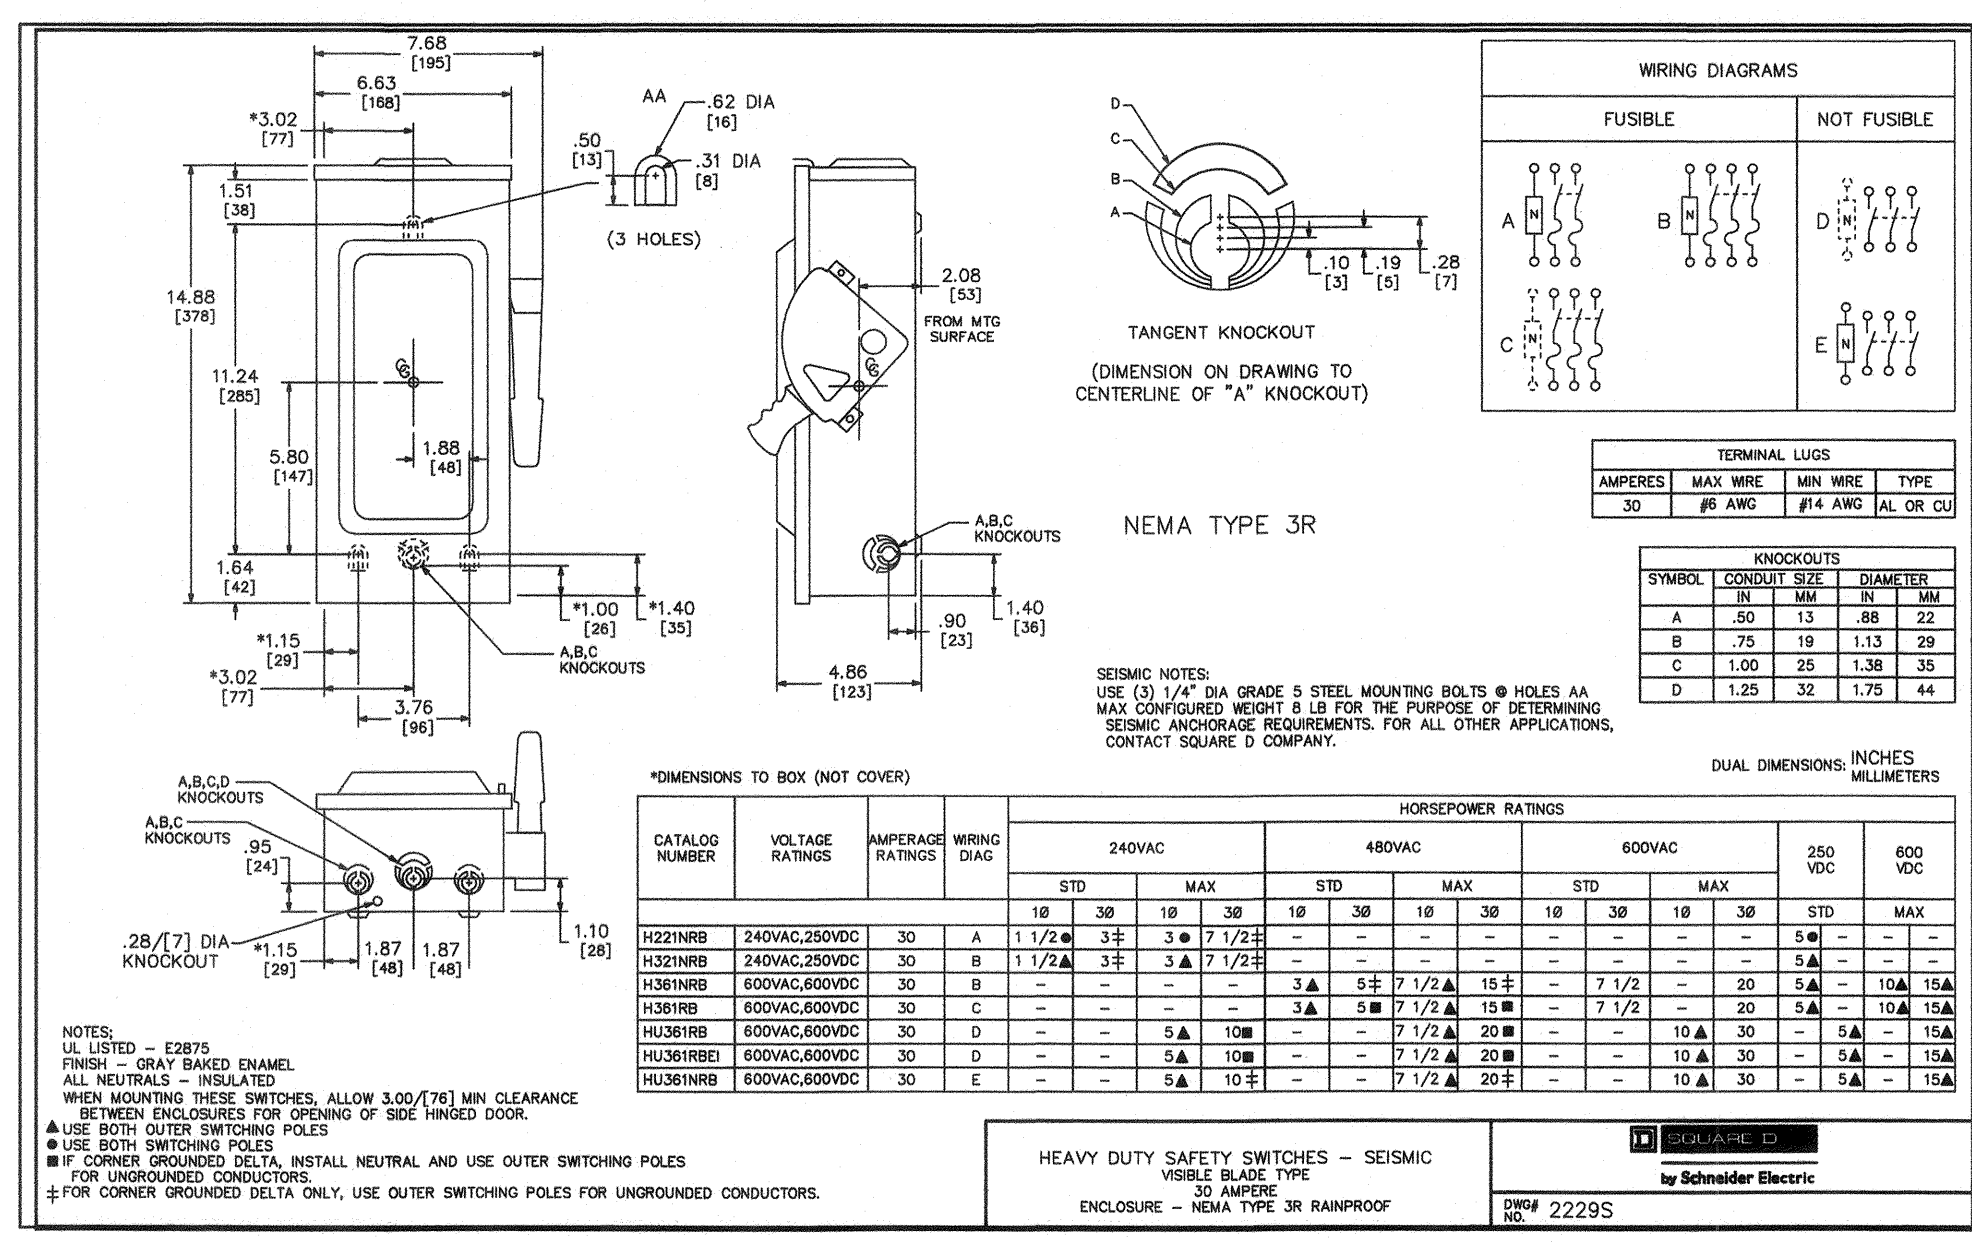


8 MARQUEE SIGN VENDOR DRAWING
SCALE: NOT TO SCALE

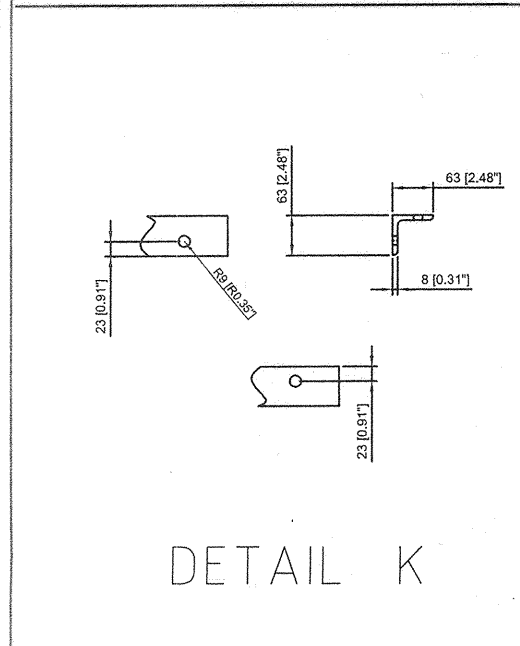


4 MARQUEE SIGN SAFETY VENDOR DRAWING
SCALE: NOT TO SCALE

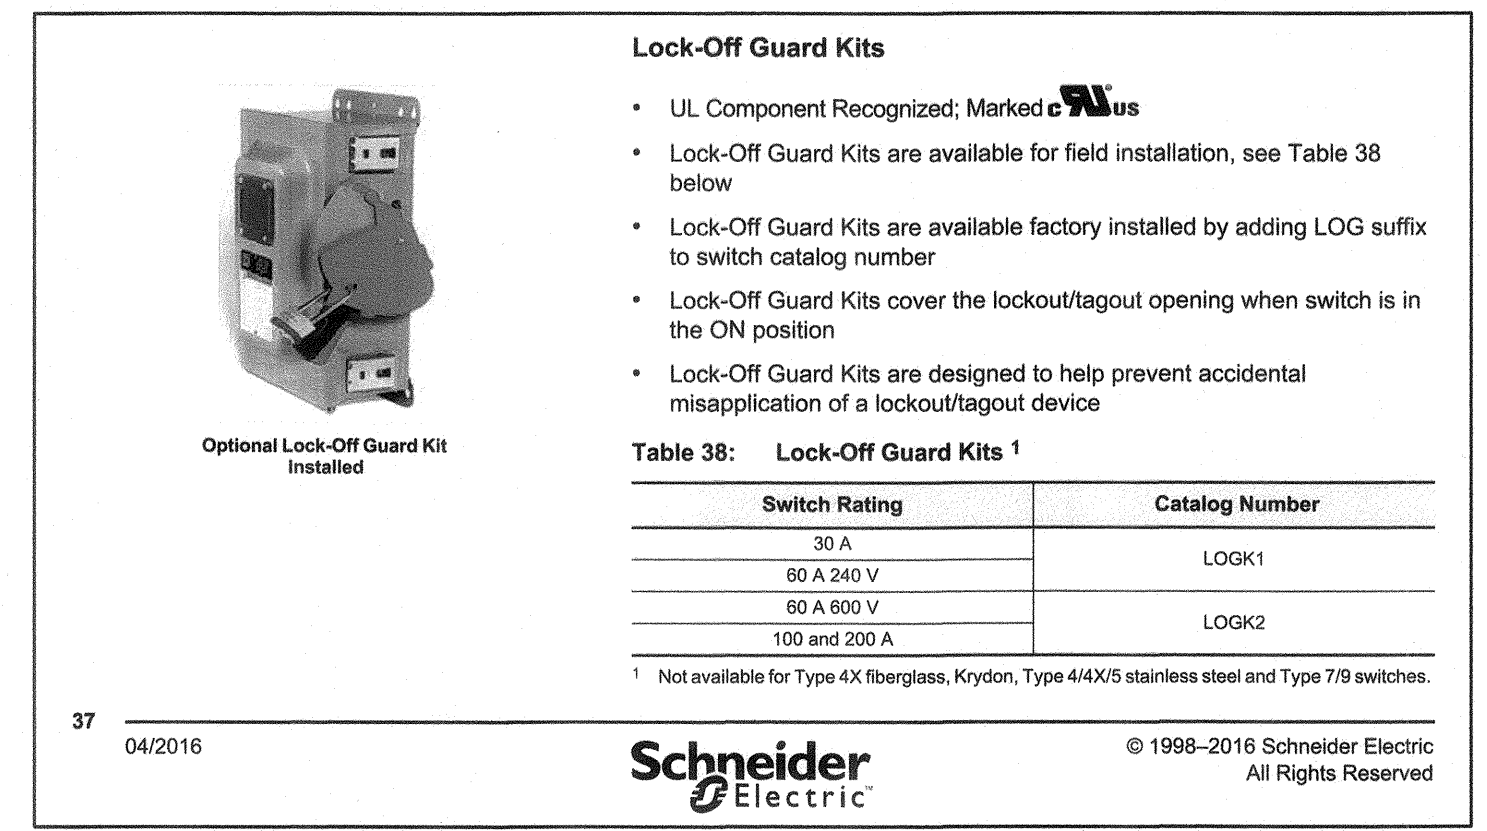


5 TYPICAL MARQUEE LOCK-OFF GUARD KIT DETAIL
SCALE: NOT TO SCALE

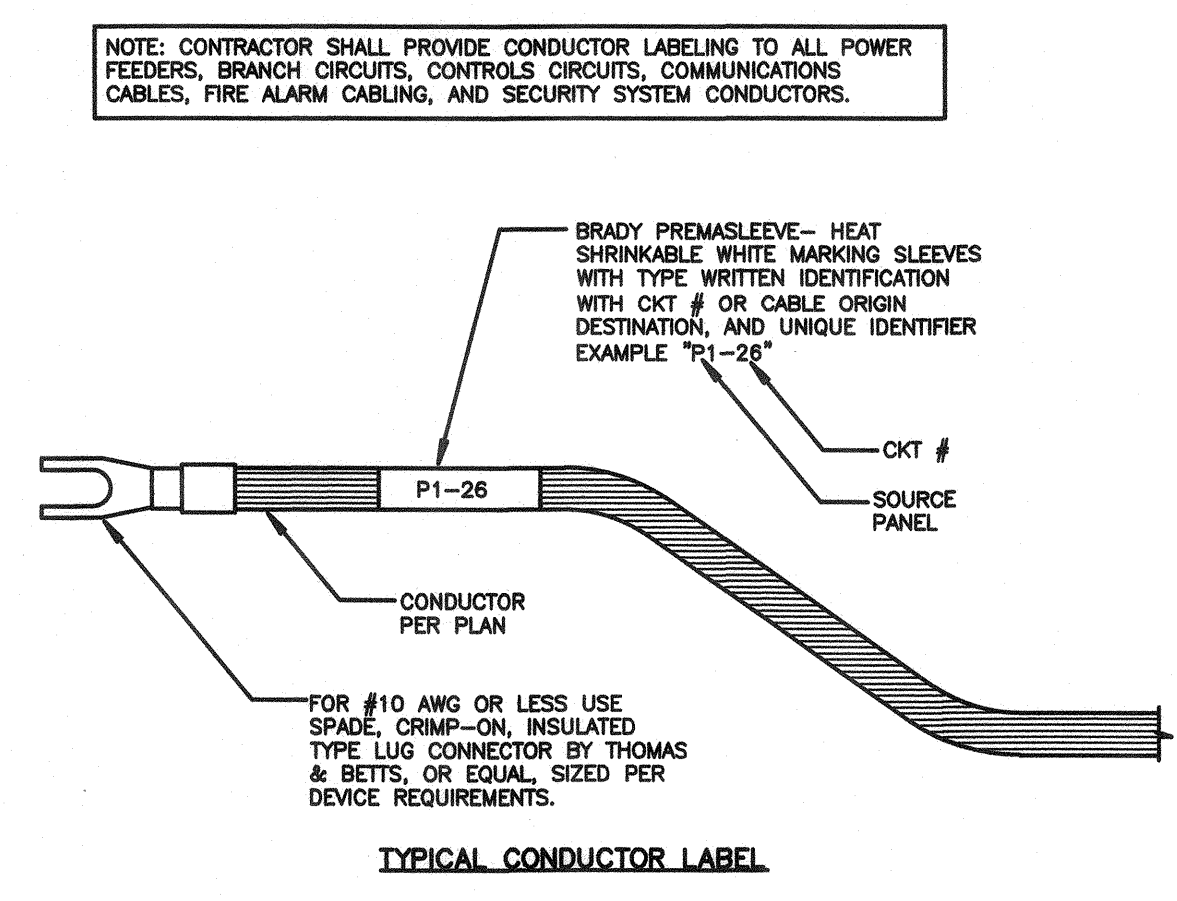


6 TYPICAL LABELING DETAIL
SCALE: NOT TO SCALE

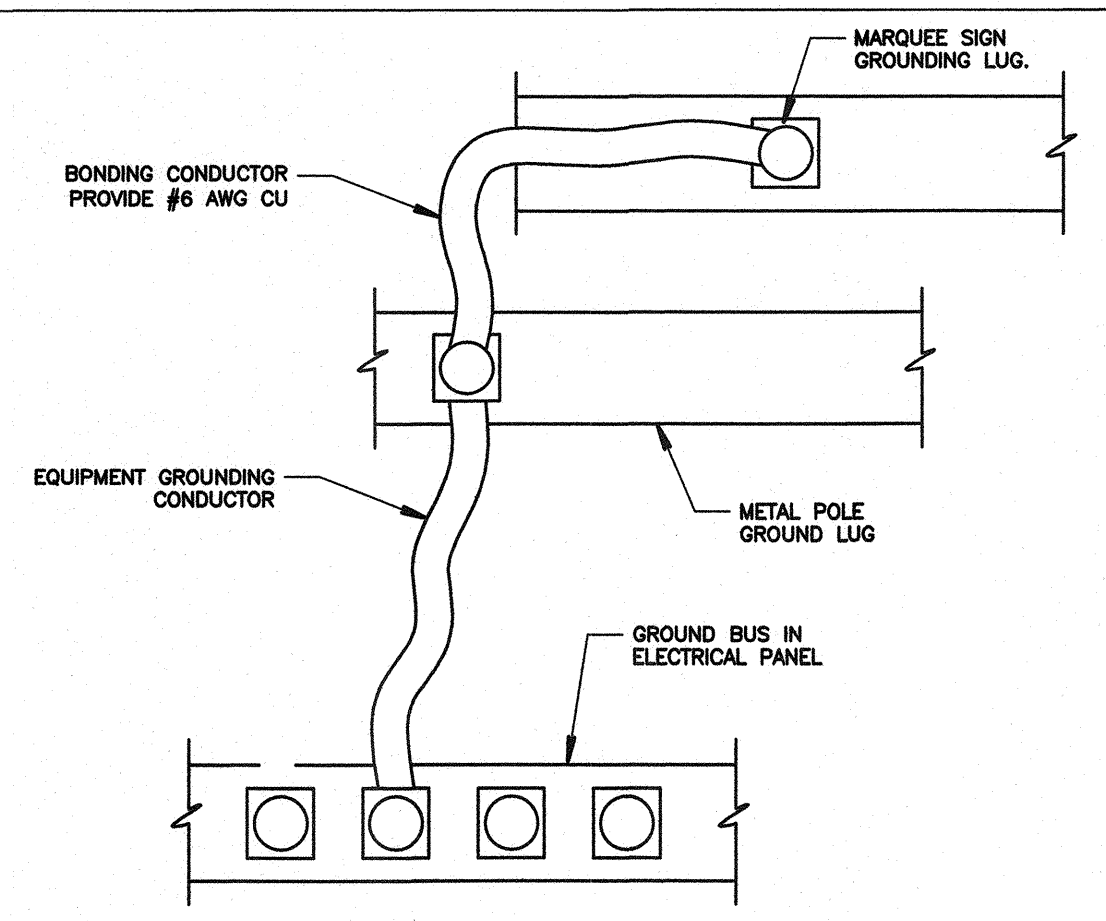

1 MARQUEE SIGN BONDING DIAGRAM
SCALE: NOT TO SCALE

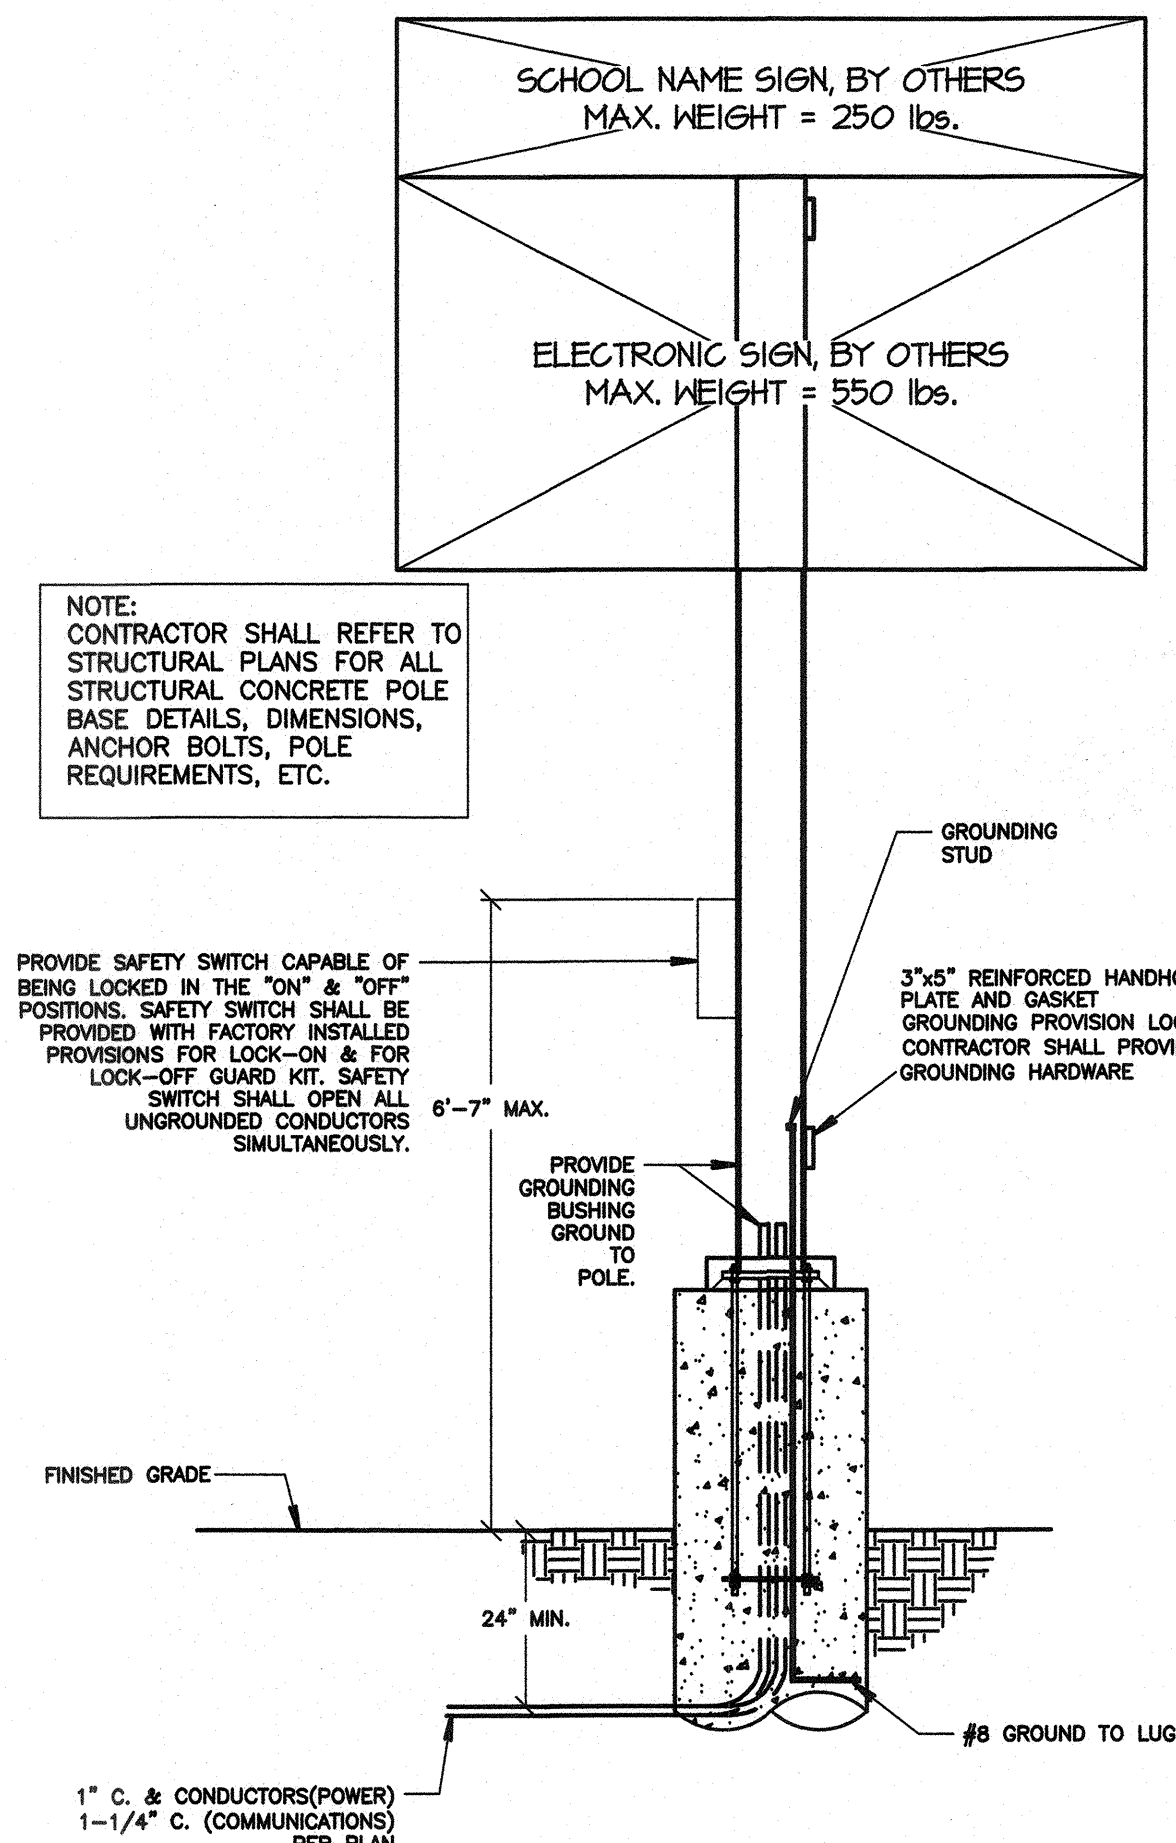

2 MARQUEE SIGN ELECTRICAL DETAIL
SCALE: NOT TO SCALE

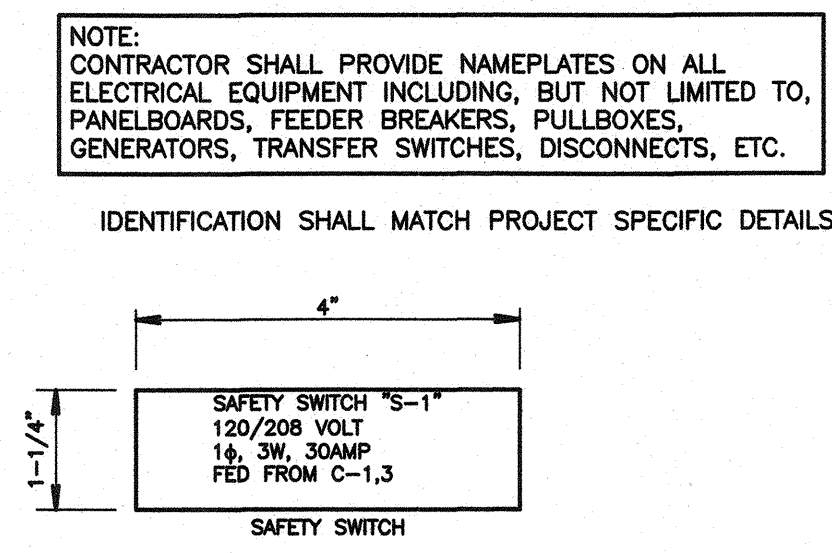


3 TYPICAL NAMEPLATE DETAILS
NOT TO SCALE

PRIME CONSULTANT

ARCHITECTURE PLANNING

IBI San Luis Obispo
4119 Broad Street, Suite 210
San Luis Obispo, CA 93401
805.546.0433 fax: 805.546.0504

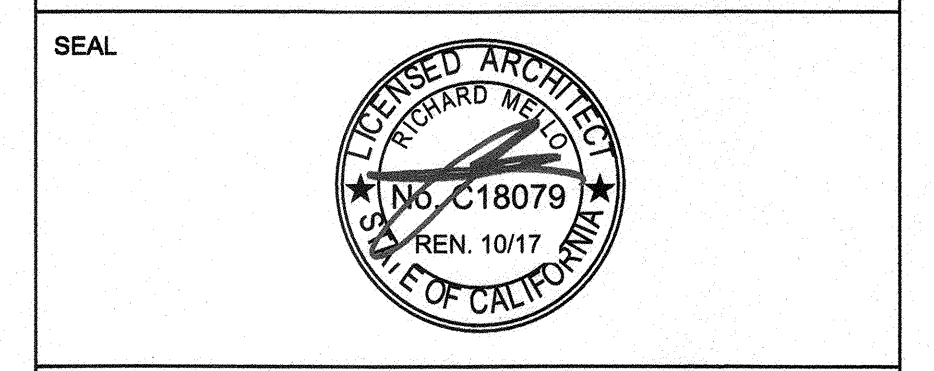

COPYRIGHT: Any reproduction or distribution for any purpose other than authorized by IBI Group is forbidden.


COPYRIGHT 2017 IBI GROUP

REVISIONS

NO.	DATE	APPR.	DESCRIPTION
-----	------	-------	-------------

CONSULTANT

FERRANTI ENGINEERING
CONSULTING ELECTRICAL ENGINEERS
1211 MARICOPA HWY,
SUITE 250
OJAI, CA 93023
(805) 705-4772
DALEFERRANTI@LIVE.COM

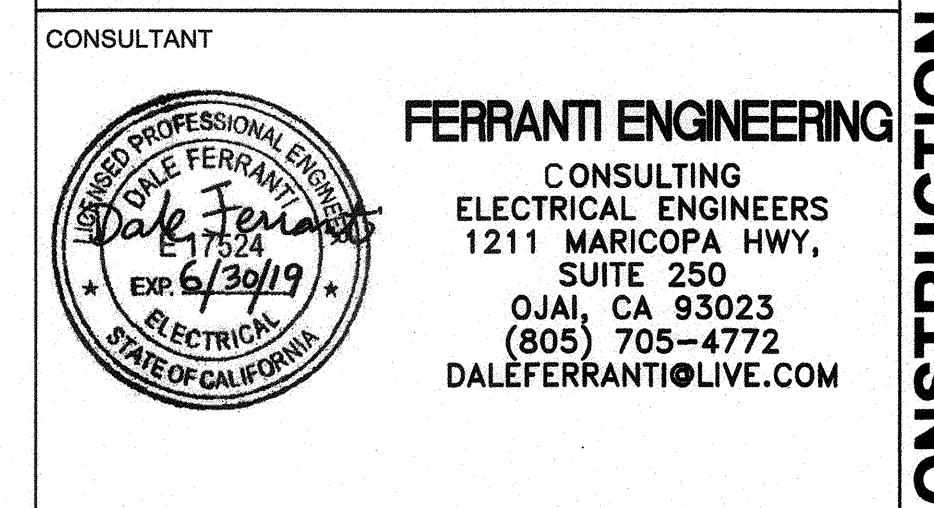


AGENCY INFORMATION:

AGENCY TRACKING NO: 63321-274
FILE NO. 15-6

IDENTIFICATION STAMP
DIV. OF THE STATE ARCHITECT
OFFICE OF REGULATION SERVICES

03-118196
AC R.F. S. E. S. S. C.
DATE OCT 25 2017

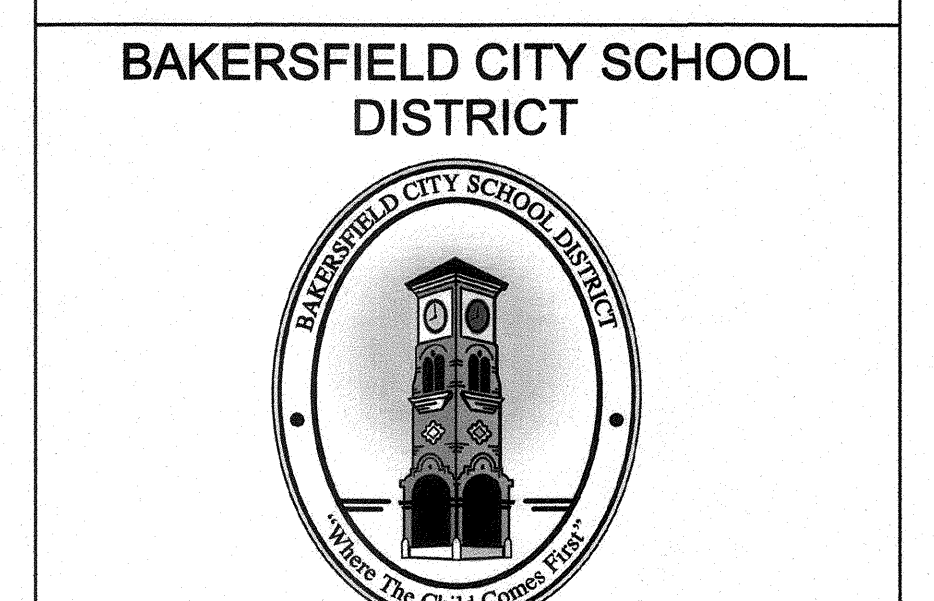

WILLIAM PENN E.S. - MARQUEE SIGN
2201 SAN EMIDIO ST., BAKERSFIELD, CA 93304

OPSC or OSHPD PROJ. NO:

PROJECT NO:

DRAWN BY: VZ

CHKD BY: DF

ISSUE DATE: 10/19/2017

SHEET TITLE

DETAILS

SHEET NUMBER

E3.0

CONSTRUCTION DOCUMENTS