


**UNIT A1**  
**AIR CONDITIONING PLAN**  
SCALE: 1/8" = 1'-0"



1. FOR DEMOLITION OF EXISTING FURNACES, EVAPORATIVE COOLERS, & UNIT VENTILATORS SEE SHEET M-8.
2. FOR EXISTING HWS & HW/R PIPING TO BE ABANDONED IN PLACE & HWS & HW/R BRANCHES TO BE REMOVED SEE SHEET M-8.

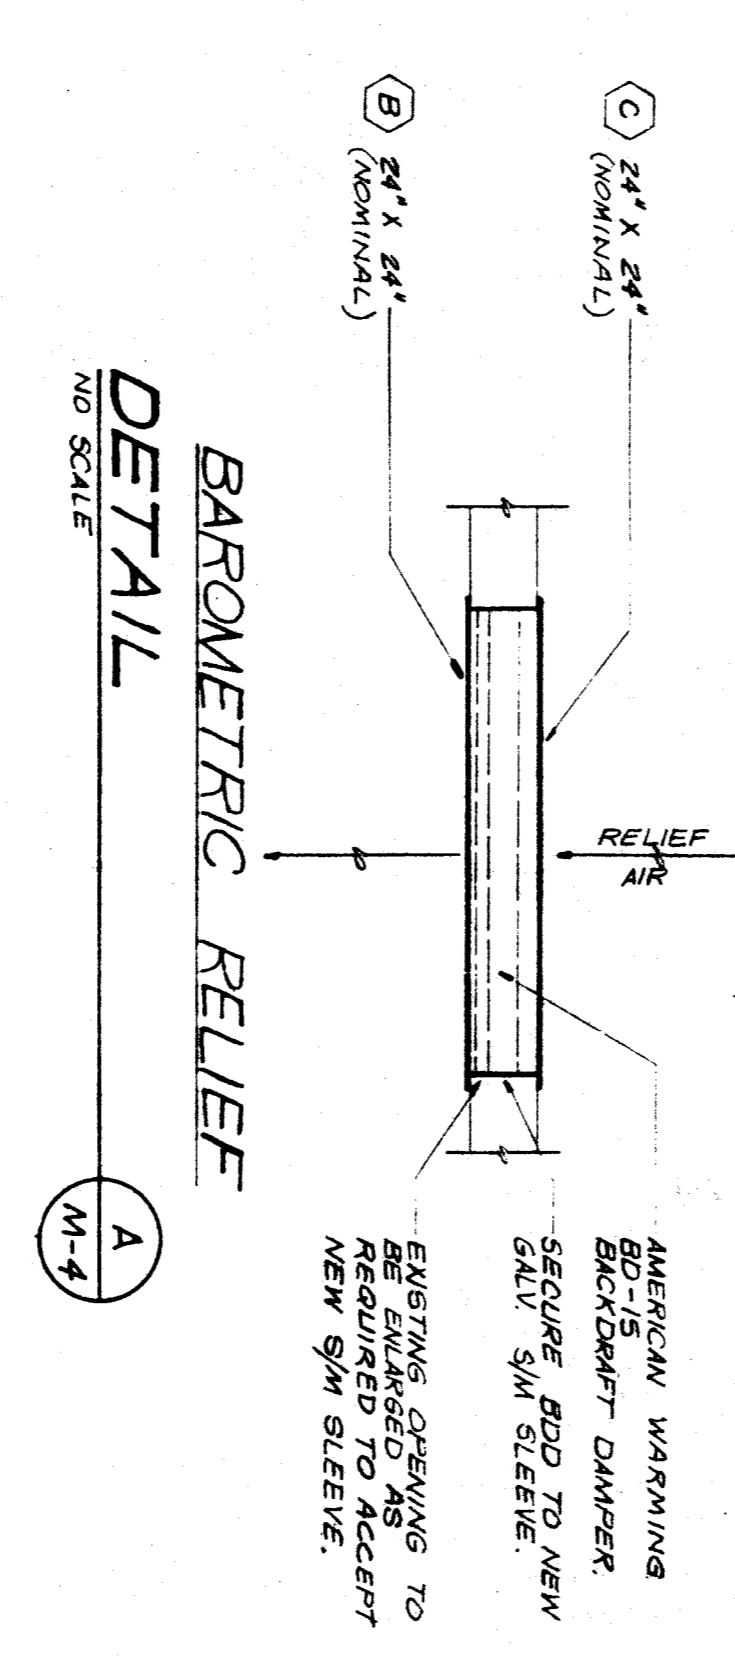

REMOVE EXISTING BACK-DRAFT DAMPER LOUVER & GRILLE & REPLACE WITH NEW TO MATCH NEW DIMENSIONS. SIZES OF RELIEF GRILLES & BDD TO MATCH FIELD REQUIREMENTS.

TITLE 24 & 1979 UBC  
DATE: 5/24/94  
SCALE: 1/8" = 1'-0"

job number: 5714  
sheet number: M-4

**Kendrick Design Group**  
architects • planners  
2115 19th street • bakersfield, ca 93301 • (805) 322-1863

*John Mitchell* AIA  
architects • planners

EXPIRES 9/1/90  
**JOHN FRANK MITCHELL, INC.**  
CONSULTING MECHANICAL ENGINEERS  
PHONE: 875-3399  
4644 WEST SPANTEL SUITE 107  
FRESNO, CALIFORNIA 93732  
5738.2

Stamp: FEB 27 1994  
Checked By: A 52439

**WILLIAM PENN SCHOOL MODERNIZATION**  
BAKERSFIELD CITY SCHOOL DISTRICT  
BAKERSFIELD, CALIFORNIA

date: 2-20-90  
revisions: