


DETAIL PLAN OF ALPHABETICAL & NUMERICAL CIRCLES ON KINDERGARTEN FLOOR
SEE KINDERGARTEN PLAN FOR LOCATION
SCALE: 3/8" = 1'-0"

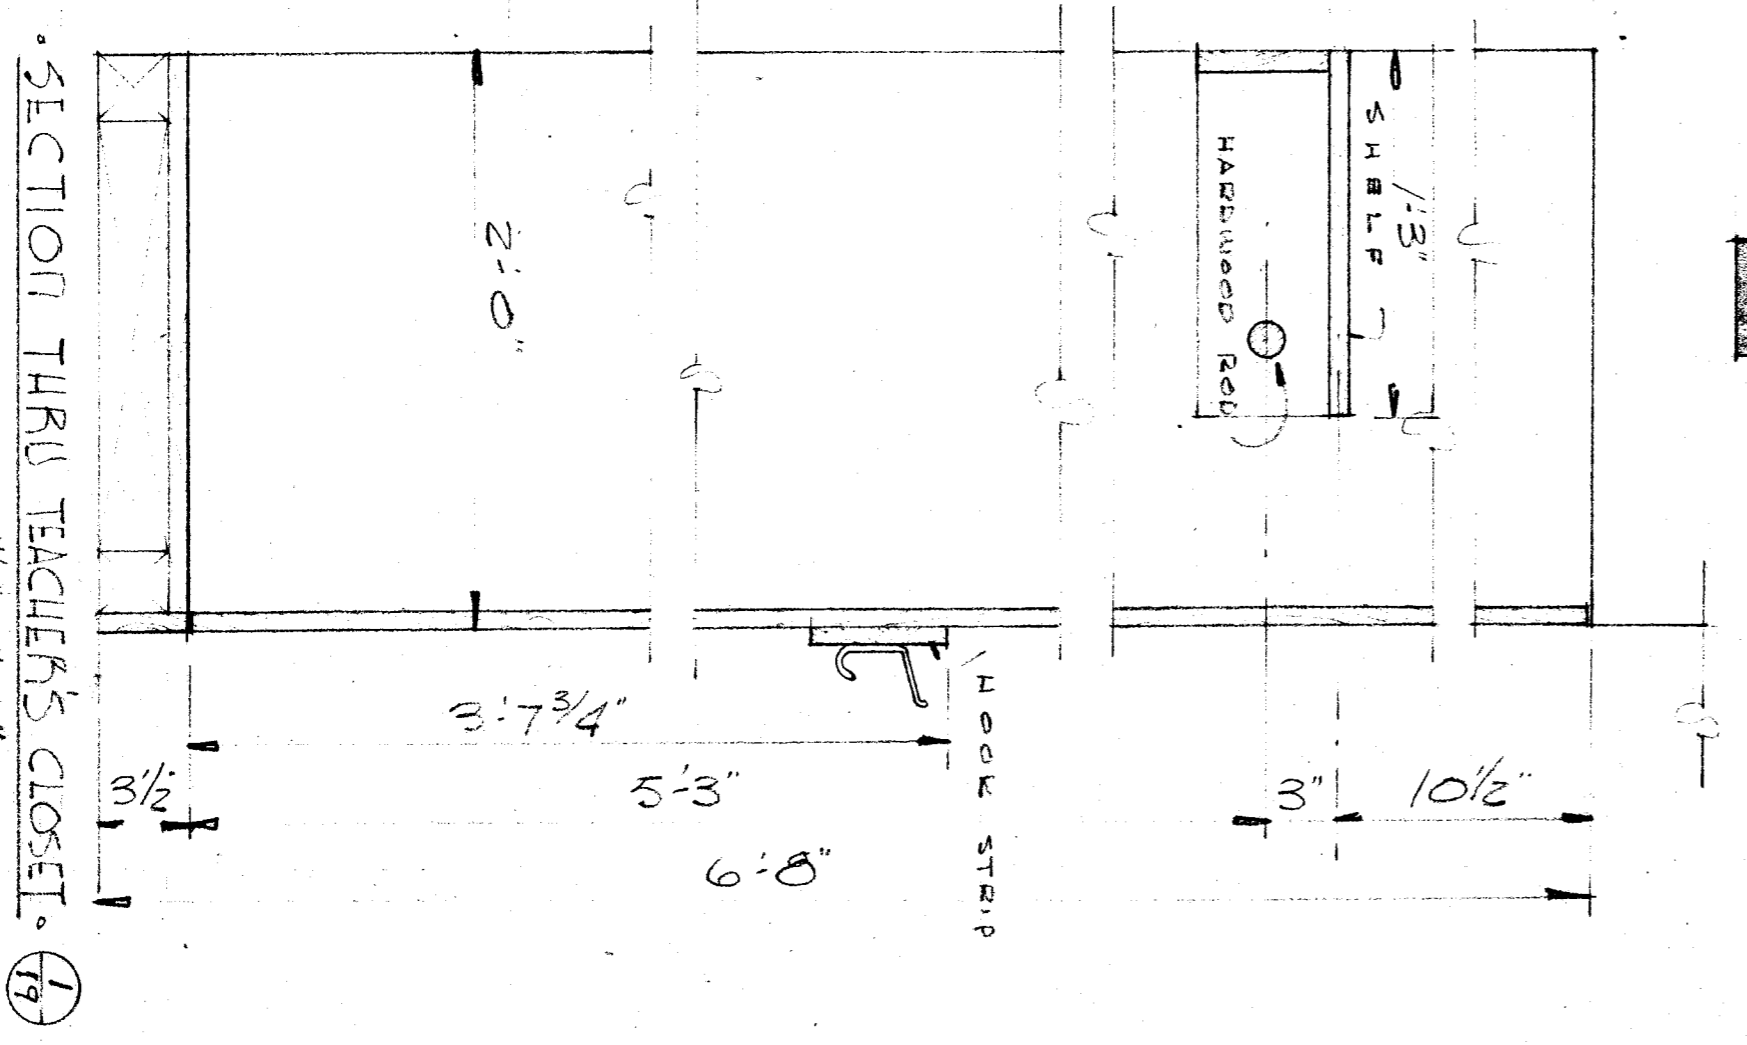

SECTION THRU TEACHER'S CLOSET
SCALE: 1/2" = 1'-0"

FLASHING DETAIL OF 2x4 TRILLIS BEAM ON MULTISLOPE ROOF
SCALE: 3/8" = 1'-0"

DIVISION OF ARCHITECTURE

BOARD OF EDUCATION

KINDERGARTEN SECTION
WILLIAM PENN SCHOOL

WHITNEY BIGGAR ARCHITECT
MEMBER AMERICAN INSTITUTE OF ARCHITECTS
3601 STOCKDALE HIGHWAY
BAKERSFIELD, CALIFORNIA
29285 REGISTRATION C-1128

18 2:31
3-11-54
Flavio X. Gonzalez

13015 ARCHITECTS AND ENGINEERS
1100 N. WASHINGTON ST.
BAKERSFIELD, CALIFORNIA

PEER
SEC.

PROJECT NO. 2-54
DRAWN BY:
CHECKED BY:
DATE: 2-22-54
SHEET
OF A19