




SECTION A-A
SCALE: 1/4" = 1'-0"

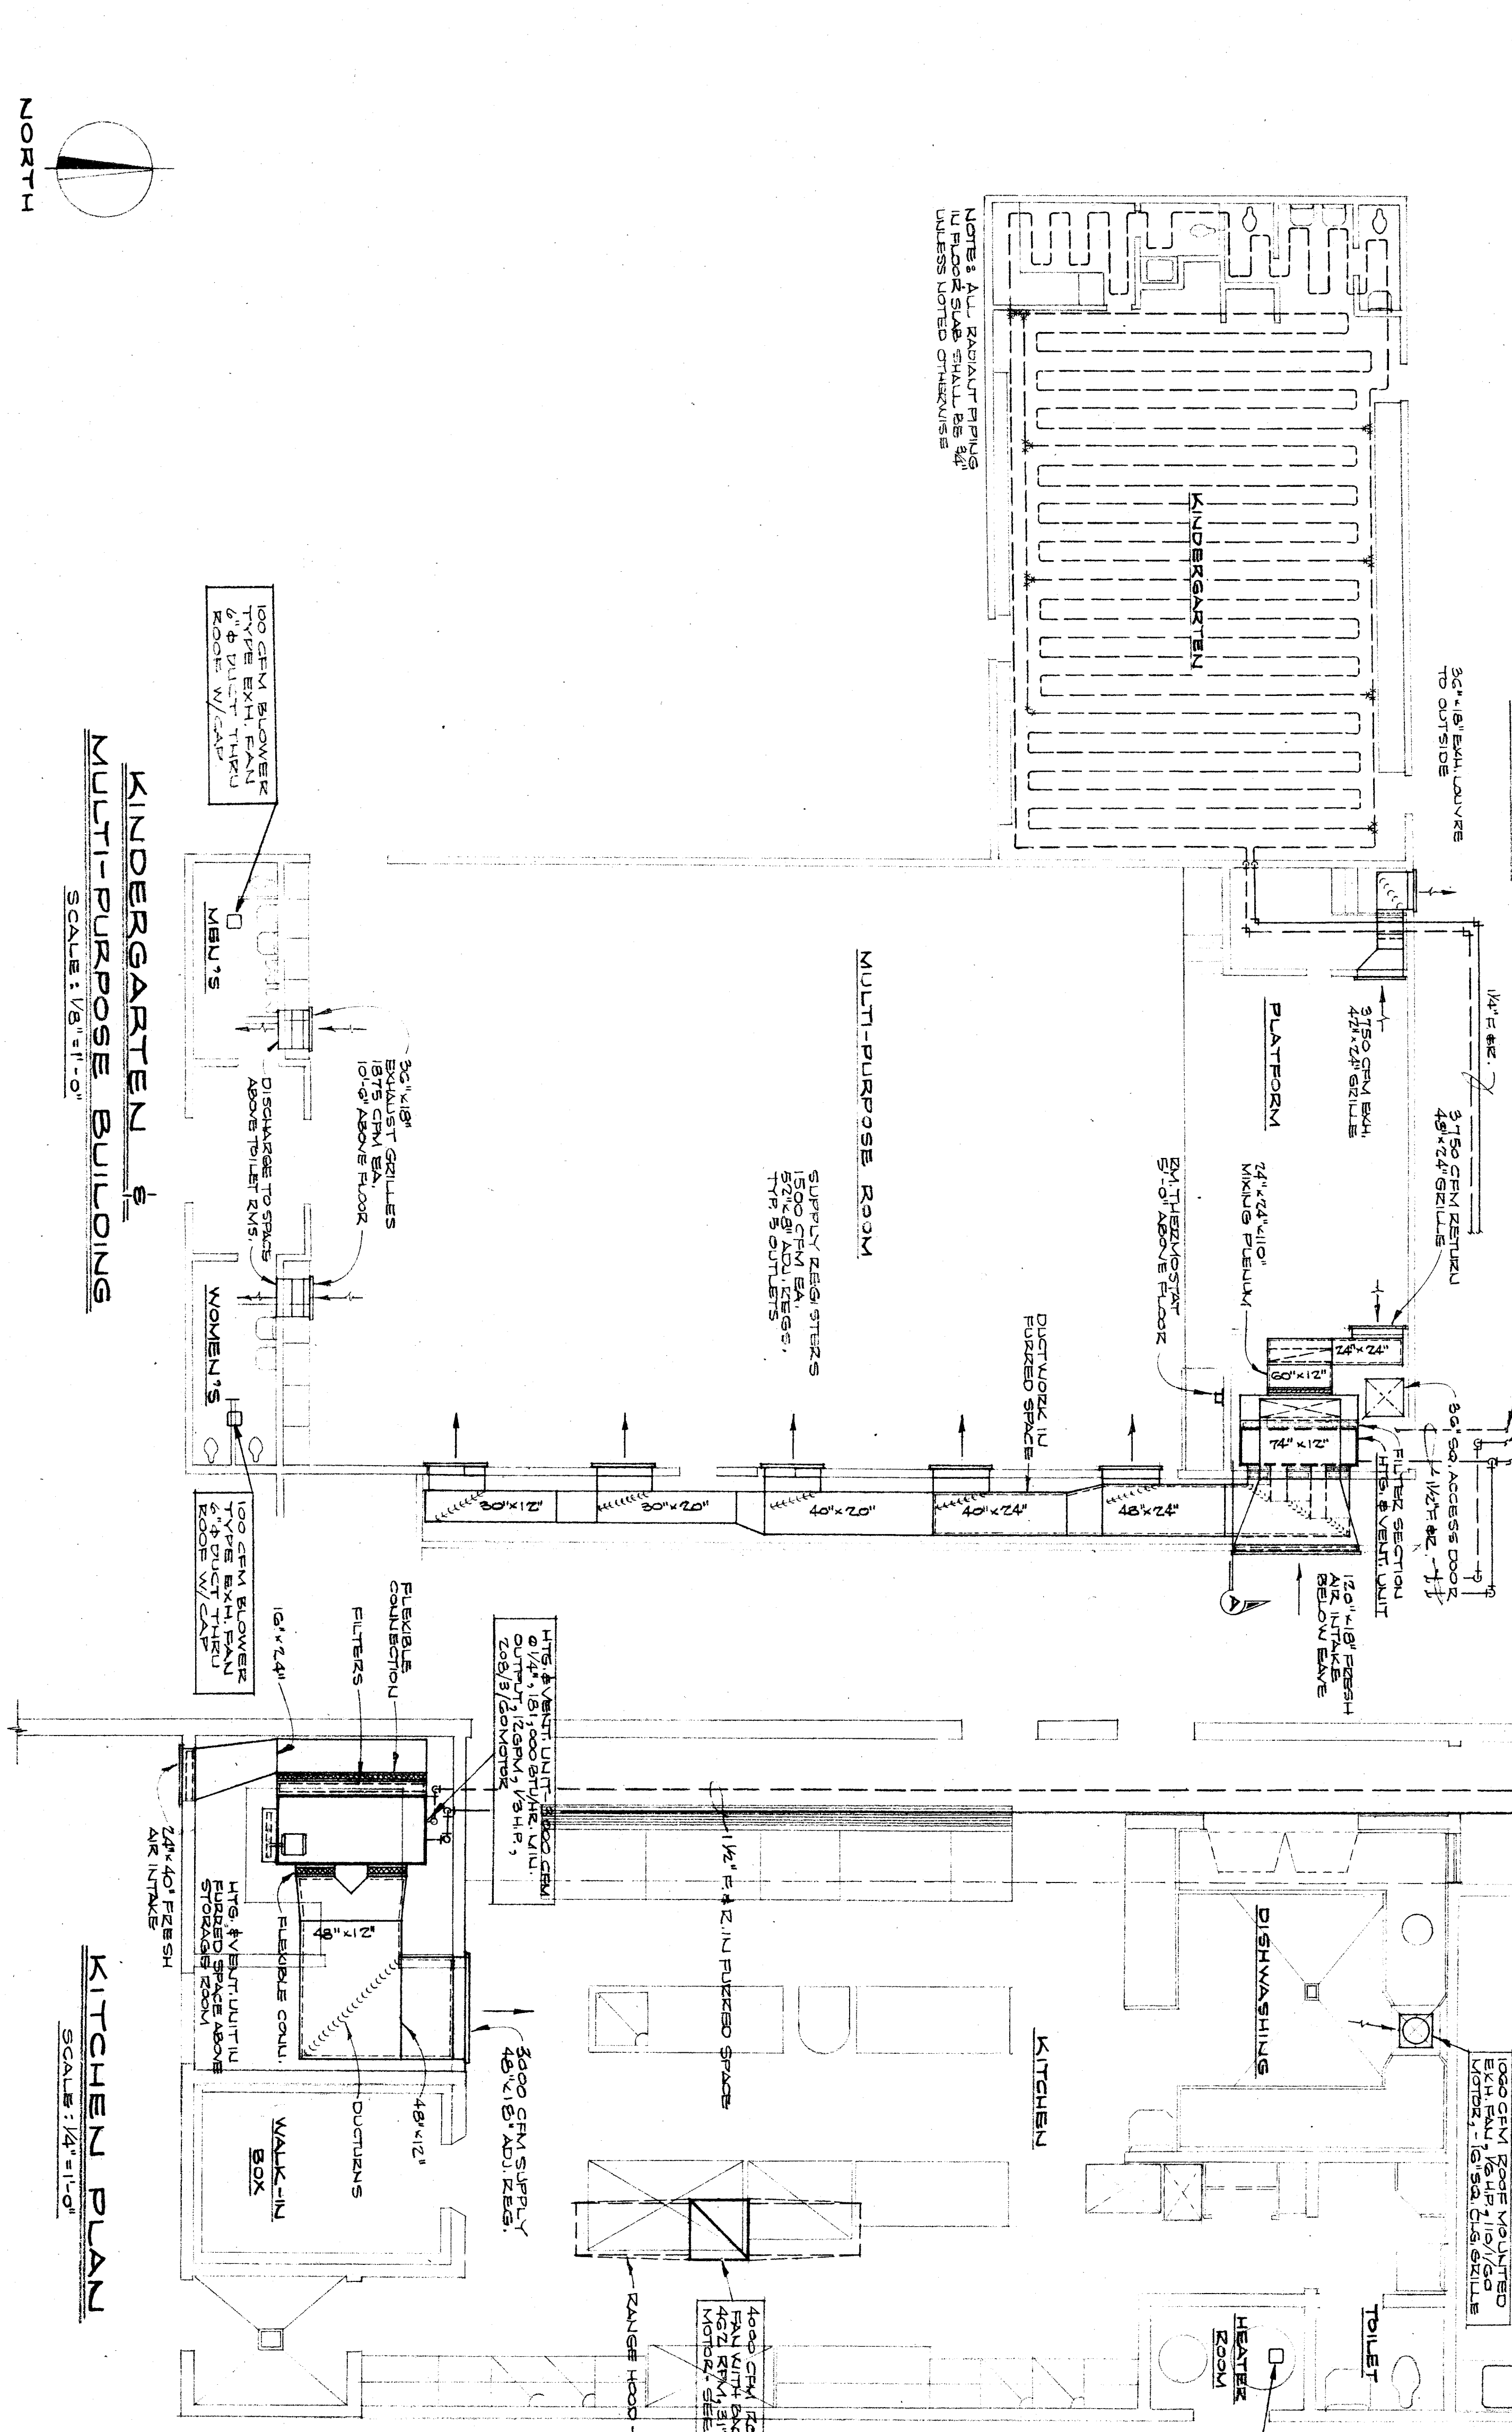

KITCHEN PLAN
SCALE: 1/4" = 1'-0"

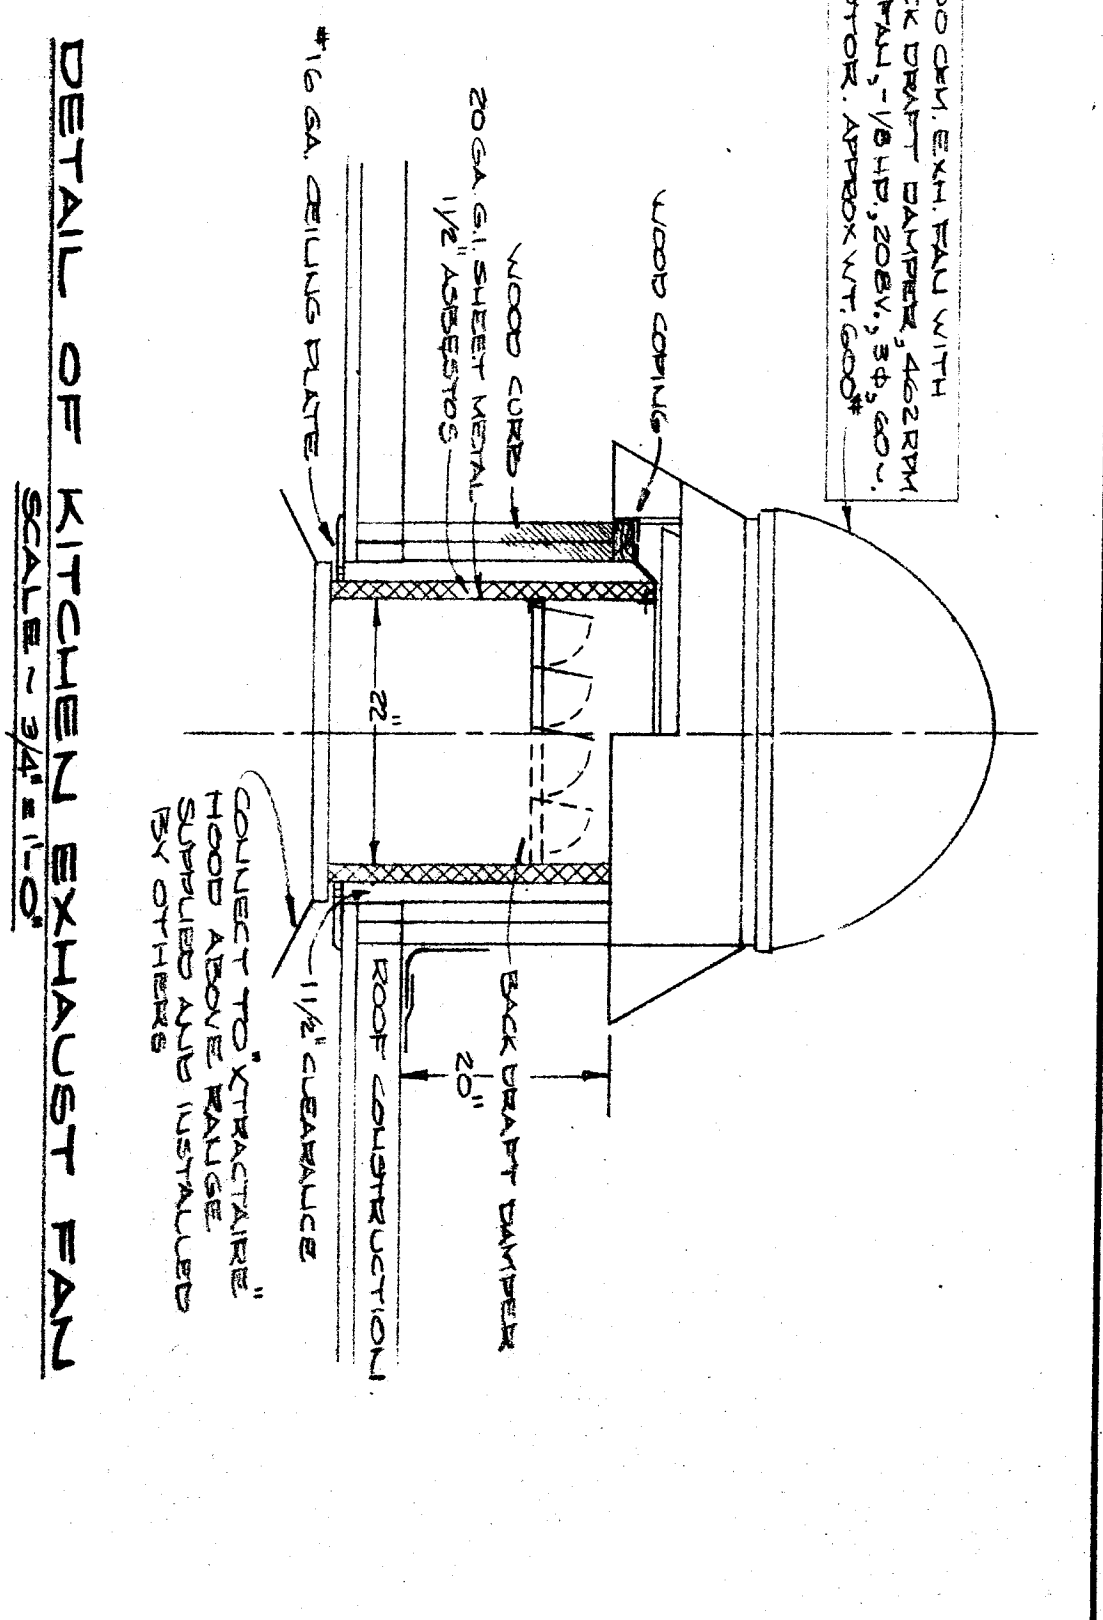


DETAIL OF KITCHEN EXHAUST FAN
SCALE: 3/4" = 1'-0"

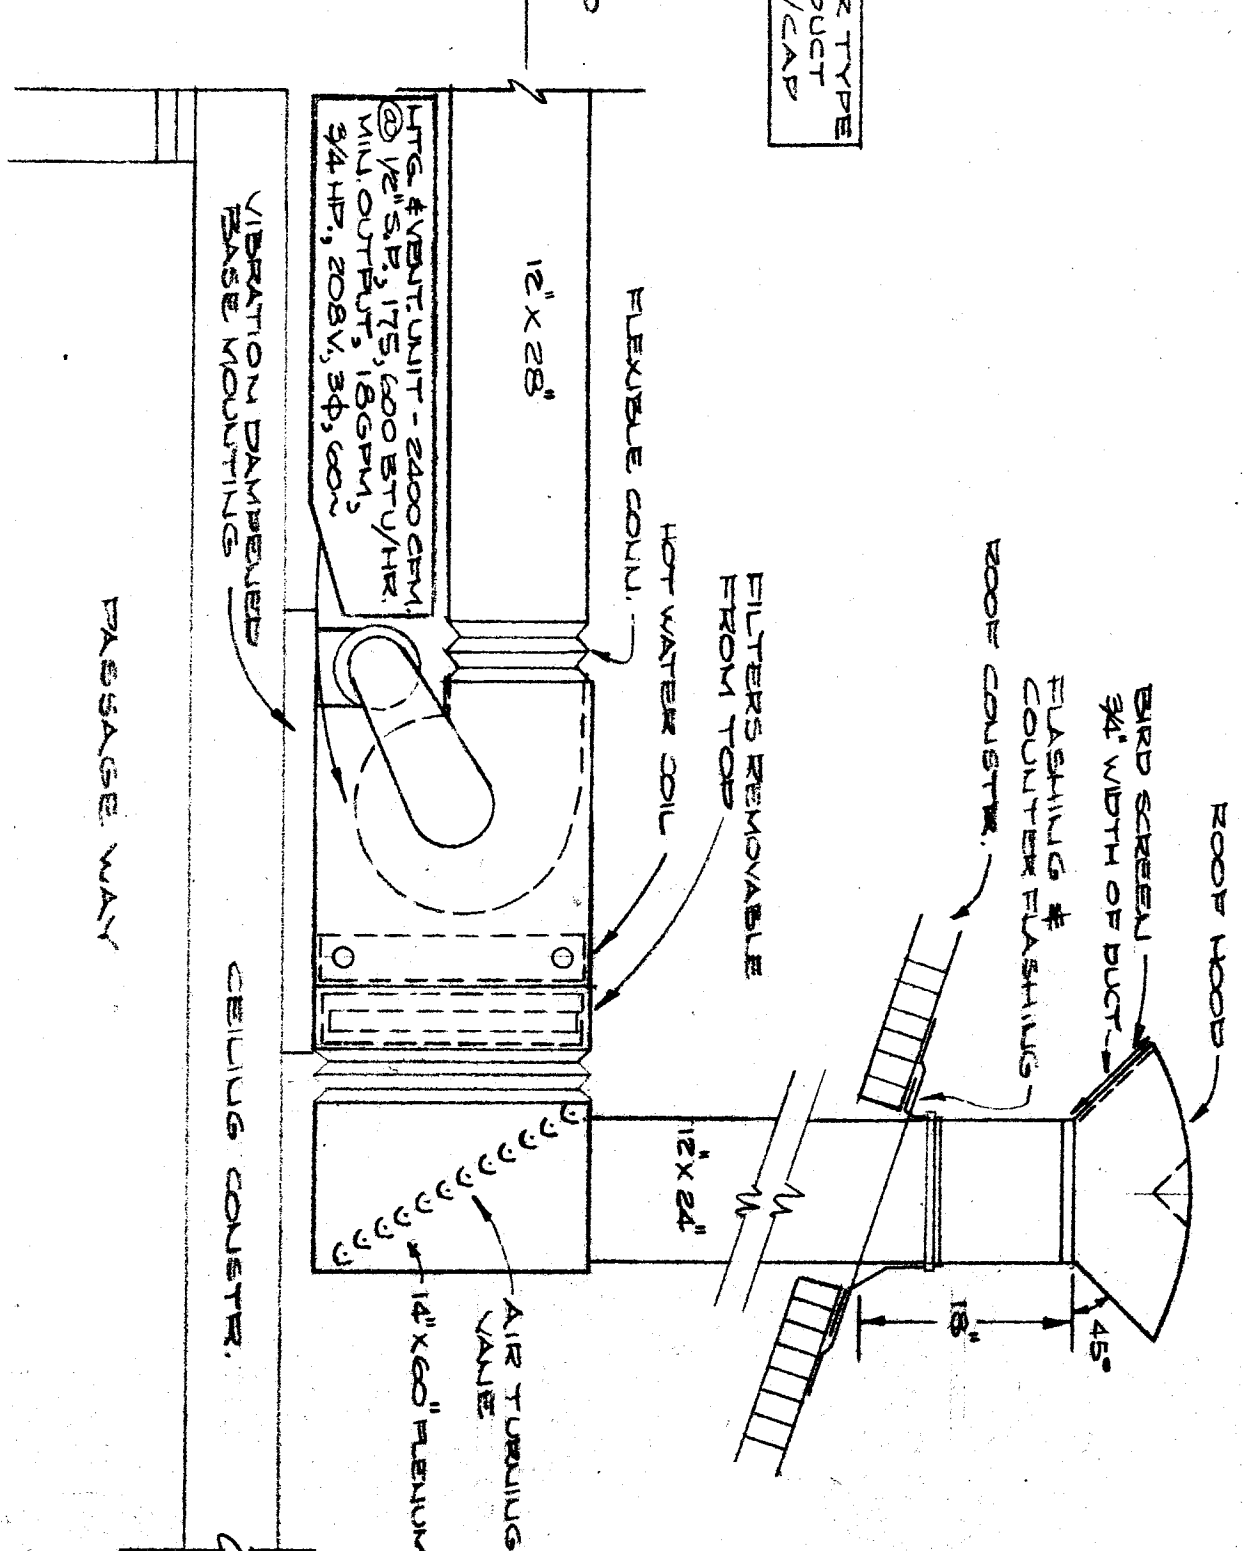

SECTION B-B - SHEET M-4
SCALE: 3/4" = 1'-0"

NOTES: ALL RADIANT PIPING IN FLOOR SLAB SHALL BE 1/2" UNLESS NOTED OTHERWISE

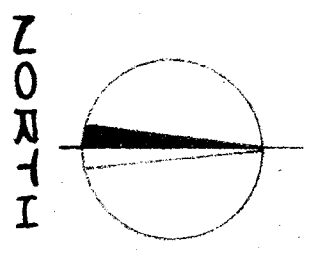

NORTH

KINDERGARTEN & MULTI-PURPOSE BUILDING
SCALE: 1/8" = 1'-0"

KITCHEN PLAN
SCALE: 1/4" = 1'-0"

PROJECT NO. 2-54 DRAWN BY: DK CHECKED BY:	DIVISION OF ARCHITECTURE	BOARD OF EDUCATION	HTG. & VENTILATING PLANS	WHITNEY BIGGAR ARCHITECT
	ARCHITECTURE	PRES. SEC.	KINDERGARTEN, MULTI-PURPOSE RM. & KITCHEN	MEMBER AMERICAN INSTITUTE OF ARCHITECTS 3601 STOCKDALE HIGHWAY BAKERSFIELD, CALIFORNIA 29285 REGISTRATION C-11128
3-31 1-3-11-57 2-3-3 <i>Alan Y. Gump</i>	W. A. STAINS CONSULTING ENGINEER 1000 CALIFORNIA STREET BAKERSFIELD, CALIFORNIA	WILLIAM PENN SCHOOL BAKERSFIELD, CALIFORNIA	KITCHEN DISHWASHING TOILET HEATER ROOM CONFERENCE ROOM WALK-IN BOX	PROJECT NO. 2-54 SHEET M-4 OF 5