



SECTION A-A-STEEL FRAME F-1
Scale: 1/2" = 1'-0"

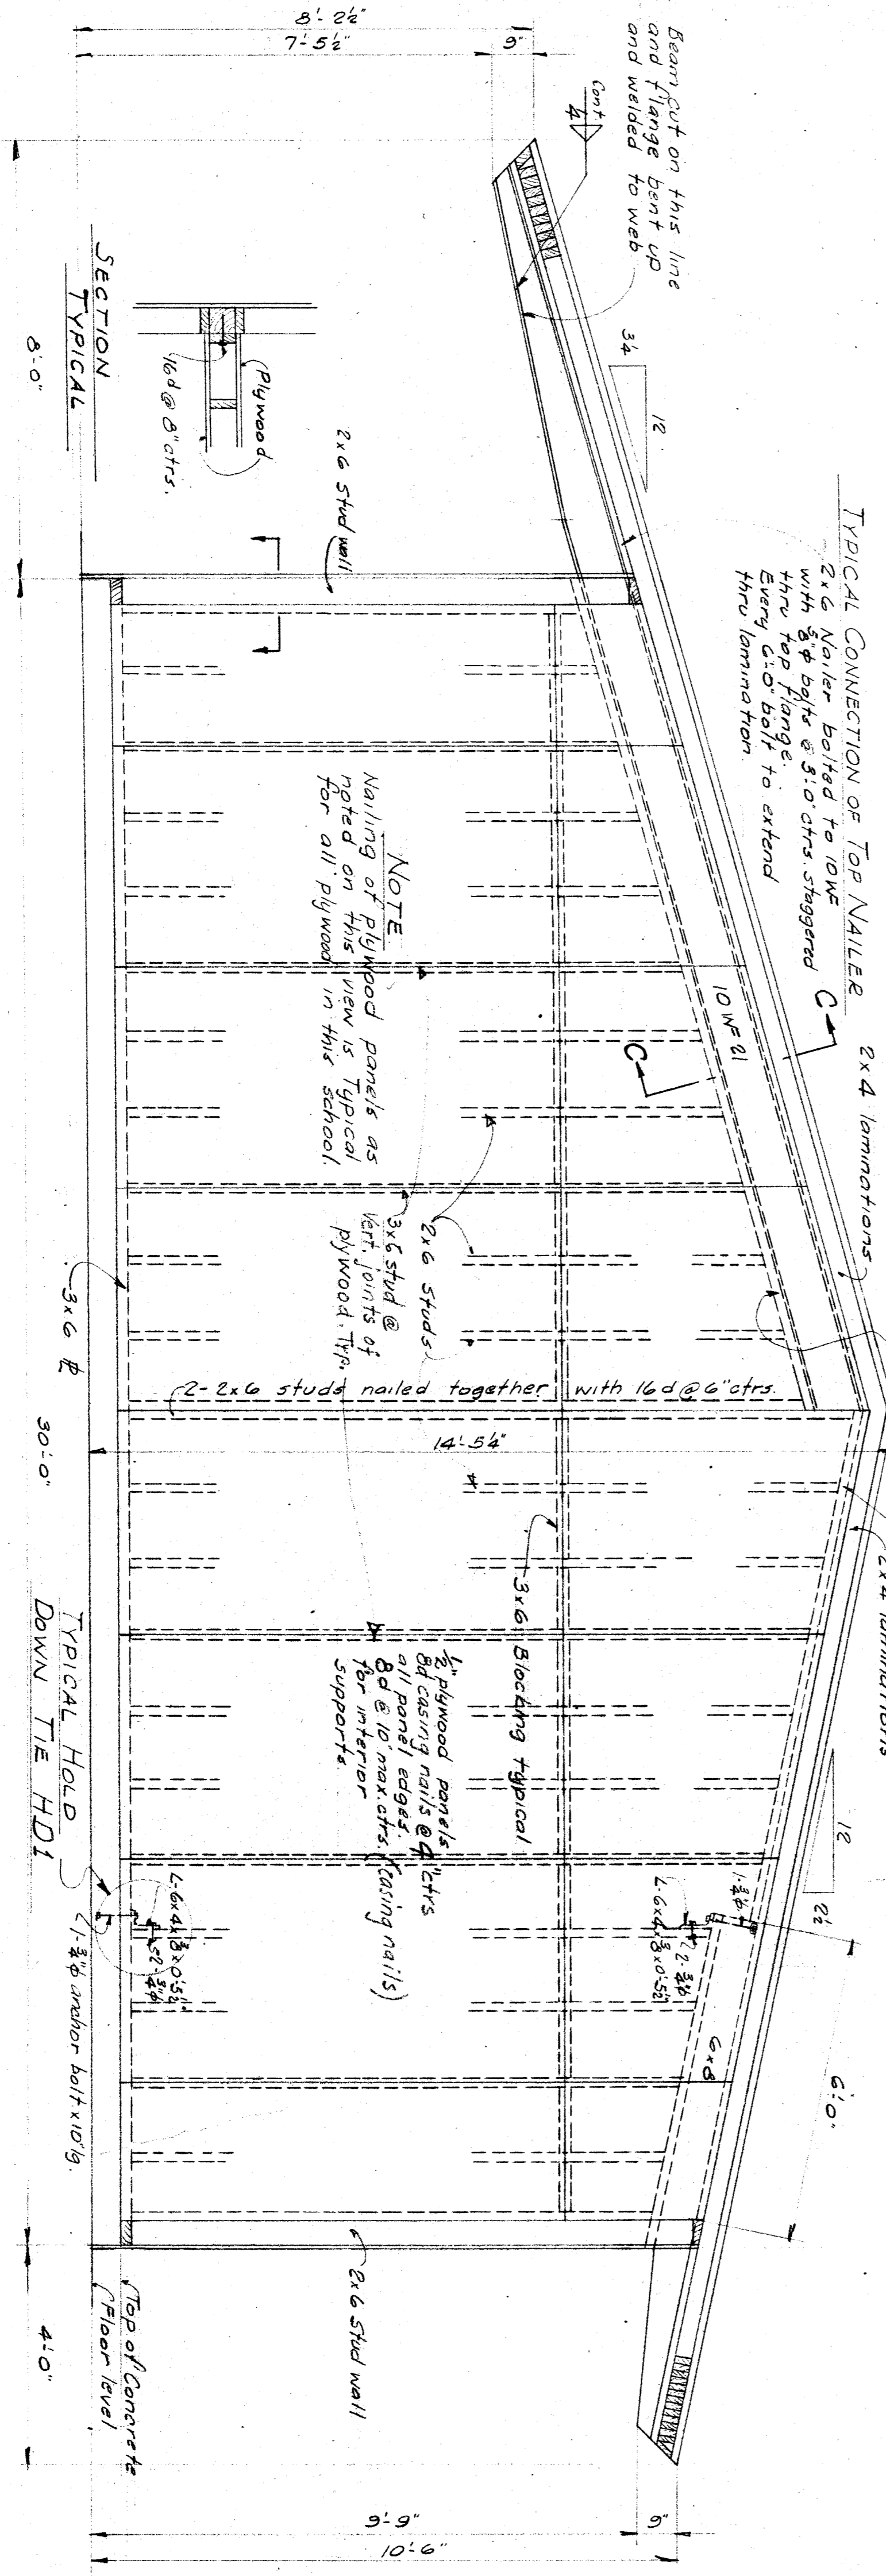

SECTION B-B-SHOWING PLYWOOD SHEATHED WALL
Scale: 1/2" = 1'-0"

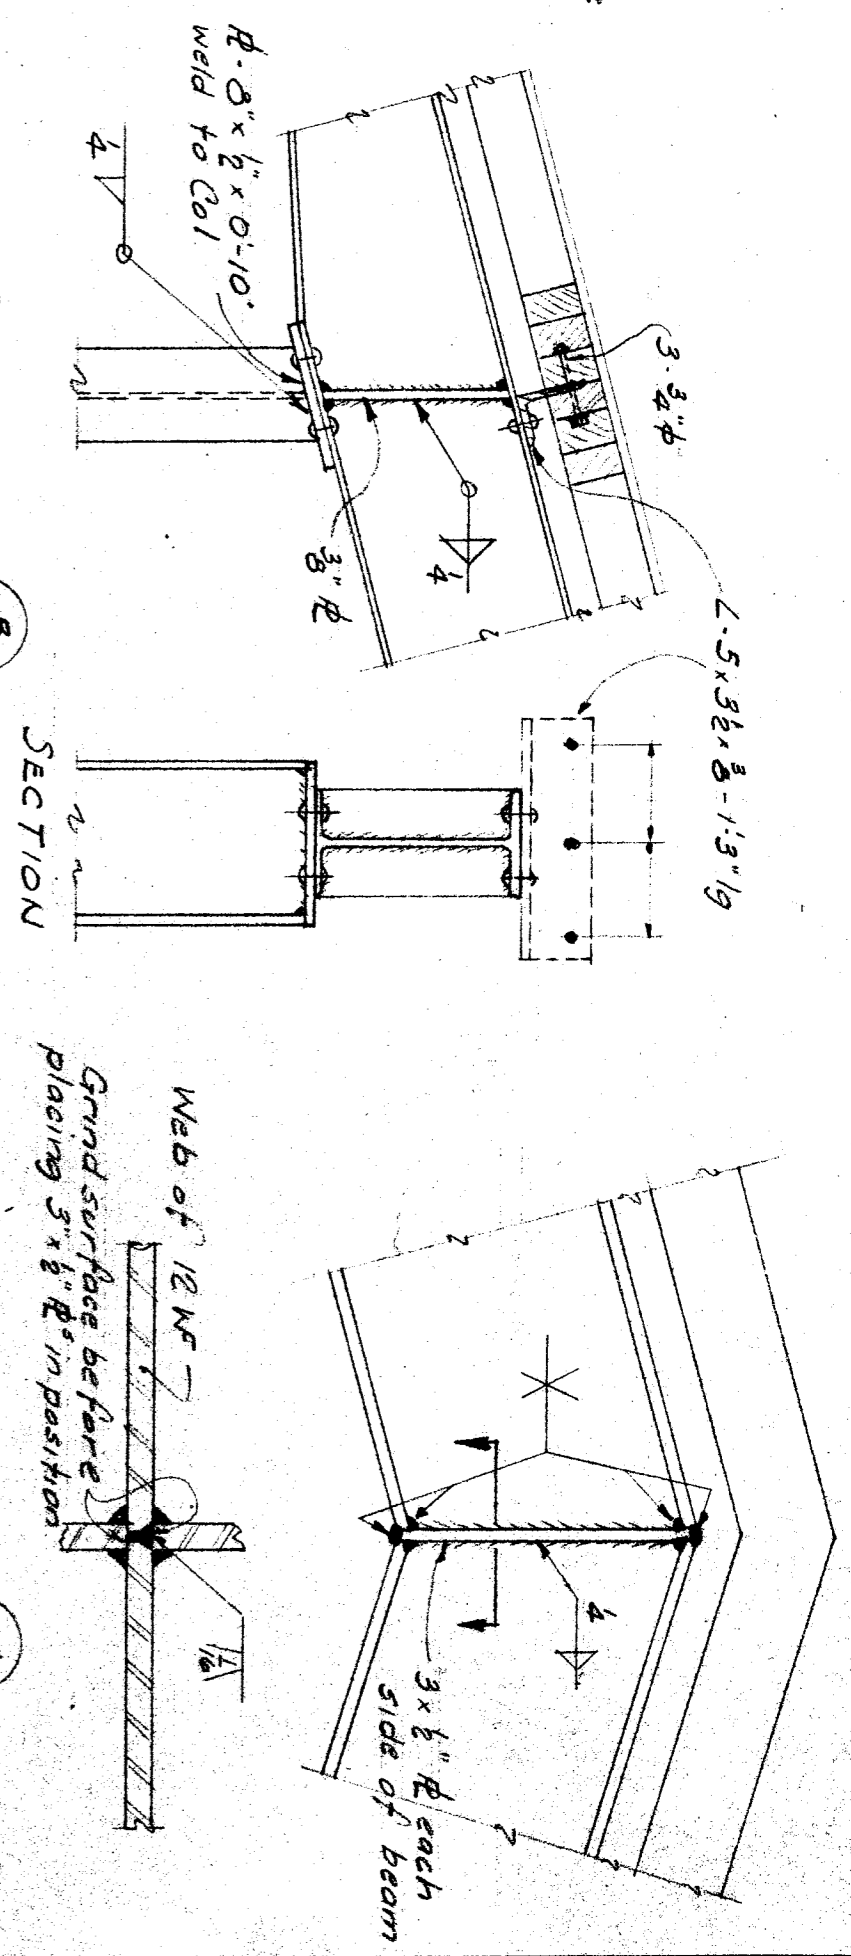

SECTION C
Scale: 1/2" = 1'-0"

DETAIL B
Scale: 1/2" = 1'-0"

DETAIL D
Scale: 1/2" = 1'-0"

NOTE: Typical tie HDI to be installed at top and bottom of stud near end of each 6x8 outrigger, each 8WF17 outrigger (detailed S9) and at end of 10WF21 shown Sect A-A, S4 & S7.

531
239
19 3-11-54
John K. Gumpin

DIVISION OF ARCHITECTURE
STATE OF CALIFORNIA
M. Mackelziegel

BOARD OF EDUCATION
PEES
SEC.

SECTION A-A
SECTION B-B
WILLIAM PENN SCHOOL

Harold B. Stammille
HAROLD B. HAMMILL
CONSULTING CIVIL ENGINEER
417 MARKET ST. SAN FRANCISCO

Whitney Biggar Architect
MEMBER AMERICAN INSTITUTE OF ARCHITECTS
3601 STOCKDALE HIGHWAY
BAKERSFIELD, CALIFORNIA
29285 REGISTRATION C-1128

PROJECT NO. 2-54
DRAWN BY
CHECKED BY
DATE: 2-23-54
SHEET
S4