


SECTION E-STEEL FRAME F-5
Scale: 1/2" = 1'-0"

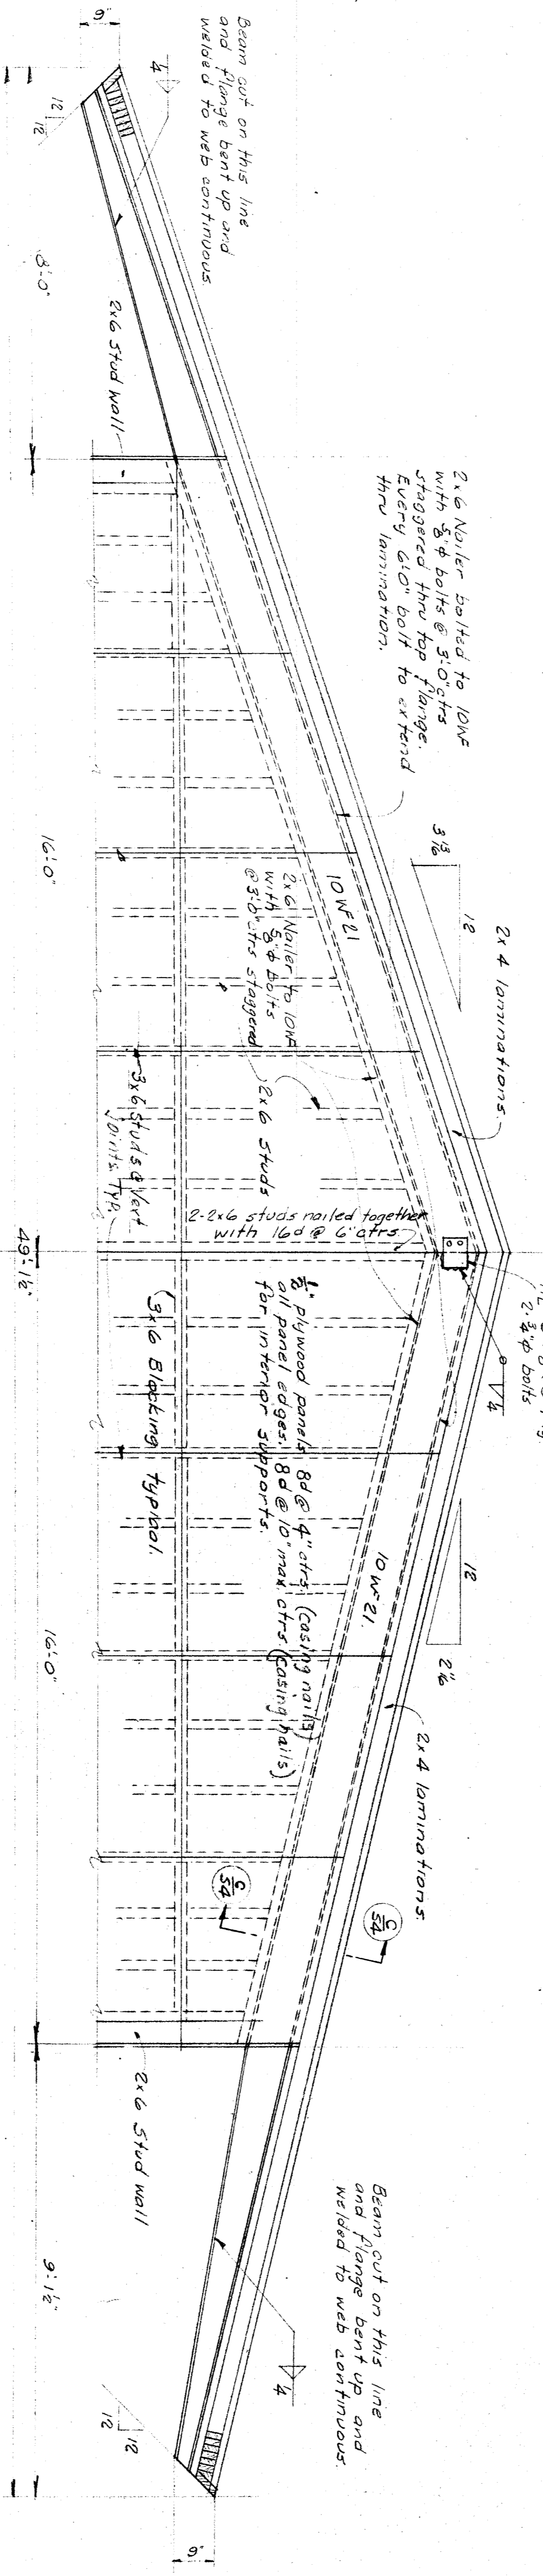

SECTION F-F - SHOWING PLYWOOD SHEATHED WALL
Scale: 1/2" = 1'-0"

5-31
2-39
3-11-54
Frank H. Demuth

DIVISION OF ARCHITECTURE
STATE OF CALIFORNIA
ARCHITECTURAL BOARD
1001 L STREET, SACRAMENTO, CALIF.

BOARD OF EDUCATION
PROJECT
SECTION F.F.

SECTION E.E.
SECTION F.F.
WILLIAM PENN SCHOOL

Harold R. Hammill
HAROLD R. HAMMILL
CONSULTING CIVIL ENGINEER
417 MARKET STREET, SAN FRANCISCO

100 Frank B. Biggar
WHITNEY BIGGAR ARCHITECT
MEMBER AMERICAN INSTITUTE OF ARCHITECTS
3601 STOCKDALE HIGHWAY
BAKERSFIELD, CALIFORNIA
29285 REGISTRATION C-1128

PROJECT NO. 2-54
DRAWN BY:
CHECKED BY:
DATE: 2-23-54
SHEET
56