

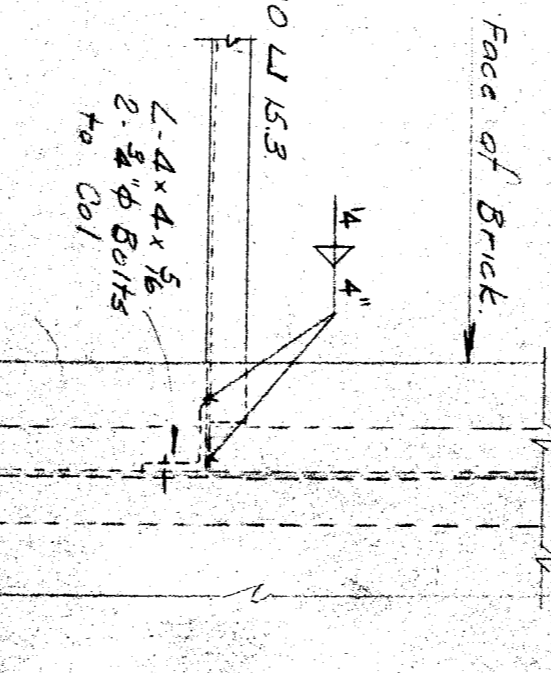
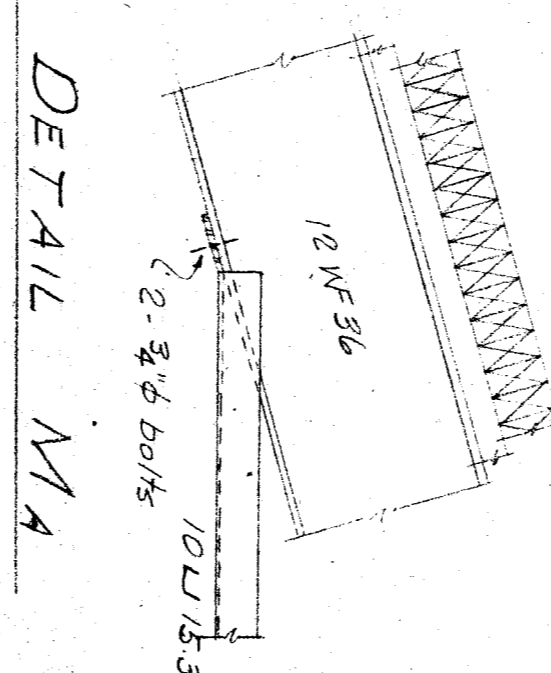
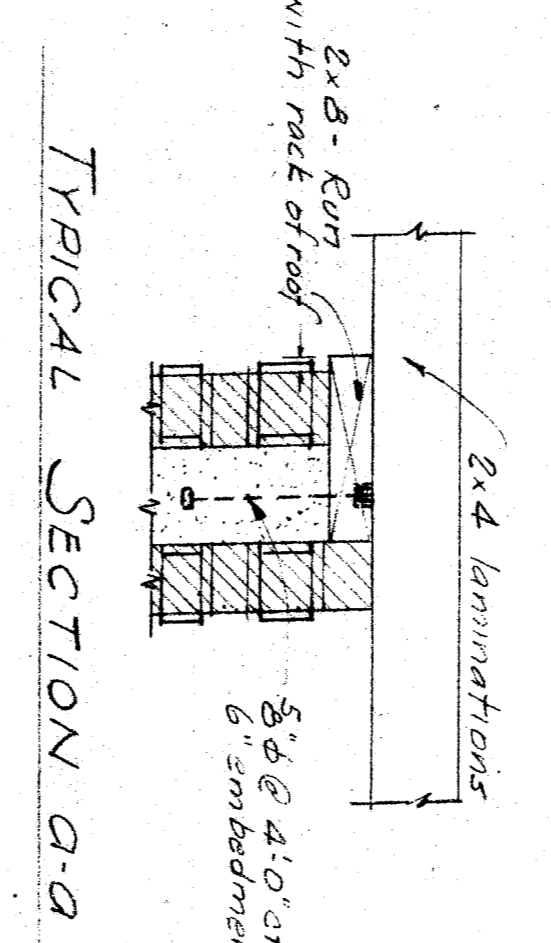


TYPICAL DETAIL OF BRICK WALL CONSTRUCTION

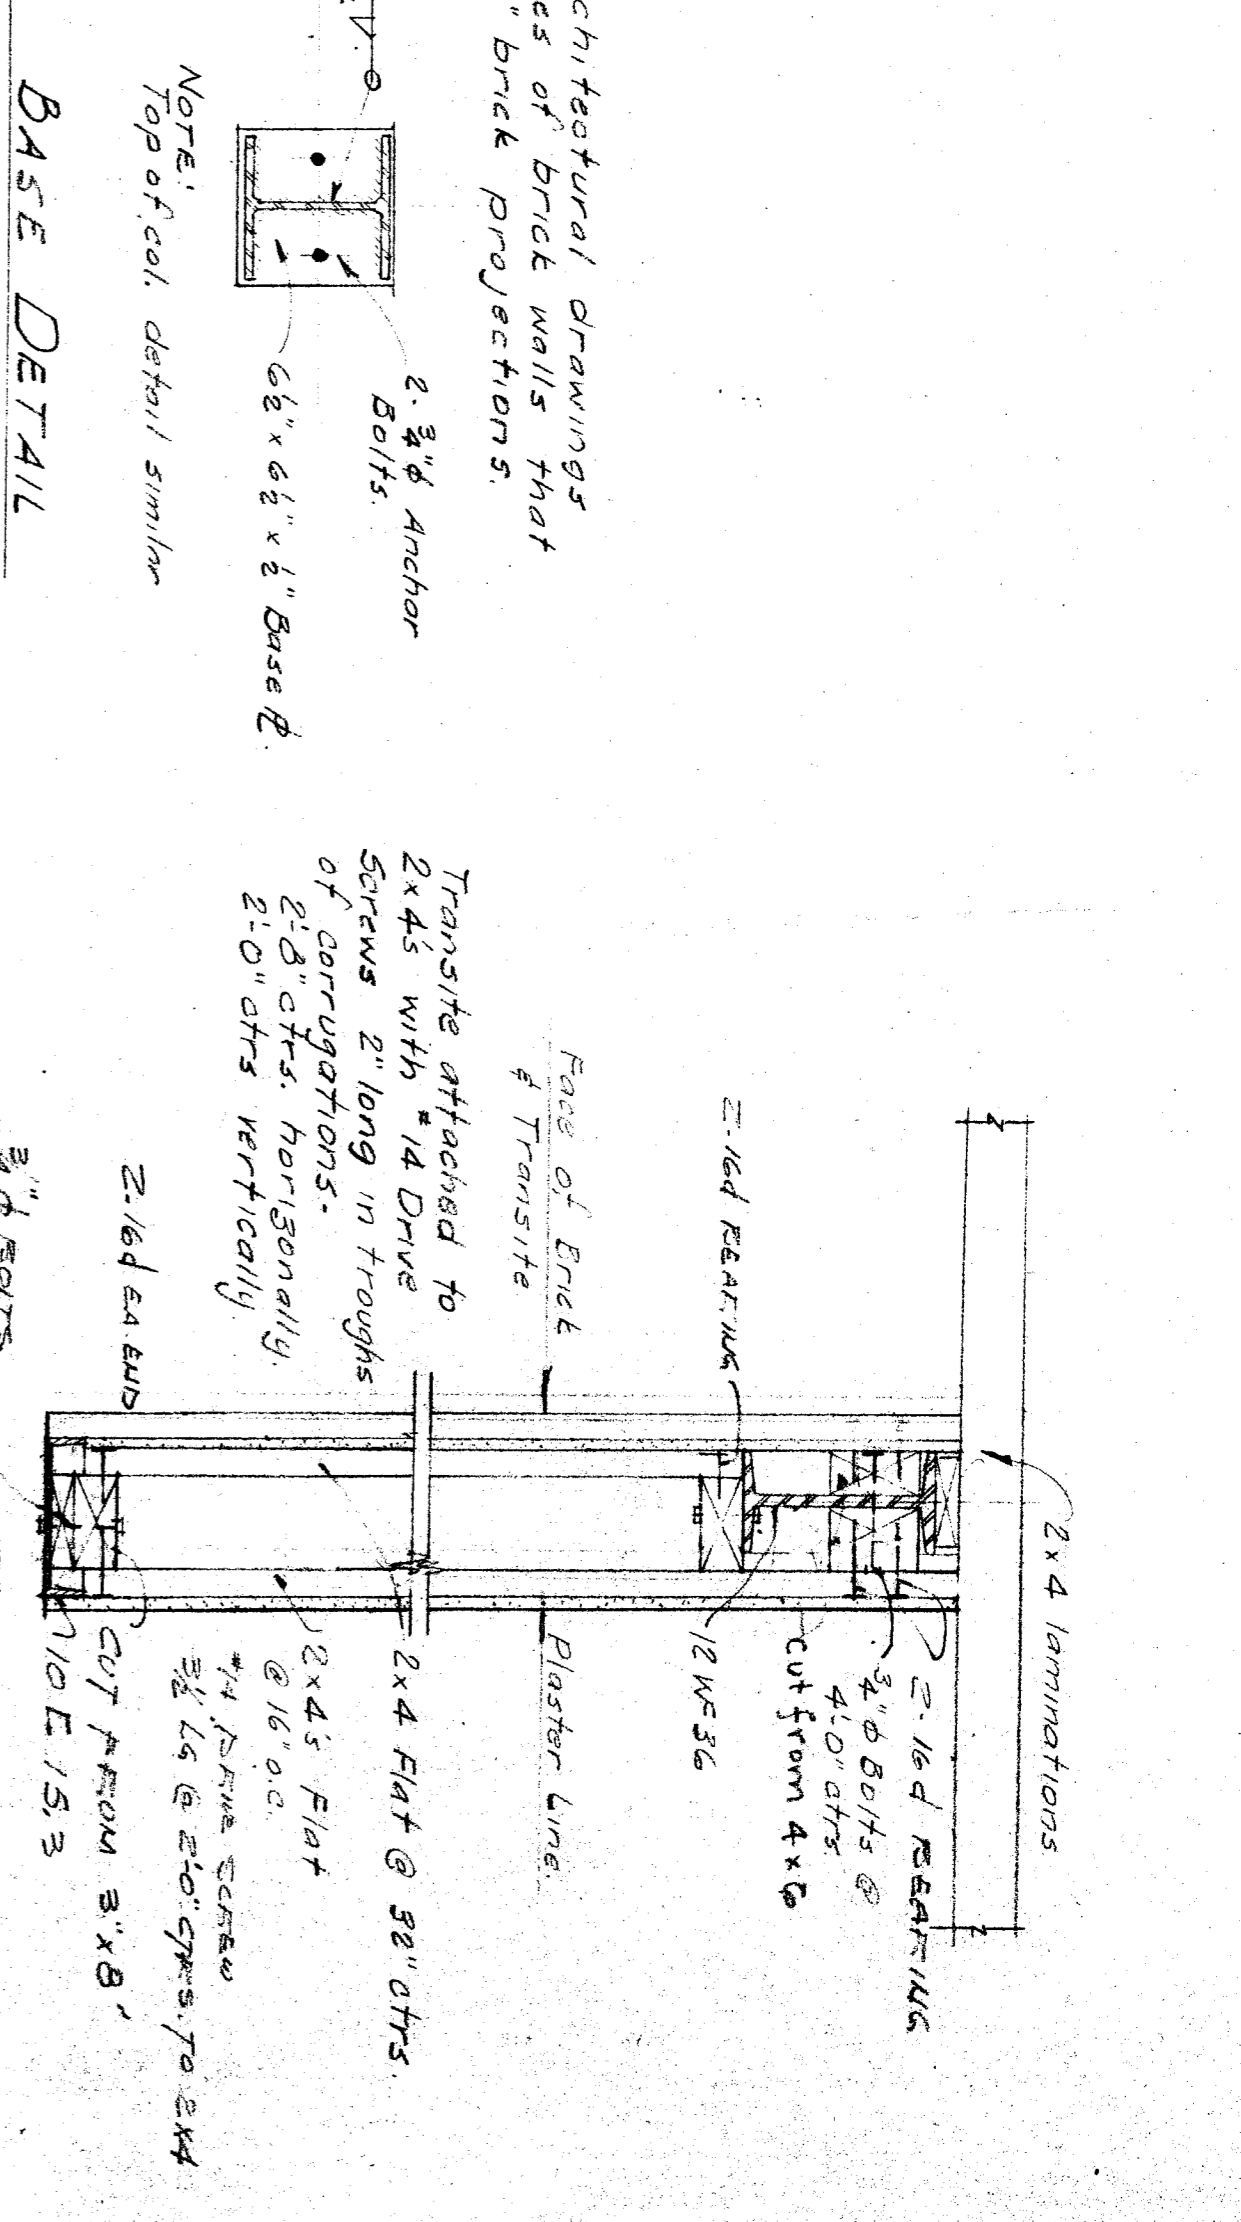

TYPICAL CONNECTION OF BEAMS TO 6" x 15.5" HS.

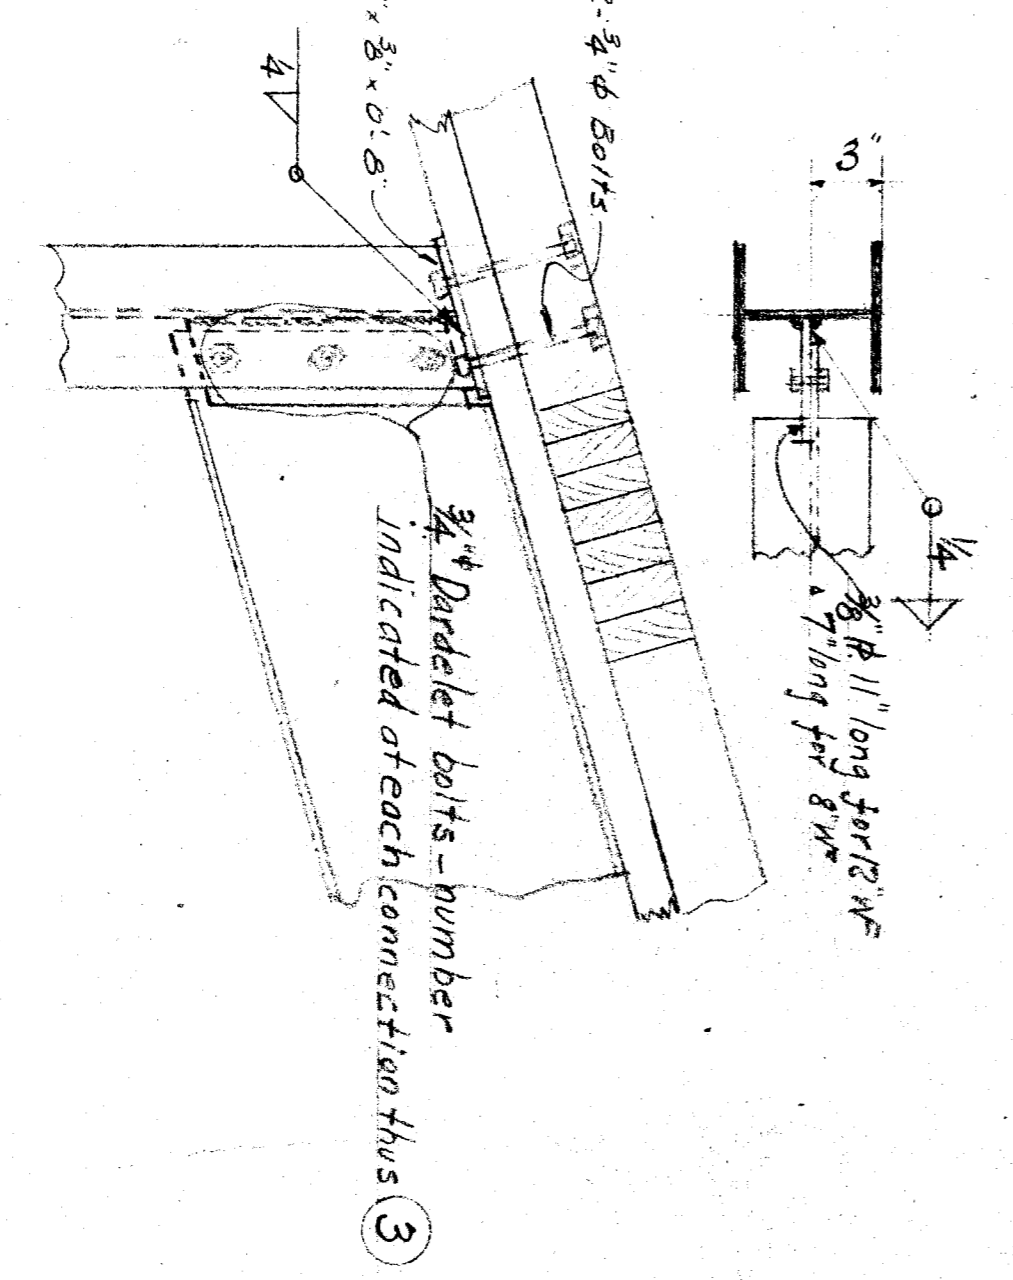

FOR LOCATION OF SECTIONS L-L, M-M, & N-N SEE SHEET S3.

PROJECT NO. 2-54 DRAWN BY: [Signature] CHECKED BY: [Signature]	SHEET 58	DATE: 2-23-34	REGISTERED ARCHITECT WILLIAM PENN SCHOOL	BOARD OF EDUCATION	DIVISION OF ARCHITECTURE	591 19-11-34 [Signature]
--	----------	---------------	---	--------------------	--------------------------	--------------------------------