



NOTE: CONTRACTOR TO VERIFY ALL DIMENSIONS ON THE WORK. THIS DRAWING IS THE PROPERTY OF THE ARCHITECT. IT SHALL BE RETURNED TO THE ARCHITECT UPON COMPLETION OF THE PROJECT.

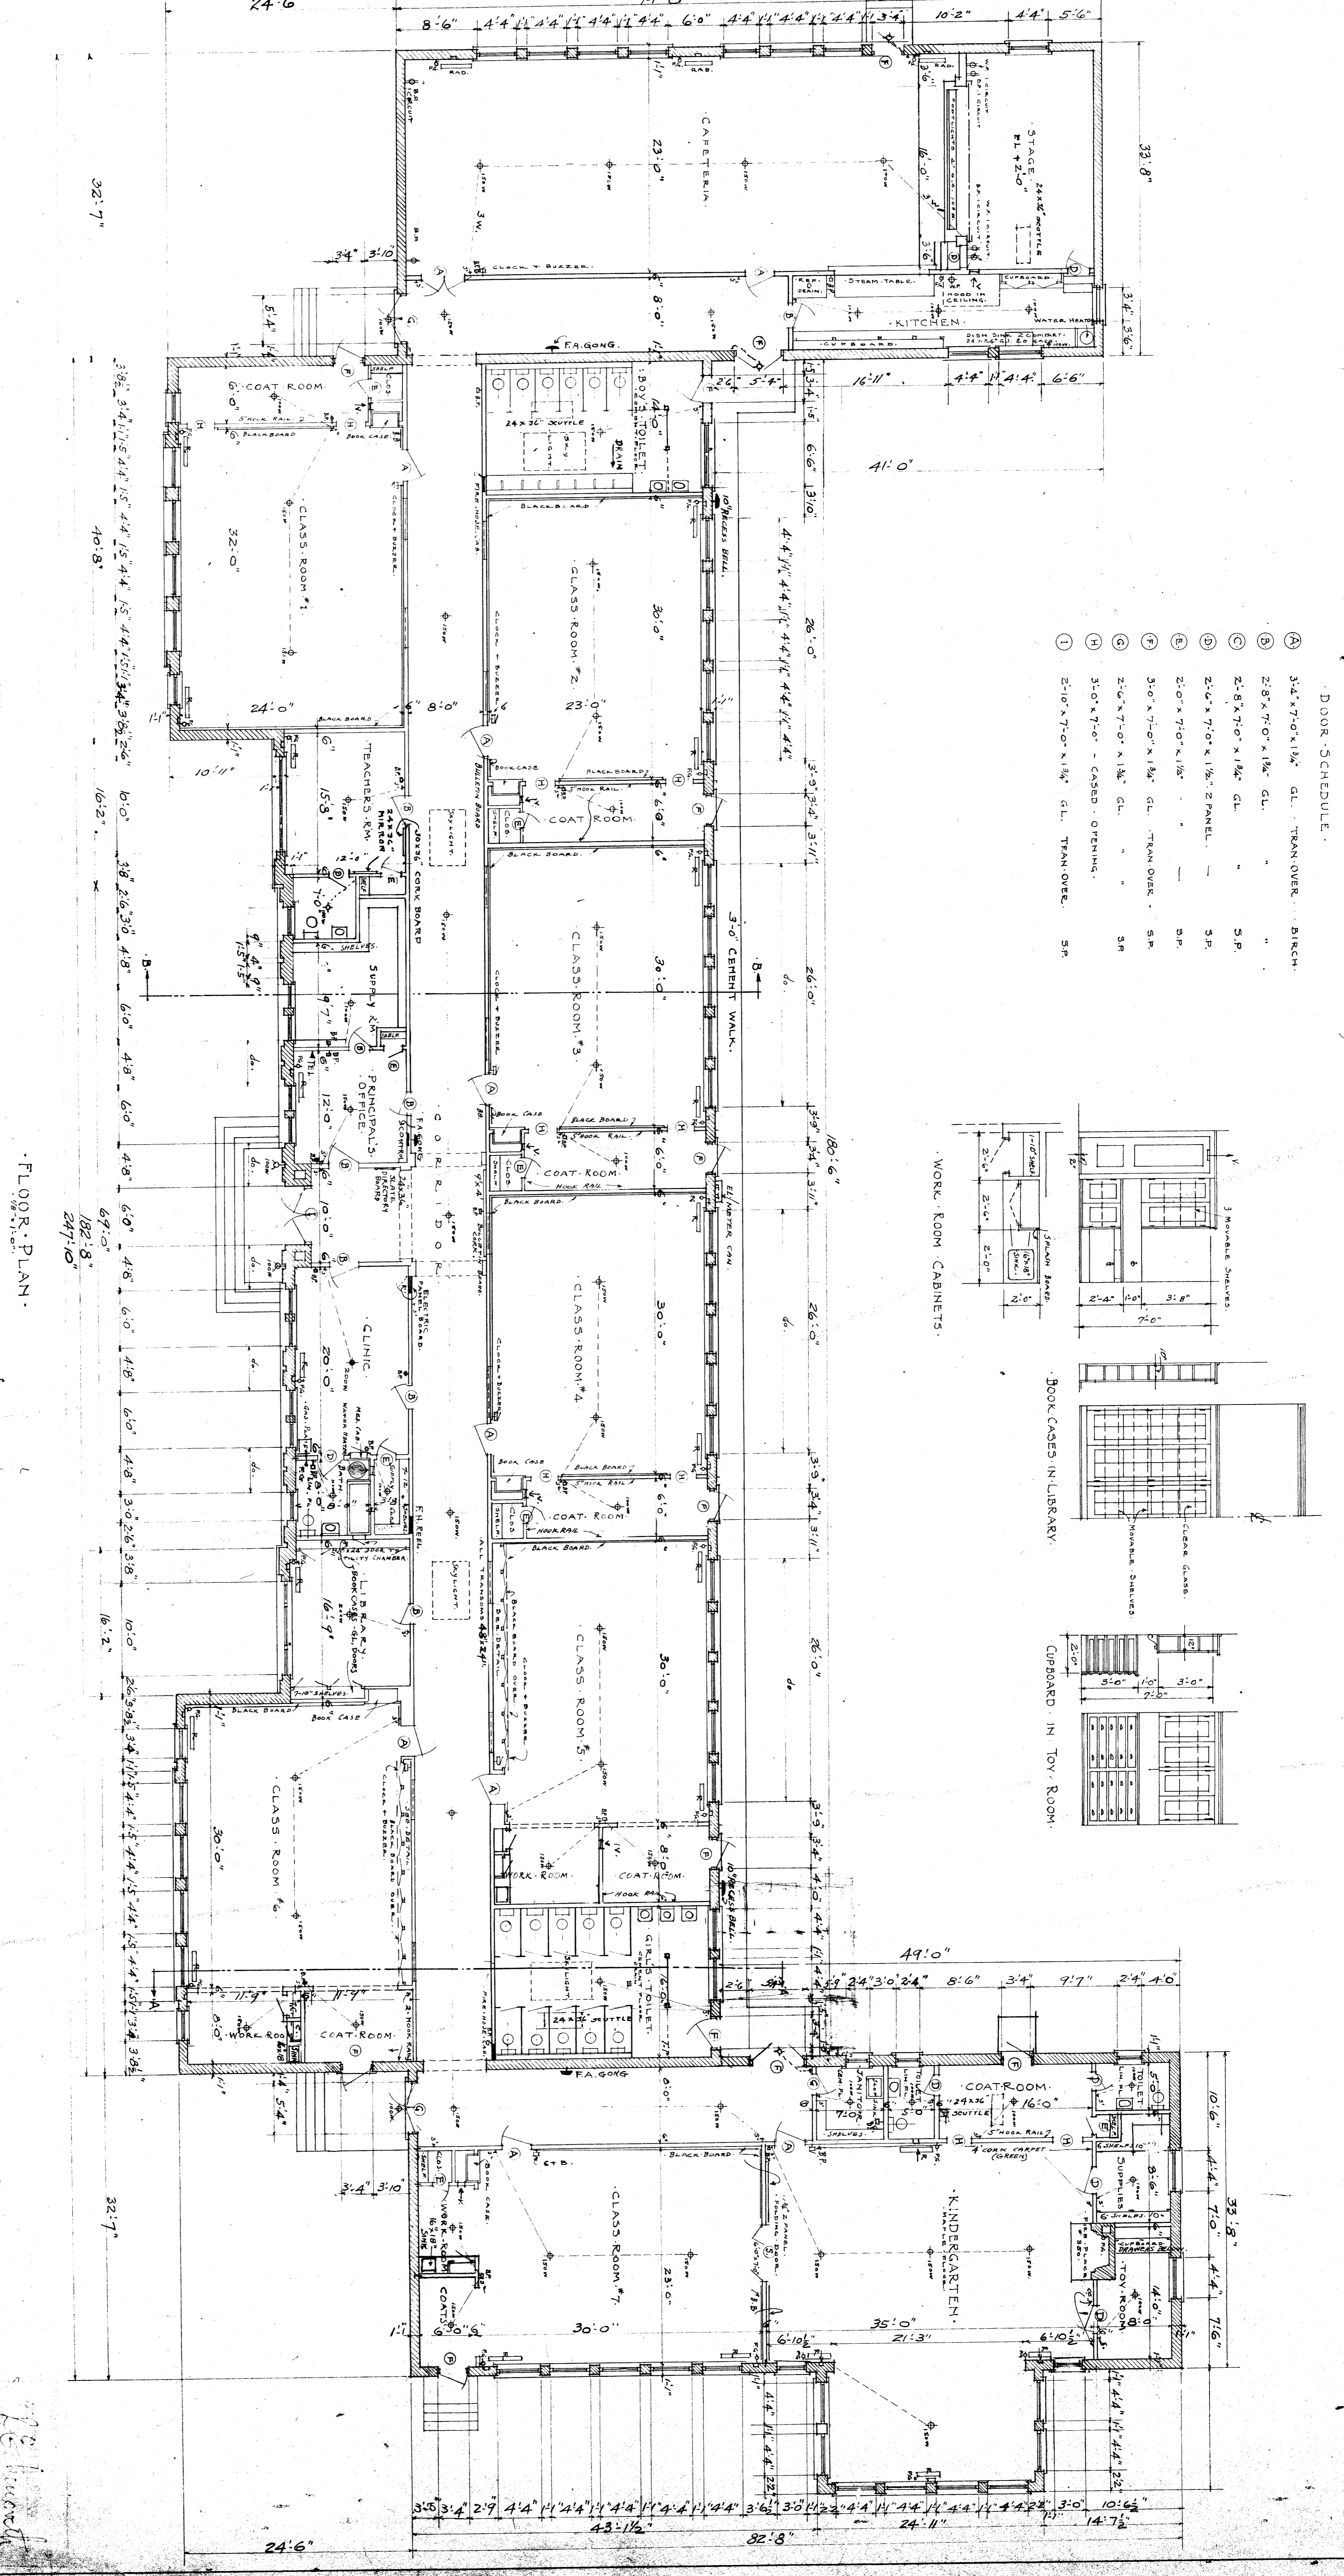

DOOR SCHEDULE

Symbol	Dimensions	Material	Notes
(A)	3'-4" x 7'-0" x 1 1/2"	GL. TRAN-OVER	BIRCH
(B)	2'-8" x 7'-0" x 1 1/2"	GL.	
(C)	2'-8" x 7'-0" x 1 1/2"	GL.	S.P.
(D)	2'-0" x 7'-0" x 1 1/2"	Z PANEL	S.P.
(E)	2'-0" x 7'-0" x 1 1/2"		S.P.
(F)	3'-0" x 7'-0" x 1 1/2"	GL. TRAN-OVER	S.M.
(G)	2'-0" x 7'-0" x 1 1/2"	GL.	S.B.
(H)	3'-0" x 7'-0" x 1 1/2"	CASSED OPENING	
(I)	2'-10" x 7'-0" x 1 1/2"	GL. TRAN-OVER	S.F.

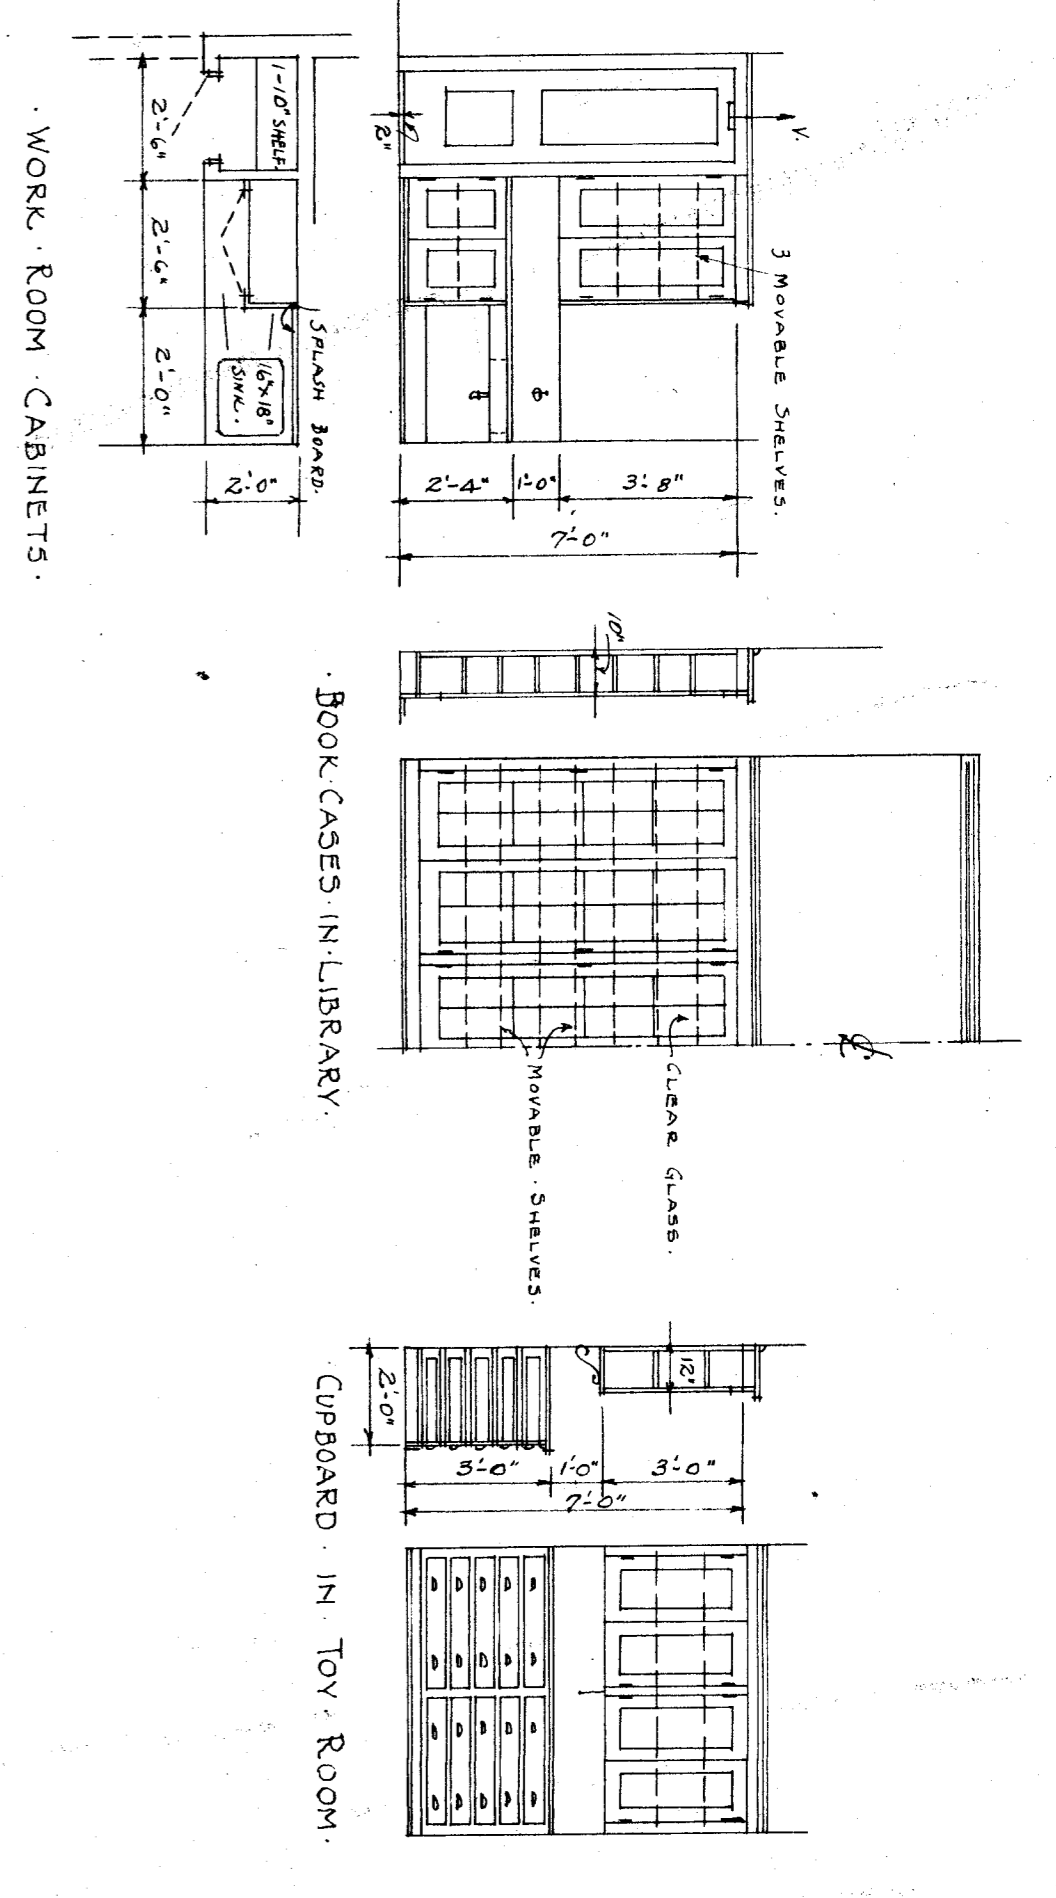

FLOOR PLAN

HORACE MANN SCHOOL
 BAKERFIELD DISTRICT
 BAKERFIELD

CHARLES HIGGAS
 ARCHITECT
 40-40 BANK OF ITALY BLDG.
 BAKERFIELD, CALIFORNIA

Handwritten signature